



REVISIONS	BY

Handwritten signatures and initials

PAINTING FLOOR PLAN
SUMMER 1989 INTERIOR RENOVATION PROJECTS
DUNELAND SCHOOL CORPORATION
gerometta & kinel architects, inc.
 chesterton, indiana
 chesterton, indiana


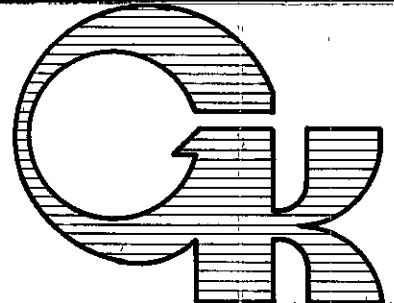


A-5
 SHEETS
 OF 9

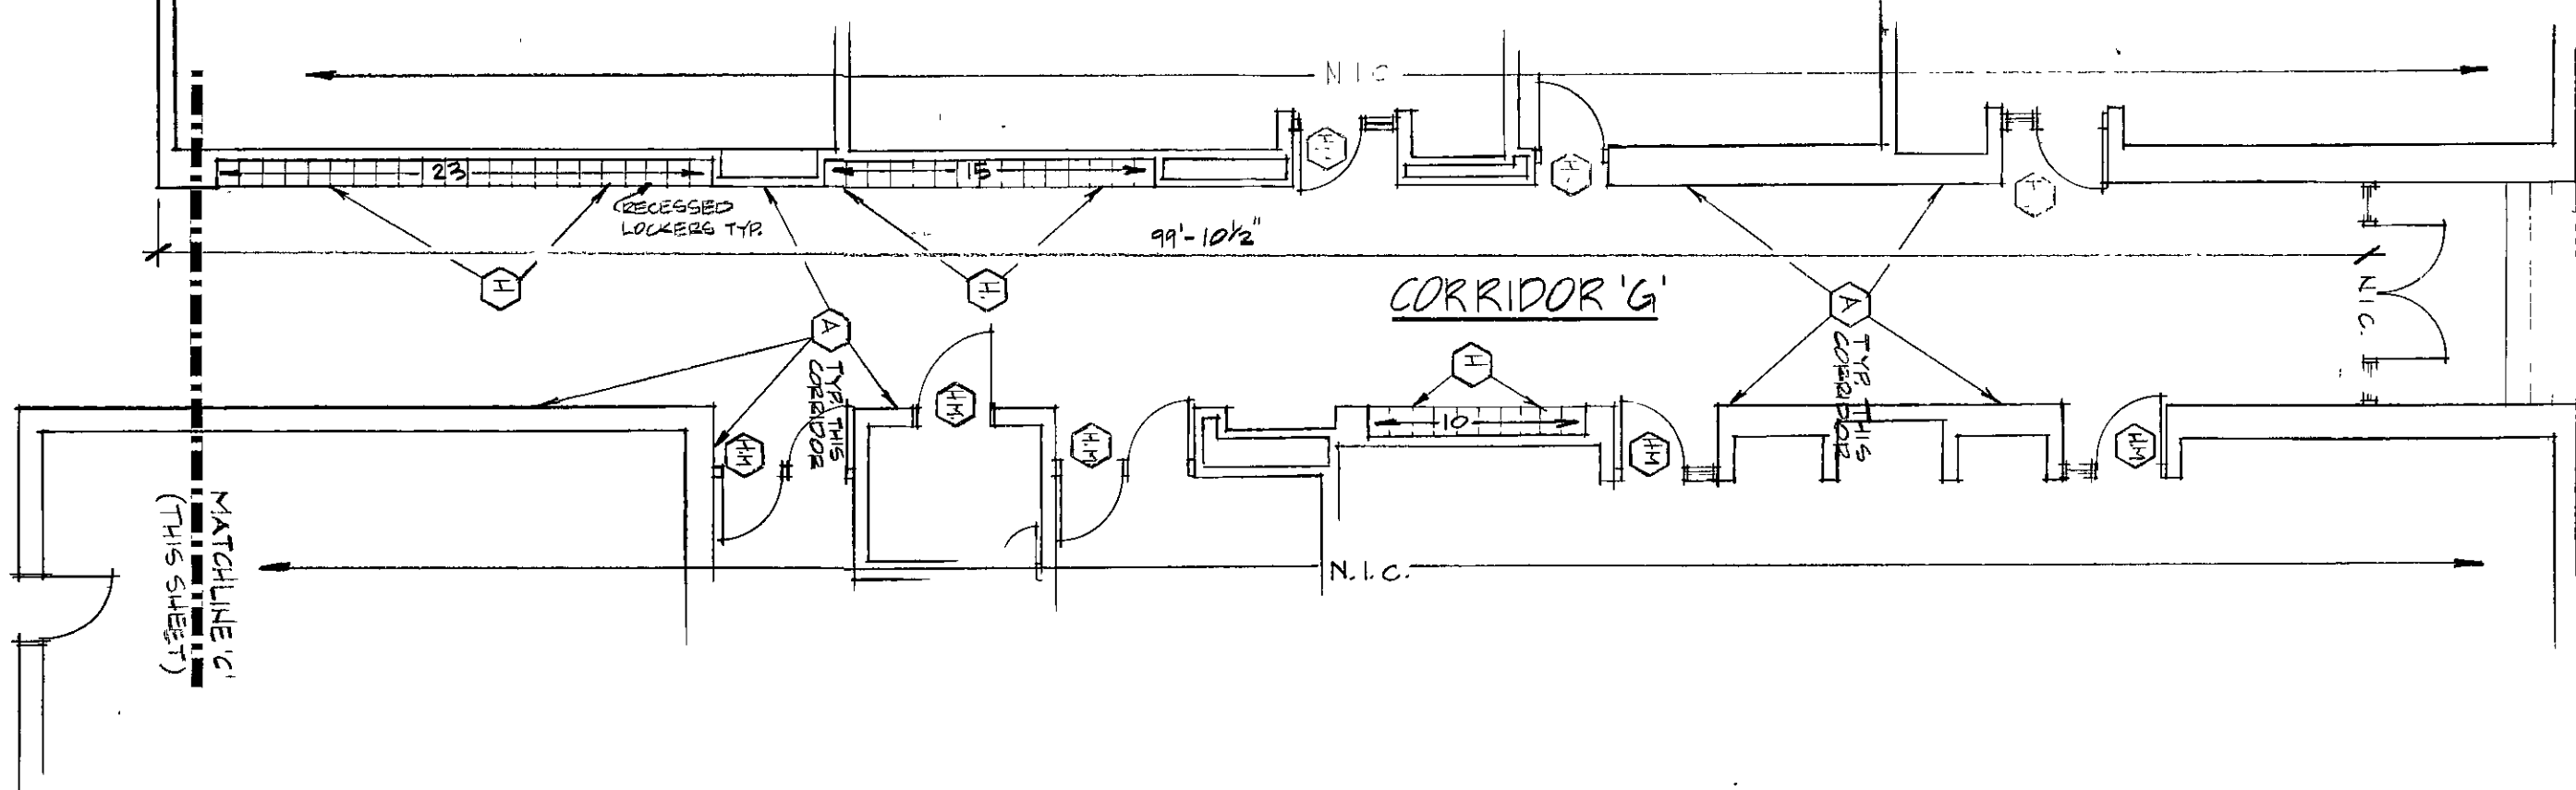

- PAINTING LEGEND**
- (A) Full height face brick, glazed block or glazed tile (no painting necessary).
 - (B) 3 ft. height face brick wainscot w/painted only; face block above (paint concrete block).
 - (C) Full height painted concrete block (paint entire wall).
 - (D) Full height painted vinyl wall fabric (paint entire wall).
 - (E) 6 ft. x 8 in. height glazed block/ceramic wall tile w/painted vinyl wall fabric above (paint vinyl wall fabric).
 - (F) 6 ft. x 8 in. height glazed block/ceramic wall tile w/painted drywall/plaster above (paint drywall/plaster).
 - (G) Full height painted drywall/plaster (paint entire wall).
 - (H) Approx. 12" wide x 6 ft. ht. recessed metal perimeter metal locker trim.
 - (I) Approx. 1 1/2" wide x 6 ft. ht. free-standing lockers w/atriped tops (paint exterior locker faces, perimeter exposed metal locker rim, of locker bunks).
 - (J) Full height exposed concrete columns and corresponding approx. 3 ft. length of exposed sloped conc. beam & ceiling (paint exposed section "A-A" Drwg. Sht. E-3 for view of this condition).
 - (K) Short painted lengths (approx. 3 ft.) of exposed sloped concrete beams (paint).
 - (L) Exist. painted vinyl wall fabric, plaster or drywall above metal lockers (paint).
 - (M) Metal door frame (and/or metal side of frame) (paint) (paint corridor side of frame indicated).
 - (N) Wood door frame (and/or side lite/transom) no painting work required.

DIMENSIONS SHOWN ON PLANS ARE GIVEN TO ASSIST BIDDERS IN PREPARING THEIR PAINTING PROPOSALS. DIMENSIONS MAY VARY SOMEWHAT WHEN CHECKED IN THE FIELD AND SHOULD BE REGARDED AS ONLY APPROXIMATE. IT REMAINS THE CONTRACTOR'S RESPONSIBILITY TO VISIT THE PROJECT AND ASCERTAIN ACTUAL EXISTING CONDITIONS AND DIMENSIONS TO HIS OWN SATISFACTION PRIOR TO SUBMITTING HIS BID PROPOSAL!!!

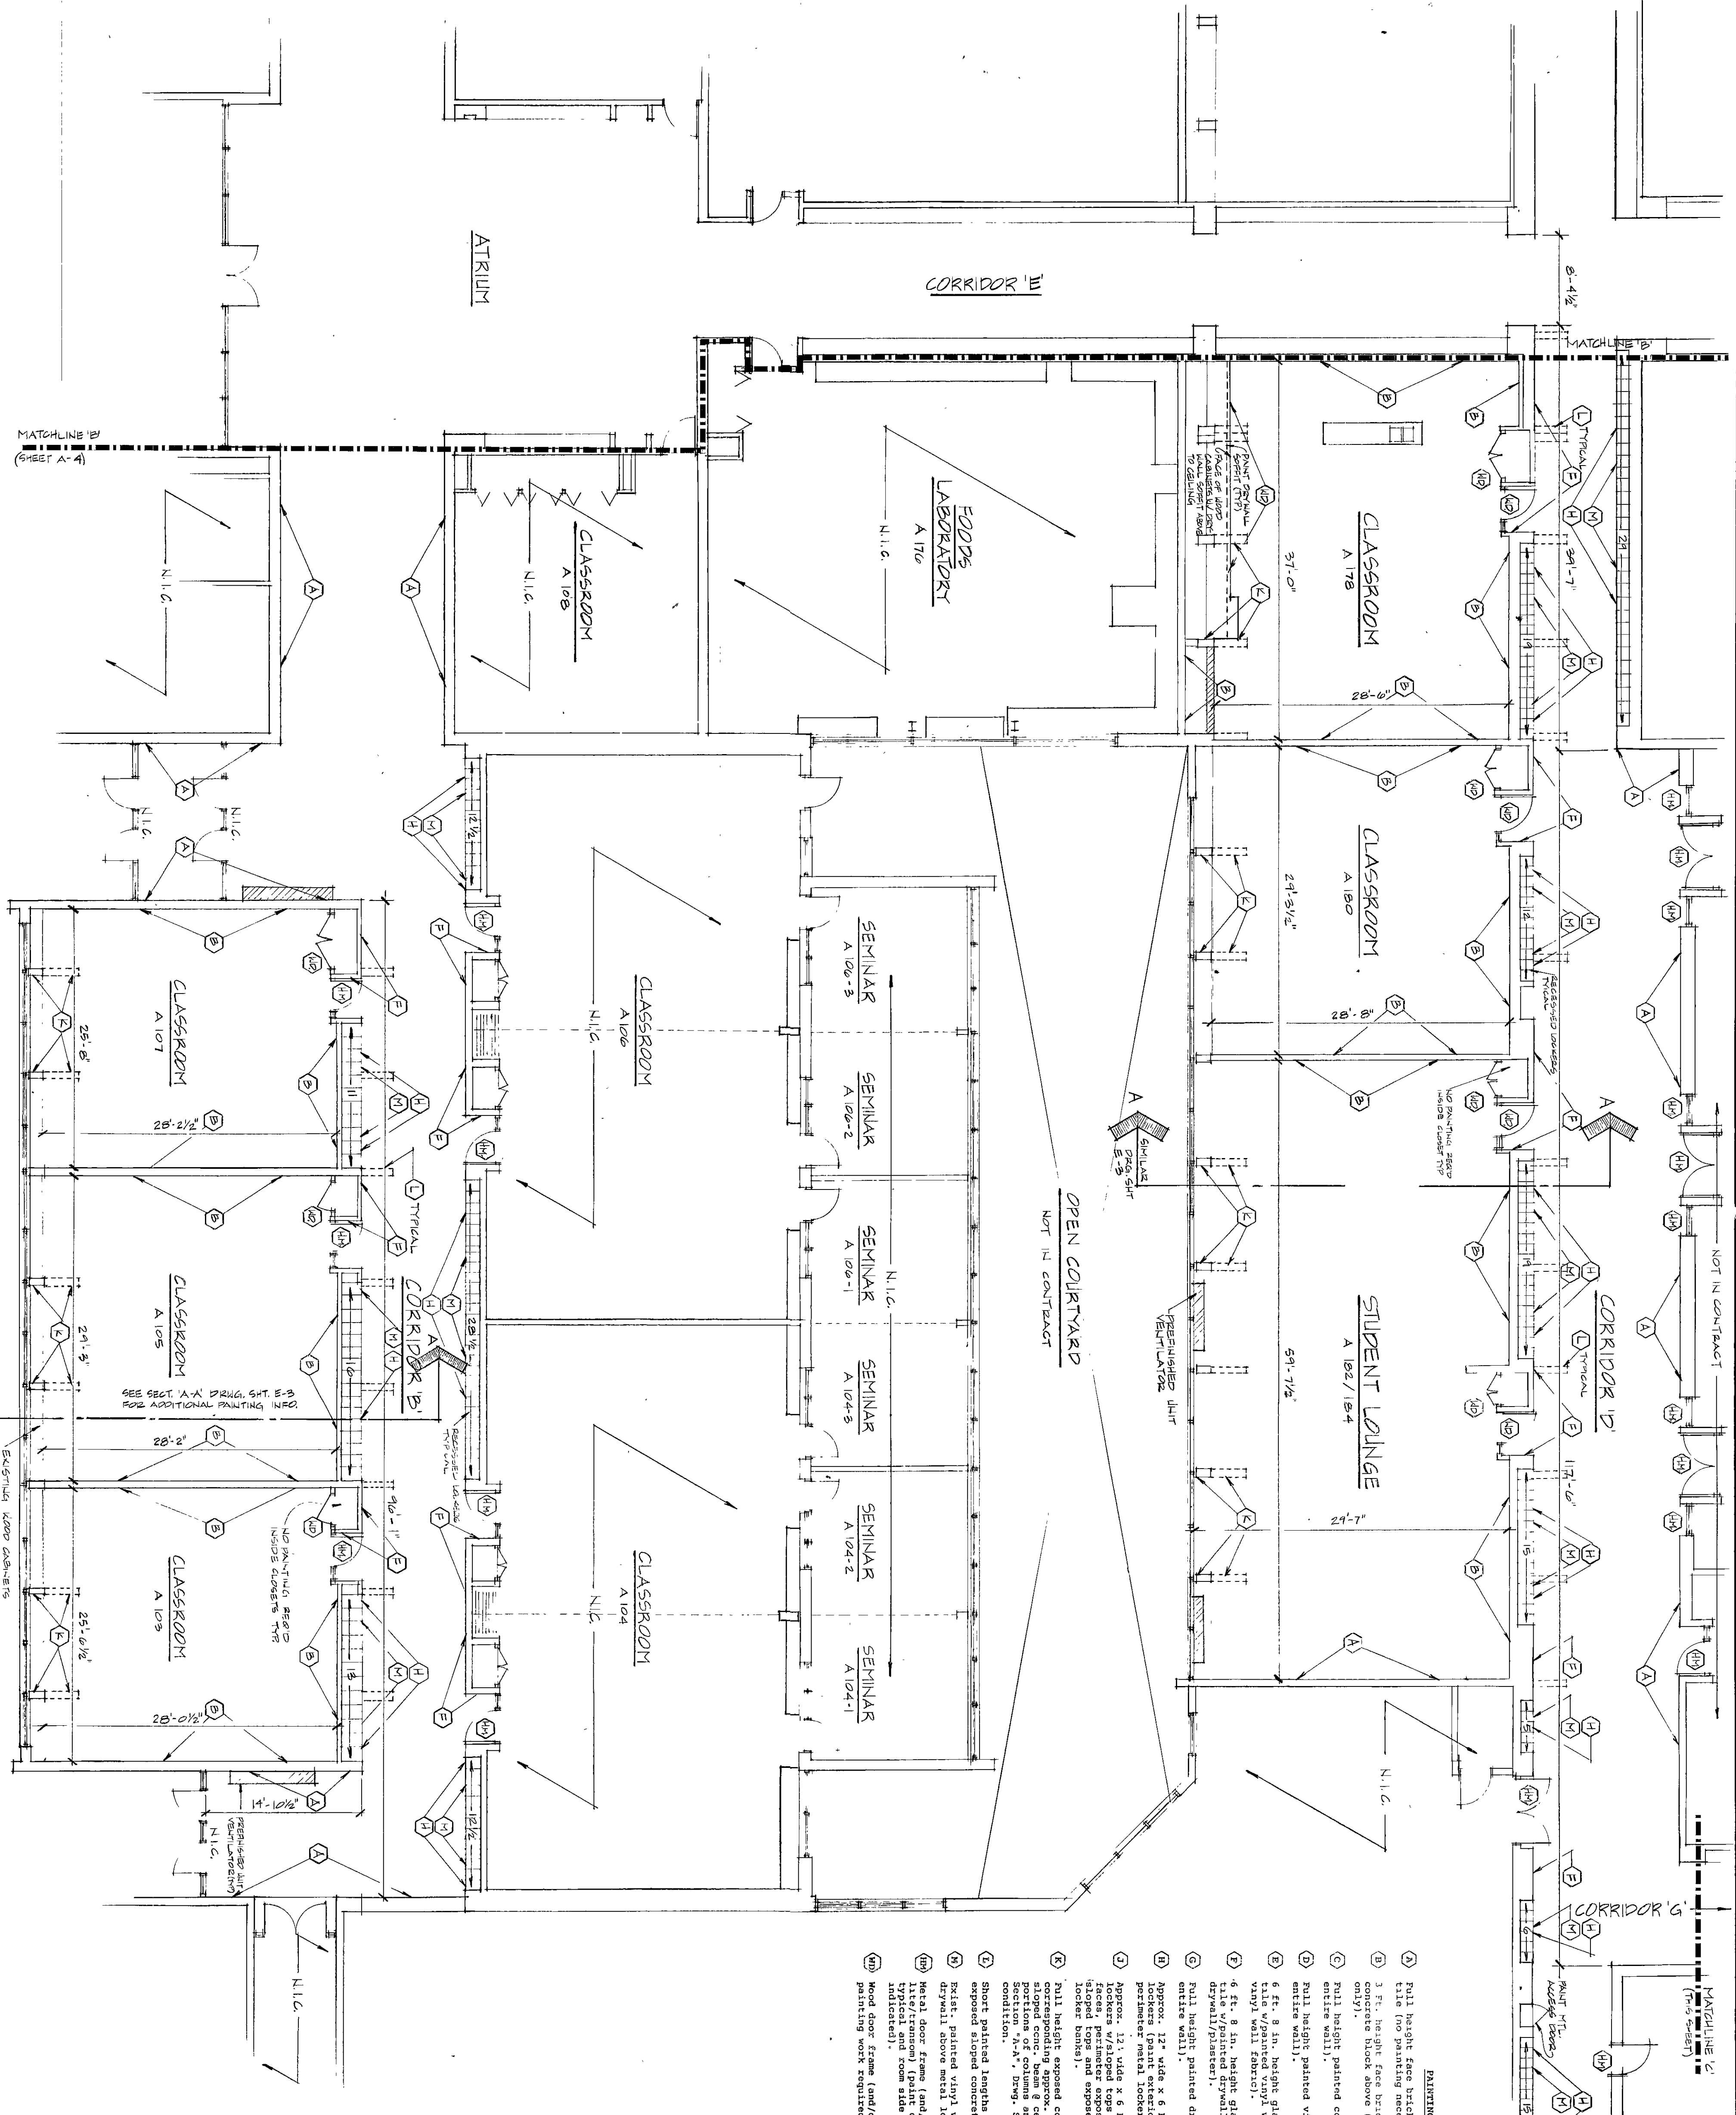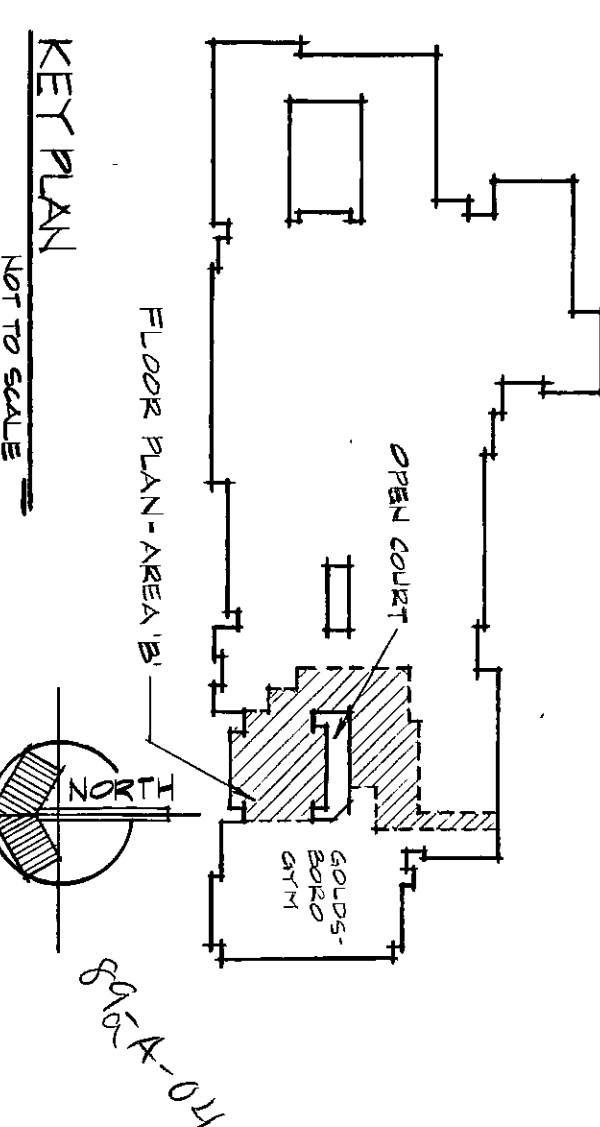

NOTE:
 SECTION 07 120 A 100 AND A 102/104 THIS SHEET
 WHICH ARE HAVING NEW SLOPED CEILING, INSTALLED
 UNDER A SEPARATE CONTRACT. REMAINING ROOMS HAVE
 CORRIDOR CEILING AND BEING COVERED IN HEIGHT
 SIGHTLY FROM PRESENT TEST PL

NOTE:
 CEILING HT = 9'-0" (T) TYPICAL
 CORRIDORS ETC

FLOOR PLAN-AREA B
PAINTING
 1/8"=1'-0"

MATCHLINE 'B'
 (SHEET A-4)

NOT IN CONTACT

MATCHLINE 'C'
 (THIS SHEET)