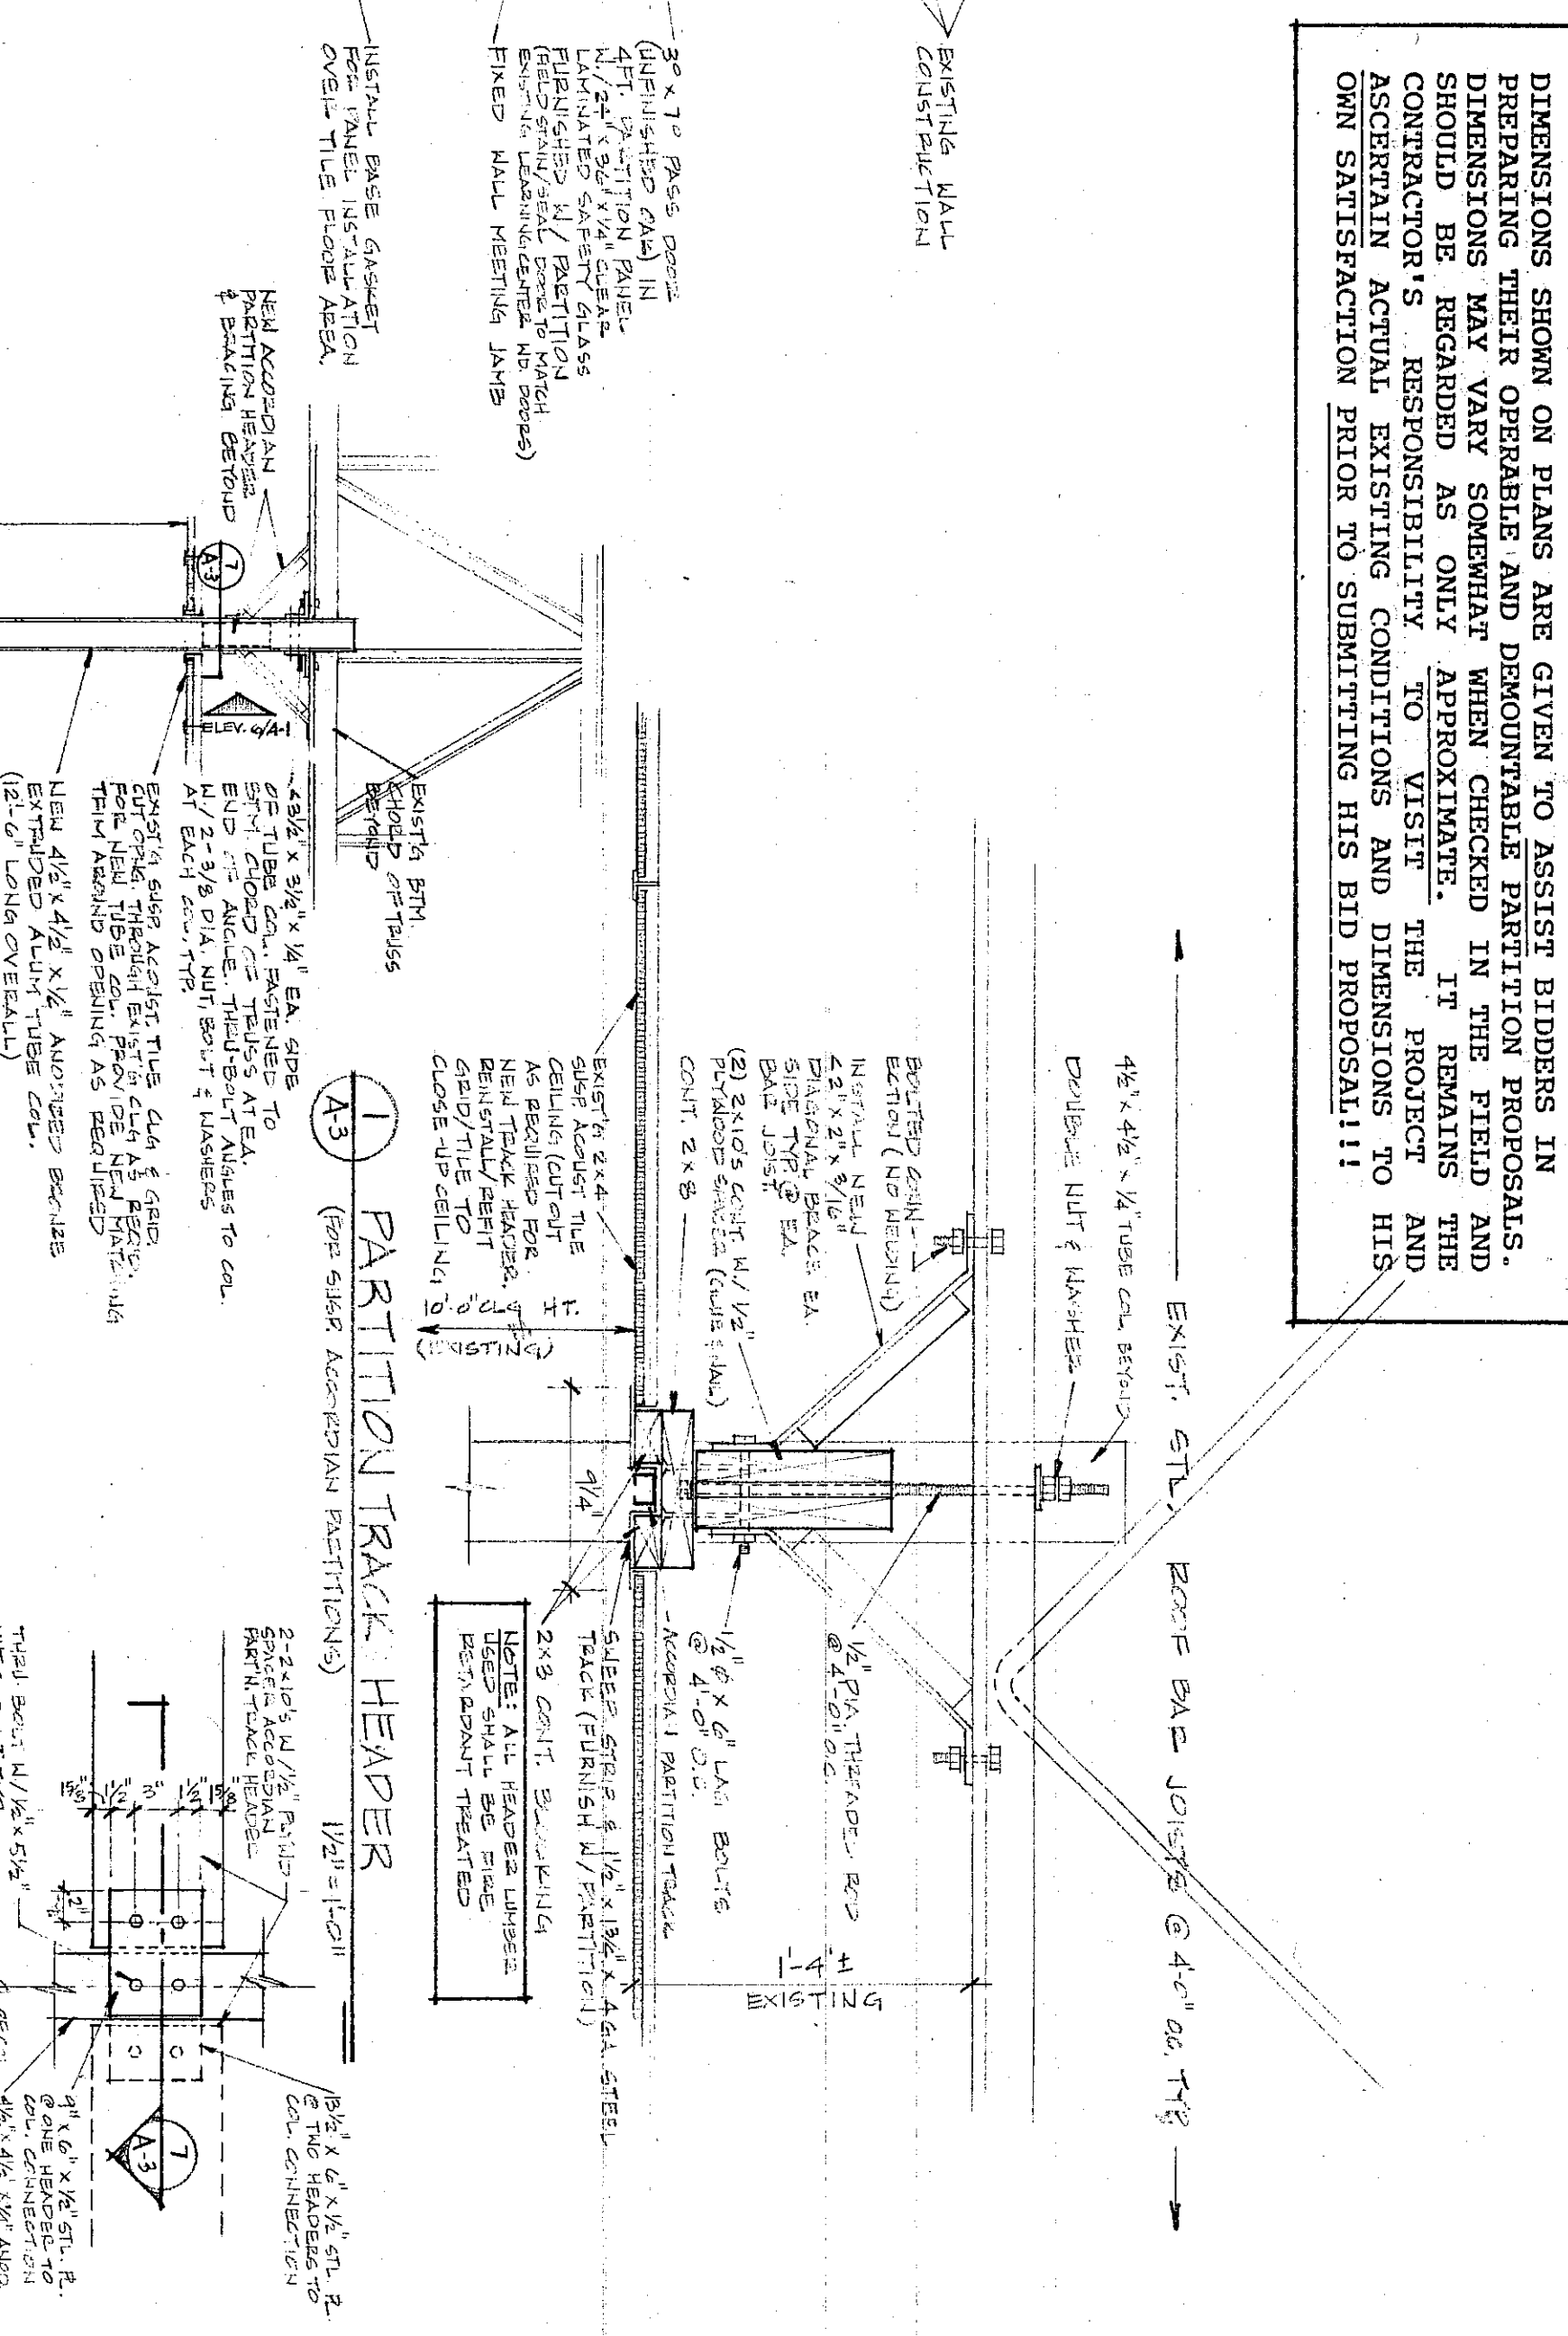
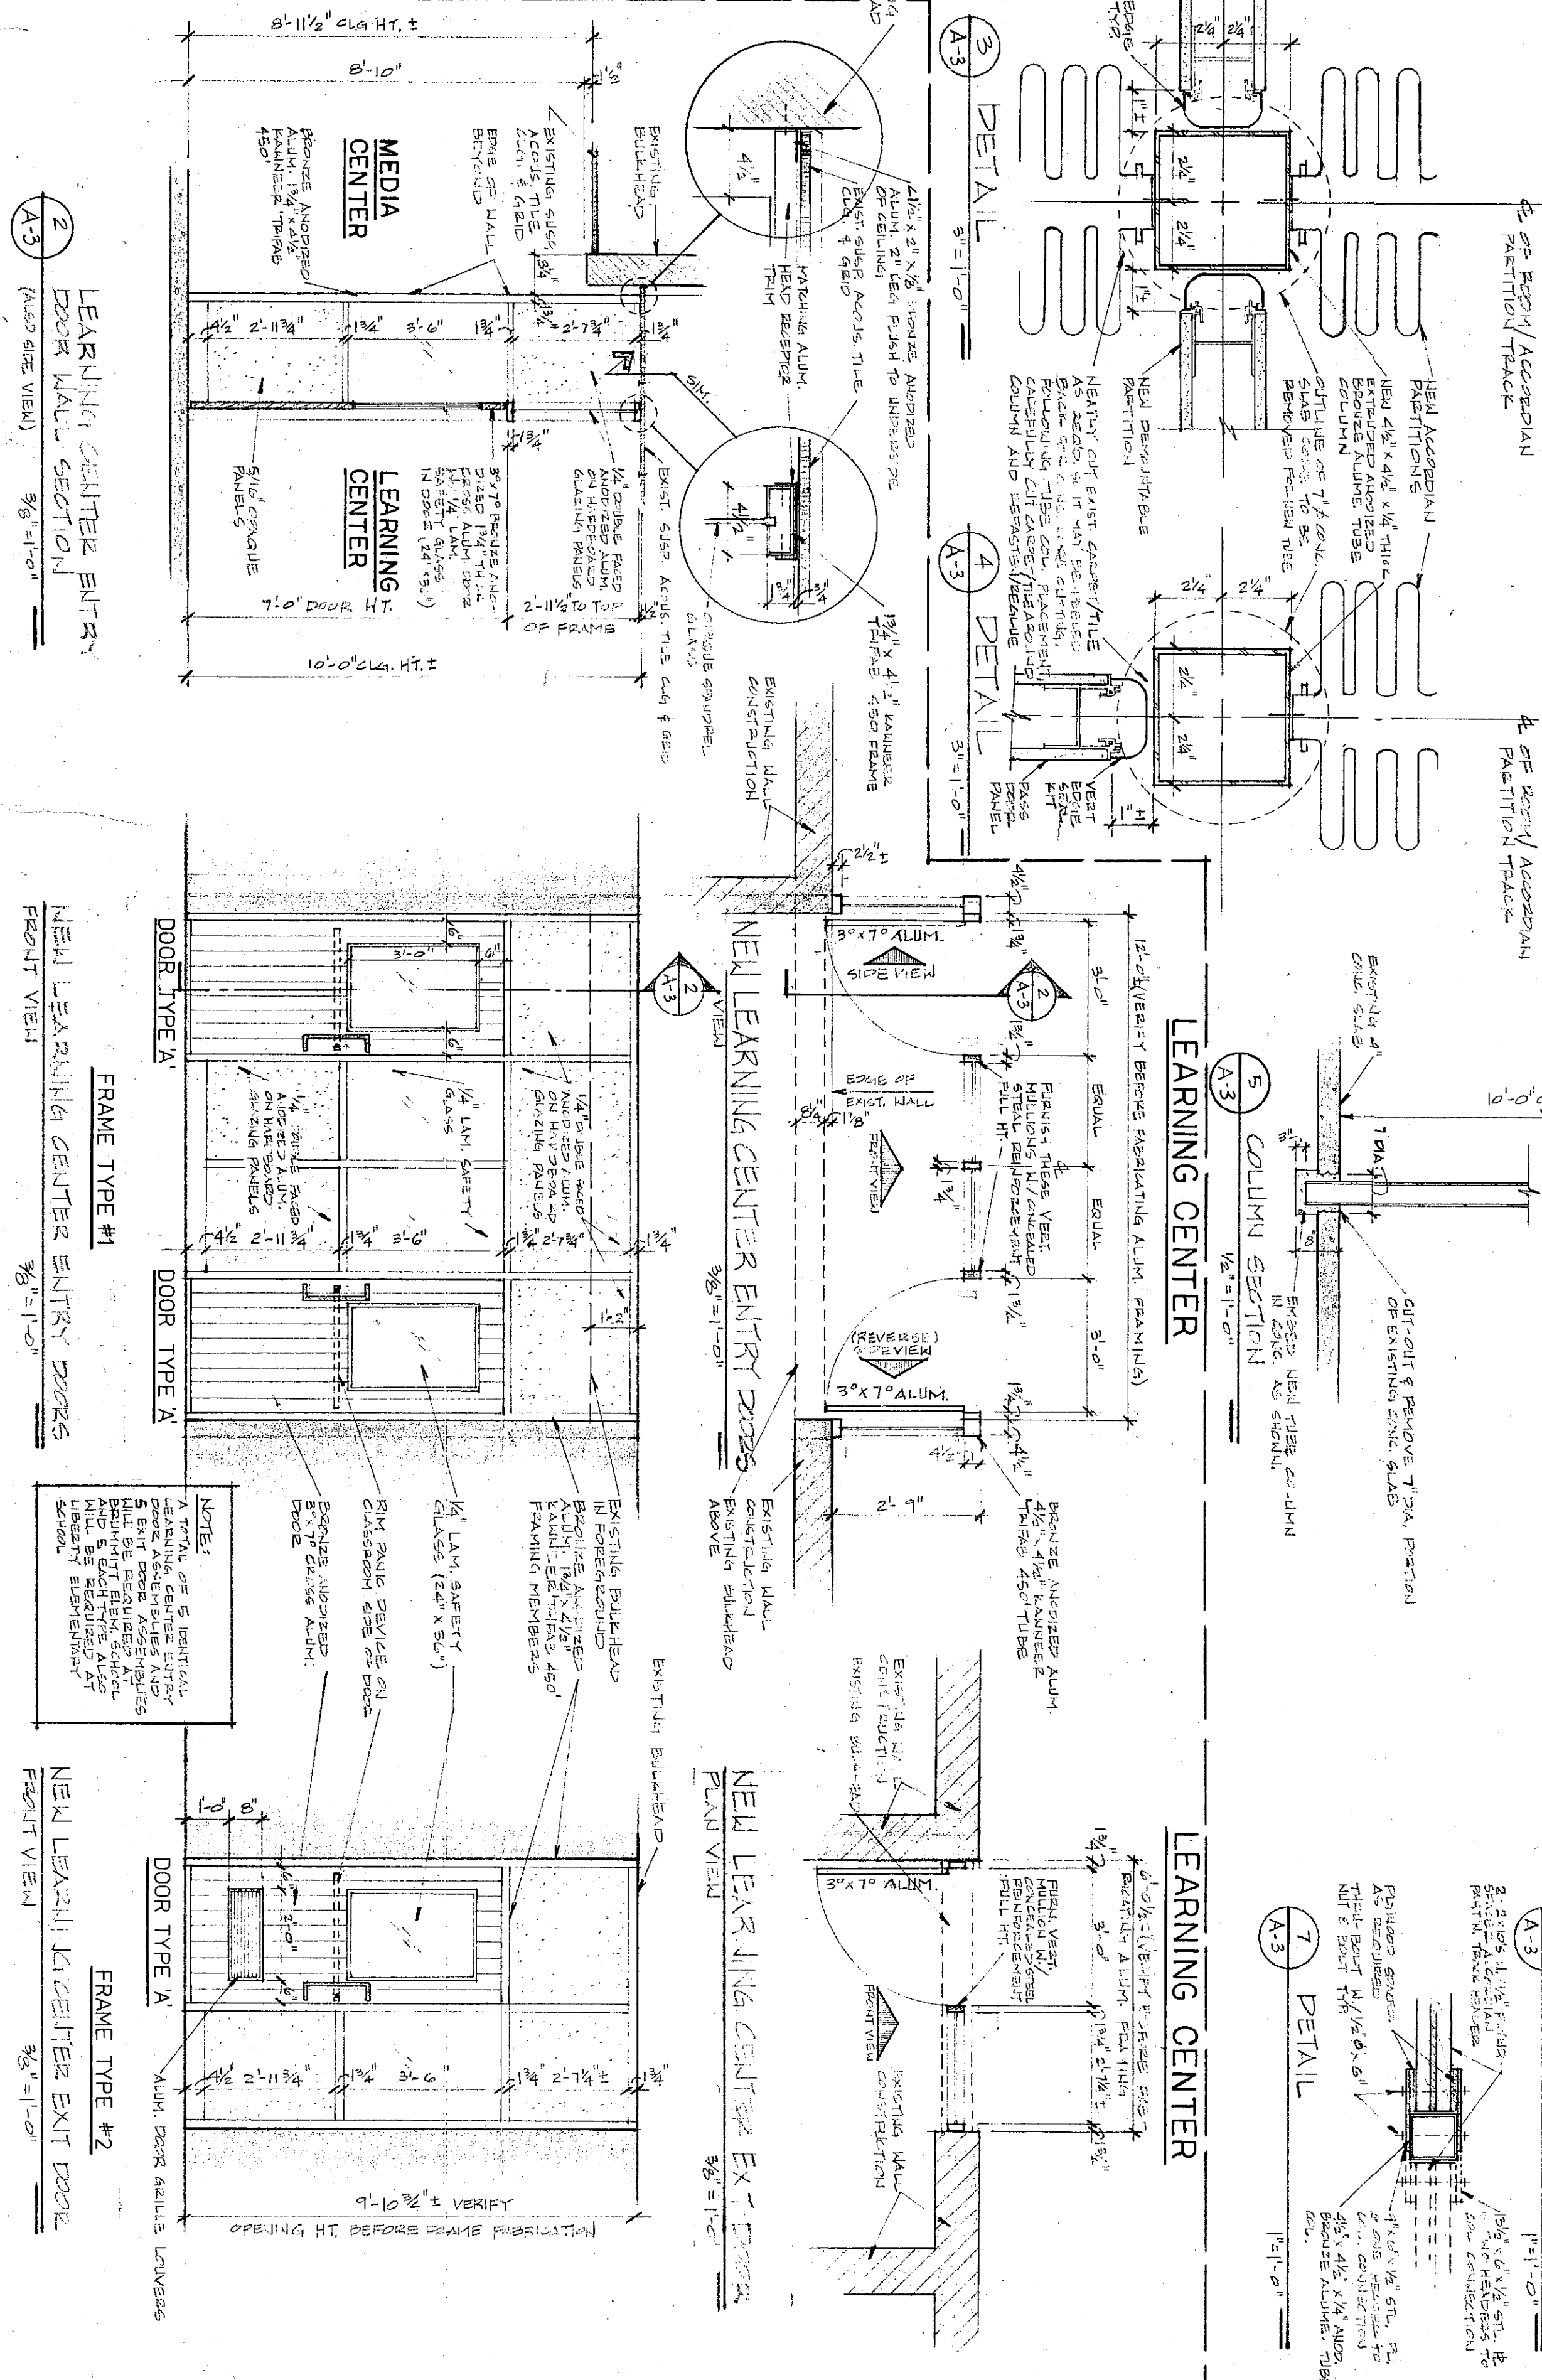


[illegible]

NEW LEARNING CENTER EXIT DOOR
FRONT VIEW $3/8" = 1'-0"$

REVISIONS	BY
-----------	----