


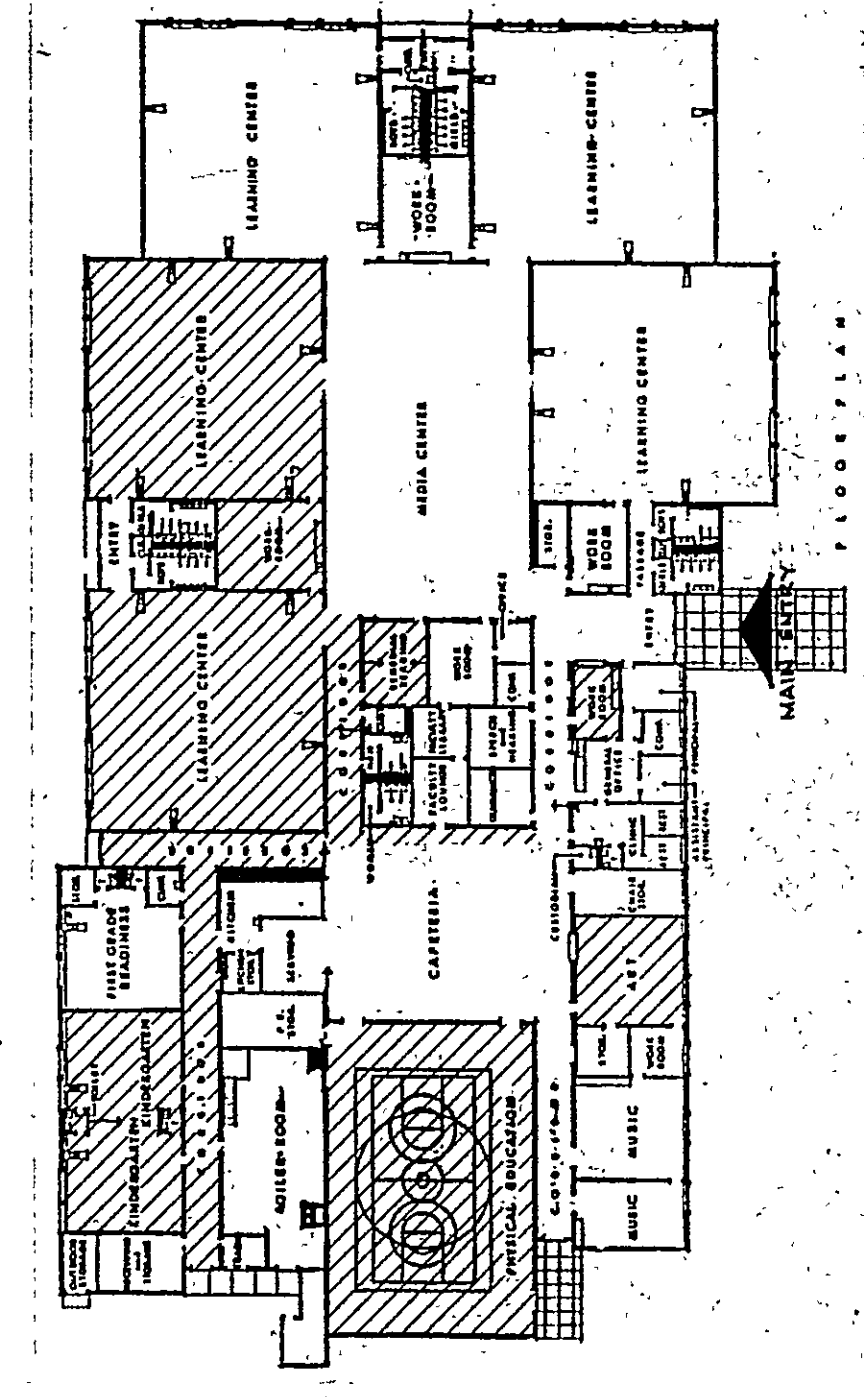

LIBERTY ELEM. FLOOR PLAN



LIBERTY ELEM. SCHOOL KEY PLAN

LIBERTY ELEMENTARY SCHOOL PAINTING/PAVING/COVERING NOTES

CELLING NOTES:

1. Paint ceiling and walls with white latex paint. Do not use oil based paint.

WALL NOTES:

A. Existing vinyl wall fabric over masonry/stucco-drywall walls. Remove vinyl wall fabric and replace with vinyl wall fabric. Apply Pailpatch any size, holes prior to painting. Reprime any loose areas encountered prior to painting.

B. Paint existing painted brick walls above existing 5'-0" h.t. base. Paint existing painted concrete block wall above existing 5'-0" h.t. base.

C. Paint existing painted concrete block wall above existing 5'-0" h.t. base. 

D. Paint existing painted plaster/drywall base duct soffit with Pailpatch any size, holes prior to painting. Reprime any loose areas encountered prior to painting.

E. Paint existing vinyl wall fabric covered soffit above existing wood cabinets/waterbase storage units with 2 coats enamel paint.

F. Paint existing vinyl-fenced closed accordion partition (both sides) with white enamel paint.

DOOR/FRAME NOTES:

1. Paint room side of existing h.m. door frames typical. (doors are stained wood and require no finish).

2. Existing aluminum entry doors, frames, transoms and sidelites to be replaced. (doors 8' 0" and 6' 0" high).

3. Existing exterior aluminum window areas - no finish required. (doors 8' 0" and 6' 0" high).

4. Existing exterior aluminum window areas - no finish required. (doors 8' 0" and 6' 0" high).

5. Paint interior room side of existing exterior h.m. door(s) and h.m. frame.

6. Paint room side of 4' ft. high h.m. interior window lines.

LIGHT ELEGANT PAINTING/MOLDOVINS ROOM SCHEDULE

KINDERGARTEN Walls: A, 3. Frames: 1, 2.	ART ROOM Walls: A, F Frames: 1, 2.	MAIN OFFICE WORK ROOM Frames: 1.	COMPUTER LAB Walls: A, B Frames: 1, 6.	LEARNING CENTER #3 S, E walls N, W Walls: No work req'd. Frames: 1 (# of S walls only)	LEARNIN' CENTER RM. Walls: E Frames: 1.	LEARNING CENTER #2 Walls: A, C Frames: 1 (# N, E walls only)
N. GARDEN YULE Walls: A, 3. Frames: 1	CORRIDOR TO N. GARDEN Walls: A, B Frames: 2, 4	TRANSITION CV Walls: 2, 4 Frames: 1, 5	HALLWAY Walls: C, D Frames: 1, 3	GYMNASIUM Walls: A, B Frames: 1, 3	CAFETERIA Walls: A, B Frames: 1 (# N wall only)	

STOCKRAFTING FORM NO. 101-26