


ATHLETIC FIELDS

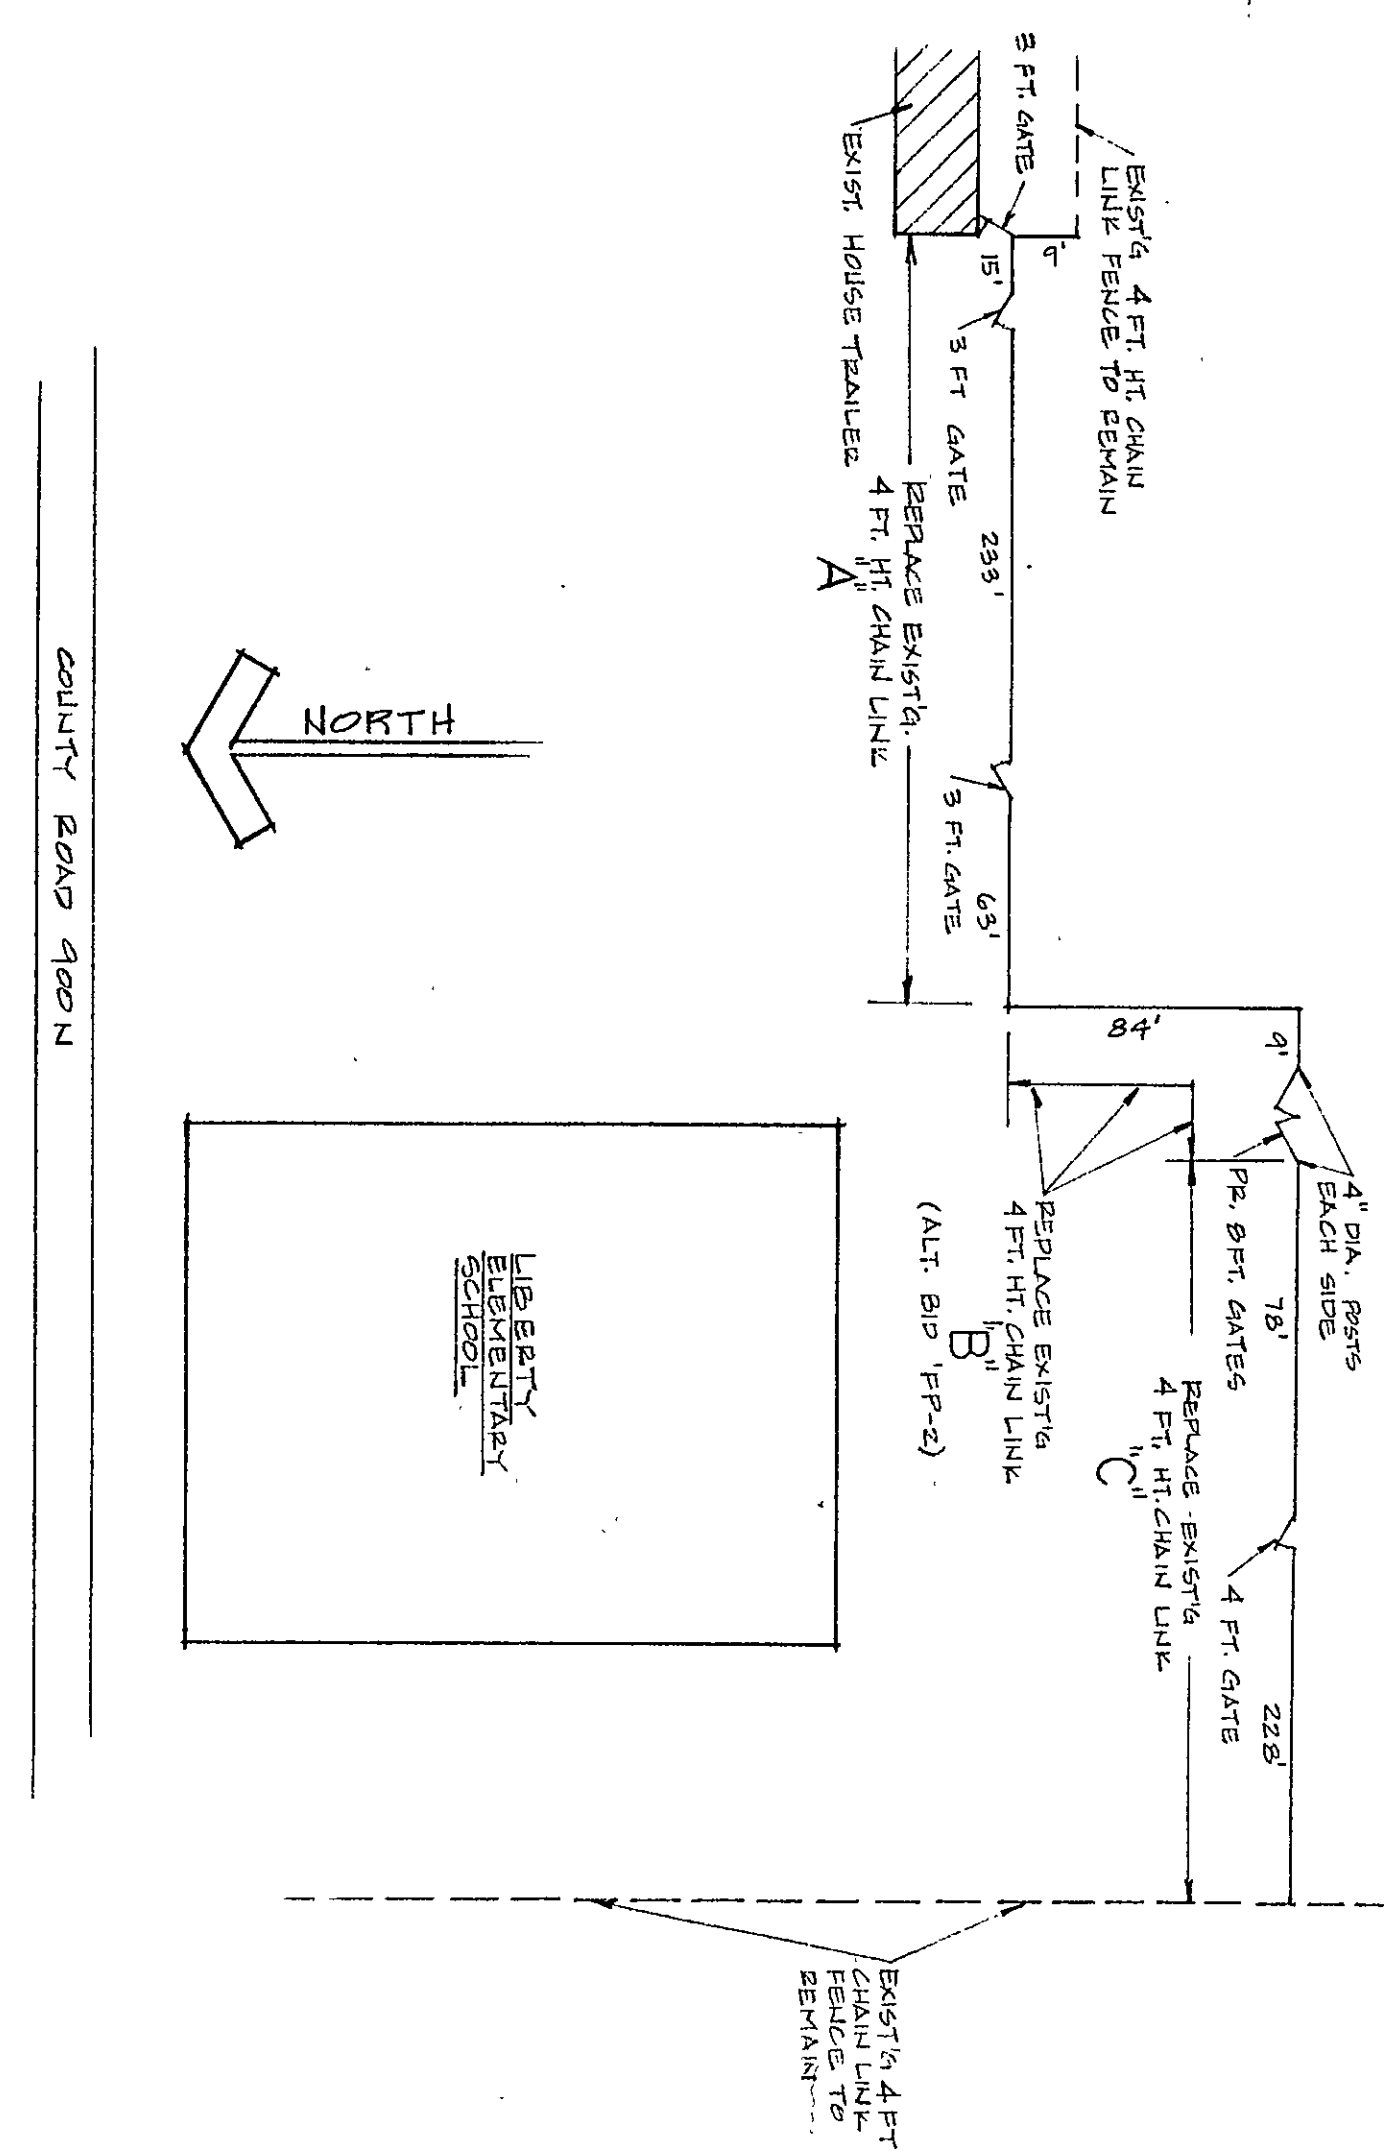

LIBERTY ELEMENTARY SCHOOL FENCE REPLACEMENT PLAN

NOT TO SCALE

SCOPE OF WORK





SPLIT RAIL FENCE DETAIL


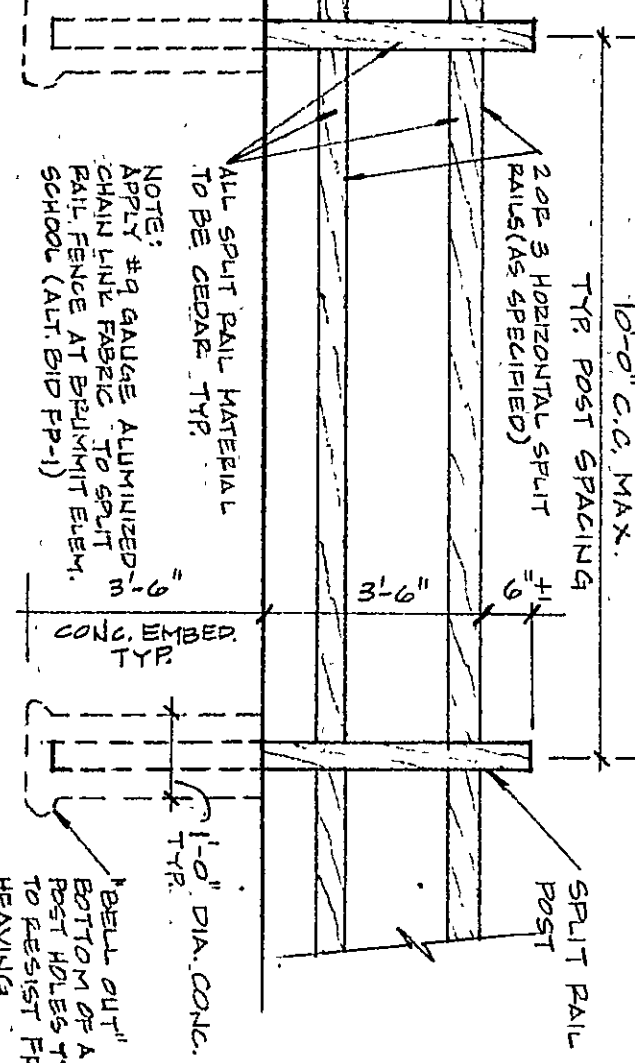

JACKSON ELEMENTARY SCHOOL FENCE REPLACEMENT PLAN

NOT TO SCALE

SCOPE OF WORK



ALT BID FP-1


CHAIN LINK FENCE DETAIL


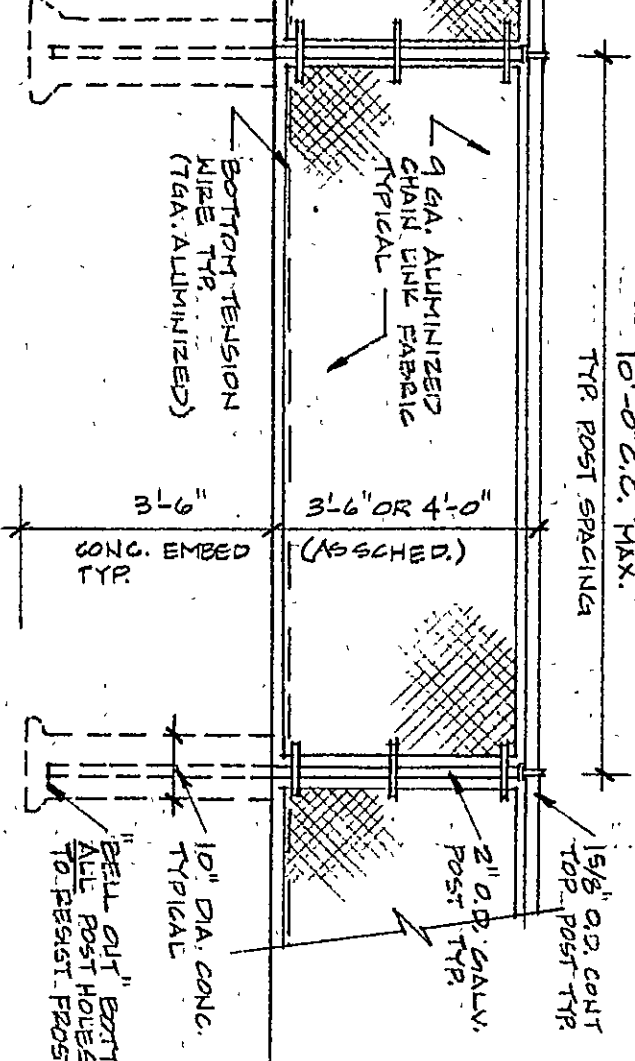

BRUMMIT ELEMENTARY SCHOOL FENCE REPLACEMENT

NOT TO SCALE

SCOPE OF WORK




