

LIBERTY ELEMENTARY SCHOOL PAINTING NOTES


EXISTING NOTES:
Existing suspended acoustical tile ceilings to remain typical.
No work required.

WALL NOTES:




1. Existing vinyl wall fabric over masonry/stud-drywall walls.
Apply 2 coats enamel paint over existing vinyl surface.
2. Existing wood or fabric ceiling punctures encountered prior to painting.
3. Existing vinyl wall fabric covered soffits above exterior doors, windows, storage units with 2 coats enamel paint.
4. Paint existing vinyl-faced accordion partition (both sides) with 2 coats enamel paint.
5. Paint 3 ft. height vinyl fabric wall area above 5 ft. high suspended tile wainscoting.

DOOR/FRAME NOTES:

1. Paint room side of existing H. W. Door Frames (or Corridor Frames) with 2 coats enamel paint. Door Frames are 7'-2" H. typical.
2. Existing aluminum entry doors, frames, transoms & sidelites require no finish.
3. Existing exterior aluminum window areas require no finish.
4. Existing aluminum Classroom Learning Center Entry and Entry vestibule doors, frames, transoms & sidelites require no finish.

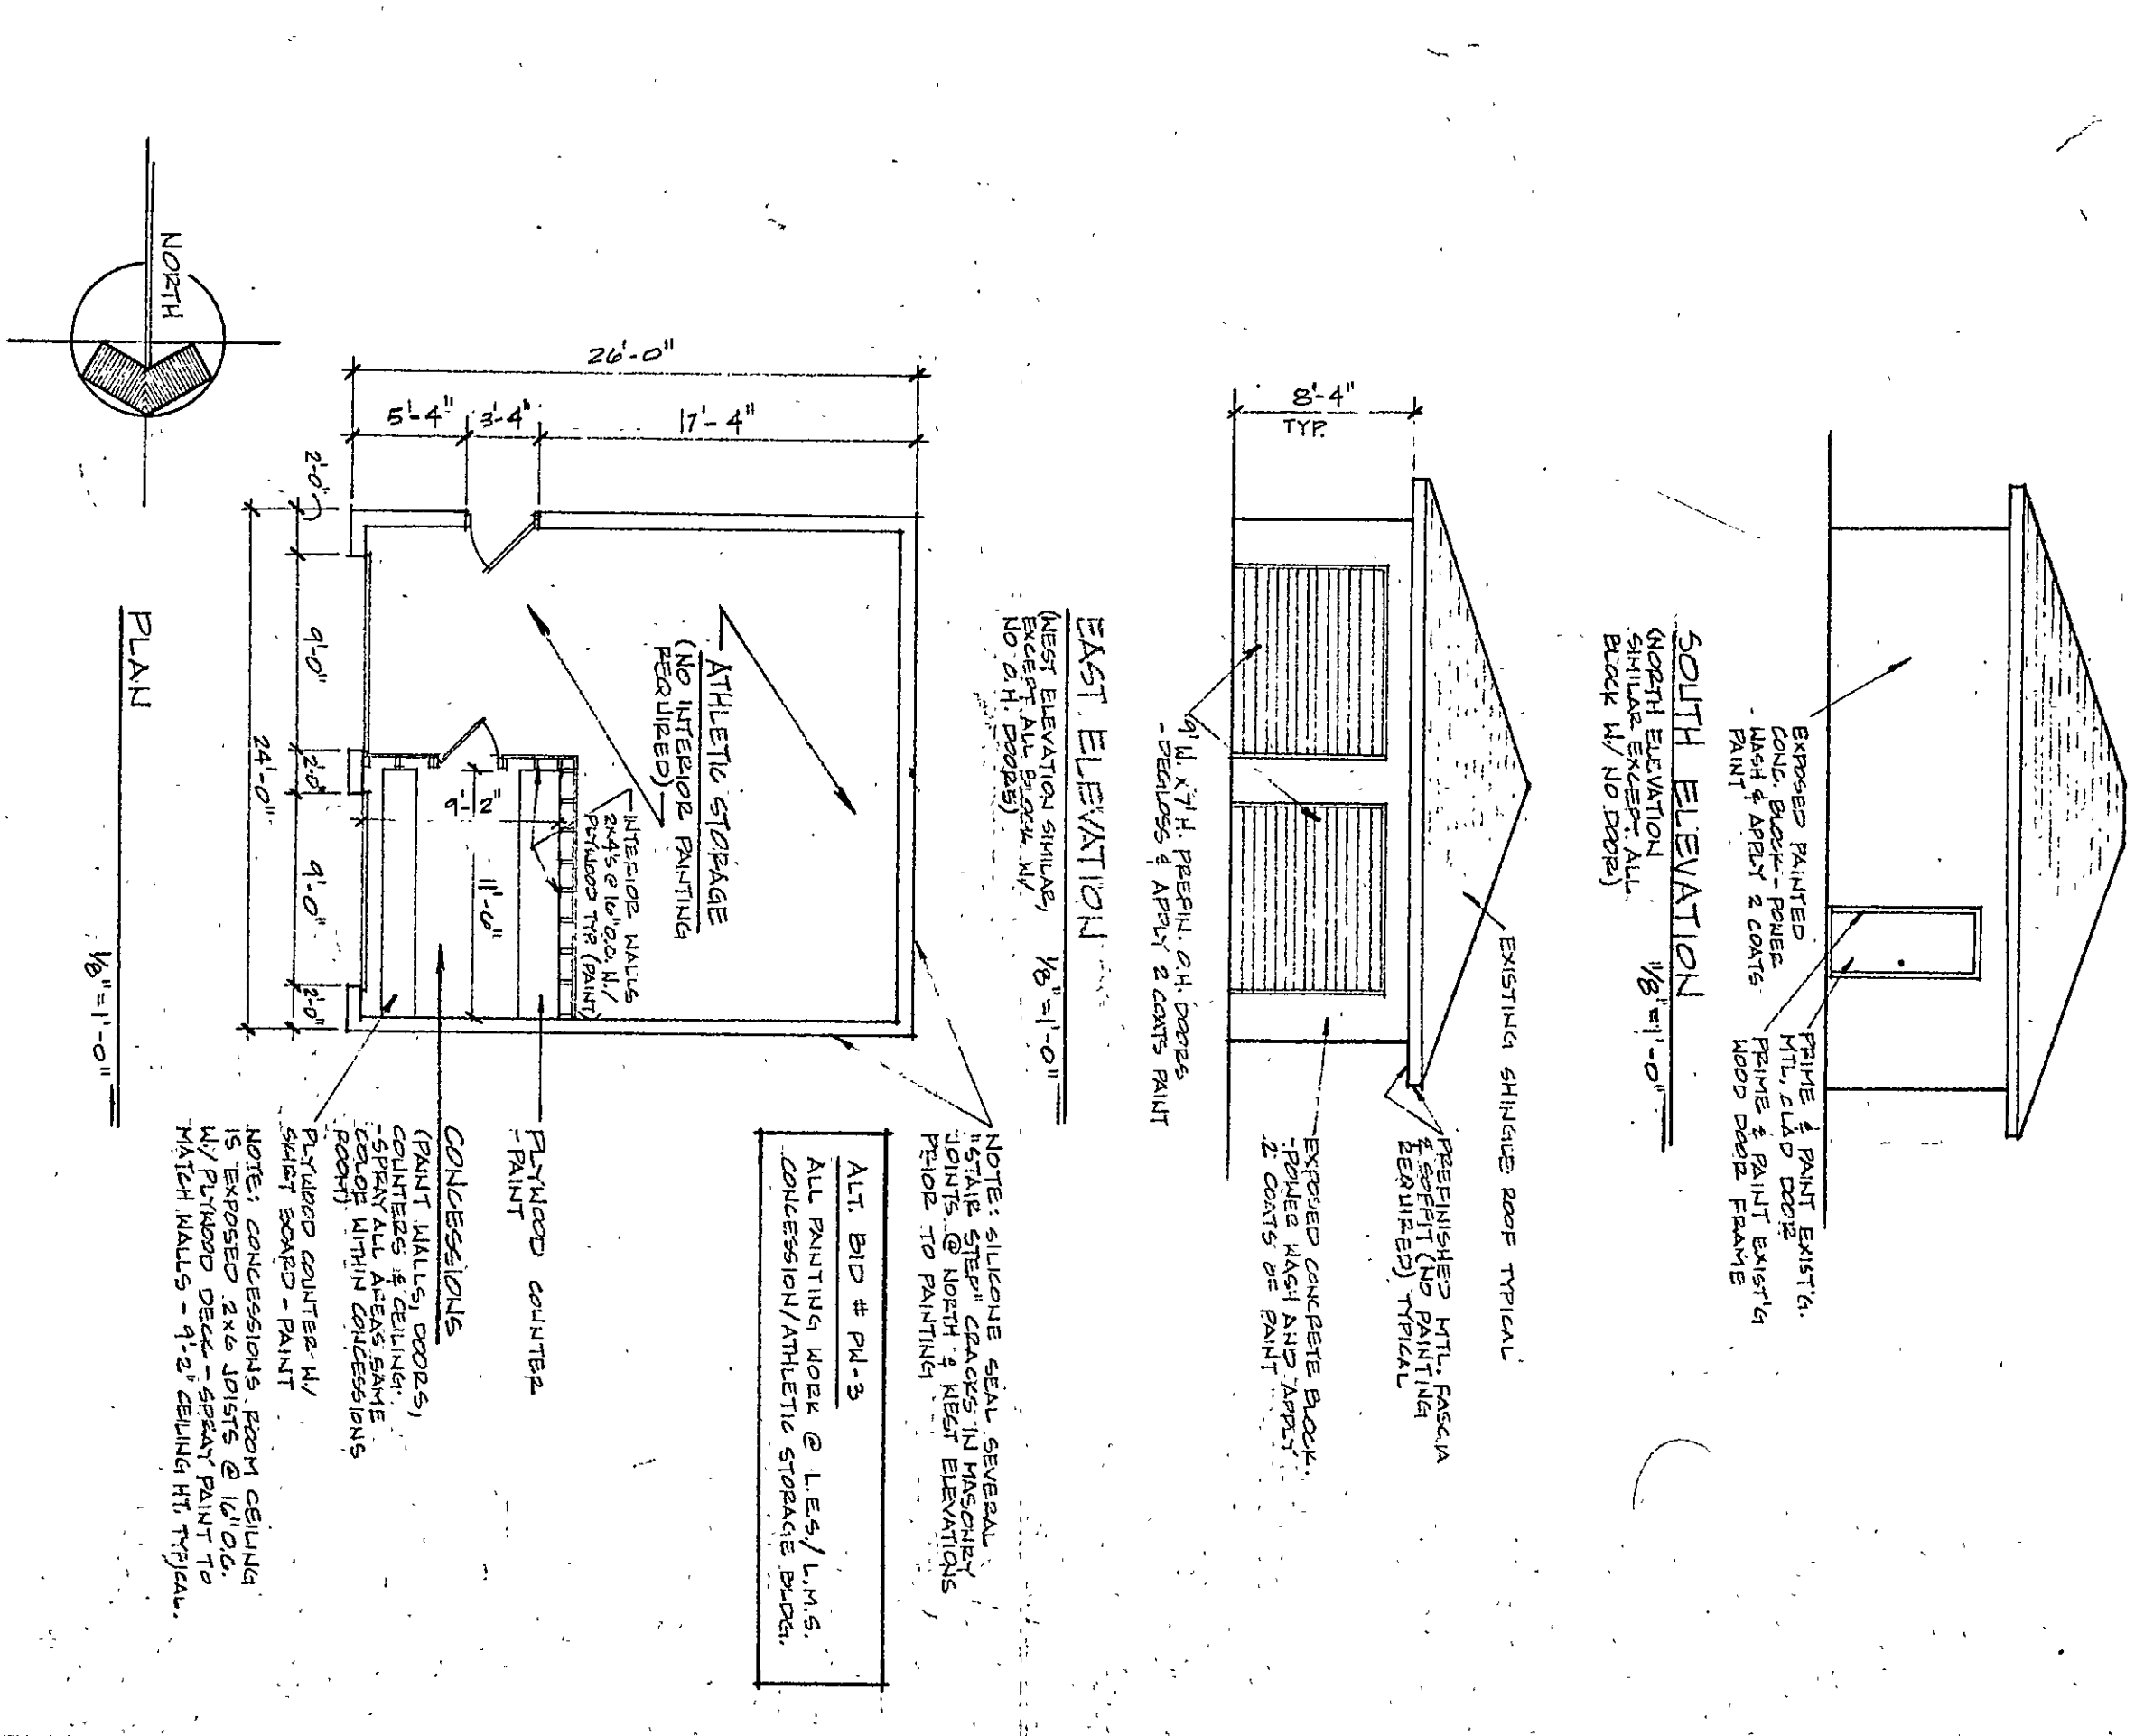

LIBERTY ELEM. SCHOOL PAINTING SCHEDULE	
INTERIOR AREAS	PAINT ENTRY COVER
N. WALL: A	N. WALL: A
S. WALL: A	S. WALL: A
E. WALL: A	E. WALL: A
W. WALL: A	W. WALL: A
ASS'T. PRINCIPAL	1ST GRADE HALL
N. WALL: A	N. WALL: A
S. WALL: A	S. WALL: A
E. WALL: A	E. WALL: A
W. WALL: A	W. WALL: A
1ST GRADE GIRLS TIT. ENTRY	1ST GRADE BOYS TIT. ENTRY
N. WALL: A	N. WALL: A
S. WALL: A	S. WALL: A
E. WALL: A	E. WALL: A
W. WALL: A	W. WALL: A

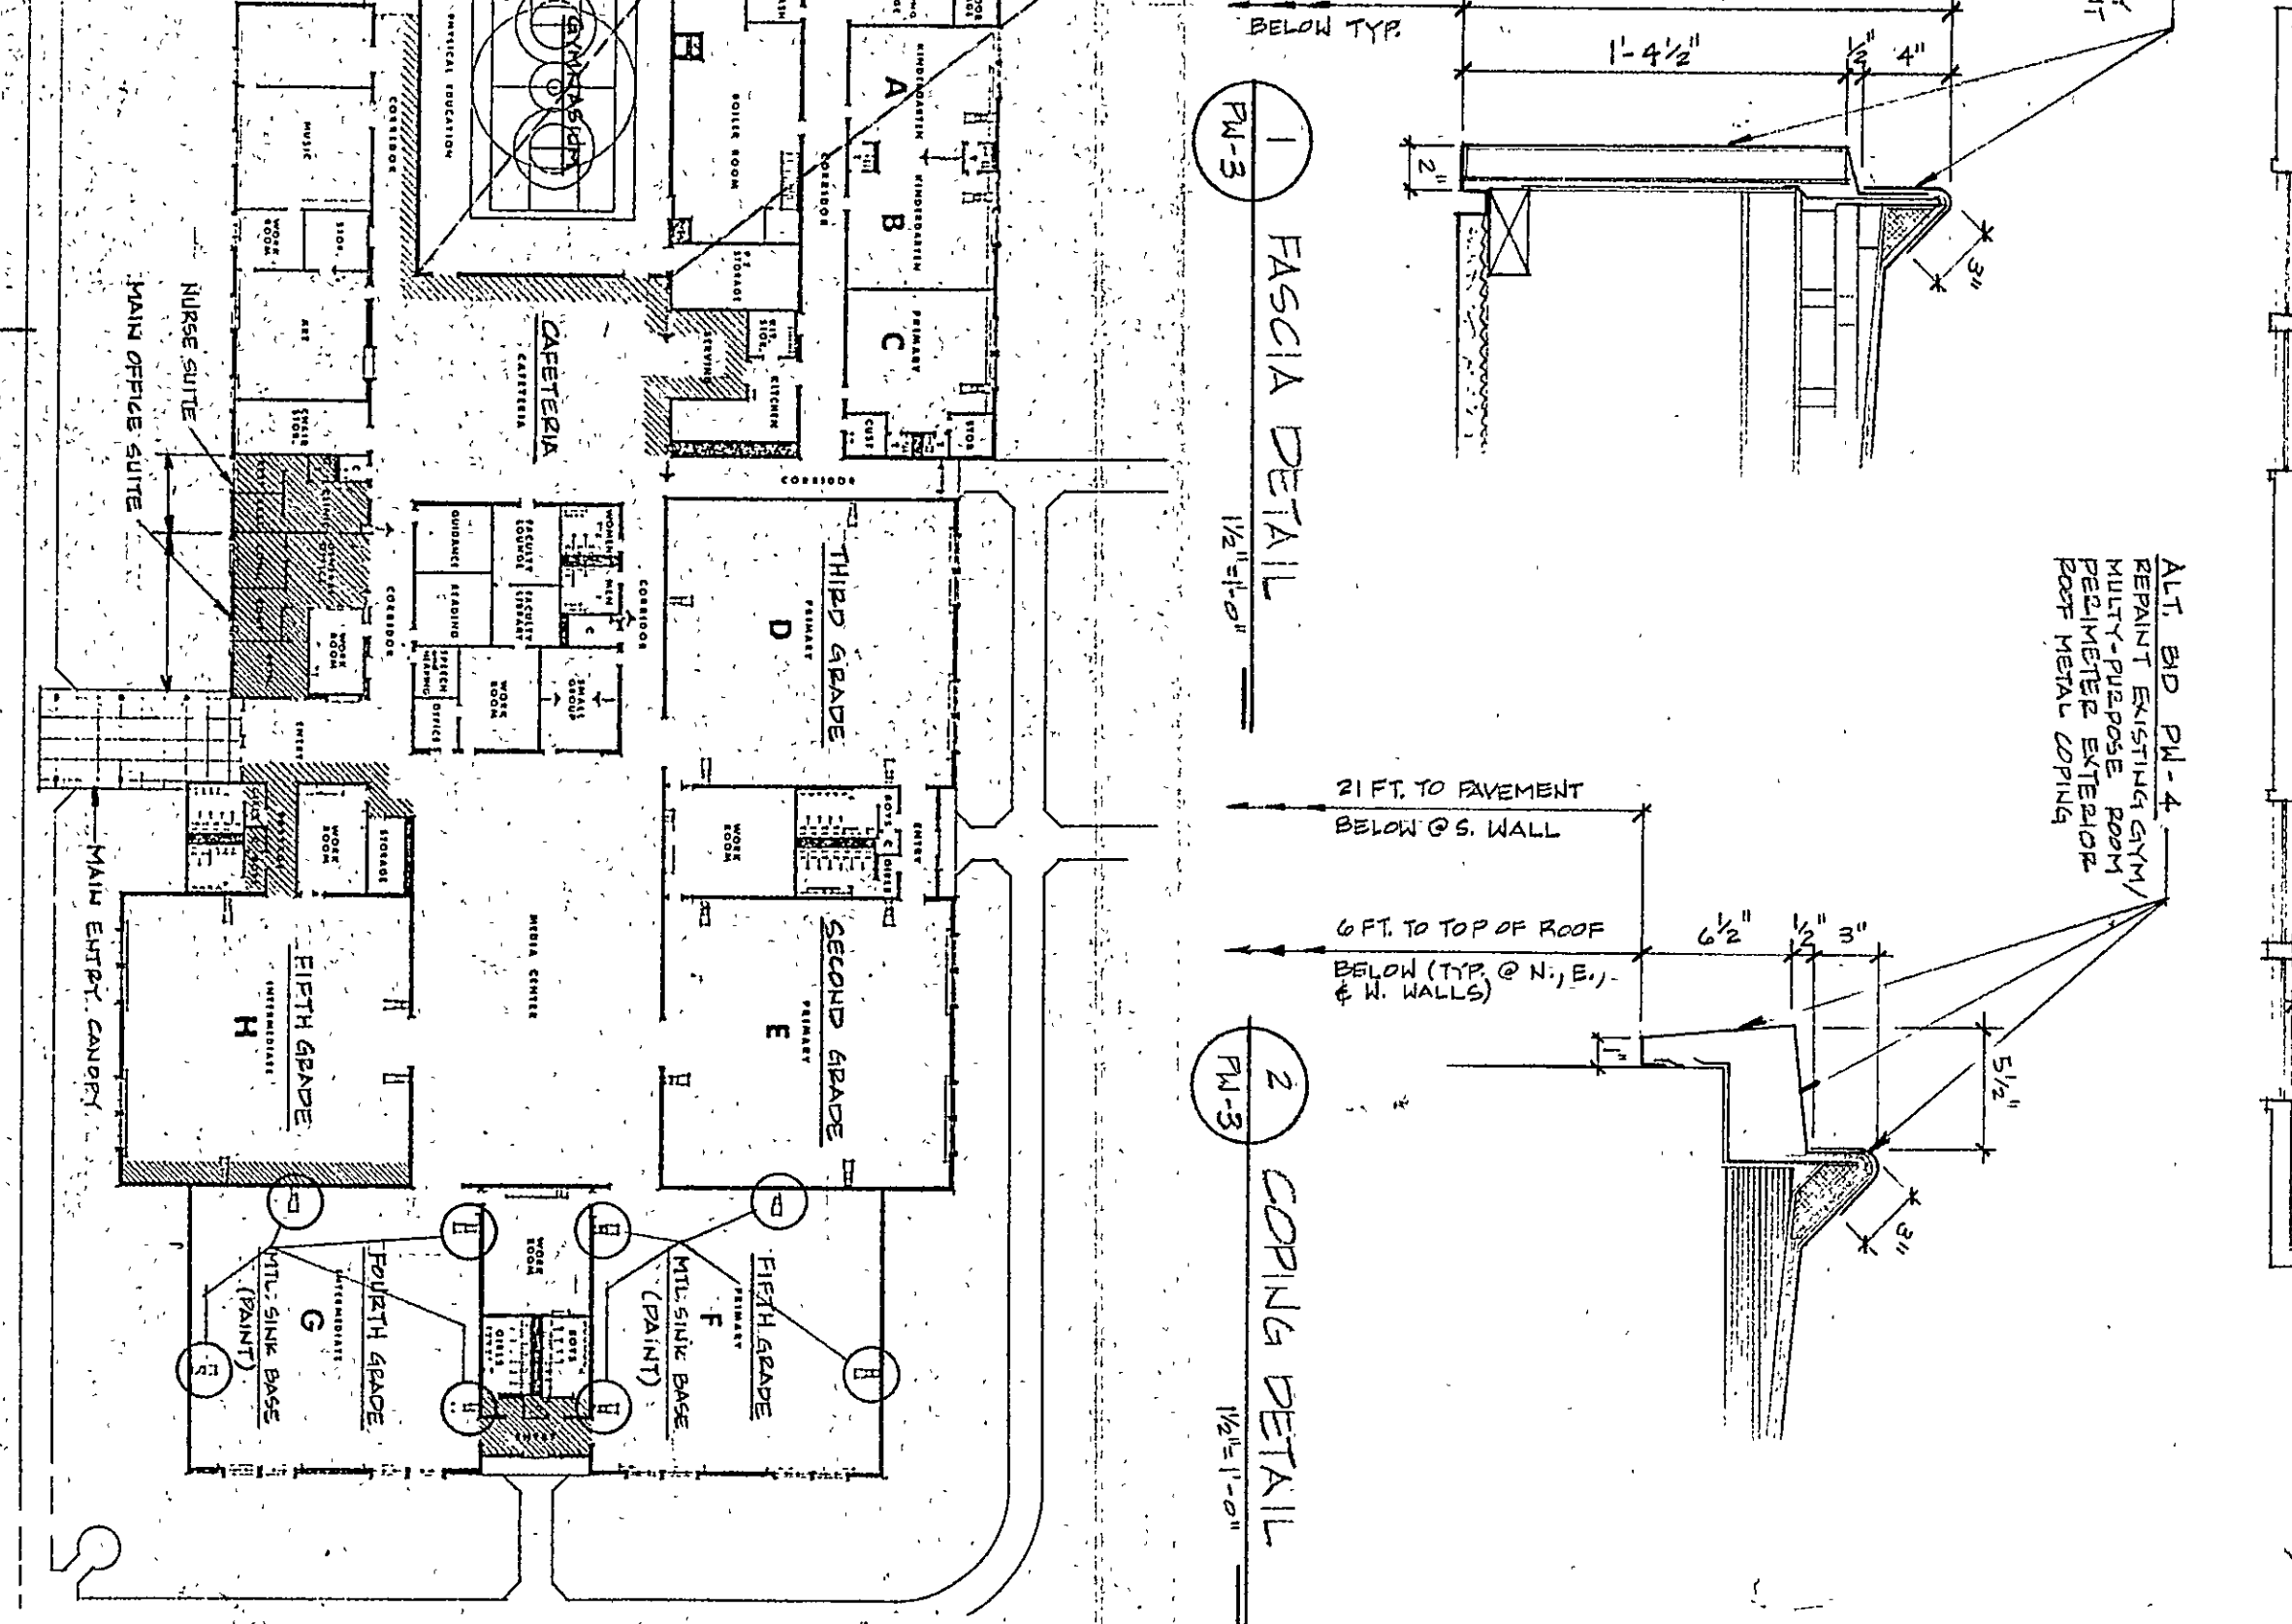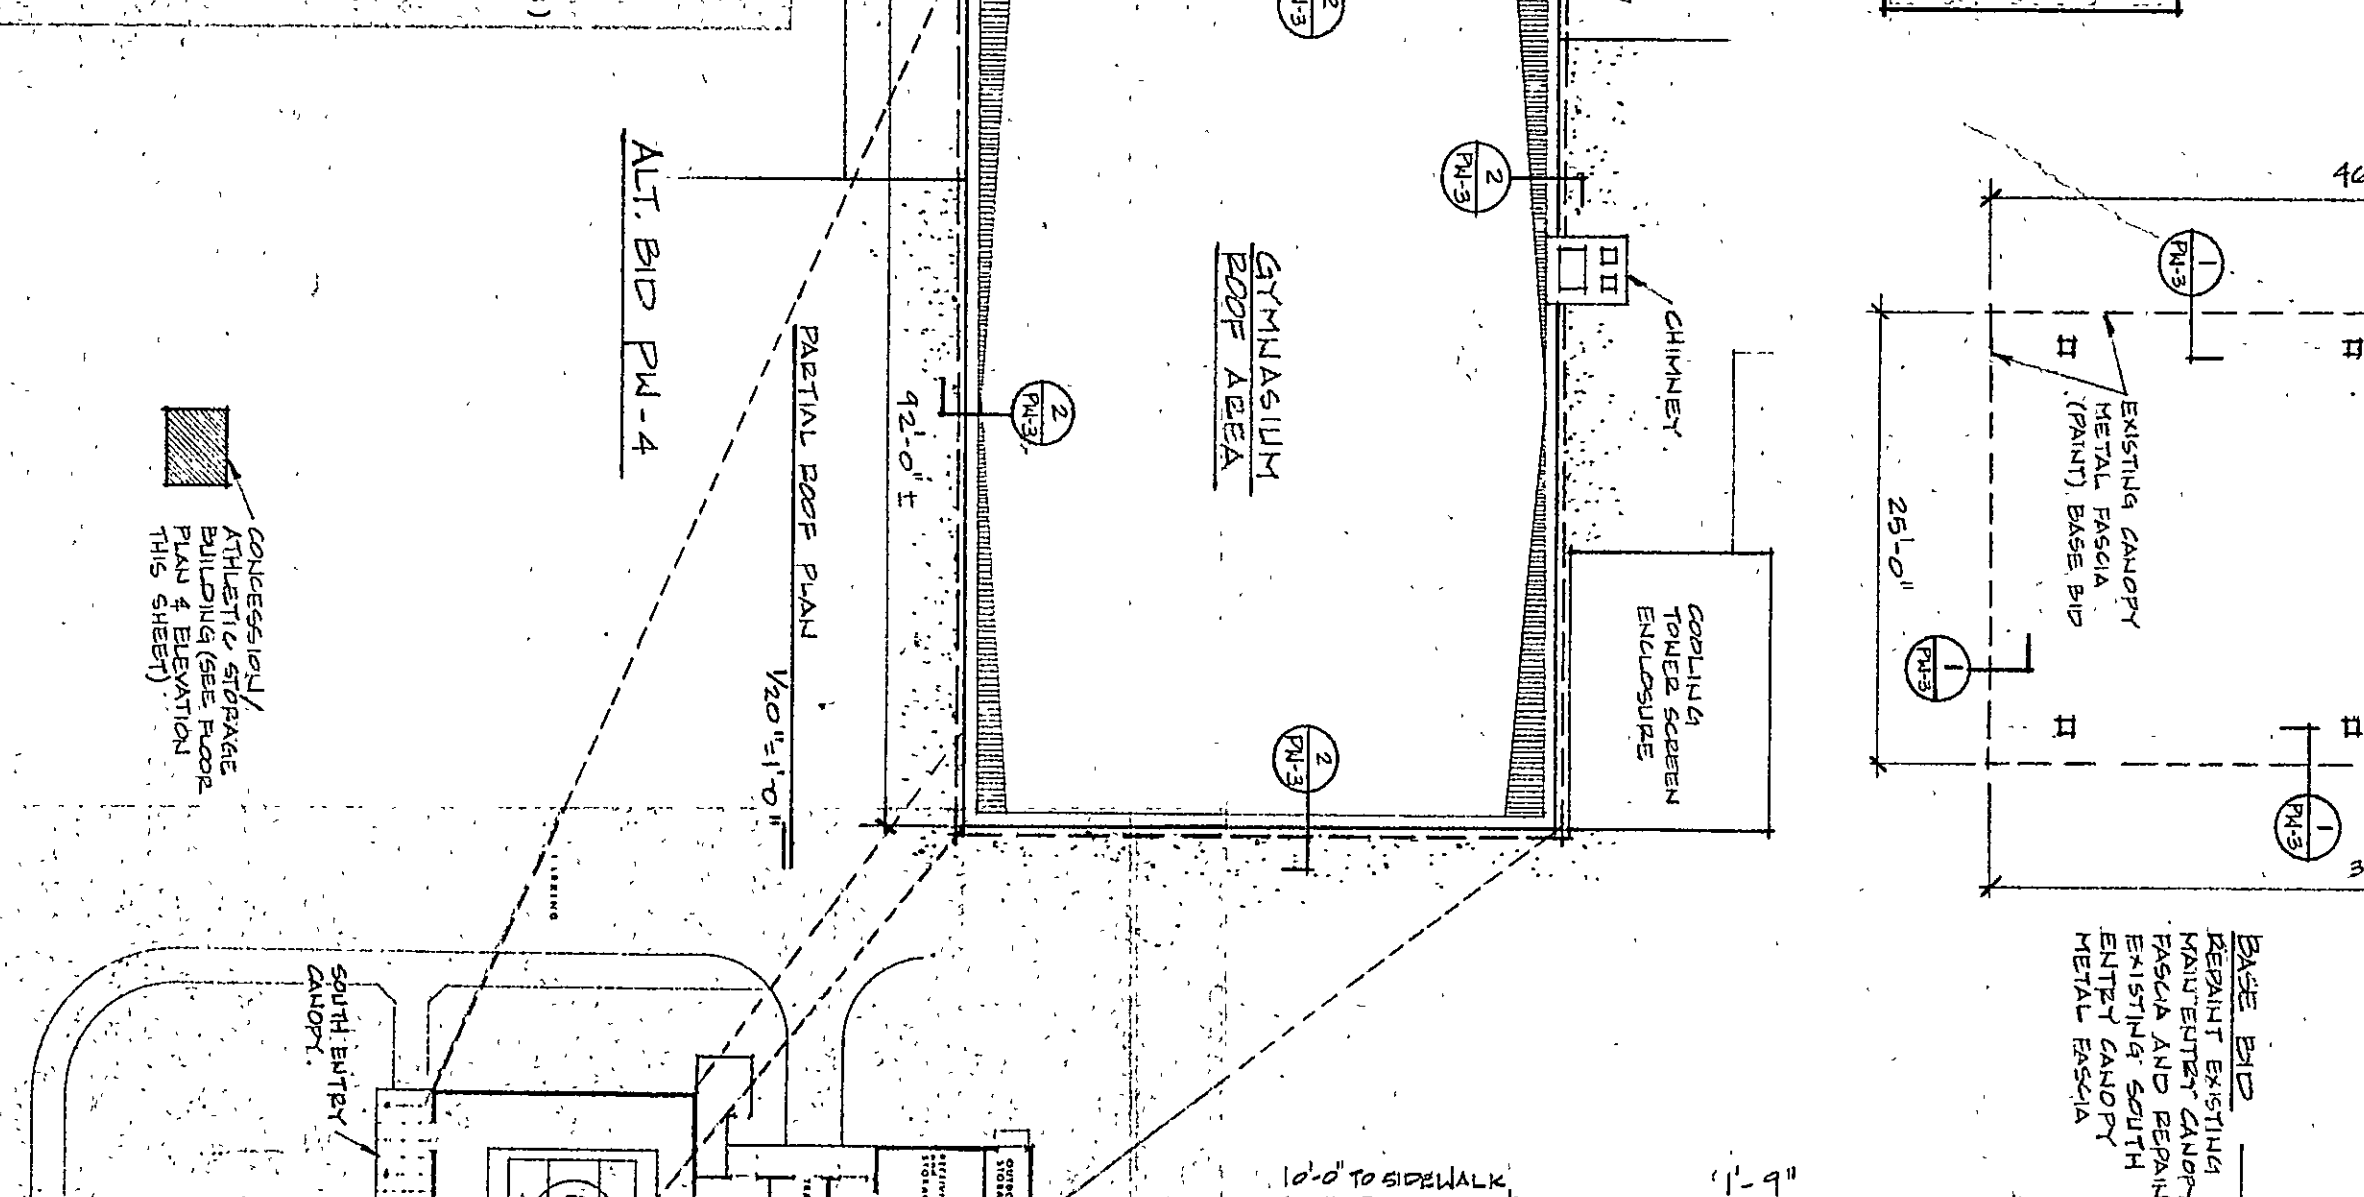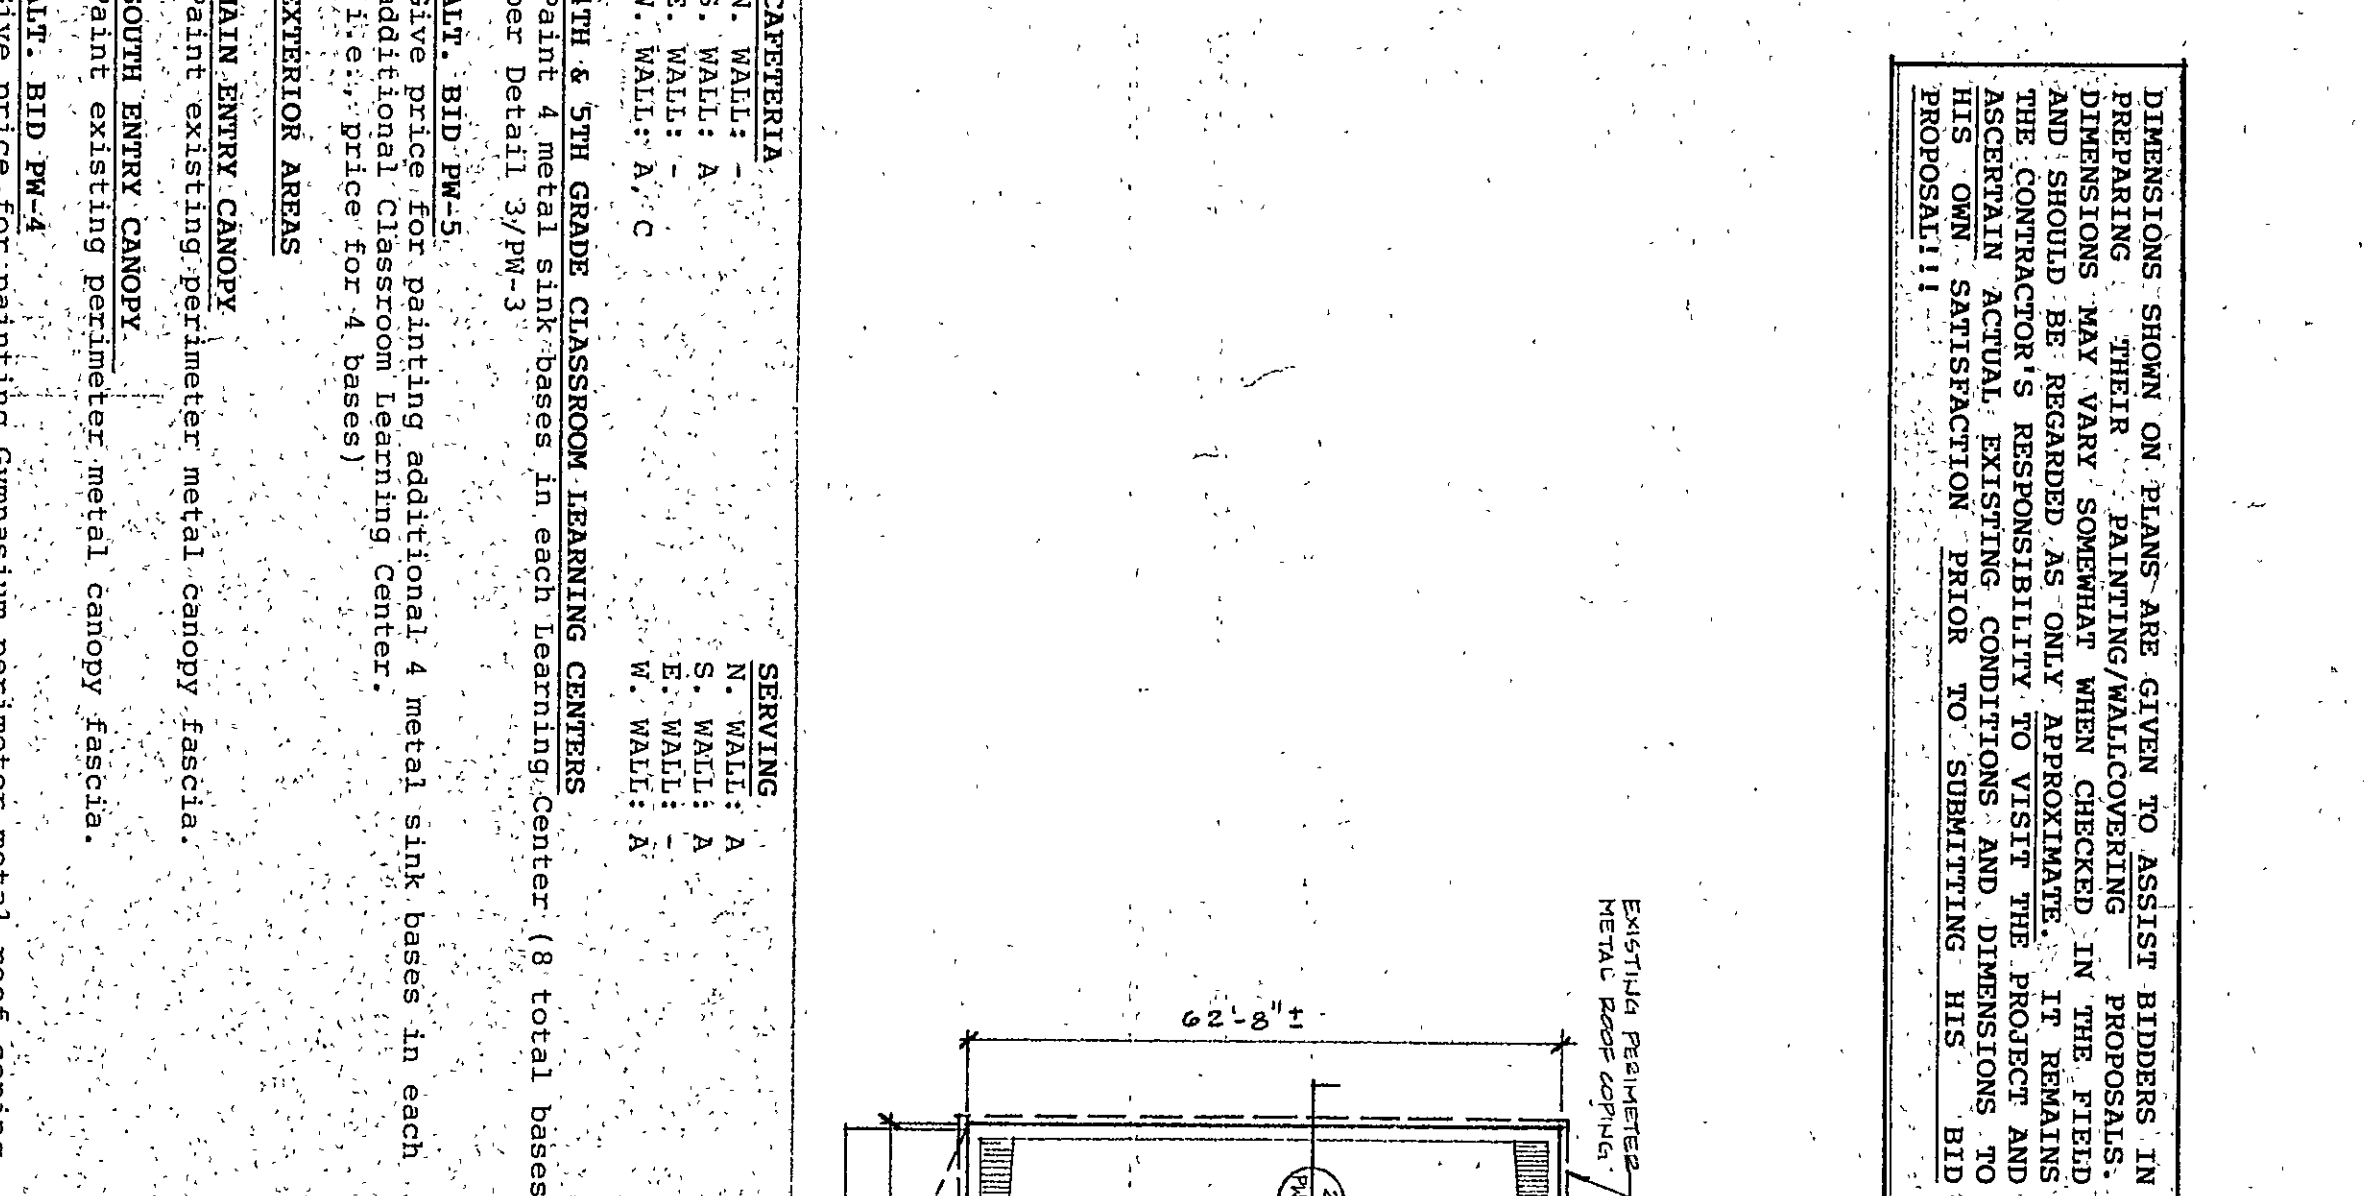

3 SINKBASE TYP

LIBERTY ELEM. SCHOOL FLOOR PLAN

LIBERTY ELEM. SCHOOL

LIBERTY ELEM. SCHOOL

LIBERTY ELEM. SCHOOL






