
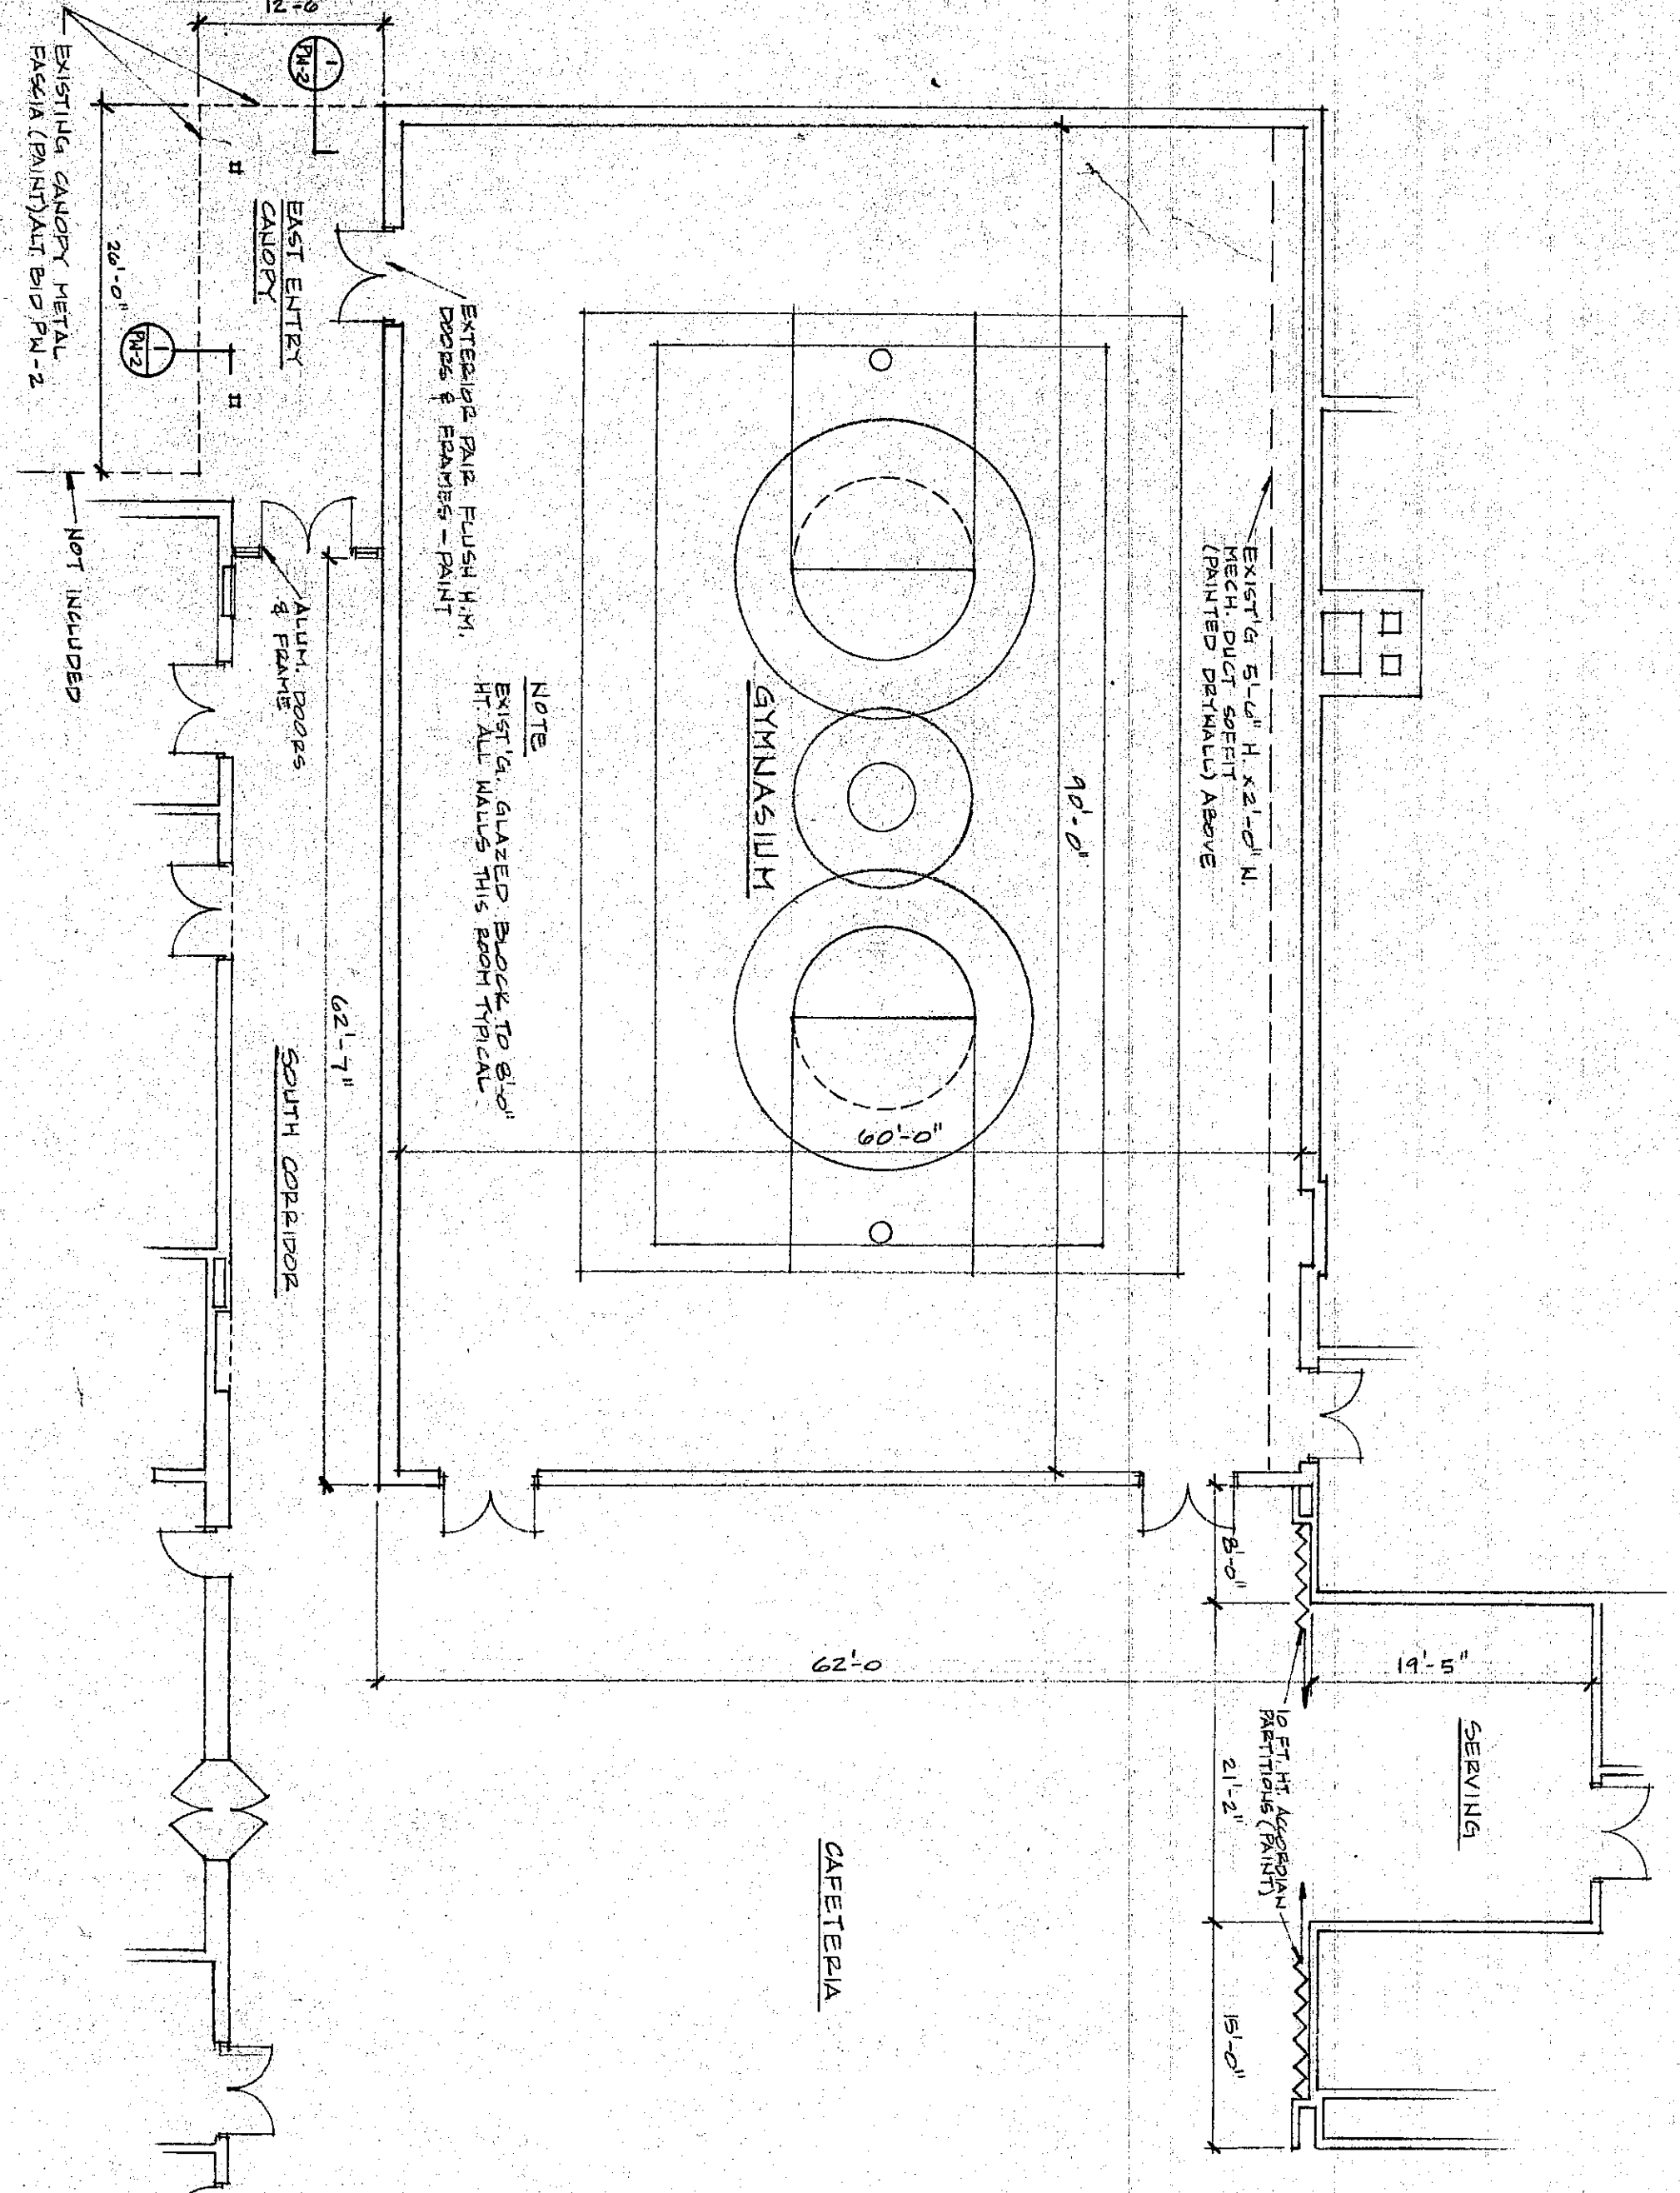


- BRUMMITT ELEMENTARY SCHOOL PAINTING NOTES**
- CEILING NOTES:**
Existing suspended acoustical tile ceilings to remain typical.
No work required.
- WALL NOTES:**
A. Existing vinyl wall fabric over masonry/stud-drywall walls.
Fully 2 coats enamel paint over existing vinyl surfaces.
Fully 2 coats enamel paint over existing vinyl surfaces.
Loose seams or fabric tears/punctures encountered prior to painting.
B. Paint existing plaster/drywall base coat with epoxy enamel paint.
C. Paint existing plaster/drywall base coat with epoxy enamel paint.
D. Paint existing vinyl-faced accordion partition (both sides) with 2 coats enamel paint.
- DOOR/FRAME NOTES:**
1. Paint room side of existing H. W. Door Frames typical (or Corridor side where Corridor Painting called out). Doors are typical.
2. Existing aluminum entry doors, frames, transoms & sidelites require no finish.
3. Existing exterior aluminum window areas require no finish.
4. Existing aluminum Classroom Learning Center Entry and Entry Vestibule doors, frames, transoms & sidelites require no finish.

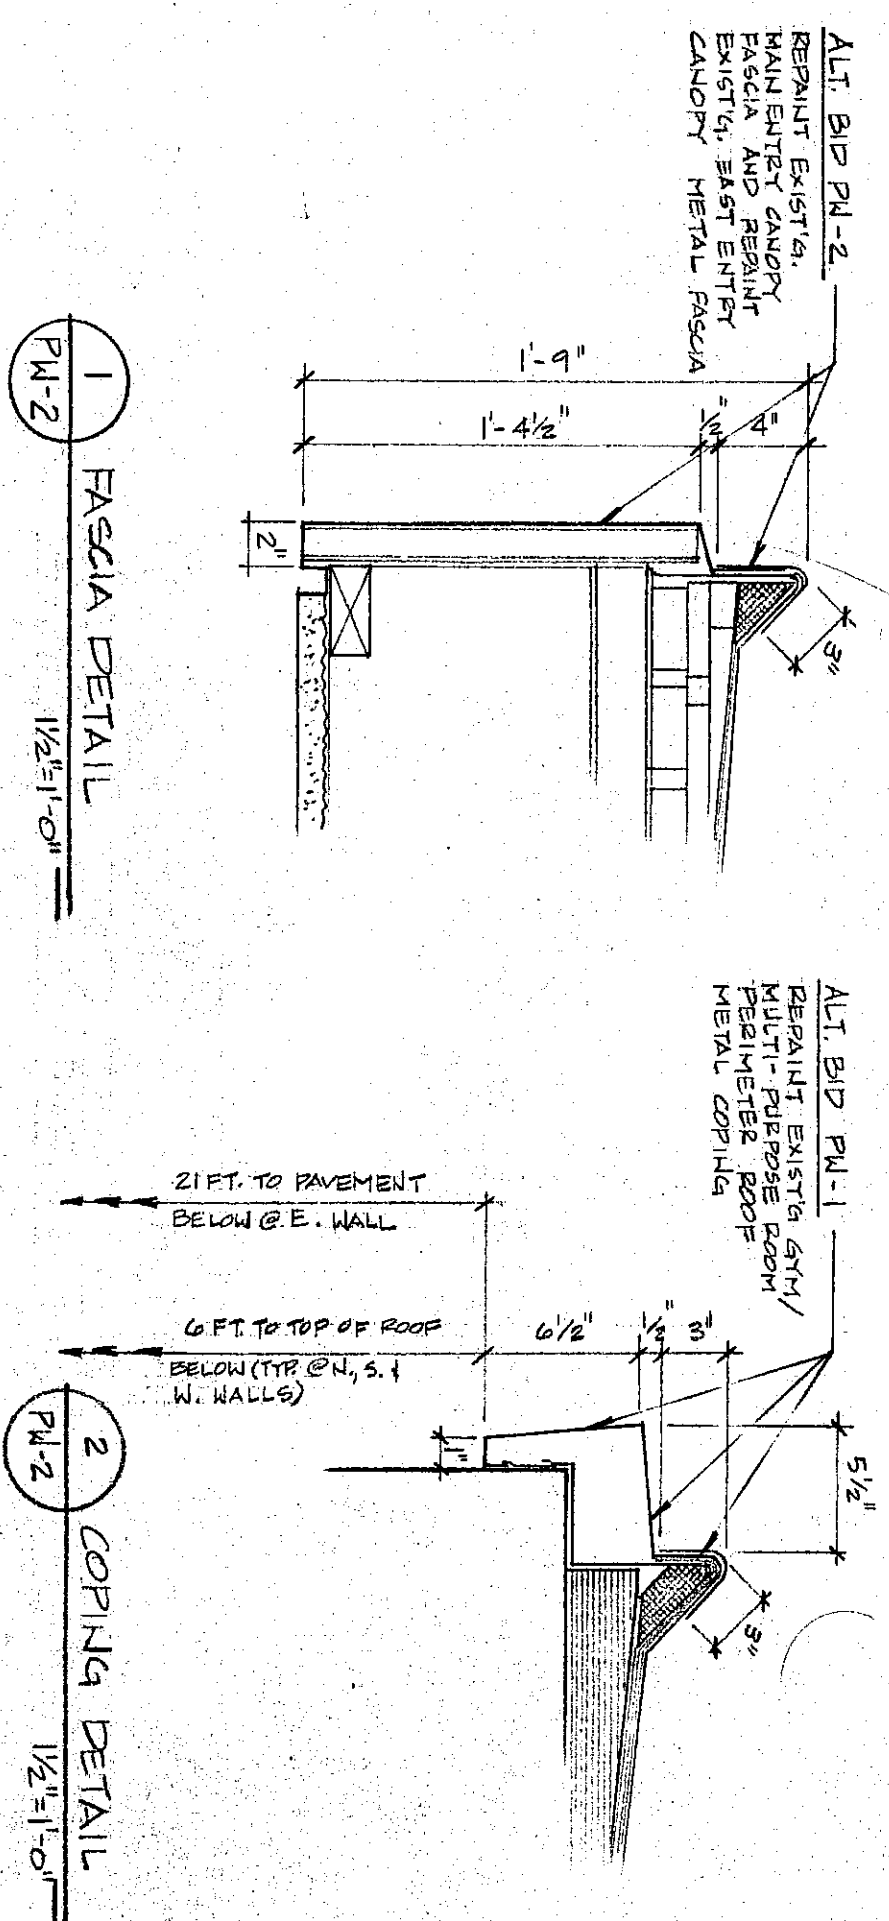


BRUMMITT ELEMENTARY SCHOOL FLOOR PLAN

BRUMMITT ELEM. SCHOOL PAINTING SCHEDULE


EXTERIOR AREAS
ALT. BID PW-1
Give prices for painting Gymnasium Reflector Metal Roof Coping.
ALT. BID PW-2
Give prices for painting Main Entry Canopy Fascia and East Entry Canopy Fascia.

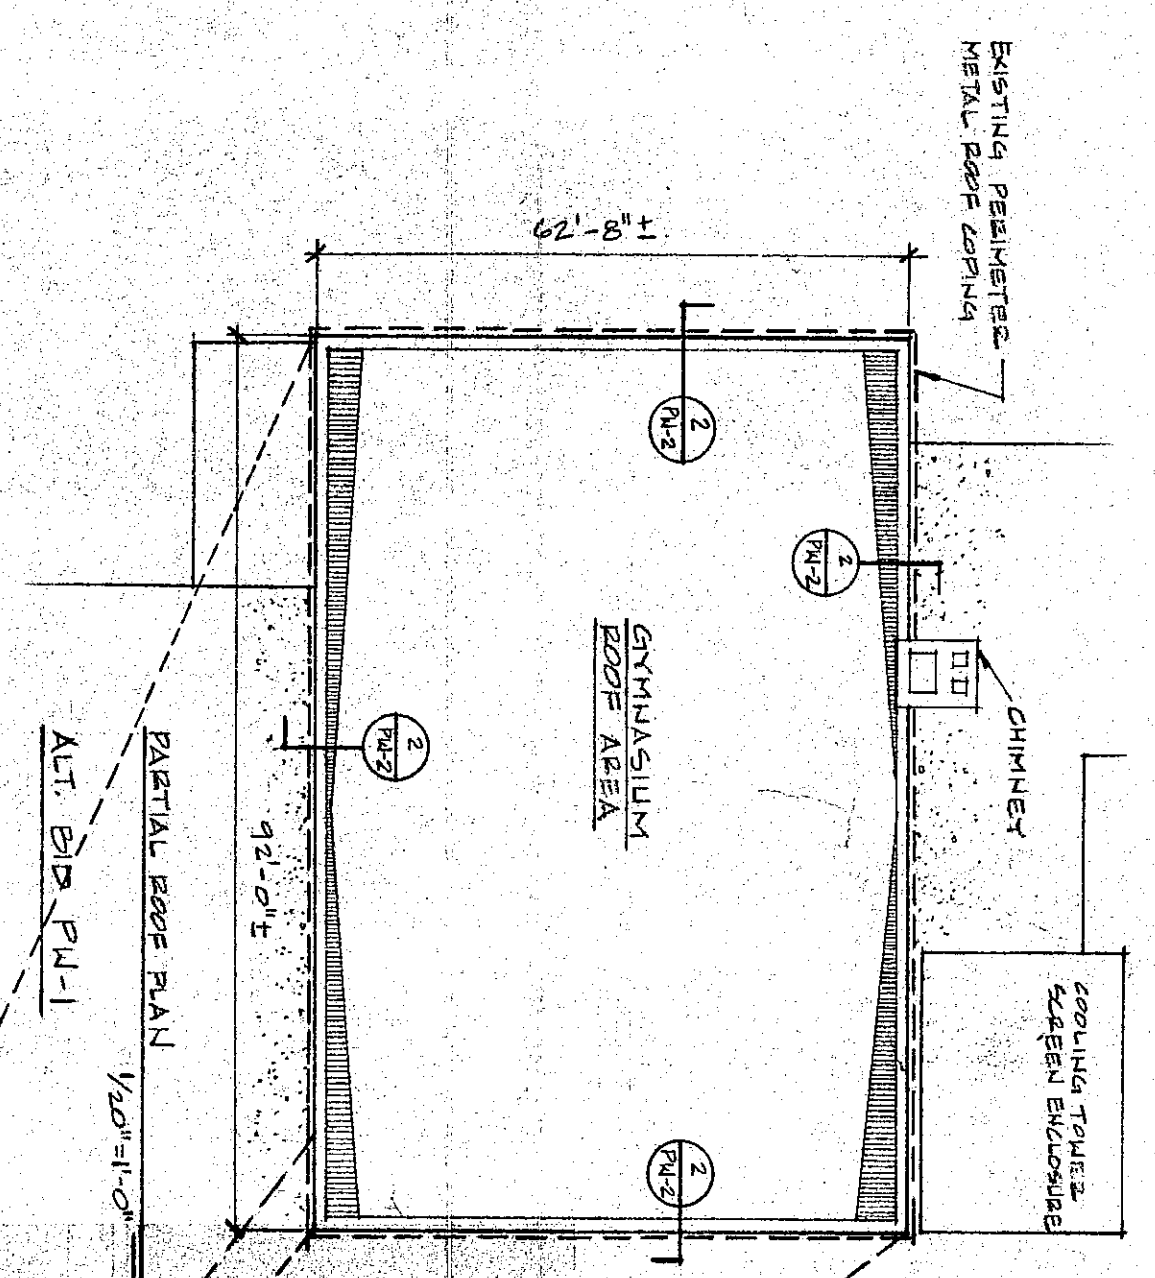

DIMENSIONS SHOWN ON PLANS ARE GIVEN TO ASSIST BIDDERS IN PREPARING THEIR PAINTING/MALCOVERING PROPOSALS. DIMENSIONS MAY VARY SOMEWHAT WHEN CHECKED IN THE FIELD AND SHOULD BE RECORDED AS ONLY APPROXIMATE. BIDDERS ARE TO ASSESS THE ACTUAL EXISTING CONDITIONS AND DIMENSIONS TO HIS OWN SATISFACTION PRIOR TO SUBMITTING HIS BID PROPOSAL.

