


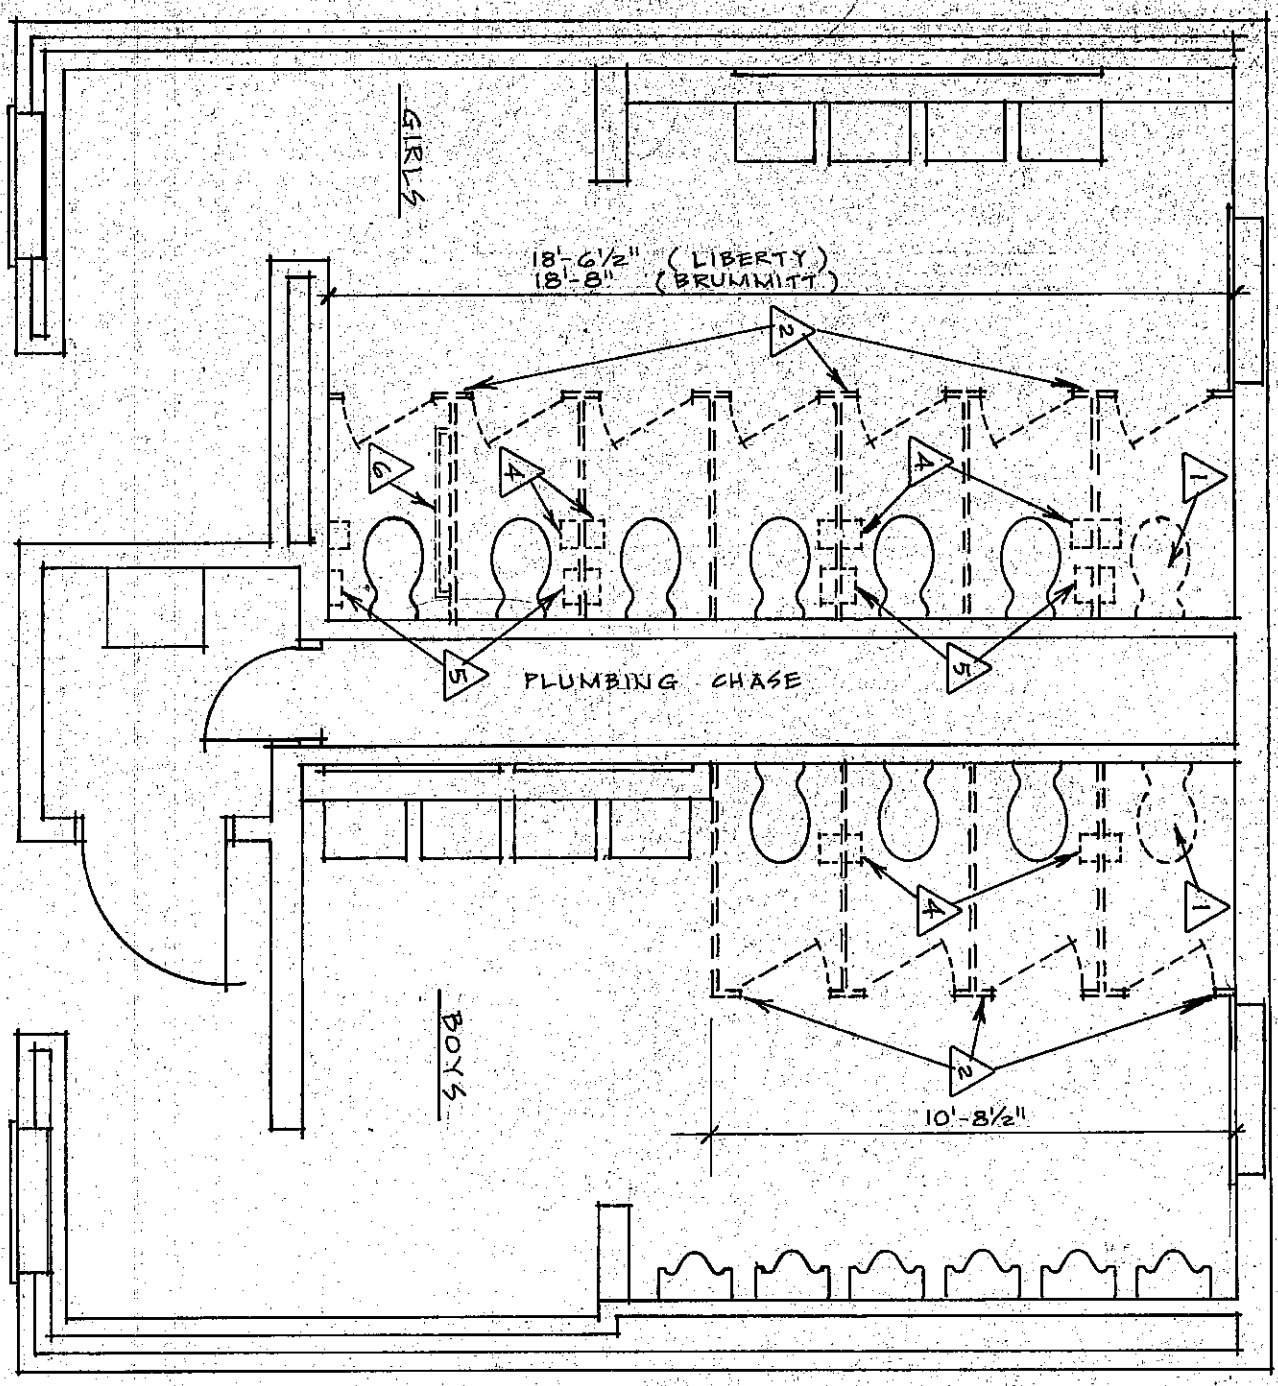


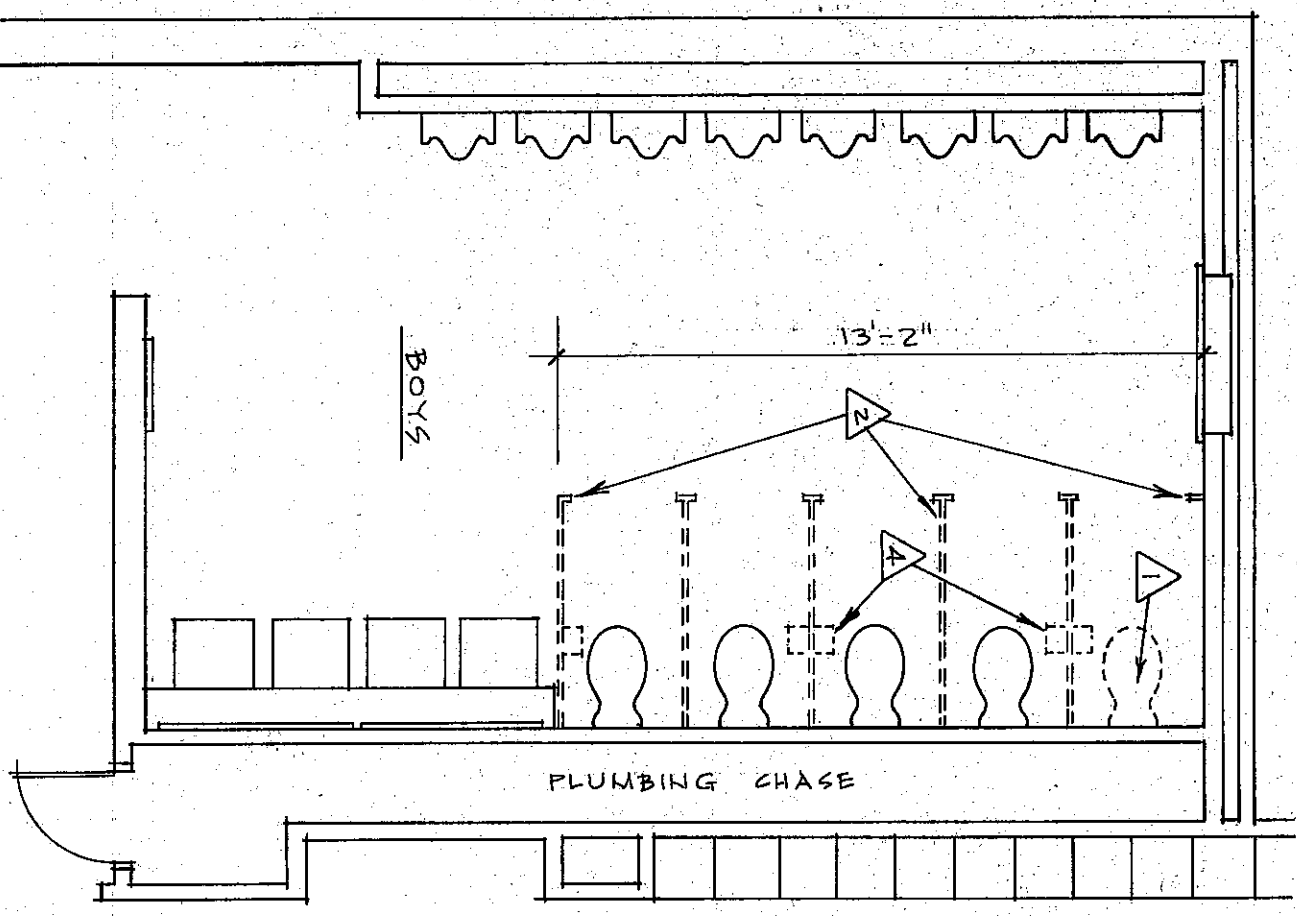


LES, BIES RESTROOM DEMOLITION PLAN
(1/4" = 1'-0")

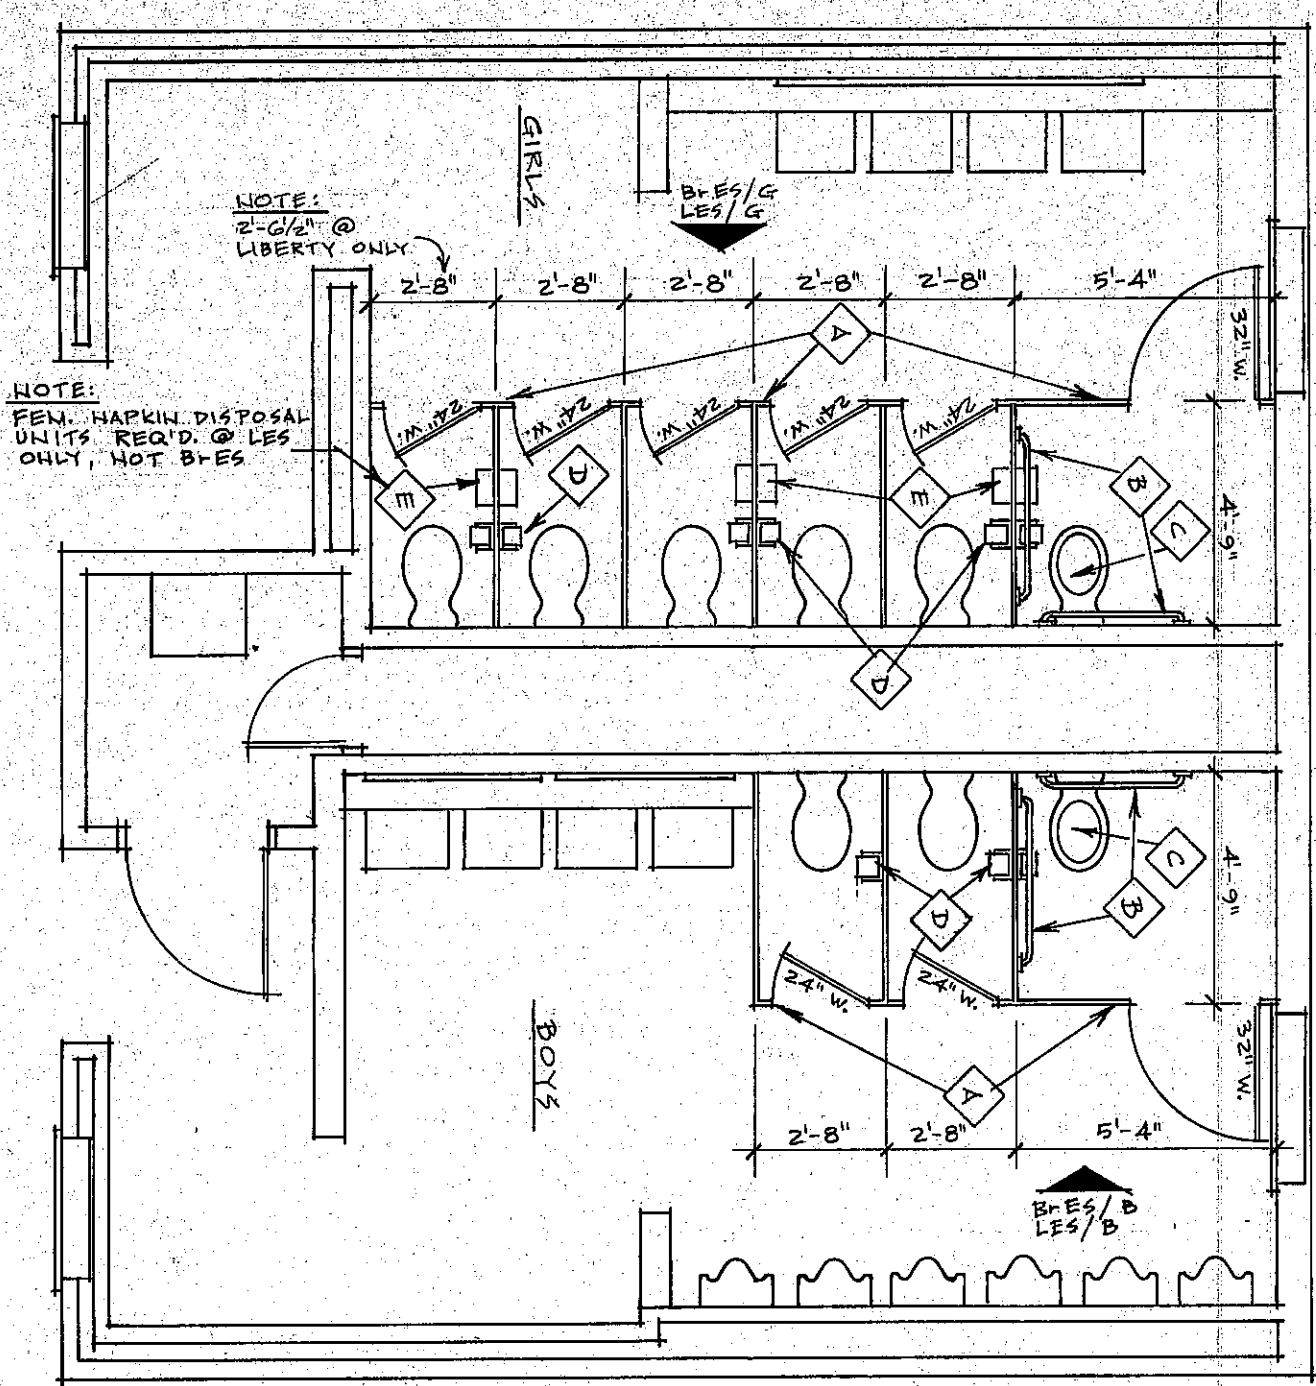

CHS RESTROOM DEMOLITION PLAN
(1/4" = 1'-0")


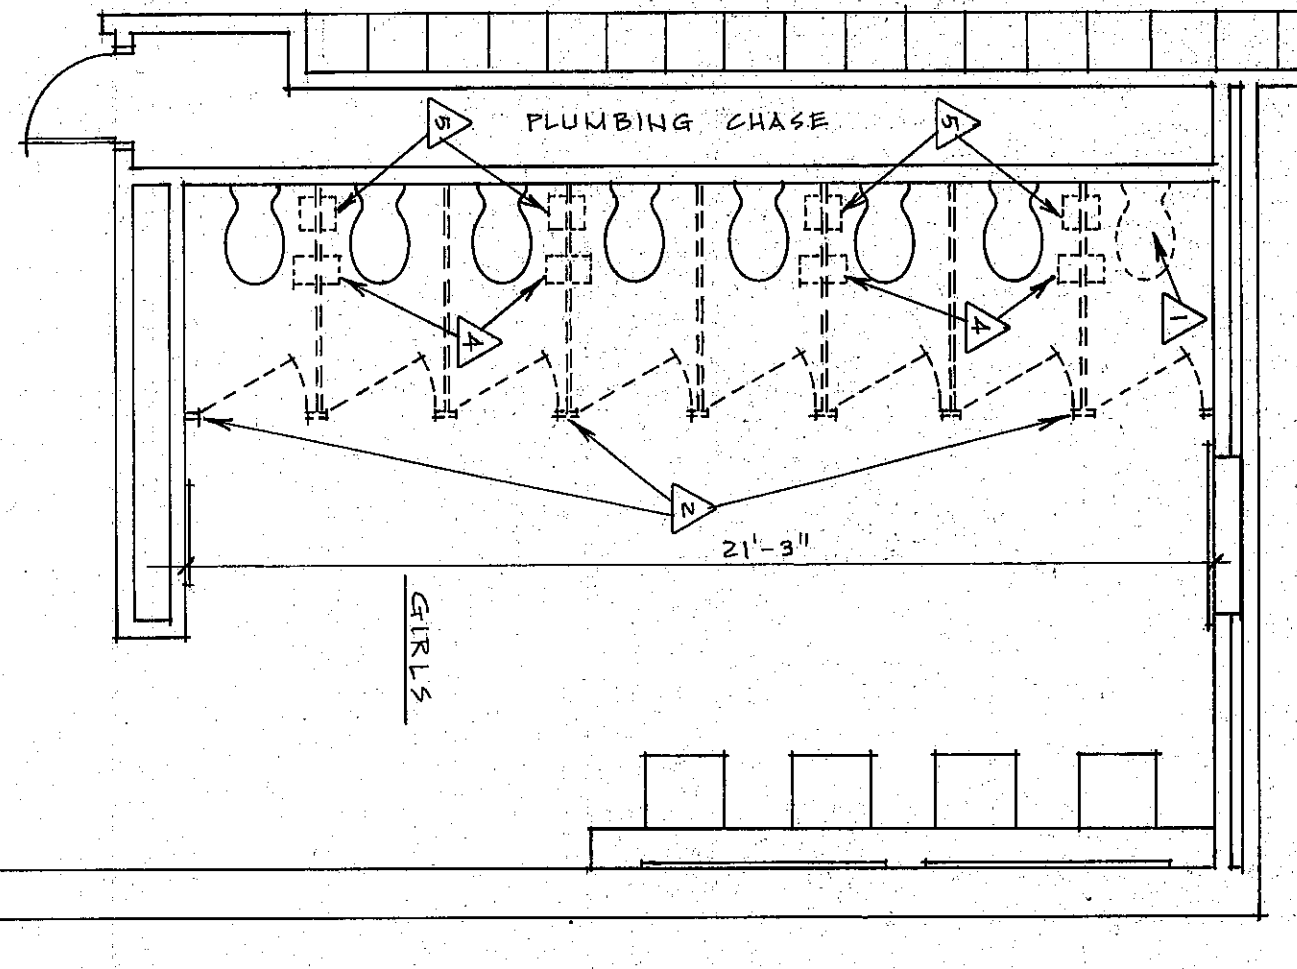


LES, BIES RESTROOM IMPROVEMENT PLAN
(1/4" = 1'-0")
(BASE FLOOR RESTROOMS THIS)

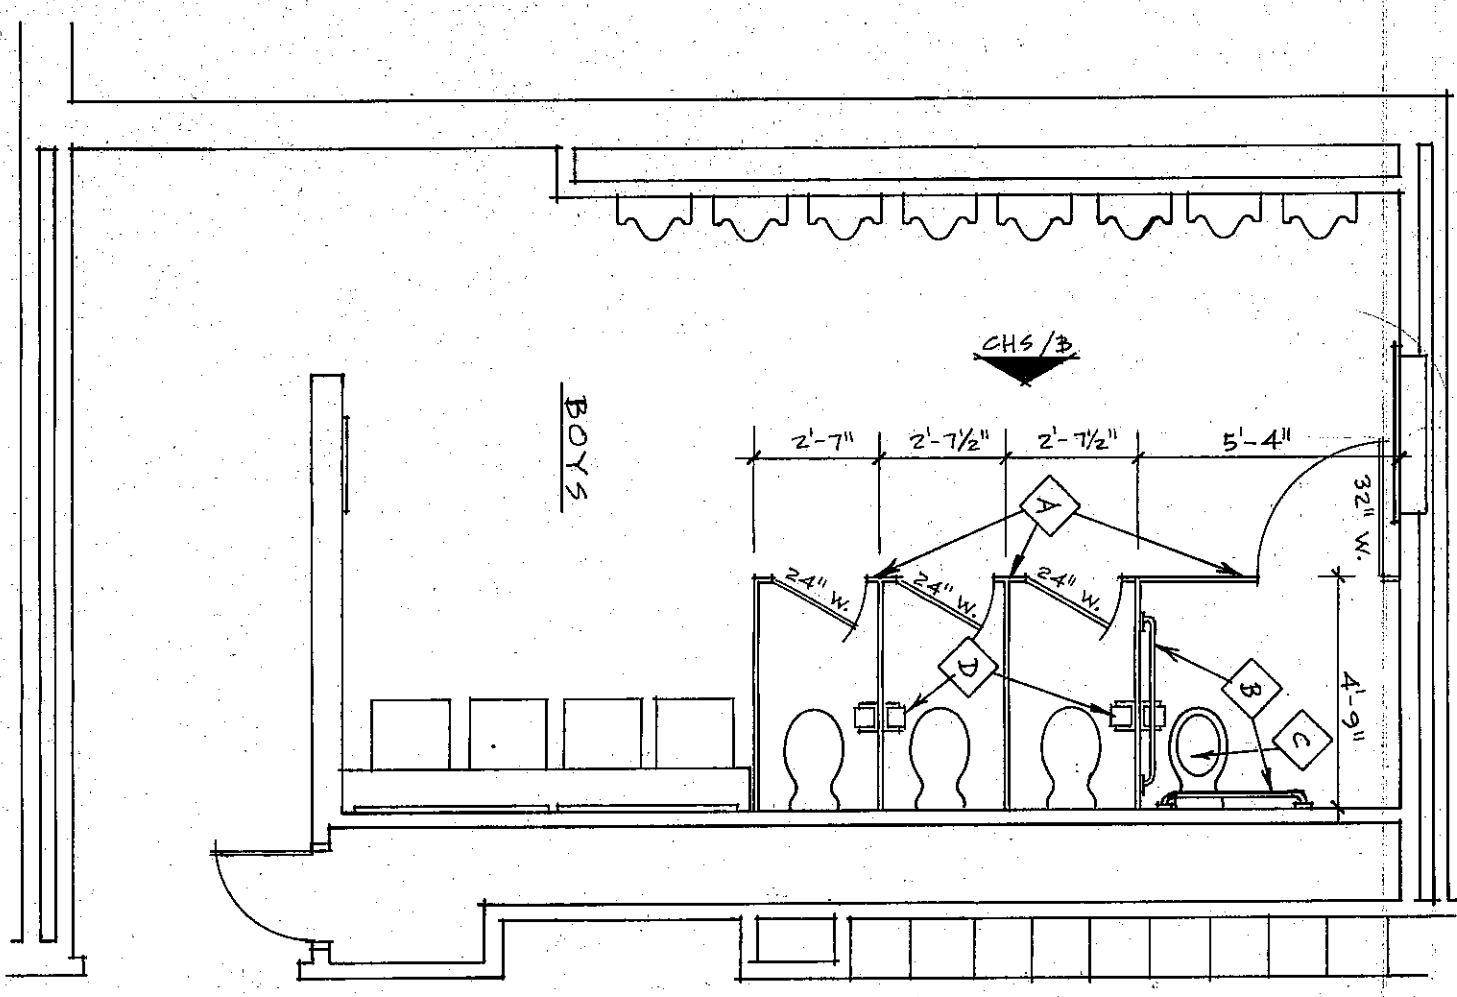


CHS


CHS RESTROOM IMPROVEMENT PLAN
(1/4" = 1'-0")

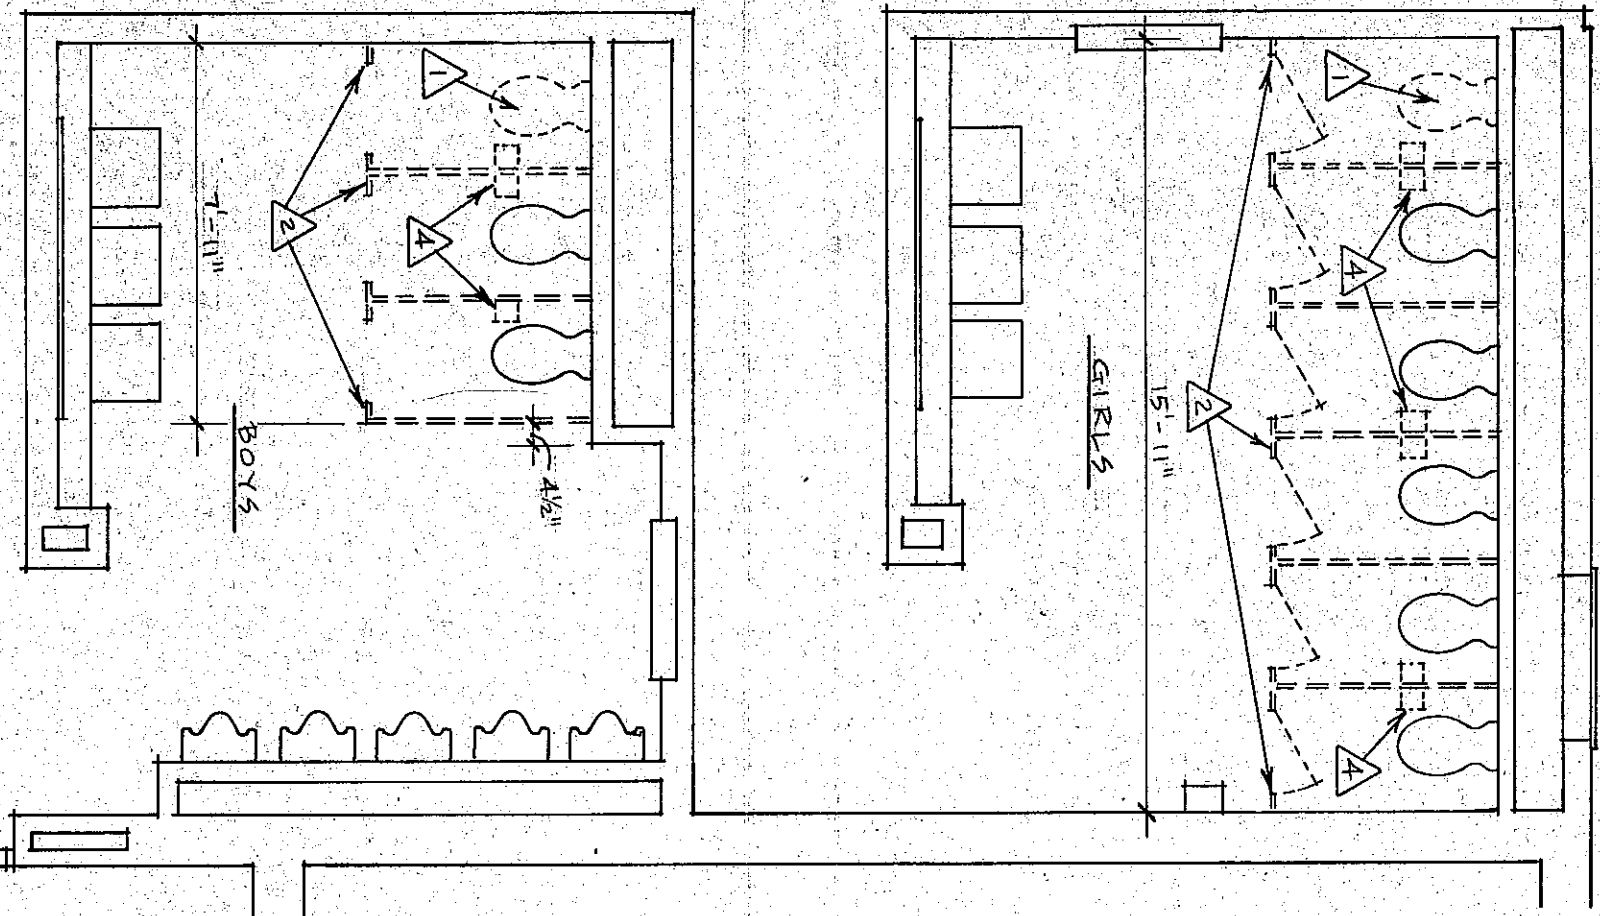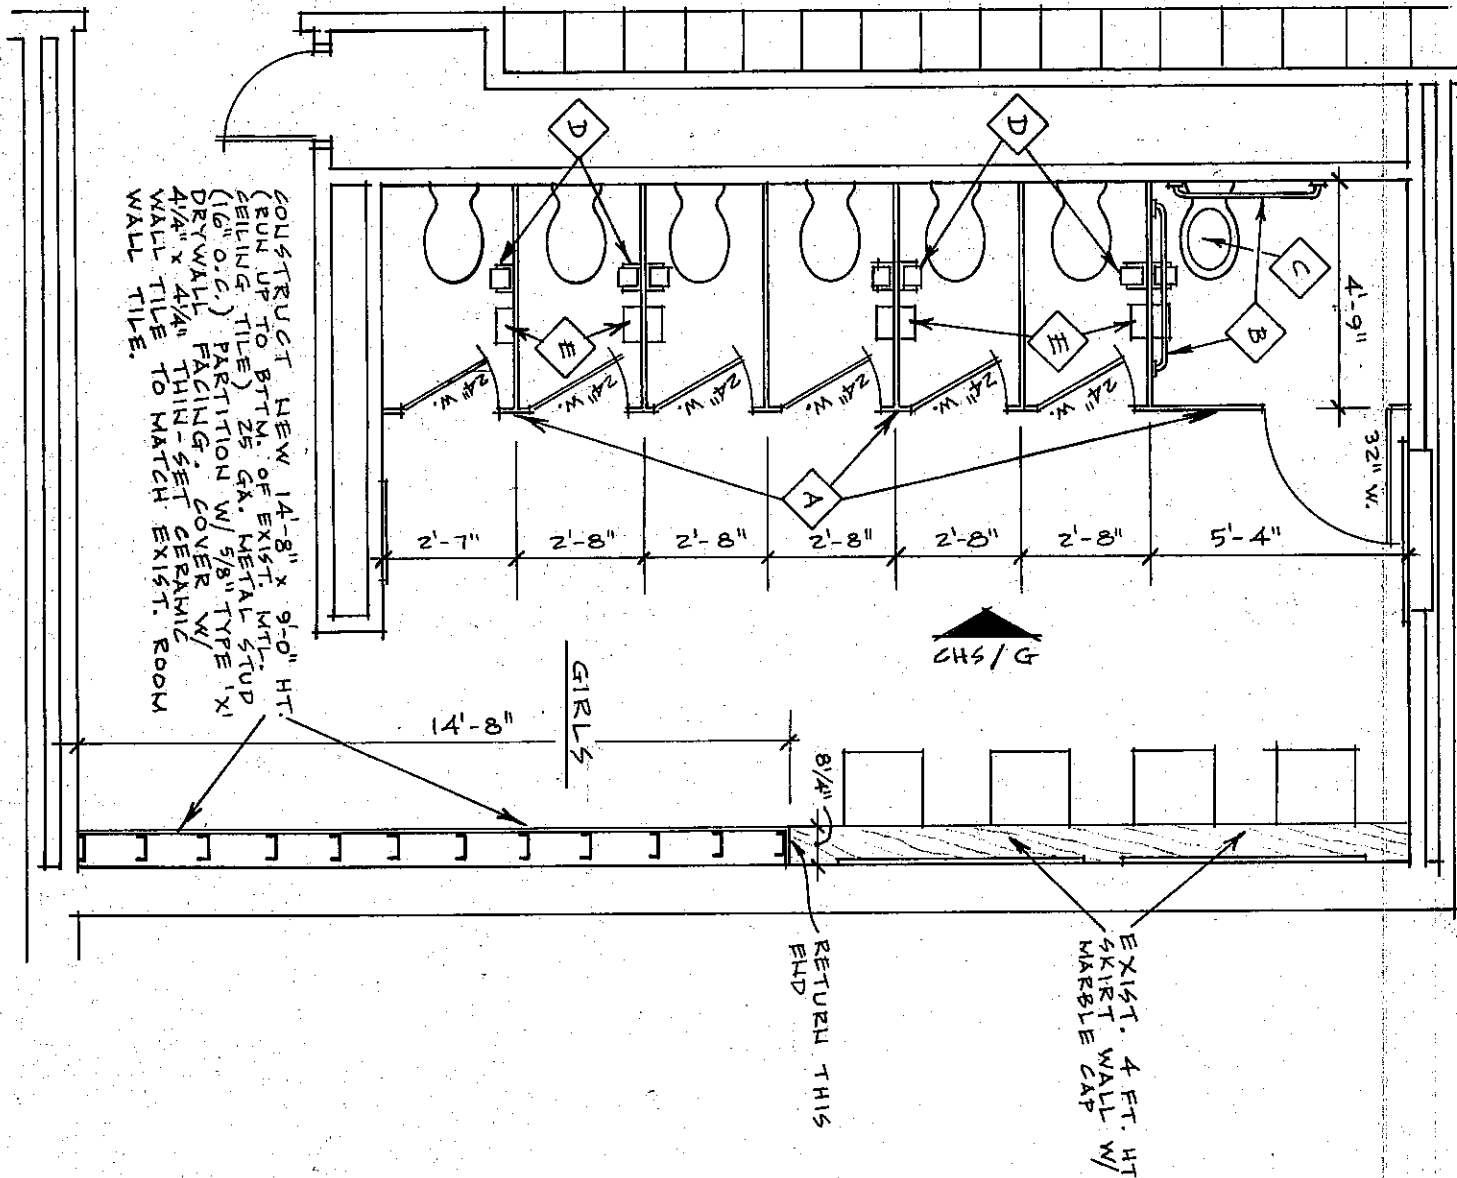


YES RESTROOM DEMOLITION PLAN
(1/4" = 1'-0")

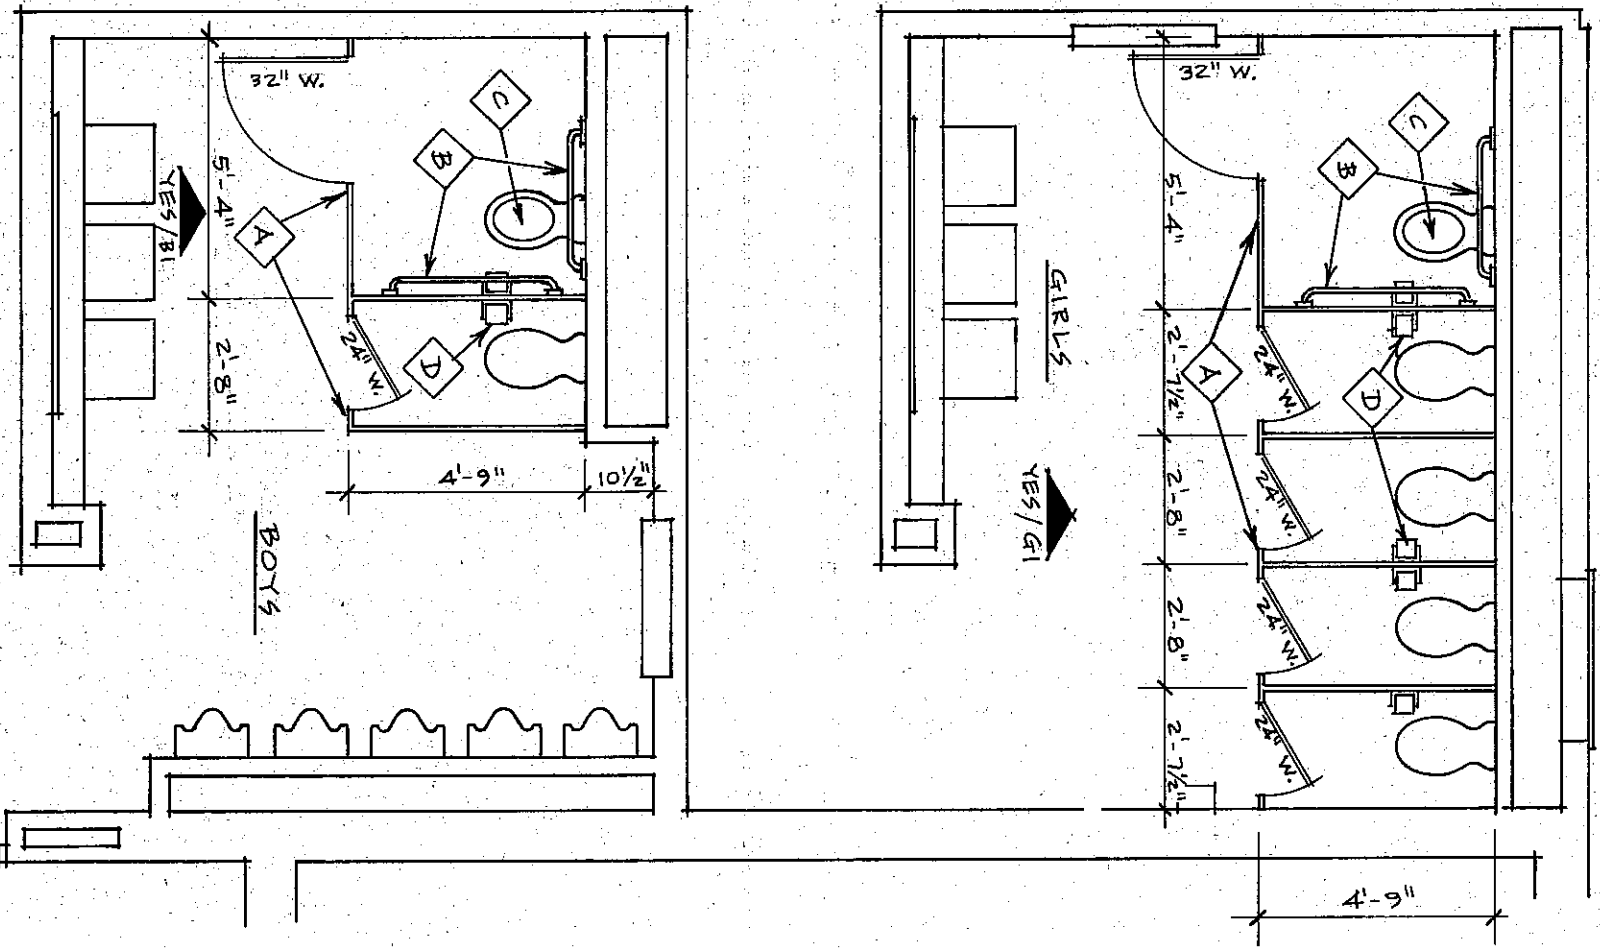

YES RESTROOM IMPROVEMENT PLAN
(1/4" = 1'-0")

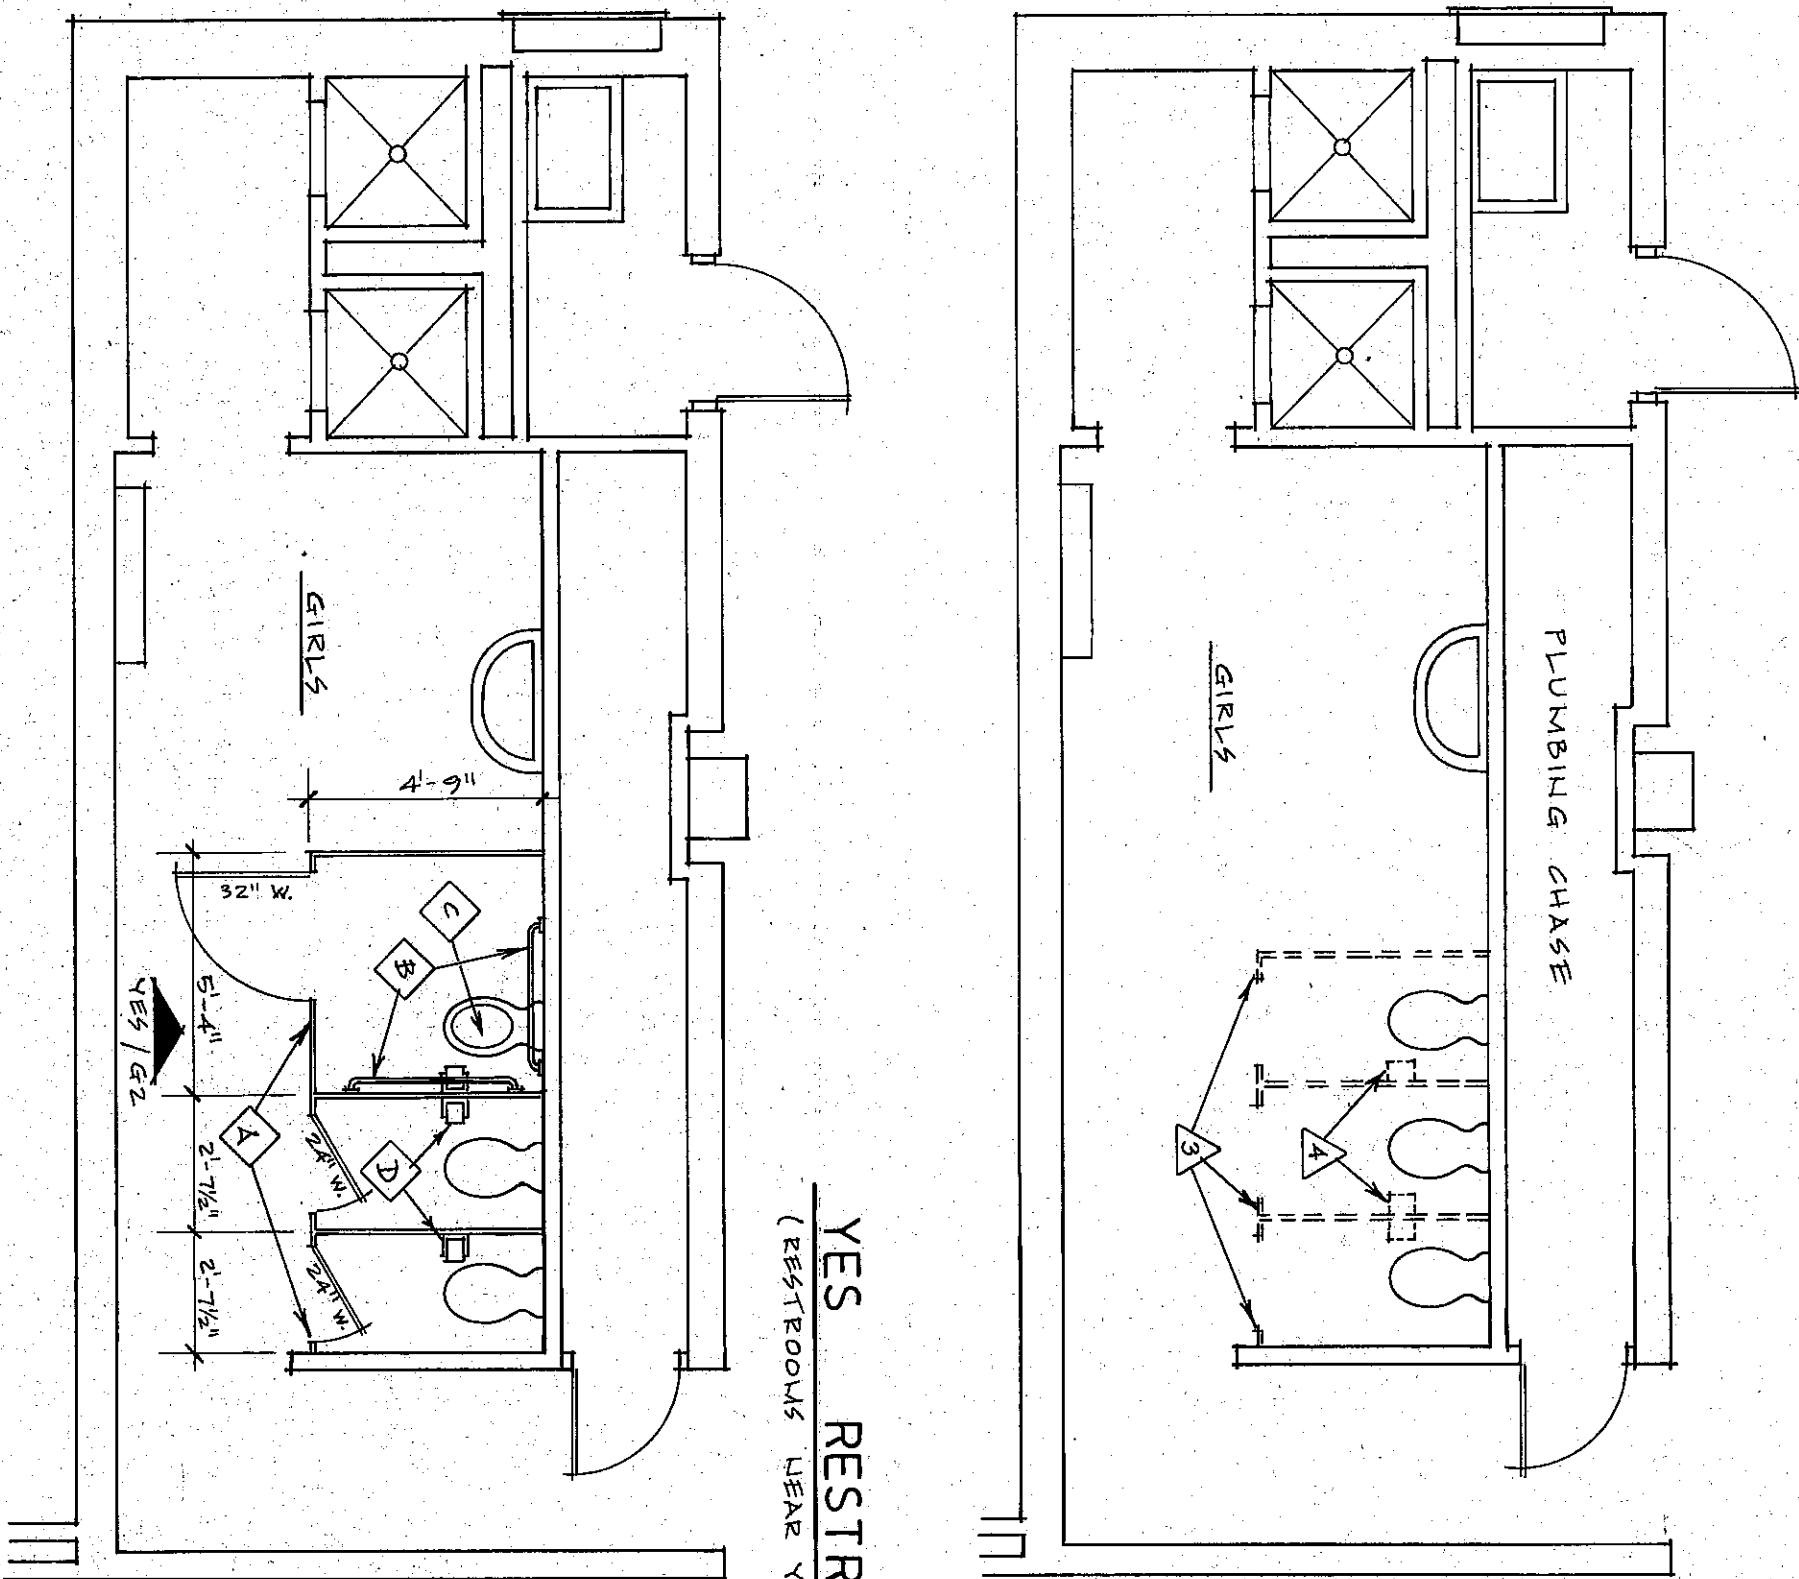

YES RESTROOM DEMOLITION PLANS
(1/4" = 1'-0")

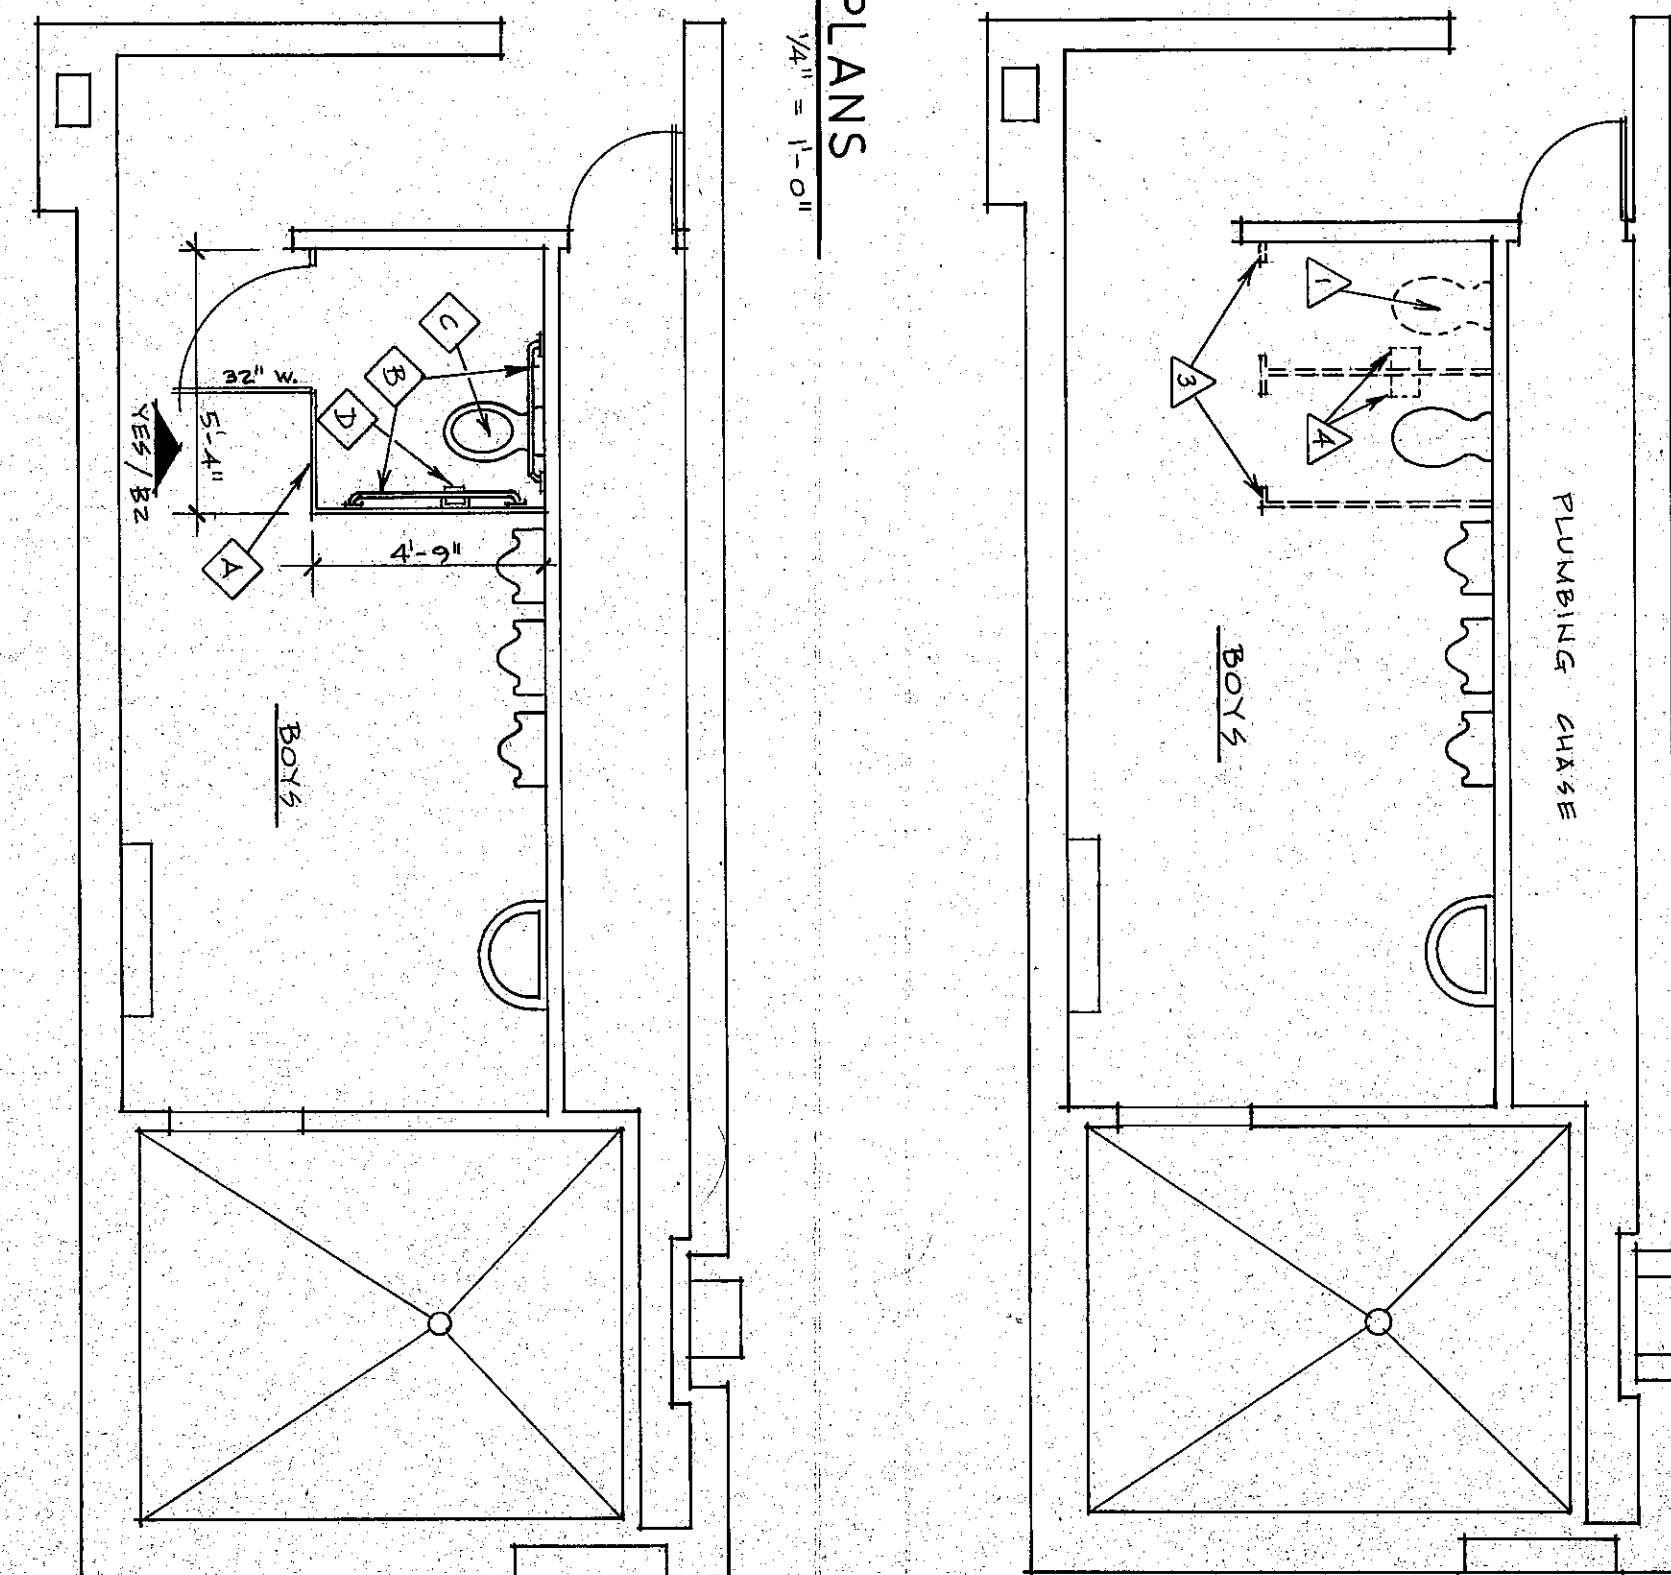


YES RESTROOM IMPROVEMENT PLANS
(1/4" = 1'-0")

- DEMOLITION NOTES
- REMOVE EXISTING WALL, HUNG FLOOR VALVE, VENT/COAST PIPING, S.S. OR CHROME-PLATED COVER PLATES.
 - REMOVE EXISTING 5'-10 1/2" HT. METAL OVERHEAD-SUPPORTED TOILET PARTITION PANELS, DOORS AND PLASTERING AS SHOWN. PATCH HOLES IN WALL, FLOOR.
 - REMOVE EXISTING 4'-7" HT. MET. FLOOR MOUNTED TOILET PARTITIONS AND DOORS AS SHOWN. PATCH HOLES IN WALL, FLOOR.
 - REMOVE & TURN OVER TO OWNER, EXISTING TOILET TISSUE DISPENSERS.
 - REMOVE & TURN OVER TO OWNER, EXISTING FEMININE MIRROR.
 - REMOVE EXISTING 42" LONG S.S. GRAB BAR & TURN OVER TO OWNER.

- NEW INSTALLATION NOTES
- INSTALL NEW METAL OVERHEAD-SUPPORTED TOILET PARTITION PANELS, S.S. OR CHROME-PLATED COVER PLATES.
 - WHERE REQUIRED FOR GRAB BARS, TOILET TISSUE DISPENSERS AND FEMININE MIRROR UNITS WHERE INDICATED/REQUIRED.
 - INSTALL NEW 1 1/2" DIA. S.S. GRAB BARS AS SHOWN. (1 GRAB BAR 36" LONG; 1 GRAB BAR 42" LONG)
 - INSTALL NEW HIGH-LIFT TOILET SEAT.
 - INSTALL NEW TOILET TISSUE DISPENSER WHERE SHOWN ON PLANS. (TYPICAL @ ALL STALLS)
 - INSTALL NEW FEMININE MIRROR DISPOSAL UNITS WHERE SHOWN ON PLANS.

LIBERTY ELEMENTARY SCHOOL (LES) CHESTERION HIGH SCHOOL (CHS)
(BOYS, GIRLS RESTROOMS BETWEEN 4TH & 5TH GRADES)
(BOYS, GIRLS RESTROOMS ALONG HALLWAY)
RESTROOM IMPROVEMENT KEY PLANS
NO SCALE

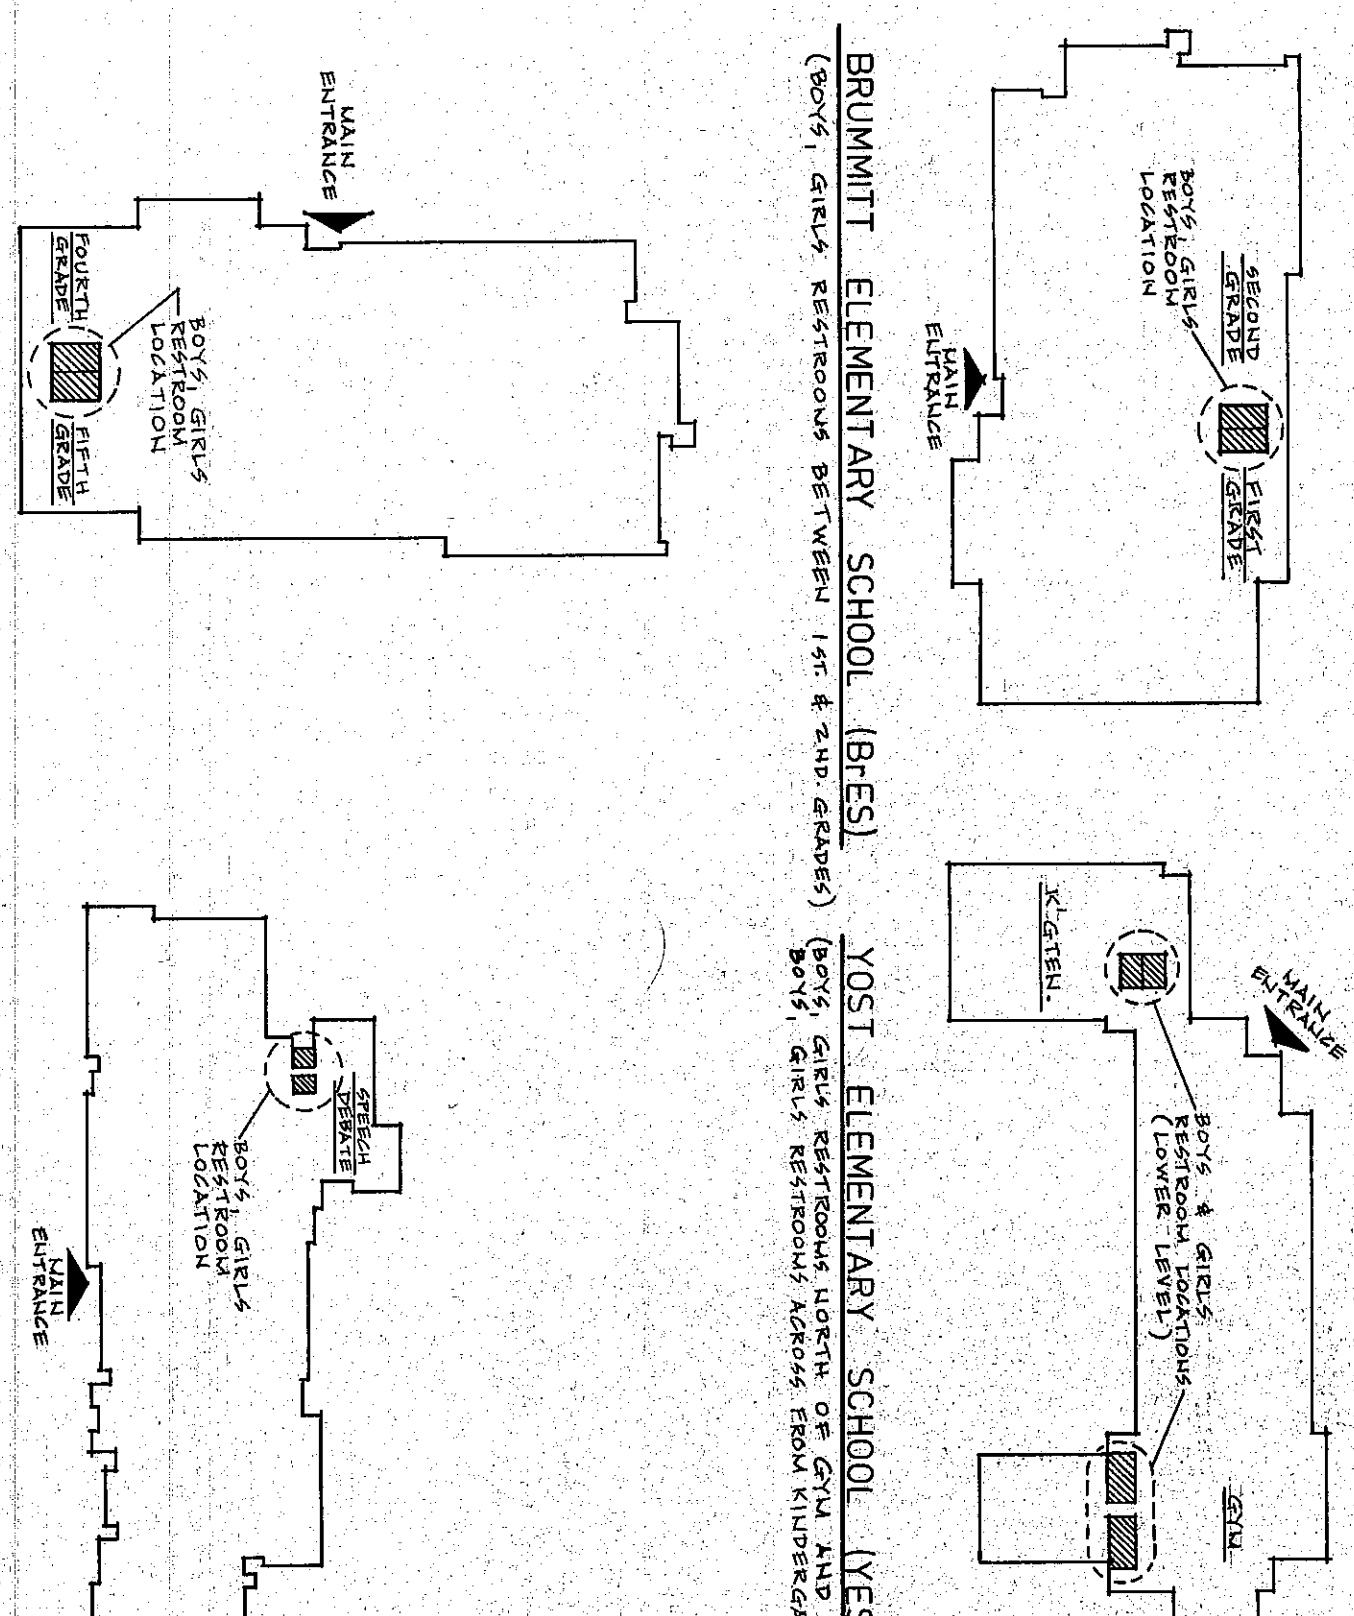

93-MR-02