

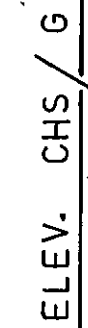


7
F 7
SHEETS

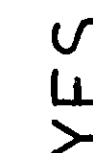

- A INSTALL NEW METAL OVERHEAD-BRACED TOILET PARTITION PANELS, 60 INCHES HIGH BY 72 INCHES WIDE, WITH 18 INCHES OF HANGING WHERE REQUIRED FOR GRAB BARS, TOILET TISSUE DISPENSERS AND FEMININE NAPKIN DISPOSAL UNITS WHERE INDICATED/REQUIRED.
- B INSTALL NEW 1½" DIA. S.S. GRAB BARS AS SHOWN. (1 GRAB BAR 36" LONG; 1 GRAB BAR @ 42" LONG)
- C INSTALL NEW "HIGH-LIFT" TOILET SEAT.
- D INSTALL NEW TOILET TISSUE DISPENSERS WHERE SHOWN ON PLANS. (TYPICAL @ ALL STALLS)
- E INSTALL NEW FEMININE NAPKIN DISPOSAL UNITS WHERE SHOWN ON PLANS.

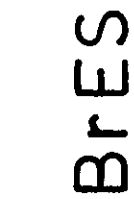

NOTE: .
INSTALL 20 GA., 20" W. X 30" H. S.S. SPLASHGUARDS
(BOTH SIDES) ON ALL NEW TOILET PARTITIONS BEING
INSTALLED IN ALL BOYS RESTROOMS TYPICAL

93-KI-02