



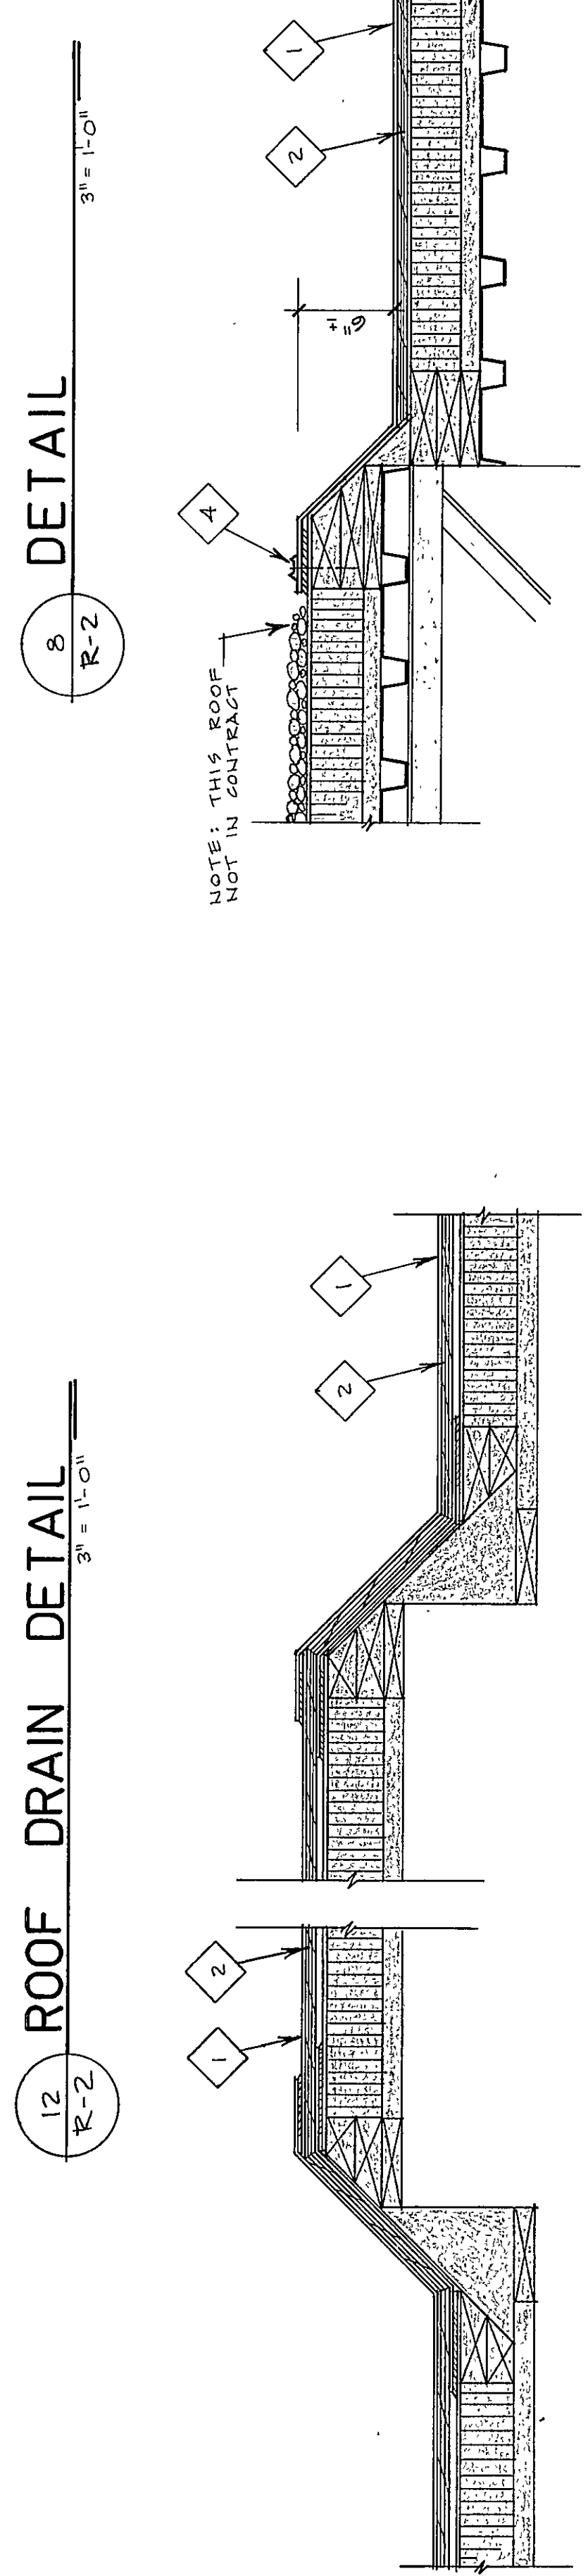


13
R-2

DETAIL

$1\frac{1}{2}'' = 1'-0''$

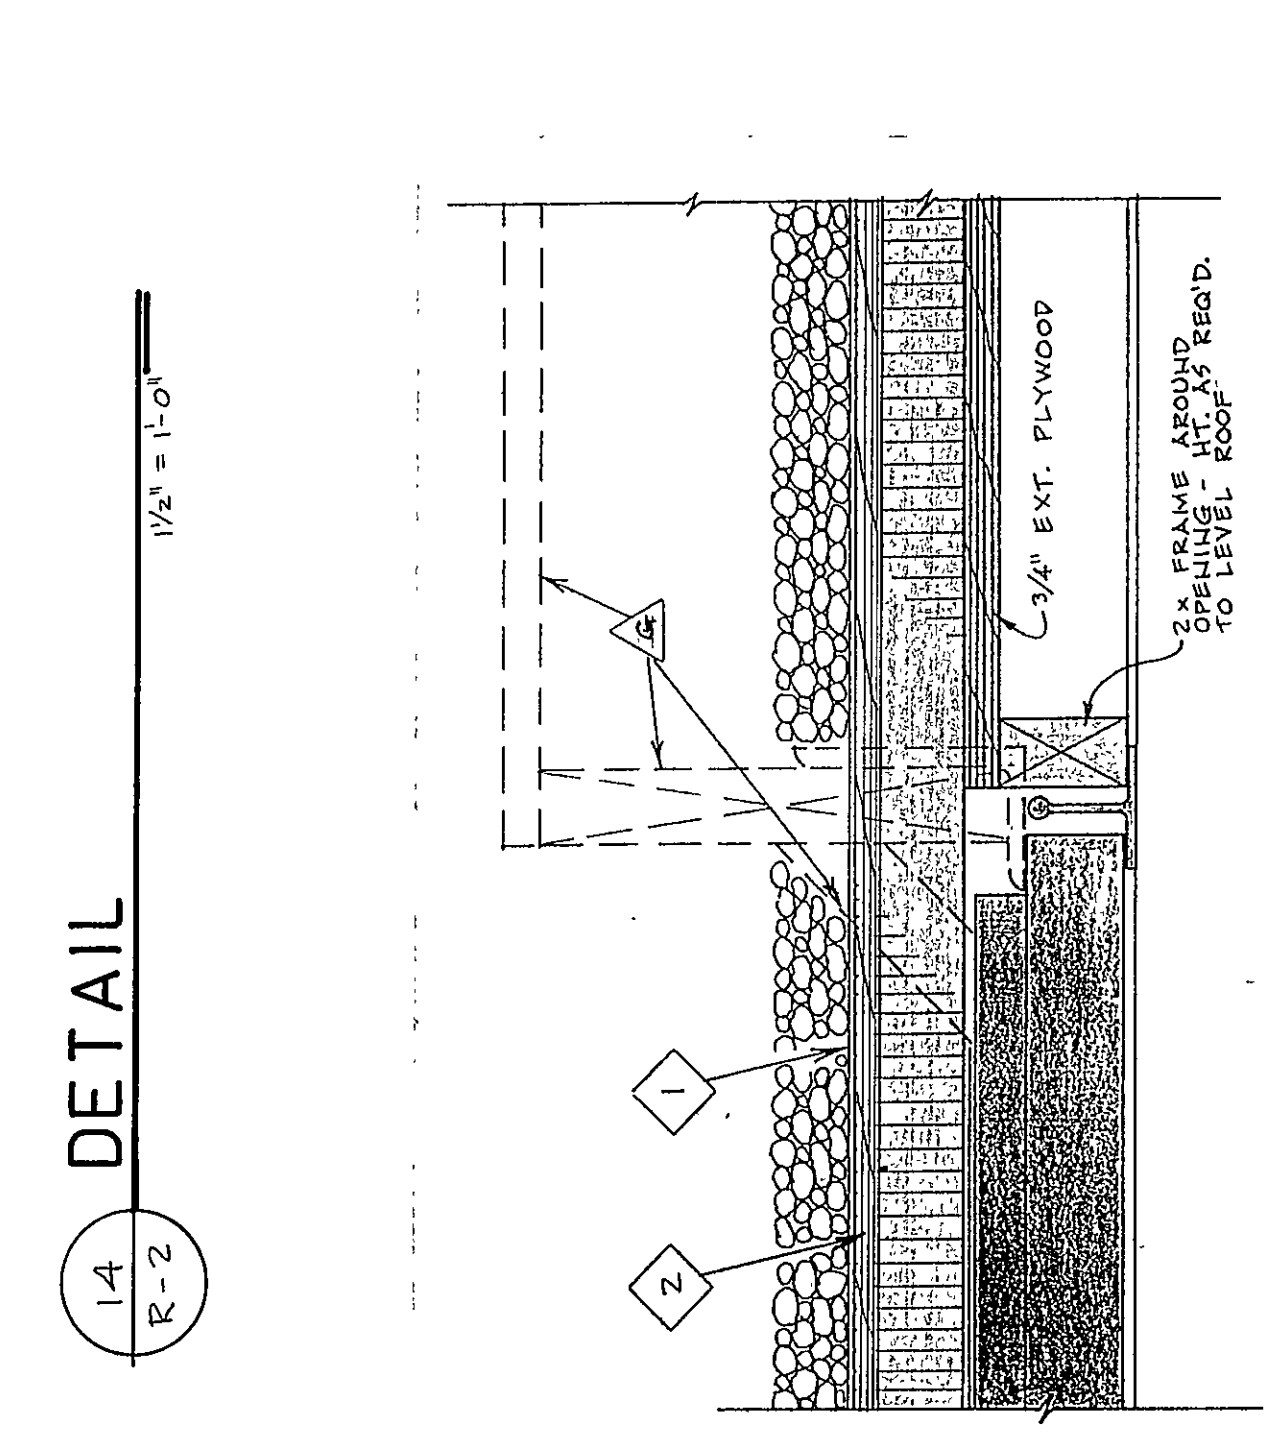


15
R-2

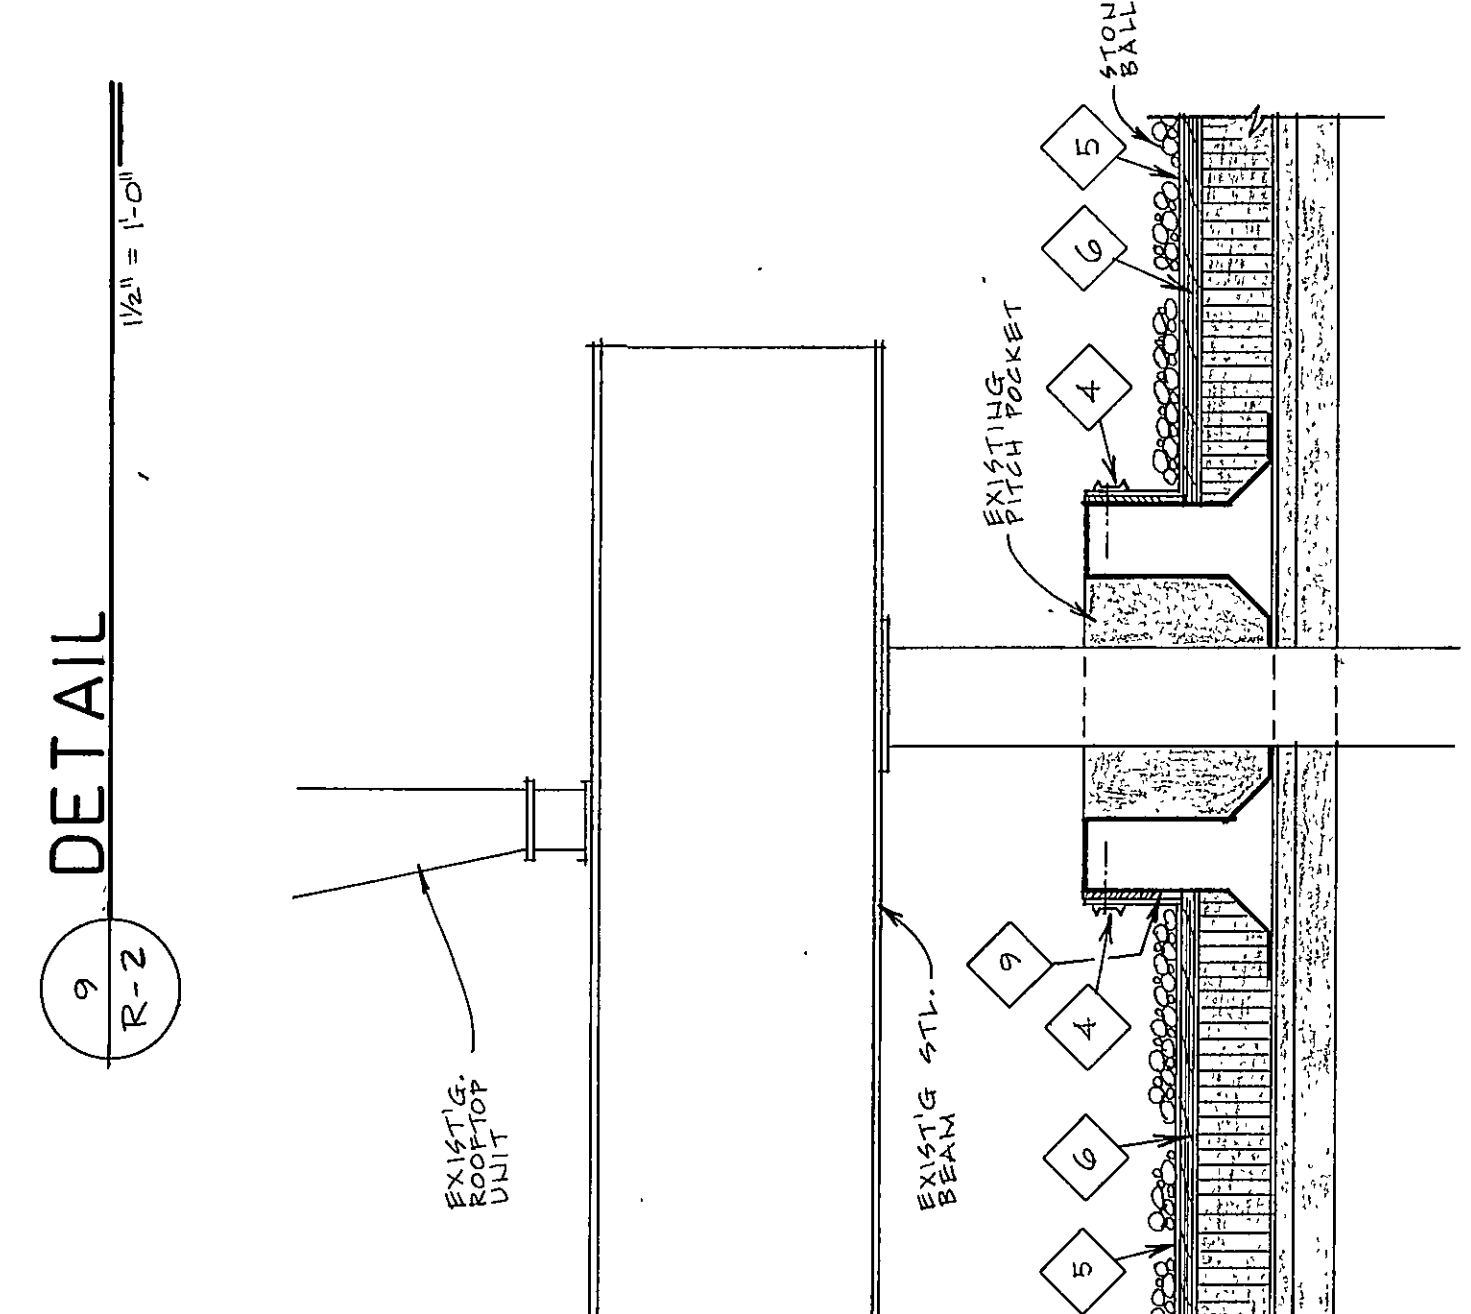


10
R-2

DETAIL


$\frac{1}{2}'' = 1'-0''$

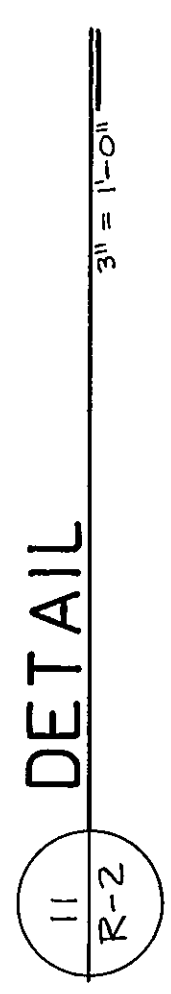

11 R-2

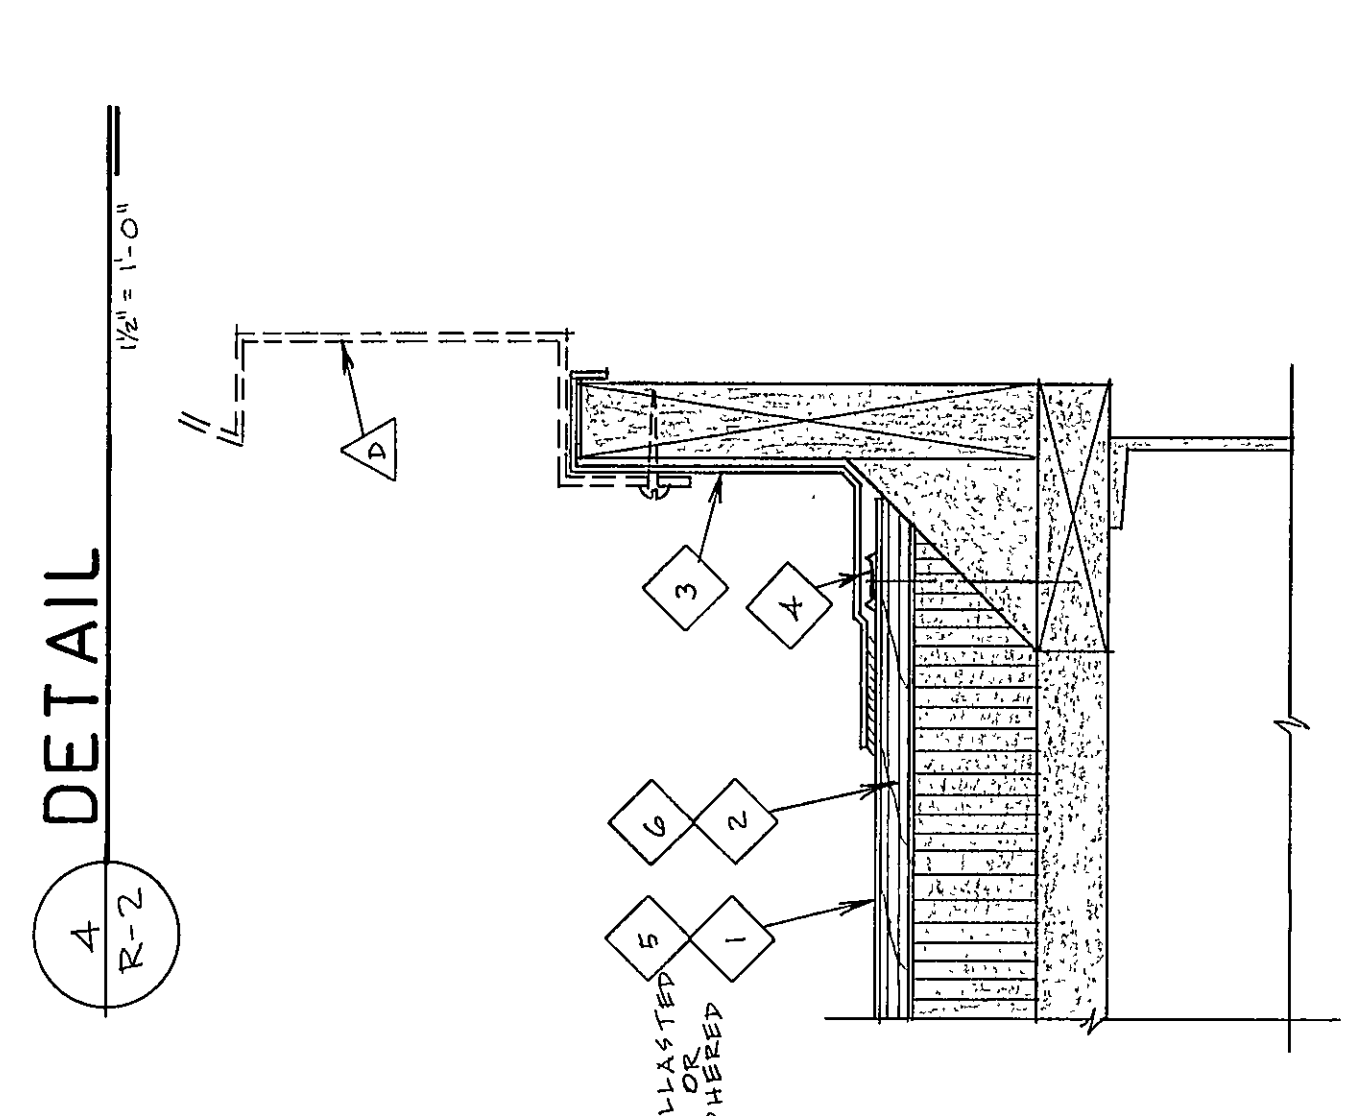


5 CURB DETAIL R-2 3" x 1'-0"

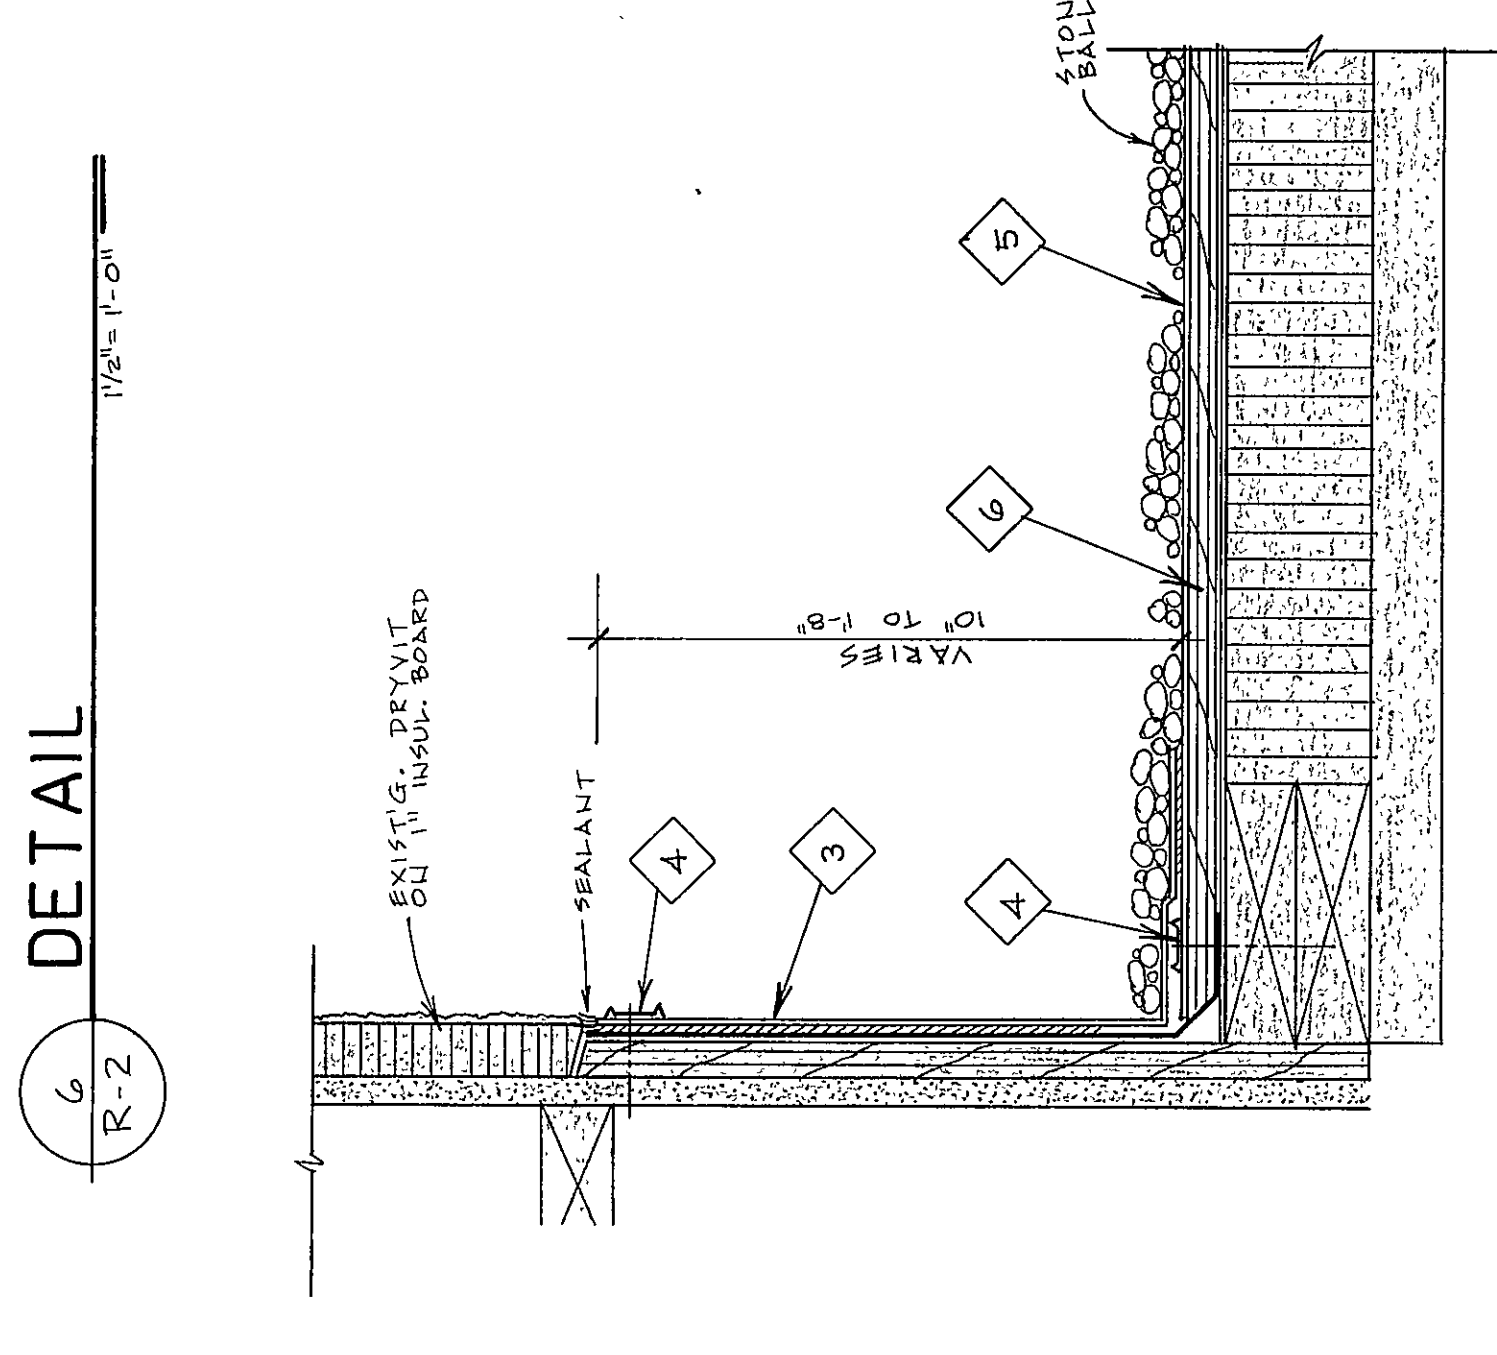

7
R-2

DETAIL

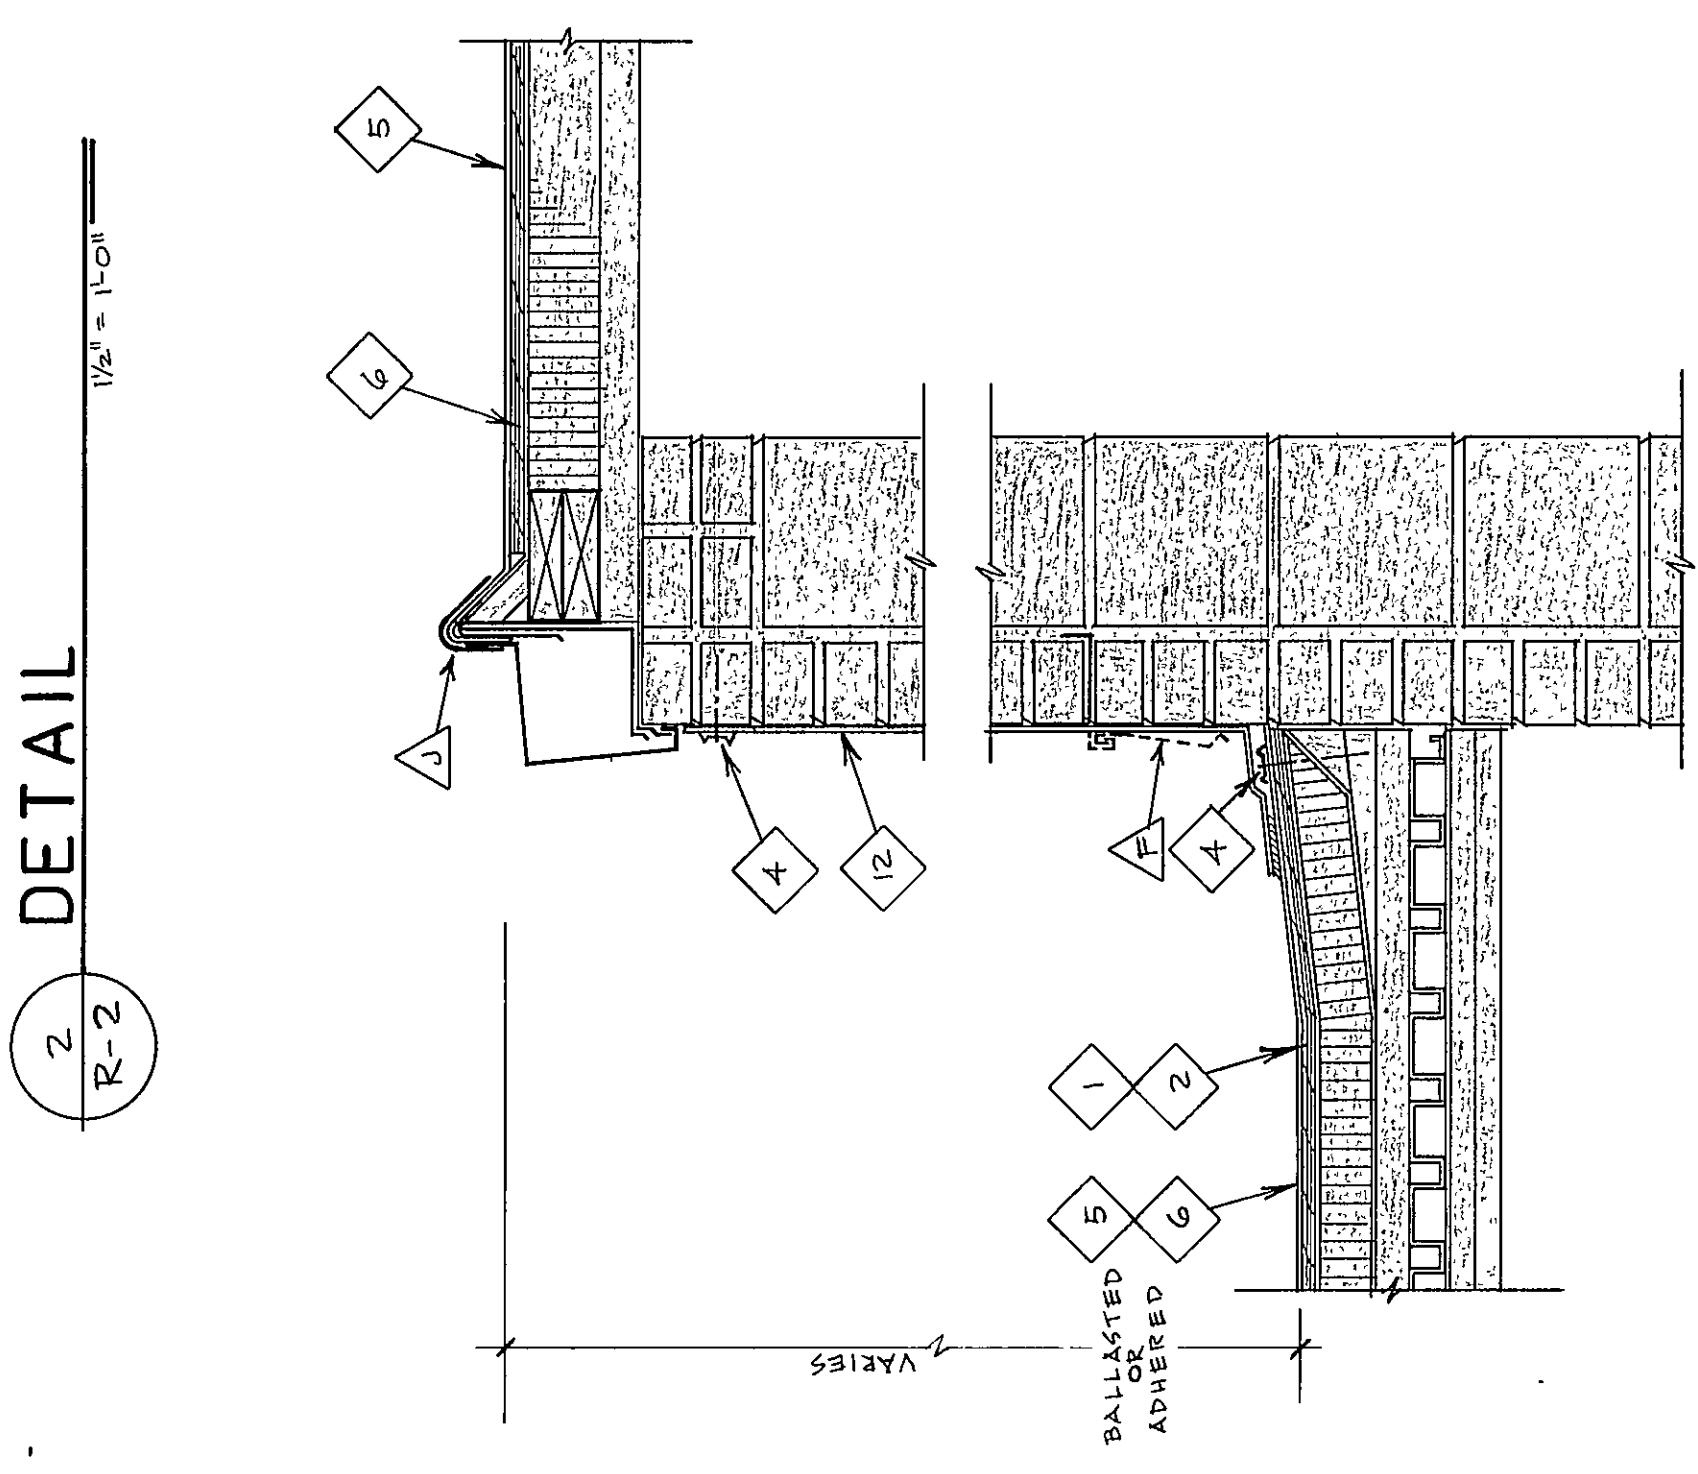

DETAIL