


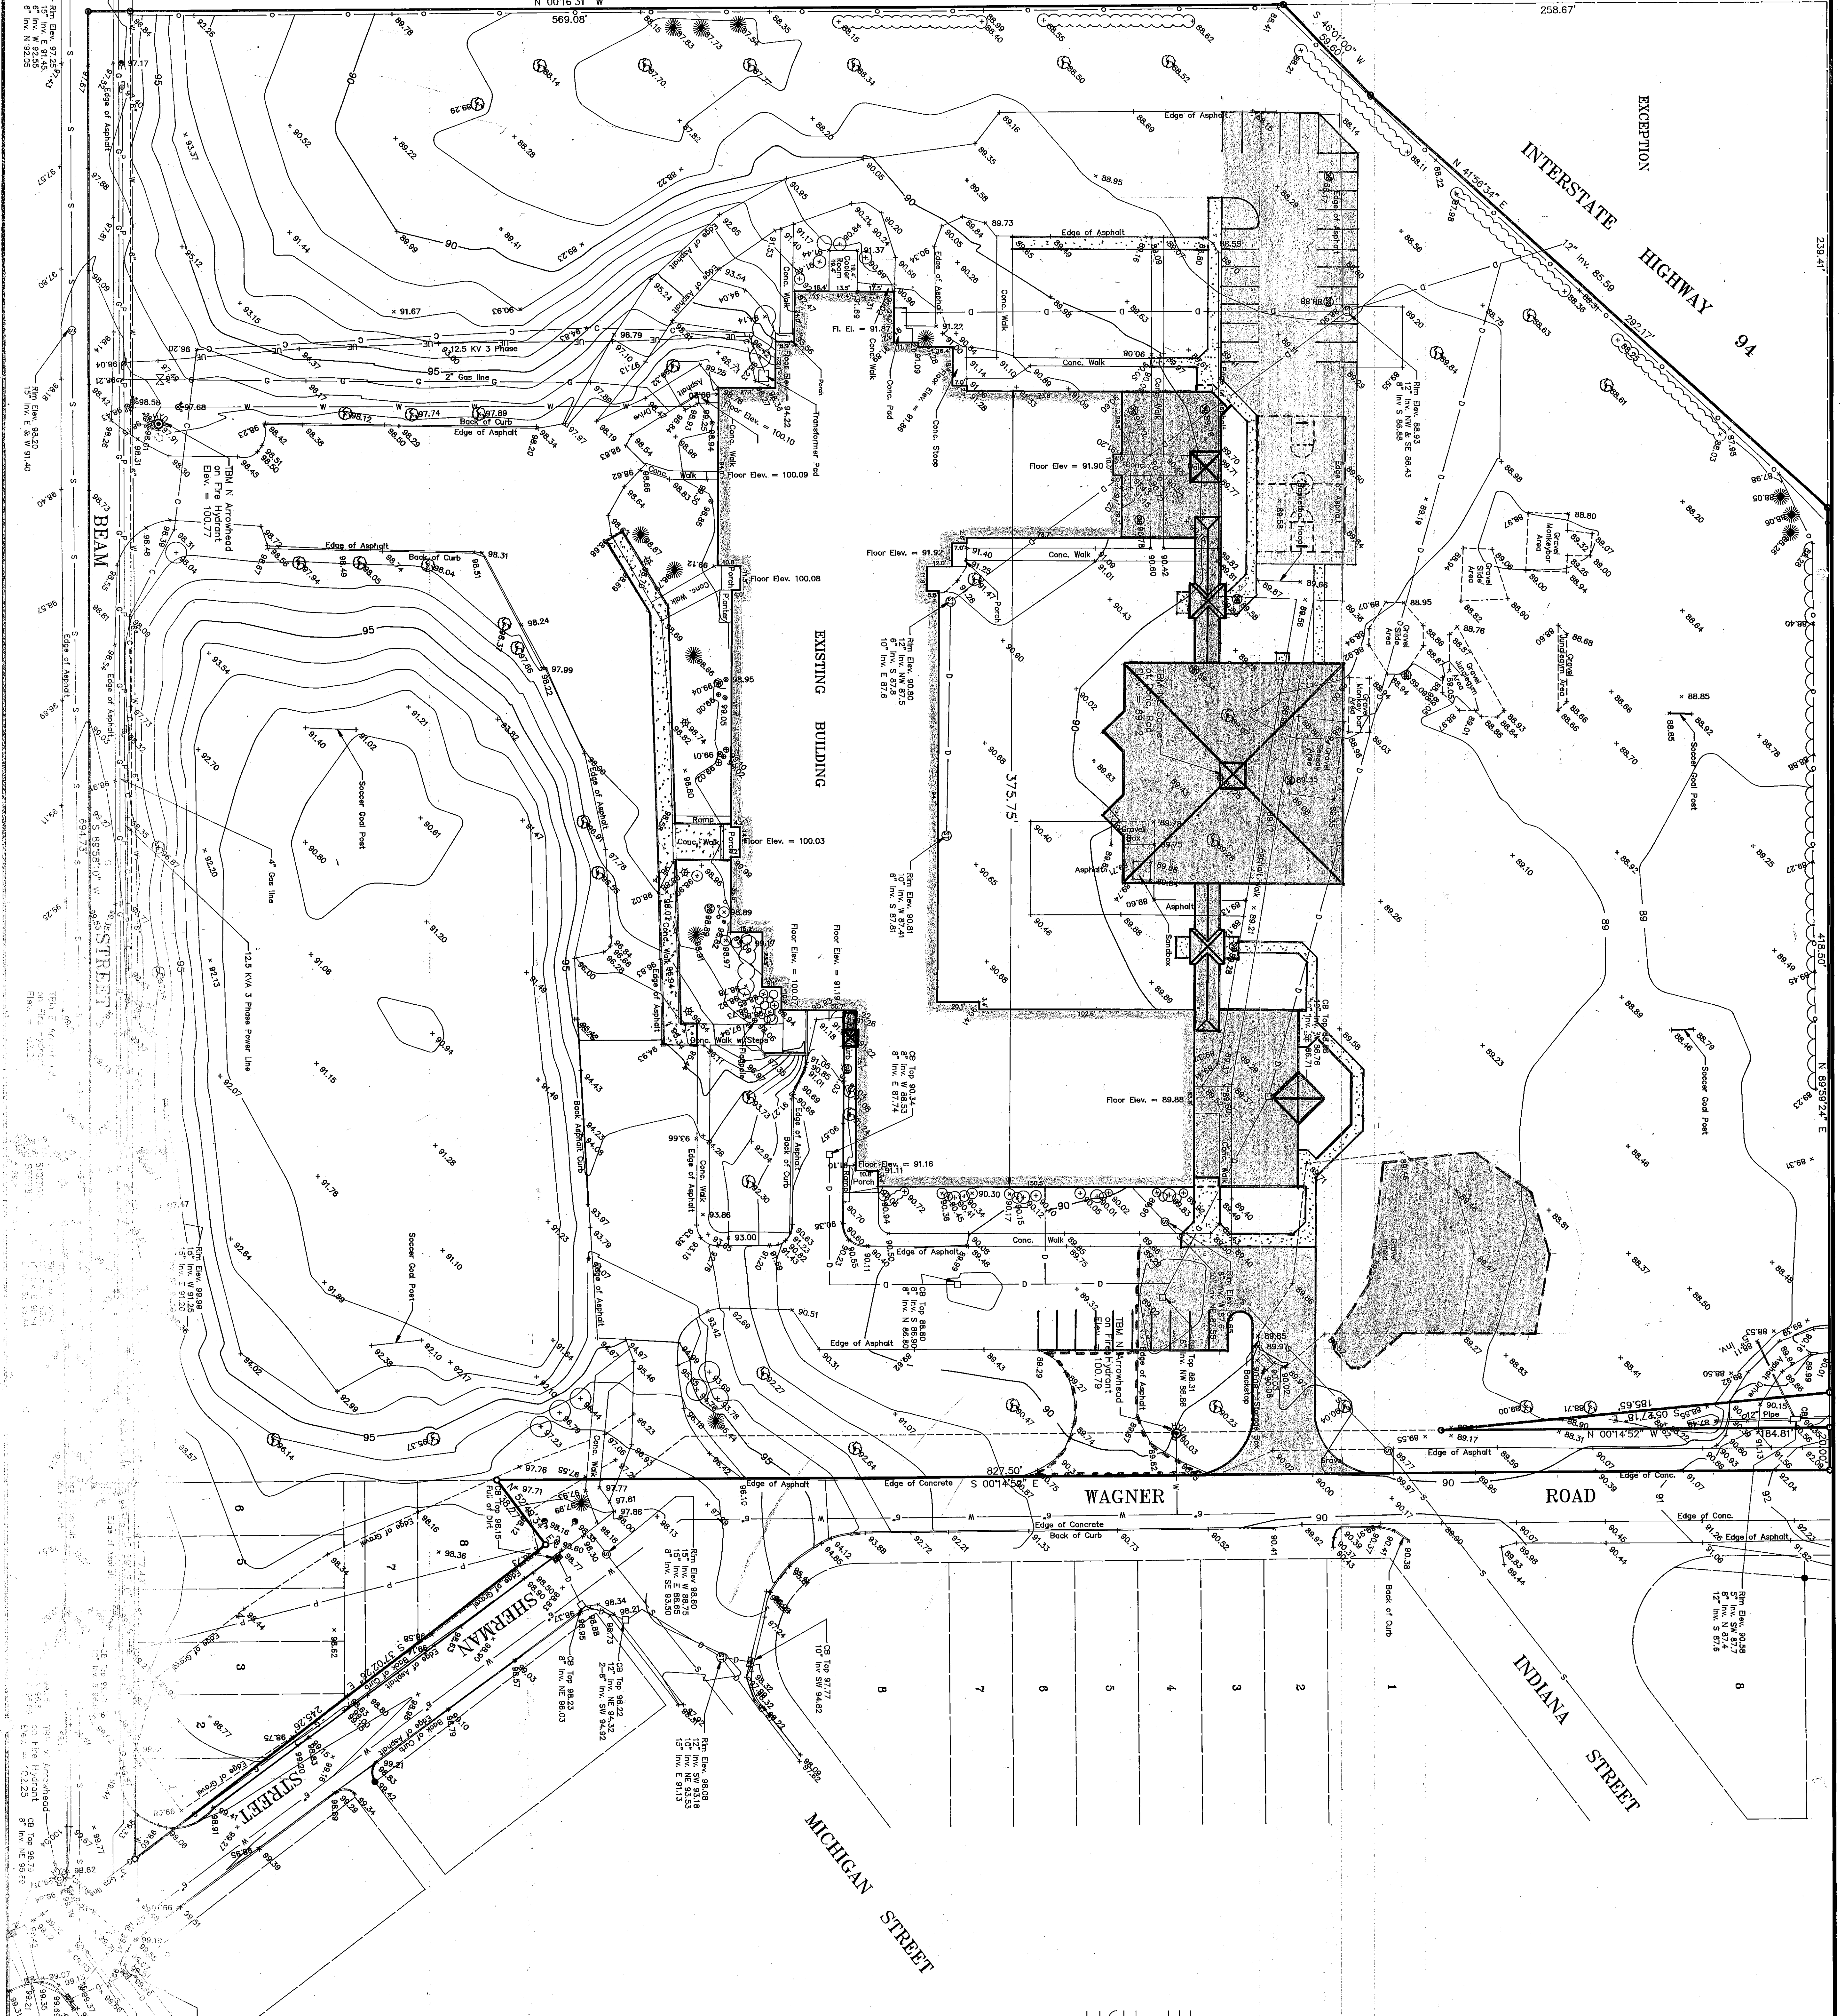

LEGEND

- Found Monument
- Found Iron Marker, Cap
- Storm Drain Manhole
- Sanitary Manhole
- Soil Boring
- Water Valve
- Gas Valve
- Catch Basin
- Storm Drain
- Curb Inlet
- Storm Drain & Size
- Underground Cable T.V.
- Underground Electric Lines
- Power Line
- Gas Line
- Tree Line
- Sanitary Sewer Line
- Storm Drain Line

GRAPHIC SCALE

1 inch = 30 ft

STATE OF INDIANA

COUNTY OF PORTER, S.S.

NOTE: This is to certify that I have or under my direct supervision completed a topographic survey of the property shown hereon and to the best of my knowledge and belief this is a correct plot of said survey.

Edward J. Hutson, RLS #50208

NOTE: Elevation 100.00 this drawing = 641.28

TOPGRAPHIC SURVEY

YOST ELEMENTARY

N 1/2, SECTION 35, T37N, R6W

FOR: DUNLAP SCHOOL CORPORATION

E. J. HUTSON & ASSOCIATES

CHESTERTON, INDIANA 46304

PHONE 219-928-2358