



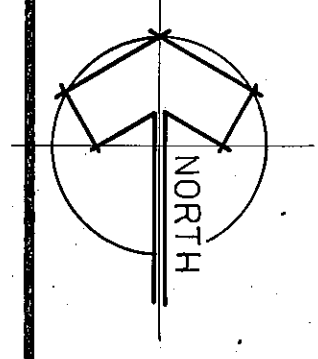





DEMOLITION SITE PLAN

1" = 30'

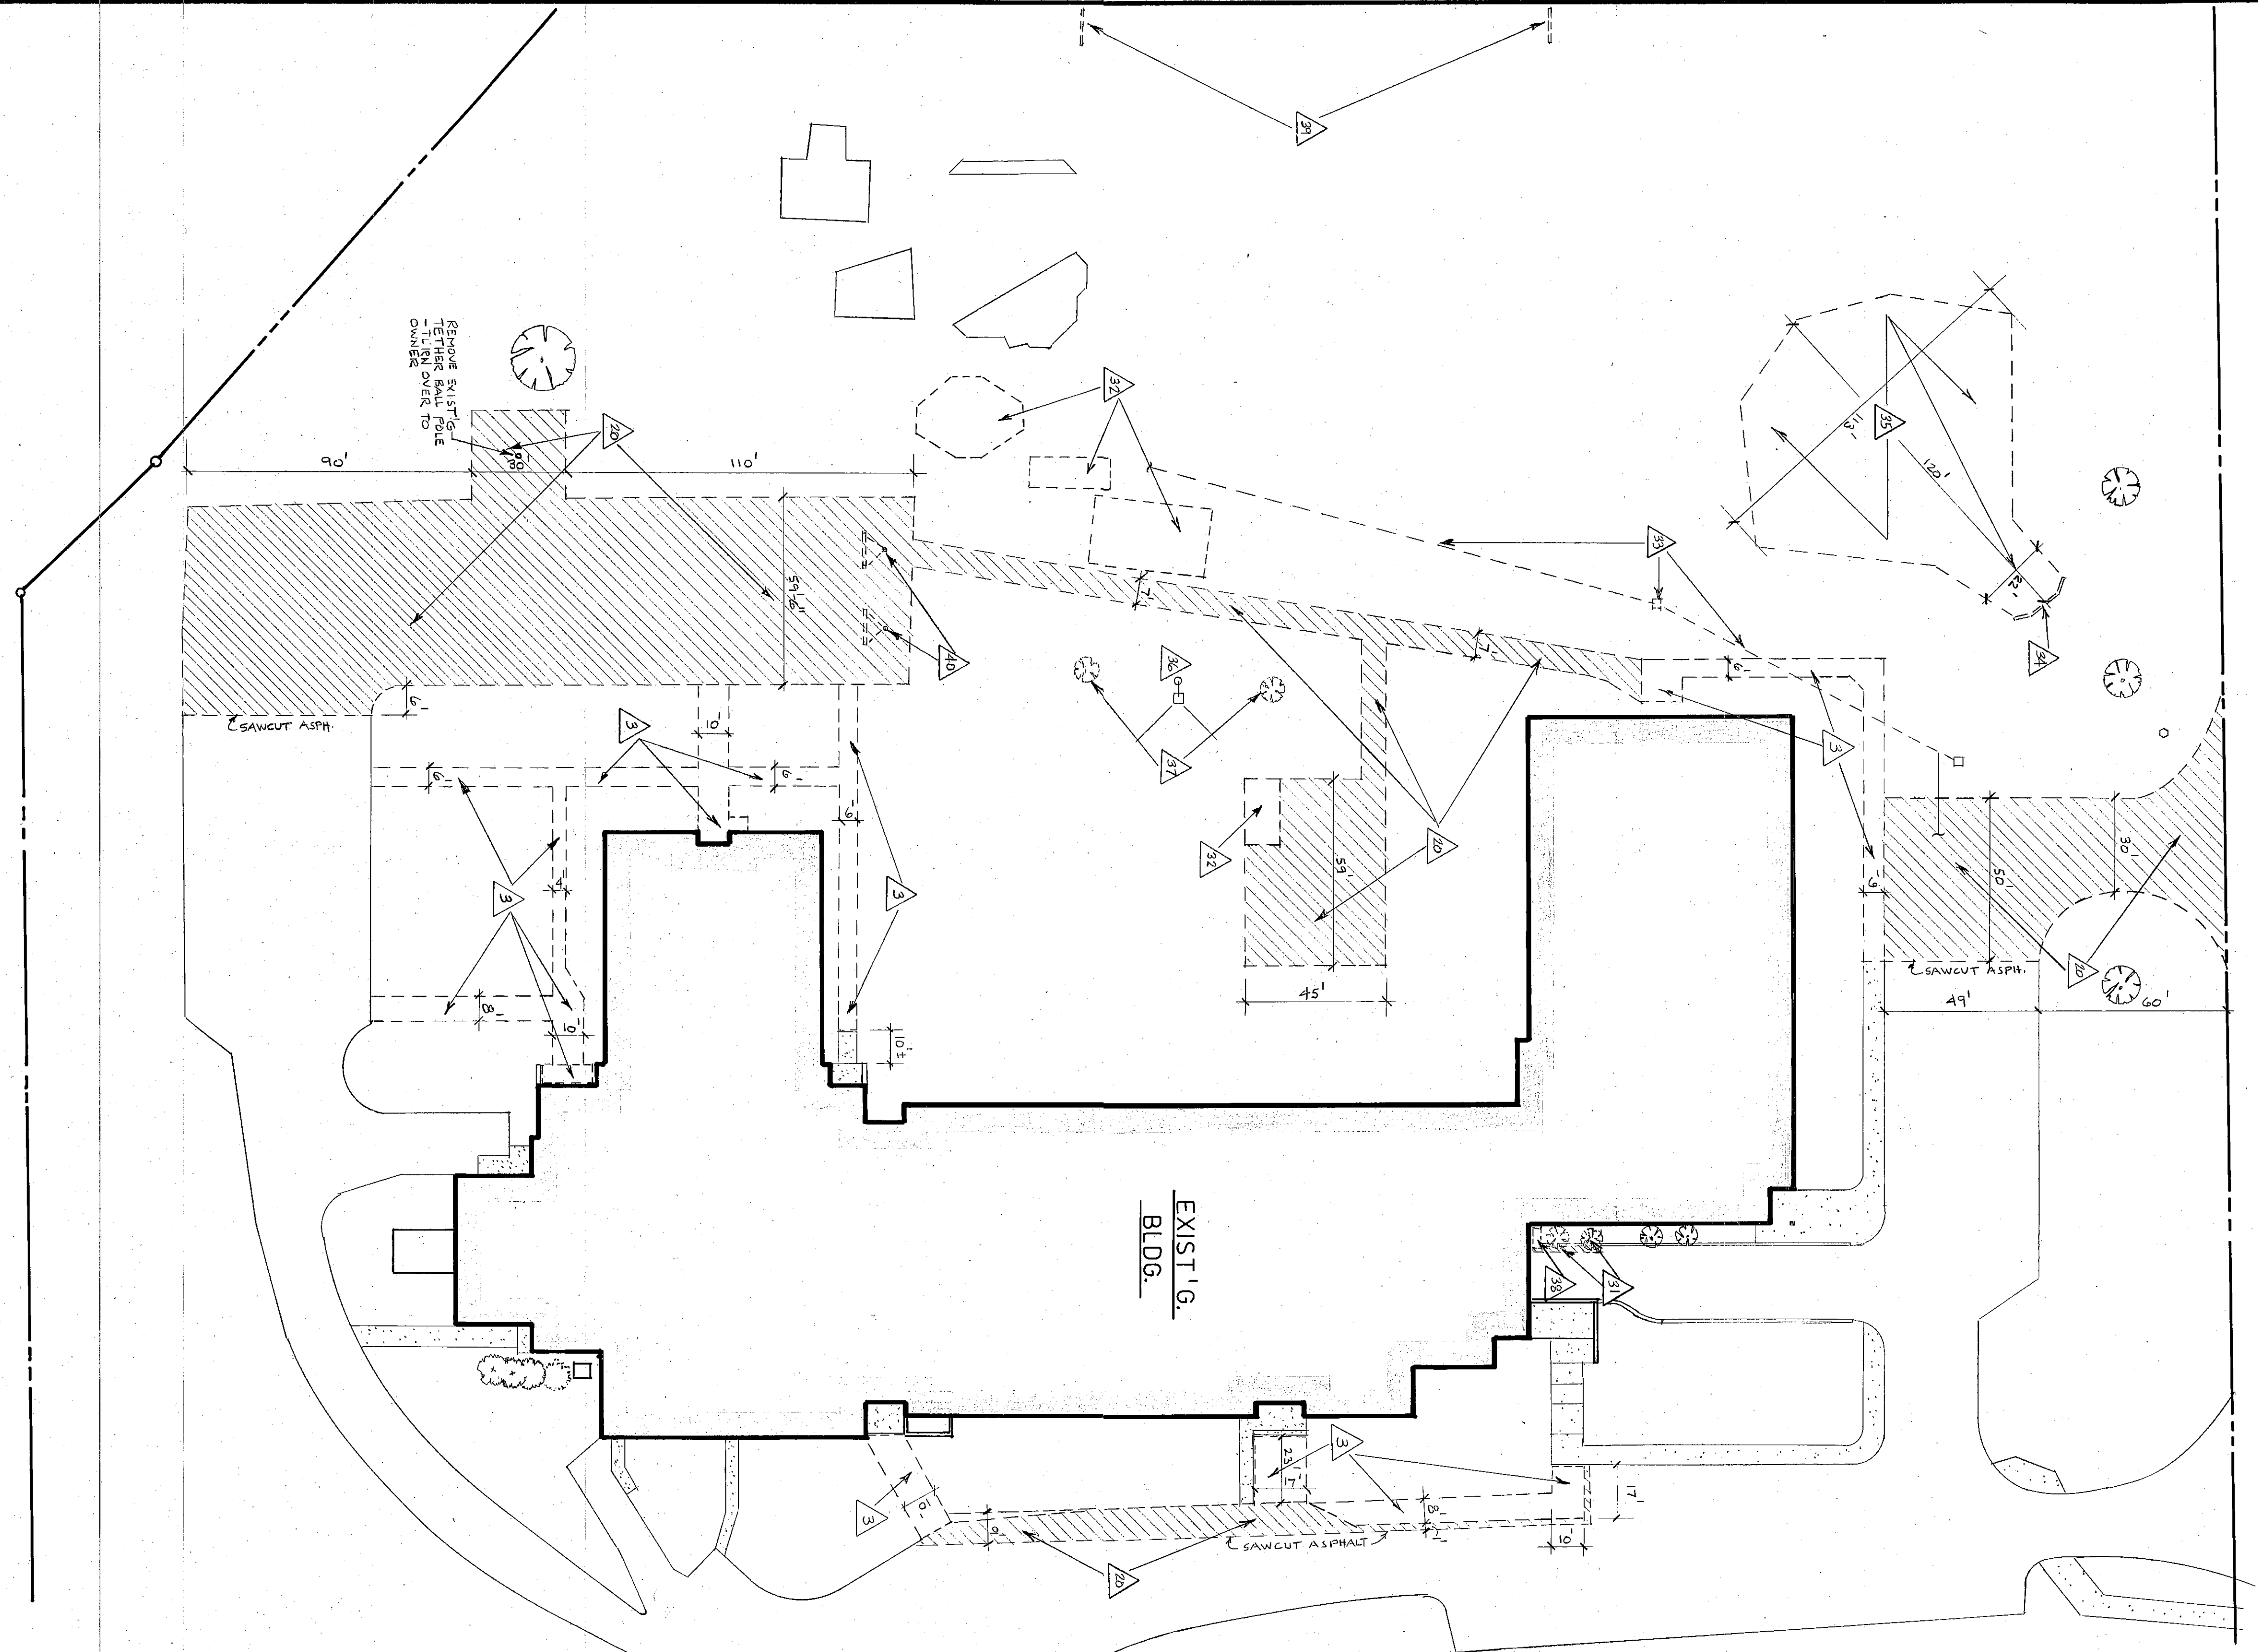

DEMOLITION FLOOR PLAN

1/4" = 1'-0"

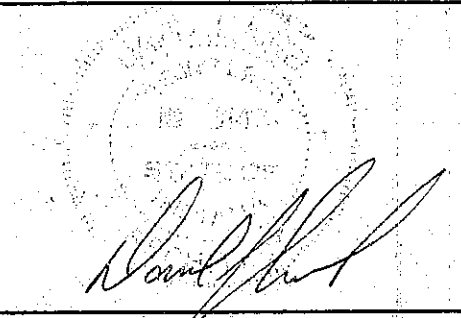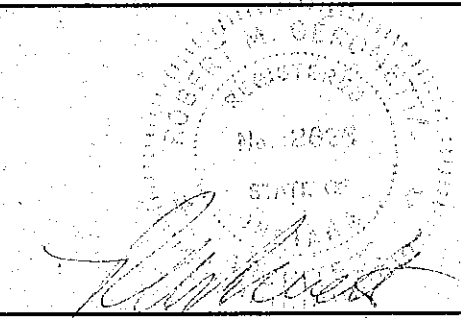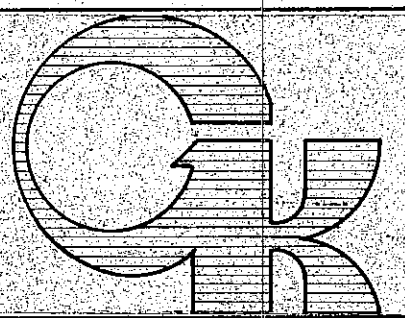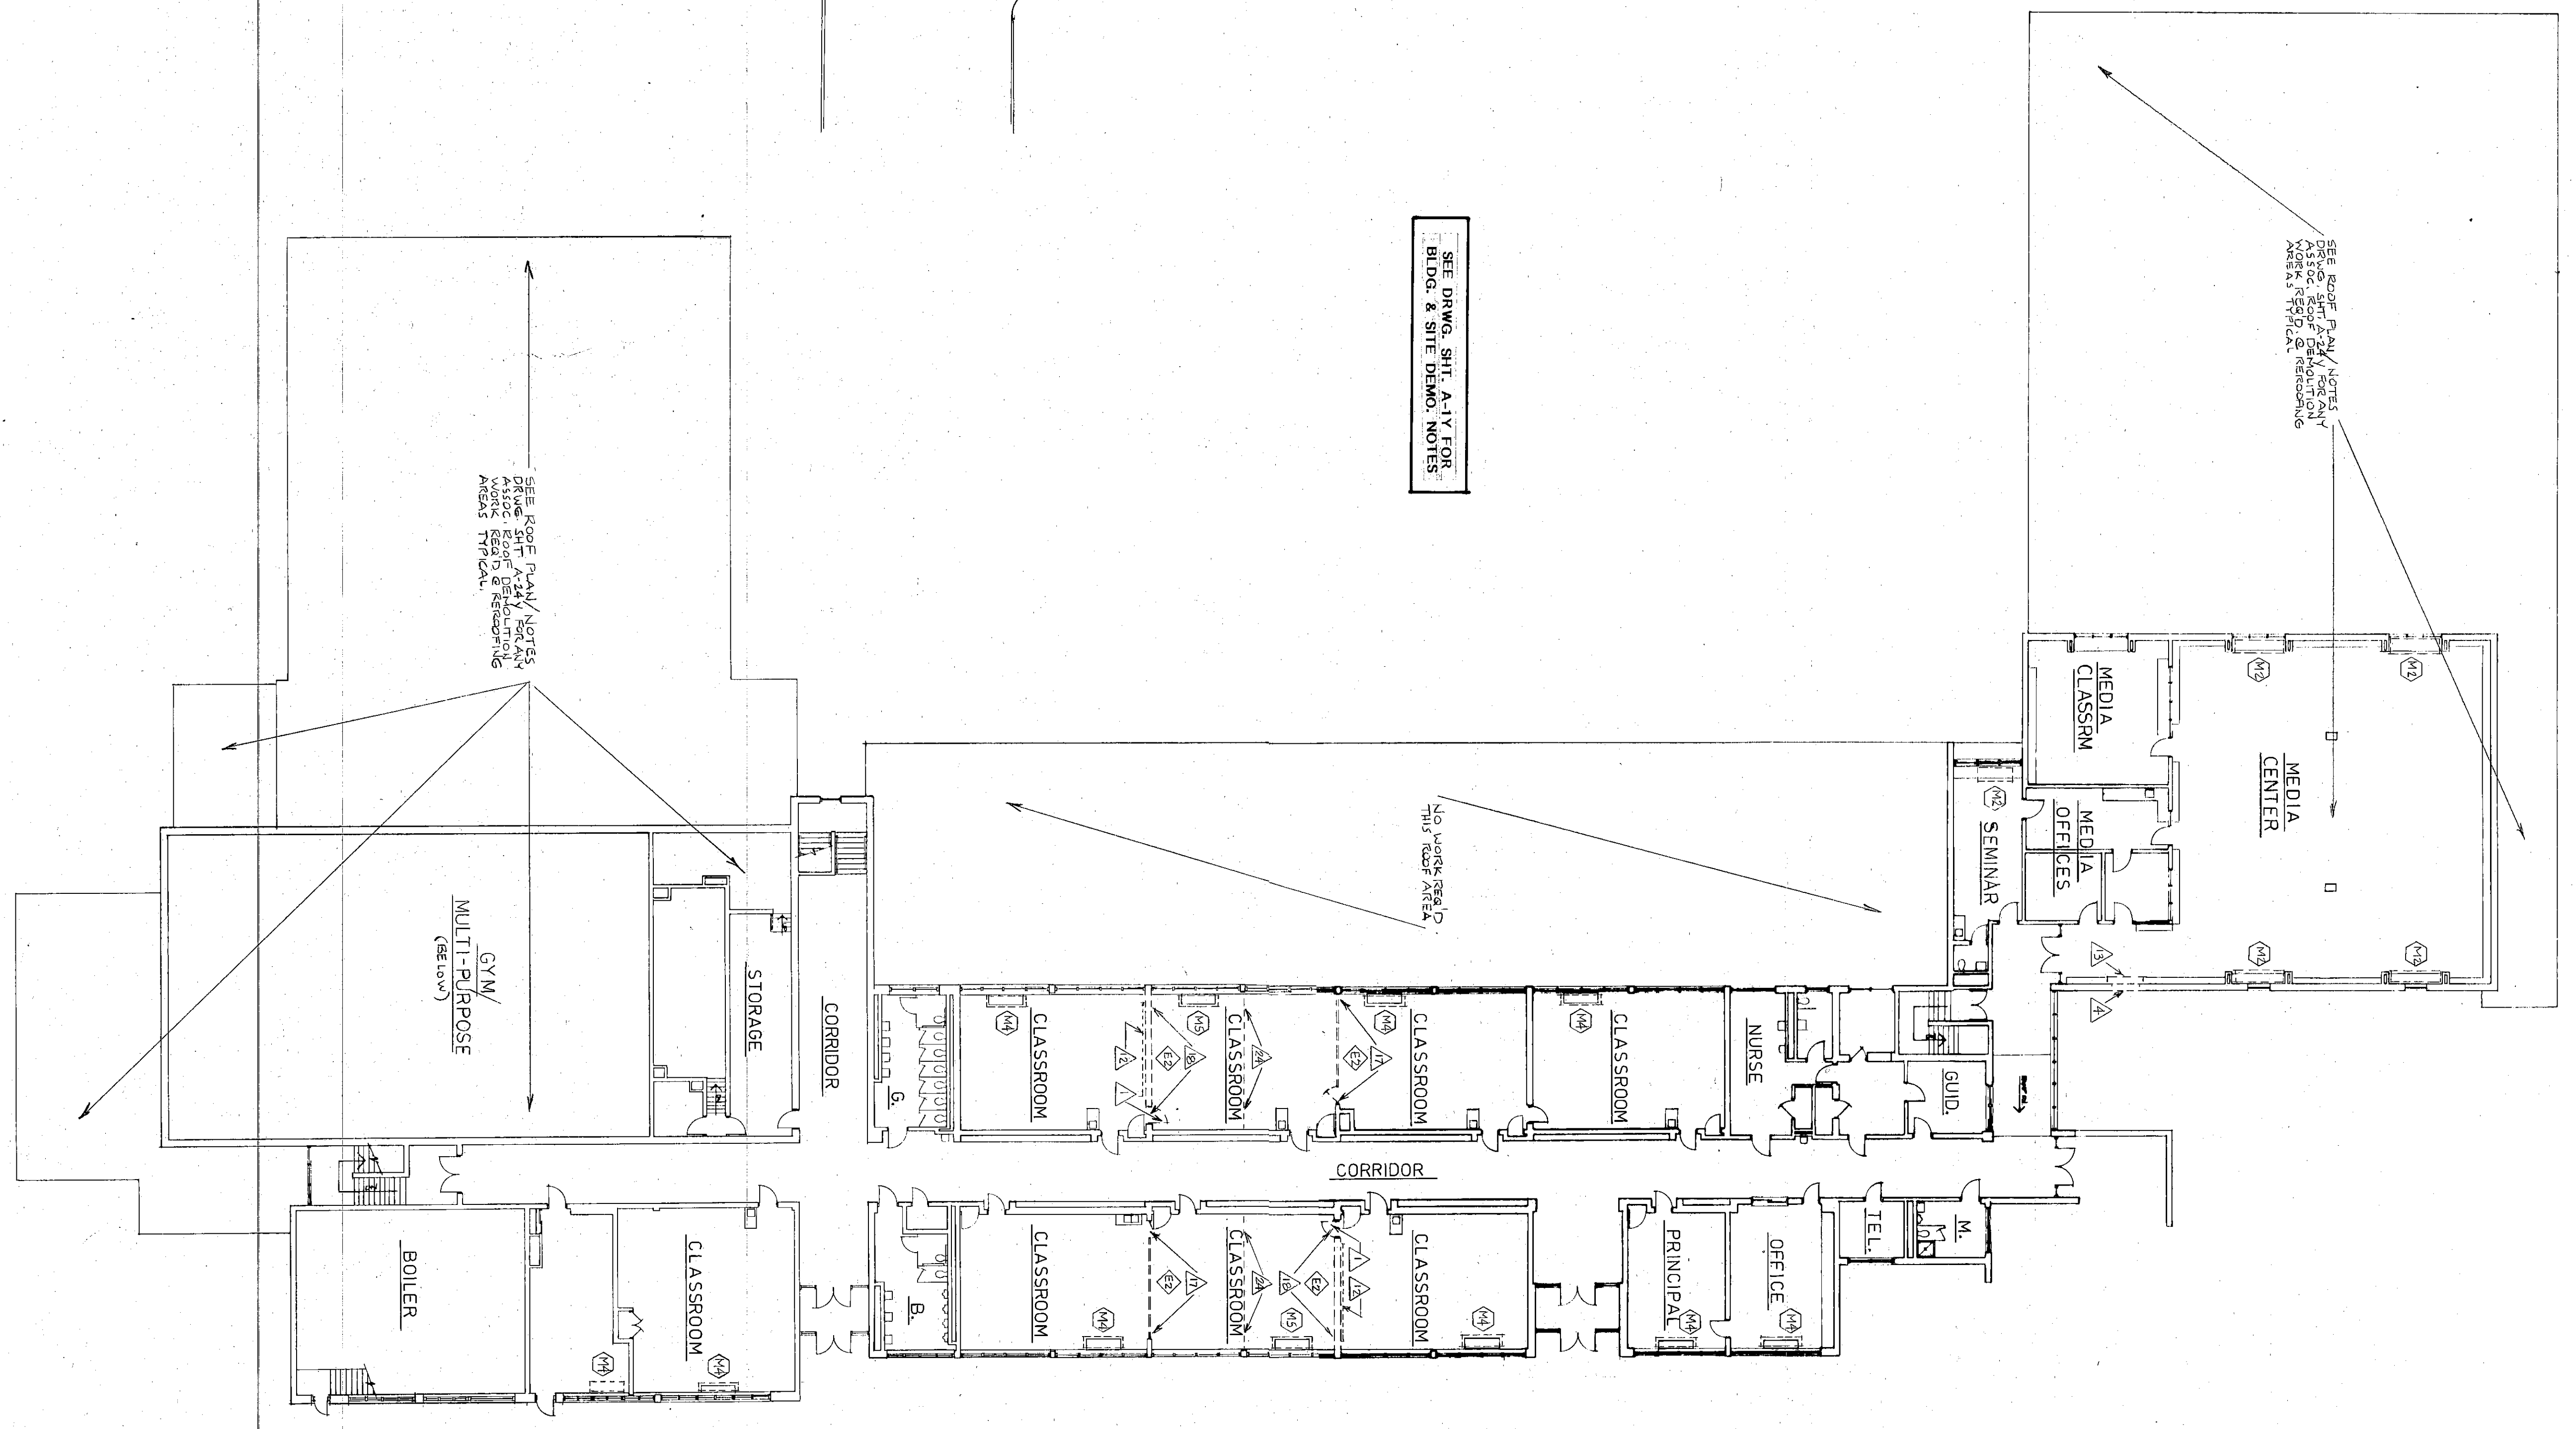

| REVISIONS | BY |
|-----------|----|
|           |    |
|           |    |
|           |    |
|           |    |