
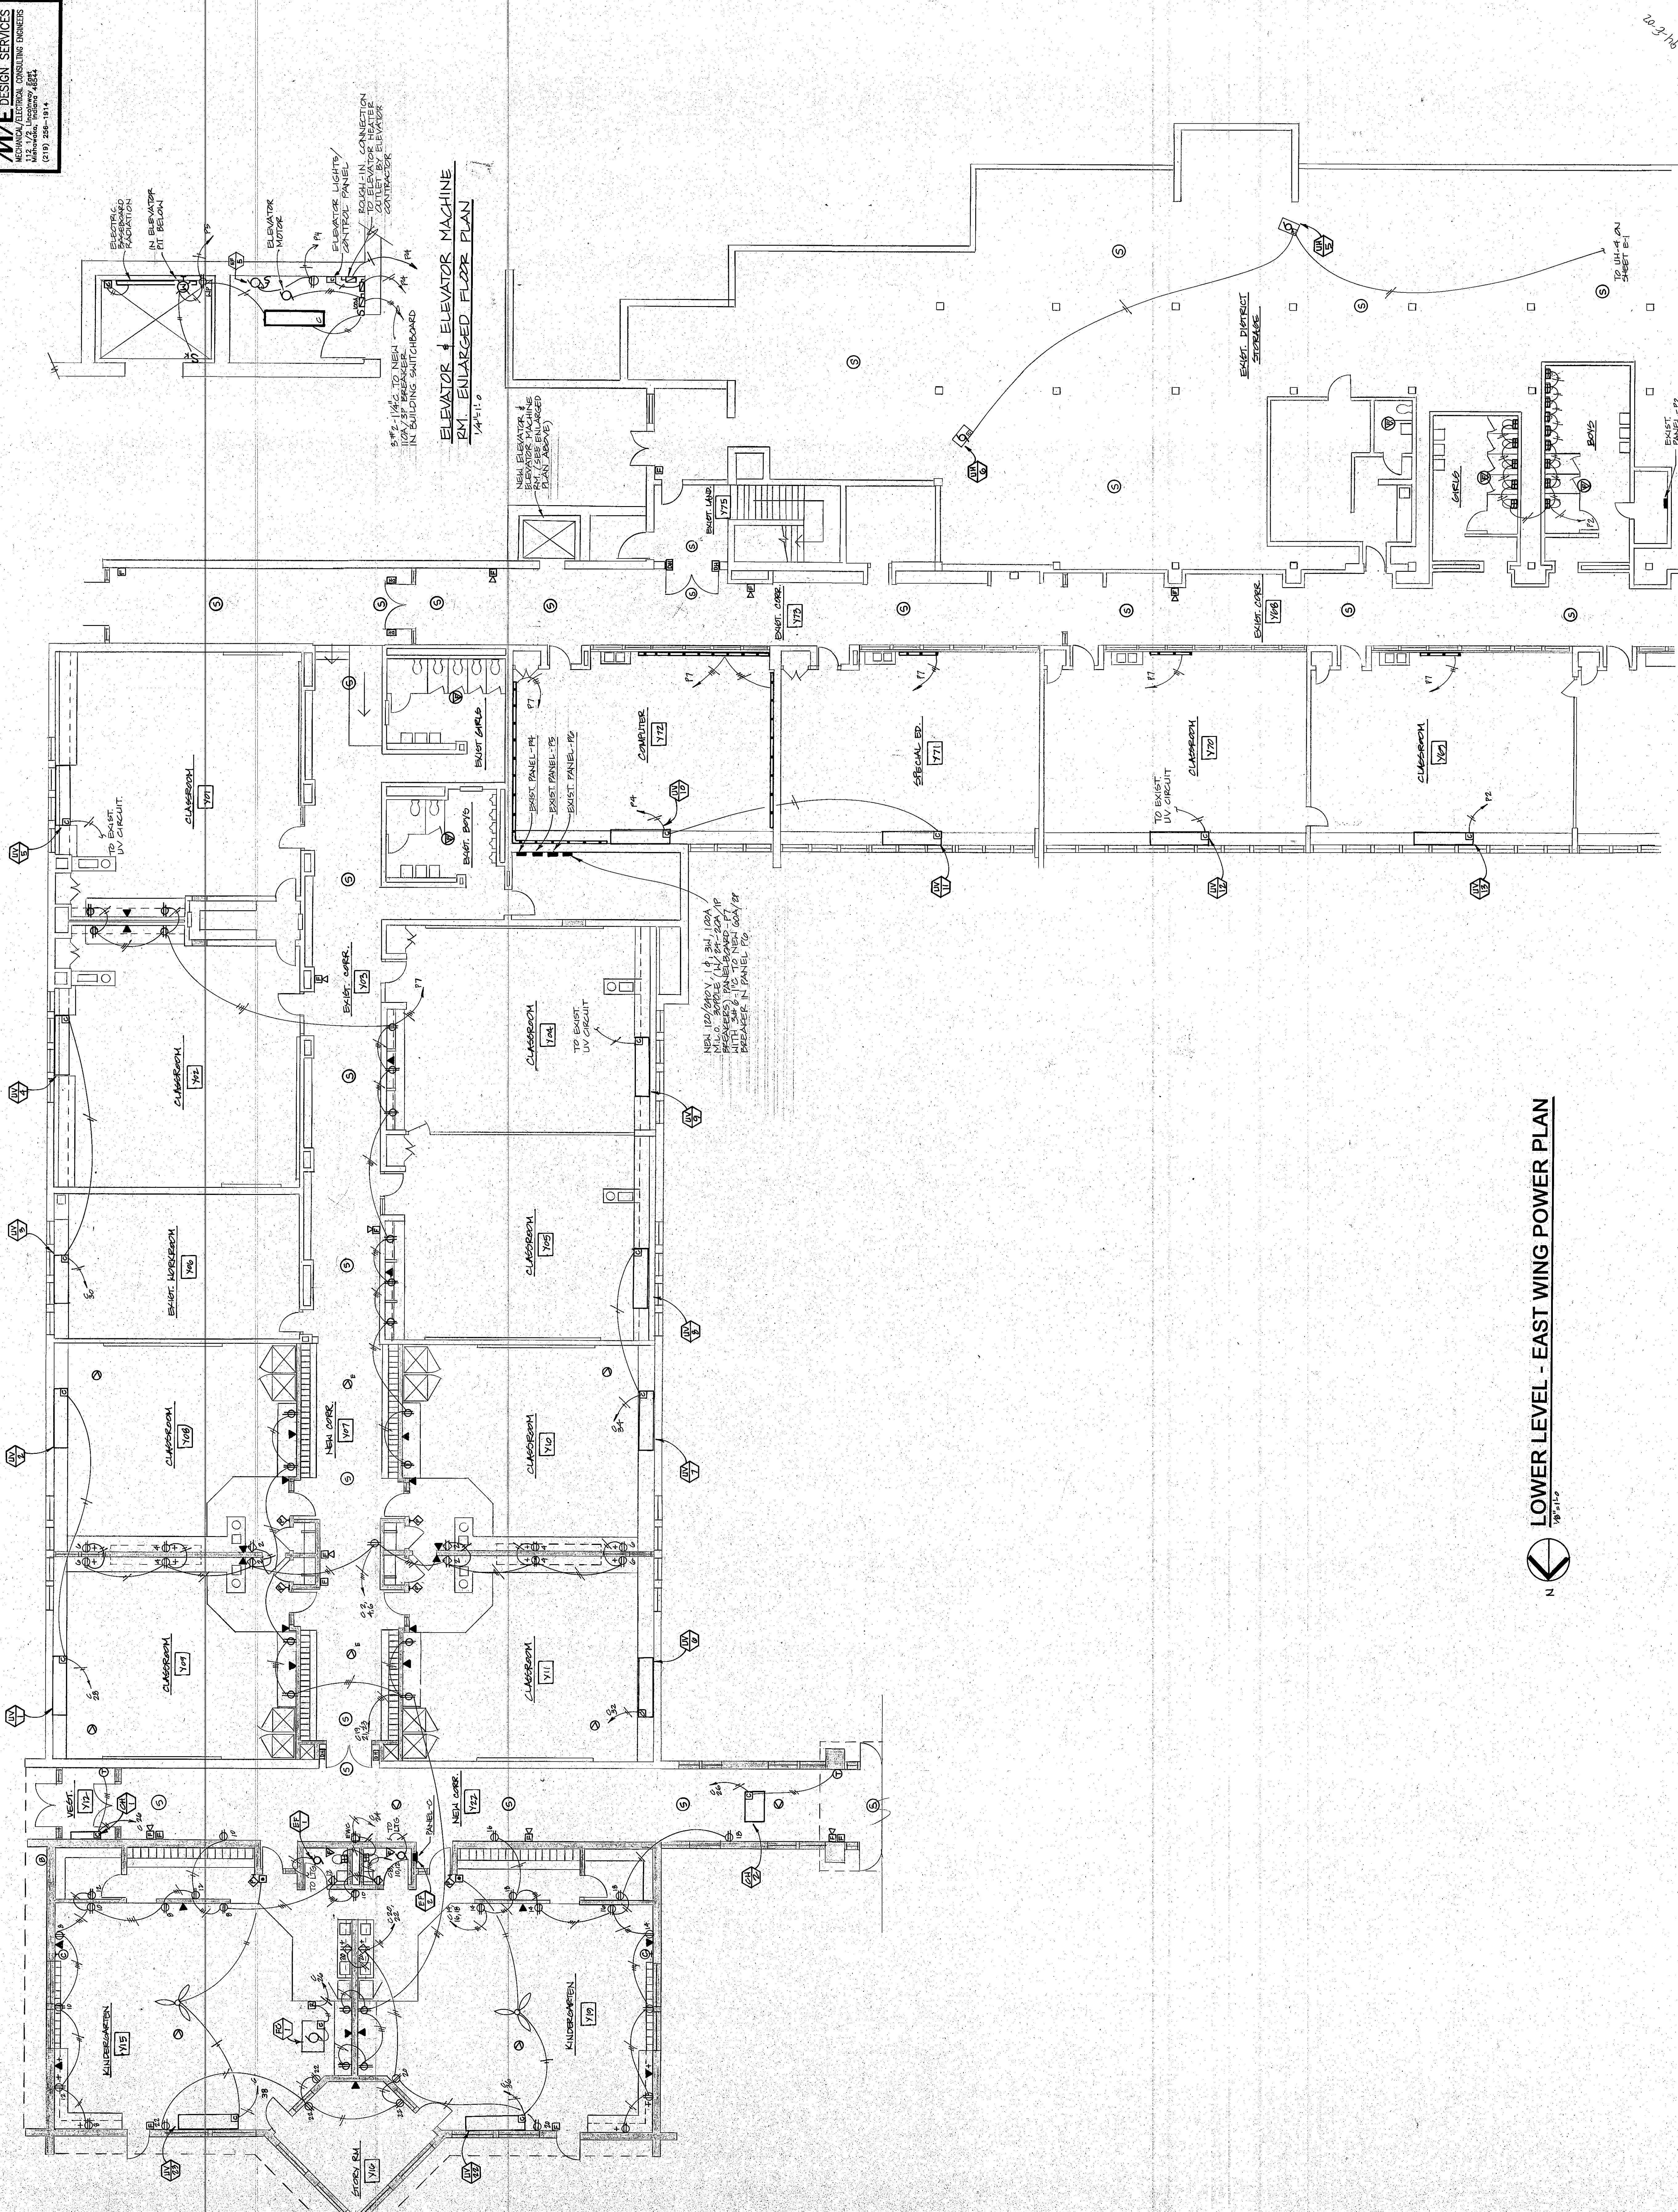


REVISIONS	BY	DATE

M/E DESIGN SERVICES
MECHANICAL/ELECTRICAL CONSULTING ENGINEERS
MILWAUKEE, INDIANA 46814
(317) 248-1914

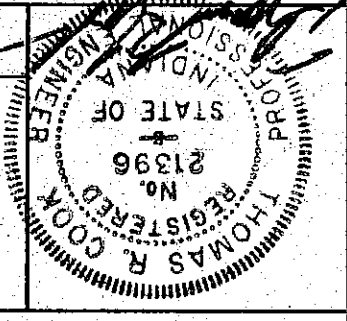

LOWER LEVEL - EAST WING POWER PLAN
1/8"=1'-0"

20-3-10