
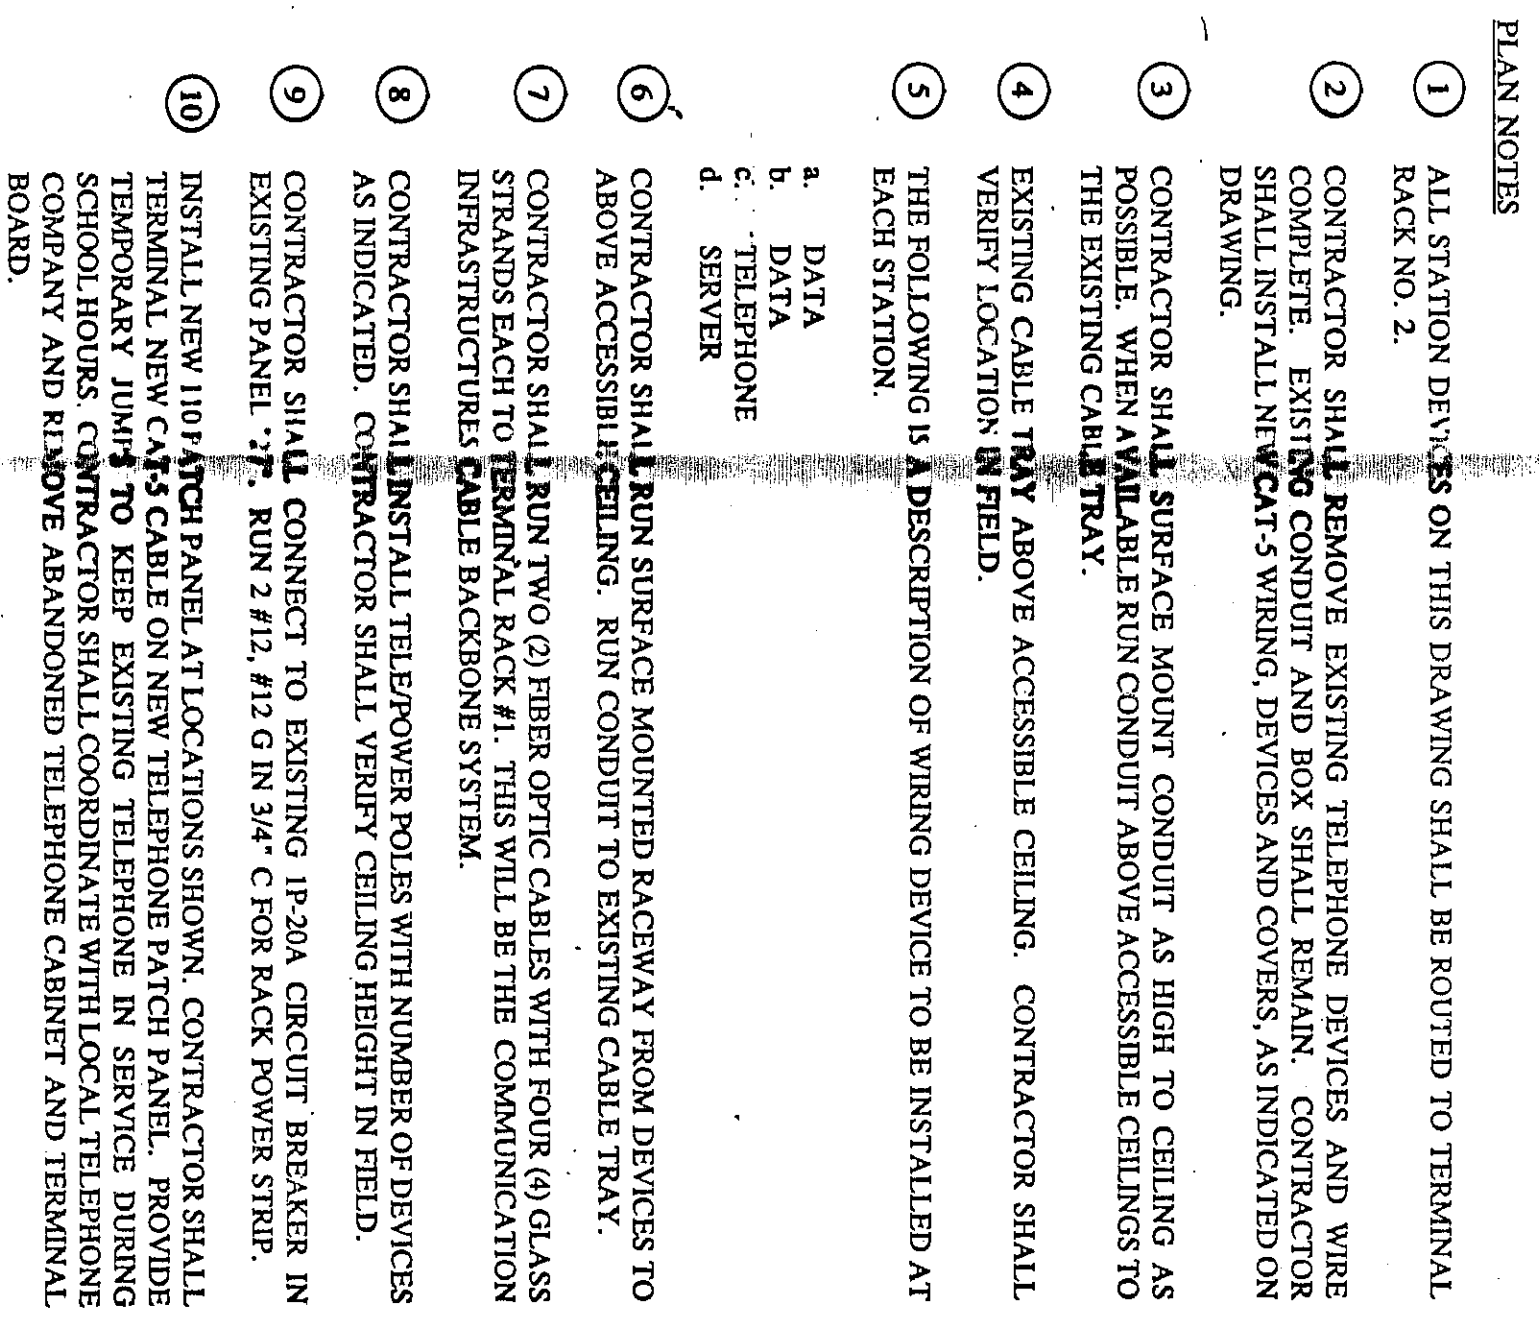


KEY PLAN

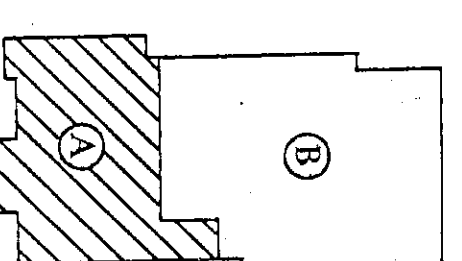

**MCCOR
ENGINEER**

A PROFESSIONAL CORPORATION

9245 N. Meridian Street, Suite 105
Indianapolis, Indiana 46260-1812
(317) 848-5045 Fax: (317) 848-7766

COPYRIGHT NOTICE



COMMUNICATION
INFRASTRUCTURE
FOR DUNELAND
SCHOOL CORPORATION

DUNELAND SCHOOL
CORPORATION
CHESTERTON, INDIANA

BRUMMITT
ELEMENTARY
SCHOOL

DATE:	12 / 5 / 94	SHEET NO.
SCALE:	1/8" = 1' - 0"	
COMM. NO.:	94054	
DRAWN BY:	RDC	

EI-B