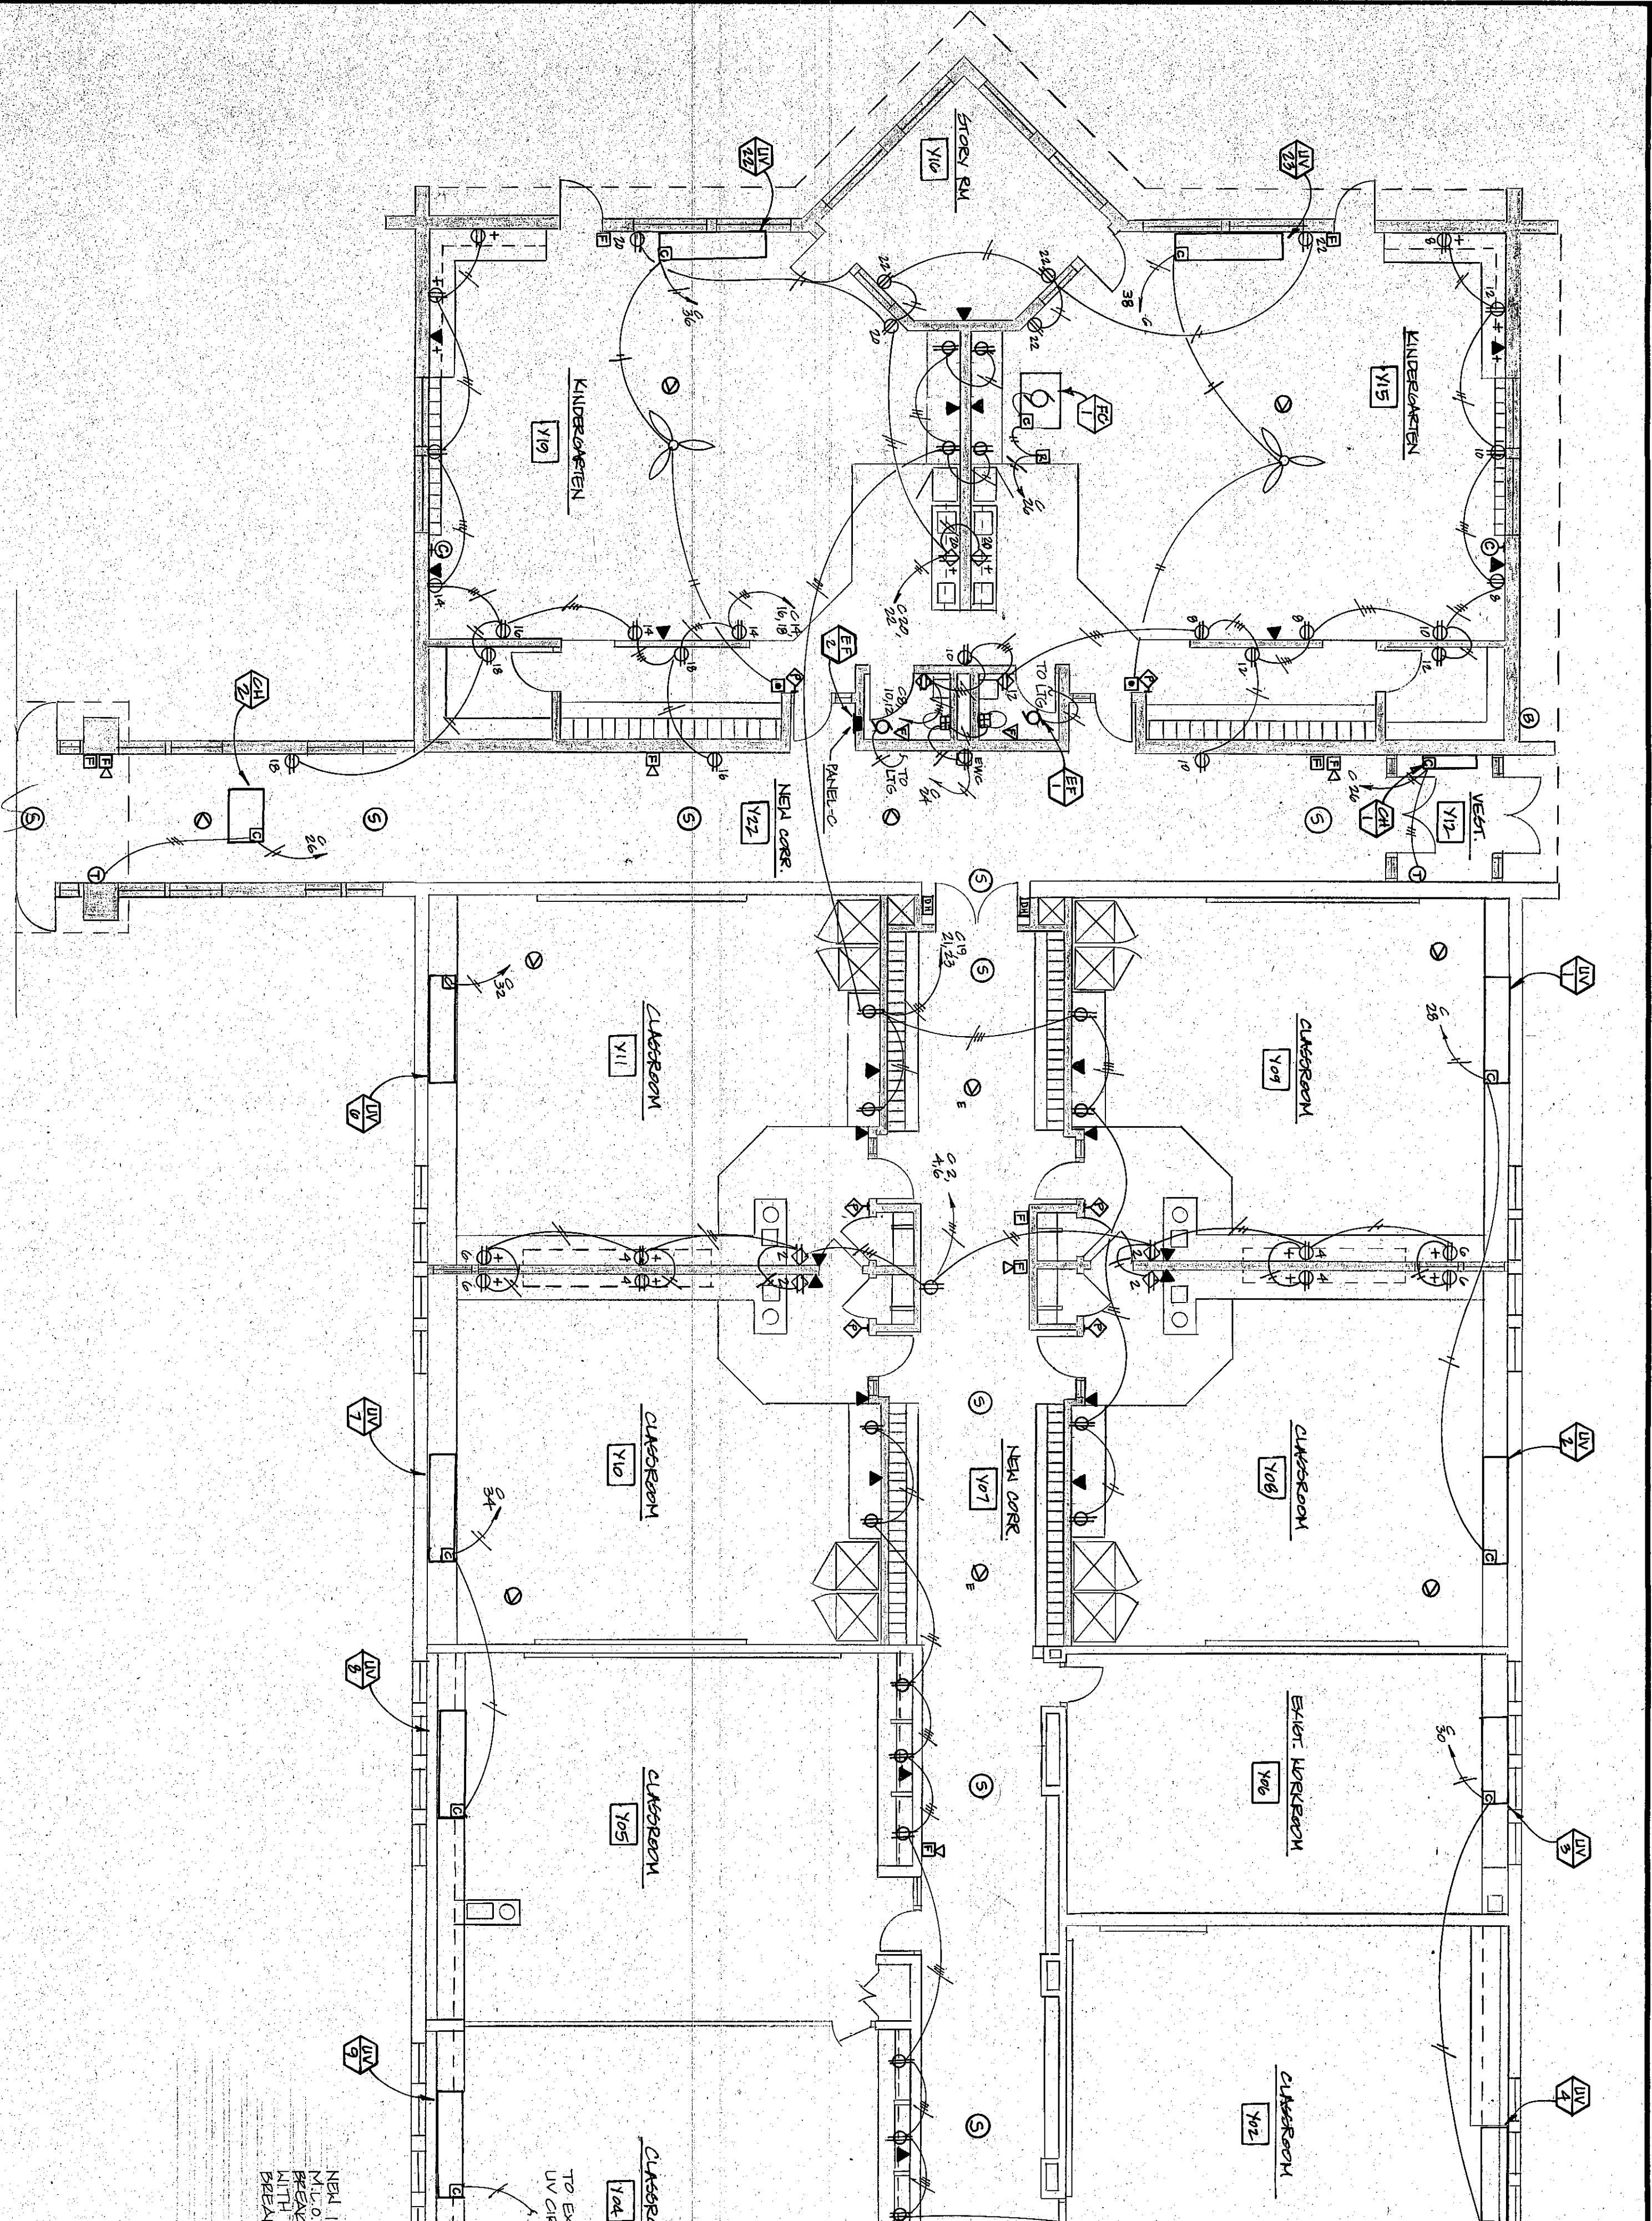


LOWER LEVEL - EAST WING POWER PLAN