

[illegible]

LIBERTY MIDDLE SCHOOL - F.A. DEMOLITION PLAN


FALL 1994 DUNELAND RENOVATION PROJECTS

DUNELAND SCHOOL CORPORATION

chesteron, indiana

gerometta & kinel architects, inc.


chesteron, indiana

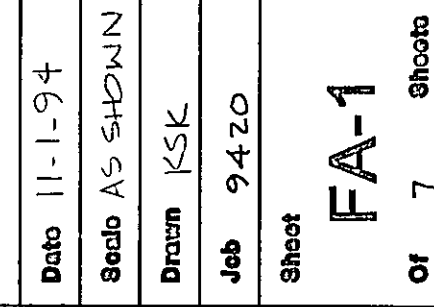

3. THE CONTRACTOR SHALL VISIT BOTH SCHOOL SITES PRIOR TO SUBMITTING A BID AND VERIFY EXISTING CONDITIONS. ADDITIONAL COSTS ASSOCIATED WITH UNANTICIPATED DIFFICULTIES DURING DEMOLITION OR NEW CONSTRUCTION SHALL BE BORNE BY THE CONTRACTOR IF THESE ITEMS COULD HAVE BEEN FORESEEN WITH A THOROUGH INVESTIGATION OF EACH SCHOOL PRIOR TO SUBMITTING A BID.

REMOVE SMOKE DETECTORS. ASSOCIATED SMOKE DETECTOR CONTROLLED MAGNETIC DOOR HOLDS TO REMAIN FOR RE-USE. ASSOCIATED DOOR HOLD CIRCUIT TO REMAIN FOR RE-HOLDS TO REMAIN FOR RE-USE. RECONNECT NEW SMOKE DETECTORS INSTALLED TO DOORS (SEE NEW FLOOR PLAN) TO EXISTING DOOR HOLDS. COORDINATE TYPE OF EXISTING DOOR HOLDS WITH NEW CONTROL AS REQUIRED.

REMOVE EXISTING F. A. CONTROL/ANNUNCIATOR PANEL FACE PLATES AND INNERWORKINGS. RETAIN EXISTING RECESSED BACK-BOXES FOR USE AS WIRE SPLICING BOX. FURNISH AND INSTALL NEW PAINTED 16 GA. METAL COVERS. NEW F.A. CONTROL PANEL IS TO BE SURFACE MOUNTED OVER EXISTING ANNUNCIATOR BACK-BOX. OWNER WILL COVER FORMER BLANKED-OFF F.A. CONTROL PANEL LOCATION WITH REMOVABLE TACKBOARD.

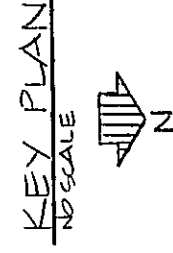
$$\frac{1/16'' = 1'-0}{\text{SECTION - A}}$$
