
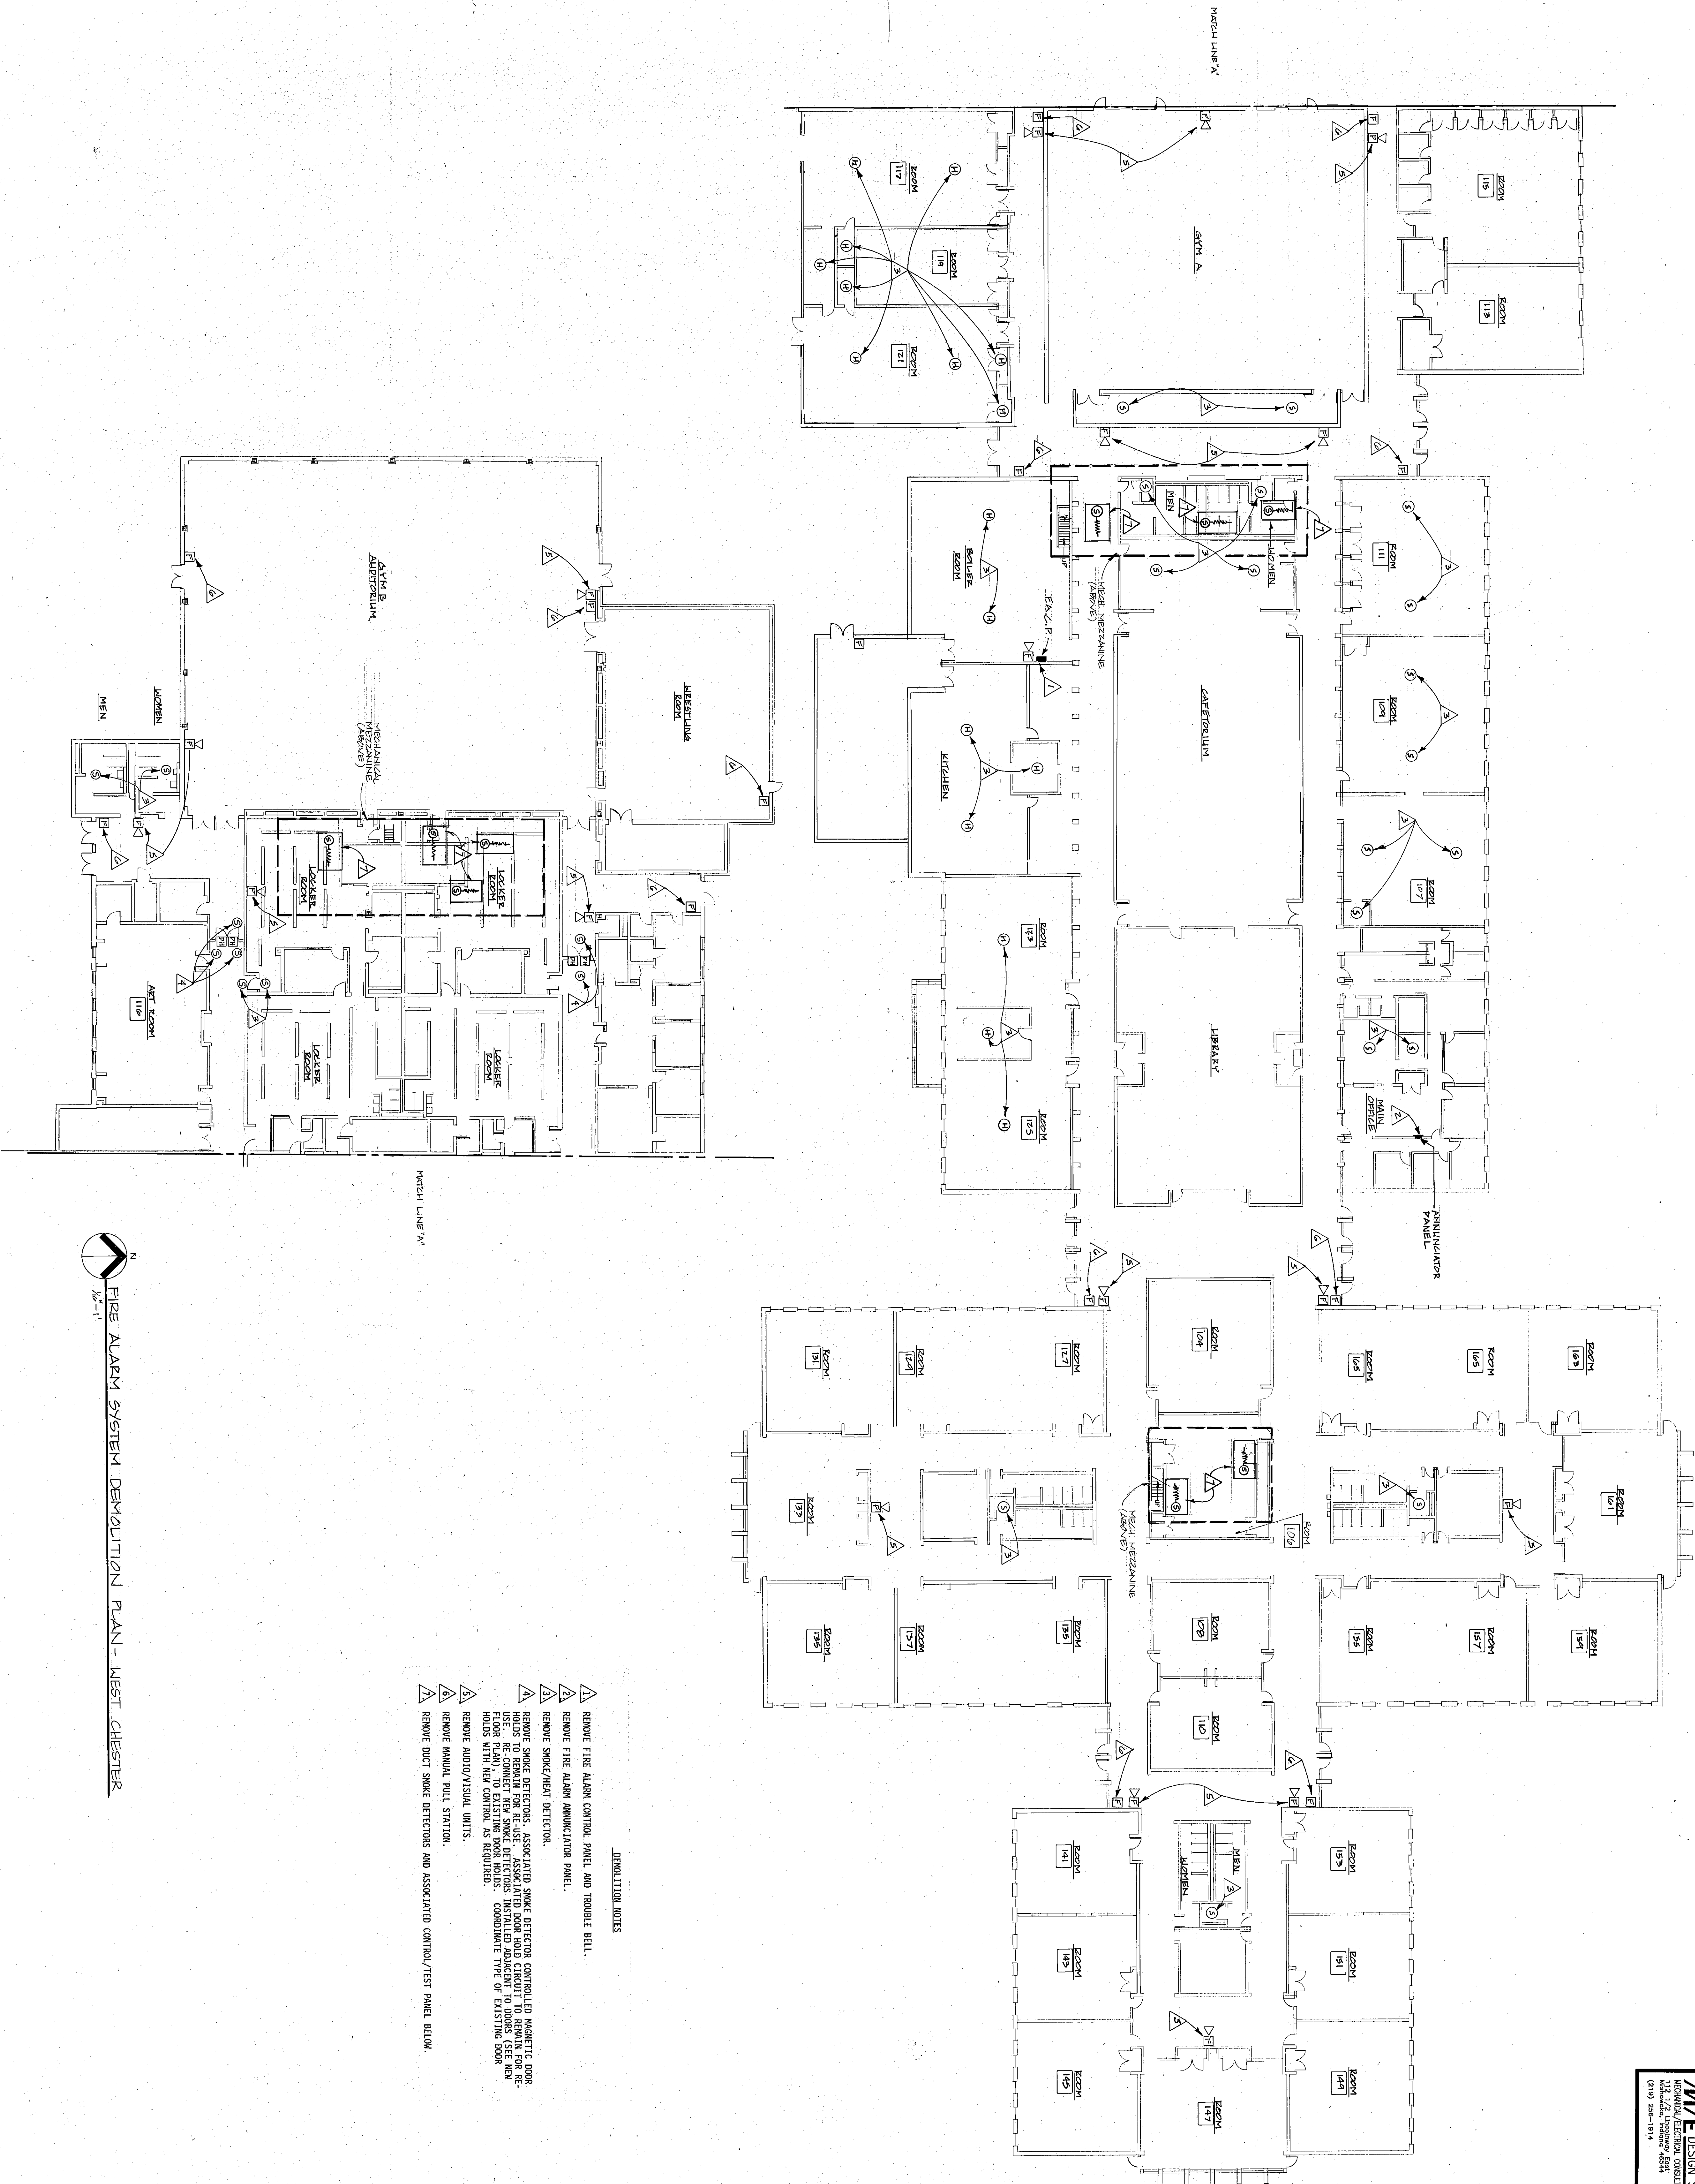


REVISIONS	BY

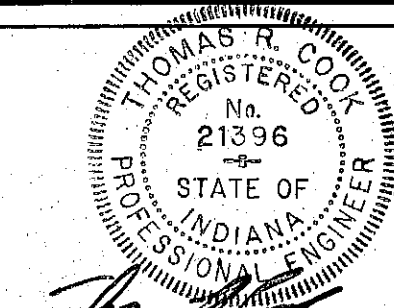

DEMOLITION NOTES

- △** REMOVE FIRE ALARM CONTROL PANEL AND TROUBLE BELL.
- △** REMOVE FIRE ALARM ANNUNCIATOR PANEL.
- △** REMOVE SMOKE/HEAT DETECTOR.
- △** REMOVE SMOKE DETECTORS, ASSOCIATED SMOKE DETECTOR CONTROLLED MAGNETIC DOOR HOLDS OF REMAINING REAR ENTRANCE ASSOCIATED SMOKE DETECTOR TO HOLD OPENLY TO EXISTING FLOOR PLAN.) TO EXISTING DOOR HOLDS.
COORDINATE TYPE OF EXISTING DOOR HOLDS WITH NEW CONTROL.
- △** REMOVE AUDIO/VISUAL UNITS.
- △** REMOVE MANUAL PULL STATION.
- △** REMOVE DUCT SMOKE DETECTORS AND ASSOCIATED CONTROL/TEST PANEL BELOW.

2
FIRE ALARM SYSTEM DEMOLITION PLAN - WEST CHESTER

WESTCHESTER F.A. DEMOLITION PLAN

1994 BUILDING ADDITIONS & RENOVATION PROJECTS
DUNELAND SCHOOL CORPORATION **CHESTERTON, INDIANA**
 gerometta & kinel architects, inc. **chesterton, indiana**

chesterton, indiana

DATE 3-31-94

 $\frac{1}{16} = 1.56\%$

JOB

EA-1

OF 19 SHEETS