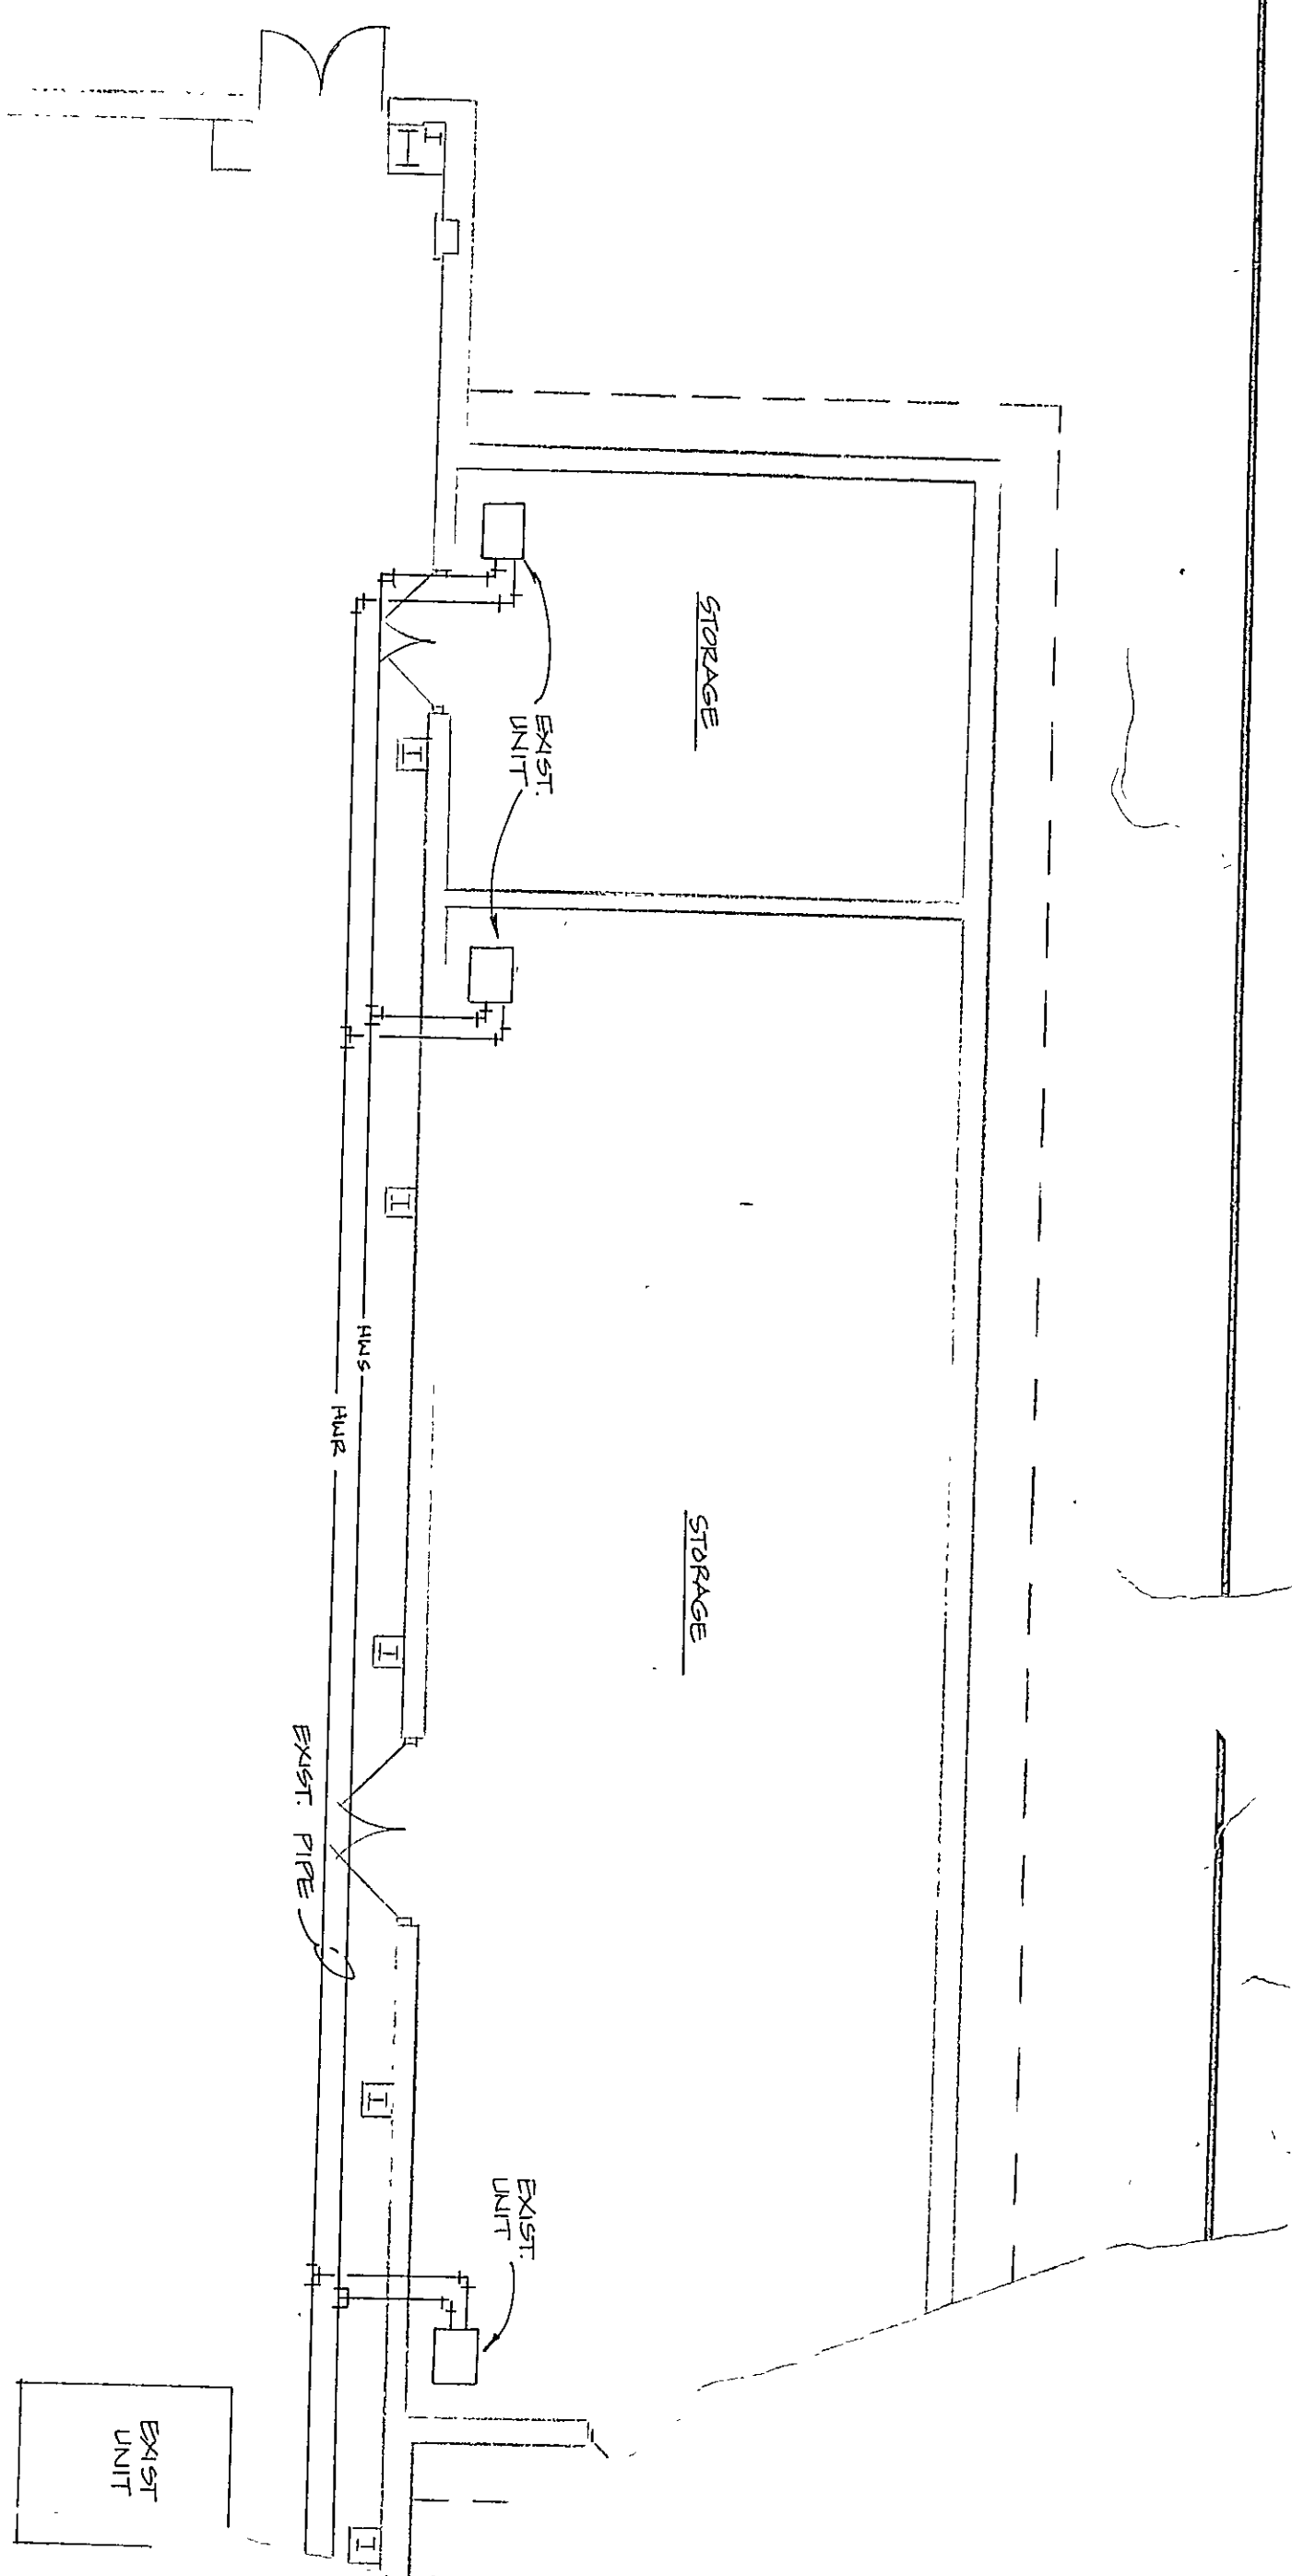
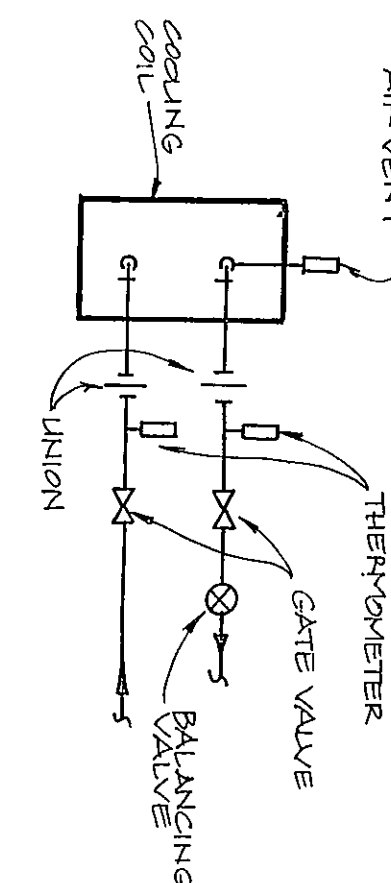
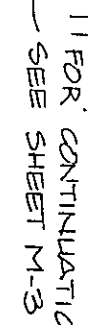
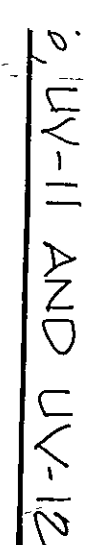



$$2 - 1 = 1$$


CHILLED WATER COIL PIPING
DETAIL FOR AH-2

 $\frac{1}{3}'' = 1 \frac{1}{3}''$

DATE 12/6/53