


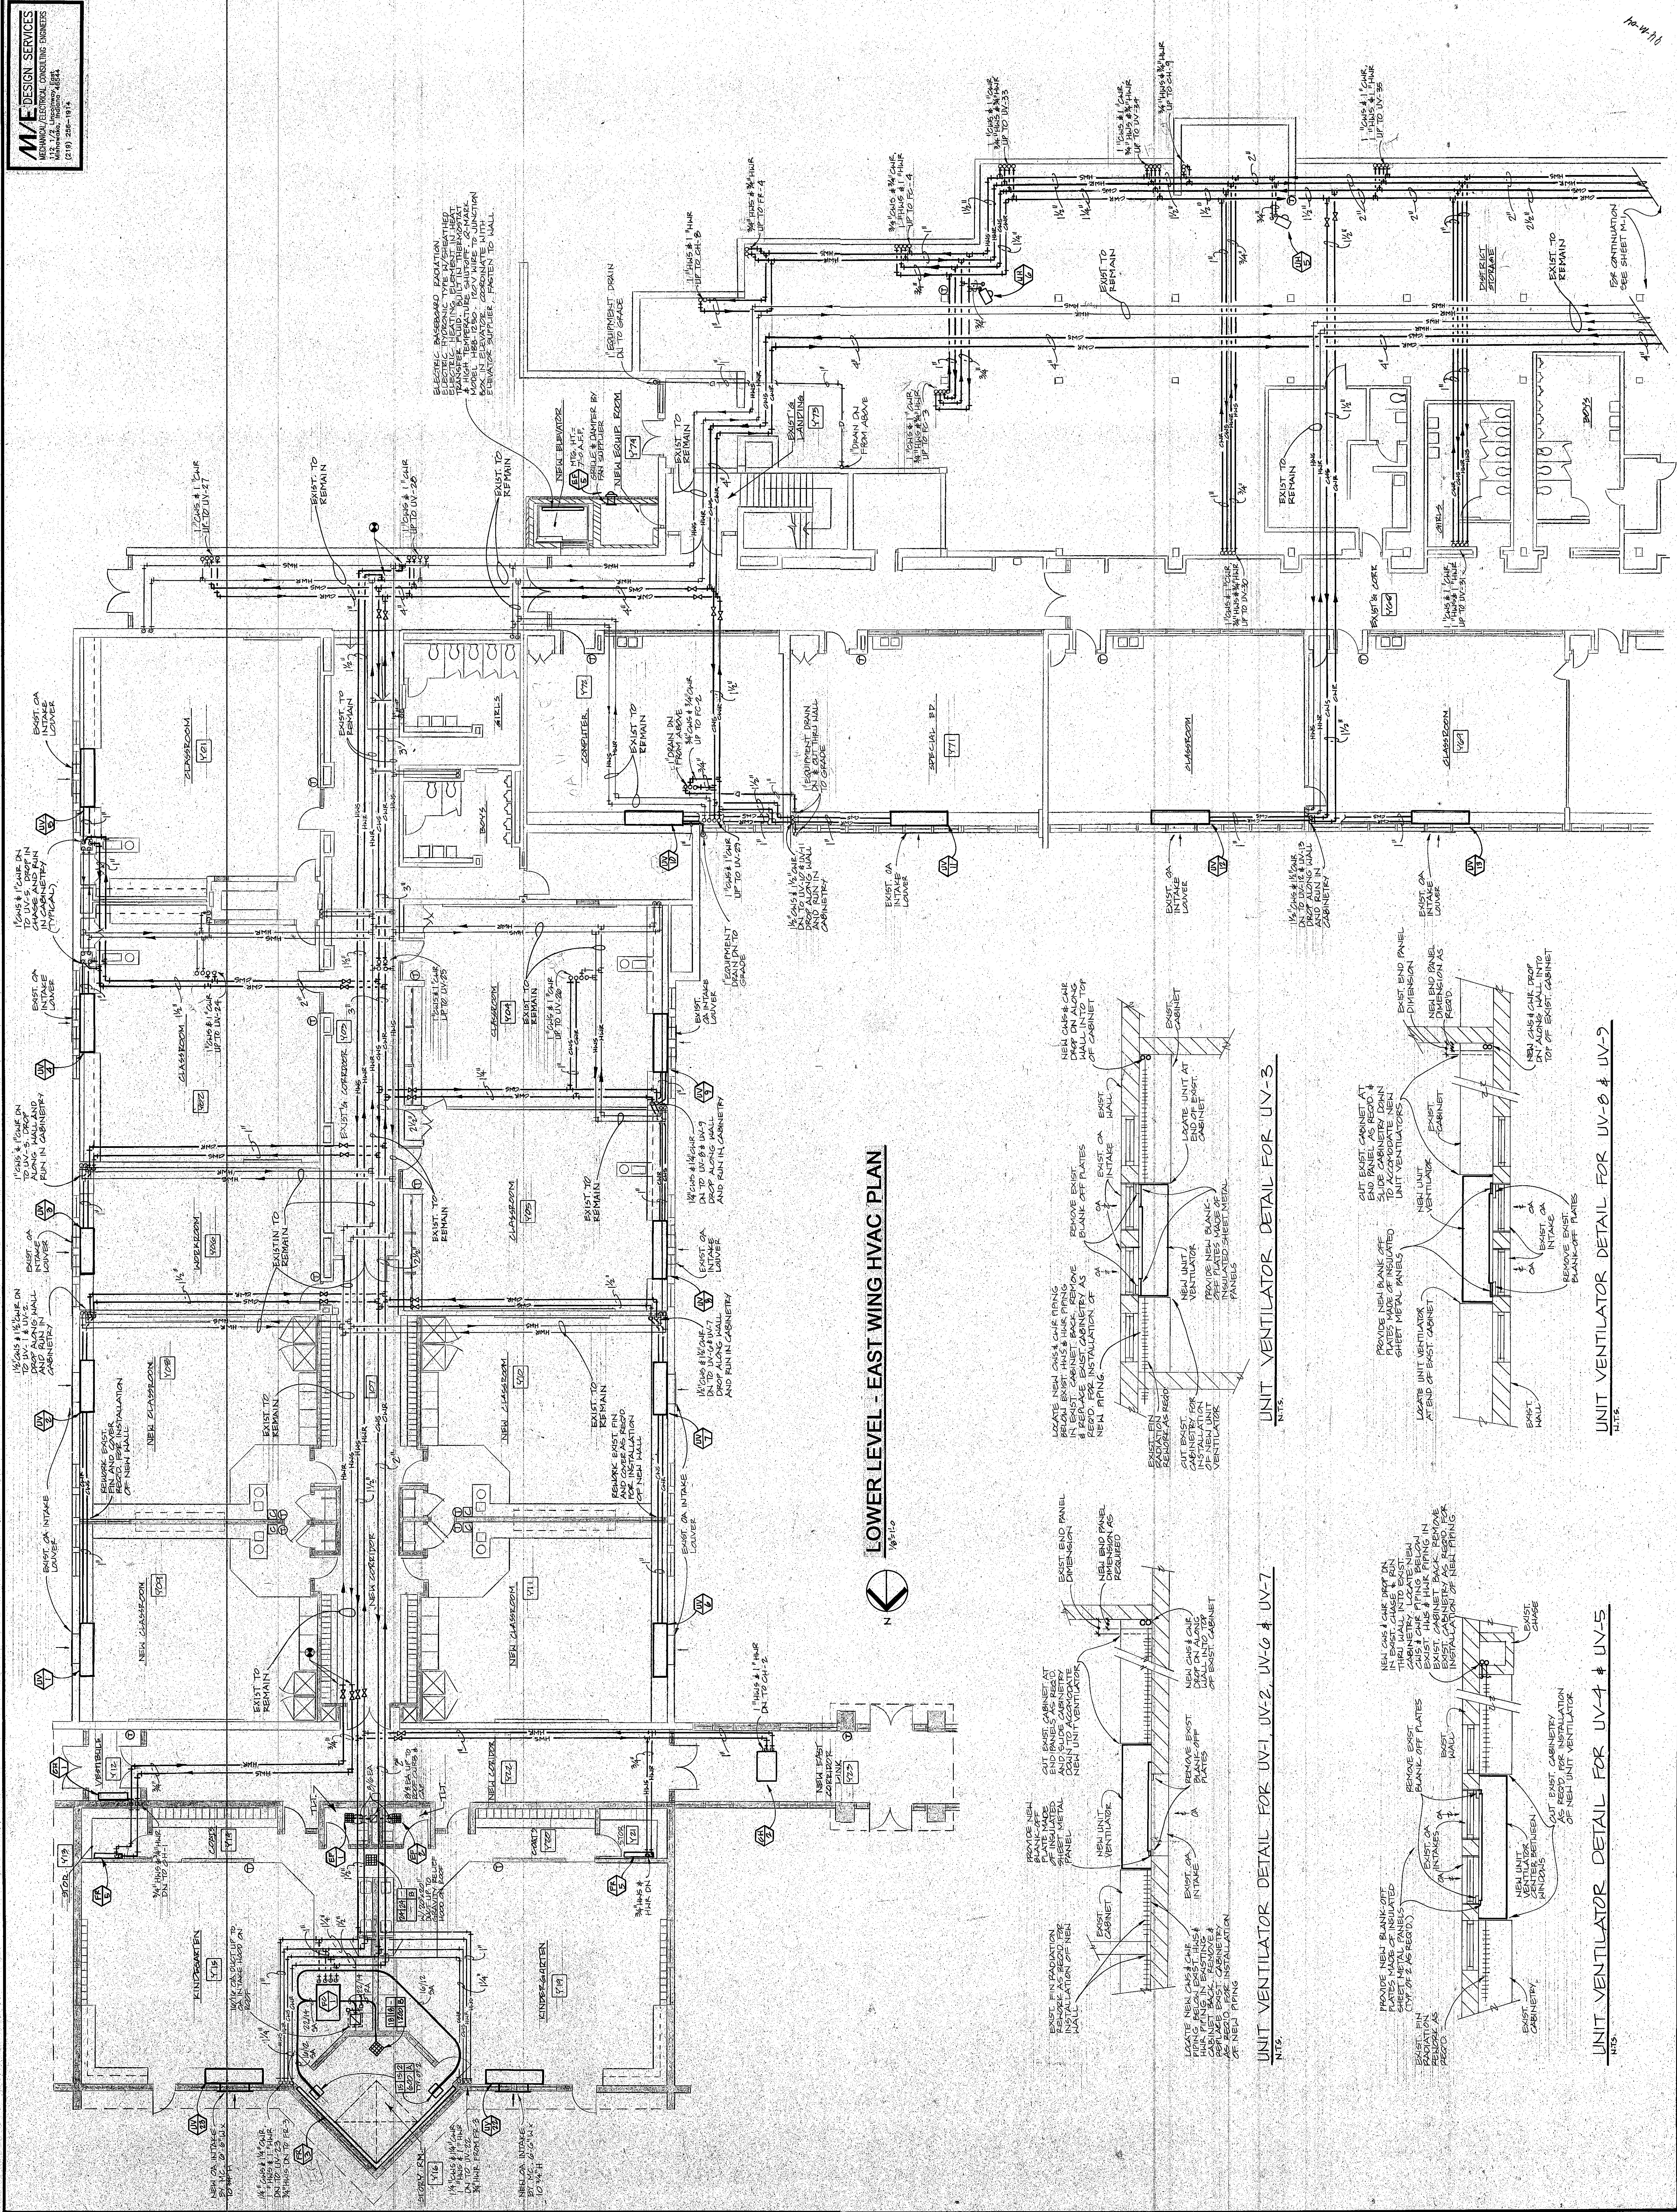

LOWER LEVEL - EAST WING HVAC PLAN

UNIT VENTILATOR DETAIL FOR UV-3

UNIT VENTILATOR DETAIL FOR UV-8 & UV-9

UNIT VENTILATOR DETAIL FOR UV-1, UV-2, UV-6 & UV-7

UNIT VENTILATOR DETAIL FOR UV-4 & UV-5