
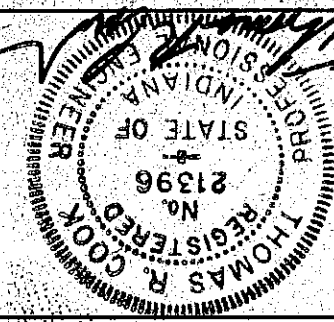


[illegible]



M/E DESIGN SERVICES
MECHANICAL/ELECTRICAL CONSULTING ENGINEERS
112 1/2 Uhsolnway East
Mishawaka, Indiana 46544
(219) 256-1814

GYM / ART / MUSIC CENTER	HVAC PLAN
1994 BUILDING ADDITIONS & RENOVATION PROJECTS DUNELAND SCHOOL CORPORATION CHESTERTON, INDIANA gerometta & kinel architects, inc. chesteron, indiana	

DATE	3-17-94
SCALE	AS SHOWN
DRAWN	KSK
JOB	9315
SHEET	M-3
OF 55 SHEETS	

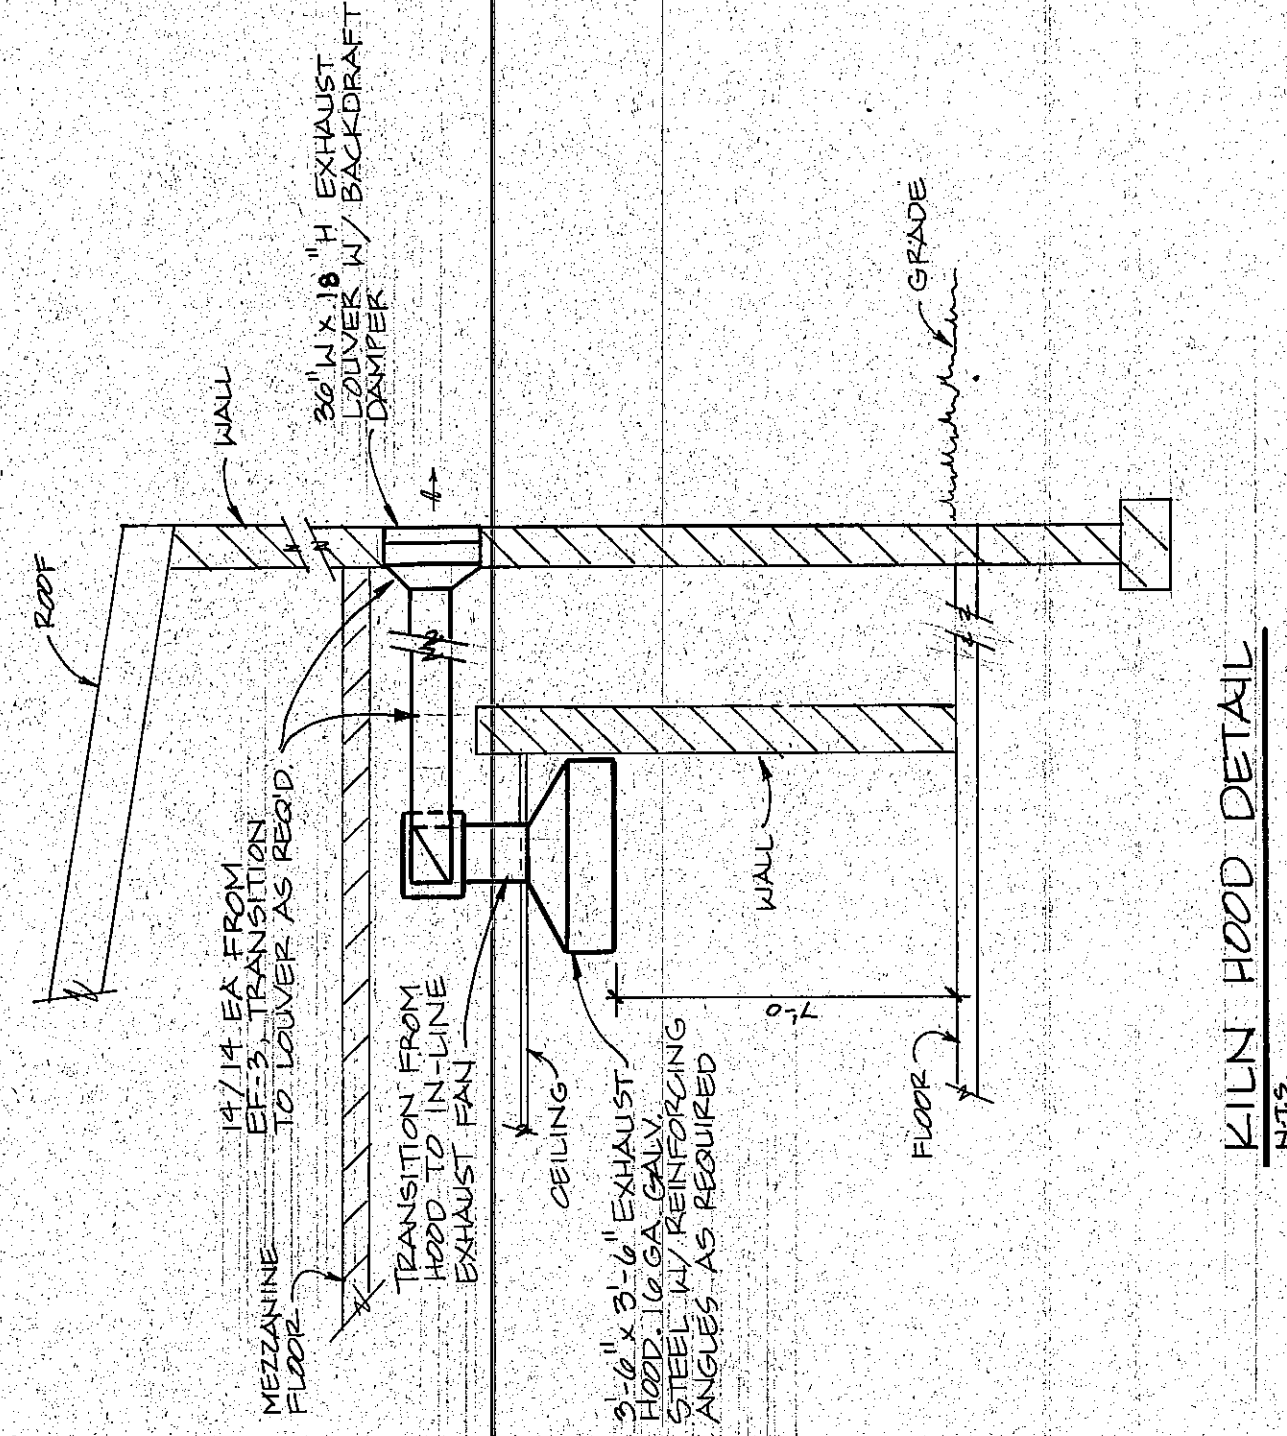

KILN HOOD DETAIL

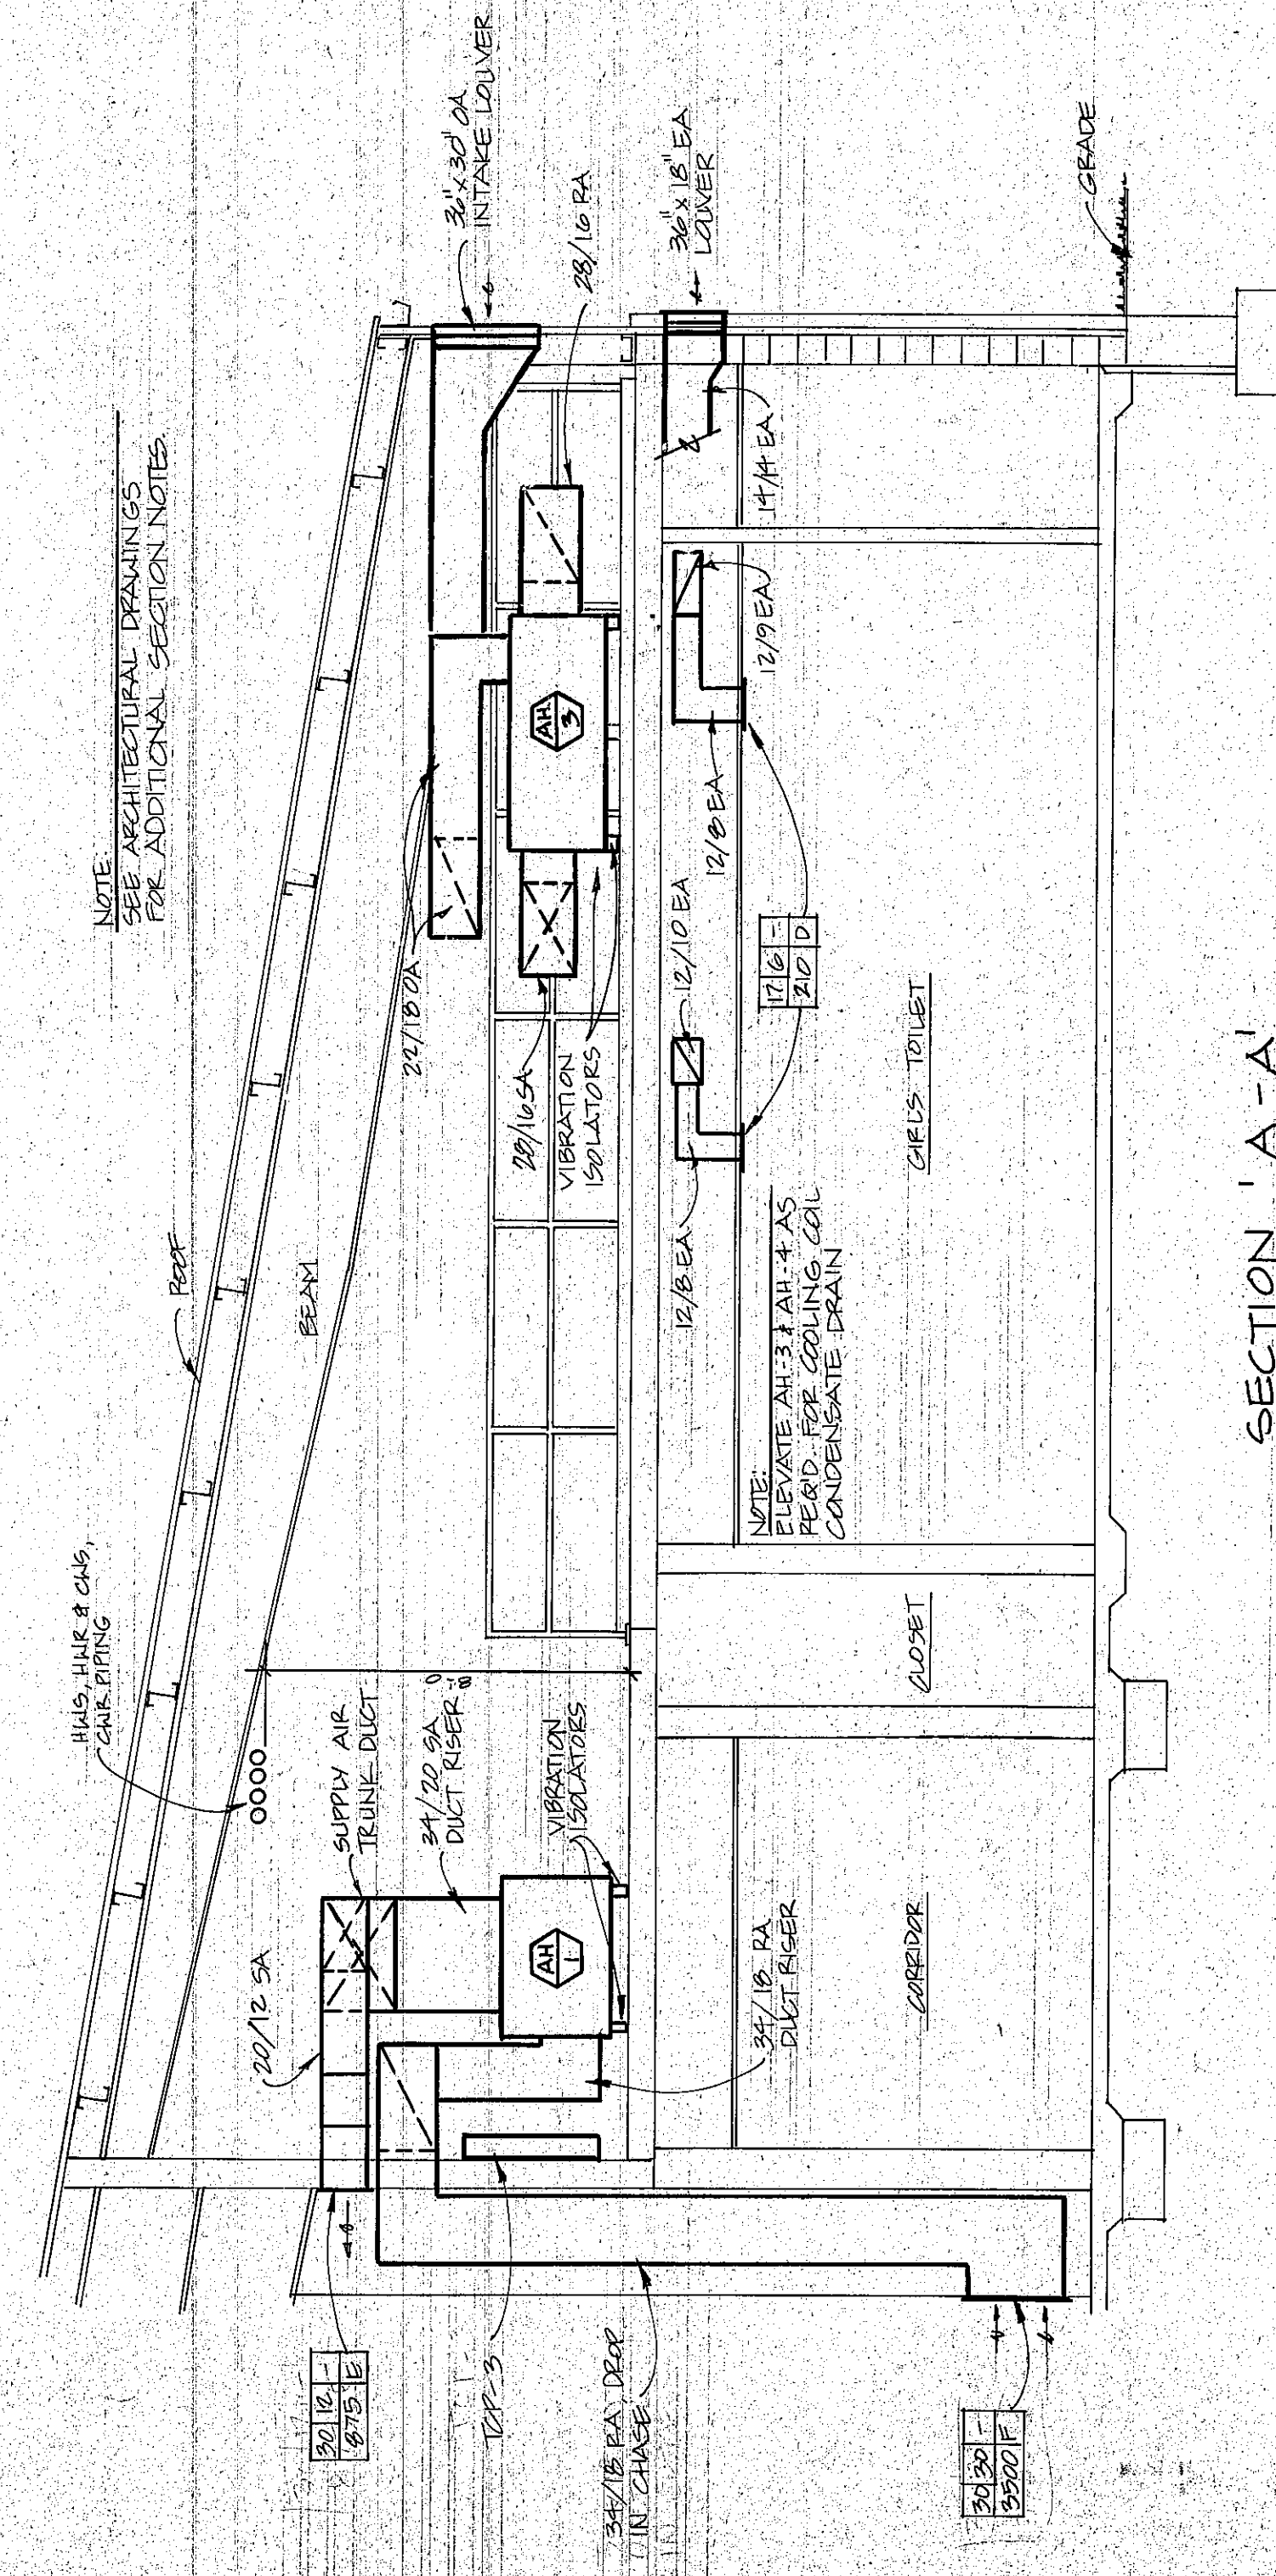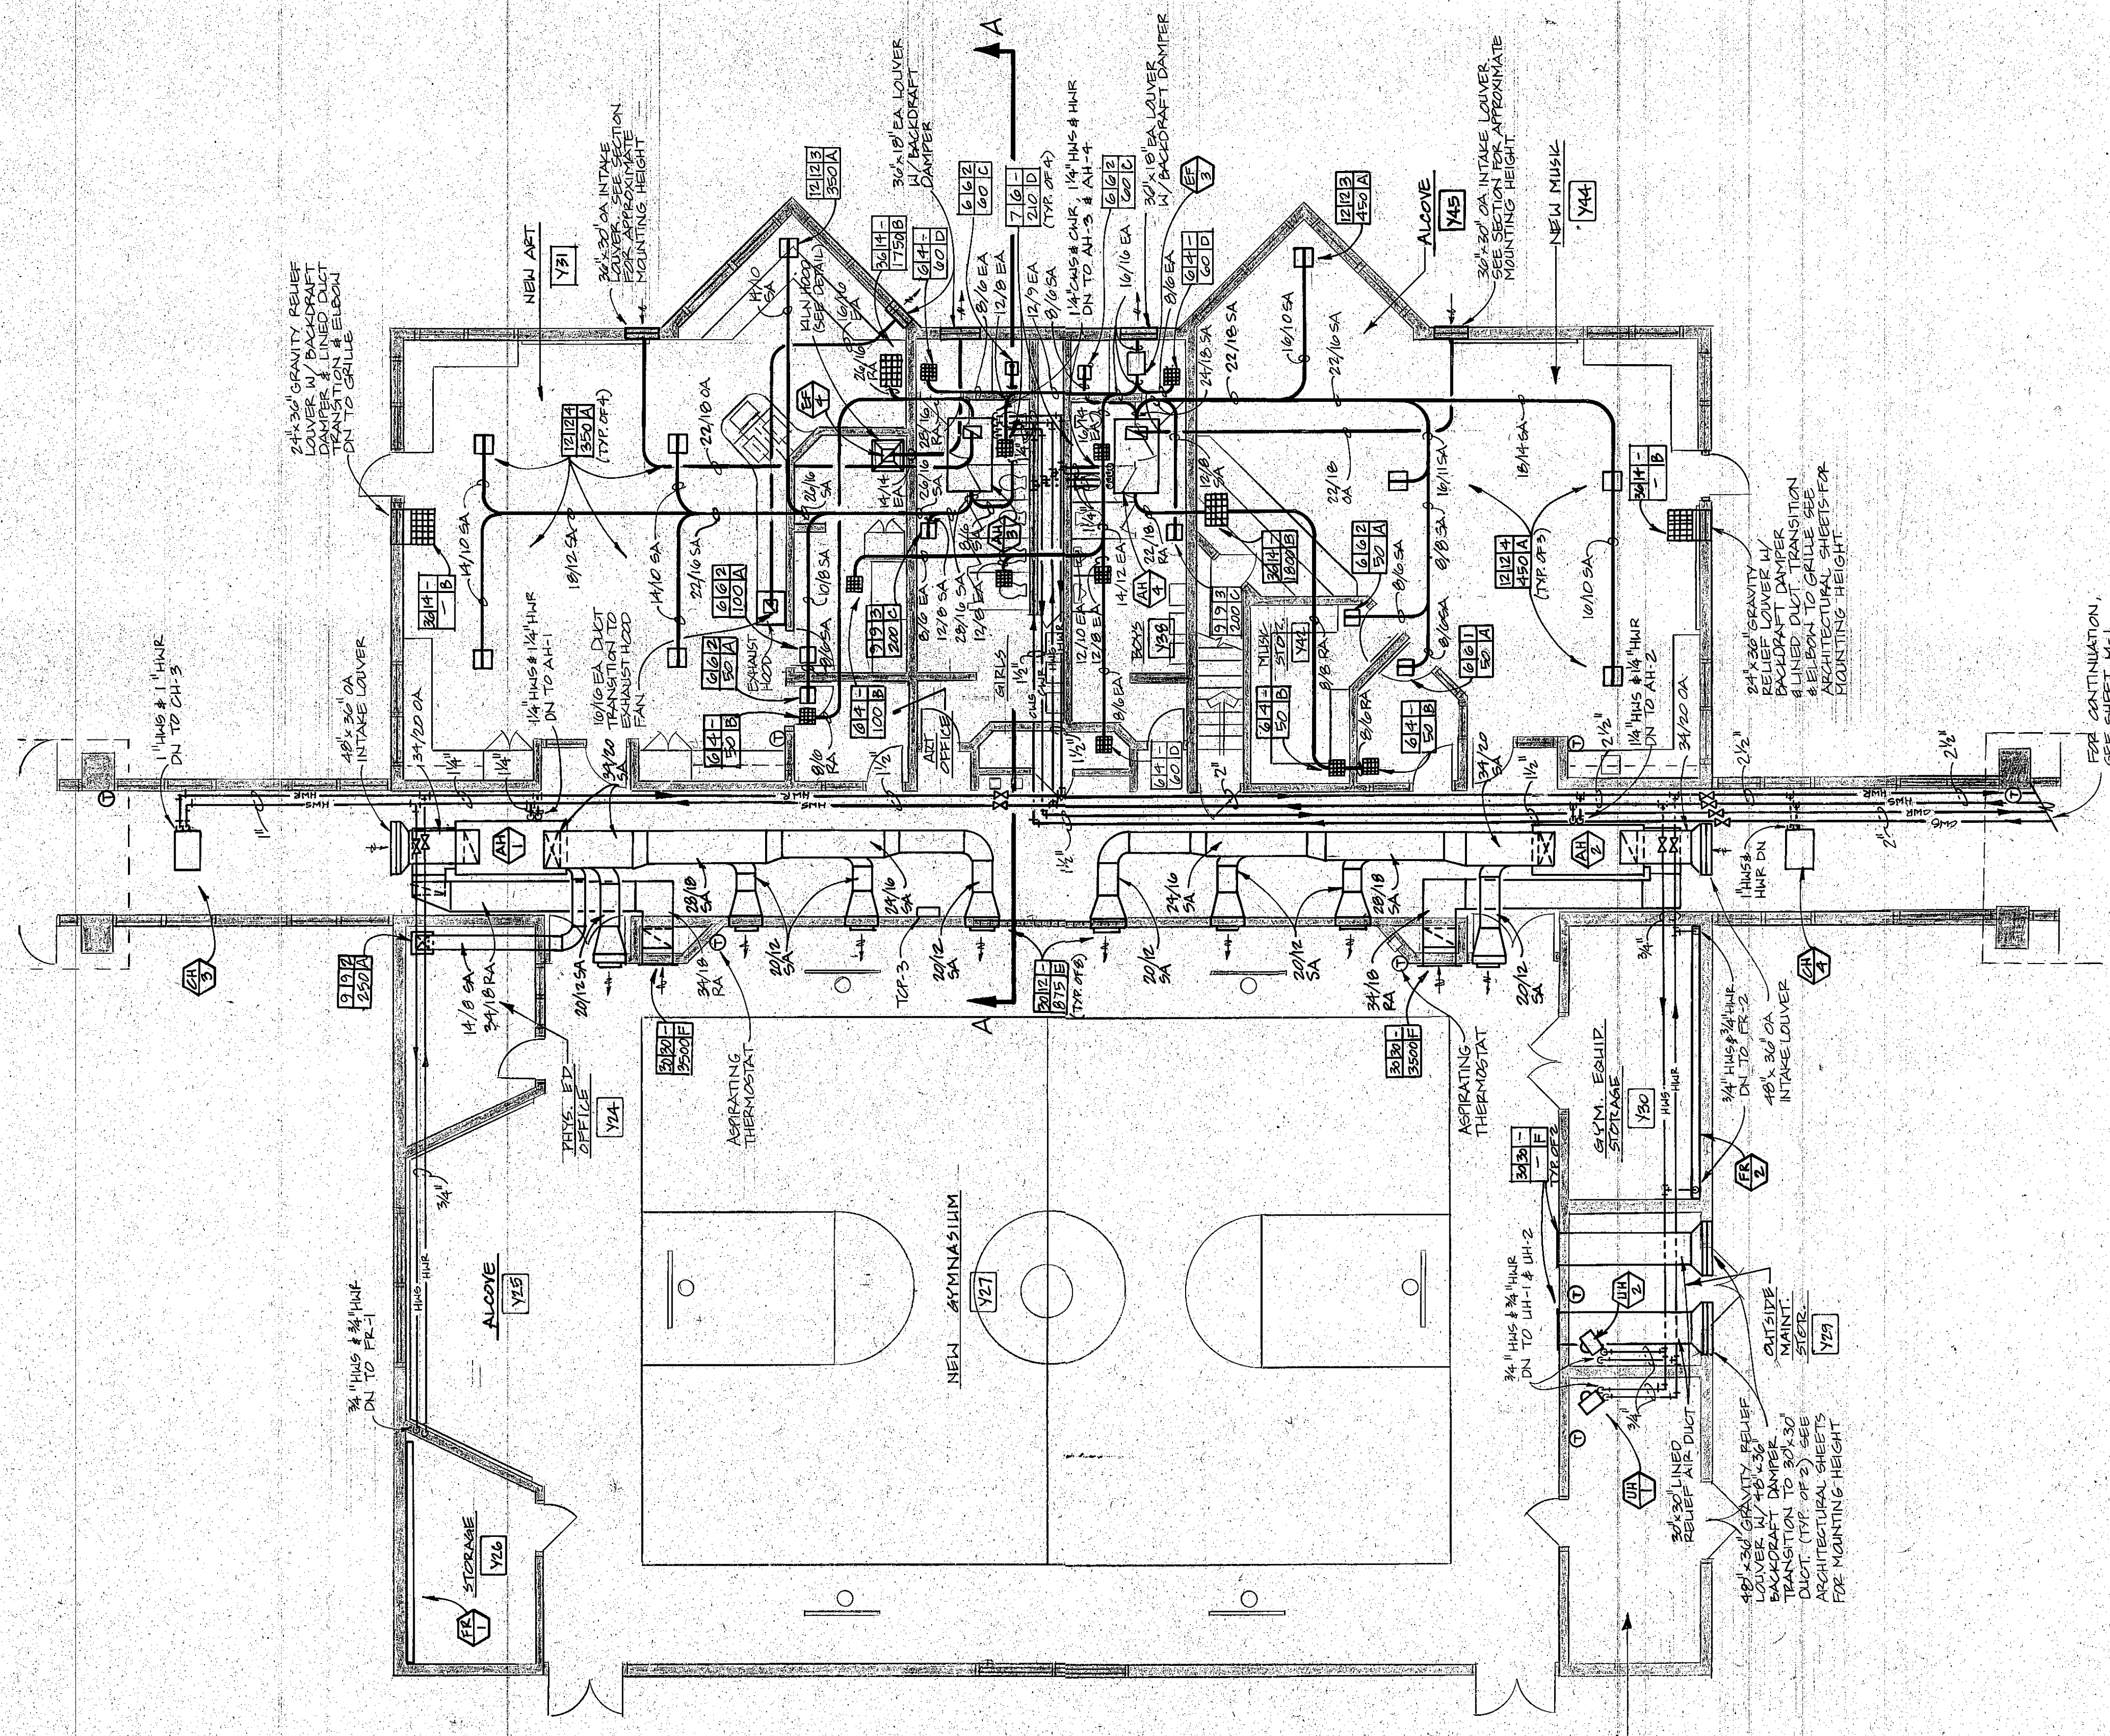

SECTION 'A-A'