


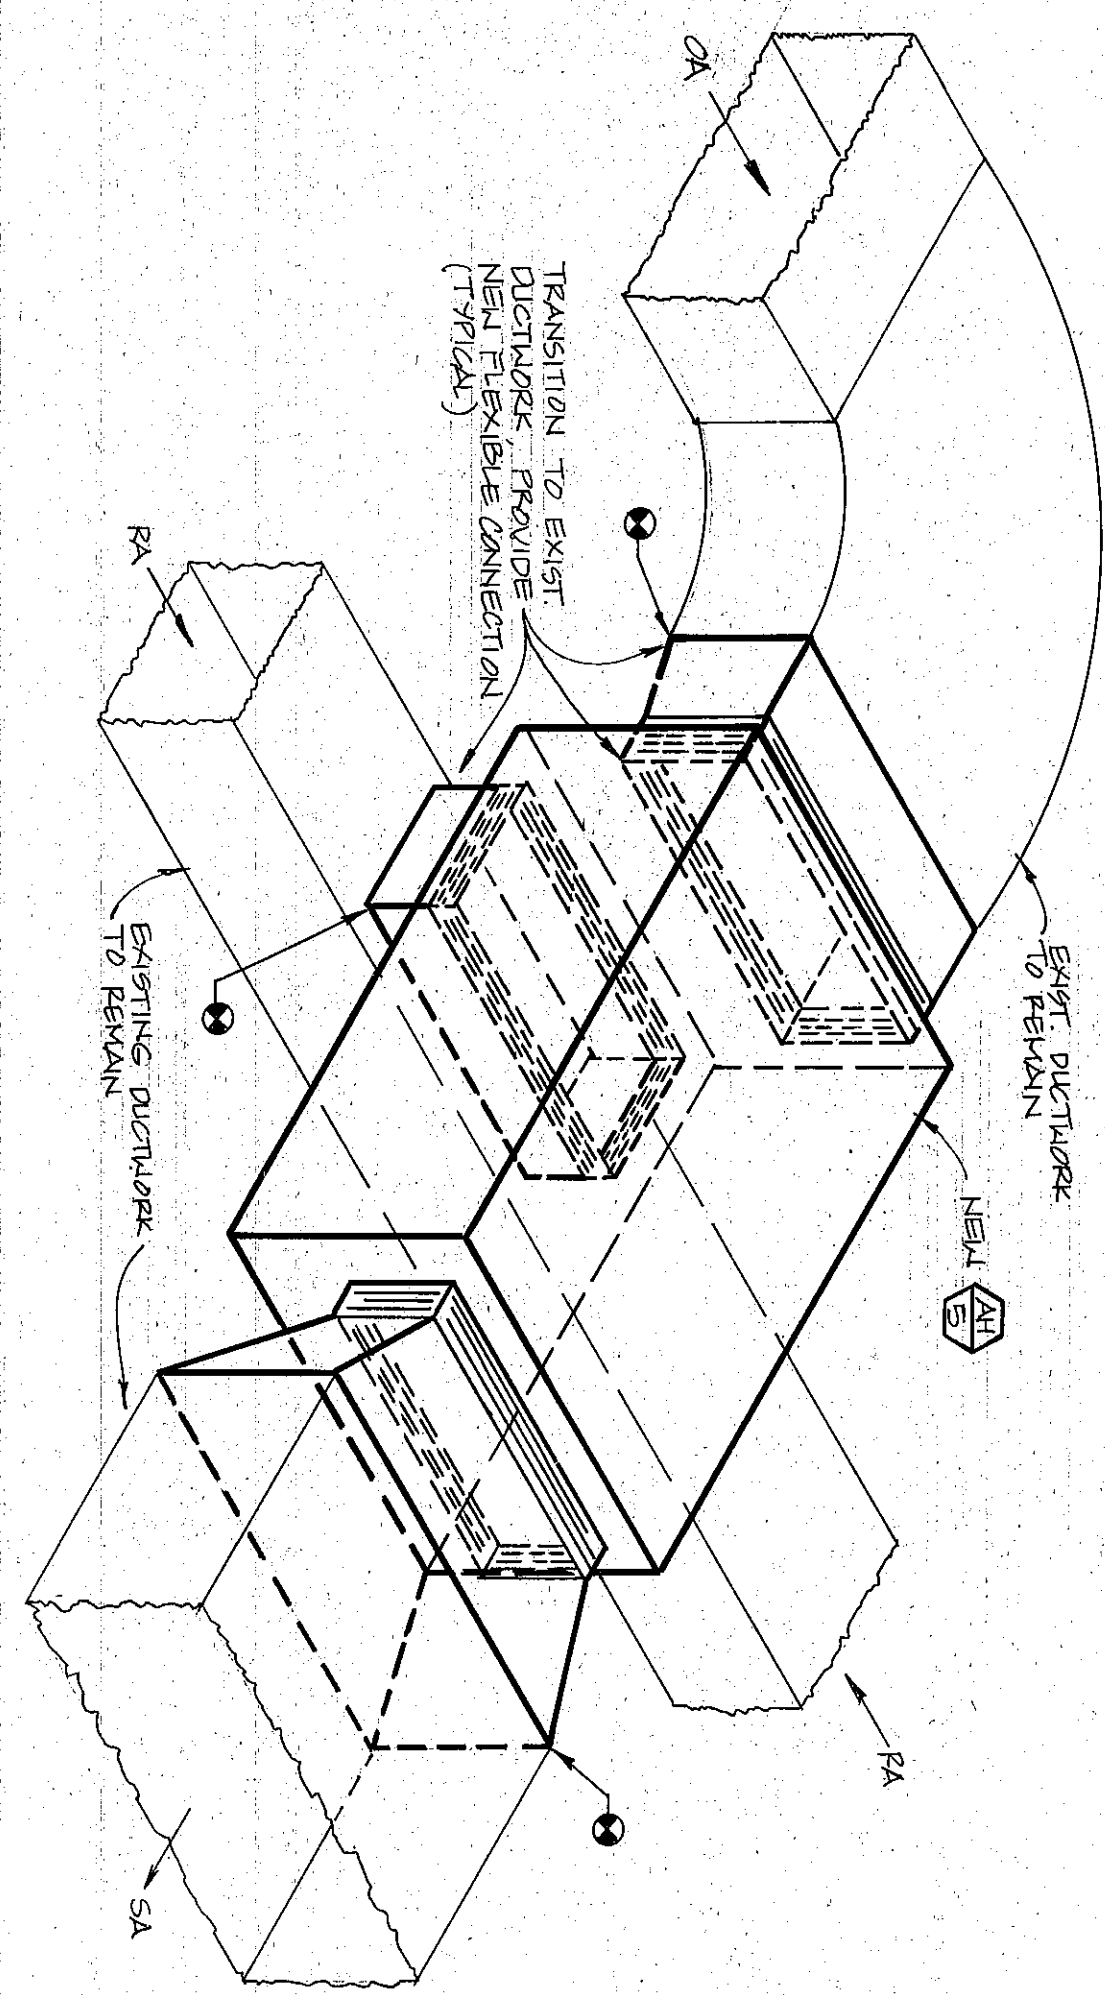


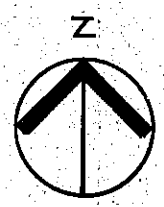

UNIT AH-5 DUCT CONNECTION DETAIL

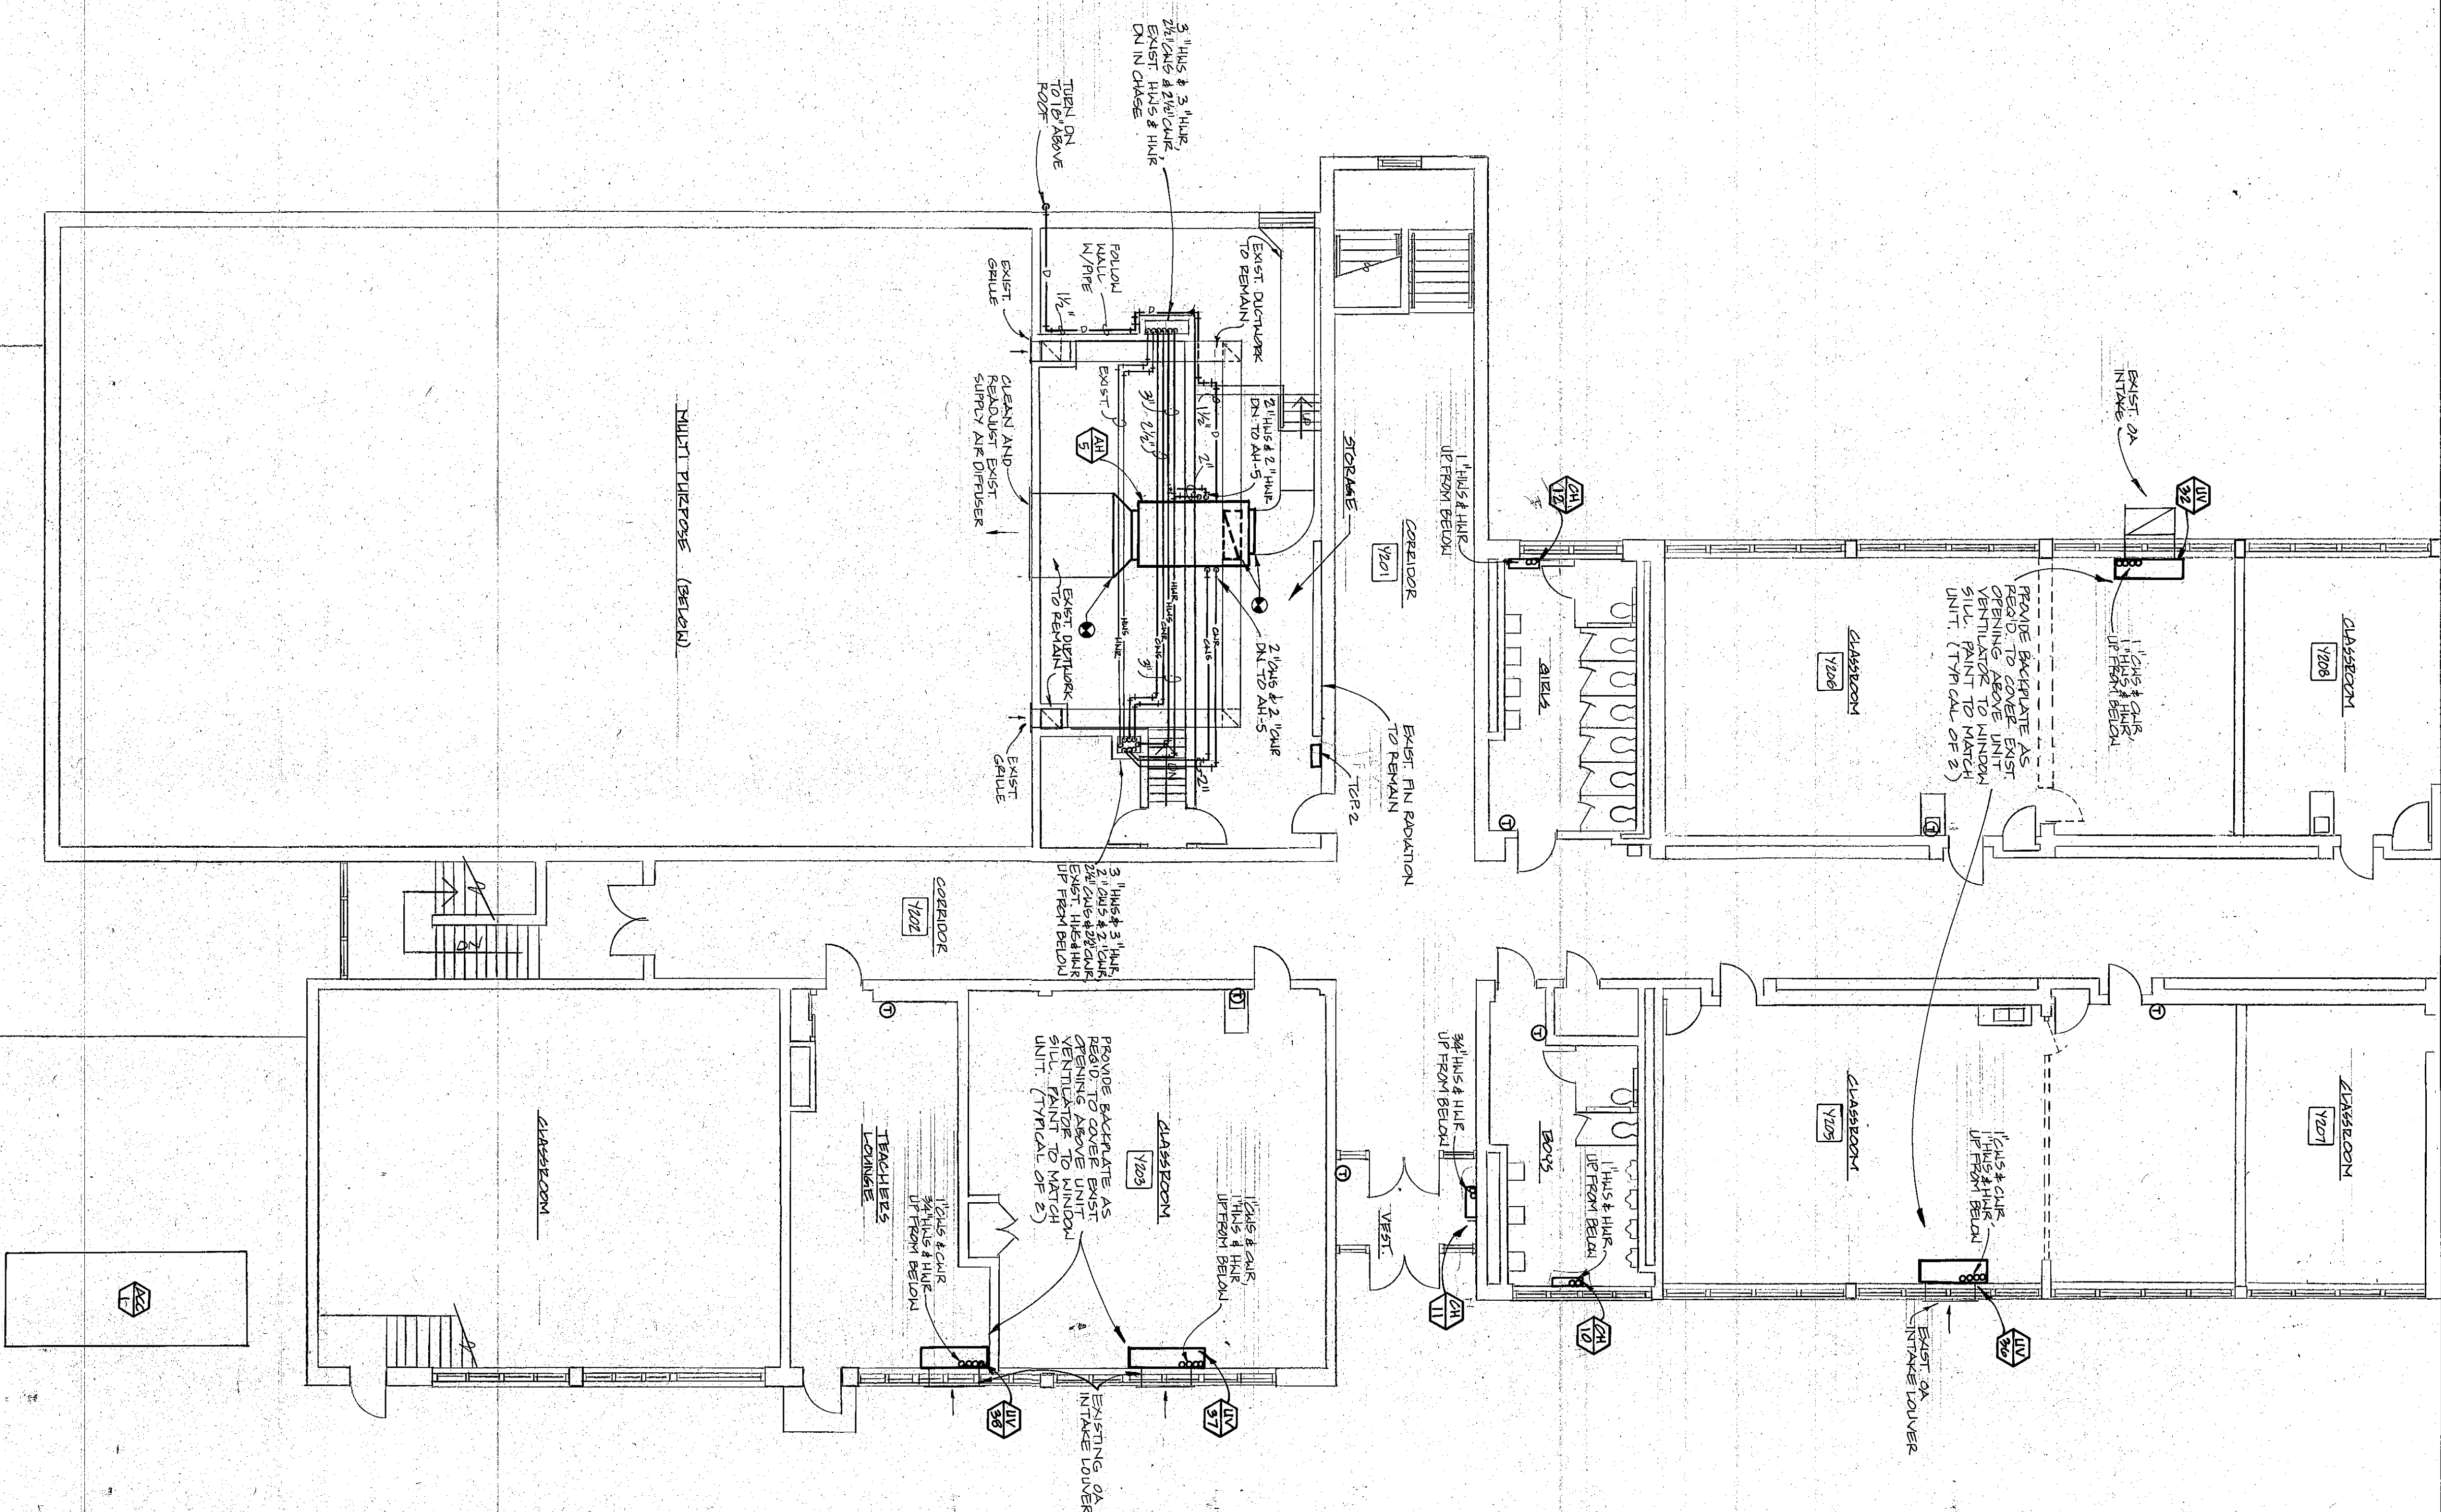

UPPER LEVEL - WEST WING HVAC PLAN

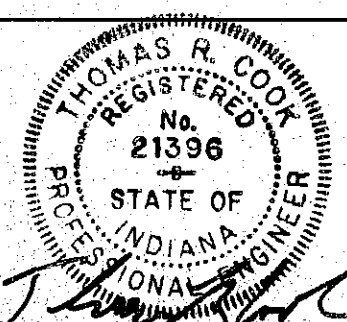

REVISIONS	BY

W. WING HVAC PLAN, UPPER LEVEL
1994 BUILDING ADDITIONS & RENOVATION PROJECTS
 DUNELAND SCHOOL CORPORATION
 CHESTERTON, INDIANA
 gerometta & kinel architects, inc. chesterton, indiana

M/E DESIGN SERVICES
 MECHANICAL/ELECTRICAL CONSULTING ENGINEERS
 10000 N. 100th Ave., Suite 100
 Chicago, Illinois 60631
 (312) 288-1814

M-4
 SHEET
 OF 55 SHEETS