


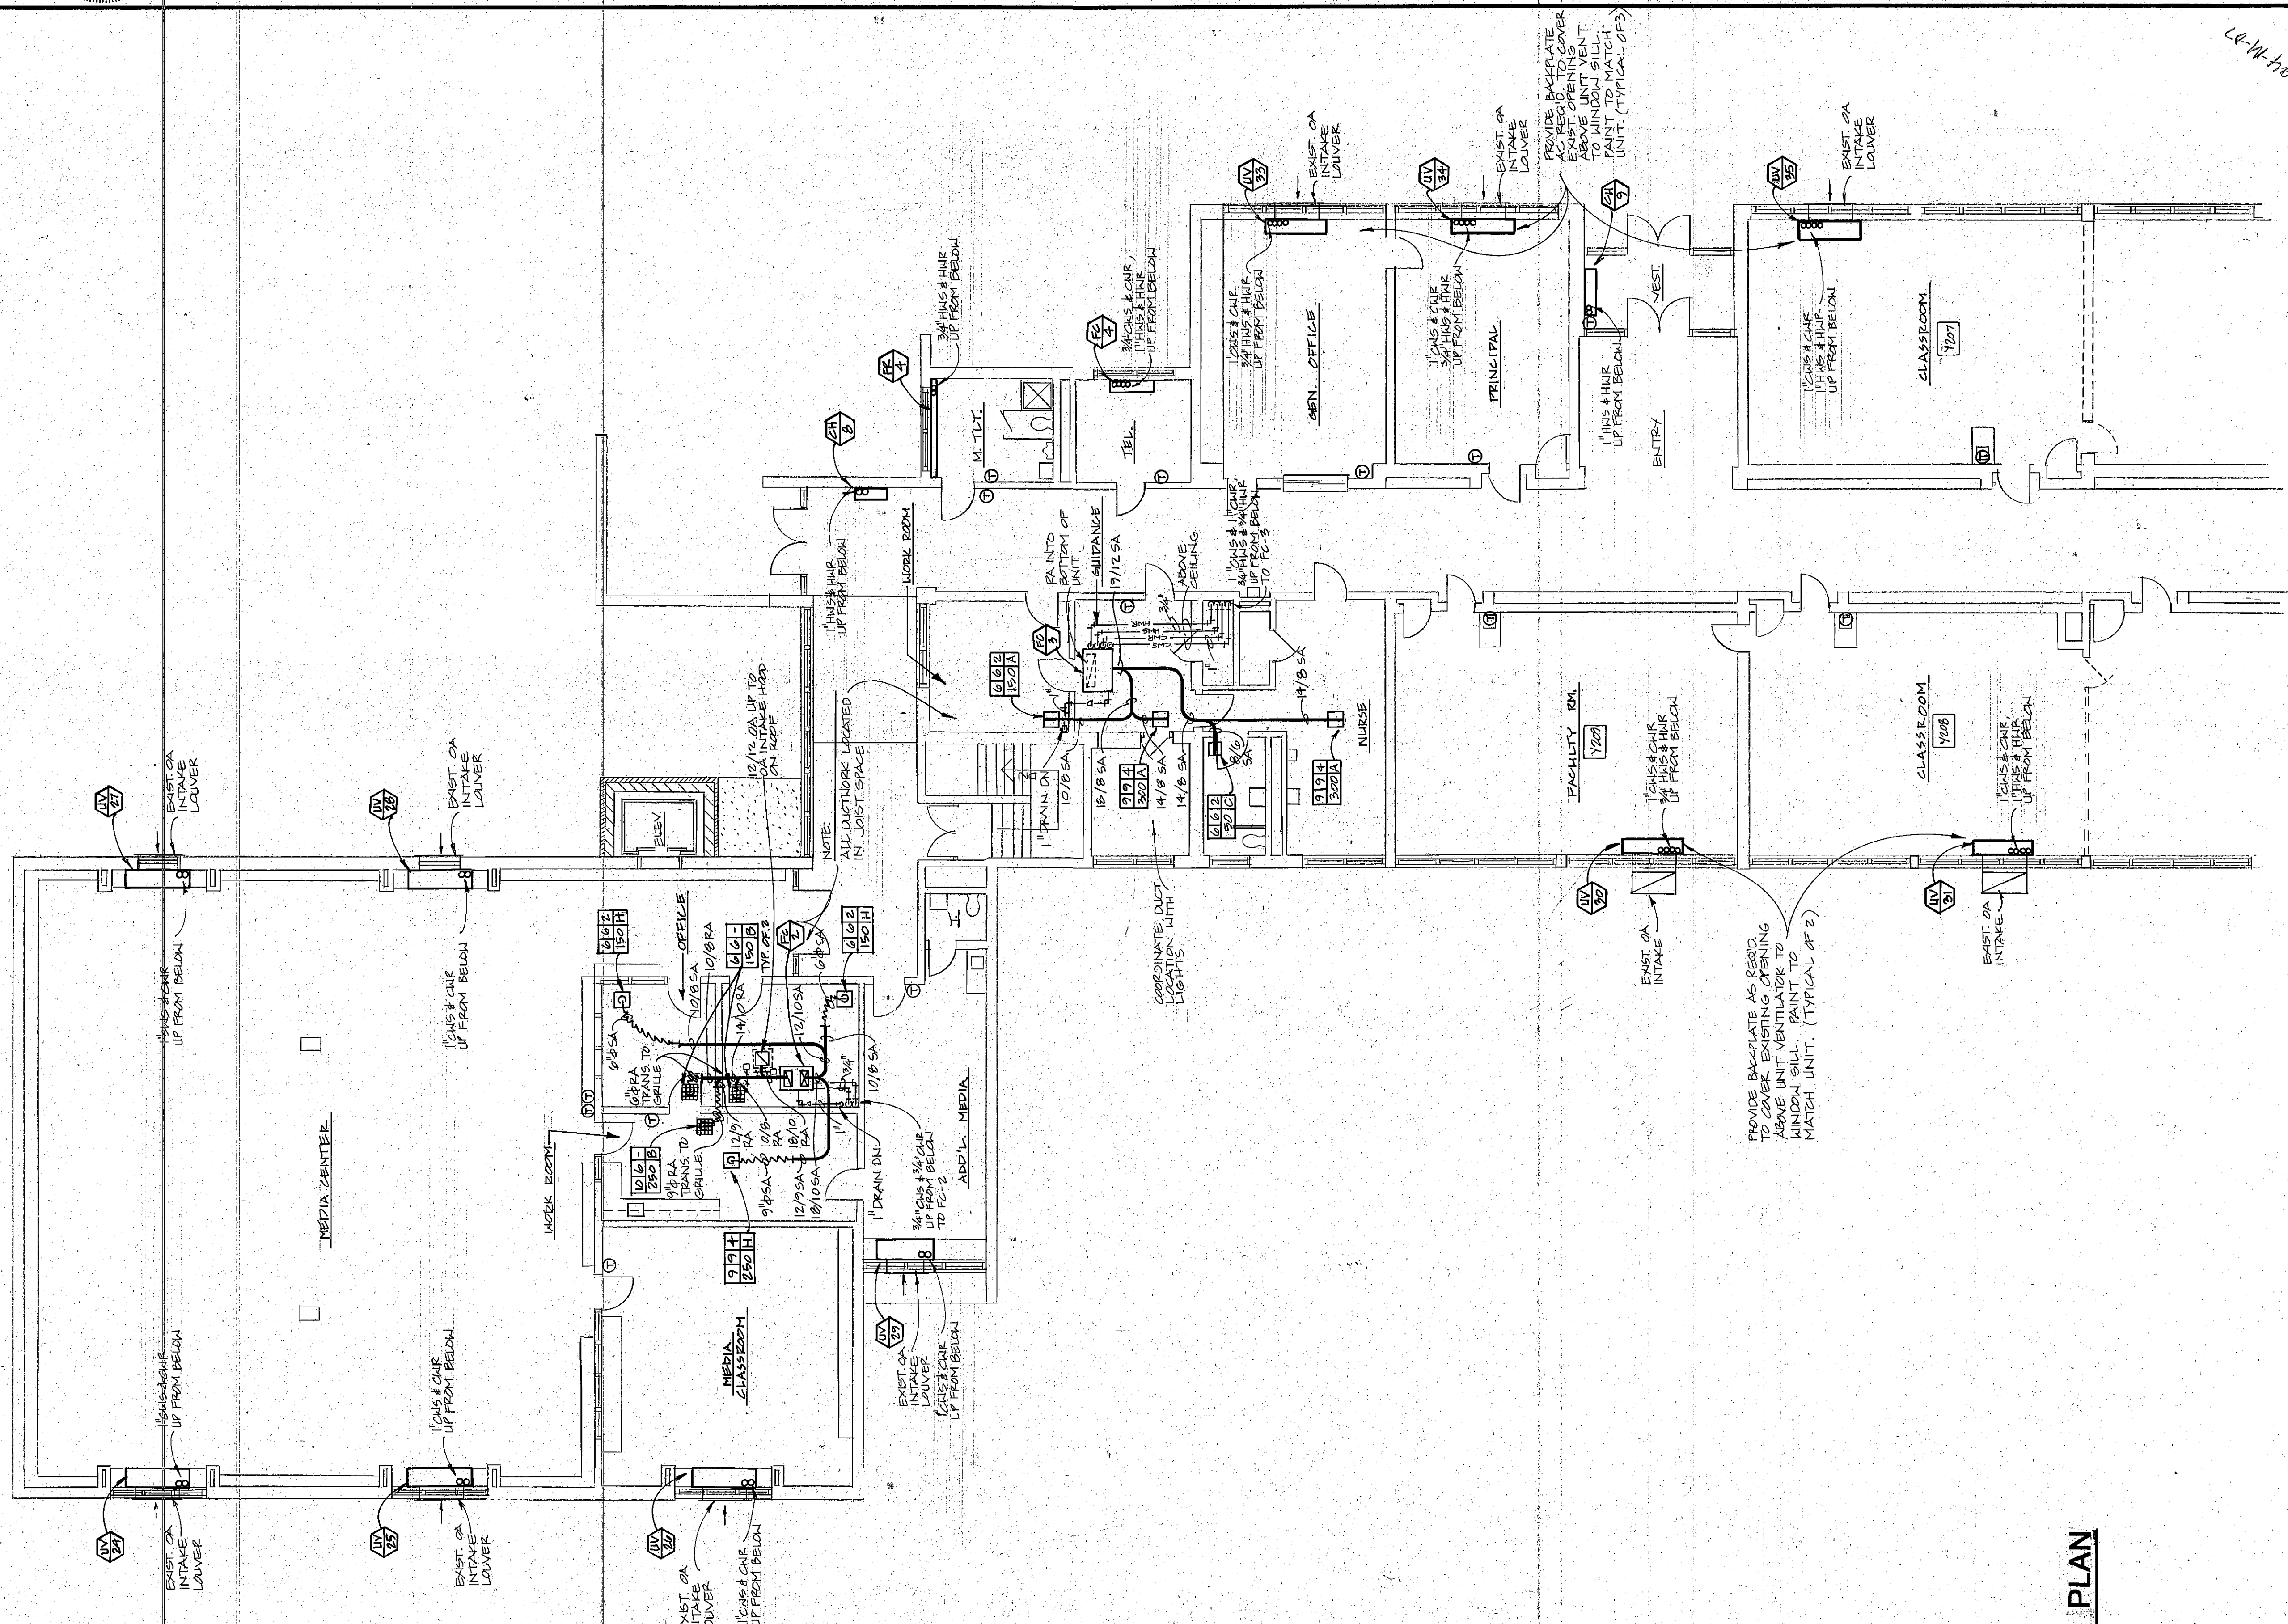

UPPER LEVEL - EAST WING HVAC PLAN