
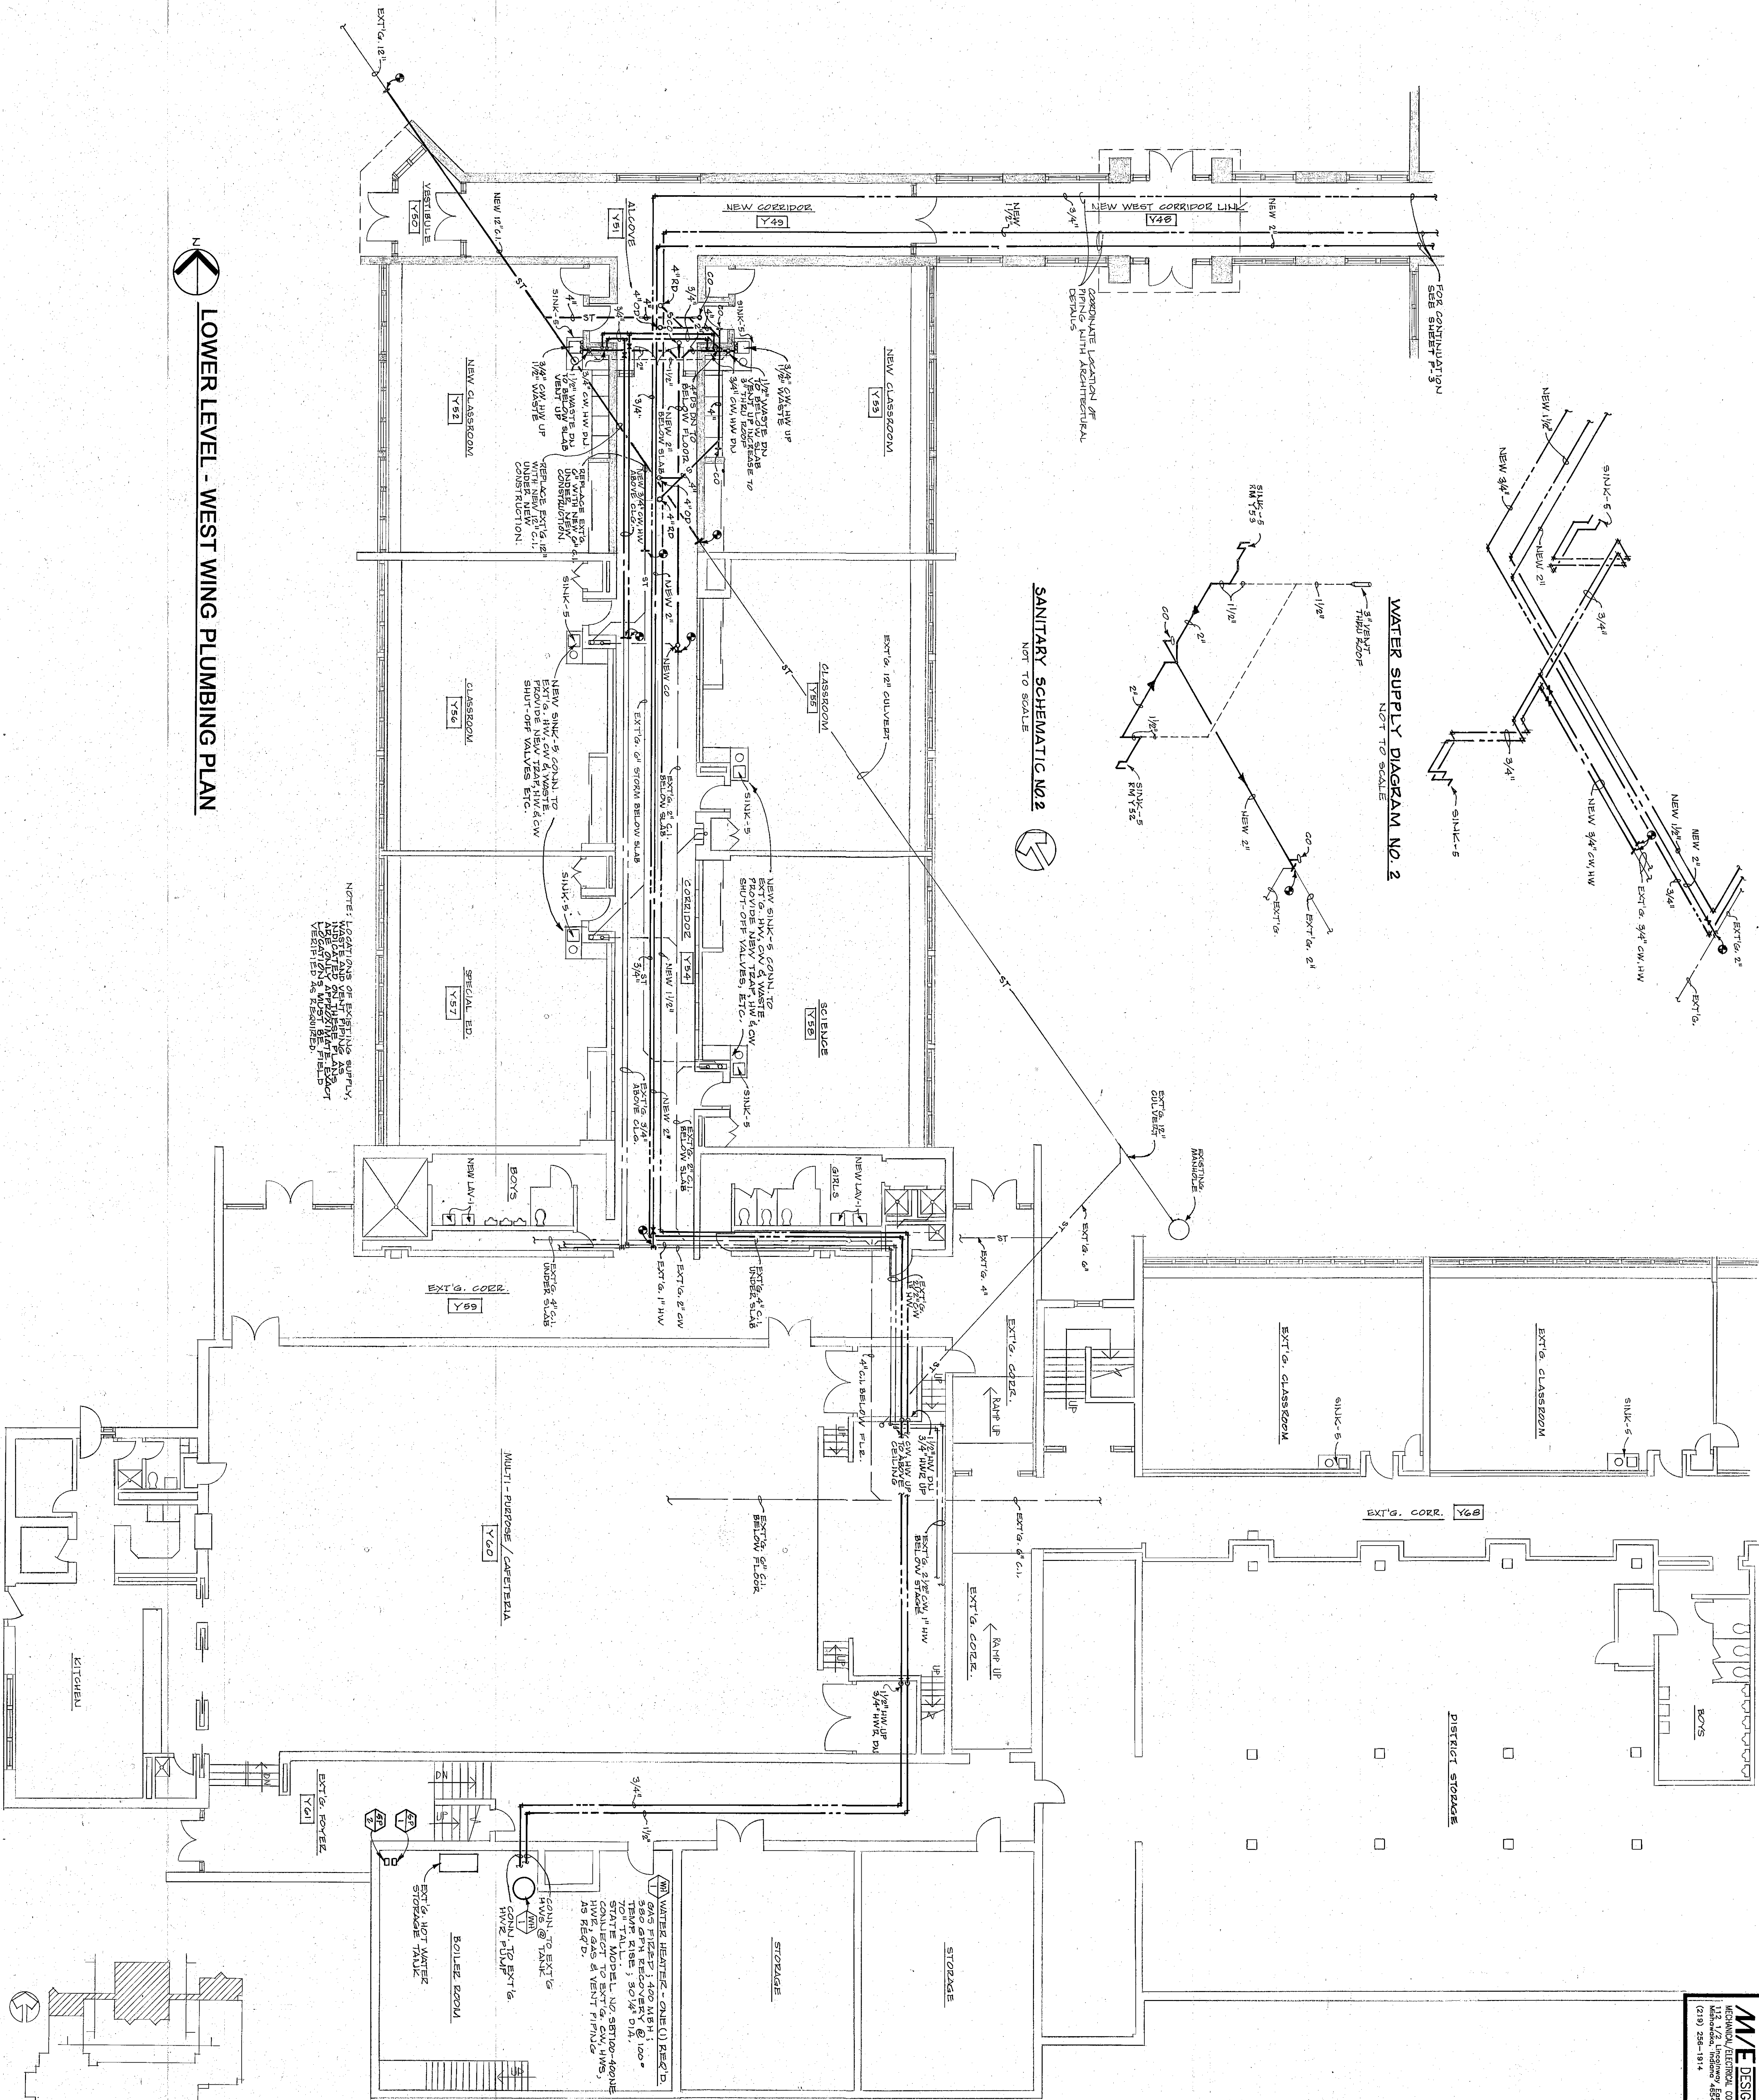


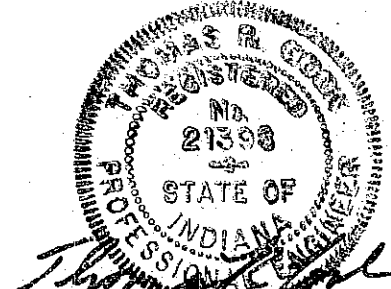

WATER SUPPLY DIAGRAM NO. 2

NOT TO SCALE

SANITARY SCHEMATIC NO. 2

NOT TO SCALE

LOWER LEVEL - WEST WING PLUMBING PLAN



KEY PLAN


14-P-01