


PIPE BATTEN LENGTH		
PIPE	LENGTH	QTY
A	59'-4"	2
B	76'-0"	3
C	21'-1"	2
D	85'-0"	2
E	41'-4"	2
F	95'-0"	7
G	11'-0"	2
H	26'-6"	1
I	34'-9"	2

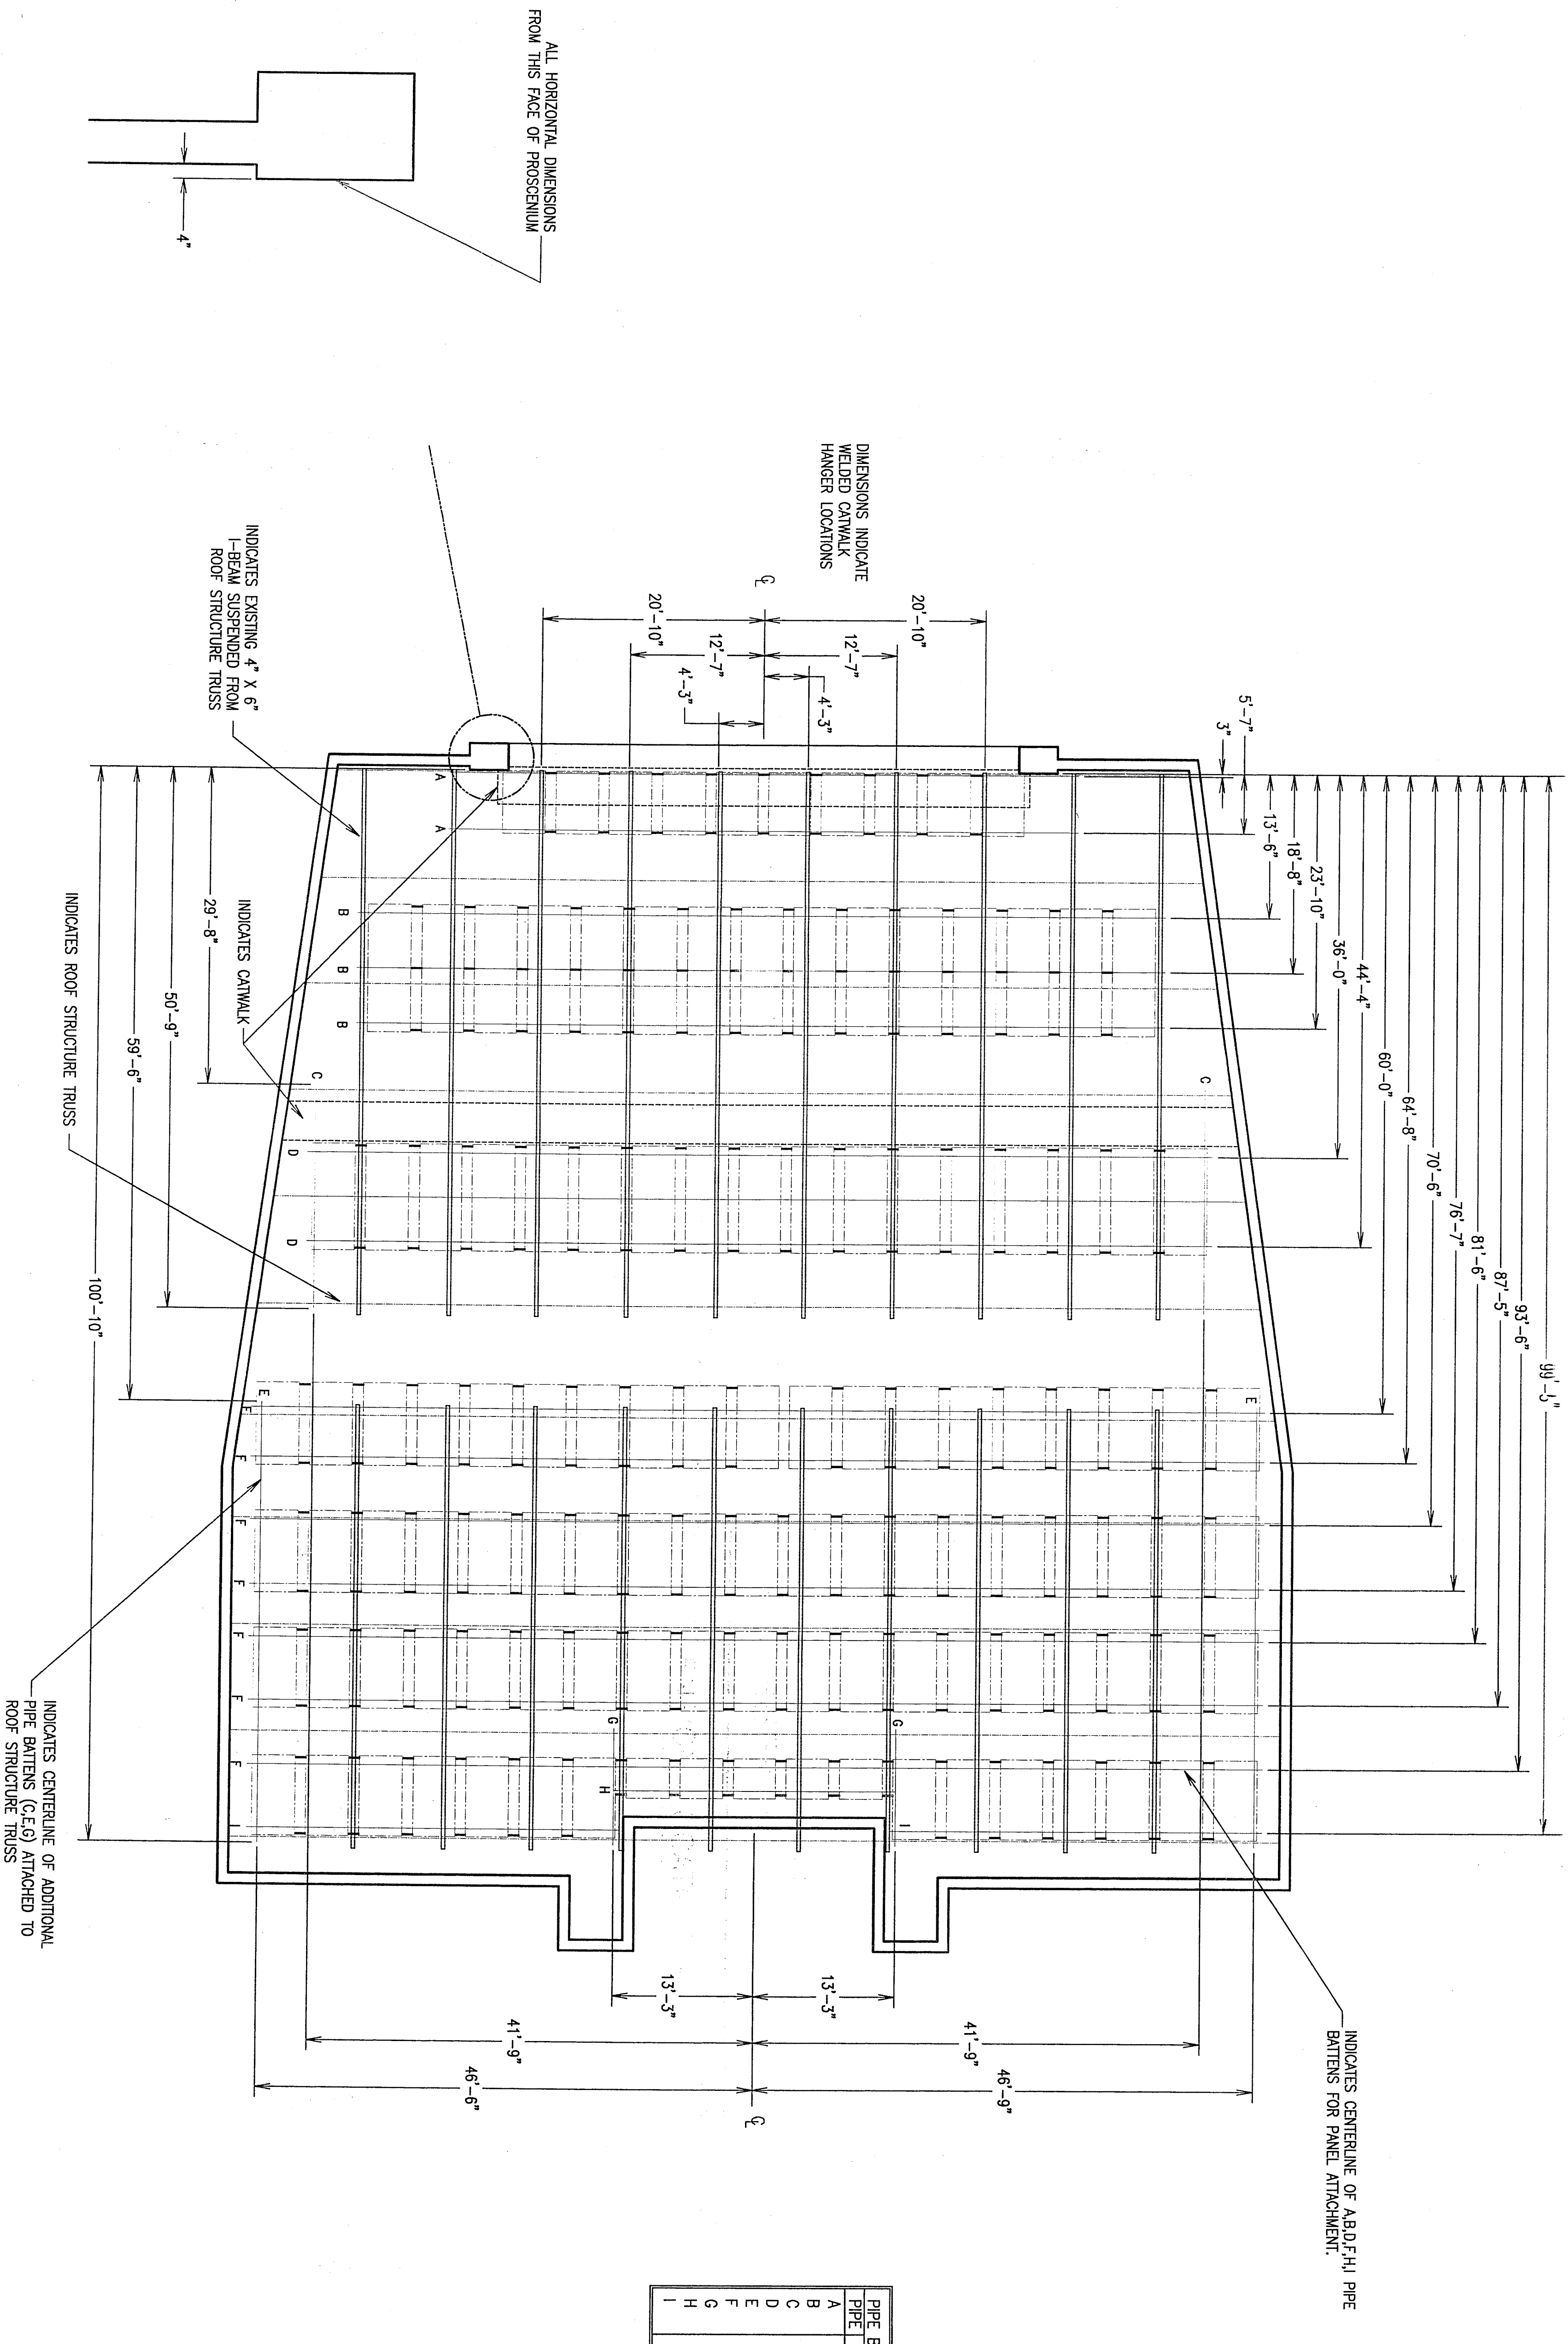

91.6 x 103

REVISIONS		PREPARED FOR:		SIMILAR TO:		This drawing and specification contains information prepared by or for Wenger Corporation. No part of this drawing or specification may be reproduced, stored in a retrieval system, or used in any form, electronic or mechanical, including photocopying, recording, or by any information storage and retrieval system, without the written permission of Wenger Corporation.		OWATONNA, MN - TELEPHONE: 507-455-4100	
LEVEL 1		SEE SHEET 1		TITLE:		DATE: 12/01/97		DWG. NO.	
				SUSPENSION LOCATION PLAN		DRAWN BY: J NEAL		A-1059-1D	
						CHECKED BY: MI		SHEET 3 OF 7	
								REV. 1	

Wenger®