




CURVED PANEL
ATTACHMENT DETAIL
SCALE: 3/8"=1"

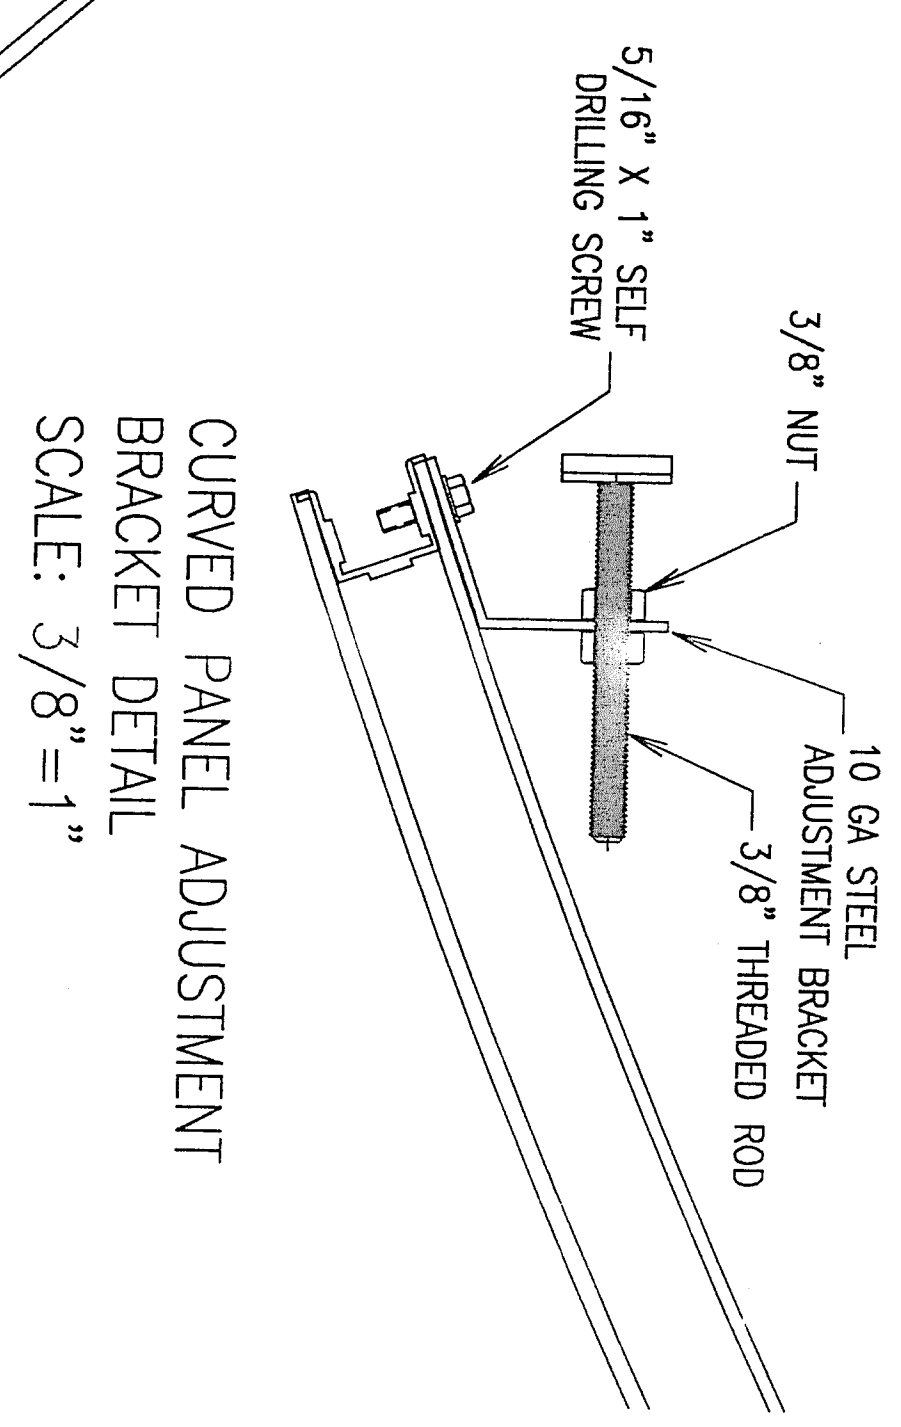


CURVED PANEL ADJUSTMENT
BRACKET DETAIL
SCALE: 3/8"=1"

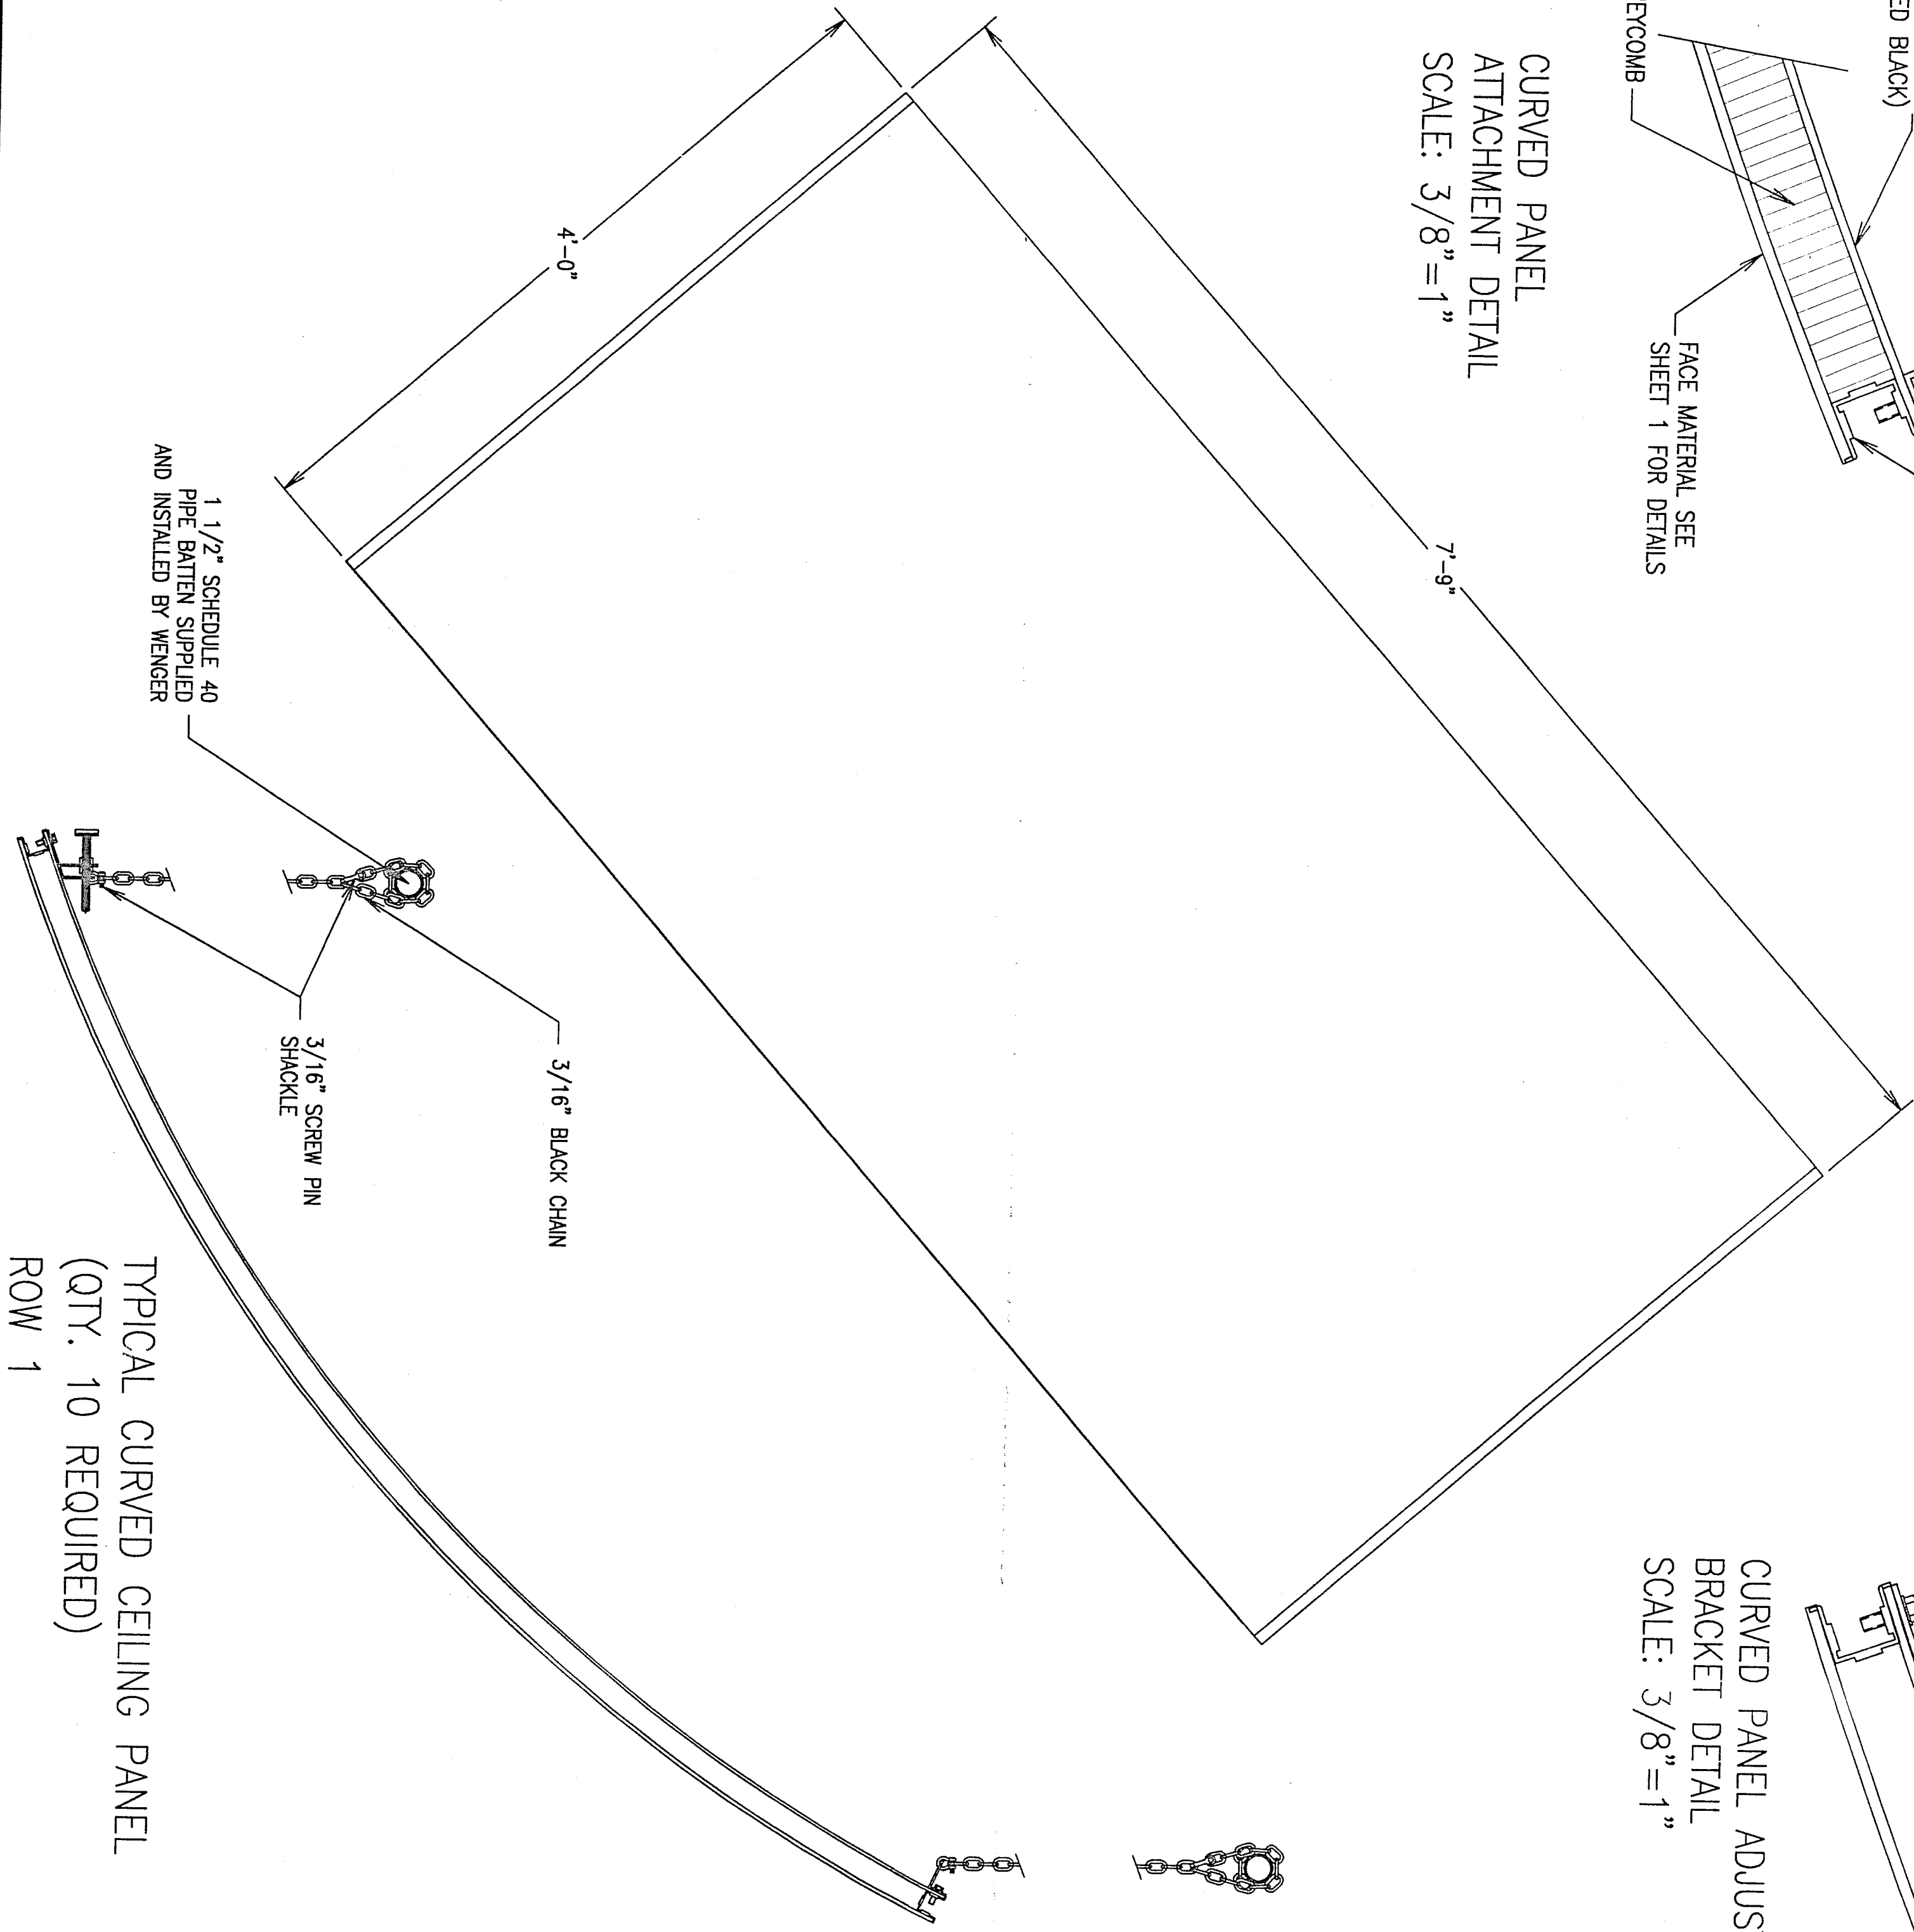

TYPICAL CURVED CEILING PANEL
(QTY. 10 REQUIRED)
ROW 1

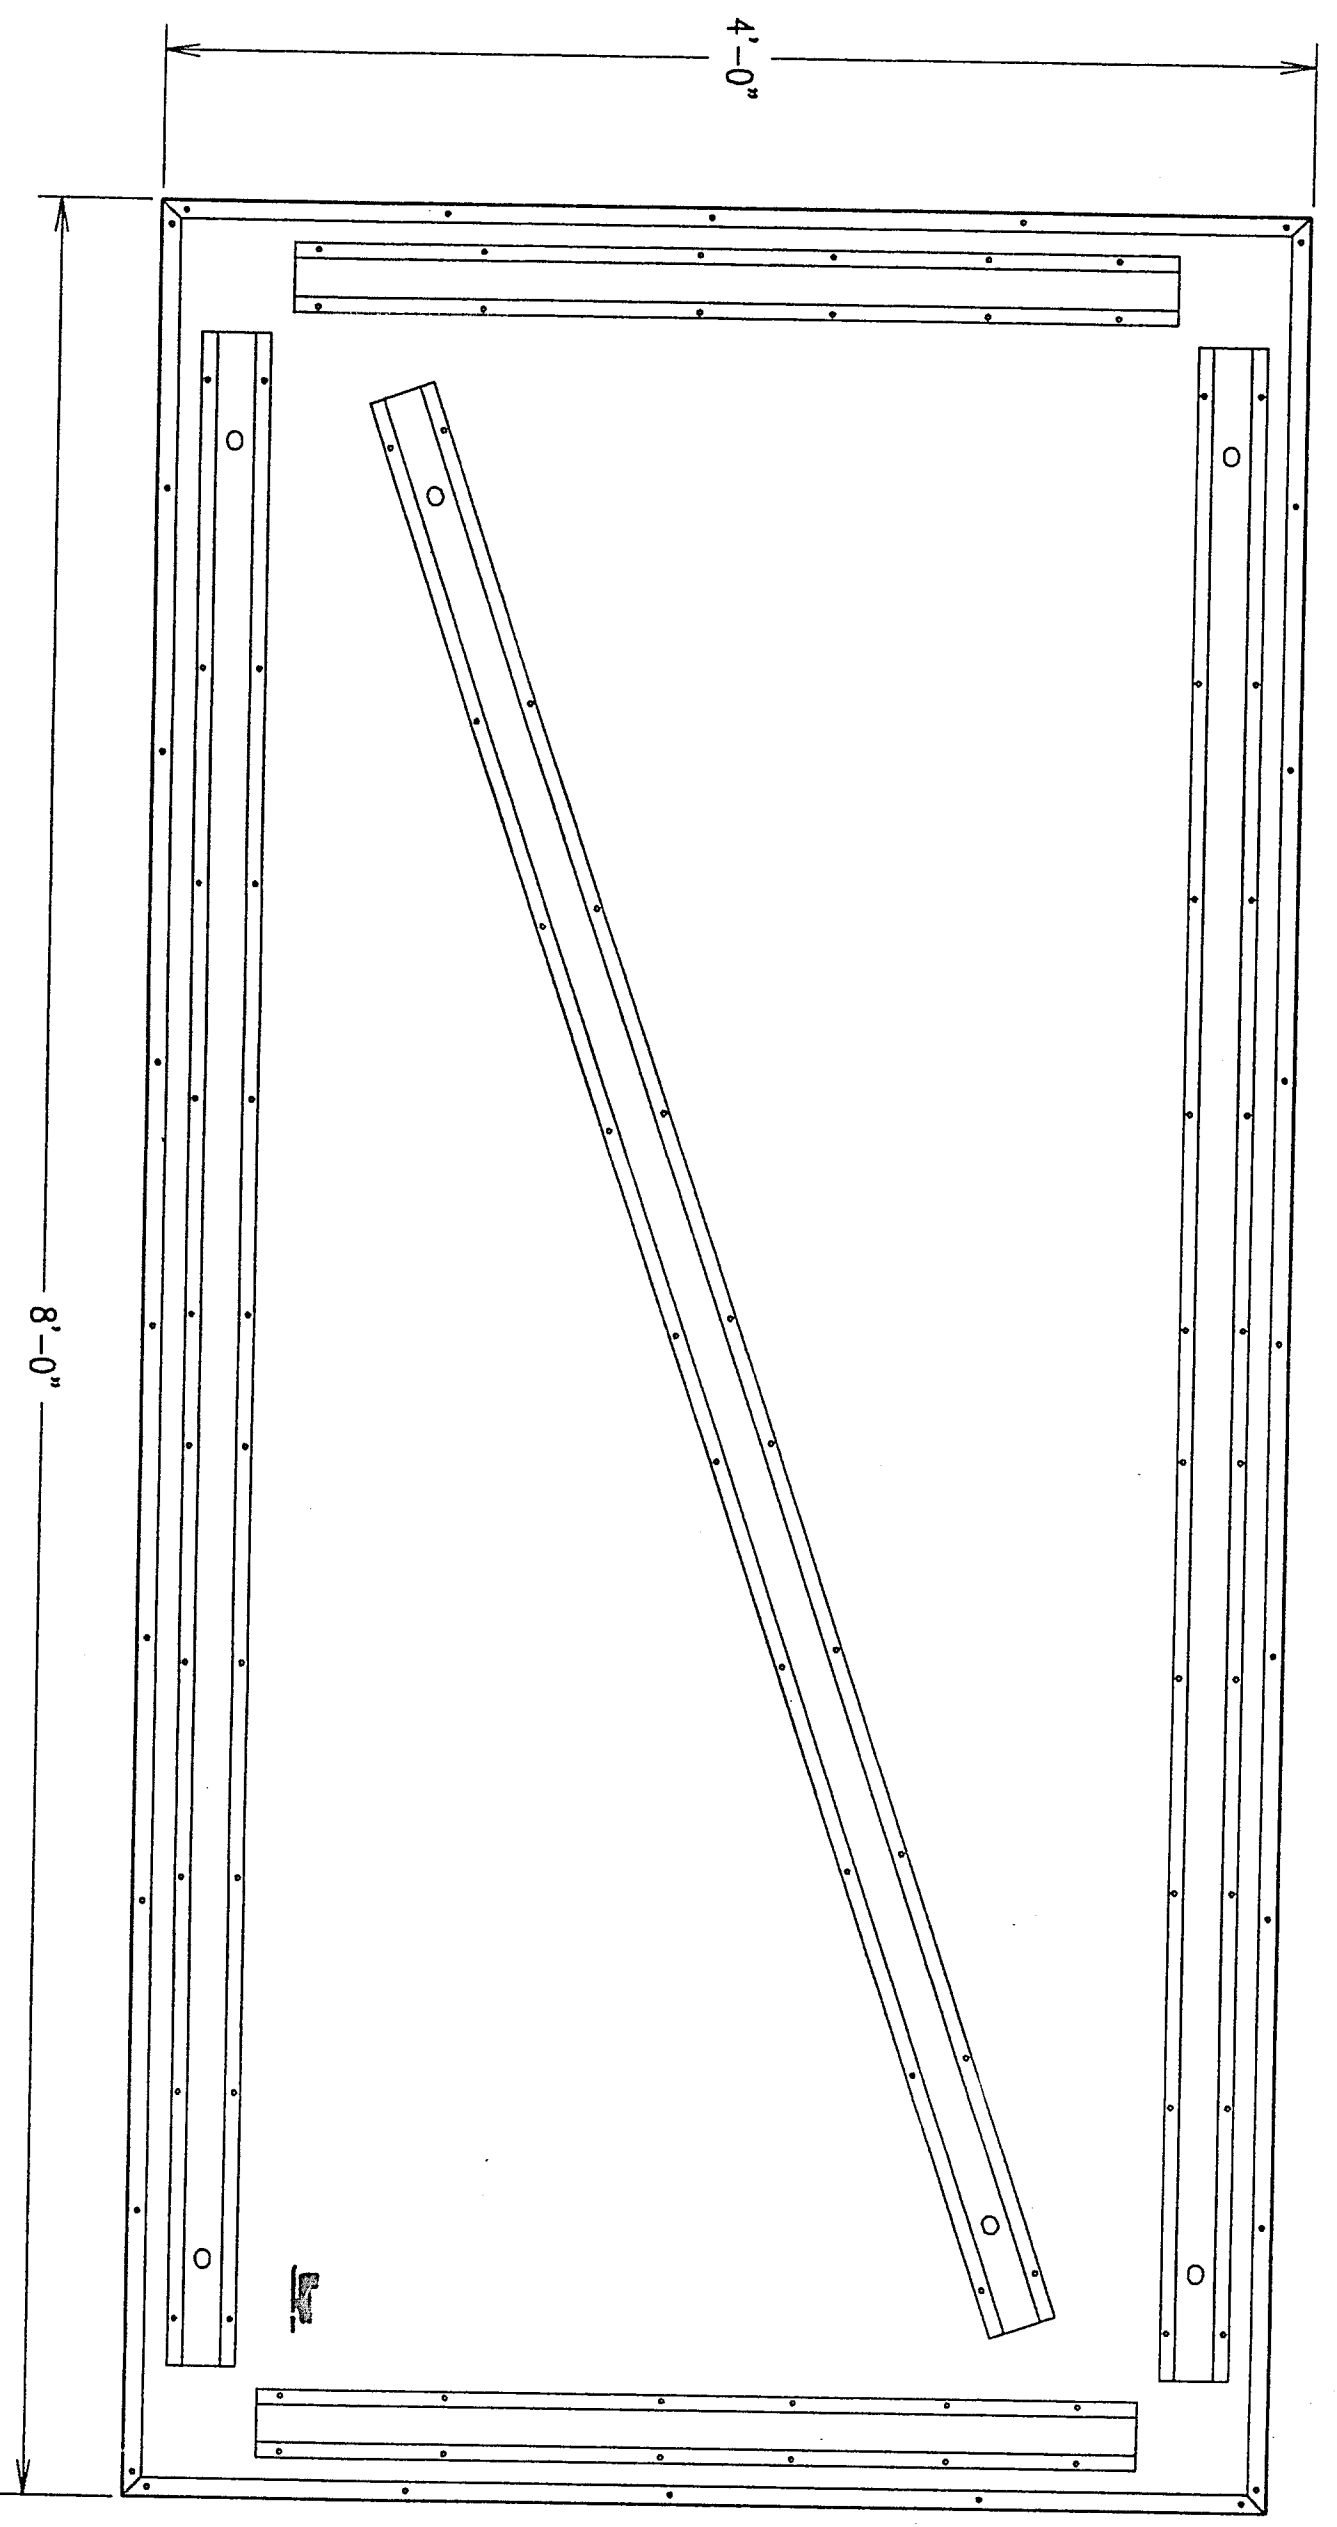

TYPICAL 4'-0" X 8'-0" ACOUSTICAL CEILING PANEL
(QTY. 71 REQUIRED)
ROWS 4,5,6,7

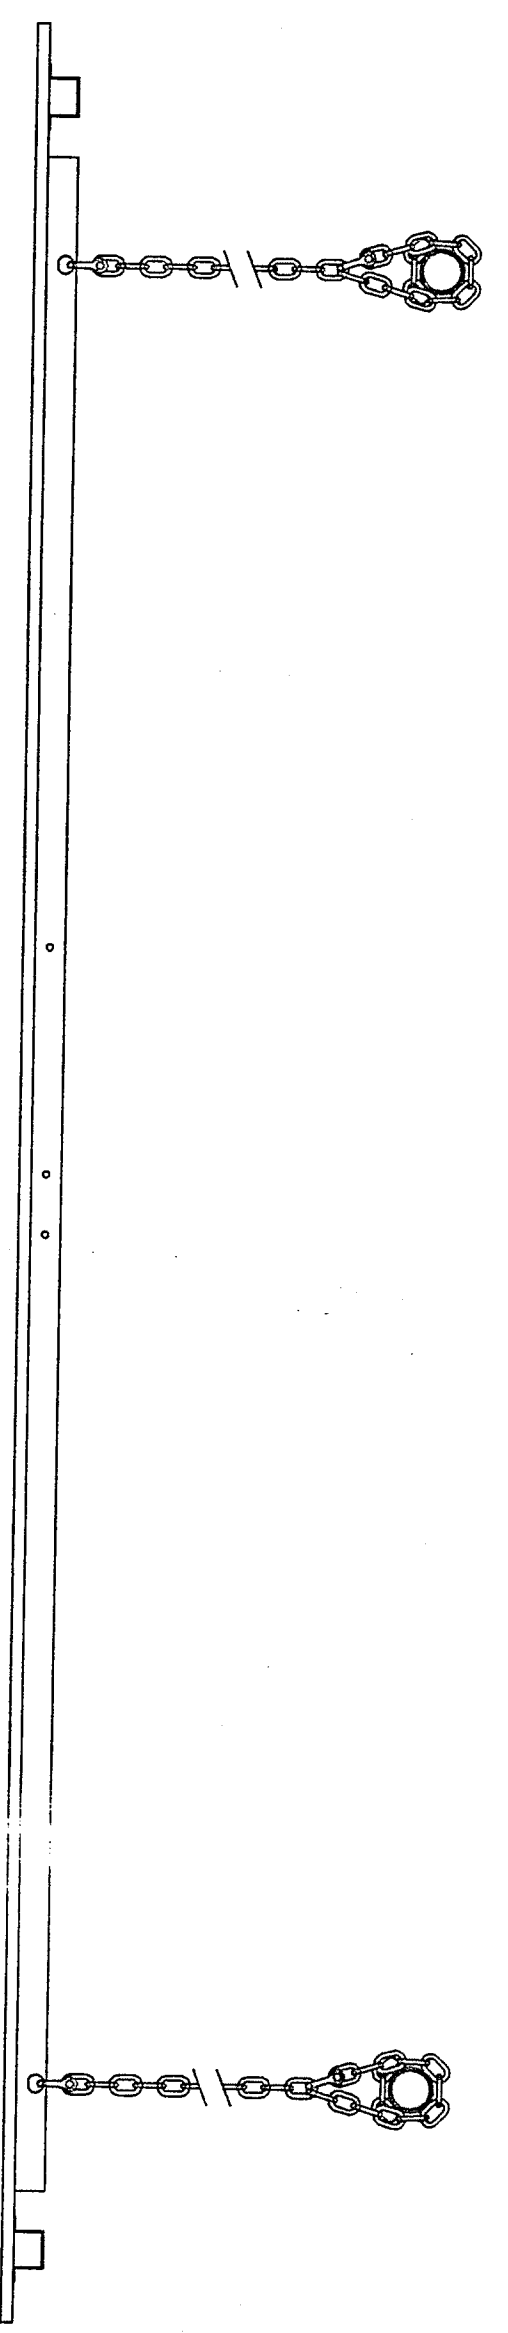

01c-k-06

REVISIONS		SEE SHEET 1		1	
PREPARED FOR:					
CHESTERTON HIGH SCHOOL NORTH CHESTERTON, INDIANA					
SIMILAR TO:					
DATE: 12/01/97					
DRAWN BY: J NEAL					
CHECKED BY: ML					
SCALE: 1/8" = 1"					
L.M. NO. A 1059 1D					
DWG. NO. A-1059-1D					
SHEET 6 OF 7					
REV. 1					
OMATONA, MN - TELEPHONE: 507-455-4100					
