


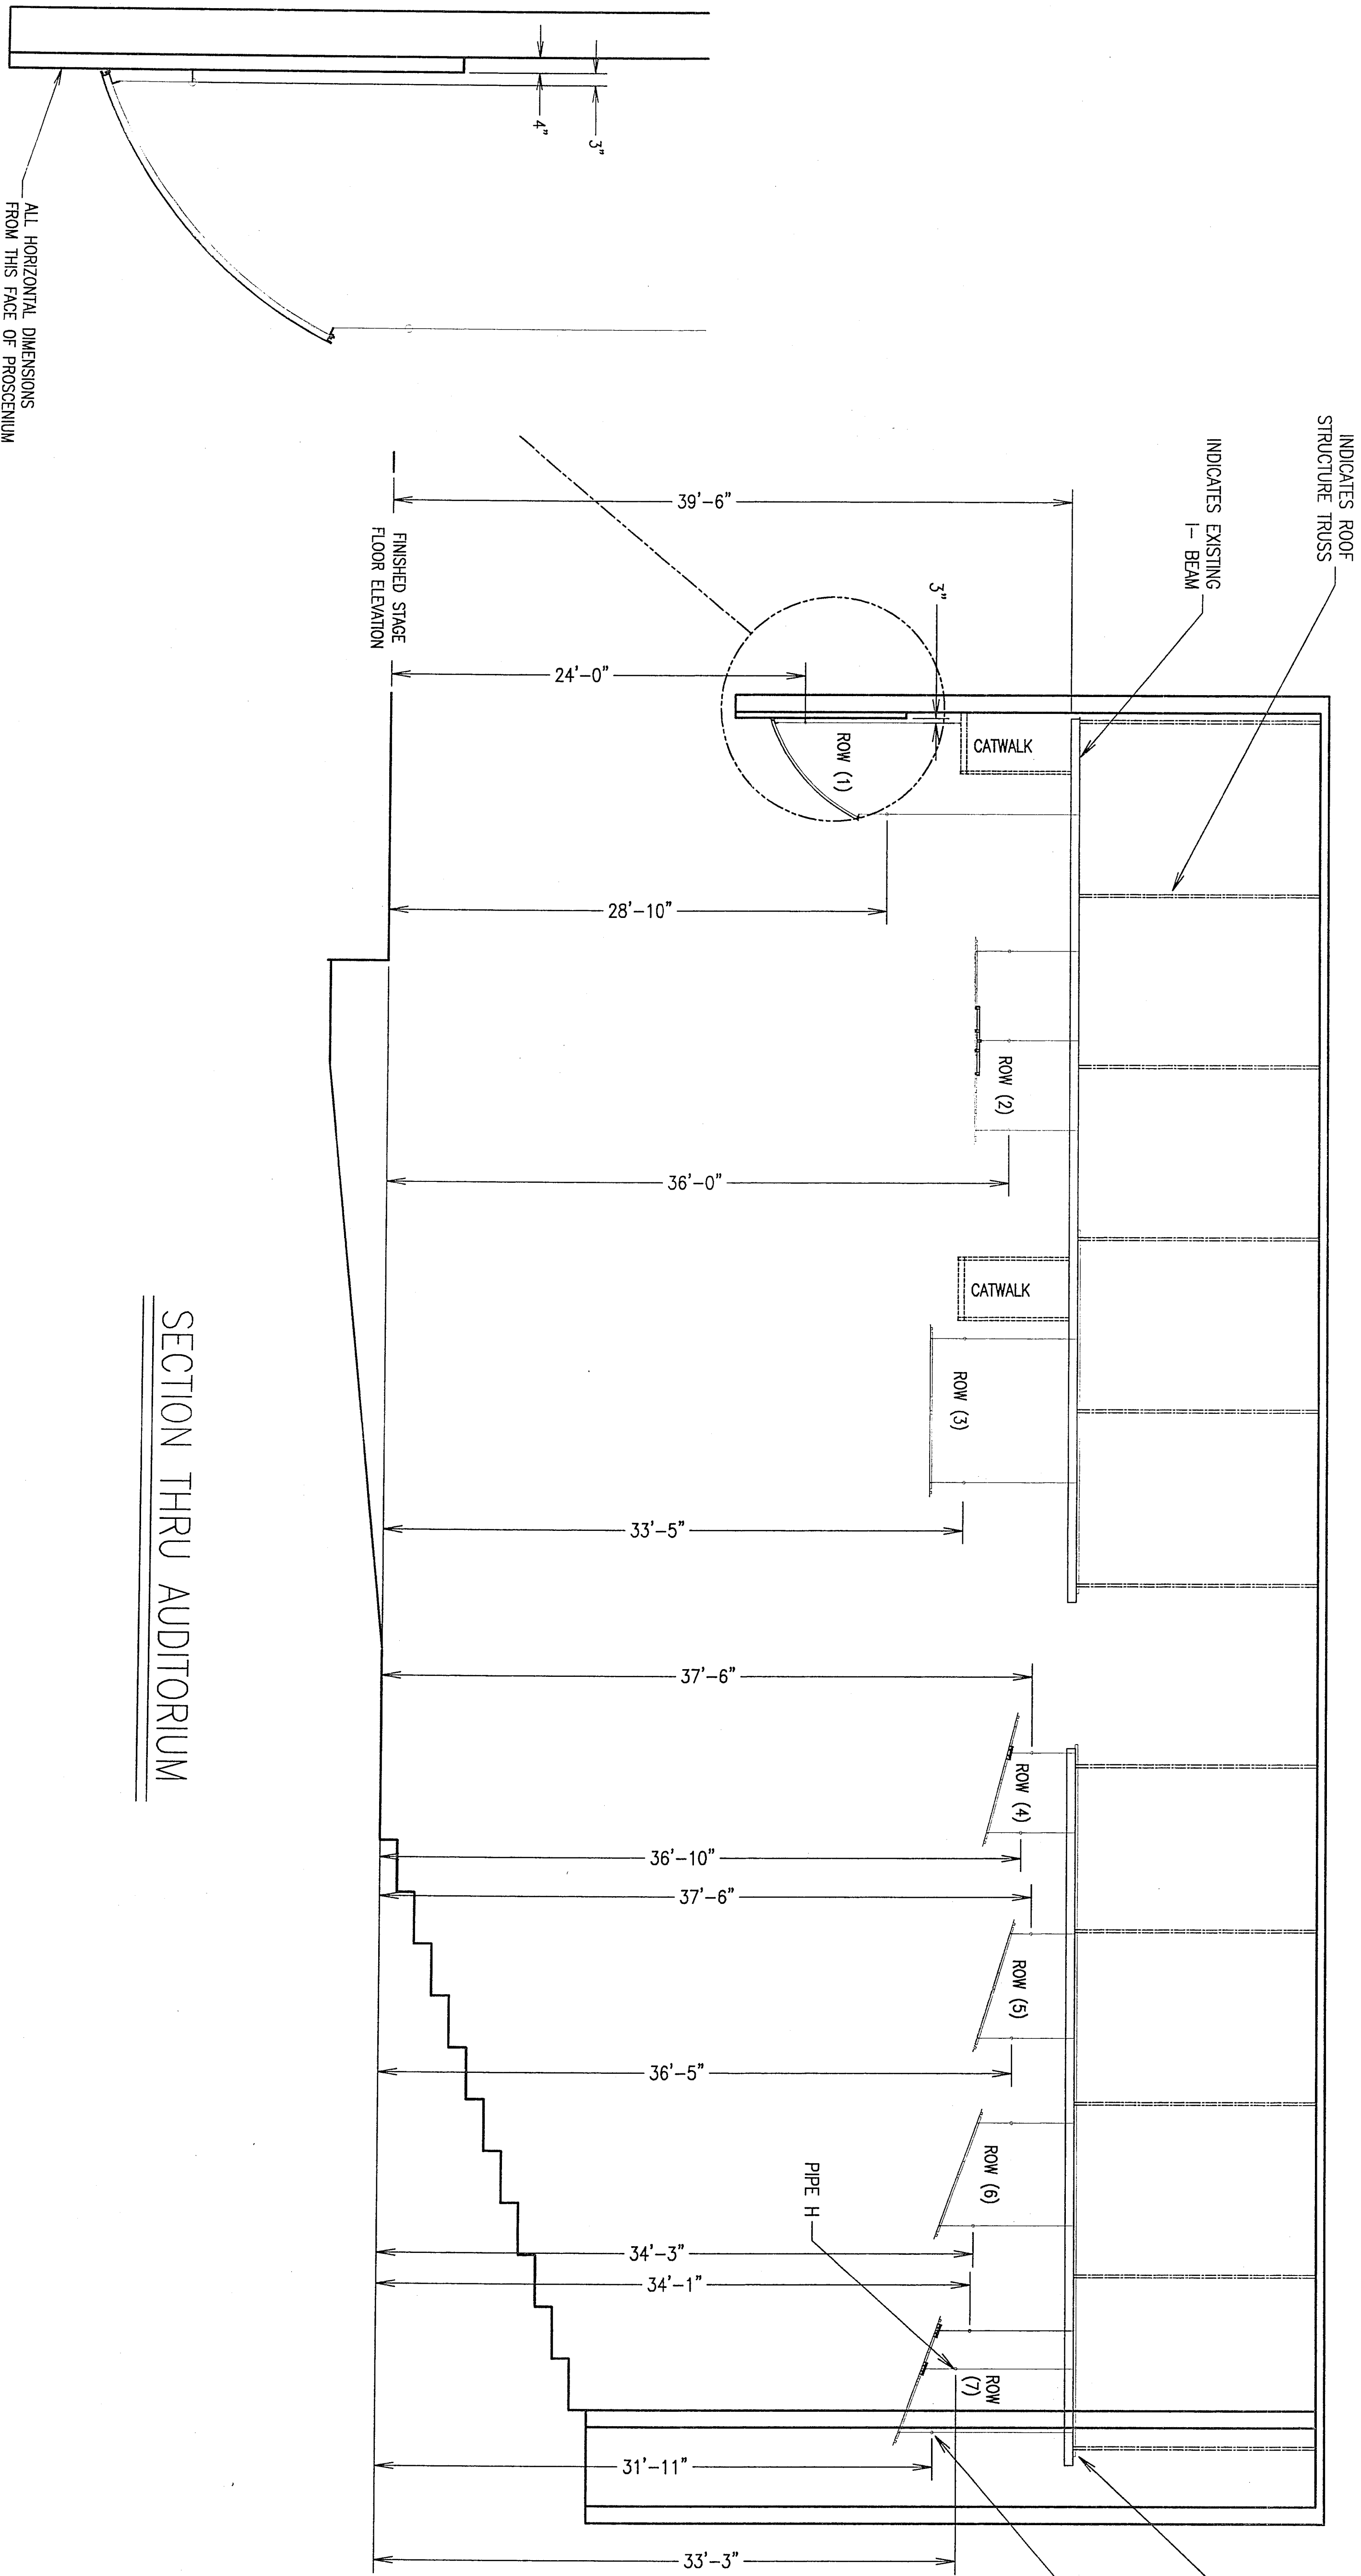

SECTION THRU AUDITORIUM

REVISIONS

SEE SHEET 1

LEVEL 1

PREPARED FOR:

CHESTERTON HIGH SCHOOL NORTH
CHESTERTON, INDIANA

SIMILAR TO:

This drawing and specification
contains information
Proprietary. Any reproduction,
disclosure, or use thereof is
expressly prohibited without the
written permission of Wenger
Corporation.

Wenger
CORPORATION

OMATONNA, MN - TELEPHONE: 507-455-4100

DATE: 12/01/97

DRAWN BY: J NEAL

CHECKED BY: MI

SCALE: 1/16" = 1' 0"

L.M. NO. A-1059-1D

PROJECT NO.

A-1059-1D