


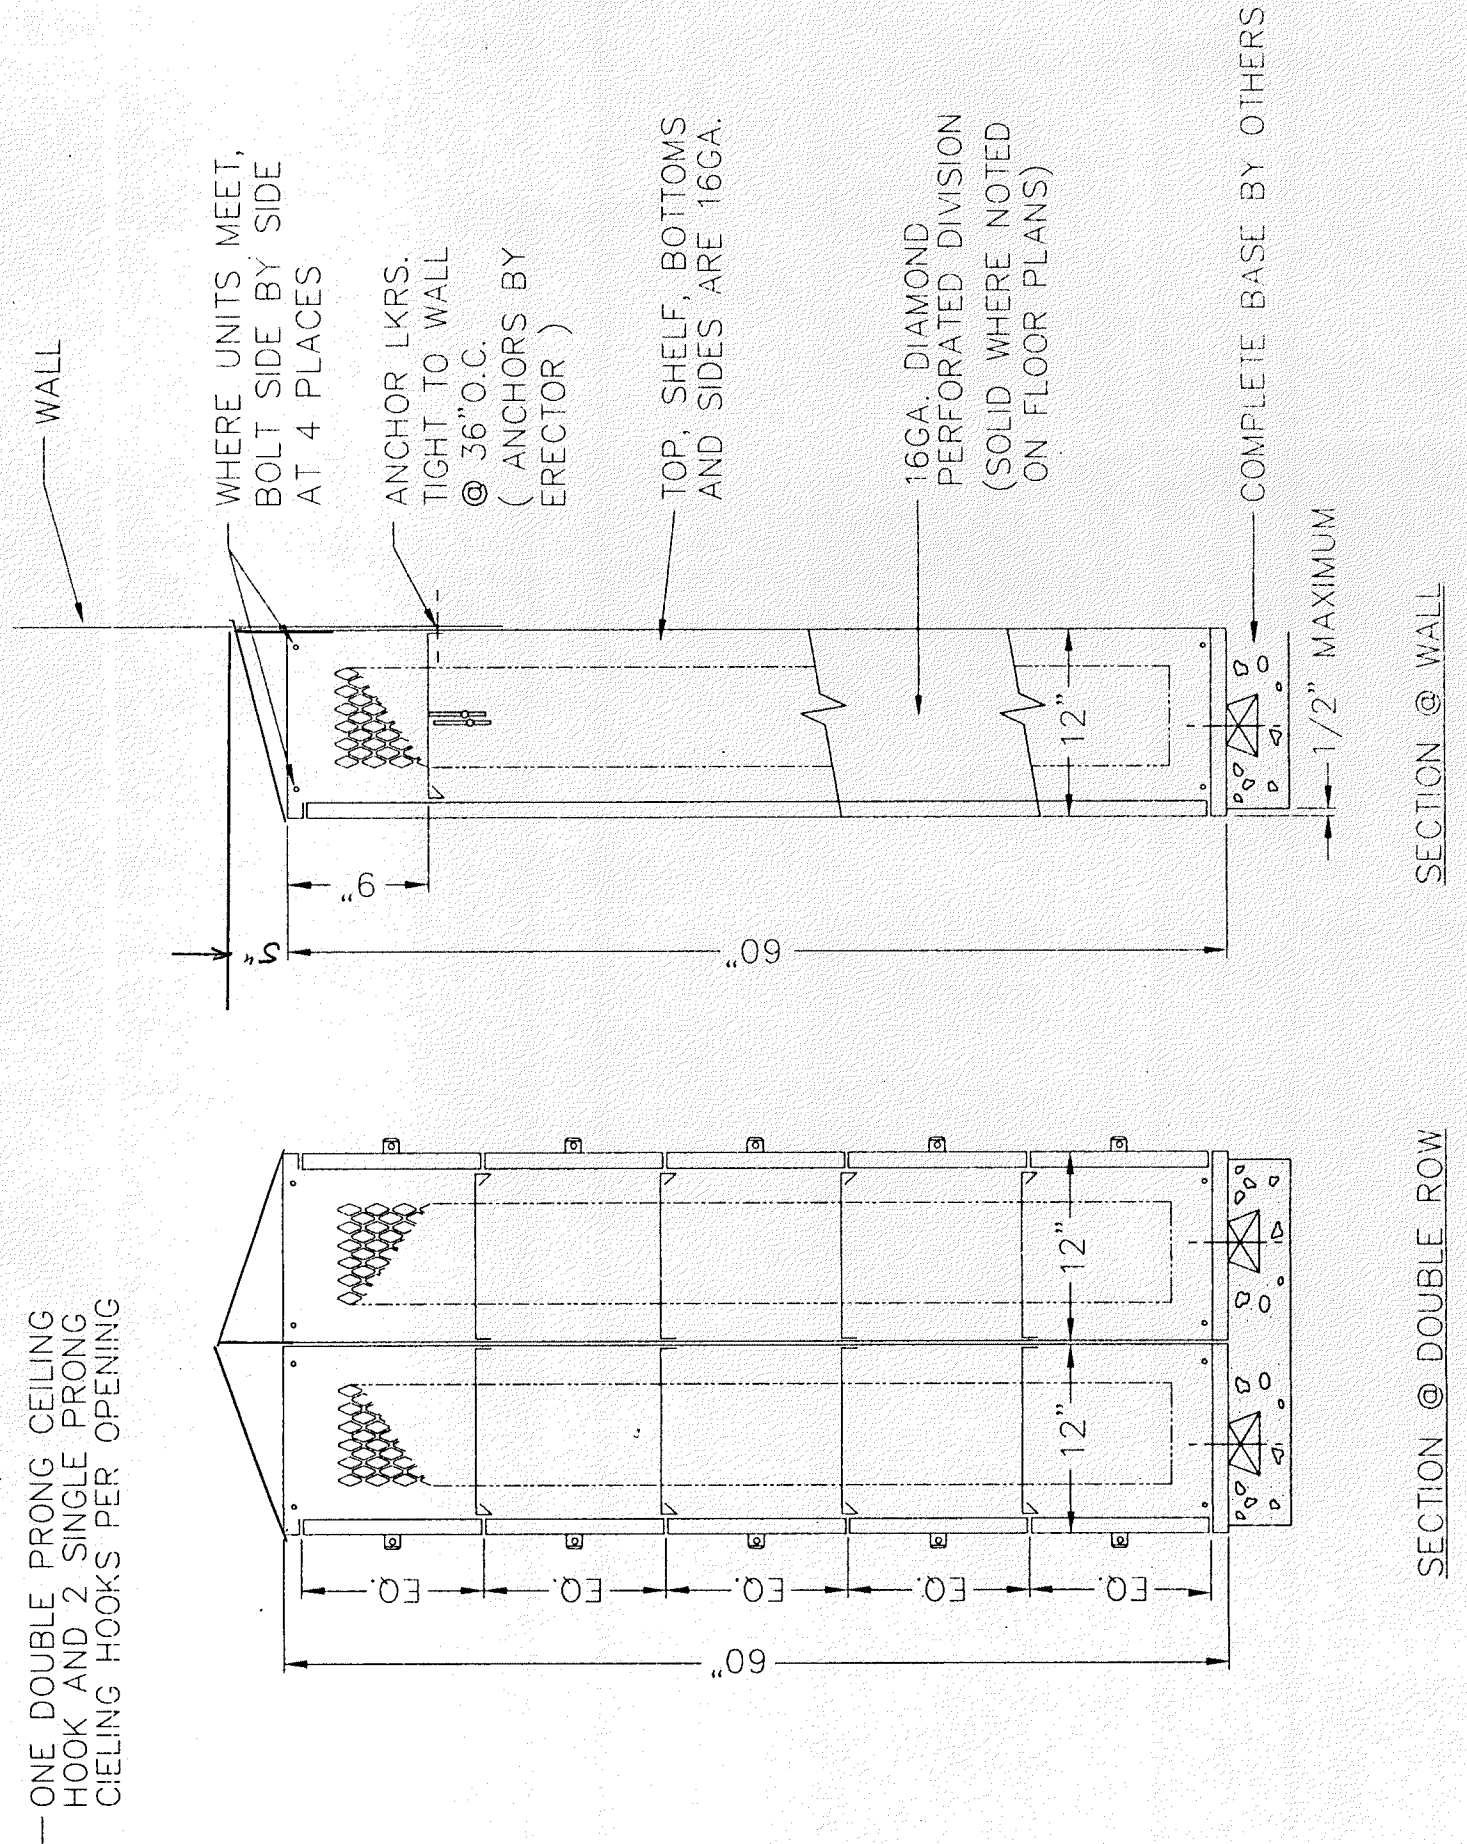


(B) 12" x 12" x 60" SINGLE TIER WELDED LOCKERS

(C) 12" x 12" x 60" FIVE TIER WELDED LOCKERS



DETAIL @ VERTICAL FILLER

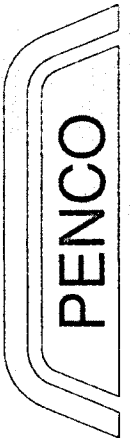97C-A-04	FIELD CHECK:		TITLE:	
			WELDED LOCKER ELEVATIONS & DETAILS	
				
		PENCO PRODUCTS • OAKS, PENNSYLVANIA		
		PROJECT: CHESTERTON HIGH SCHOOL		
		LOCATION: CHESTERTON, INDIANA		
		ARCHITECT:		
		CONTRACTOR: R.A. SNEIMIS CONSTRUCTION CO.		
		DRAWN BY: KEVIN MCCARRON DATE: 7/28/98		
		CHECKED BY:		
		SCALE: NOT TO SCALE SH: 4 OF: 7		
1	REVISE AS REQUIRED BY G.C.	KMcC	1/28/99	
REV	REMARKS	BY	DATE	ORDER NO: C98M26829-31 DWG. NO: 26829-31