


ALL INFORMATION IS BASED ON THE FOLLOWING CODES.

- | | | |
|----------------------|------------|----------------------------------|
| HEIGHT | 2 STORIES | 2 STORIES |
| AREA OF GROUND FLOOR | 387,697 SF | UNLIMITED WITH APPROVED VARIANCE |
| TOTAL FLOOR AREA | 514,090 SF | UNLIMITED WITH APPROVED VARIANCE |

LEGEND

- REFER TO SPEC. SECT. 10520 AND DETAIL 4-S5.1.1
FOR MASONRY LINTEL AT MASONRY WALLS.

STRUCTURAL STEEL IN THIS
AREA TO BE PROTECTED
WITH SPRAYED-ON
FIREPROOFING -- REFER TO
SPEC. SECTION 07255

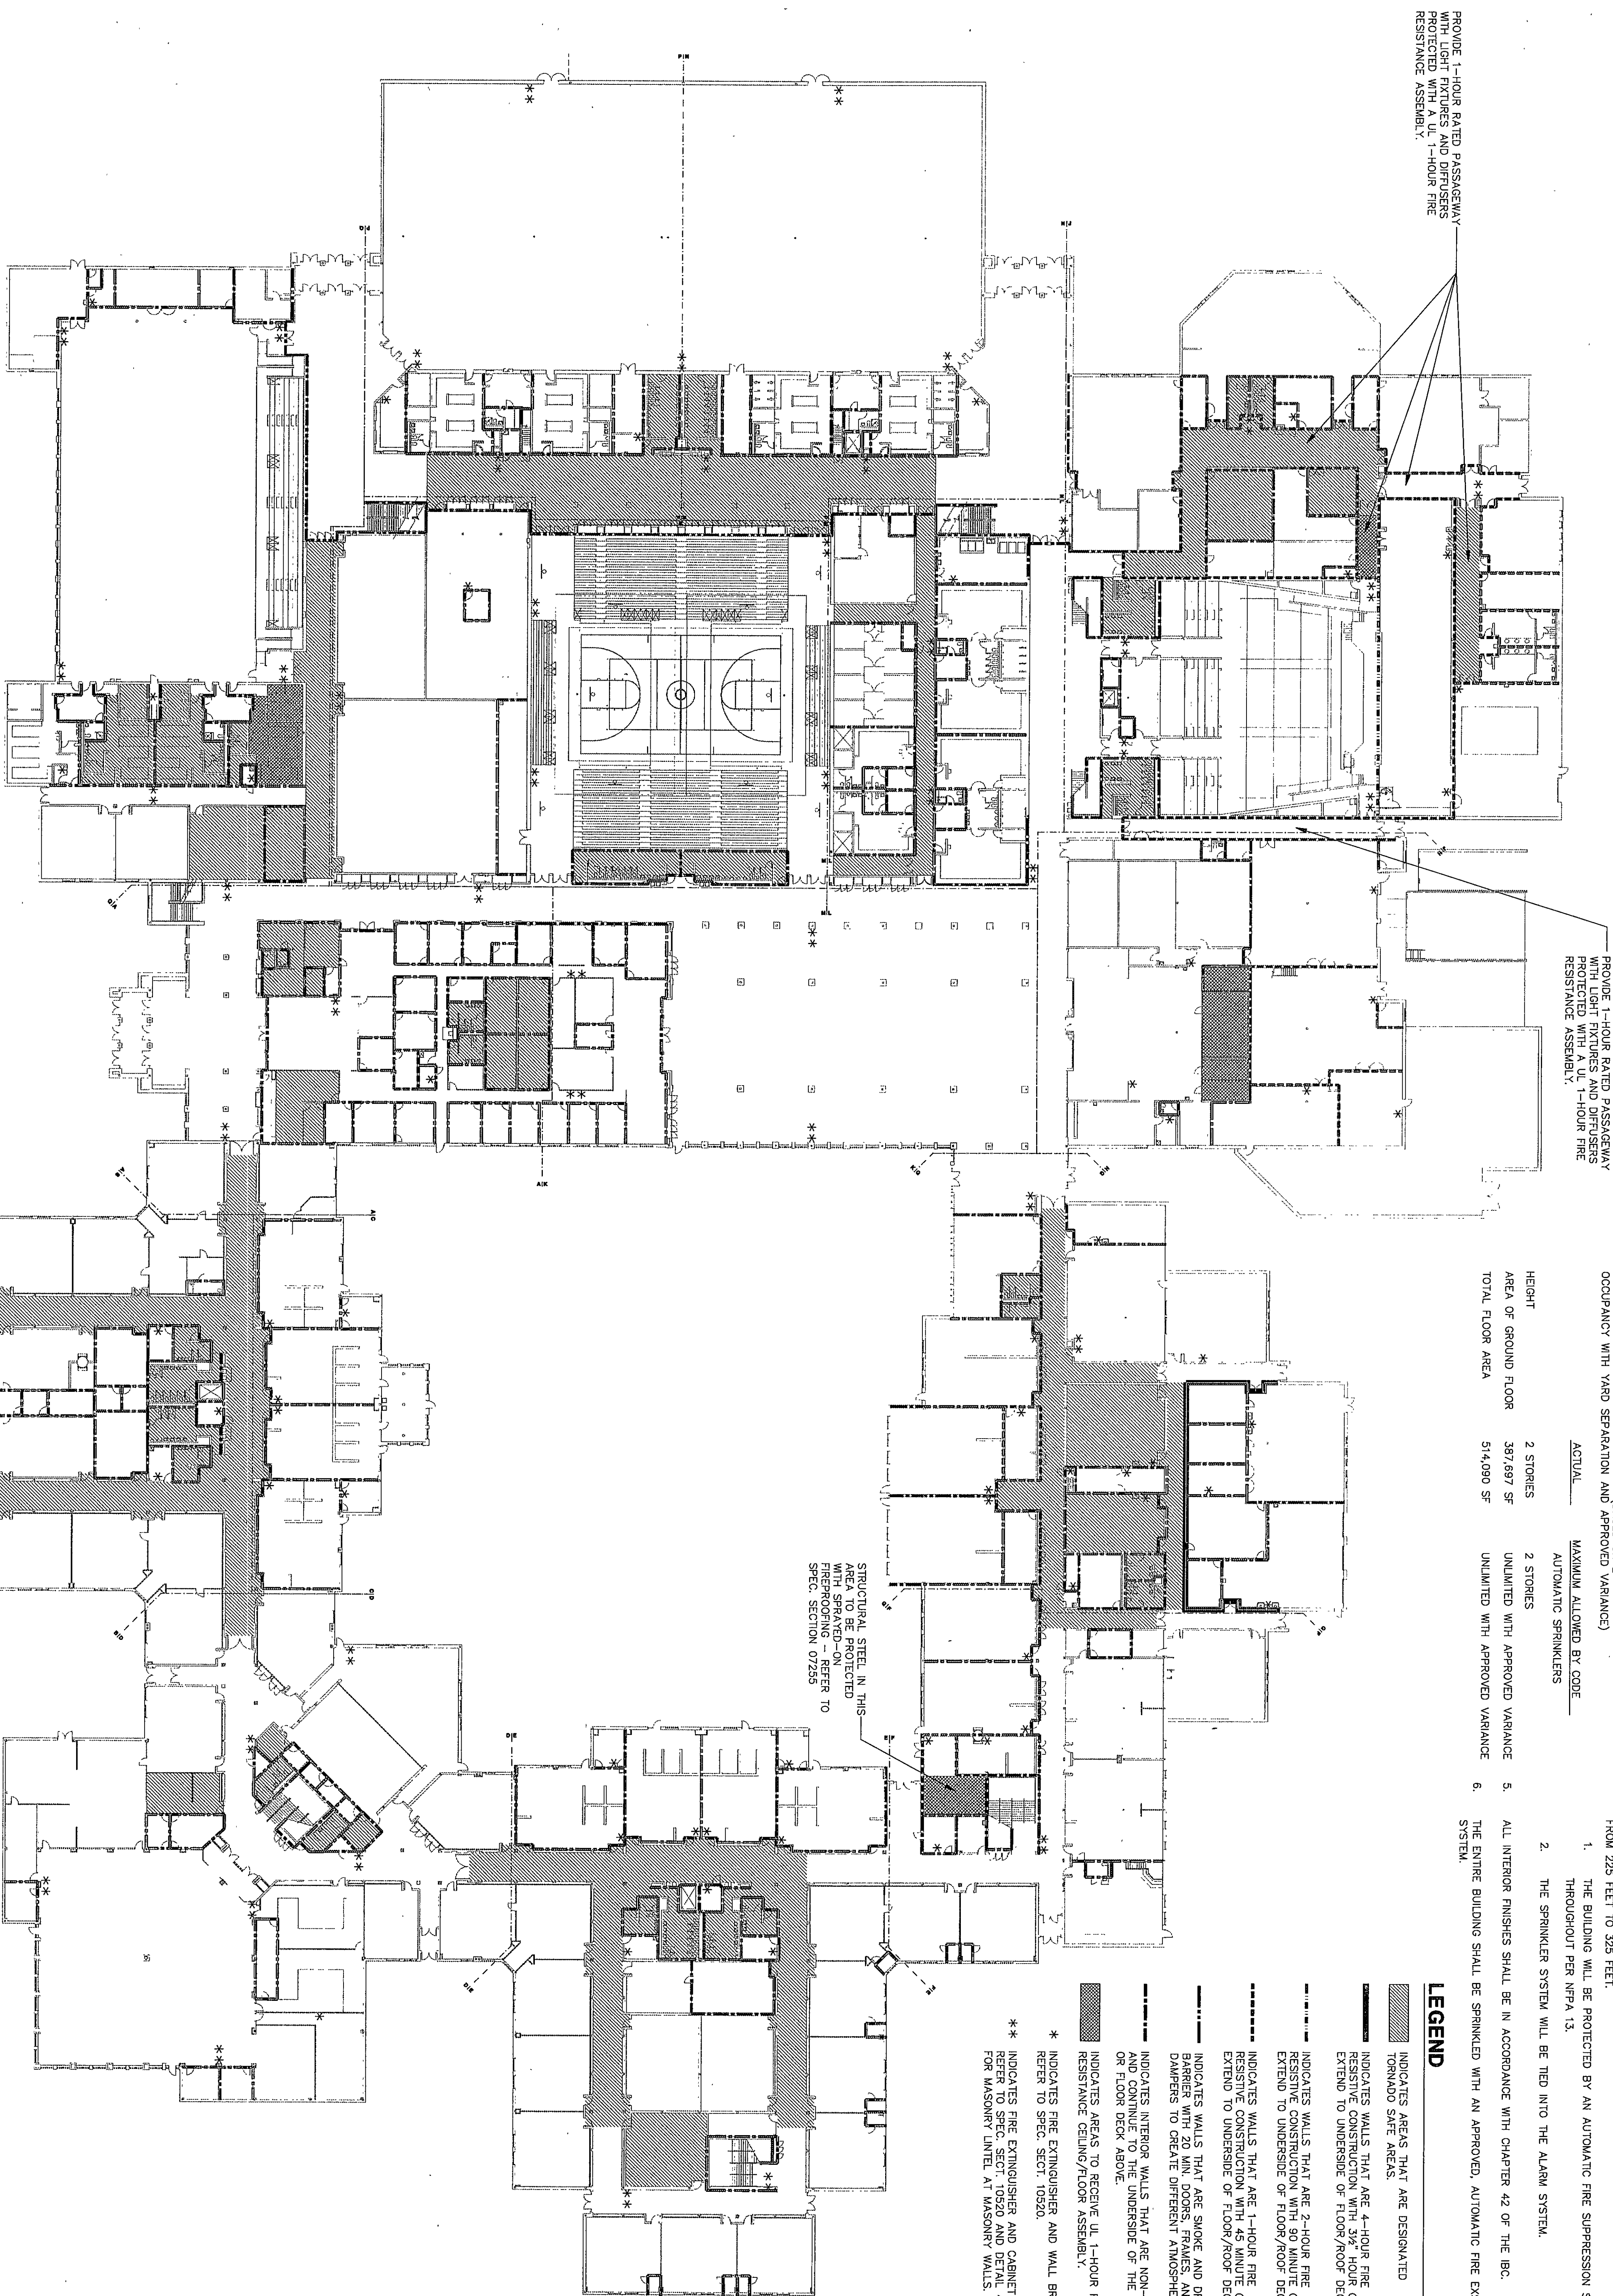

BUILDING AREA

TOTAL

 $\tau' = 32$


CHESTERTON HIGH SCHOOL
95067.00

CODE PLAN FIRST FLOOR


DRAWN BY: LEC	COMM. NO.: 95067.00
CHECKED BY: JHJ	DATE: APRIL 21, 1997

CP.1

REVISIONS NO. DATE

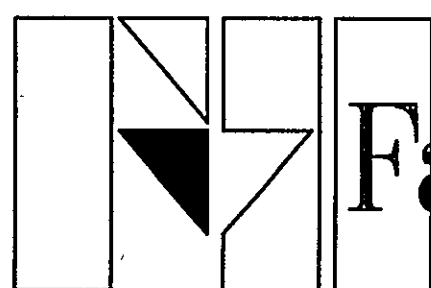

Fanning/Howey
Associates, Inc.
Architects Engineers Consultants

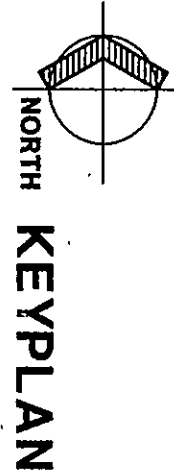

THE NEW
CHESTERTON HIGH SCHOOL
FOR THE
DUNELAND SCHOOL CORPORATION
CHESTERTON, INDIANA

COPYRIGHT 1997 BY FANNING/HOWEY ASSOCIATES, INC.

