

SOUTH


EAST

WEST


1/8" = 1'-0"

1/8" = 1'-0"


1/8" = 1'-0"

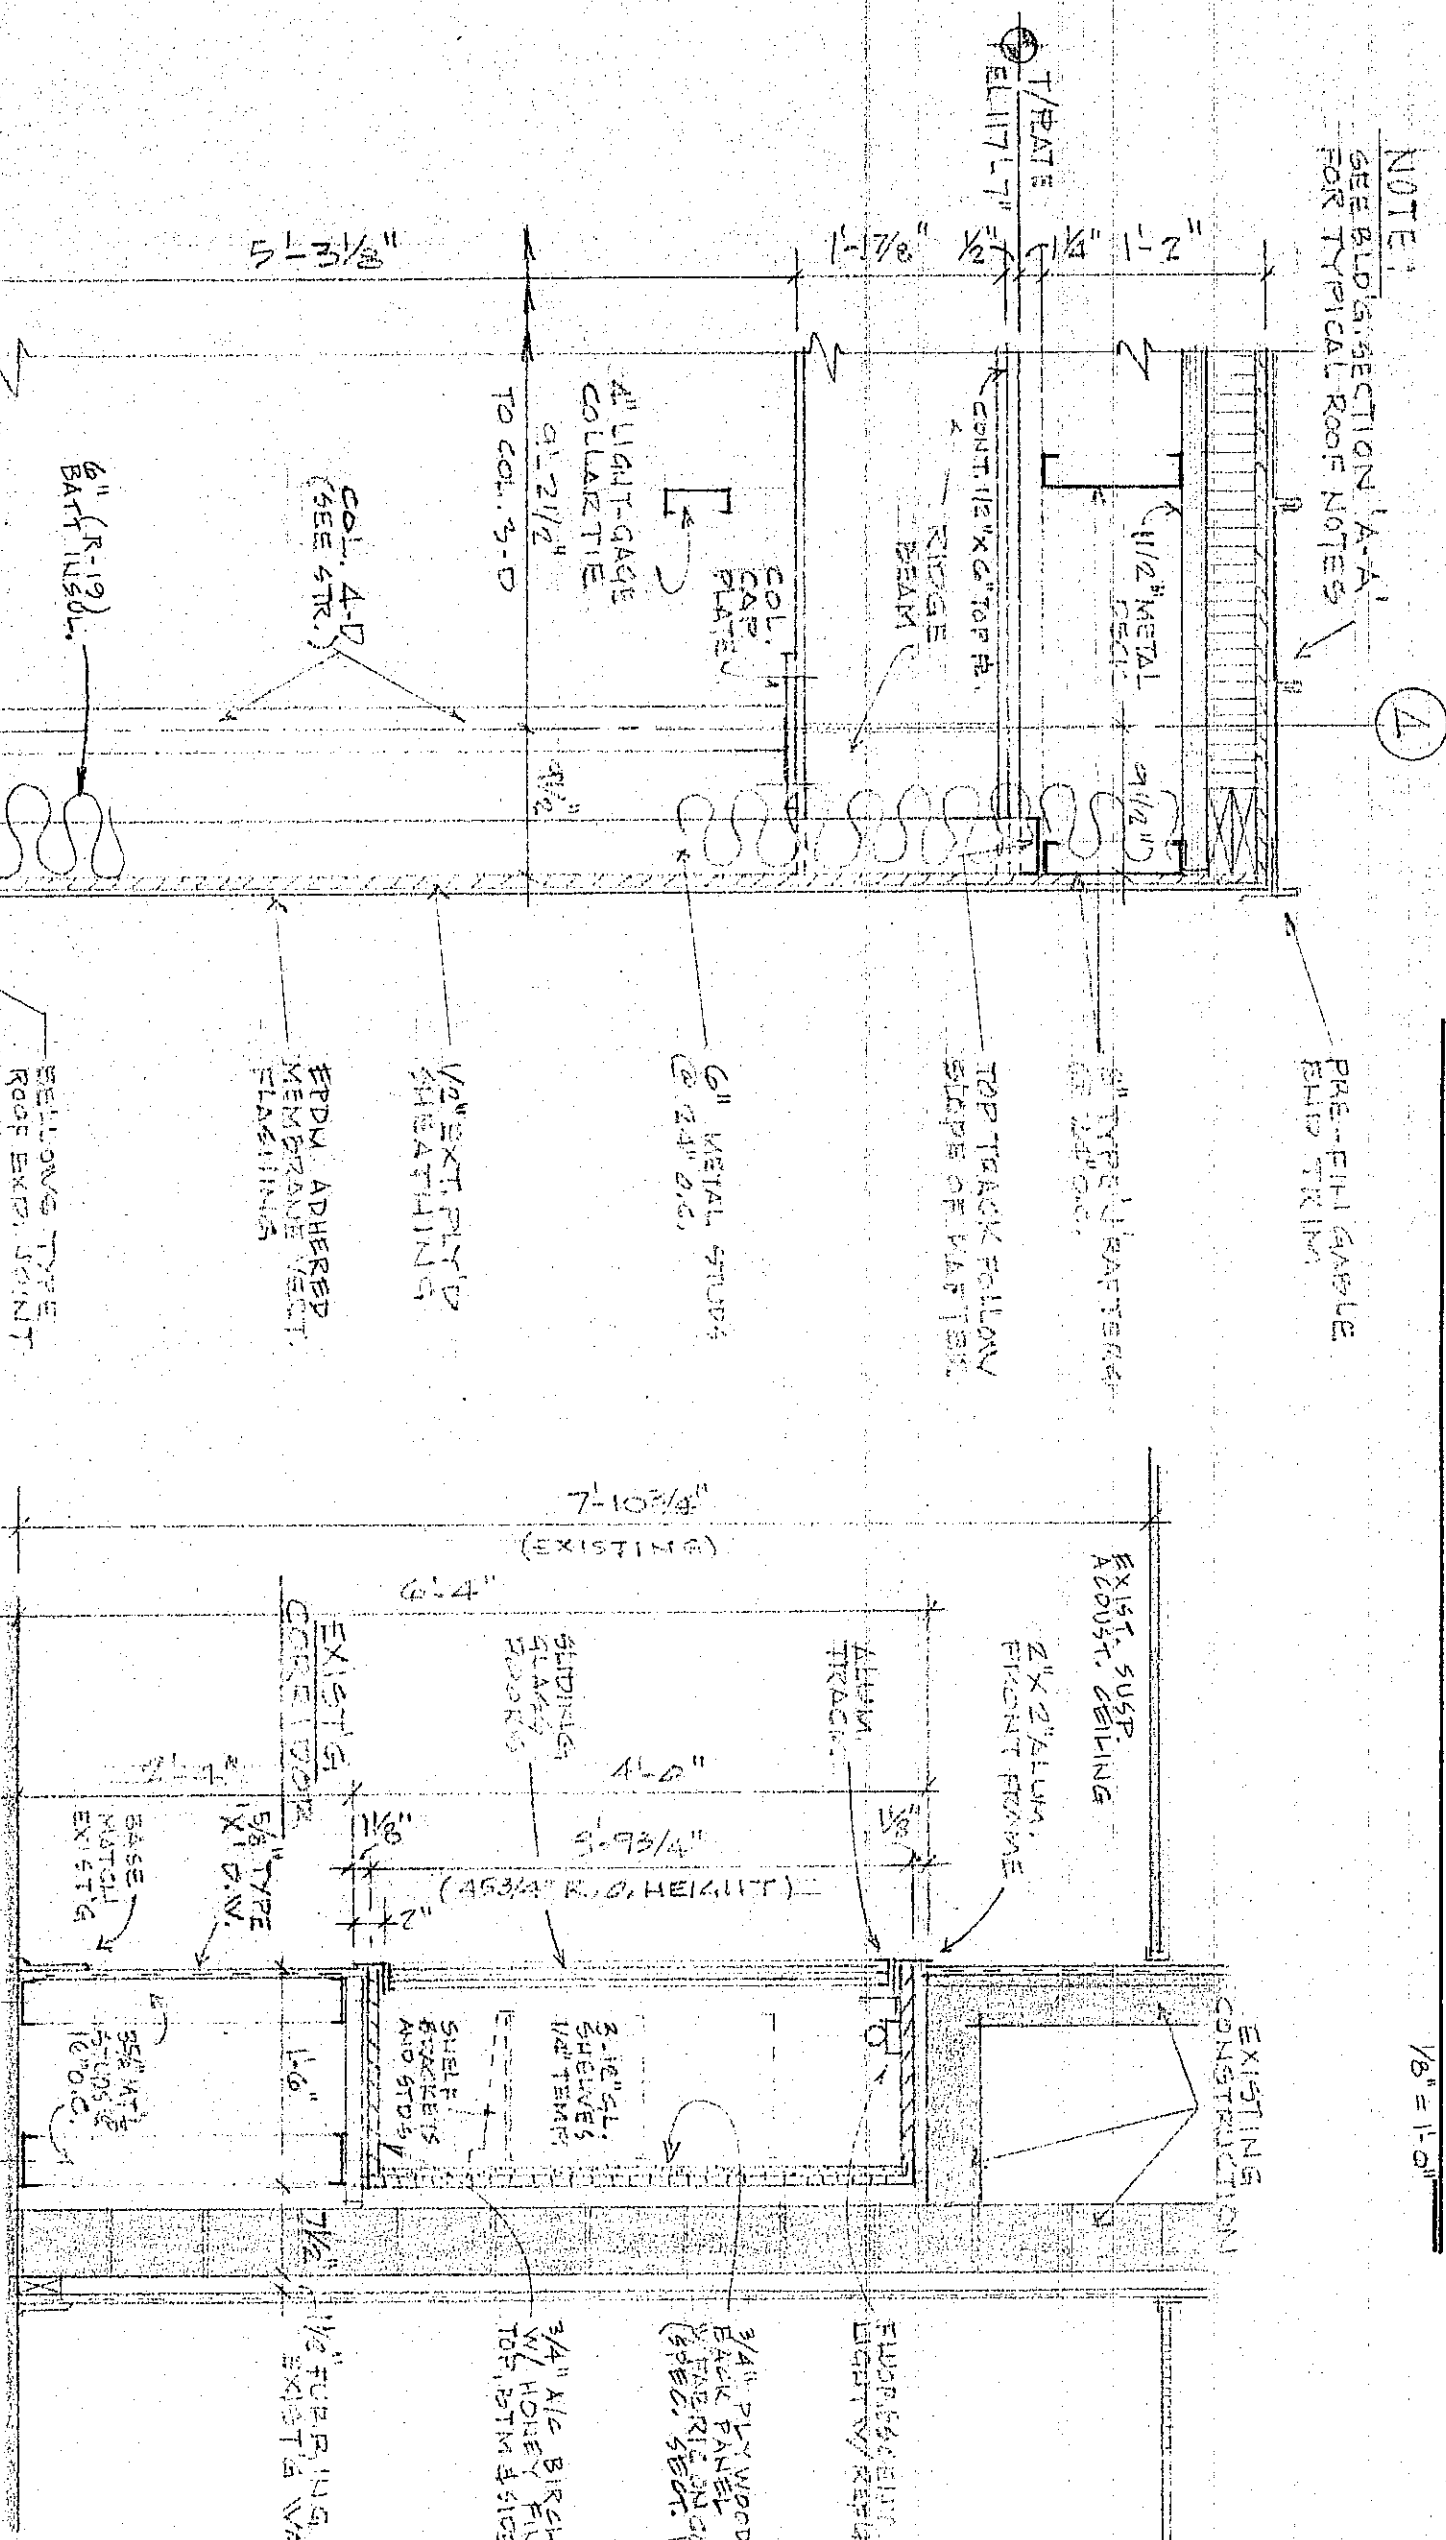


NOTE:
SEE BLDG. SECTION 'A-A' FOR
TYPICAL ROOF NOTES

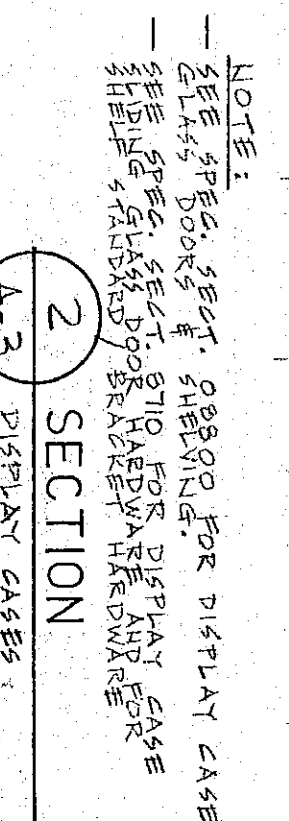

NOTE:
SEE BLDG. SECTION 'A-A' FOR
TYPICAL ROOF NOTES

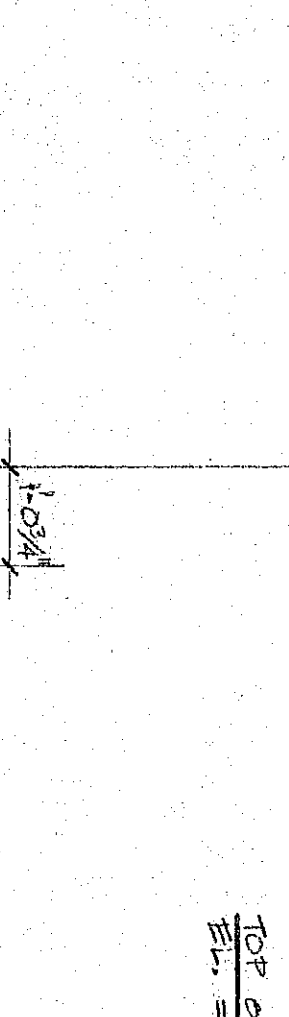

NOTE:
SEE BLDG. SECTION 'A-A' FOR
TYPICAL ROOF NOTES

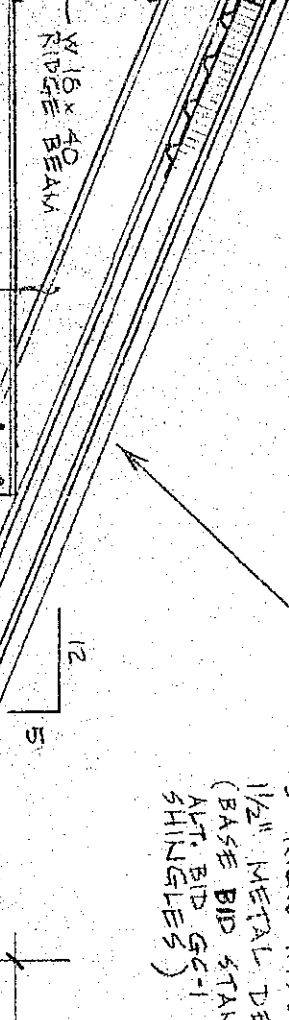

NOTE:
SEE BLDG. SECTION 'A-A' FOR
TYPICAL ROOF NOTES

NOTE:
SEE BLDG. SECTION 'A-A' FOR
TYPICAL ROOF NOTES

NOTE:
SEE BLDG. SECTION 'A-A' FOR
TYPICAL ROOF NOTES

1 SECTION

2 SECTION

3 CONTROL JT. DTL.


4 ENTRY CANOPY DTL.

TYPICAL ROOF NOTES:

TYPICAL ROOF NOTES:

TYPICAL ROOF NOTES:

TYPICAL ROOF NOTES:

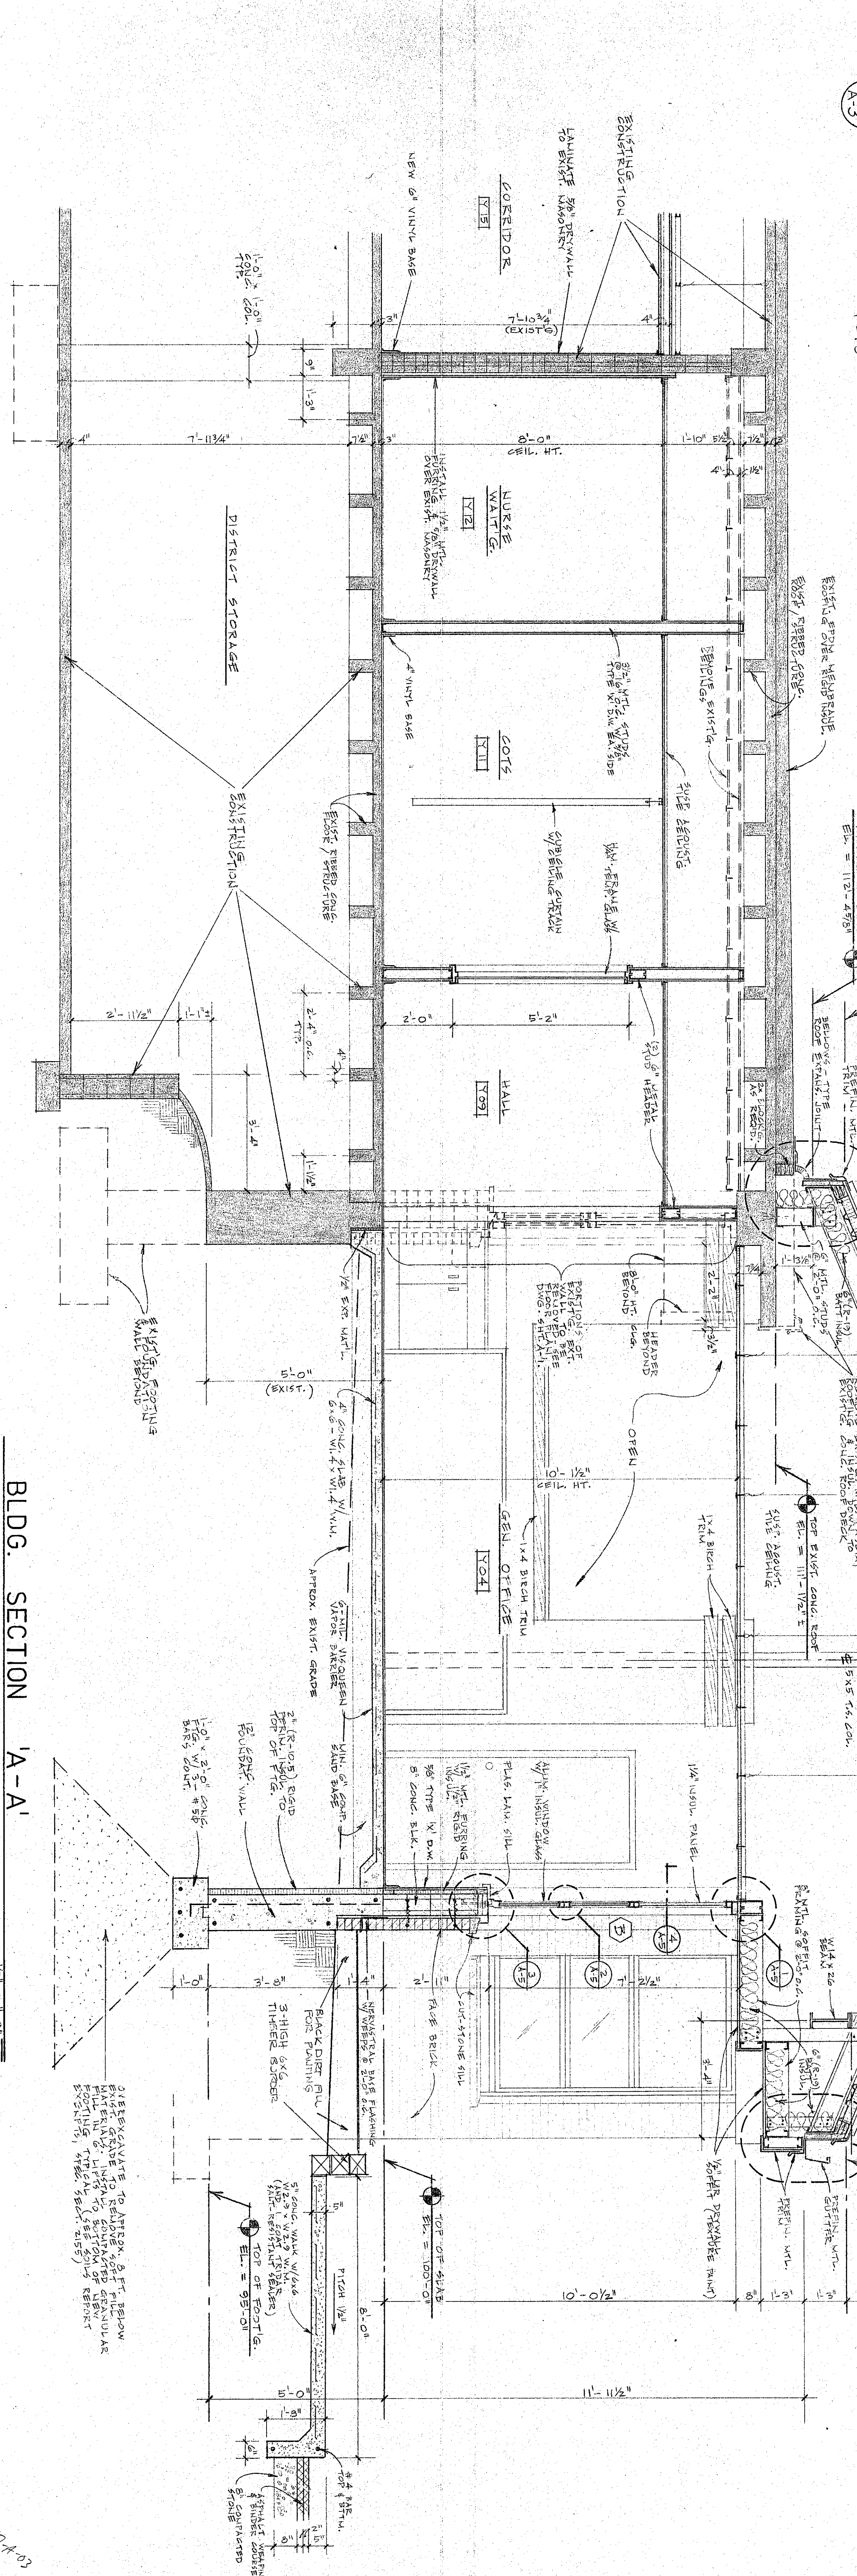

BLDG. SECTION 'A-A'

1/8" = 1'-0"

1/8" = 1'-0"


BUILDING ELEVATIONS & SECTION

YOST ELEMENTARY SCHOOL 1997 ADDITION/RENOVATION

DUNELAND SCHOOL CORP. CHESTERTON, IN.

gerometta & kinel architects, inc.

chesteron, indiana

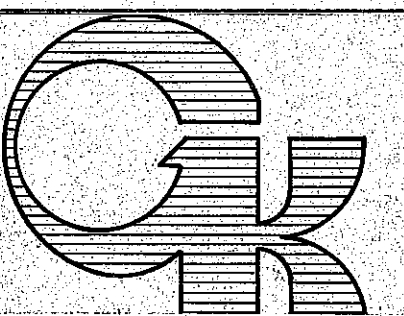

DATE 2/16/97

SCALE AS NOTED

DRAWN TLA

SHEET 9605

OF 15 SHEETS

A-3