



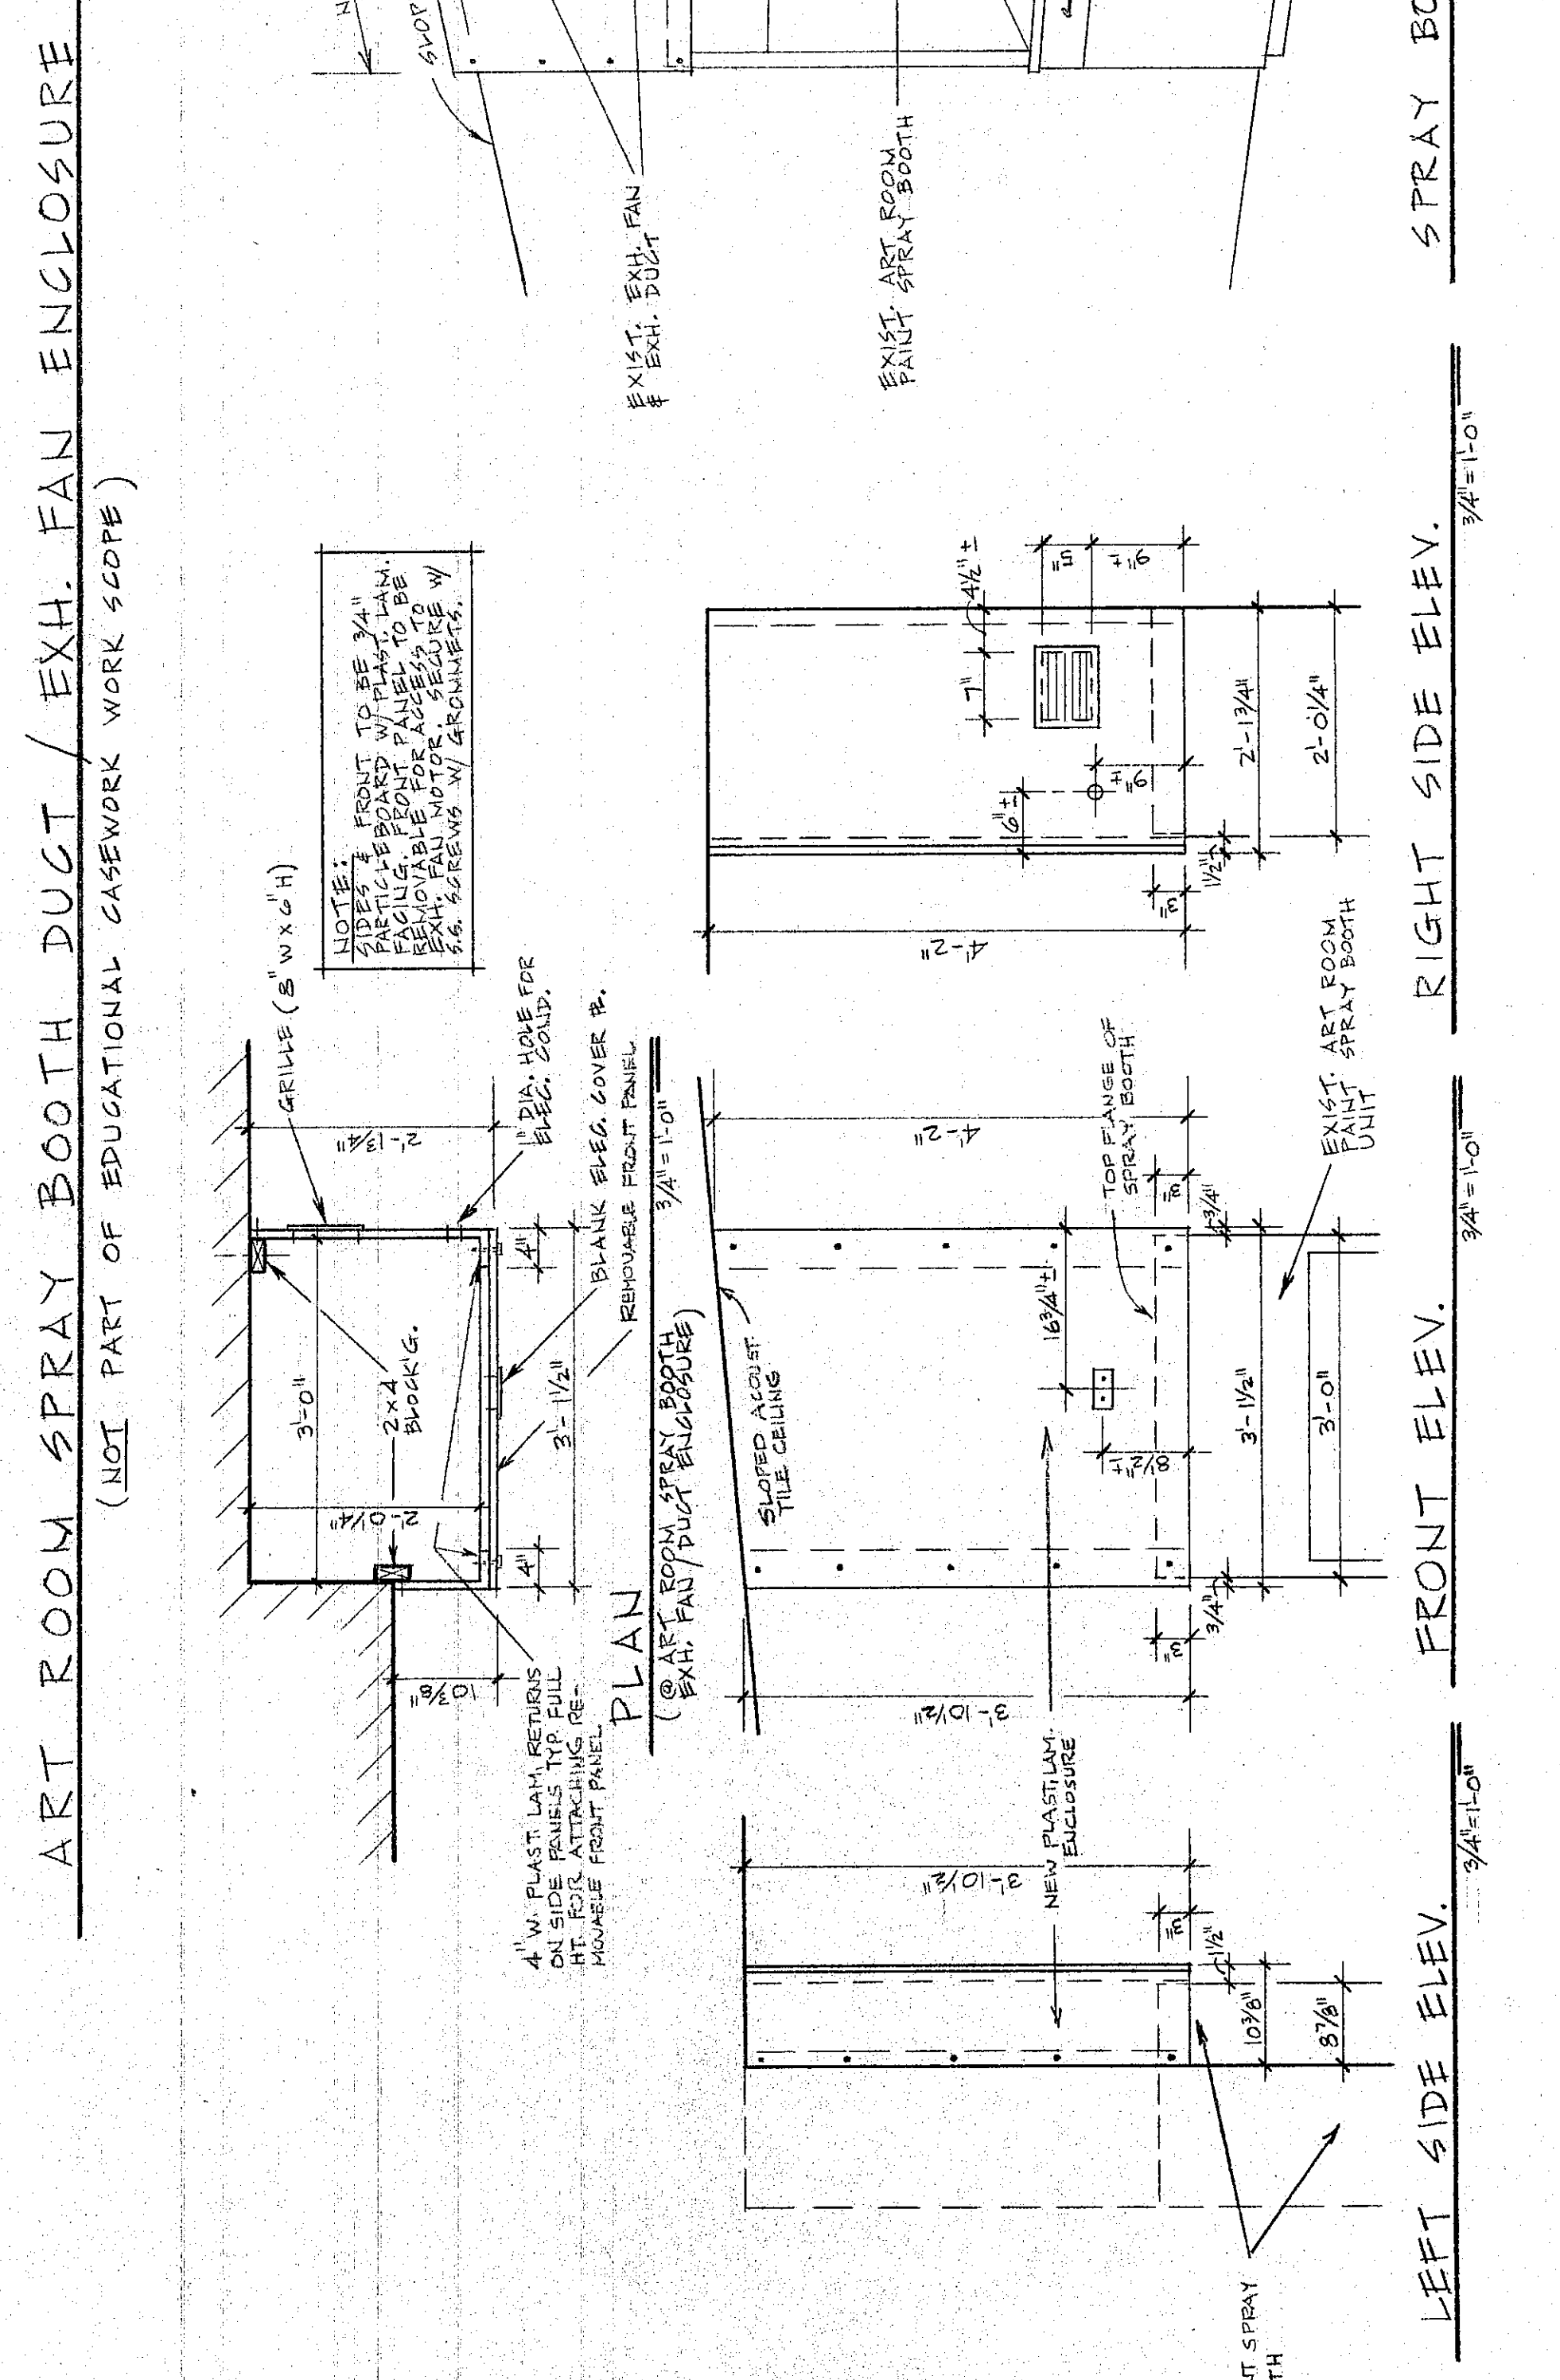

- LEGEND - (TYP. SEE RUM. 202, 203, 204 & 205)
- 1. 4" W X 28" H X 1" D W/ 1/4" HPL TOP
 - 2. 4" W X 3" H X 2" D BASE CABINETS W/ PLASTIC LAM. COUNTERTOP & 4" W X 3" H X 1" D WALL CABINETS ABOVE
 - 3. ACTIVITY PROJECT TABLE SET (2) 4" W X 3" H X 2" D BASE CABINETS W/ PLASTIC LAM. COUNTERTOP & 4" W X 3" H X 1" D WALL CABINETS ABOVE
 - 4. 4" W X 3" H X 2" D DEEP DRAWER BASE CABINET W/ PLAST. LAM. COUNTERTOP & 4" W X 3" H X 1" D WALL CABINET ABOVE
 - 5. 4" W X 7" H X 2" D WARDROBE TYPE TALL CLOSET WITH IN-CART STORAGE IN BOTTOM HALF
 - 6. 4" W X 25" H X 1" D MAILBOX CUBBY UNIT (W/ 36 COMPARTMENTS @ 1 1/8" W X 2 9/16" H X 1 1/2" D EACH) WITH 4" W X 1 1/4" H X 1" D OPEN SHELF UNIT BELOW
 - 7. 4" W X 24" H X 2" D COMPUTER TABLES W/ (4) 3" W X 3" H X 1" D WALL CABINETS ABOVE
 - 8. 4" W X 24" H X 2" D COMPUTER TABLE W/ 4" W X 3" H X 1" D WALL CABINET ABOVE (ONE EA. FOR PRINTERS AND FOR TEACHER'S COMPUTER/PRINTER)
 - 9. NEW 1/4" W CHALK/TACK BOARD (5' H X 6' W) (SEE RUM. 202, 203, 204 & 205)

- NOTE:
- SEE SPEC. SECT. 12300, "EDUCATIONAL CASEWORK" FOR ALL PLASTIC LAMINATE CABINETS, COUNTERS, TABLES, ETC. SHOWN THIS DRWG. SHEET A-7 TYPICAL. CABINET NUMBERS NOTED ARE LSI CORPORATION OF AMERICA, INC. MODEL NUMBERS. (SEE ALT. BID GC-11 FOR QUOTING OTHER CABINET MANUFACTURERS)
 - SEE "ROOM FINISH SCHEDULE", SPEC. SECT. 09000, FOR FULL DESCRIPTION OF ROOM FINISH CHANGES SPECIFIED FOR FIFTH GRADE CLASSROOMS 202, 203, 204 & 205 (1) PAINT: WALLS, W/ 1/2" W X 2 9/16" H X 1 1/2" D EACH) WITH 4" W X 1 1/4" H X 1" D OPEN SHELF UNIT BELOW. PAINTING EXISTING DOOR FRAMES, AND INSTALLING NEW 6" HI. VINYL COVE BASE.)
 - SEE "CHALK & TACKBOARDS", SPEC. SECTION 10100 FOR NEW FIFTH GRADE CHALK & TACKBOARDS TYPICAL.
- ALT. BID GC-11: FURNISH AND INSTALL TWO (2) ADDITIONAL 5 FT. LONG COMPUTER TABLES IN SPECIAL EDUCATION CLASSROOM 206 AS PART OF EDUCATIONAL CASEWORK SCOPE OF WORK.

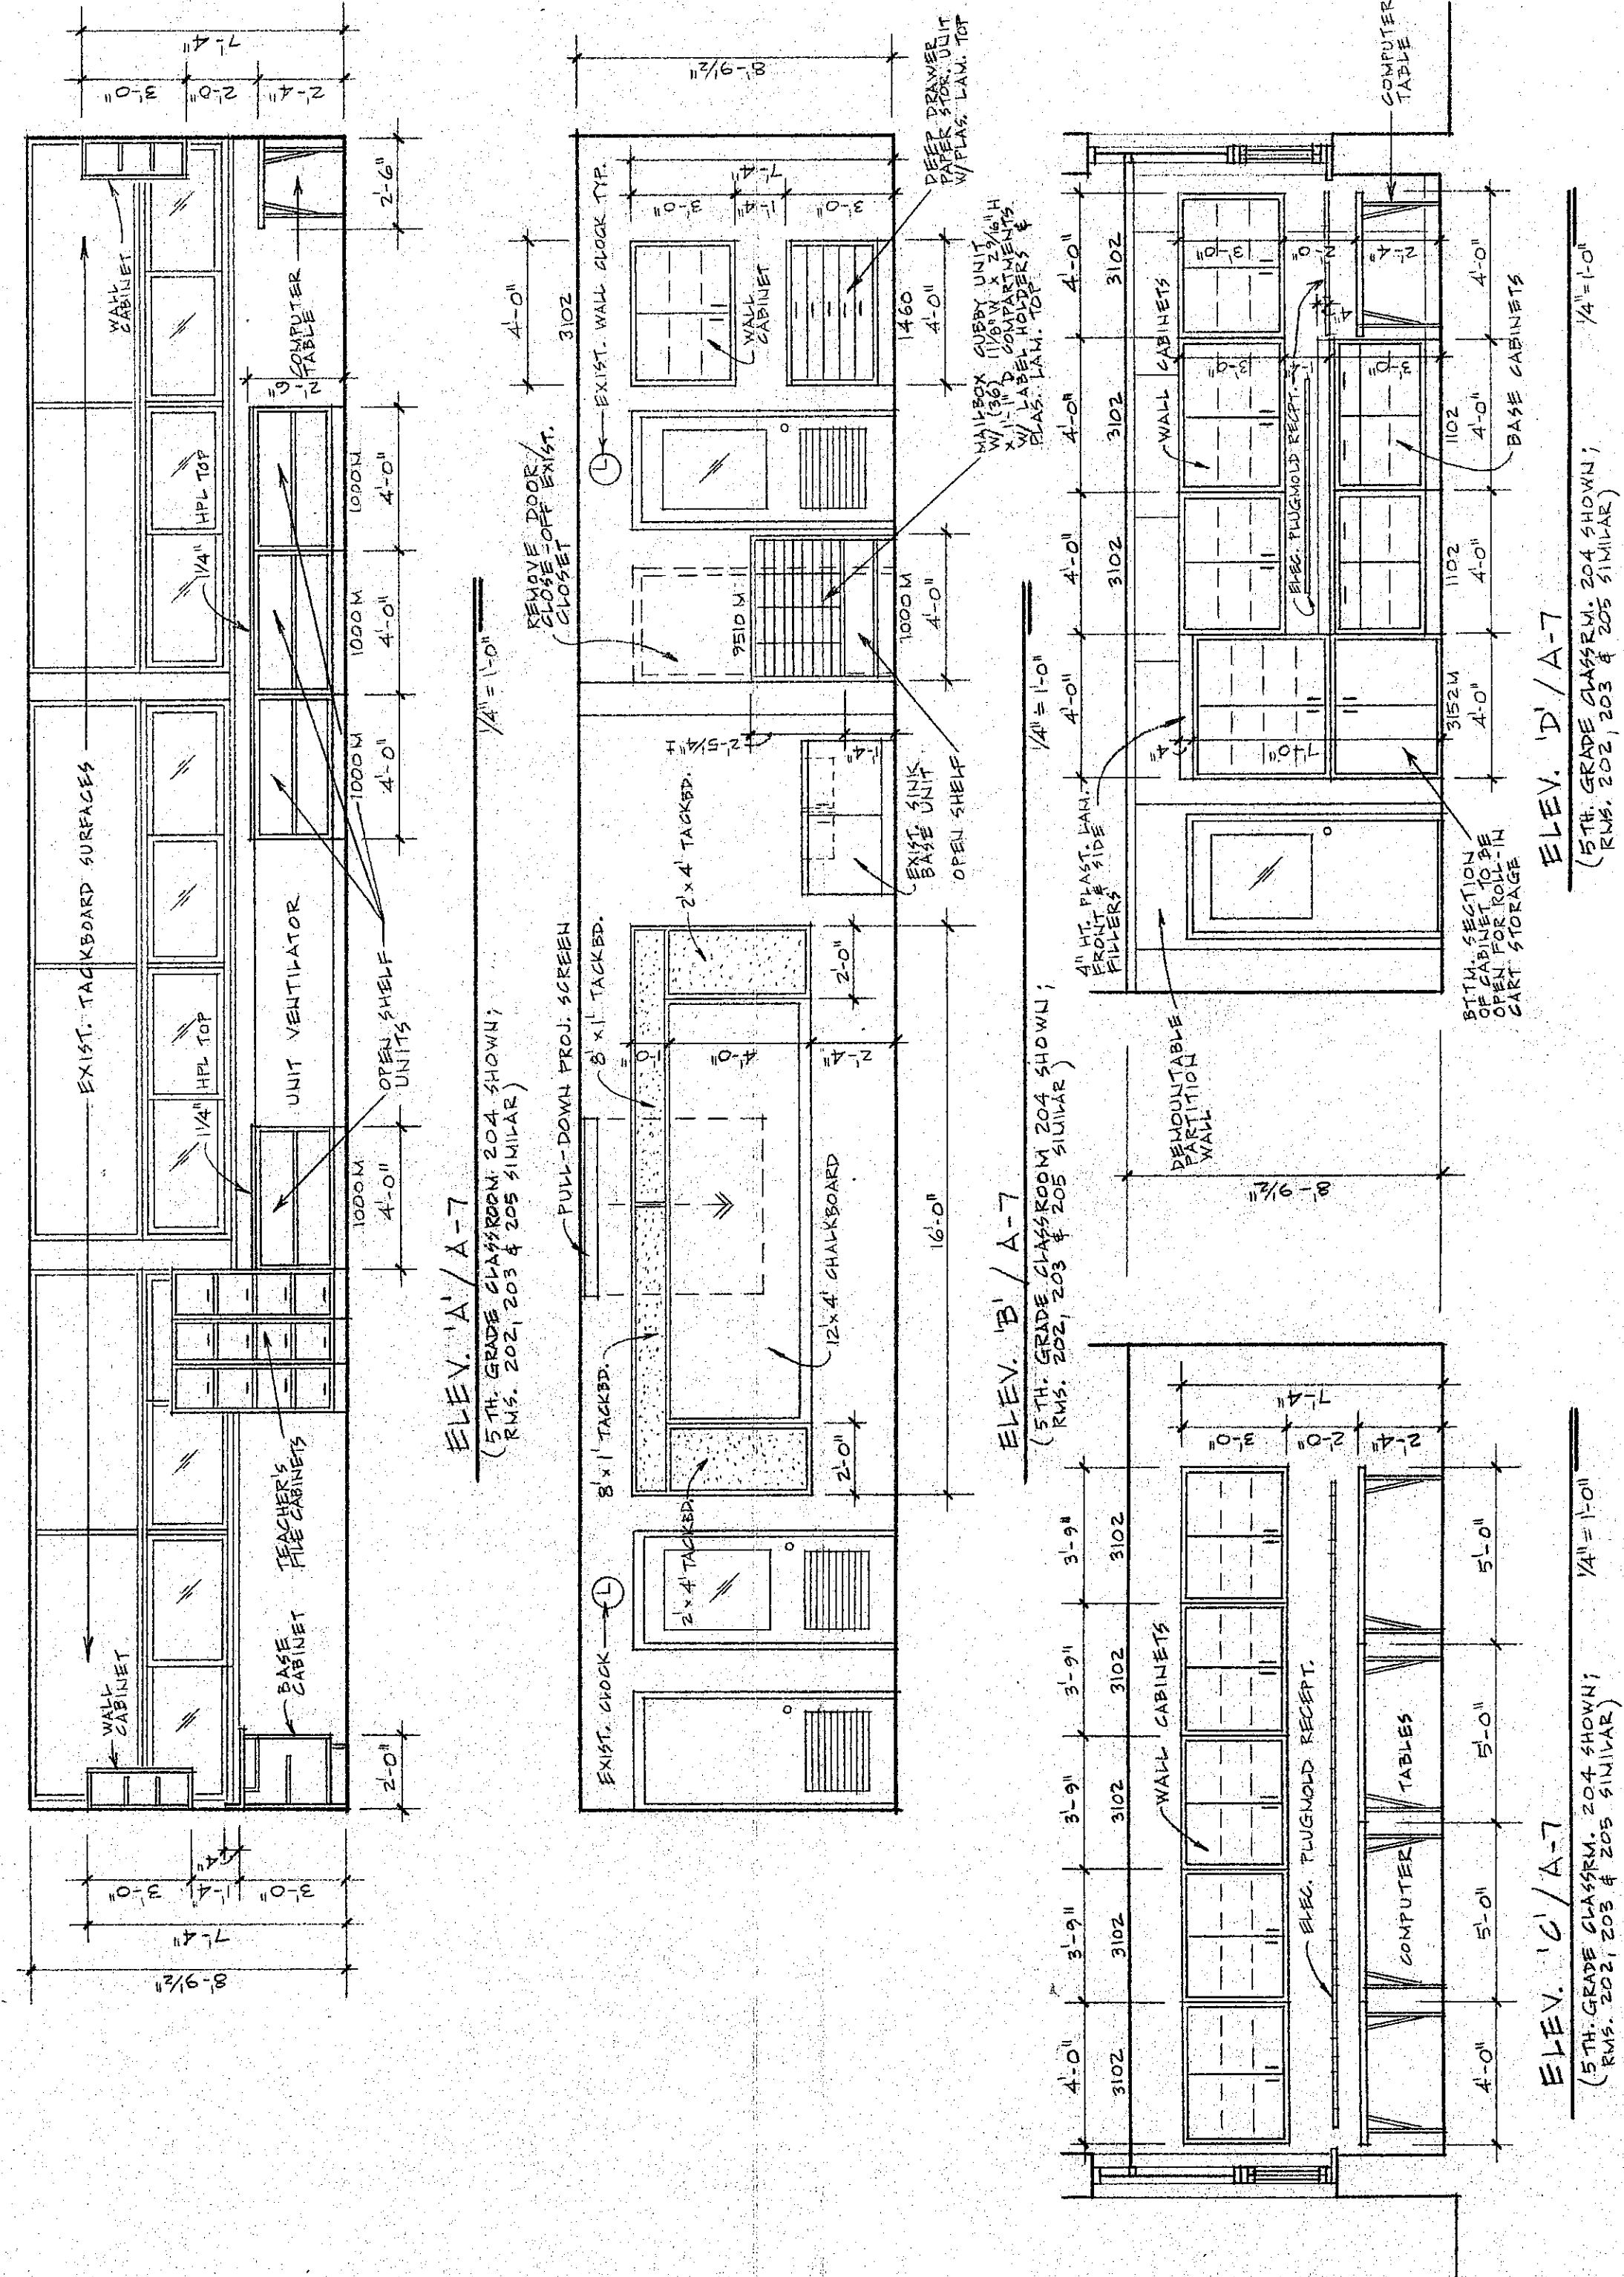