
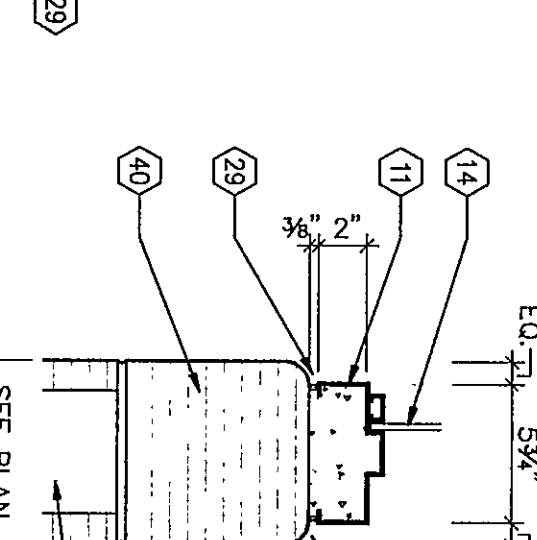
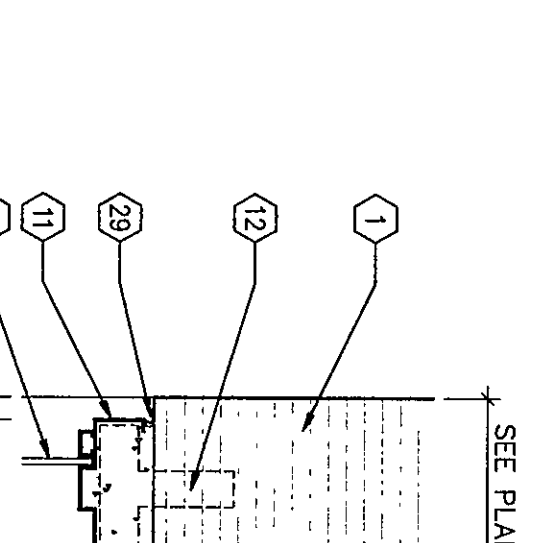
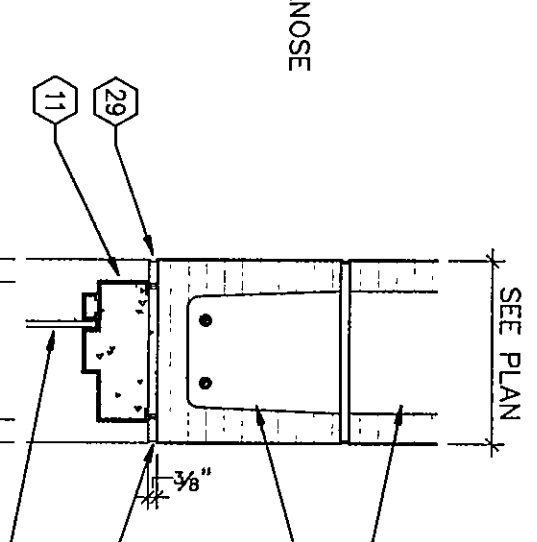
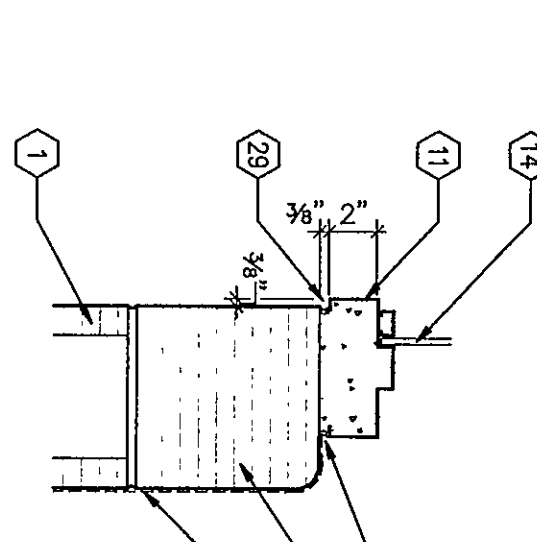
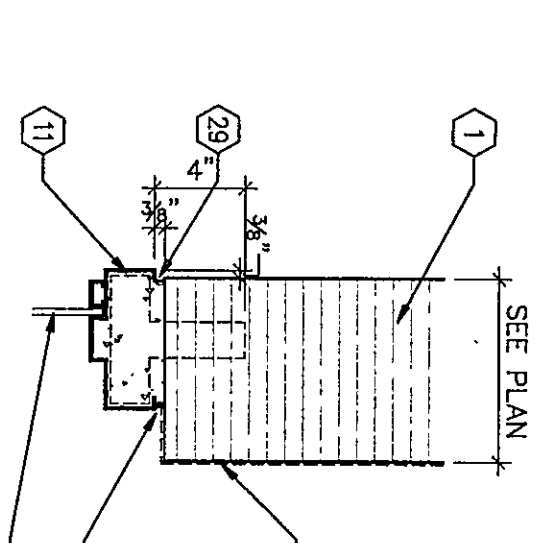
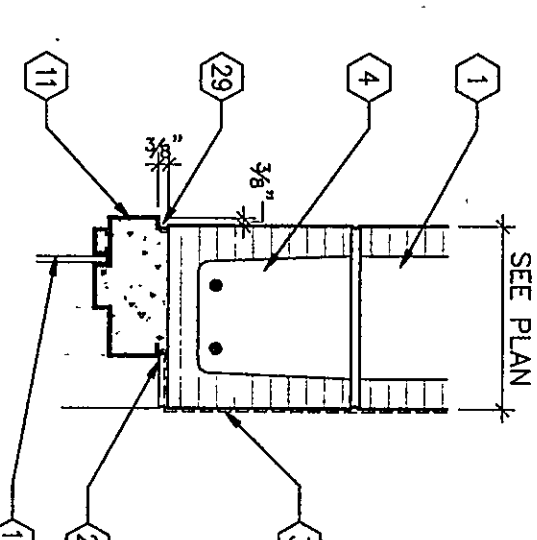
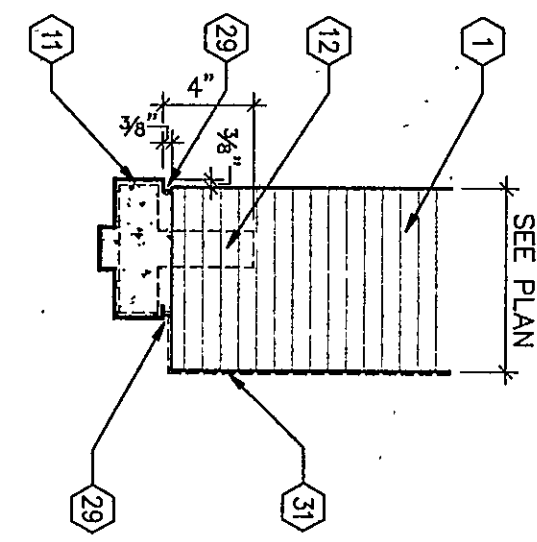


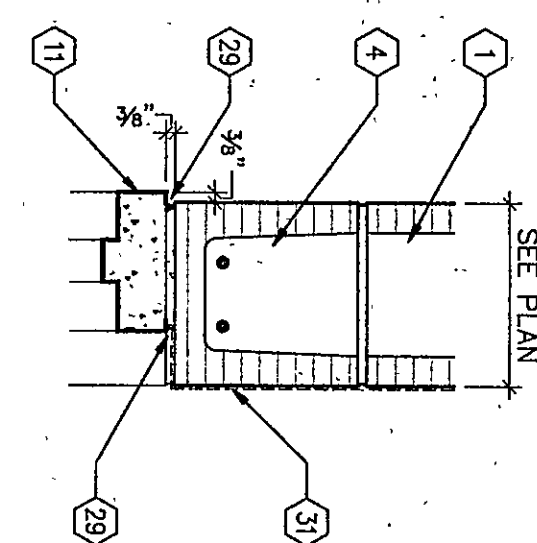

1 HEAD
1 1/2" = 1'-0"

2 JAMB
1 1/2" = 1'-0"

3 HEAD
1 1/2" = 1'-0"









4 JAMB
1 1/2" = 1'-0"

5 SILL
1 1/2" = 1'-0"

6 HEAD
1 1/2" = 1'-0"

7 JAMB
1 1/2" = 1'-0"

8 SILL
1 1/2" = 1'-0"

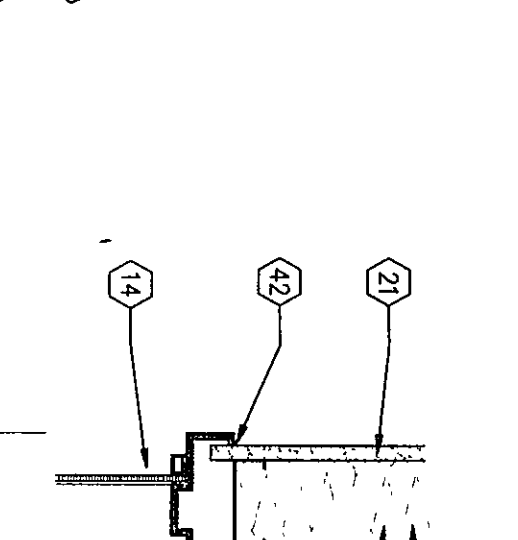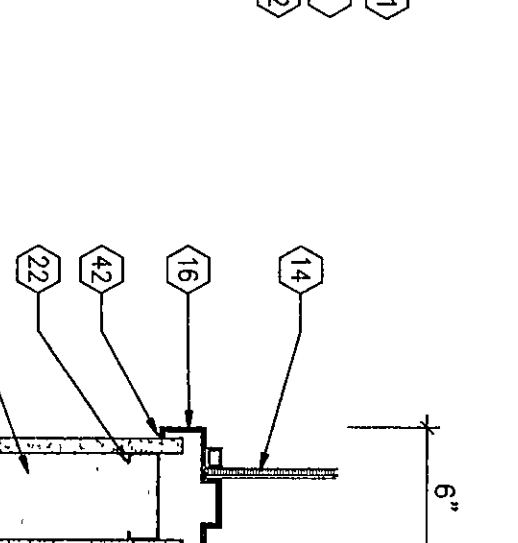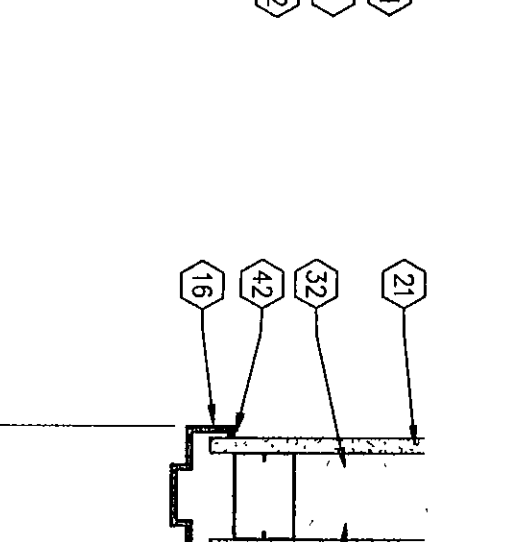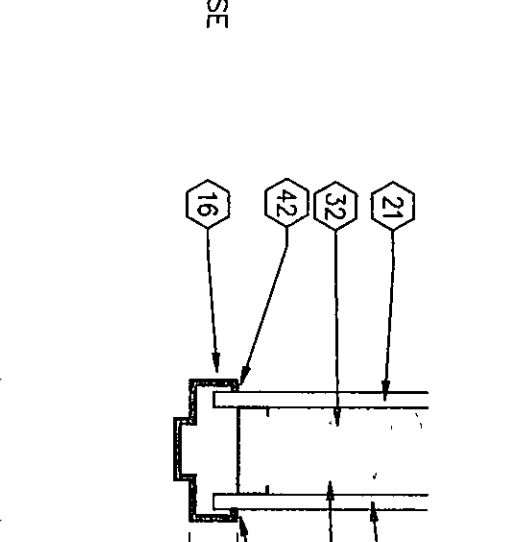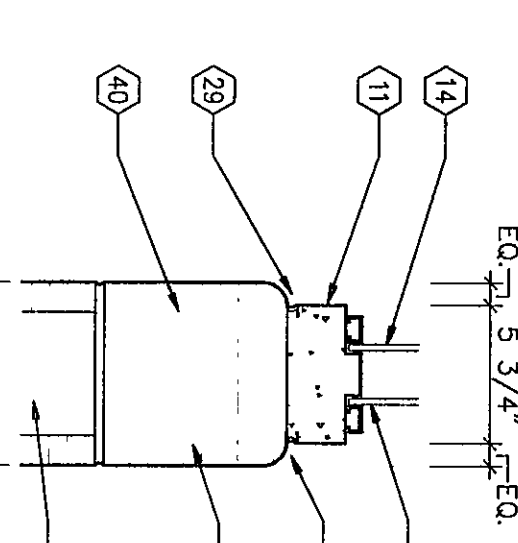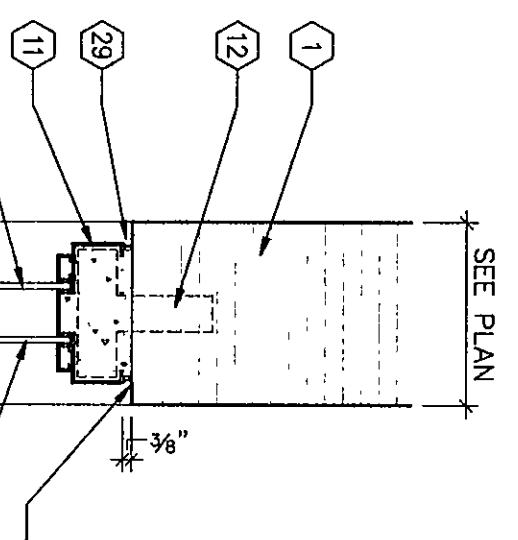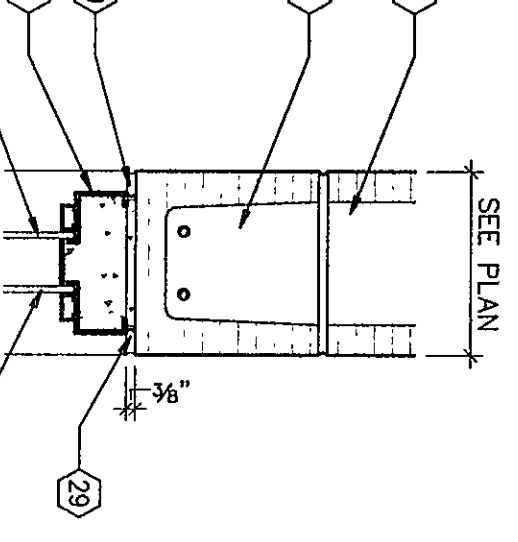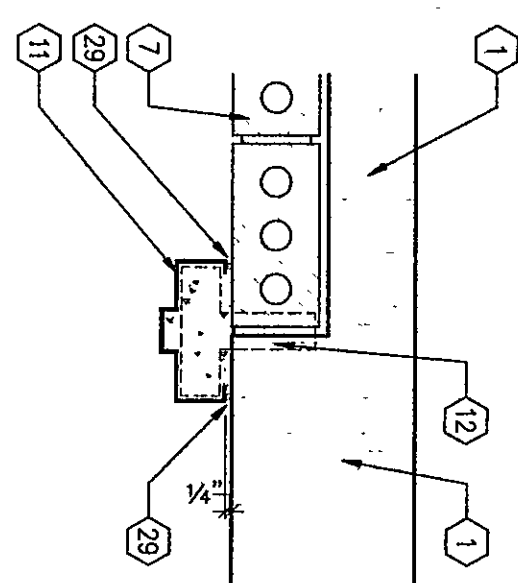

9 JAMB
1 1/2" = 1'-0"

10 HEAD
1 1/2" = 1'-0"

11 JAMB DETAIL
1 1/2" = 1'-0"









12 SILL DETAIL
1 1/2" = 1'-0"

13 HEAD DETAIL
1 1/2" = 1'-0"

14 JAMB DETAIL
1 1/2" = 1'-0"

15 SILL DETAIL
1 1/2" = 1'-0"

16 HEAD DETAIL
1 1/2" = 1'-0"

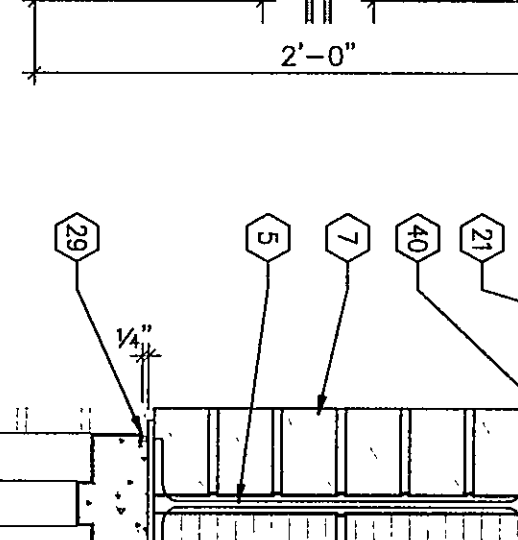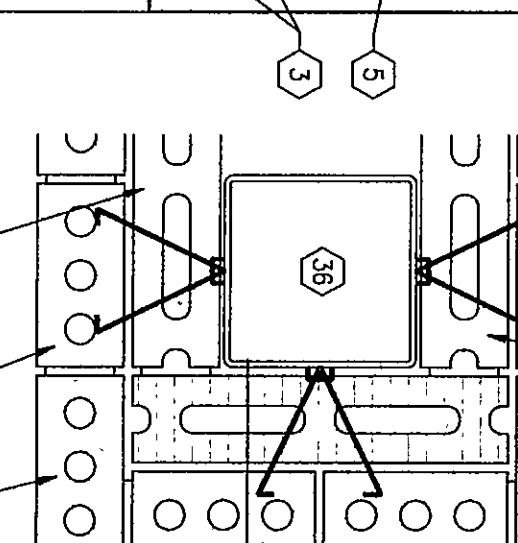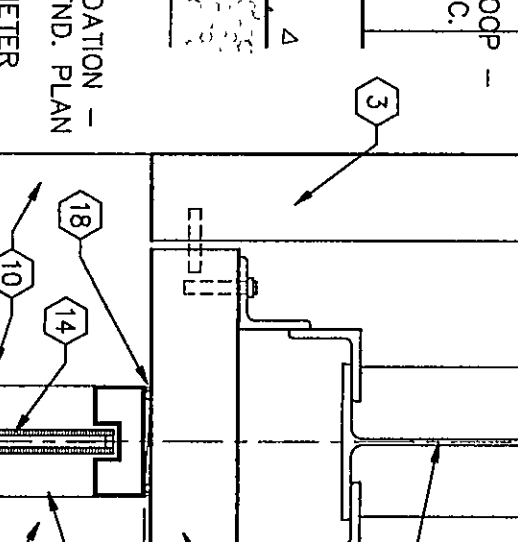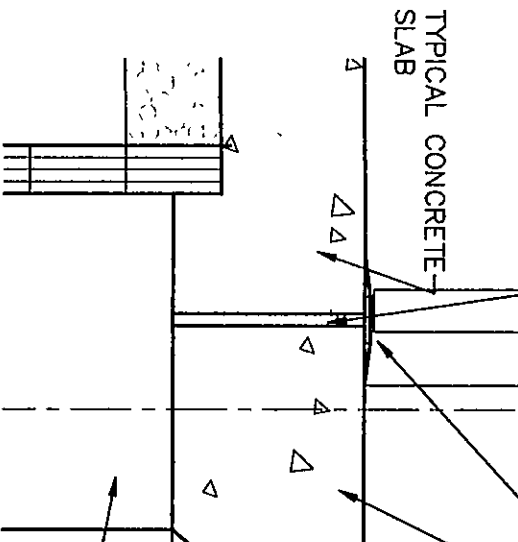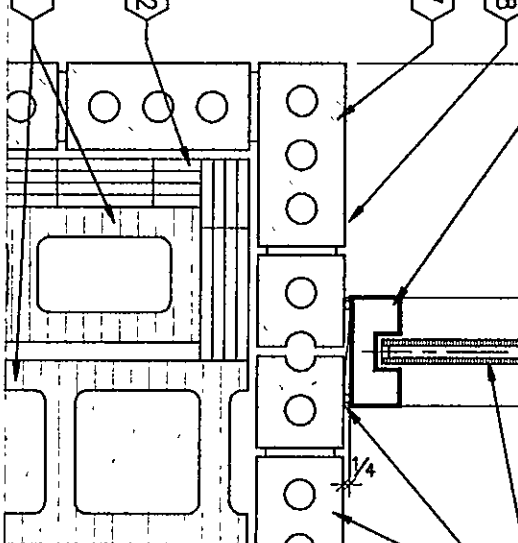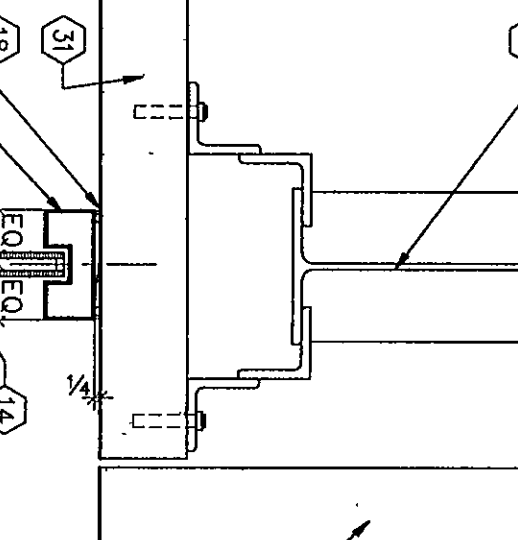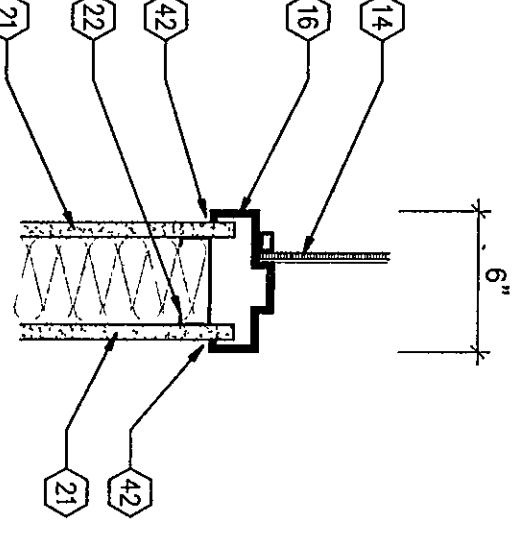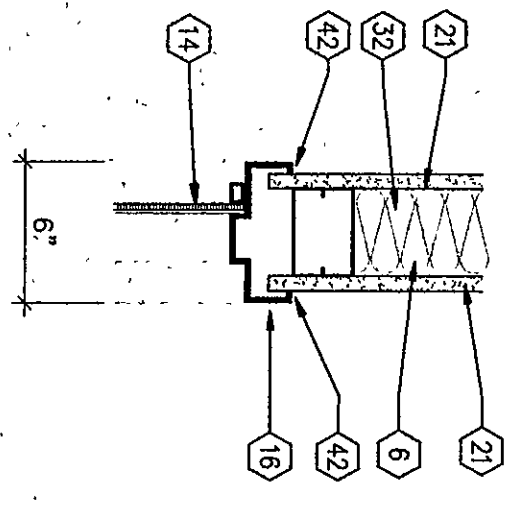

17 JAMB DETAIL
1 1/2" = 1'-0"

18 SILL DETAIL
1 1/2" = 1'-0"

19 HEAD DETAIL
1 1/2" = 1'-0"










20 JAMB DETAIL
1 1/2" = 1'-0"

21 SILL DETAIL
1 1/2" = 1'-0"

22 HEAD DETAIL
1 1/2" = 1'-0"

23 JAMB DETAIL
1 1/2" = 1'-0"

24 HEAD DETAIL
1 1/2" = 1'-0"

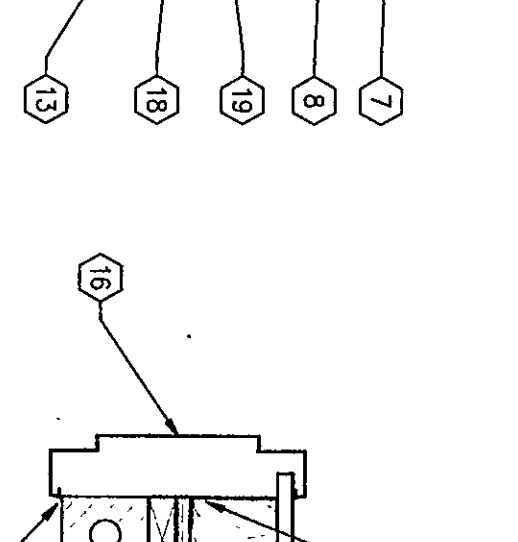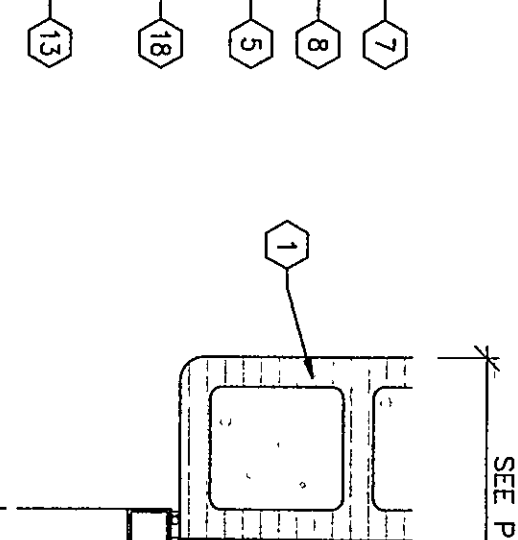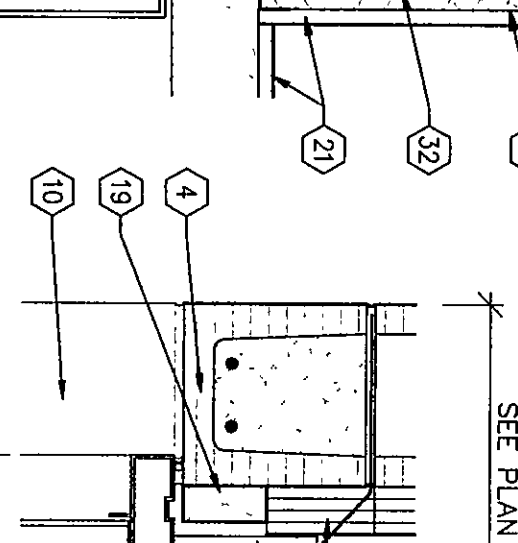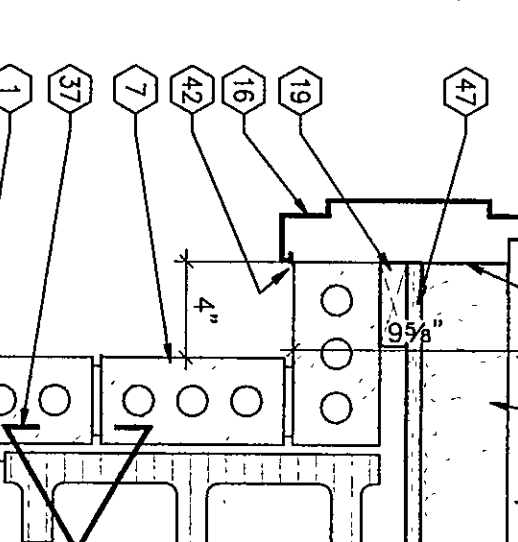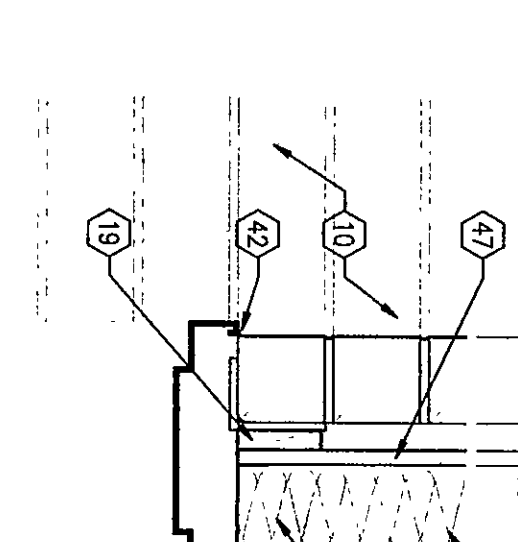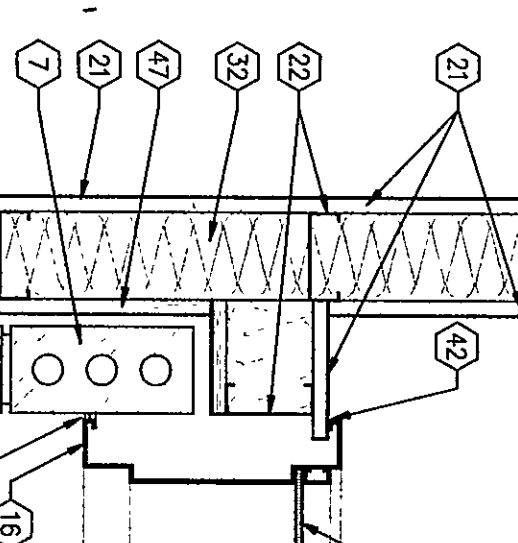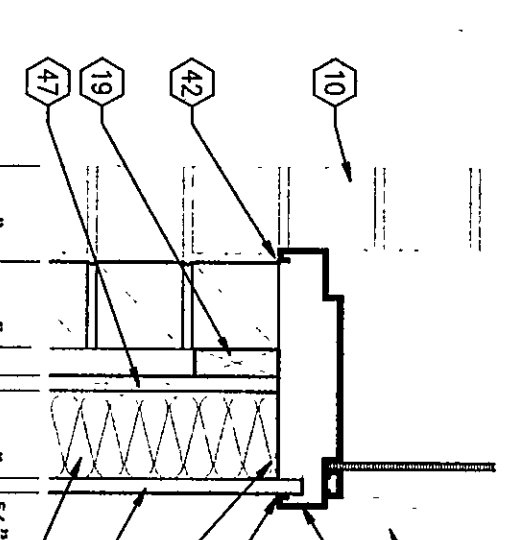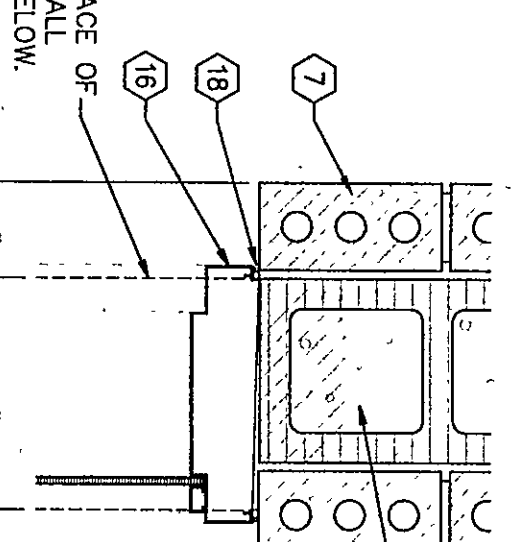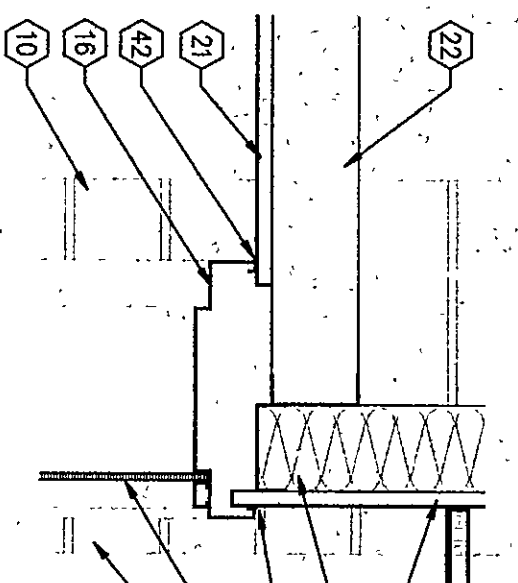

25 HEAD DETAIL
1 1/2" = 1'-0"

26 JAMB DETAIL
1 1/2" = 1'-0"

27 SILL DETAIL
1 1/2" = 1'-0"

28 JAMB DETAIL
1 1/2" = 1'-0"








29 HEAD DETAIL
1 1/2" = 1'-0"

30 JAMB DETAIL
1 1/2" = 1'-0"

31 HEAD DETAIL
1 1/2" = 1'-0"

32 JAMB DETAIL
1 1/2" = 1'-0"

33 JAMB DETAIL
1 1/2" = 1'-0"

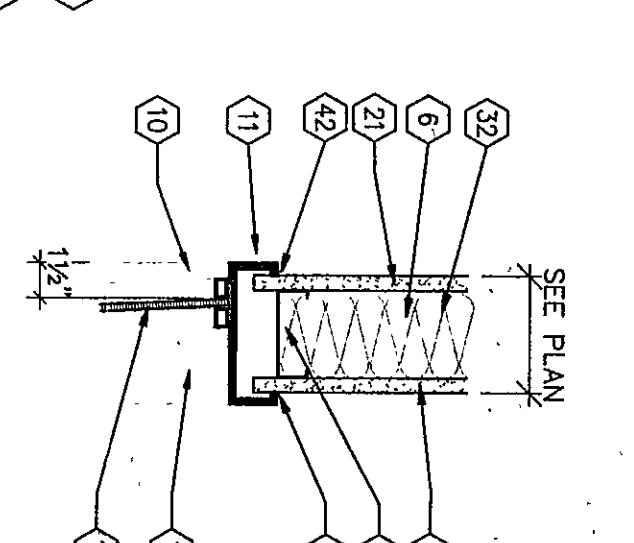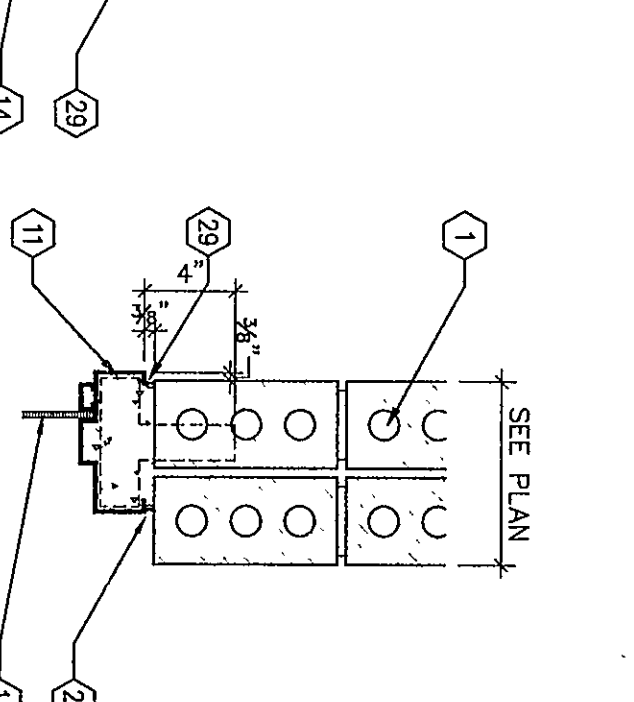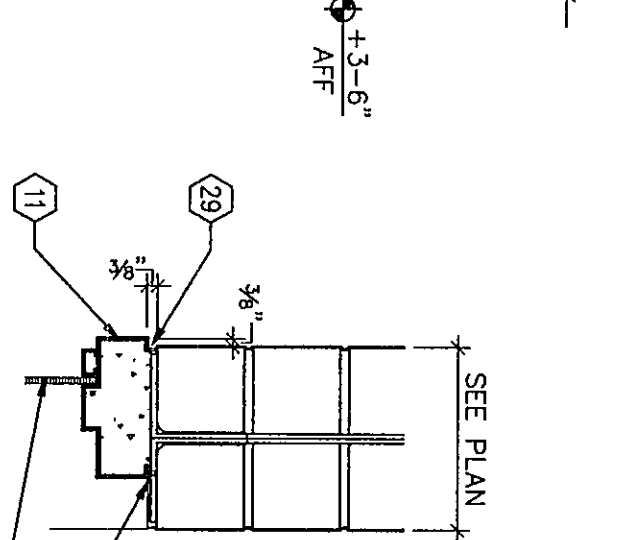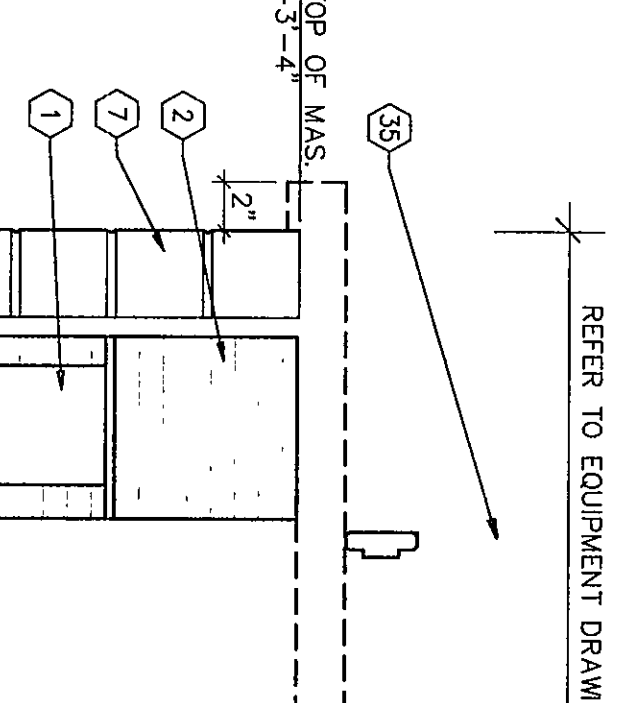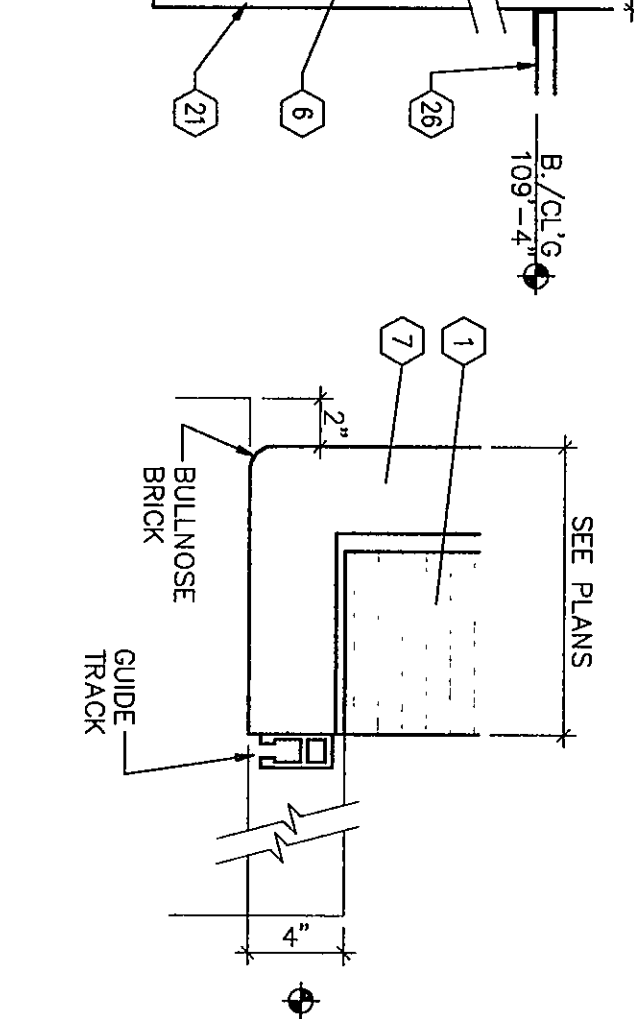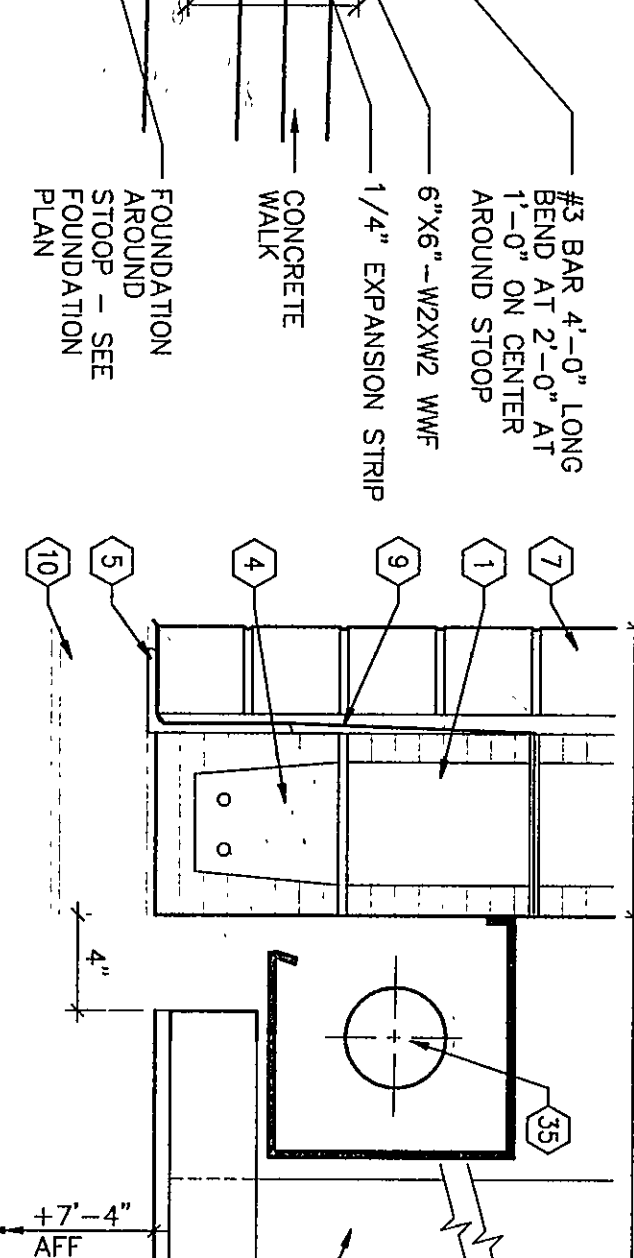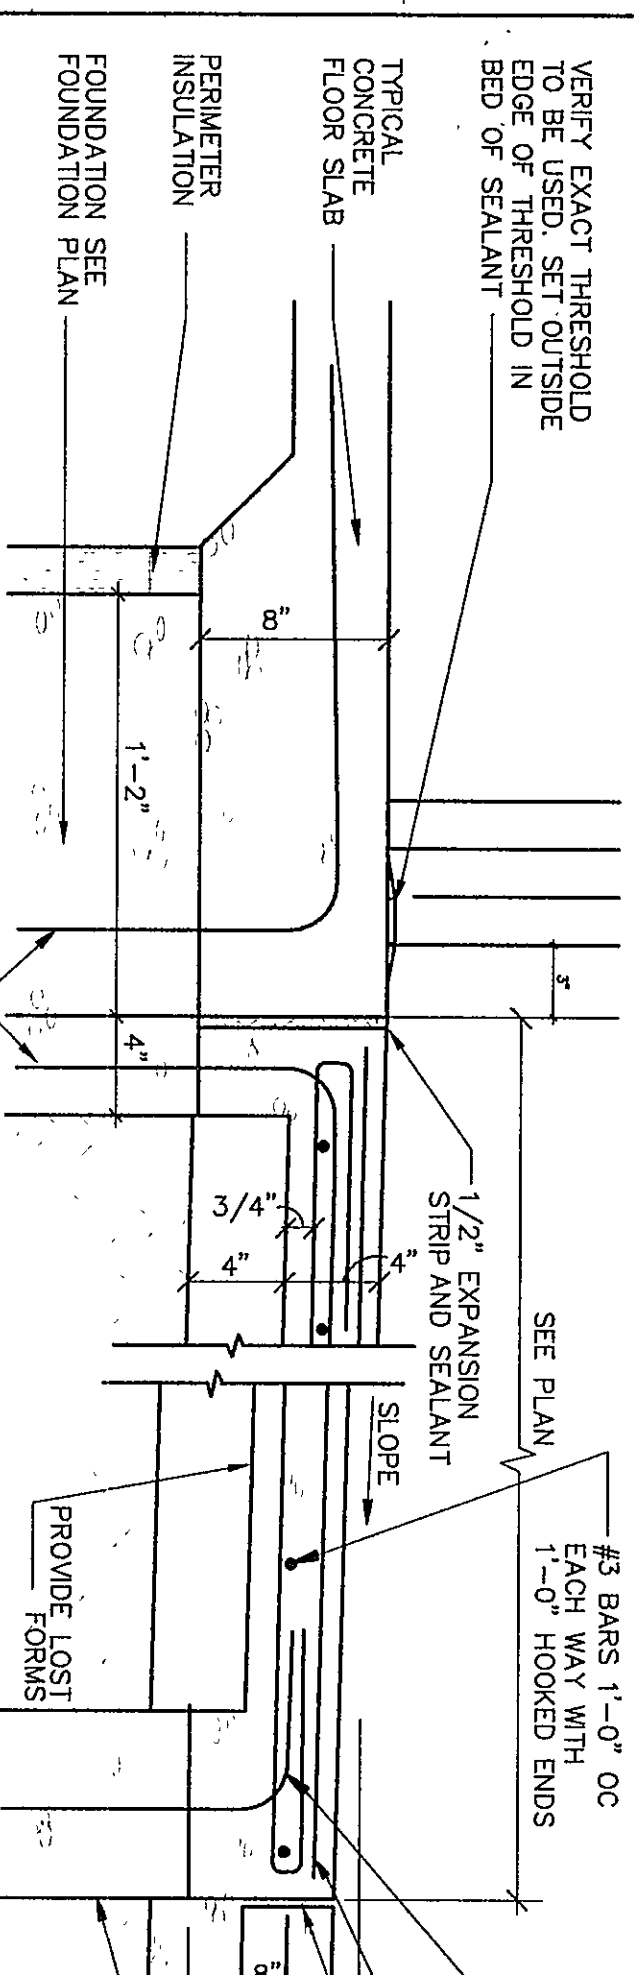

34 THRESHOLD CONCRETE STOOP
1 1/2" = 1'-0"

35 HEAD DETAIL
1 1/2" = 1'-0"











36 JAMB DETAIL
1 1/2" = 1'-0"

37 SILL DETAIL
1 1/2" = 1'-0"

38 HEAD DETAIL
1 1/2" = 1'-0"

39 JAMB DETAIL
1 1/2" = 1'-0"

40 HEAD DETAIL
1 1/2" = 1'-0"

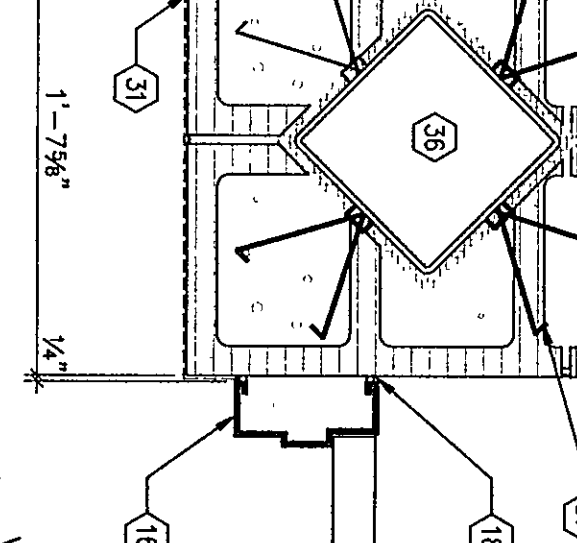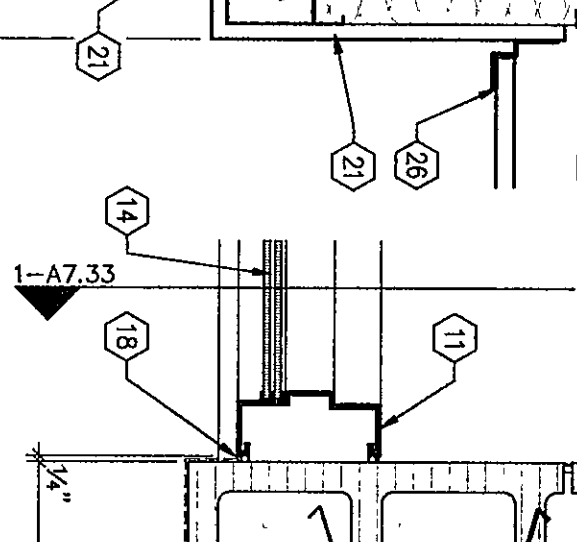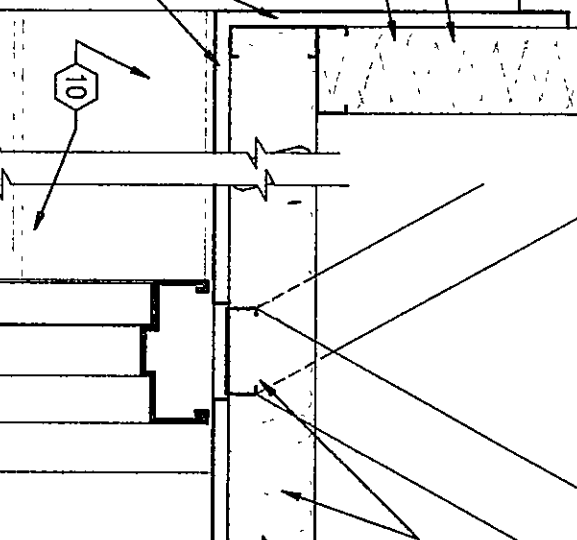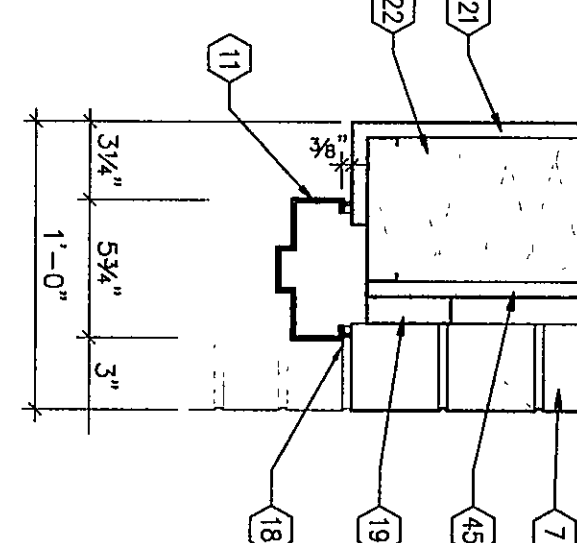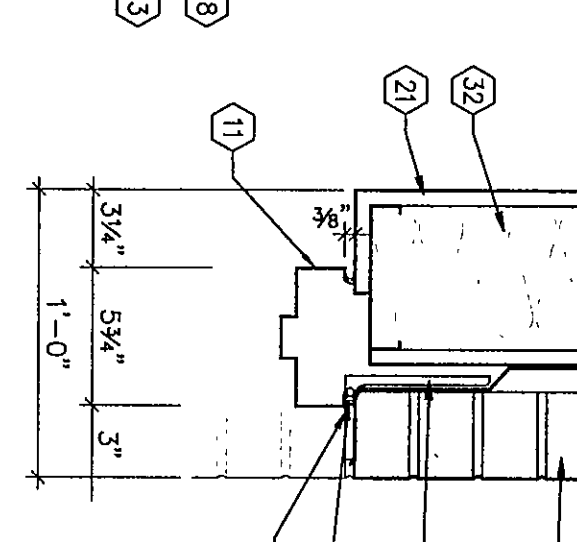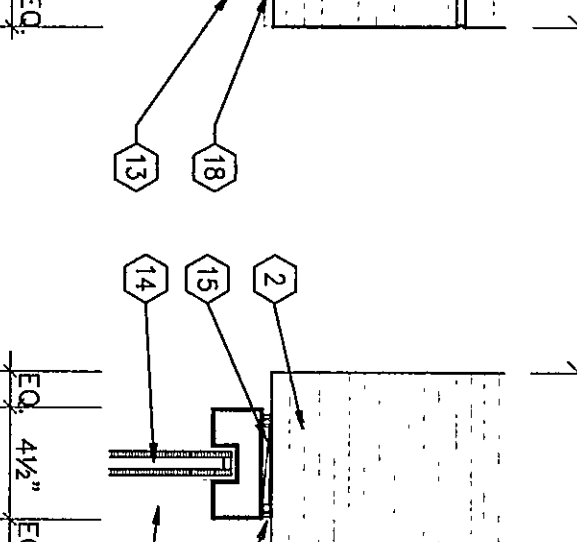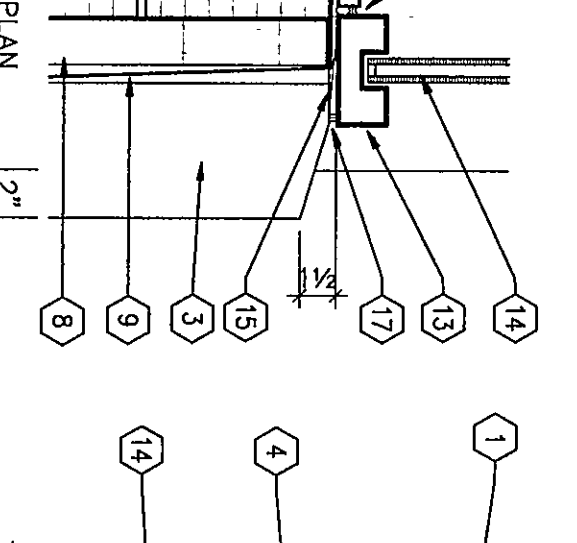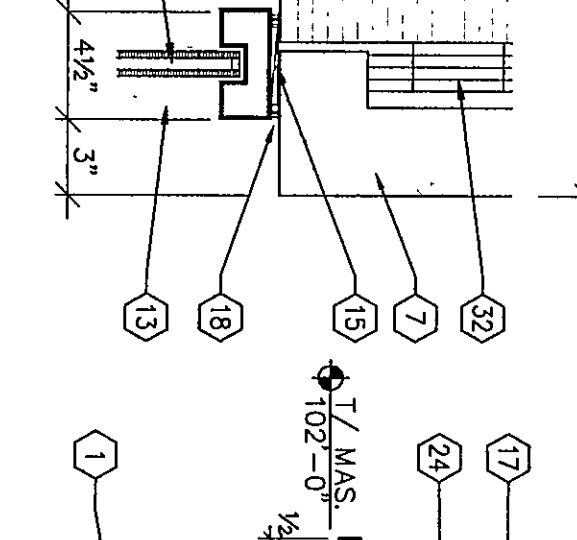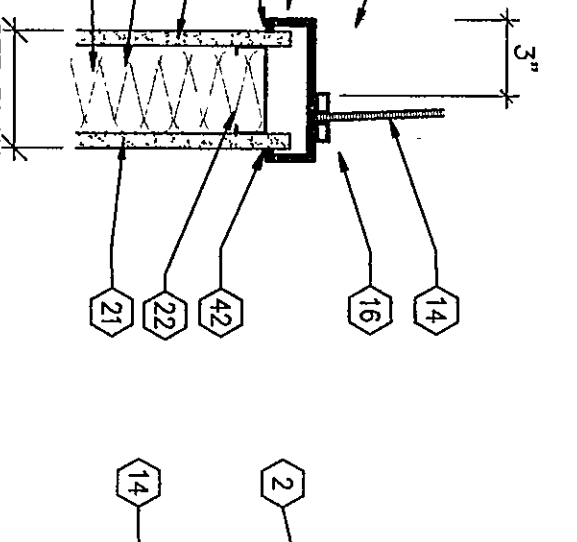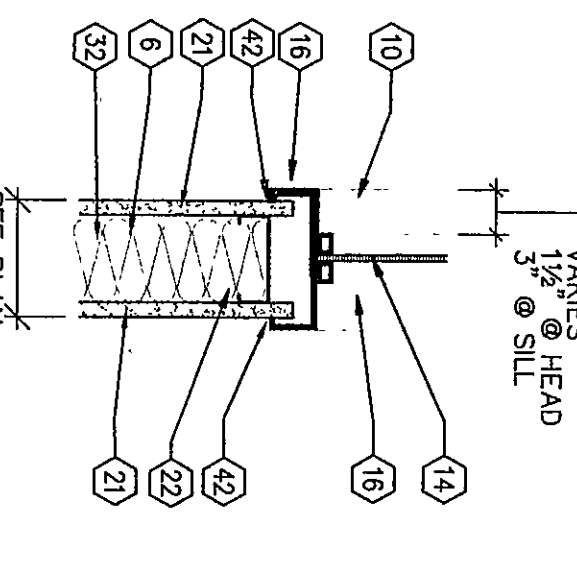

41 JAMB DETAIL
1 1/2" = 1'-0"

42 SILL DETAIL
1 1/2" = 1'-0"

43 JAMB DETAIL
1 1/2" = 1'-0"

44 SILL DETAIL
1 1/2" = 1'-0"

45 HEAD DETAIL
1 1/2" = 1'-0"

46 JAMB DETAIL
1 1/2" = 1'-0"

47 HEAD DETAIL
1 1/2" = 1'-0"

48 JAMB DETAIL
1 1/2" = 1'-0"

49 HEAD DETAIL
1 1/2" = 1'-0"

50 JAMB DETAIL
1 1/2" = 1'-0"

KEYNOTES - DOOR DETAILS

- 1 OAK - REFER TO SECTION 04200.
- 2 SOLID OAK - REFER TO SECTION 04200.
- 3 CAST STONE - REFER TO SECTION 04720.
- 4 OAK LINTEL - REFER TO SECTION 04720.
- 5 STEEL LINTEL - REFER TO SECTION 04720.
- 6 3/4" METAL STUDS AT 16" OC - REFER TO SECTION 04200.
- 7 2" RIGID CAVITY INSULATION - REFER TO SECTION 04200.
- 8 THRU-WALL FLASHING WITH WEAP HOLES - REFER TO SECTION 04200.
- 9 WALL BEYOND - REFER TO SECTION 04200.
- 10 HOLLOW METAL FRAME - GROUT FRAME FULL - REFER TO SECTION 04200.
- 11 ALUMINUM FRAME - REFER TO SECTION 04200.
- 12 ALUMINUM FRAME - REFER TO SECTION 04200.
- 13 WOOD SHIM AND SEALANT WITH BACKER ROD BOTH SIDES - REFER TO SECTION 04200.
- 14 SEALANT WITH BACKER ROD BOTH SIDES - REFER TO SECTION 04200.
- 15 TREATED WOOD BLOCKING - REFER TO SECTION 04200.
- 16 5/8" TYPE "X" OVERSIZED WALLBOARD - REFER TO SECTION 04200.
- 17 METAL STUD FRAMING - REFER TO SECTION 04200.
- 18 7/8" MARBLE STUCCO - REFER TO SECTION 04200.
- 19 4" OAK - REFER TO SECTION 04200.
- 20 ACT CEILING - REFER TO SECTION 04200.
- 21 STAINLESS STEEL DOOR FRAME - REFER TO SECTION 04200.
- 22 RAME BROUT OUT TO A DEPTH OF 3/4" AND FILL WITH SEALANT - REFER TO SECTION 04200.
- 23 STAINLESS STEEL DOOR GUIDES - REFER TO SECTION 04200.
- 24 UNLOCATED SCREW COAT - REFER TO PLANS AND ROOM FINISH SCHEDULE FOR SPECIFIC LOCATIONS.
- 25 COLLING OPENED DOOR - REFER TO SECTION 04200.
- 26 COLLING OPENED TRACK - REFER TO SECTION 04200.
- 27 COLLING OPENED COUNTER DOOR - REFER TO SECTION 04200.
- 28 STRUCTURAL COLUMN - REFER TO THE STRUCTURAL DRAWINGS.
- 29 MASONRY TIE # 1" x 4" O.C. WELDED TO COLUMN - REFER TO SECTION 04200.
- 30 PREFINISHED ALUMINUM SILL - REFER TO SECTION 04200.
- 31 1" x 4" OAK CHAIN RAIL - REFER TO ROOM FINISH SCHEDULE.
- 32 REVEAL DRIVALL TRAIL - REFER TO DETAIL 4.49.1.
- 33 THRESHOLD - REFER TO THE DOOR AND FRAME SCHEDULE.
- 34 SEALANT - REFER TO THE DOOR AND FRAME SCHEDULE.
- 35 PREFINISHED ALUMINUM FLASHING - REFER TO SECTION 04200.
- 36 REGLET AND COUNTERFLASHING - REFER TO SECTION 04200.
- 37 ALUMINUM WINDOW - REFER TO SECTION 04200.
- 38 AUTOMATIC SHADE POCKET RECESSED INTO WALL, FLUSH WITH 5/8" METAL STUD - REFER TO SECTION 04200.
- 39 5/8" METAL STUD - REFER TO SECTION 04200.
- 40 4" OAK - REFER TO SECTION 04200.

Fanning/Howey Associates, Inc.
Architects Engineers Consultants

THE NEW
CHESTERTON HIGH SCHOOL
FOR THE
DUNELAND SCHOOL CORPORATION
CHESTERTON, INDIANA

COPYRIGHT 1997 BY FANNING/HOWEY ASSOCIATES, INC.

DOOR DETAILS

DRAWN BY: TCB COMM. NO.: 95067.00
CHECKED BY: JHJ DATE: APRIL 21, 1997

A6.1

REVISIONS NO. DATE