


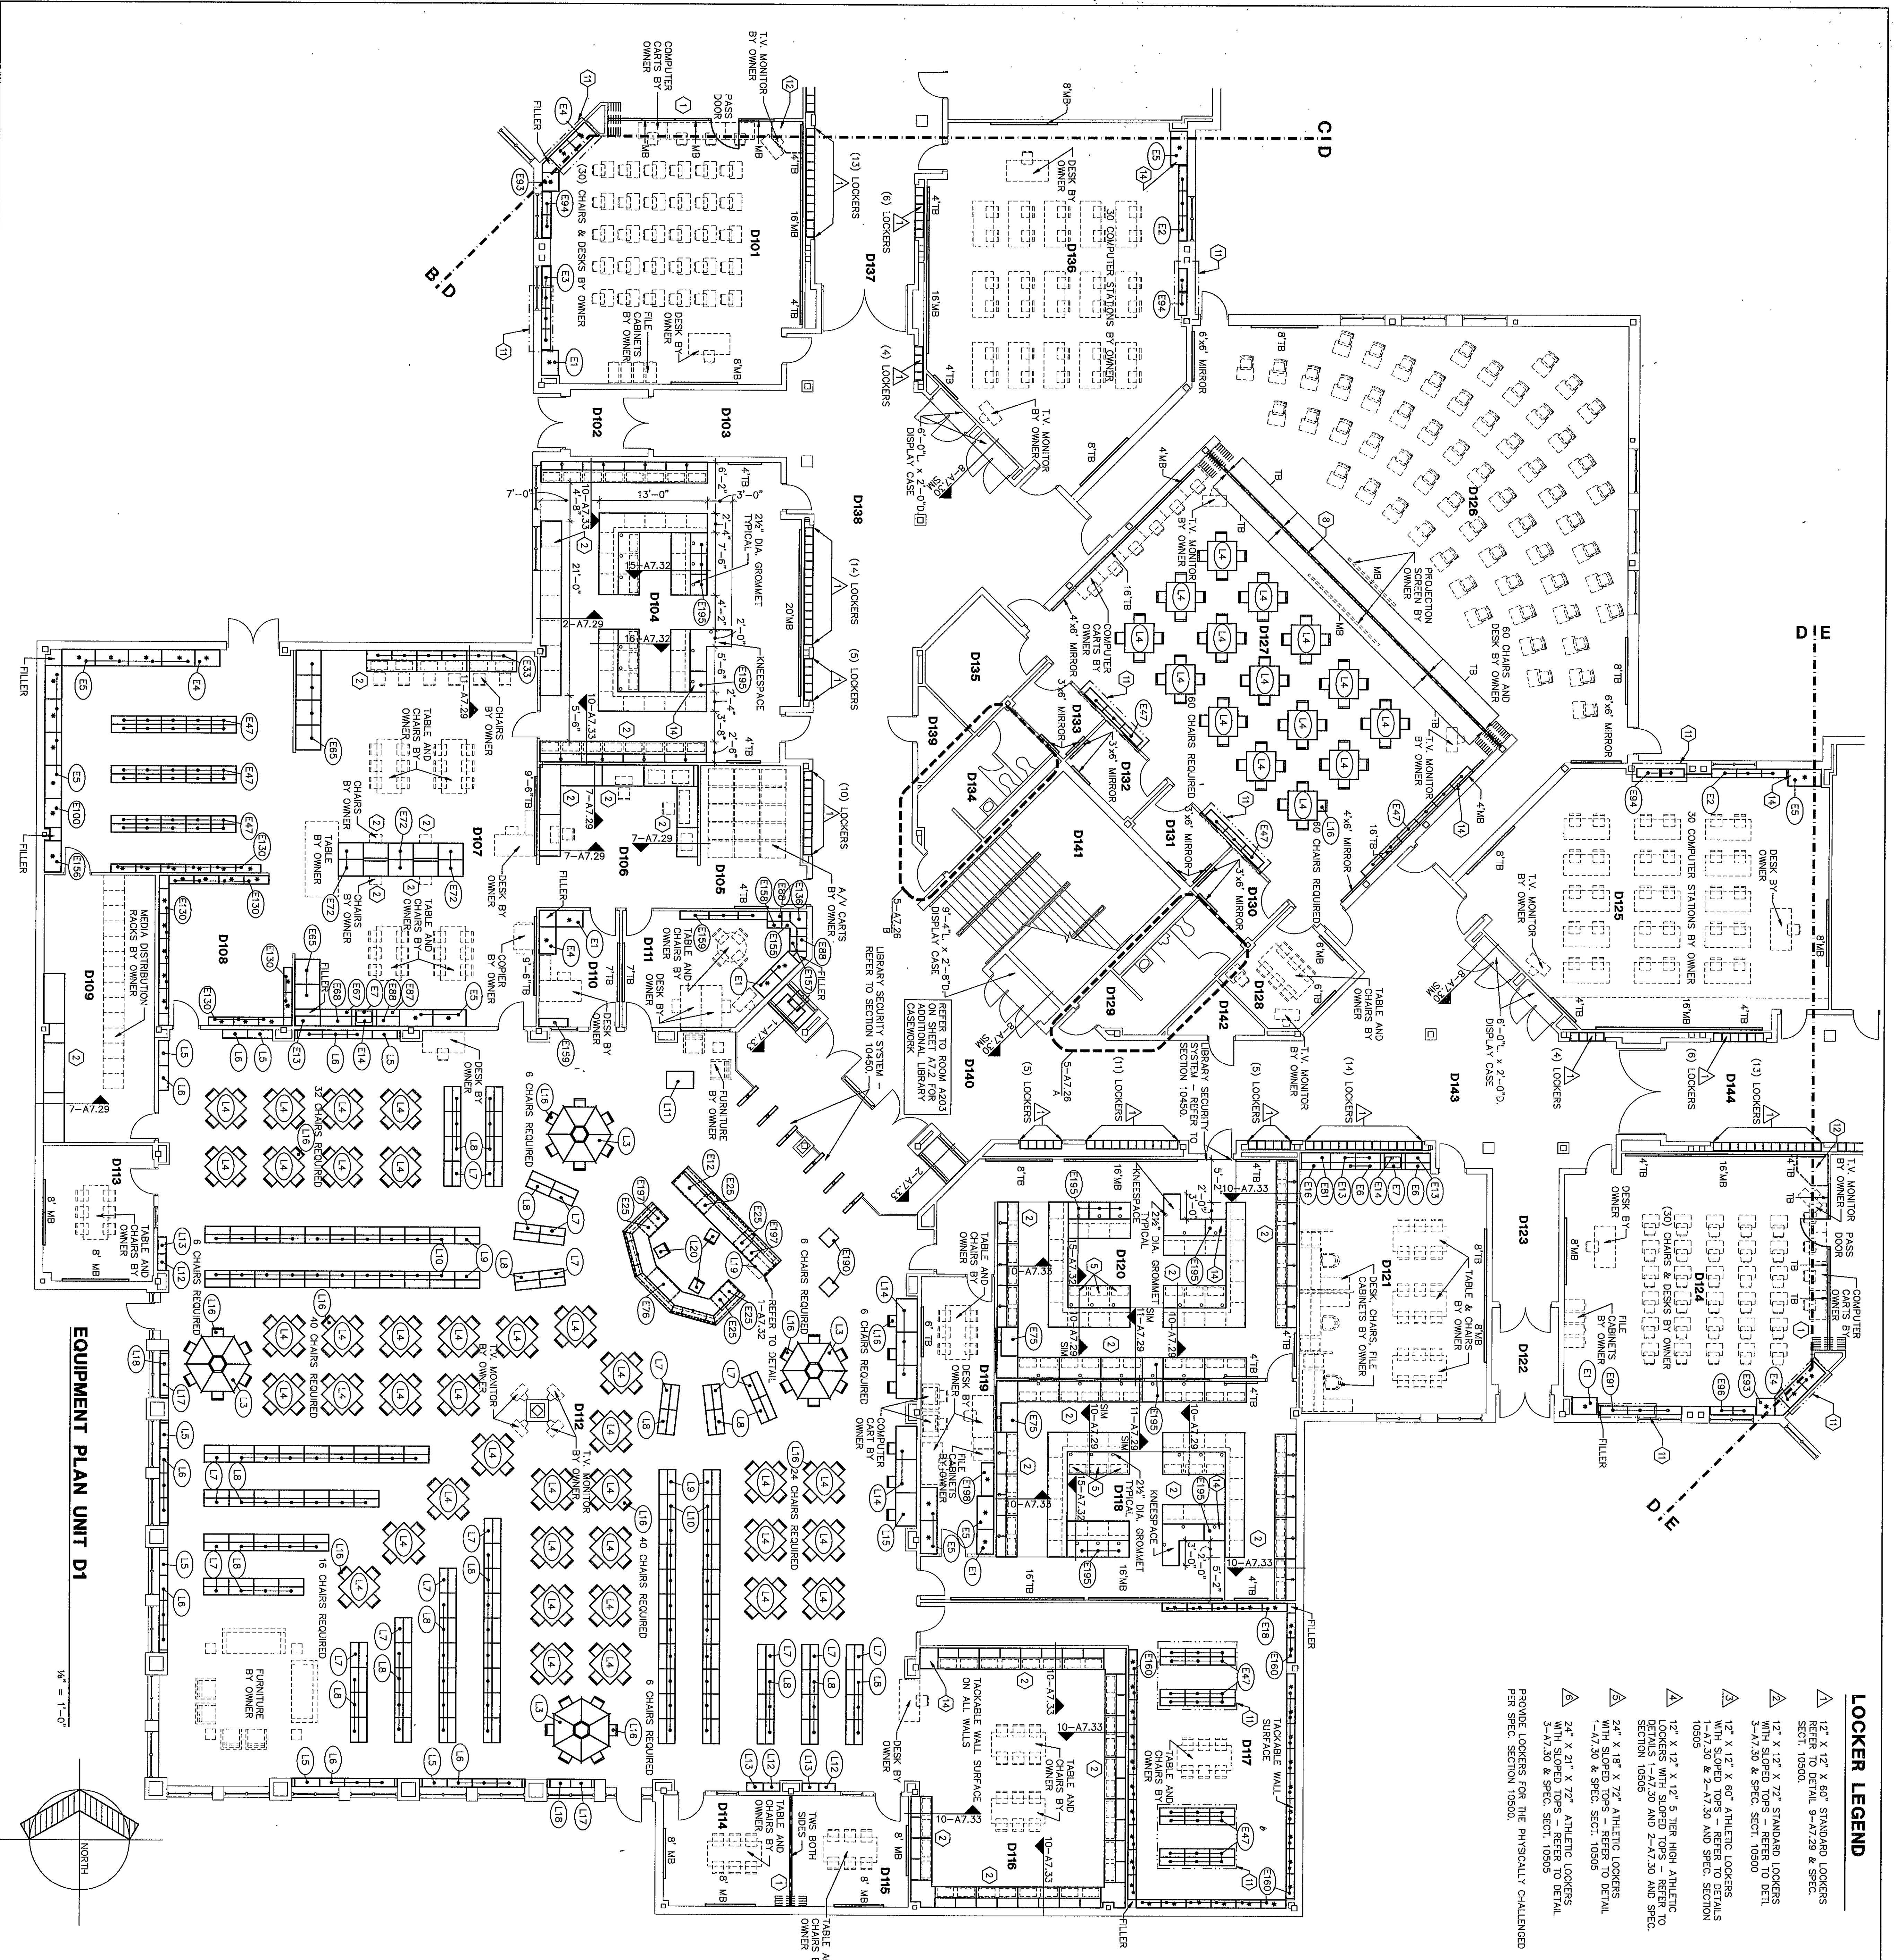

- LOCKER LEGEND**
- EQUIPMENT PLAN GENERAL NOTES**
1. INDICATES SCHEDULED RESIDENTIAL AND SPECIALTY CASEWORK. REFER TO SPECIFICATION SECTION 11450 FOR SCHEDULE.
 2. INDICATES SCHEDULED PARAPET CASEWORK. REFER TO SPECIFICATION SECTION 11470 FOR SCHEDULE.
 3. INDICATES SCHEDULED PHYSICAL EDUCATION CASEWORK. REFER TO SPECIFICATION SECTION 11460 FOR SCHEDULE.
 4. INDICATES SCHEDULED MEDIA CENTER CASEWORK. REFER TO SPECIFICATION SECTION 12315 FOR SCHEDULE.
 5. INDICATES SCHEDULED EDUCATIONAL CASEWORK. REFER TO SPECIFICATION SECTION 12325 FOR SCHEDULE.
 6. INDICATES SCHEDULED STORAGE CASEWORK. REFER TO SPECIFICATION SECTION 12335 FOR SCHEDULE.
 7. INDICATES SCHEDULED MUSIC CASEWORK. REFER TO SPECIFICATION SECTION 12345 FOR SCHEDULE.
 8. COUNTERTOPS SHALL BE PROVIDED WITH A 4" HIGH BACKSPASH AND ENDSPLASH AS REQUIRED BETWEEN CASEWORK UNITS AND OTHER WALL UNITS AND WALL.
 9. PROVIDE CONTINUOUS COUNTERTOPS.
 10. ALL EXPOSED ENDS AND BACKS SHALL BE FINISHED.
 11. THE CABINET INSTALLER SHALL CALL OUT BETWEEN COUNTERTOPS AND BACKSPLASHES, ENDSPLASHES AND WALLS.
 12. THE CABINET INSTALLER SHALL CUT CASEWORK UNITS AS REQUIRED FOR PLUMBING/ELECTRICAL LINES AND CABINET-INSTALLED EQUIPMENT.
 13. ALL WALL-MOUNTED CASEWORK SHALL BE MOUNTED WITH THE TOP @ 7'-0" A.F.F. UNLESS NOTED OTHERWISE.
 14. SEE SHEET 17.28 FOR MOUNTING HEIGHTS.
 15. ALL CASEWORK DOORS AND DRAWERS SHALL BE LOCKABLE - KEYS PER ROOM UNLESS NOTED OTHERWISE.
 16. CASEWORK INDICATED TO RECEIVE SINKS SHALL BE CONSTRUCTED TO ALLOW FOR INSTALLATION OF SINKS FOR SIZES INDICATED. COORDINATE WITH DIVISION 15 FOR SINK SIZES.
 17. PROVIDE A FINISHED TOP ON ALL CABINETS THAT DO NOT HAVE A BULKHEAD ABOVE THEM.
 18. PROVIDE ABOVE ALL WALL CABINETS BELOW BULKHEADS CLOSE PIECE. REFER TO DETAIL 10-47.29 FOR WALL CABINET CONSTRUCTION.
 19. VERIFY LOCATION OF T.V. MONITOR IN CLASSROOMS IF ALTERNATIVE FOR THE SLOPED PROJECTION SCREEN IS NOT ACCEPTED.
 - 20.
 - 21.
- CASEWORK NOTES**
1. OPERABLE WALL, MODEL 932 - REFER TO SPEC. SECT. 10650. REFER TO ROOMS D101, D102, AND D103.
 2. 30" DOWNSPRINK - PROVIDE IN COUNTERTOP A HOLE FOR A 30" DIA. (CLEAR INSIDE DOWNSPRINK) - REFER TO ROOMS D101, D102, D103, D1970, D1