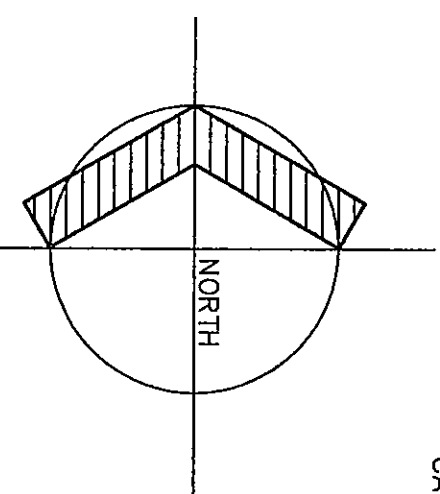


 $\frac{1}{8}'' = 1'-0''$

Room	Room Name	S.F.	Ceiling Height
D201	CLASSROOM	955	VARIABLES
D202	CLASSROOM	972	VARIABLES
D203	ADMINISTRATIVE OFFICE	931	VARIABLES
D204	CLASSROOM	931	VARIABLES
D205	CLASSROOM	931	VARIABLES
D206	CLASSROOM	922	VARIABLES
D207	CLASSROOM	922	VARIABLES
D208	CLASSROOM	999	VARIABLES
D209	COMPUTER LAB	1165	VARIABLES
D210	COMPUTER LAB	1165	VARIABLES
D211	INSTRUCTION	1348	VARIABLES
D212	INSTRUCTION	1348	VARIABLES
D213	RAMP	115	VARIABLES
D214	STUDENT ROOM	115	VARIABLES
D215	STUDENT LAB	115	VARIABLES
D216	CORRIDOR	10-0'	VARIABLES
	CORRIDOR	10-0'	VARIABLES

1. INDICATES SCHEDULED RESIDENTIAL AND SPECIALTY CASEWORK. REFER TO SPECIFICATION SECTION 11450 FOR SCHEDULE.
2. INDICATES SCHEDULED DARKROOM CASEWORK. REFER TO SPECIFICATION SECTION 11470 FOR SCHEDULE.
3. INDICATES SCHEDULED PHYSICAL EDUCATION CASEWORK. REFER TO SPECIFICATION SECTION 11480 FOR SCHEDULE.
4. INDICATES SCHEDULED MEDIA CENTER CASEWORK. REFER TO SPECIFICATION SECTION 12315 FOR SCHEDULE.
5. INDICATES SCHEDULED EDUCATIONAL CASEWORK. REFER TO SPECIFICATION SECTION 12324 FOR SCHEDULE.
6. INDICATES SCHEDULED SCIENCE CASEWORK. REFER TO SPECIFICATION SECTION 12345 FOR SCHEDULE.
7. INDICATES SCHEDULED MUSIC CASEWORK. REFER TO SPECIFICATION SECTION 12324 FOR SCHEDULE.

8. COUNTERTOPS SHALL BE PROVIDED WITH A 4" HIGH BACKSPLASH AND ENDGRIPS EXCEPT WHEN DETAIL OTHERWISE.
9. PROVIDE FILLERS AS REQUIRED BETWEEN CASEWORK UNITS AND OTHER WALL UNITS AND WALL.
10. PROVIDE CONTINUOUS COUNTERTOPS.
11. ALL EXPOSED ENDS AND BACKS SHALL BE FINISHED.
12. THE CABINET INSTALLER SHALL CAULK BETWEEN COUNTERTOPS AND BACKSPLASHES, ENDGRIPS AND WALLS.
13. THE CABINET INSTALLER SHALL CUT CASEWORK UNITS AS REQUIRED FOR PLUMBING/ELECTRICAL LINES AND CABINET-INSTALLED EQUIPMENT.
14. ALL WALL-MOUNTED CASEWORK SHALL BE MOUNTED WITH THE TOP @ 7'-0" A.F.F. UNLESS NOTED OTHERWISE.
15. SEE SHEET #7-28 FOR MOUNTING HEIGHTS.
16. ALL CASEWORK DOORS AND DRAWERS SHALL BE LOCKABLE - KEYS PER ROOM UNLESS NOTED OTHERWISE.
17. CABINETS INDICATED TO RECEIVE SINKS SHALL BE CONSTRUCTED TO ALLOW FOR INSTALLATION OF SINKS FOR SIZES INDICATED. COORDINATE WITH DIVISION 15 FOR SINK SPEC.
18. PROVIDE A FINISHED TOP ON ALL CABINETS THAT DO NOT HAVE A BULKHEAD ABOVE THEM.
19. PROVIDE ABOVE ALL WALL CABINETS BELOW BULKHEADS CLOSURE PEGGE. REFER TO DETAIL #7-47-29.
20. REFER TO DETAIL #4-A7-29 FOR WALL CABINET CONSTRUCTION.
21. VERIFY LOCATION OF T.V. MONITOR IN CLASSROOMS IF ALTERNATIVE FOR THE SLOPED PROJECTION SCREEN IS NOT ACCEPTED.

12" X 12" 6P STANDARD LOCKERS
REFER TO DETAIL 9-A7-29 & SPEC.
SECTION 10090.

12" X 12" 72" STANDARD LOCKERS
WITH SLOPED TOPS - REFER TO DETAIL
9-A7-30 & SPEC. SECT. 10090

12" X 12" 6P ATHLETIC LOCKERS
WITH SLOPED TOPS - REFER TO DETAILS
1-A7-30 & 9-A7-30 AND SPEC. SECTION
10090


12" X 12" X 5" TIER HIGH ATHLETIC
LOCKERS WITH SLOPED TOPS - REFER TO
DETAILS 1-A7-30 AND 9-A7-30 AND SPEC.
SECTION 10090

24" X 18" X 72" ATHLETIC LOCKERS
WITH SLOPED TOPS - REFER TO DETAILS
1-A7-30 & SPEC. SECT. 10090


24" X 21" X 72" ATHLETIC LOCKERS
WITH SLOPED TOPS - REFER TO DETAIL
9-A7-30 & SPEC. SECT. 10090

PROVIDE LOCKERS FOR THE PHYSICALLY CHALLENGED
SPEC. SECTION 10090.

OPERABLE WALL, MODEL 939 - REFER TO SPEC. SECT. 10650. REFER TO ROOMS D201 AND D208.
OPERABLE WALL, MODEL 931 - REFER TO SPEC. SECT. 10650. REFER TO ROOMS D210 AND D211.
PROVIDE THIS CASework AS AN ALTERNATE. REFER TO ALTERNATIVES
PROVIDE MONITOR CABINET (DETAIL 16-A729) IN CLASSROOM, WHERE INDICATED
ADJUST VIEW, DISPLAY BOARD (OPTIONAL, REFER TO ALTERNATIVES).
REFER TO ELECTRICAL DRAWINGS FOR LOCATION OF COMPUTER HUB, MODIFY CASework ACCORDINGLY.

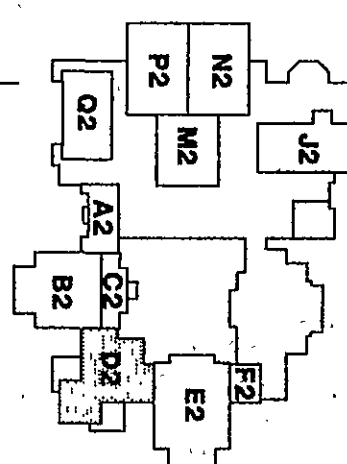


COPYRIGHT 1997 BY FANNING/HOWEY ASSOCIATES, INC.

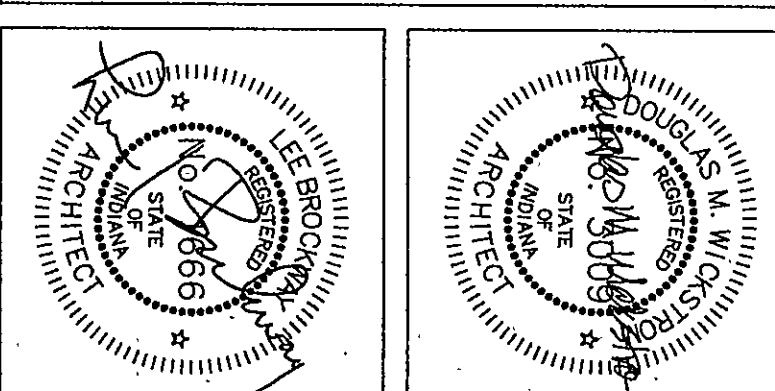

DRAWN BY: LEC/SB **COMM. NO.:** 95067.00
CHECKED BY: JHJ **DATE:** APRIL 21, 1997

A7.7

REVISIONS NO. DATE

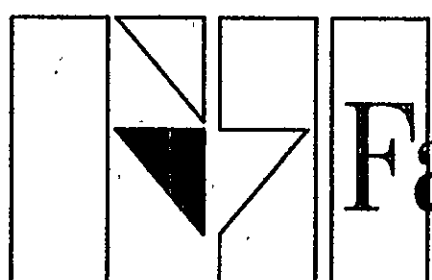

**Fanning/Howey
Associates, Inc.**
Architects Engineers Consultants