


EQUIPMENT PLAN GENERAL NOTES

1. INDICATES SCHEDULED RESIDENTIAL AND SPECIALTY CASWORK. REFER TO SPECIFICATION SECTION 11450 FOR SCHEDULE.
2. INDICATES SCHEDULED DARKROOM CASWORK. REFER TO SPECIFICATION SECTION 11470 FOR SCHEDULE.
3. INDICATES SCHEDULED PHYSICAL EDUCATION CASWORK. REFER TO SPECIFICATION SECTION 11480 FOR SCHEDULE.
4. INDICATES SCHEDULED MEDIA CENTER CASWORK. REFER TO SPECIFICATION SECTION 12319 FOR SCHEDULE.
5. INDICATES SCHEDULED EDUCATIONAL CASWORK. REFER TO SPECIFICATION SECTION 12324 FOR SCHEDULE.
6. INDICATES SCHEDULED SCIENCE CASWORK. REFER TO SPECIFICATION SECTION 12345 FOR SCHEDULE.
7. INDICATES SCHEDULED MUSIC CASWORK. REFER TO SPECIFICATION SECTION 12344 FOR SCHEDULE.
8. COUNTERTOPS SHALL BE PROVIDED WITH A 4" HIGH BACKSPLASH AND UNDERLASH EXCEPT WHERE DETAILED OTHERWISE.
9. PROVIDE FILLETS AS REQUIRED BETWEEN CASWORK UNITS AND OTHER WALL UNITS AND WALL.
10. PROVIDE CONTINUOUS COUNTERTOPS.
11. ALL EXPOSED ENDS AND BACKS SHALL BE FINISHED.
12. THE CABINET INSTALLER SHALL CAULK BETWEEN COUNTERTOPS AND BACKSPLASHES, BACKSPLASHES AND WALLS.
13. THE CABINET INSTALLER SHALL CUT CASWORK UNITS AS REQUIRED FOR PLUMBING/ELECTRICAL LINES AND CABINET-INSTALLED EQUIPMENT.
14. ALL WALL-MOUNTED CASWORK SHALL BE MOUNTED WITH THE TOP @ 7'-0" UNLESS NOTED OTHERWISE.
15. SEE SHEET A7.26 FOR MOUNTING HEIGHTS.
16. ALL CASWORK DOORS AND DRAWERS SHALL BE LOCKABLE - KEYS PER ROOM UNLESS NOTED OTHERWISE.
17. CABINETS INDICATED TO RECEIVE SINKS SHALL BE CONSTRUCTED COORDINATE WITH DIVISION 15 FOR SINK SIZES.
18. PROVIDE A FINISHED TOP ON ALL CABINETS THAT DO NOT HAVE A BLUHEAD ABOVE THEM.
19. PROVIDE ABOVE ALL WALL CABINETS BELOW BLUHEADS CLOSURE PIECE. REFER TO DETAIL 3-A7.29.
20. REFER TO DETAIL 4-A7.29 FOR WALL CABINET CONSTRUCTION.
21. VERIFY LOCATION OF TV MONITOR IN CLASSROOMS IF ALTERNATIVE FOR THE SLOPED PROJECTION SCREEN IS NOT ACCEPTED.

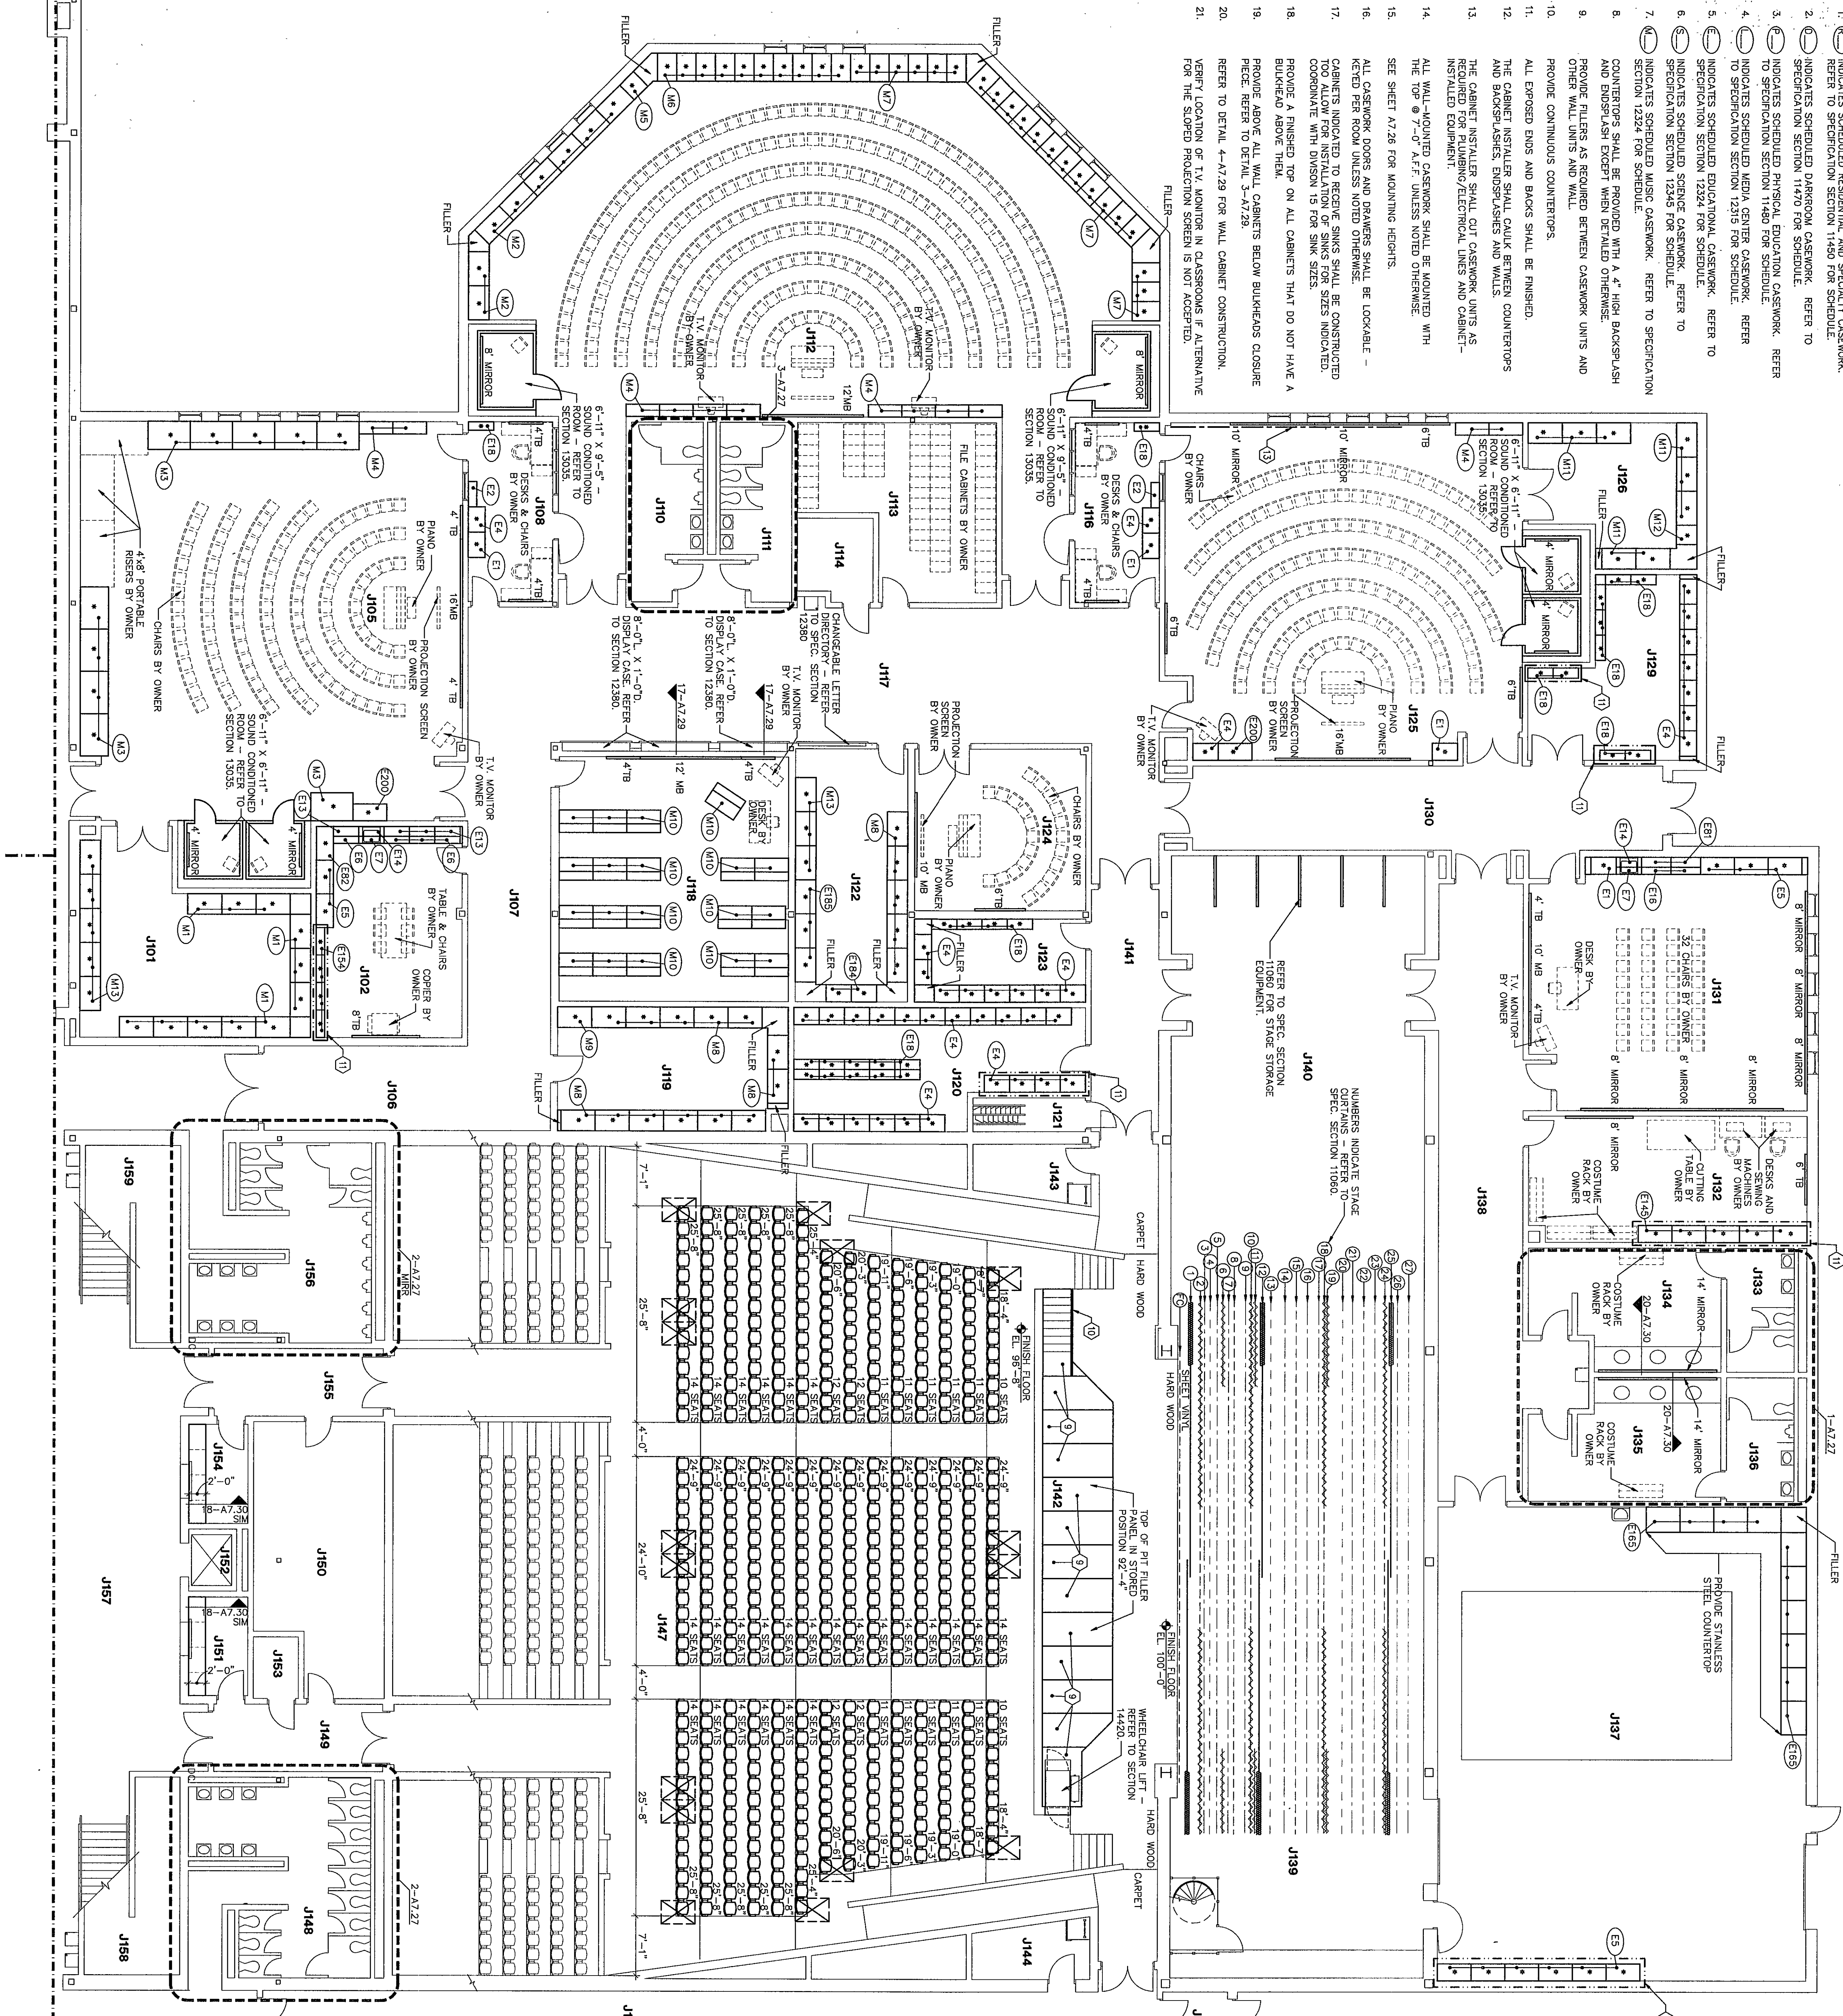


EQUIPMENT PLAN UNIT J1

01-K-118

1/4" = 1'-0"

CASEWORK NOTES

- 1. NON-STANDARD SIZE ORCHESTRA PIT FILLER PANEL. REFER TO SPEC. SECTION 1057.
- 2. HANGING BY ORCHESTRA PIT COVER MANUFACTURER.
- 3. PROVIDE THIS CASWORK AS AN ALTERNATE. REFER TO ALTERNATIVES.
- 4. PROVIDE WALL MOUNTED CURTAIN AND TRACK. REFER TO SPEC. SECTION 12540. CURTAIN LENGTH 27'-4". MOUNT TRACK AT 10'-2" A.F.F.
- 5. REFER TO ELECTRICAL DRAWINGS FOR LOCATION OF COMPUTER HUB. WOODY CASWORK ACCORDINGLY.

LOCKER LEGEND

- 1. 12' X 12' X 60" STANDARD LOCKERS. REFER TO DETAIL 9-A7.23 & SPEC. SECT. 10500.
- 2. 12' X 12' X 72" STANDARD LOCKERS WITH SLOPED TOPS - REFER TO DETAIL 3-A7.30 & SPEC. SECT. 10500.
- 3. 12' X 12' X 60" ATHLETIC LOCKERS WITH SLOPED TOPS - REFER TO DETAILS 1-A7.30 & 2-A7.30 AND SPEC. SECTION 10500.
- 4. 24' X 18' X 72" ATHLETIC LOCKERS WITH SLOPED TOPS - REFER TO DETAIL 3-A7.30 & SPEC. SECT. 10500.
- 5. 24' X 21' X 72" ATHLETIC LOCKERS WITH SLOPED TOPS - REFER TO DETAIL 3-A7.30 & SPEC. SECT. 10500.
- 6. PROVIDE LOCKERS FOR THE PHYSICALLY CHALLENGED PER SPEC. SECTION 10500.