


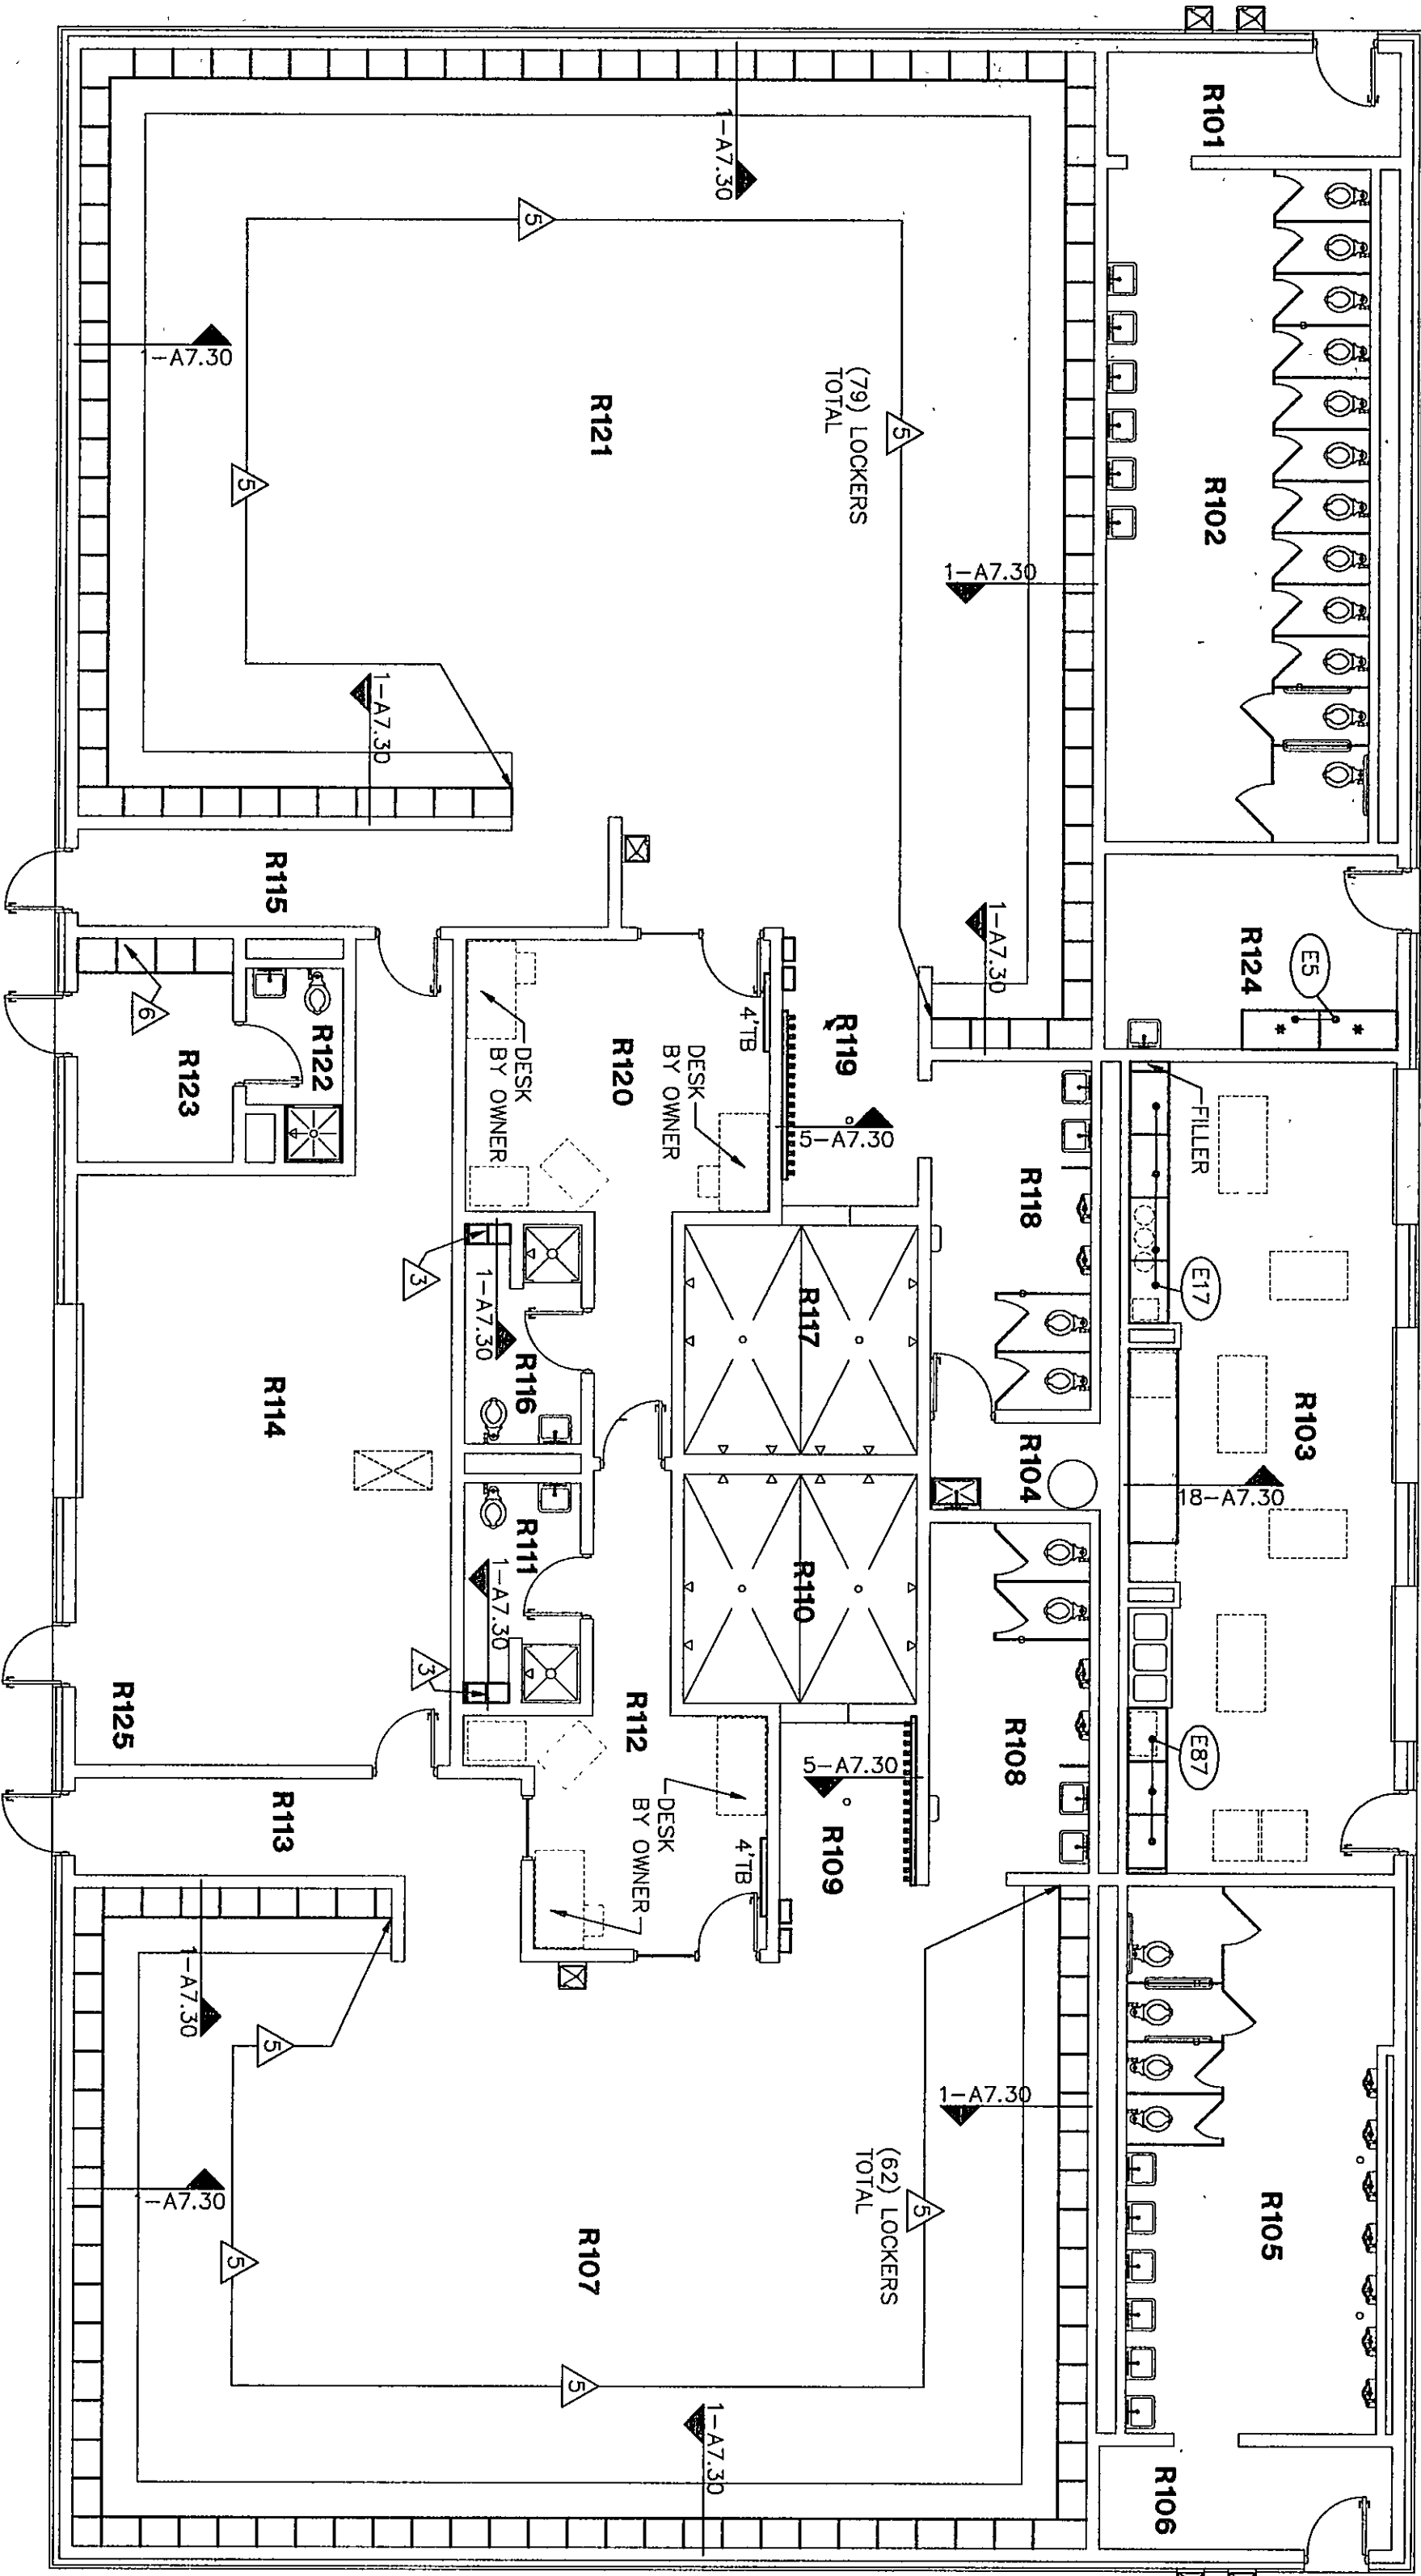

EQUIPMENT PLAN UNIT R

- EQUIPMENT PLAN GENERAL NOTES**
- INDICATES SCHEDULED RESTROOM AND SPECIALTY CASEWORK. REFER TO SPECIFICATION SECTION 1149 FOR SCHEDULE.
 - INDICATES SCHEDULED DIAGROOM CASEWORK. REFER TO SPECIFICATION SECTION 1149 FOR SCHEDULE.
 - INDICATES SCHEDULED PHYSICAL EDUCATION CASEWORK. REFER TO SPECIFICATION SECTION 1149 FOR SCHEDULE.
 - INDICATES SCHEDULED MEDIA CENTER CASEWORK. REFER TO SPECIFICATION SECTION 1215 FOR SCHEDULE.
 - INDICATES SCHEDULED EDUCATIONAL CASEWORK. REFER TO SPECIFICATION SECTION 1234 FOR SCHEDULE.
 - INDICATES SCHEDULED SCIENCE CASEWORK. REFER TO SPECIFICATION SECTION 1234 FOR SCHEDULE.
 - INDICATES SCHEDULED MUSIC CASEWORK. REFER TO SPECIFICATION SECTION 1234 FOR SCHEDULE.
 - COUNTERTOPS SHALL BE PROVIDED WITH A 4" HIGH BACKSPLASH AND ENDSPLASH EXCEPT WHEN DETAILED OTHERWISE.
 - PROVIDE FILTERS AS REQUIRED BETWEEN CASEWORK UNITS AND OTHER WALL UNITS AND WALL.
 - PROVIDE CONTINUOUS COUNTERTOPS.
 - ALL EXPOSED ENDS AND BACKS SHALL BE FINISHED.
 - THE CABINET INSTALLER SHALL CALL OUT BETWEEN COUNTERTOPS AND BACKSPLASHES, ENDSPLASHES AND WALLS.
 - THE CABINET INSTALLER SHALL CUT CASEWORK UNITS AS REQUIRED FOR PLUMBING/ELECTRICAL LINES AND CABINET-INSTALLED EQUIPMENT.
 - ALL WALL-MOUNTED CASEWORK SHALL BE MOUNTED WITH THE TOP @ 7'-0" A.F.F. UNLESS NOTED OTHERWISE.
 - SEE SHEET A7.28 FOR MOUNTING HEIGHTS.
 - ALL CASEWORK DOORS AND DRAWERS SHALL BE LOCKABLE - KEYS PER ROOM UNLESS NOTED OTHERWISE.
 - CABINETS INDICATED TO RECEIVE SINKS SHALL BE CONSTRUCTED TO ALLOW FOR INSTALLATION OF SINKS FOR SIZES INDICATED. COORDINATE WITH DIVISION 15 FOR SINK SIZES.
 - PROVIDE A FINISHED TOP ON ALL CABINETS THAT DO NOT HAVE A BULKHEAD ABOVE THEM.
 - PROVIDE ABOVE ALL WALL CABINETS BELOW BULKHEADS CLOSURE PIECE. REFER TO DETAIL 4-A7.29 FOR WALL CABINET CONSTRUCTION.
 - REFER TO DETAIL 4-A7.29 FOR WALL CABINET CONSTRUCTION.
 - VERIFY LOCATION OF TV MONITORS IN CLASSROOMS IF ALTERNATIVE FOR THE SLOPED PROJECTION SCREEN IS NOT ACCEPTED.


ROOM LEGEND "R"

ROOM NO.	ROOM NAME	AREA S.F.	CEILING HEIGHT
R101	WESTBULE TOILET	80	9'-4"
R102	CONCESSIONS	568	9'-4"
R103	UTILITY	81	9'-4"
R104	WOMEN'S TOILET	371	9'-4"
R105	WOMEN'S TOILET	1701	9'-4"
R106	LOCKER ROOM	142	9'-4"
R107	TOILET	61	9'-4"
R108	SHOWER	61	9'-4"
R109	SHOWER	61	9'-4"
R110	DRESSING ROOM	65	9'-4"
R111	PASSAGE	204	9'-4"
R112	PASSAGE	115	9'-4"
R113	PASSAGE	553	9'-4"
R114	PASSAGE	553	9'-4"
R115	PASSAGE	553	9'-4"
R116	TOILET	142	9'-4"
R117	TOILET	142	9'-4"
R118	TOILET	142	9'-4"
R119	TOILET	142	9'-4"
R120	TOILET	142	9'-4"
R121	LOCKER ROOM	2268	9'-4"
R122	LOCKER ROOM	2268	9'-4"
R123	LOCKER ROOM	2268	9'-4"
R124	LOCKER ROOM	2268	9'-4"
R125	LOCKER ROOM	2268	9'-4"


ROOM LEGEND "T"

ROOM NO.	ROOM NAME	AREA S.F.	CEILING HEIGHT
T101	CONCESSIONS	334	8'-8"
T102	SINK TOILET	133	8'-8"
T103	WOMEN'S TOILET	173	8'-8"
T104	WOMEN'S TOILET	203	8'-8"
T105	WOMEN'S TOILET	12	8'-8"
T106	WOMEN'S TOILET	12	8'-8"
COPYRIGHT 1997 BY FANNING/HOWEY ASSOCIATES, INC.

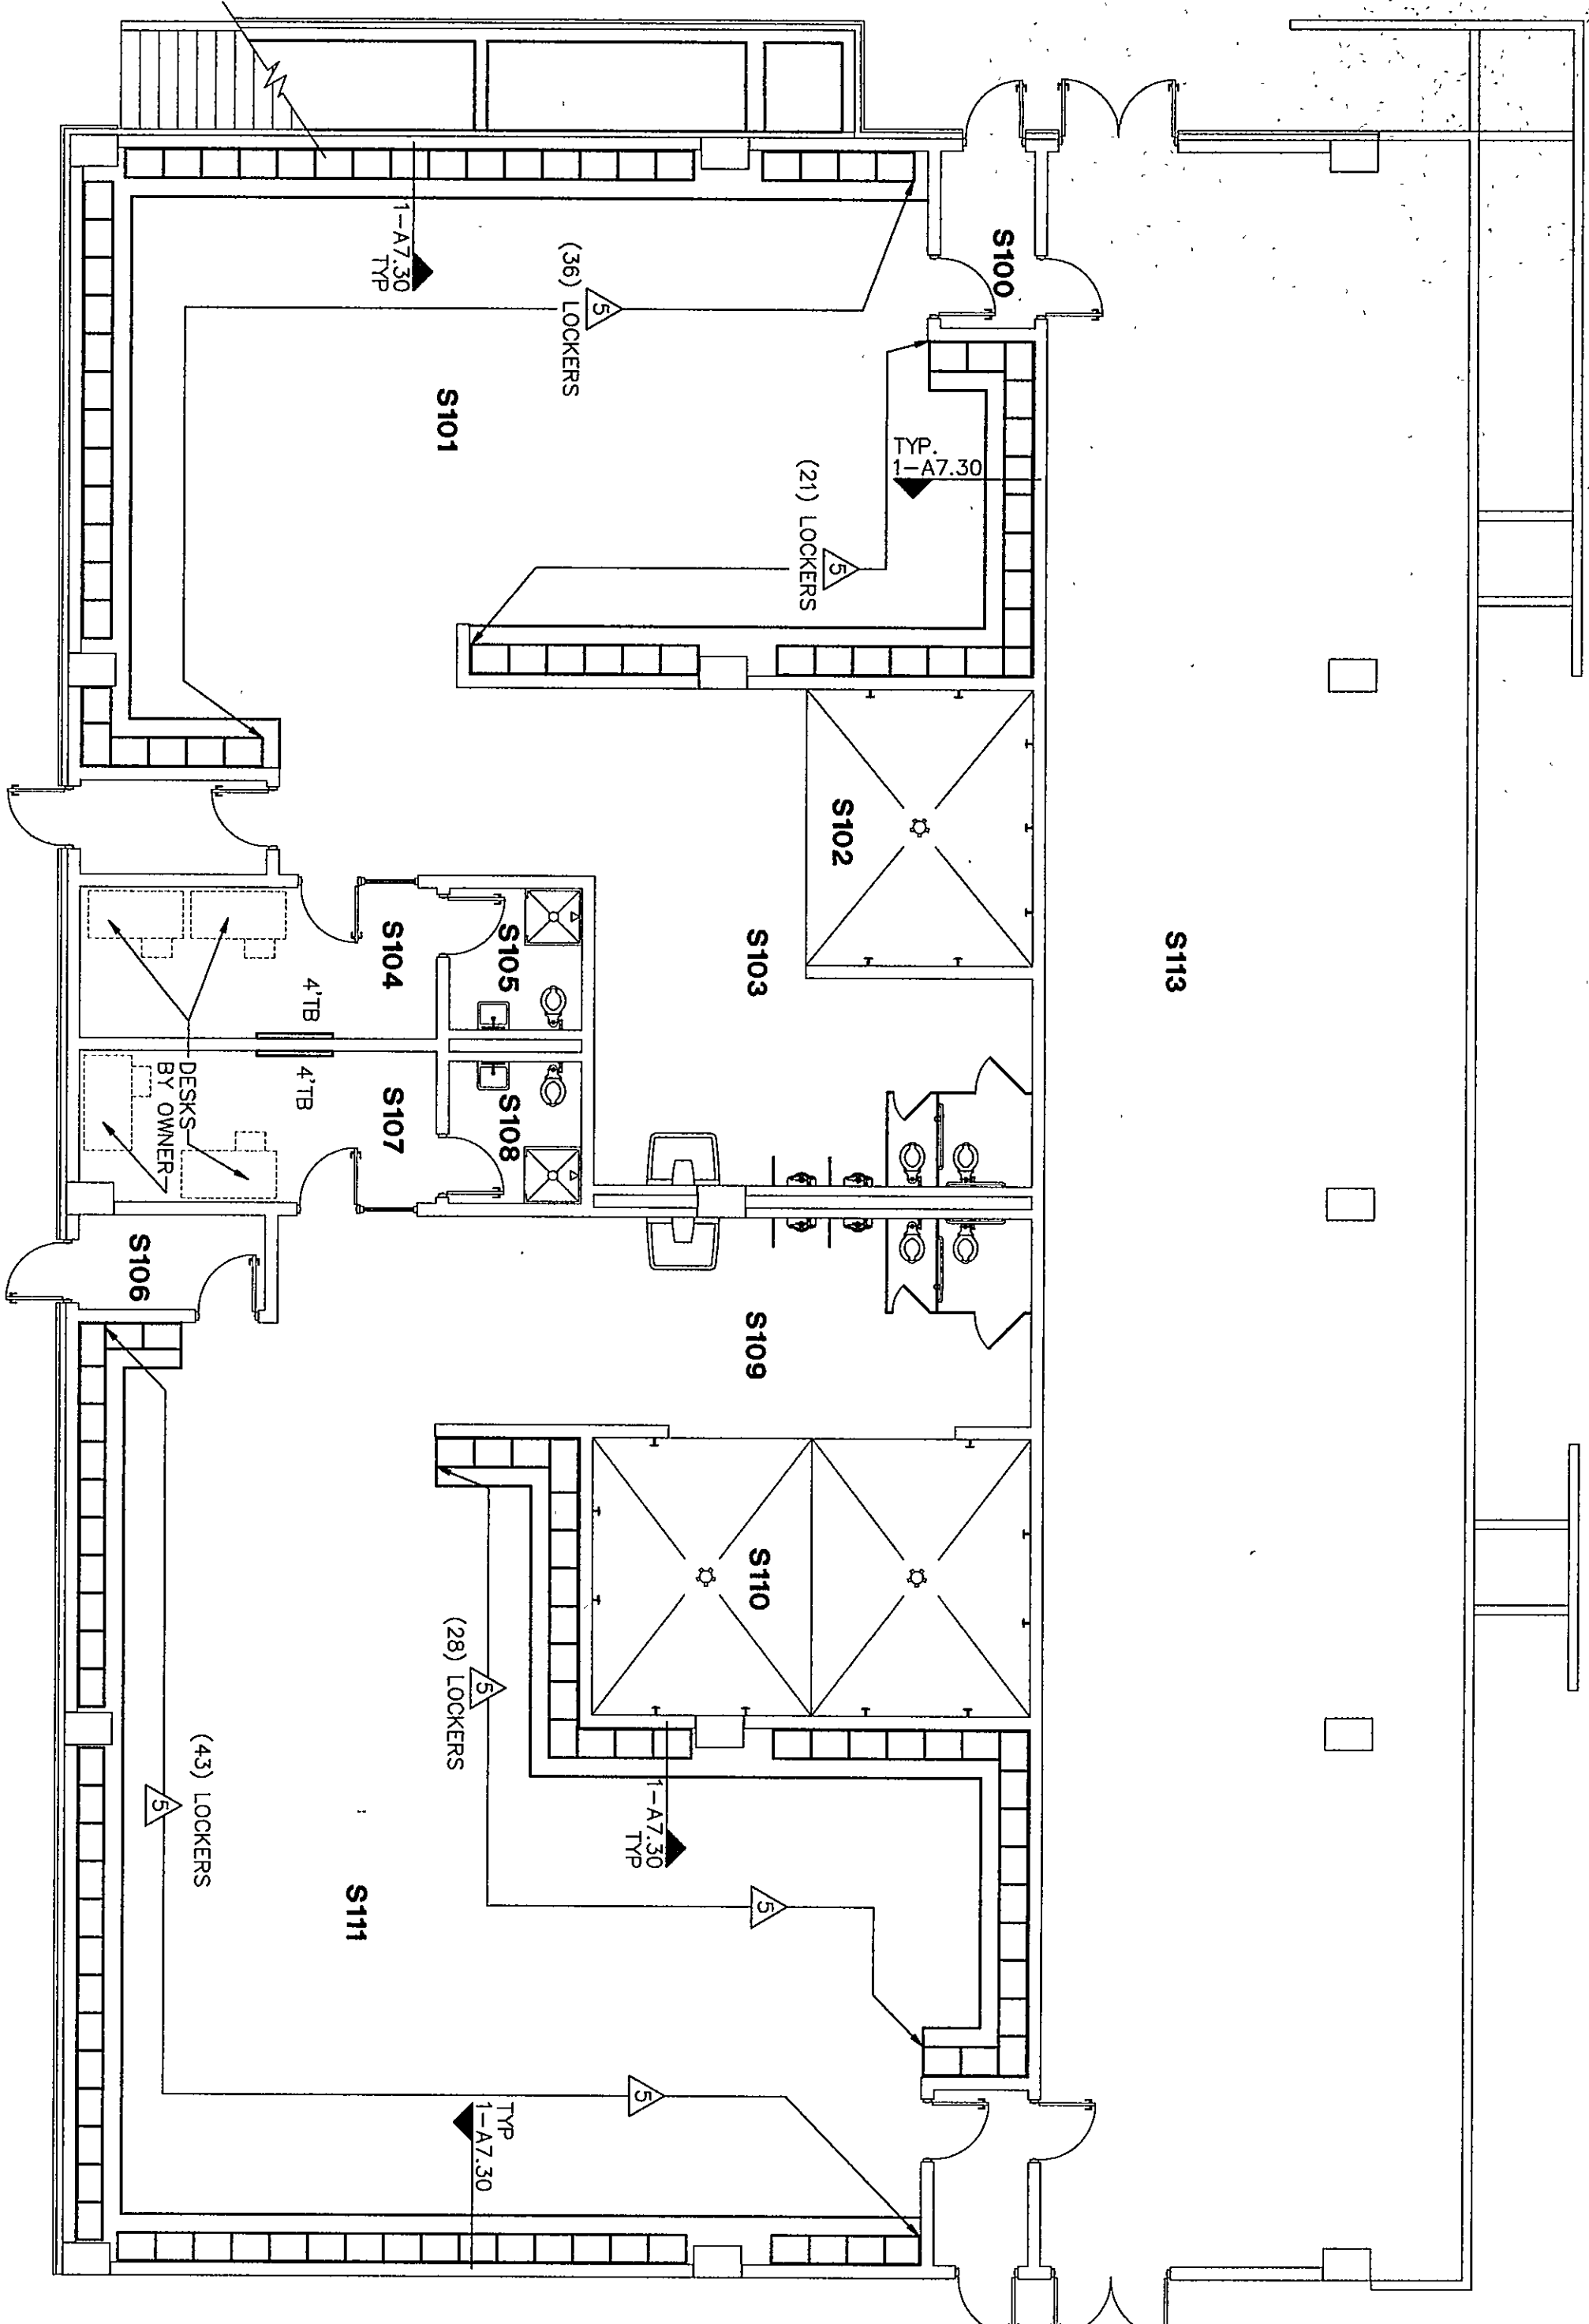


EQUIPMENT PLAN UNIT S

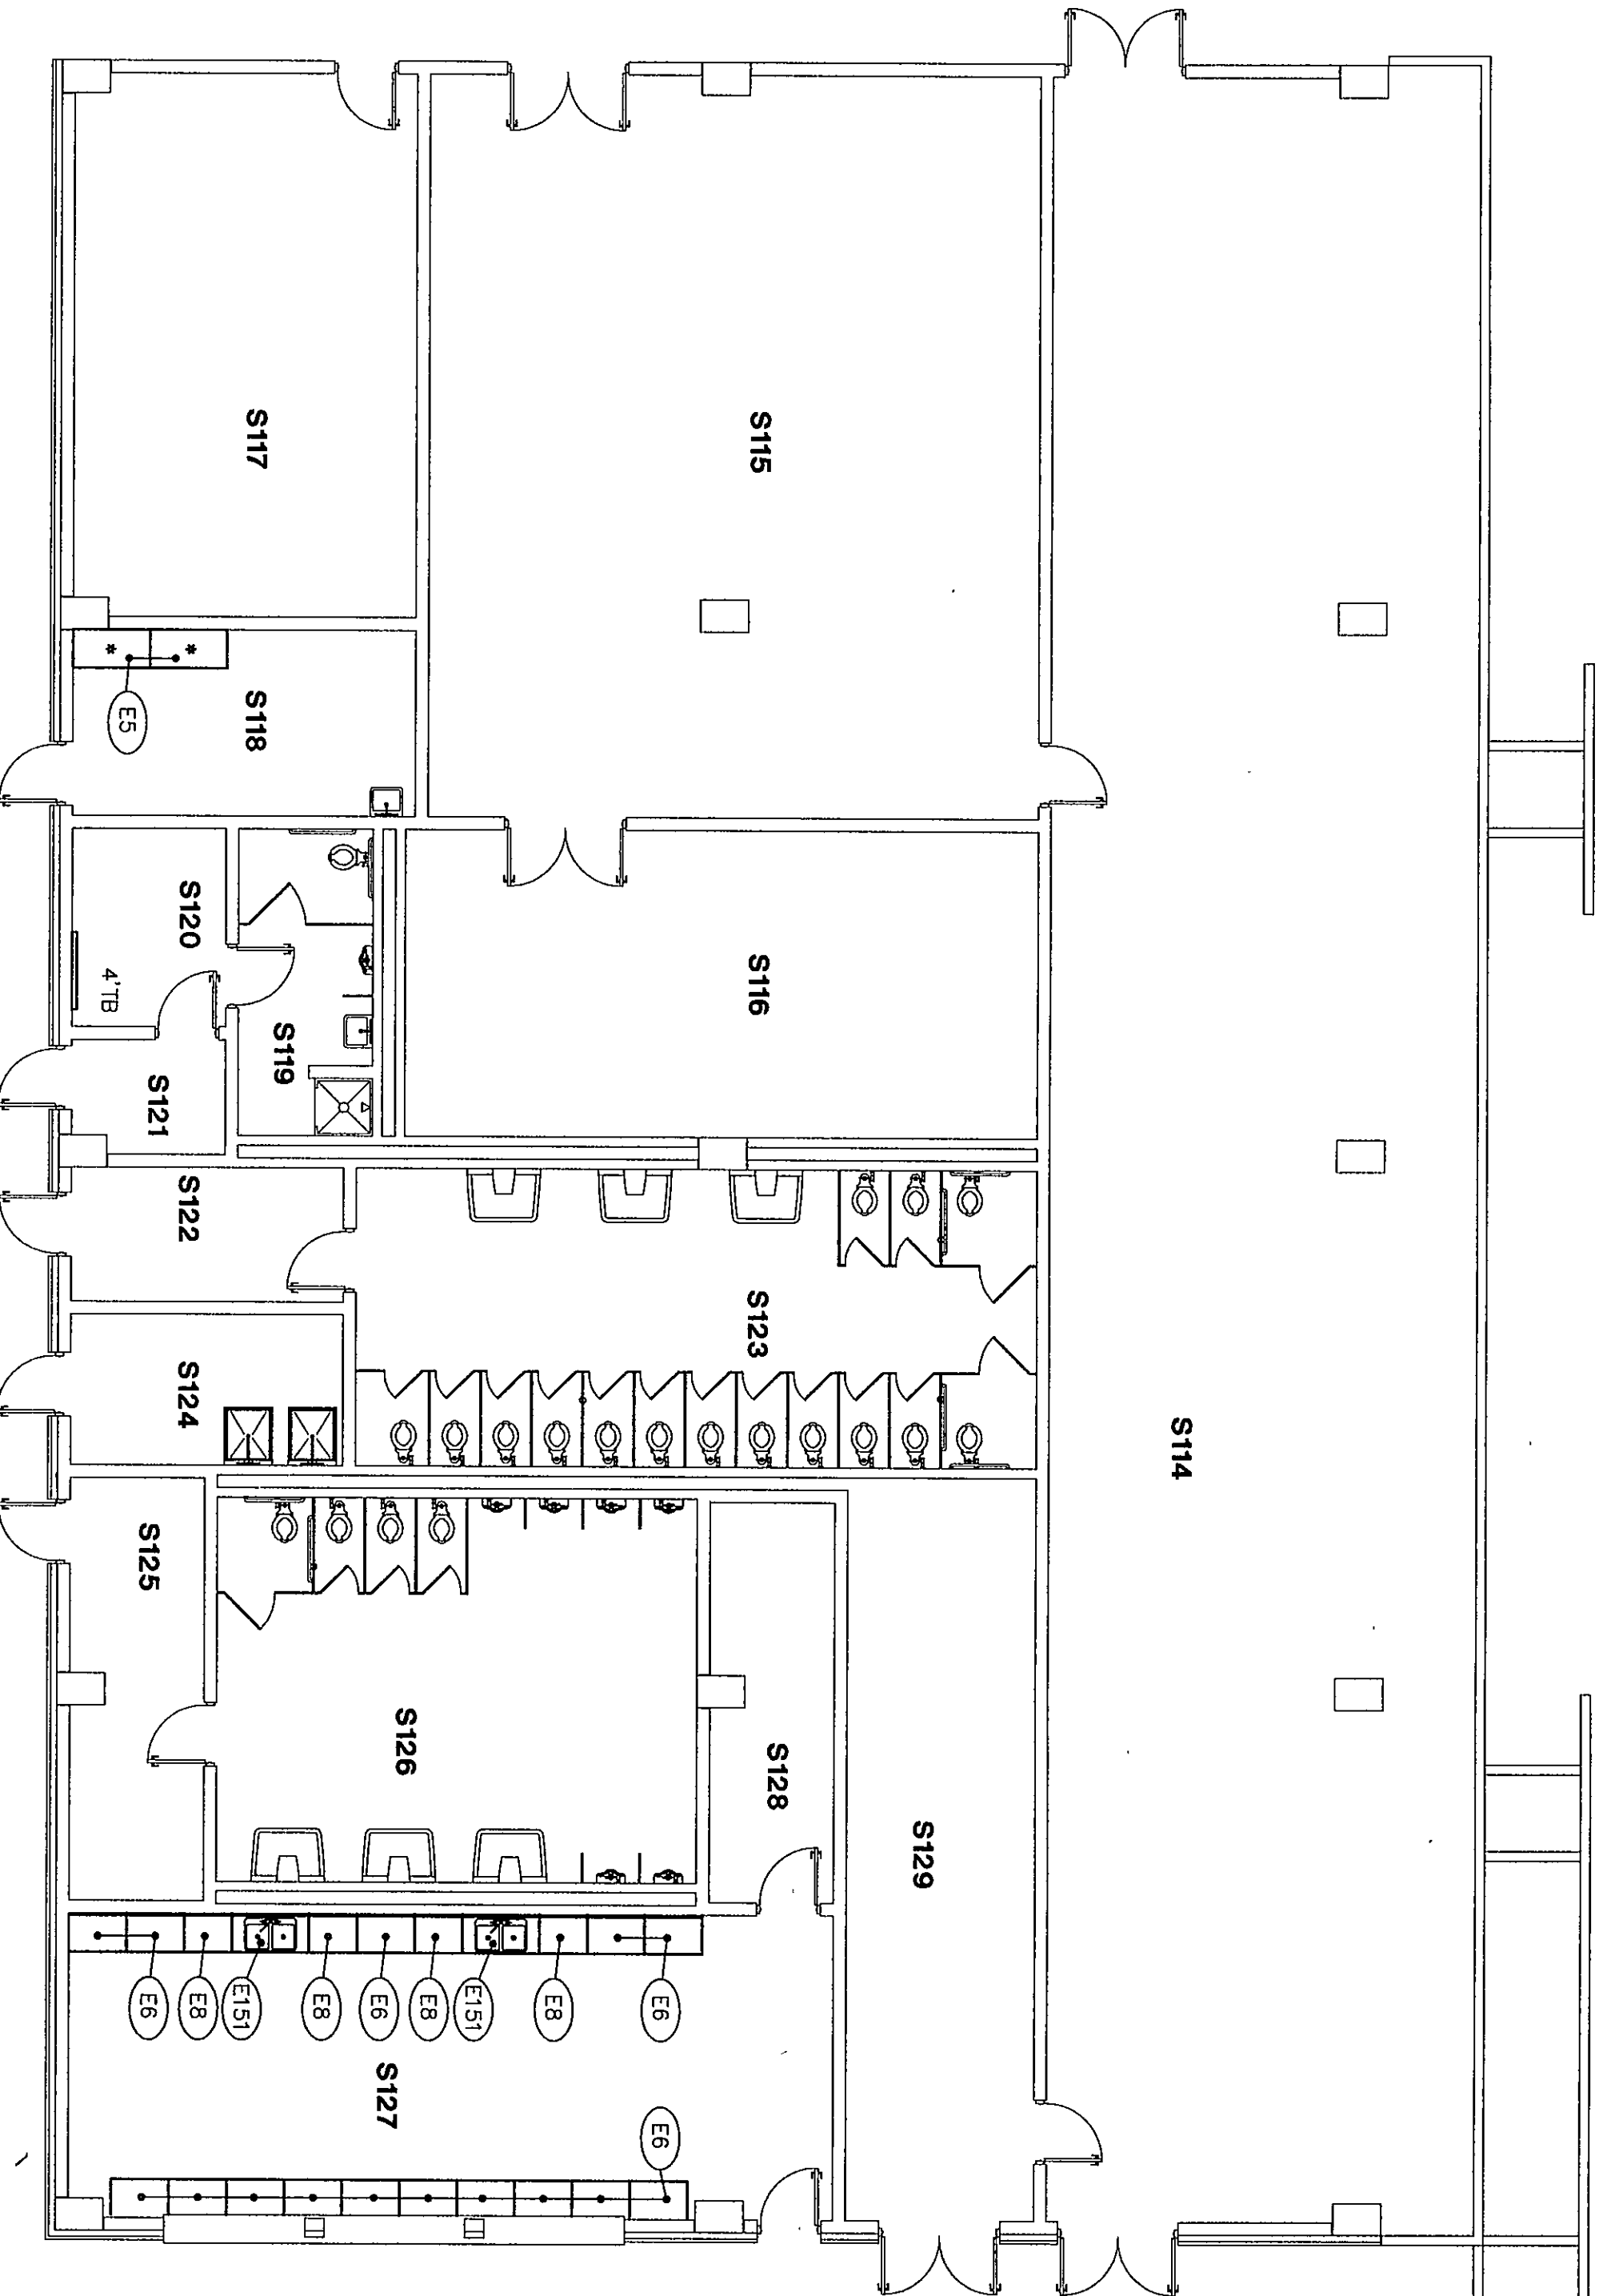


- LOCKER LEGEND**
- 12" X 12" X 60" STANDARD LOCKERS. REFER TO DETAIL 9-A7.28 & SPEC. SECT. 10500.
 - 12" X 12" X 72" STANDARD LOCKERS WITH SLOPED TOPS - REFER TO DETL 9-A7.30 & SPEC. SECT. 10500.
 - 12" X 12" X 60" ATHLETIC LOCKERS WITH SLOPED TOPS - REFER TO DETAILS 1-A7.30 & 2-A7.30 AND SPEC. SECTION 10500.
 - 12" X 12" X 72" TIER HIGH ATHLETIC LOCKERS WITH SLOPED TOPS - REFER TO DETAILS 1-A7.30 & 2-A7.30 AND SPEC. SECTION 10500.
 - 24" X 18" X 72" ATHLETIC LOCKERS WITH SLOPED TOPS - REFER TO DETAIL 2-A7.30 & SPEC. SECT. 10500.
 - 24" X 21" X 72" ATHLETIC LOCKERS WITH SLOPED TOPS - REFER TO DETAIL 2-A7.30 & SPEC. SECT. 10500.
- PROVIDE LOCKERS FOR THE PHYSICALLY CHALLENGED PER SPEC. SECTION 10500.

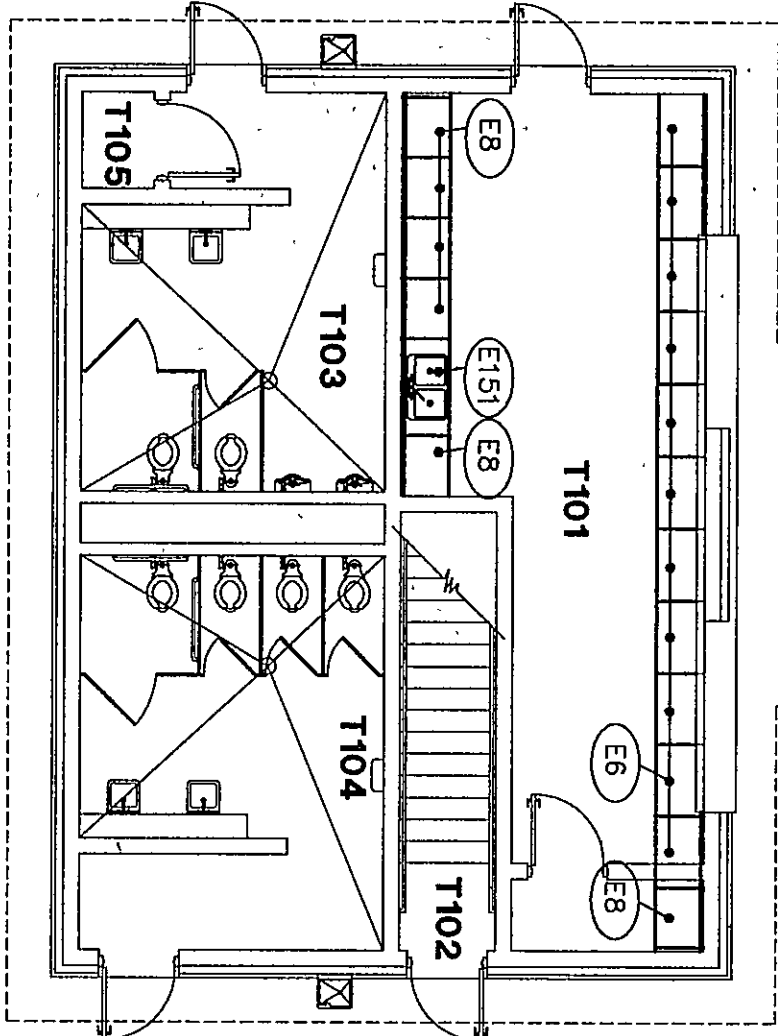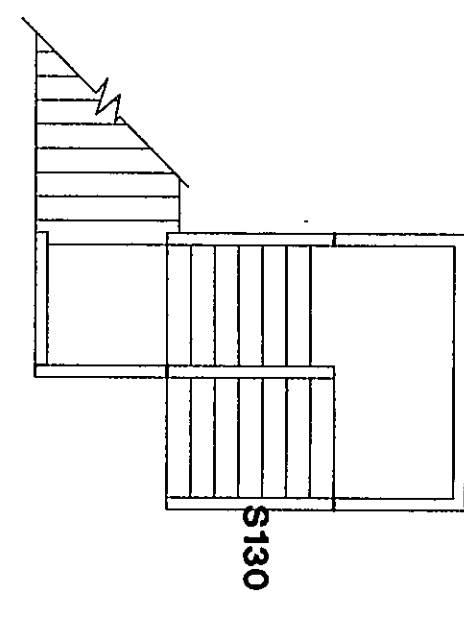


EQUIPMENT PLAN - BUILDING 'T'

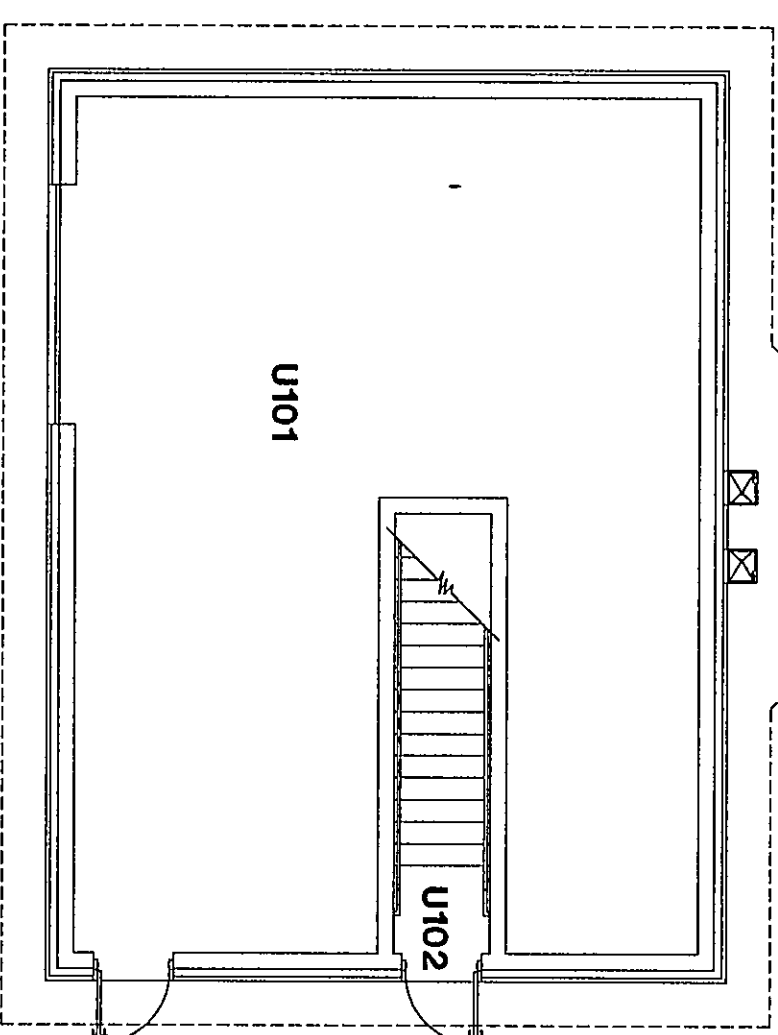


EQUIPMENT PLAN - BUILDING 'U'

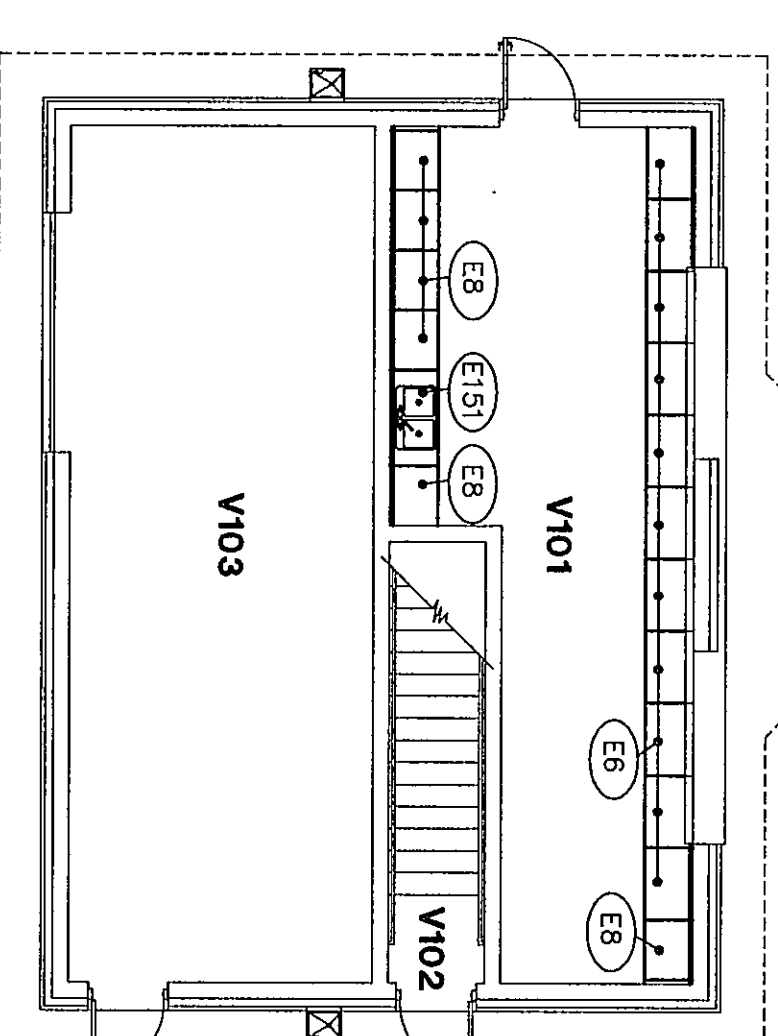

EQUIPMENT PLAN - BUILDING 'V'

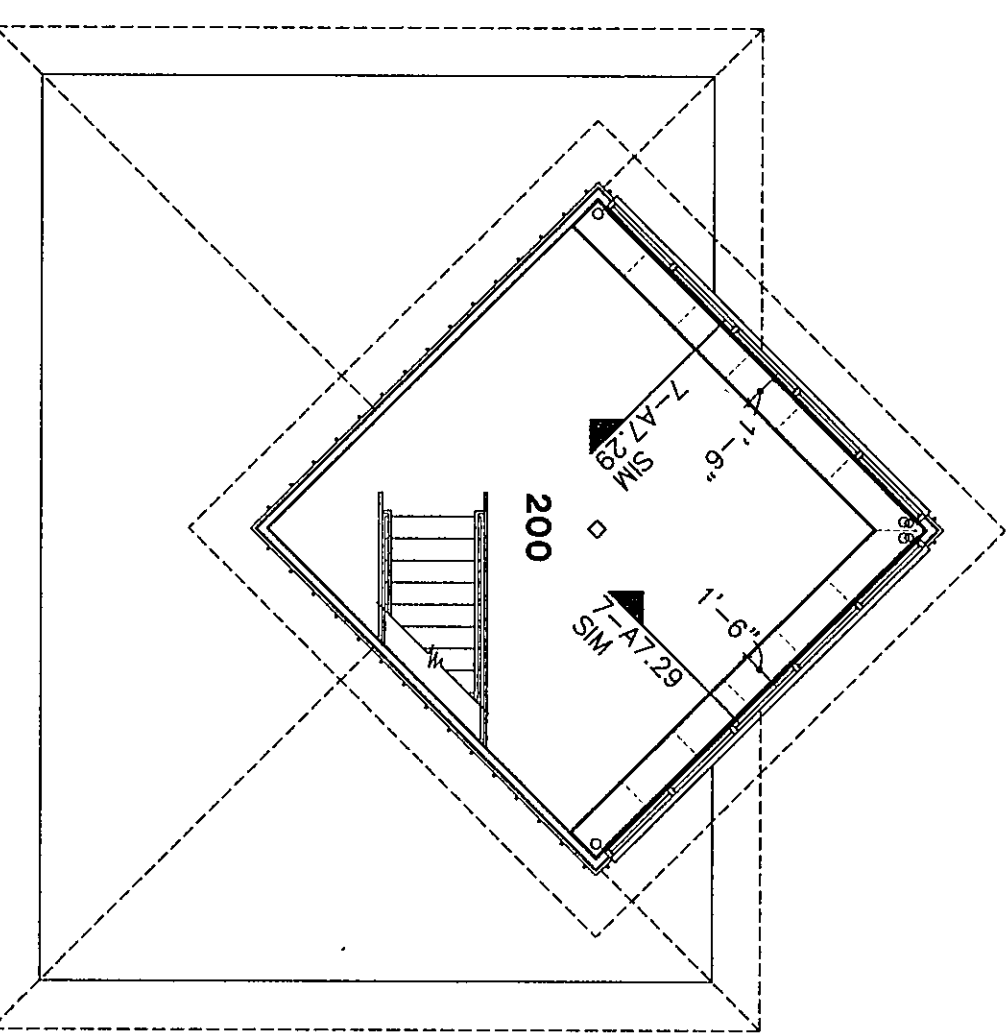

SECOND FLOOR EQUIPMENT PLAN - BUILDING 'T,U,V'

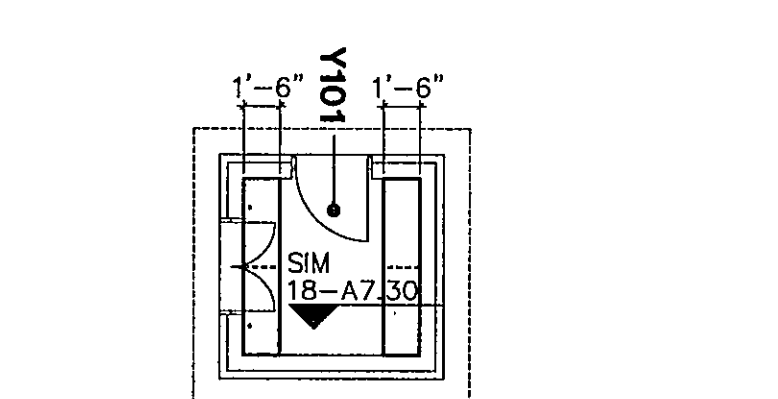

EQUIPMENT PLAN UNIT Y

Fanning/Howey Associates, Inc.
Architects Engineers Consultants

THE NEW
CHESTERTON HIGH SCHOOL
FOR THE
DUNELAND SCHOOL CORPORATION
CHESTERTON, INDIANA

EQUIP. PLAN CONCESSIONS

DRAWN BY: LEC/SB COMM. NO.: 95067.00
CHECKED BY: JHJ DATE: APRIL 21, 1997

A7.25

REVISIONS NO. DATE

CHESTERTON HIGH SCHOOL
95067.00