



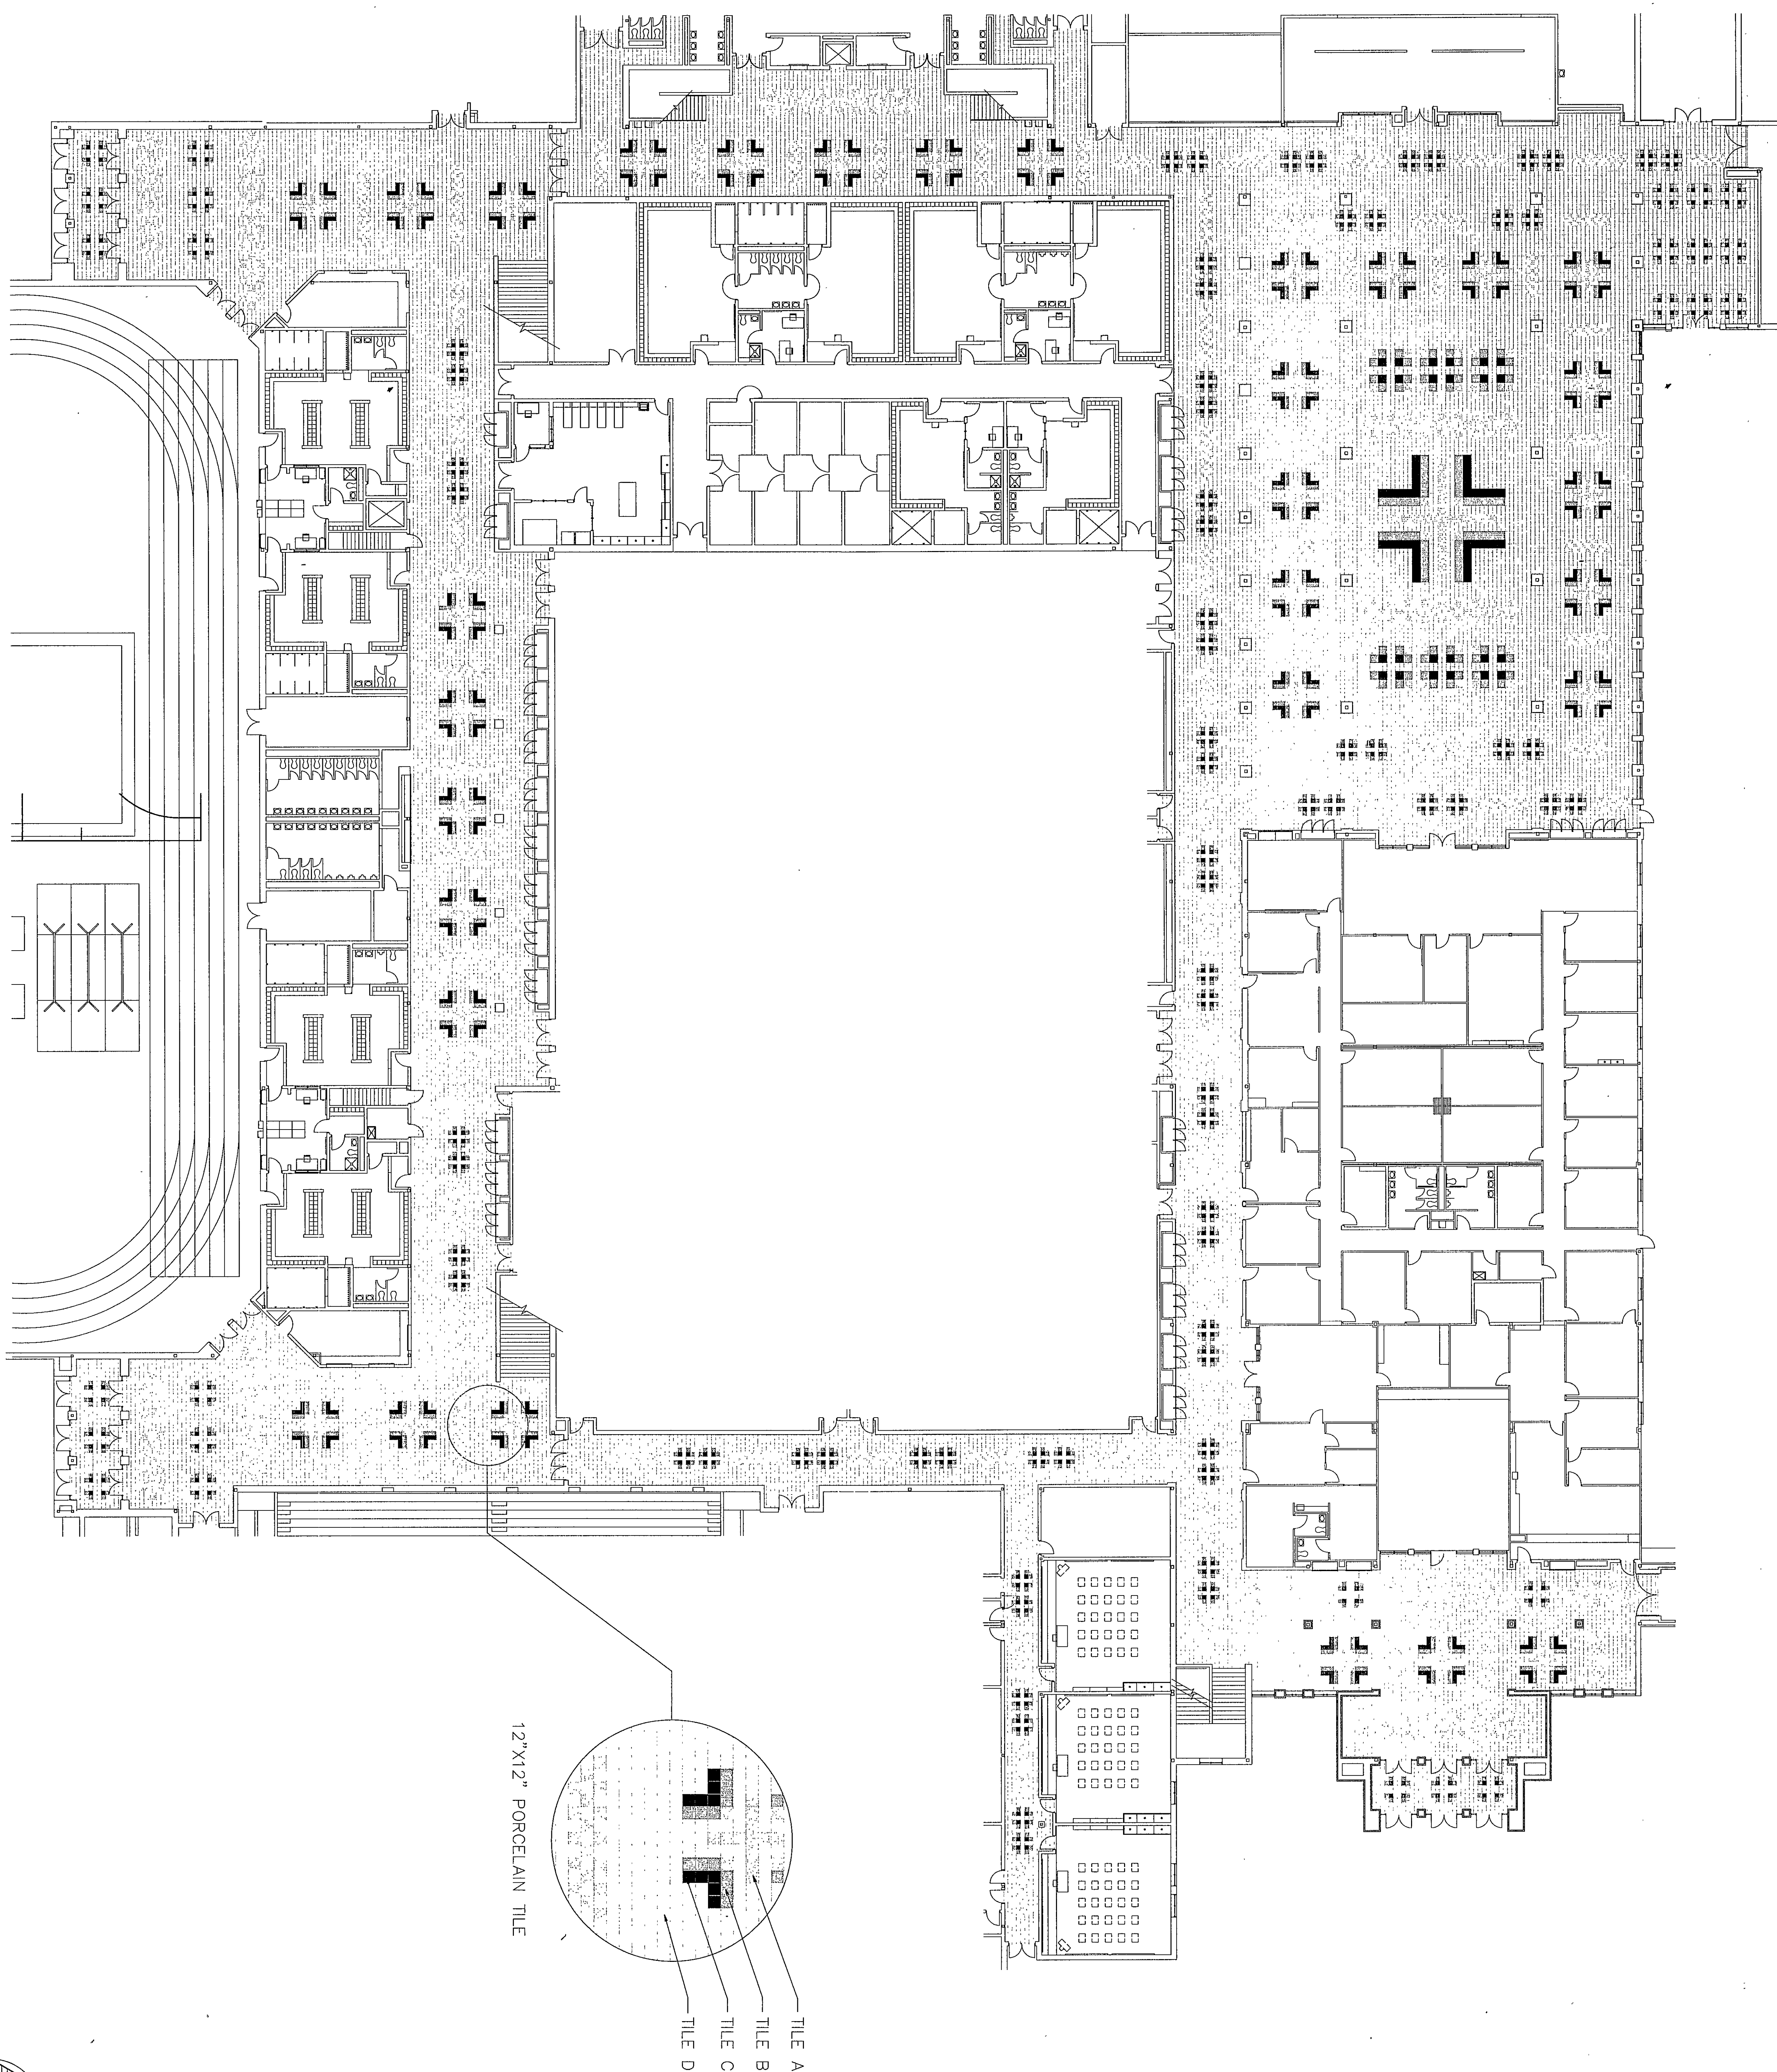

12"X12" FLOOR TILE PATTERN

1/8"=1'-0"

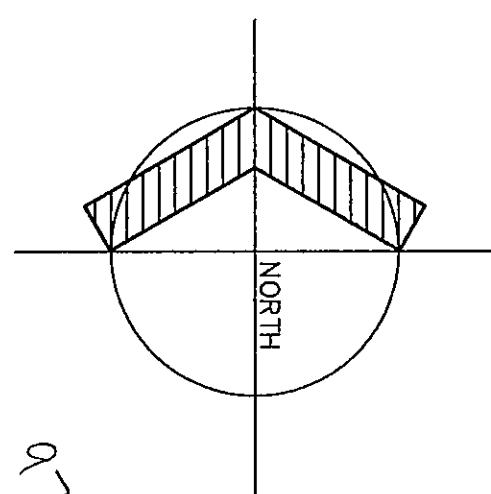

07-A-145


CHESTERTON HIGH SCHOOL
95067/00

FLOOR PATTERNS

DRAWN BY: DCN COMM. NO.: 95067.00
CHECKED BY: JHJ DATE: APRIL 21, 1997

A8.8

REVISIONS NO. DATE

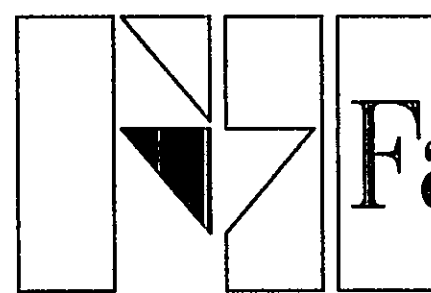

Fanning/Howey
Associates, Inc.
Architects Engineers Consultants

THE NEW
CHESTERTON HIGH SCHOOL
FOR THE
DUNELAND SCHOOL CORPORATION
CHESTERTON, INDIANA

COPYRIGHT 1997 BY FANNING/HOWEY ASSOCIATES, INC.

