

GENERAL CEILING NOTES

1. ALTERNATE - SLOPED CEILING PROJECTION SURFACES AND LIGHTING SIMILAR TO DETAIL 3-A9.1 ARE TO BE PROVIDED UNDER AN ALTERNATIVE BID. TYPICAL AT CLASSROOM LOCATIONS UNLESS NOTED OTHERWISE. REFER TO ALTERNATIVES SPECIFICATION SECTION 0950.
2. UNLESS THE BASE BID PROVIDE LAMP, CEILING GRIDS AT 9'-0" x 4'-0" AT CLASSROOM LOCATIONS UNLESS NOTED OTHERWISE. TYPICAL AT CLASSROOM LOCATIONS UNLESS NOTED OTHERWISE. REFER TO ALTERNATIVES SPECIFICATION SECTION 0950.
3. PROVIDE A REVEAL DETAIL FROM ALL LOCATIONS WHERE Gypsum BOARD IS TO BE INSTALLED OVER EXISTING CEILING. 
4. PROVIDE A SHADOW MOUNTING AT THE FULL PERIMETER OF ALL ACOUSTICAL CEILING TILE (ACT) CEILINGS. TYPICAL UNLESS NOTED OTHERWISE. REFER TO DETAIL 3-A9.1. REFER TO SPECIFICATION SECTION 0950.


REFLECTED CEILING PLAN LEGEND

- LIGHT FIXTURE - REFER TO ELECTRICAL
- ⊙ SPEAKER - REFER TO ELECTRICAL
- LOUVER/GRILLE - REFER TO MECHANICAL
- ▬ SLOT DIFFUSER - REFER TO MECHANICAL
- ▬ ACOUSTICAL CEILING TILE (ACT) - REFER TO ROOM FINISH SCHEDULE FOR TYPES
- ▬ GYPSUM WALLBOARD (GWB)
- ▬ EXTENDING INSULATION FINISH SYSTEM (EIFS)
- ▬ CEMENT PLASTER (PLAS)
- ▬ SPRAY-ON ACOUSTICAL INSULATION (SMA) OVER GLASS FIBER REINFORCED GYPSUM UNITS
- ▬ PAINTED EXPOSED STRUCTURE (PES)

CONTROL JOINT REFER TO DETAIL 12-A9.2


ROOM LEGEND "L1"

ROOM NO.	ROOM NAME	AREA S.F.	CEILING HEIGHT
L101	CORRIDOR	1892	9'-0"
L102	BOY'S ATHLETIC LOCKER	482	9'-0"
L103	BOY'S ATHLETIC LOCKER	482	9'-0"
L104	BOY'S ATHLETIC LOCKER	154	9'-0"
L105	BOY'S ATHLETIC LOCKER	256	9'-0"
L106	BOY'S ATHLETIC LOCKER	120	9'-0"
L107	BOY'S ATHLETIC LOCKER	782	9'-0"
L108	BOY'S ATHLETIC LOCKER	782	9'-0"
L109	BOY'S ATHLETIC LOCKER	150	9'-0"
L110	BOY'S ATHLETIC LOCKER	46	9'-0"
L111	BOY'S ATHLETIC LOCKER	46	9'-0"
L112	BOY'S ATHLETIC LOCKER	54	9'-0"
L113	BOY'S ATHLETIC LOCKER	782	9'-0"
L114	BOY'S ATHLETIC LOCKER	782	9'-0"
L115	BOY'S ATHLETIC LOCKER	1213	10'-0"
L116	BOY'S ATHLETIC LOCKER	427	9'-0"
L117	BOY'S ATHLETIC LOCKER	427	9'-0"
L118	BOY'S ATHLETIC LOCKER	75	9'-0"
L119	BOY'S ATHLETIC LOCKER	57	9'-0"
L120	BOY'S ATHLETIC LOCKER	88	9'-0"
L121	BOY'S ATHLETIC LOCKER	104	9'-0"
L122	BOY'S ATHLETIC LOCKER	104	9'-0"
L123	BOY'S ATHLETIC LOCKER	68	9'-0"
L124	BOY'S ATHLETIC LOCKER	68	9'-0"
L125	BOY'S ATHLETIC LOCKER	57	9'-0"
L126	BOY'S ATHLETIC LOCKER	75	9'-0"
L127	BOY'S ATHLETIC LOCKER	94	9'-0"
L128	BOY'S ATHLETIC LOCKER	94	9'-0"
L129	BOY'S ATHLETIC LOCKER	75	9'-0"
L130	BOY'S ATHLETIC LOCKER	75	9'-0"
L131	BOY'S ATHLETIC LOCKER	237	10'-0"
L132	BOY'S ATHLETIC LOCKER	939	9'-0"
L133	BOY'S ATHLETIC LOCKER	153	9'-0"
L134	BOY'S ATHLETIC LOCKER	153	9'-0"
L135	BOY'S ATHLETIC LOCKER	297	12'-0"
L136	BOY'S ATHLETIC LOCKER	48	9'-0"
L137	BOY'S ATHLETIC LOCKER	48	9'-0"
L138	BOY'S ATHLETIC LOCKER	48	9'-0"
L139	BOY'S ATHLETIC LOCKER	48	9'-0"

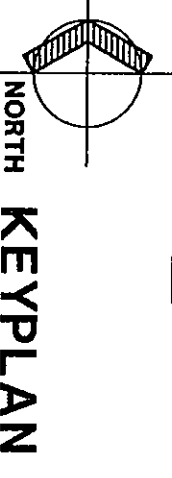

KEY PLAN

THE NEW
CHESTERTON HIGH SCHOOL
 FOR THE
 DUNELAND SCHOOL CORPORATION
 CHESTERTON, INDIANA

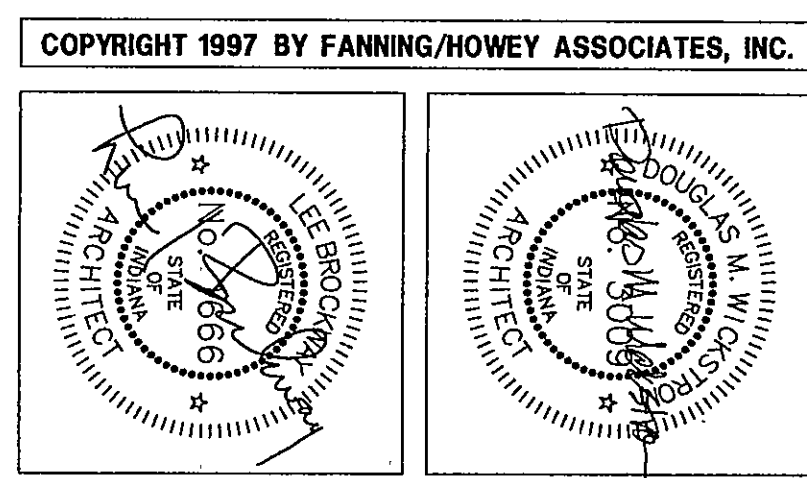

Fanning/Howey Associates, Inc.
 Architects Engineers Consultants

CEILING PLAN UNIT L
 DRAWN BY: GJE COMM. NO.: 95067.00
 CHECKED BY: JHJ DATE: APRIL 21, 1997
A9.17
 REVISIONS NO. DATE

CHESTERTON HIGH SCHOOL
 1539 AD

67-A-1163