

GENERAL CEILING NOTES

1. ALTERNATE -- SLOPED CEILINGS, PROJECTION SURFACES AND LIGHTING SIMILAR TO DETAIL 5-A5.1 ARE TO BE PROVIDED UNLESS NOTED OTHERWISE. REFER TO ALTERNATIVES SPECIFICATION SECTION 01030.
2. UNDER THE BASE BID, PROVIDE LEVEL CEILING GRID AT 9'-4" A.F.F. WITHOUT SLOPED PROJECTION SURFACES IN CLASSROOMS. TYPICAL ALSO REFER TO ALTERNATIVES SPECIFICATION SECTION 01030. REFER TO ELECTRICAL DRAWINGS FOR LIGHTING REQUIREMENTS.
3. PROVIDE A REVEAL, DRYWALL, TYPICAL AT ALL LOCATIONS WHERE GYPSUM WALLBOARD (GWB) ABUTS A DISSIMILAR MATERIAL, UNLESS NOTED OTHERWISE. REFER TO DETAIL 4-A5.1. REFER TO SPEC SECTION 09250.
4. PROVIDE A SHADOW MOLDING AT THE FULL PERIMETER OF ALL ACOUSTICAL PANELS. TYPICAL UNLESS NOTED OTHERWISE. REFER TO DETAIL 5-A5.1. REFER TO SPECIFICATION SECTION 09310.

REFLECTED CEILING PLAN LEGEND


- LIGHT FIXTURE - REFER TO ELECTRICAL
- ⊙ SPEAKER - REFER TO ELECTRICAL
- LOWER/SLOPE - REFER TO MECHANICAL
- ▭ SLOT DIFFUSER - REFER TO MECHANICAL
- ▭ ACOUSTICAL CEILING TILE (ACT) - REFER TO ROOM FINISH SCHEDULE FOR TYPES
- ▭ GYPSUM WALLBOARD (GWB)
- ▭ EXTENSIVE INSULATION FINISH SYSTEM (EIFS)
- ▭ CEMENT PLASTER (PLAS)
- ▭ SPRAY-ON ACOUSTICAL INSULATION (SAI) OVER GLASS FIBER REINFORCED GYPSUM UNITS
- ▭ PAINTED EXPOSED STRUCTURE (PES)
- CONTROL JOINT REFER TO DETAIL 12-A5.2

ROOM LEGEND "P2"

ROOM NO.	ROOM NAME	AREA S.F.	CEILING HEIGHT
P201	MECHANICAL ROOM	2225	10'-6"
P202	STORAGE	493	9'-4"
P204	BALCONY COURT	4326	---

CEILING PLAN UNIT P2

1/8" = 1'-0"

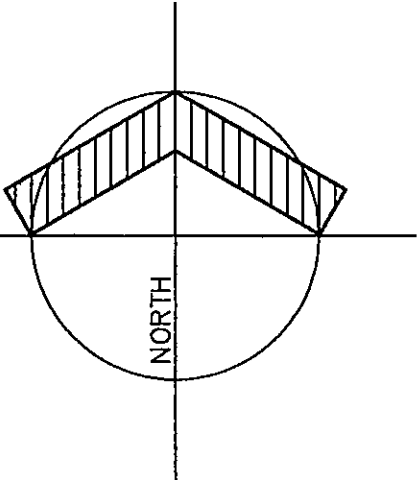

02-A-106


CHESTERTON HIGH SCHOOL
95067/00

CEILING PLAN UNIT P2


DRAWN BY: GJE COMM. NO.: 95067.00
CHECKED BY: JHU DATE: APRIL 21, 1997

A9.23

REVISIONS NO. DATE

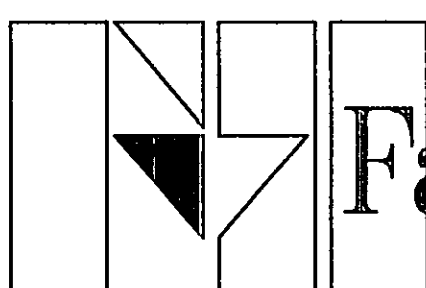

Fanning/Howey
Associates, Inc.
Architects Engineers Consultants

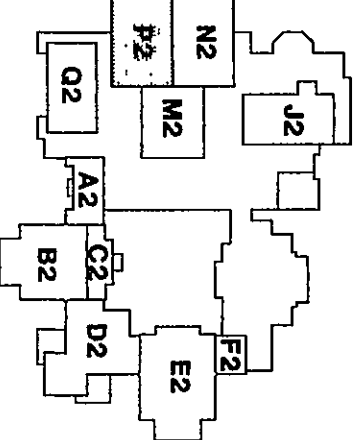

THE NEW
CHESTERTON HIGH SCHOOL
FOR THE
DUNELAND SCHOOL CORPORATION
CHESTERTON, INDIANA

COPYRIGHT 1997 BY FANNING/HOWEY ASSOCIATES, INC.

