


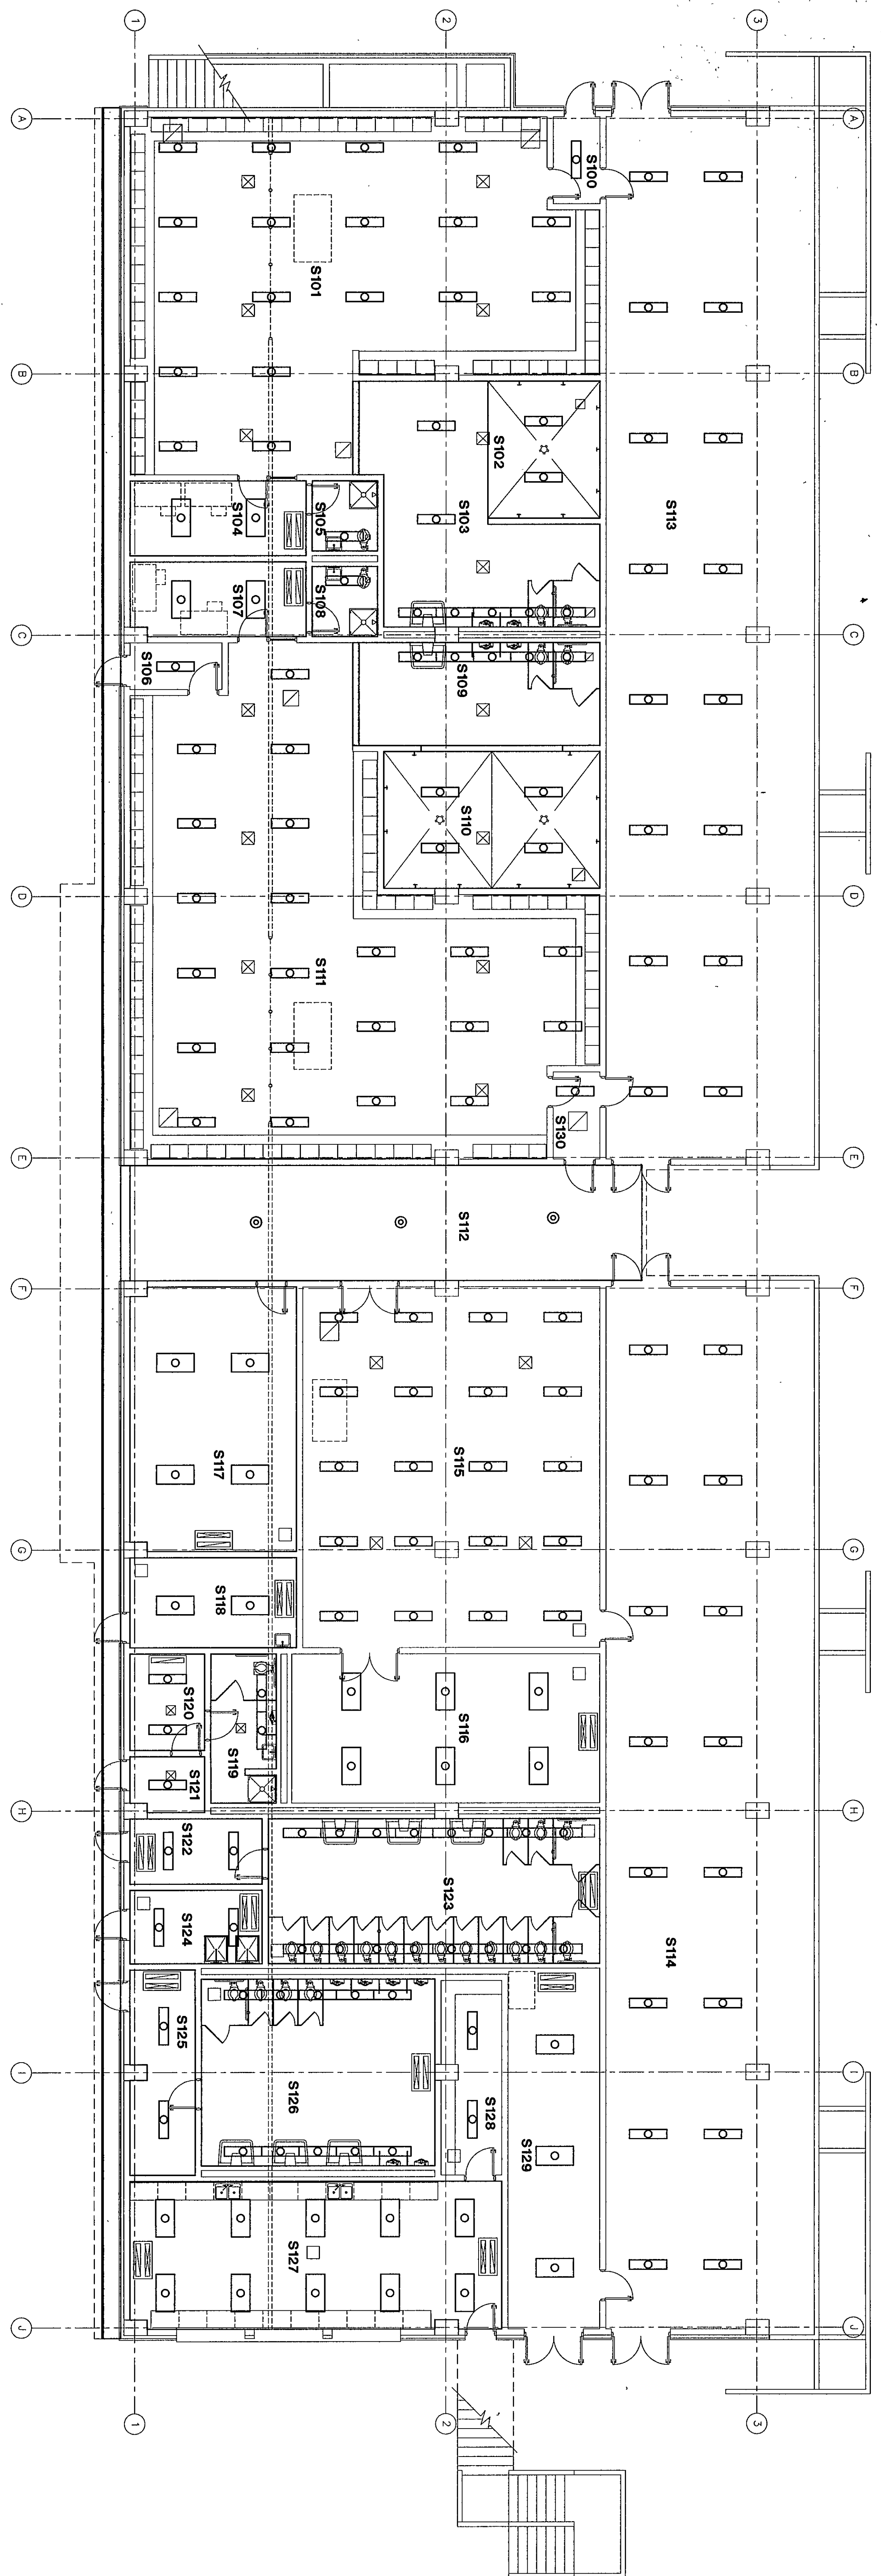


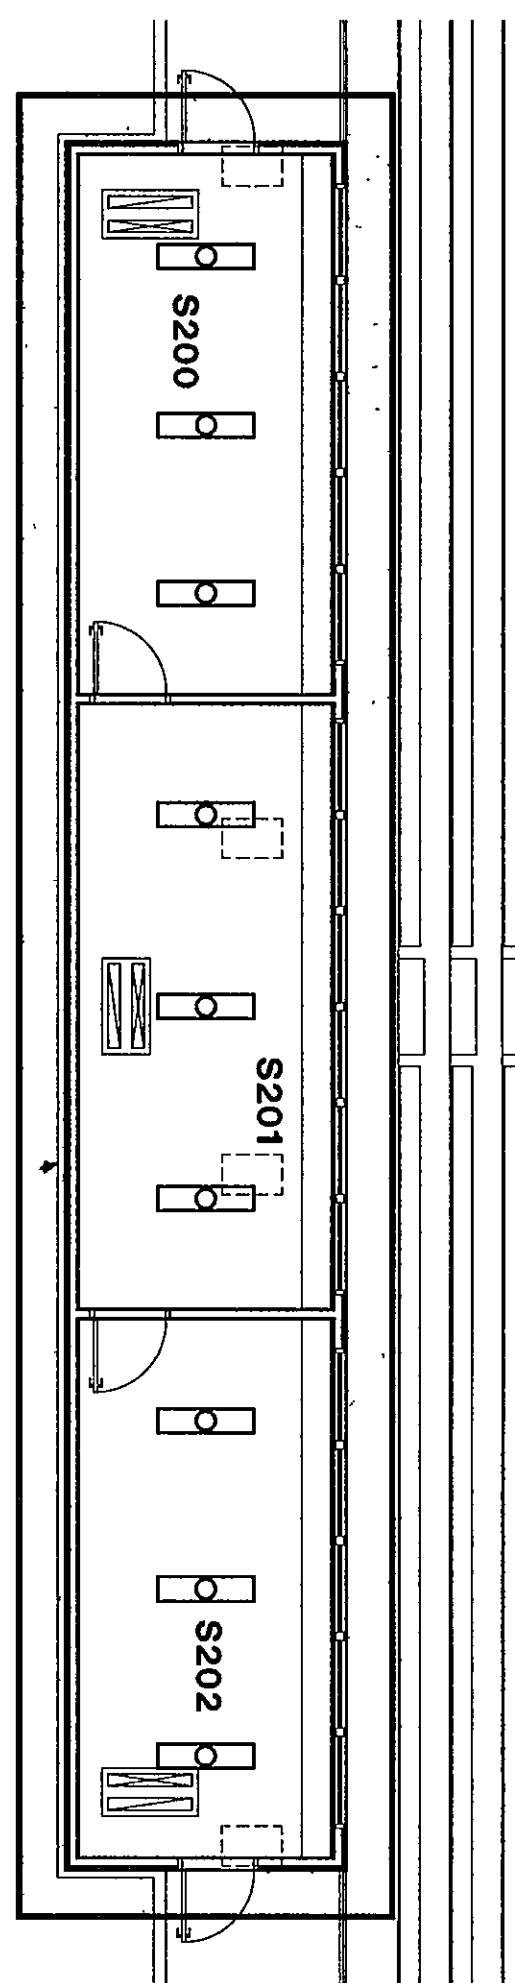

STADIUM REFLECTED CEILING PLAN
UNIT "S"

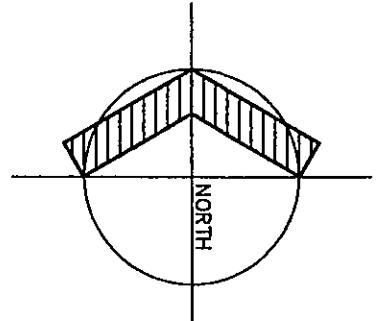

STADIUM PRESS BOX REFLECTED CEILING PLAN
UNIT "S" $\frac{1}{8}" = 1'-0"$

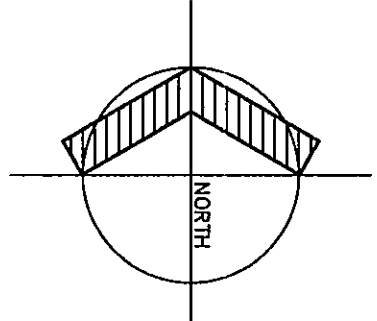

ROOM LEGEND "S"			
ROOM NAME	AREA NO.	CEILING HEIGHT	ROOM NO.
LOCKER ROOM ENTRY	47	9'-4"	5109
LOCKER ROOM	175/8	9'-4"	5110
SHOWER	157/8	9'-4"	5111
LOCKER ROOM	201/4	9'-4"	5112
OFFICE	151	9'-4"	5113
TOILET	52/8	9'-4"	5114
ROOM ENTRY	52/8	9'-4"	5115
TOILET	149	9'-4"	5116
TOILET	508	9'-4"	5117
ROOM NAME	AREA NO.	CEILING HEIGHT	ROOM NO.
TOILET	282	9'-4"	5118
LOCKER ROOM	310	9'-4"	5119
LOCKER ROOM	201/4	9'-4"	5120
STORAGE	249/6	9'-4"	5121
STORAGE	229/6	9'-4"	5122
STORAGE	229/6	9'-4"	5123
LAUNDRY ROOM	528	9'-4"	5124
TRAINING ROOM	508	9'-4"	5126
ROOM NAME	AREA NO.	CEILING HEIGHT	ROOM NO.
FIRST AID	172	9'-4"	5127
TOILET	413	9'-4"	5128
OFFICE	430	9'-4"	5129
TOILET	430	9'-4"	5130
WOMEN'S ENTRY	99	9'-4"	5200
WOMEN'S TOILET	550	9'-4"	5201
WOMEN'S TOILET	550	9'-4"	5202
MEN'S ENTRY	151	9'-4"	5203
MEN'S TOILET	500	9'-4"	5204
ROOM NAME	AREA NO.	CEILING HEIGHT	ROOM NO.
CONCESSIONS	626	9'-4"	5205
STORAGE	132	9'-4"	5206
MECHANICAL/ELECTRICAL	480	9'-4"	5207
ROOM ENTRY	269	9'-0"	5208
PRESS BOX	240	9'-0"	5209
PRESS BOX	240	9'-0"	5210
PRESS BOX	240	9'-0"	5211

