




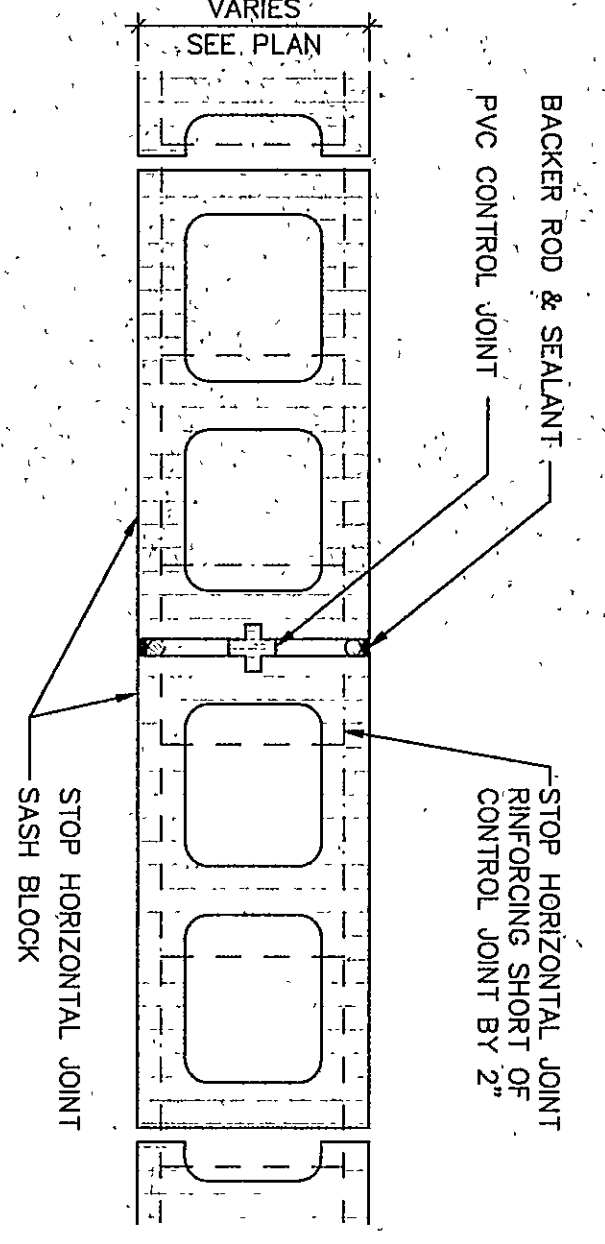


1
TYPICAL CONTROL JOINT
1/2" = 1'-0"

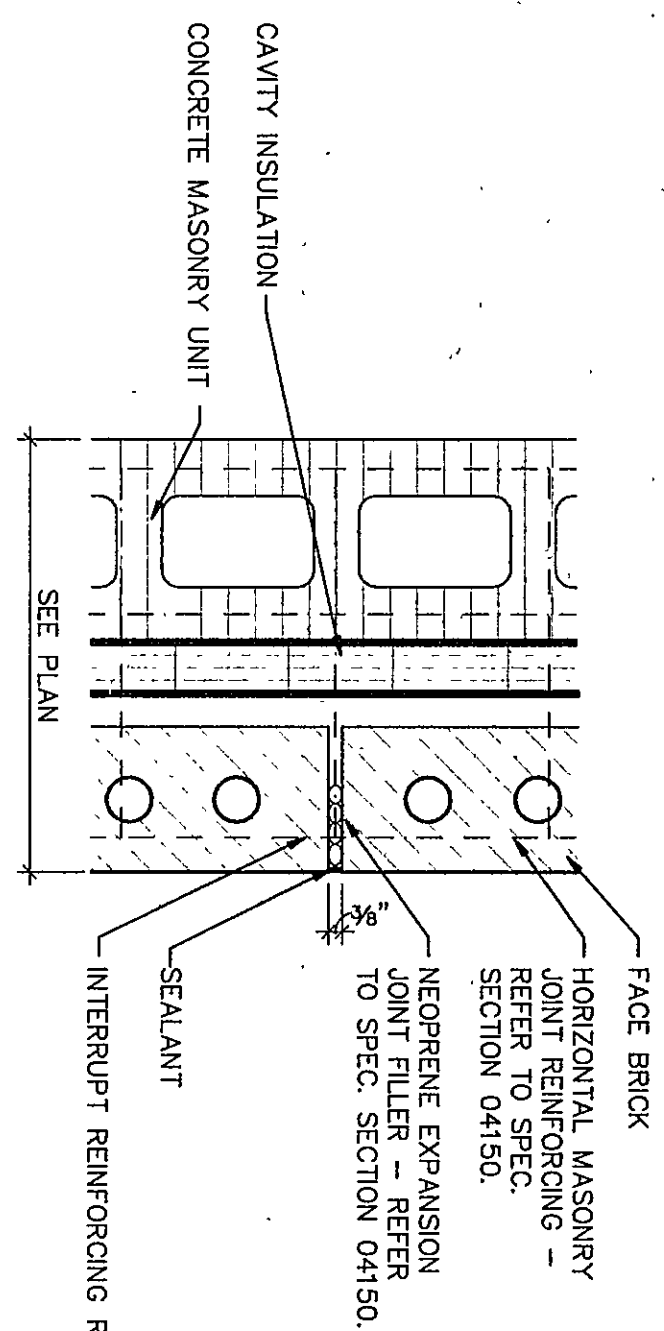


2
BRICK EXPANSION JOINT
NOT TO SCALE

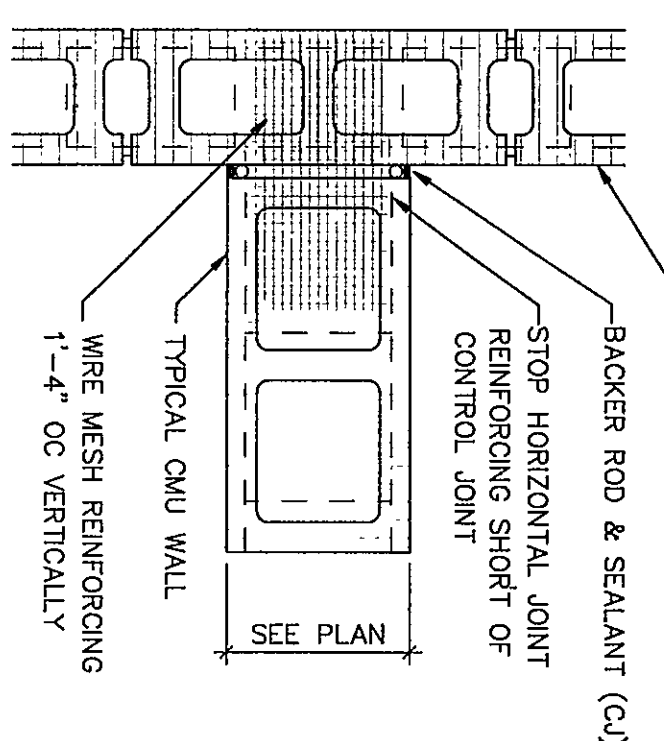


3
TYPICAL CONTROL JOINT AT JUNCTION OF INTERIOR WALL TO EXTERIOR WALL
1/2" = 1'-0"

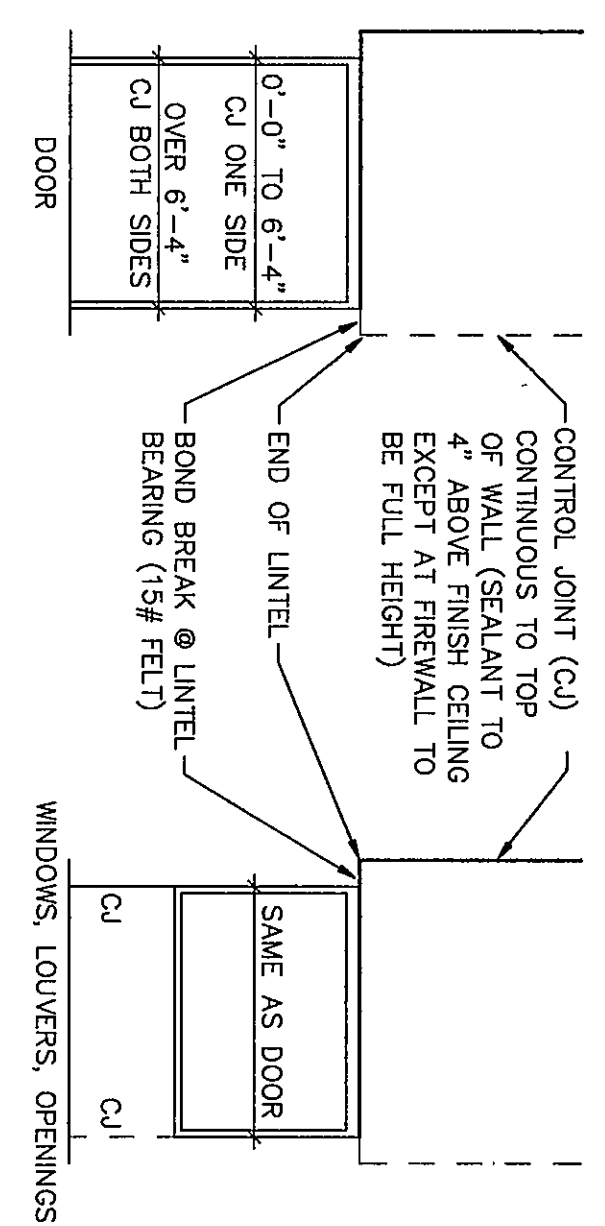


4
TYPICAL CONTROL JOINT AT JUNCTION OF INTERIOR WALL TO EXTERIOR WALL
NOT TO SCALE

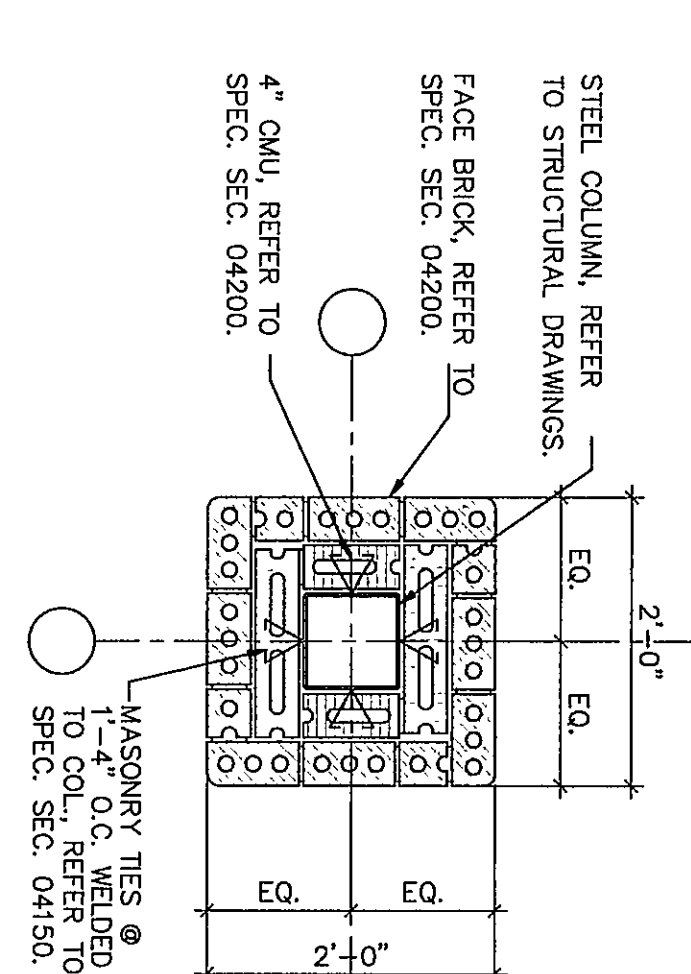


5
A102, A201
3/4" = 1'-0"

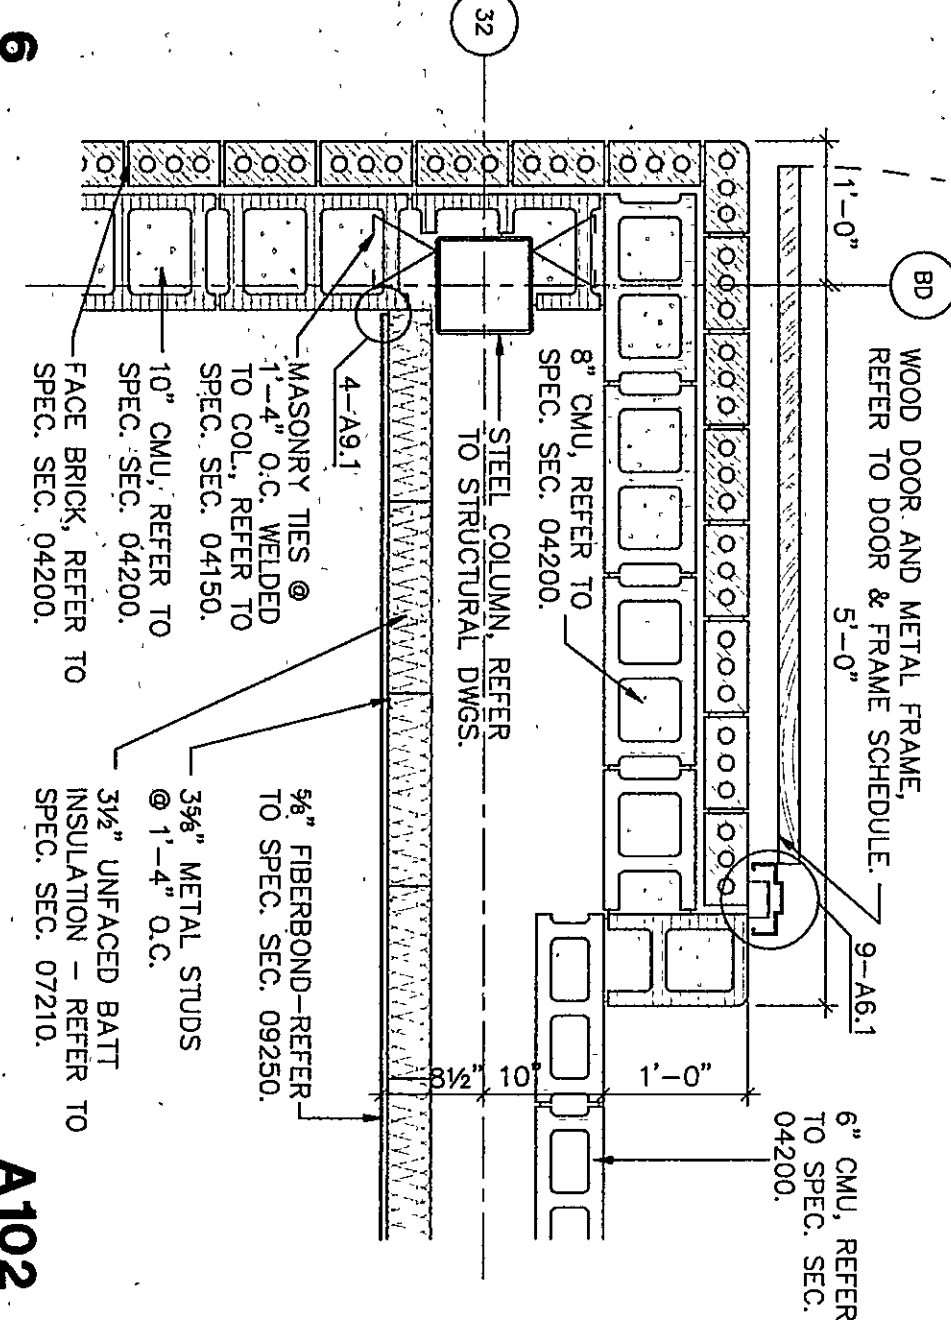


6
A102
3/4" = 1'-0"

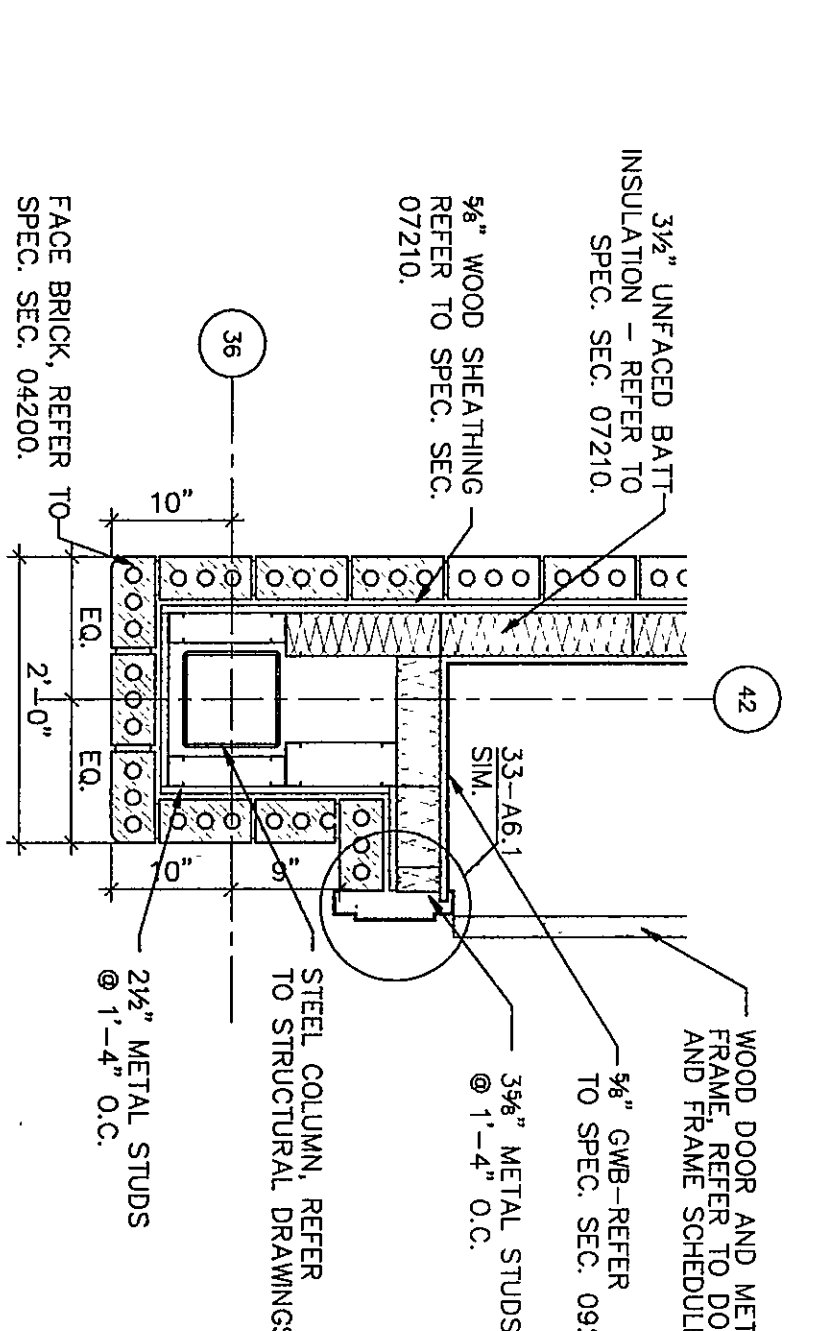


7
A102
3/4" = 1'-0"

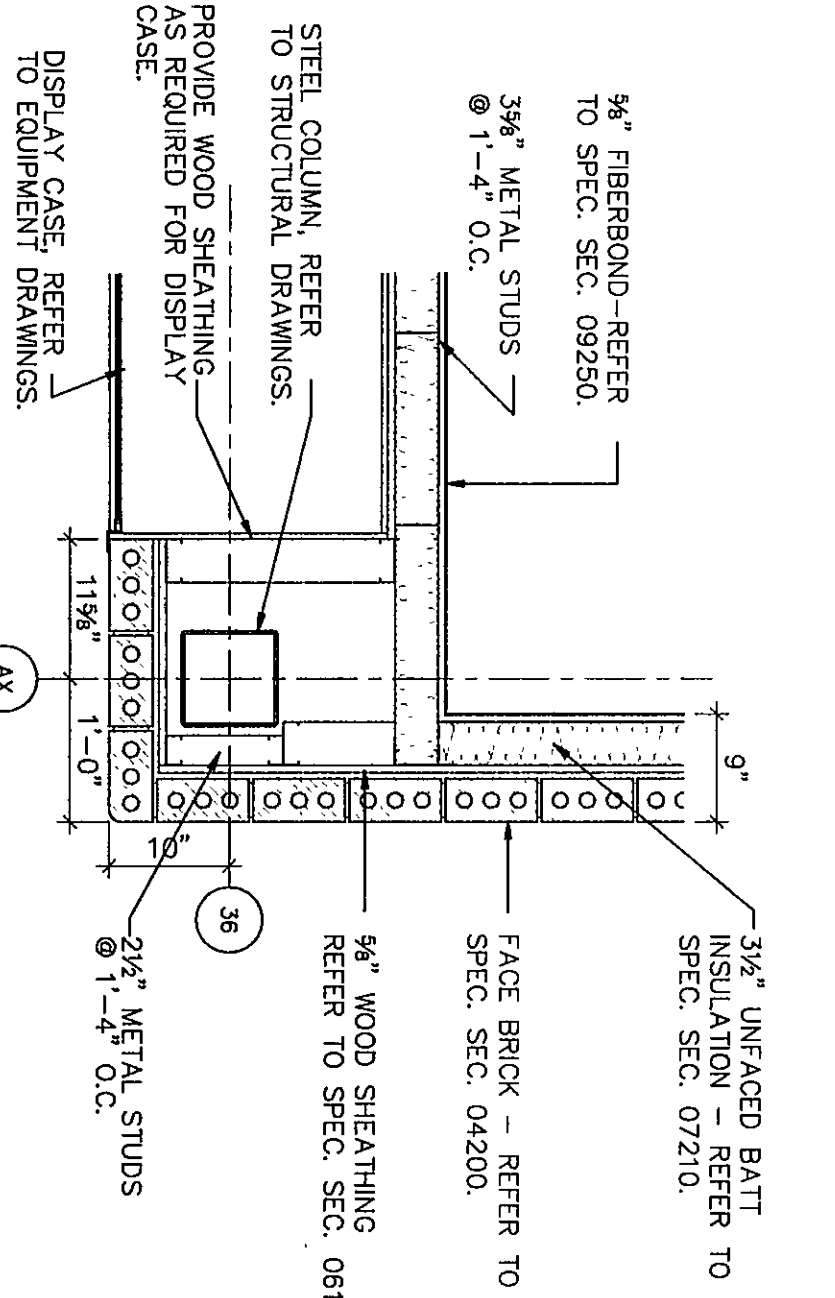


8
A102
3/4" = 1'-0"

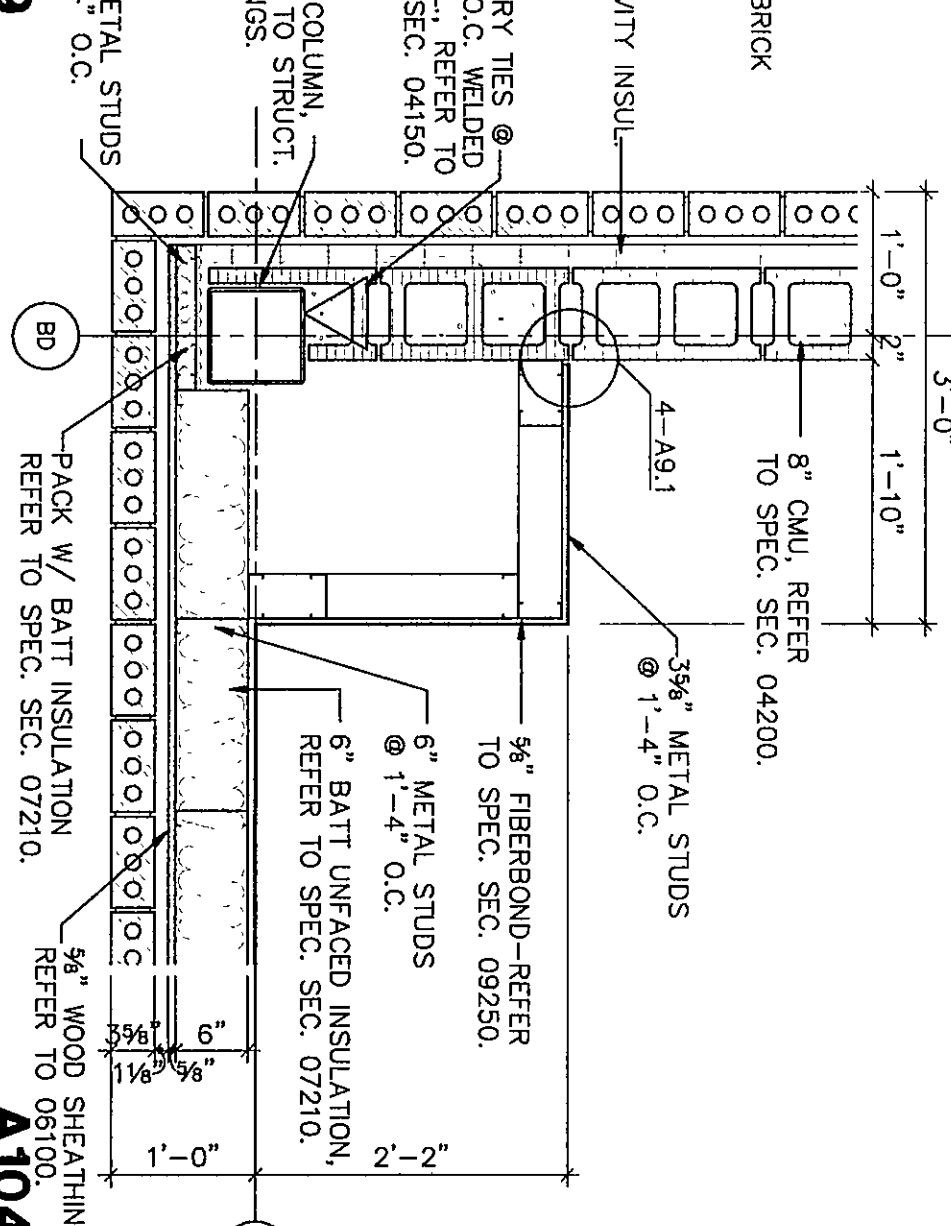


9
A104
3/4" = 1'-0"

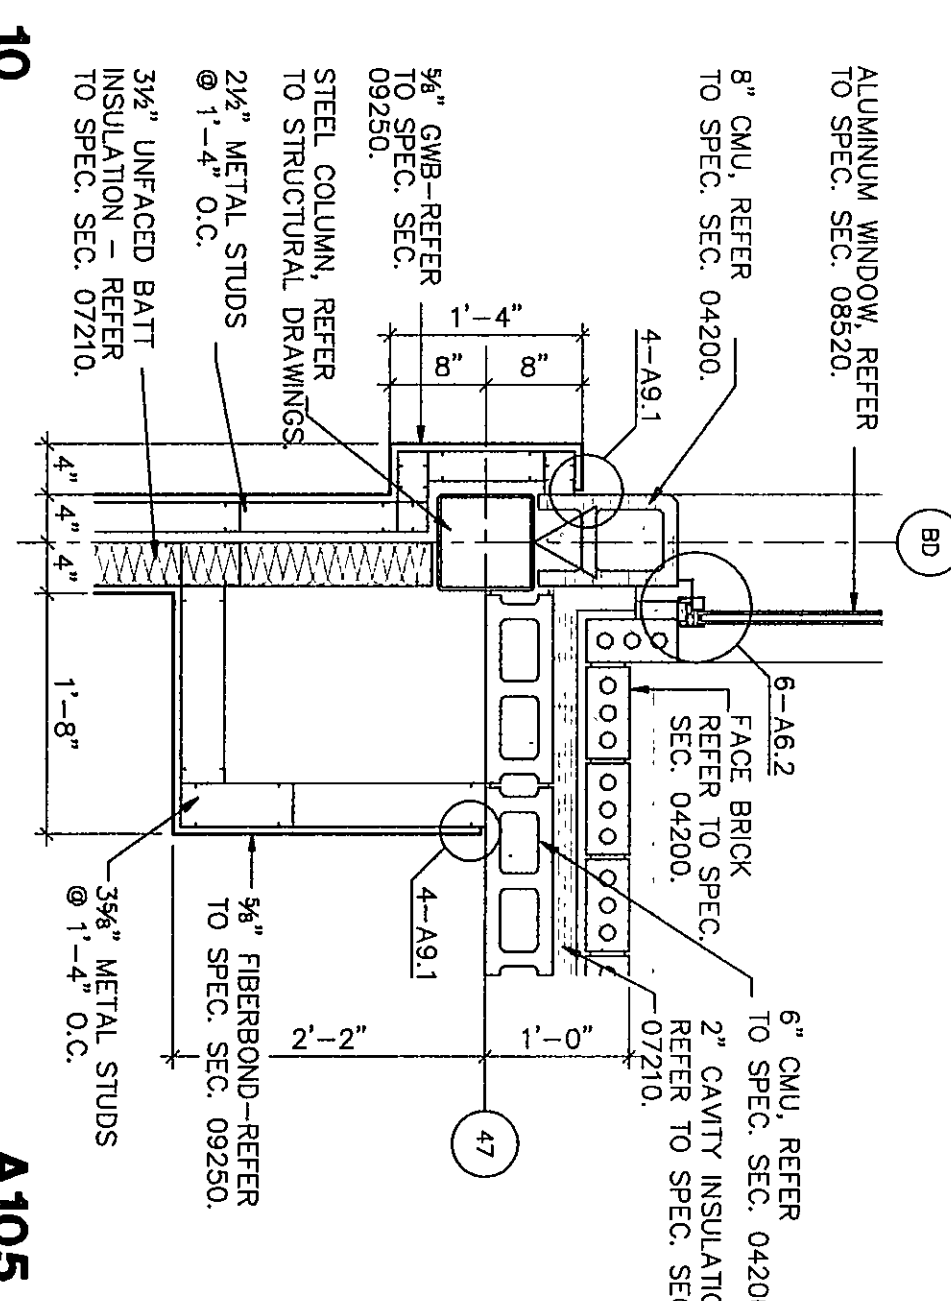


10
A105
3/4" = 1'-0"

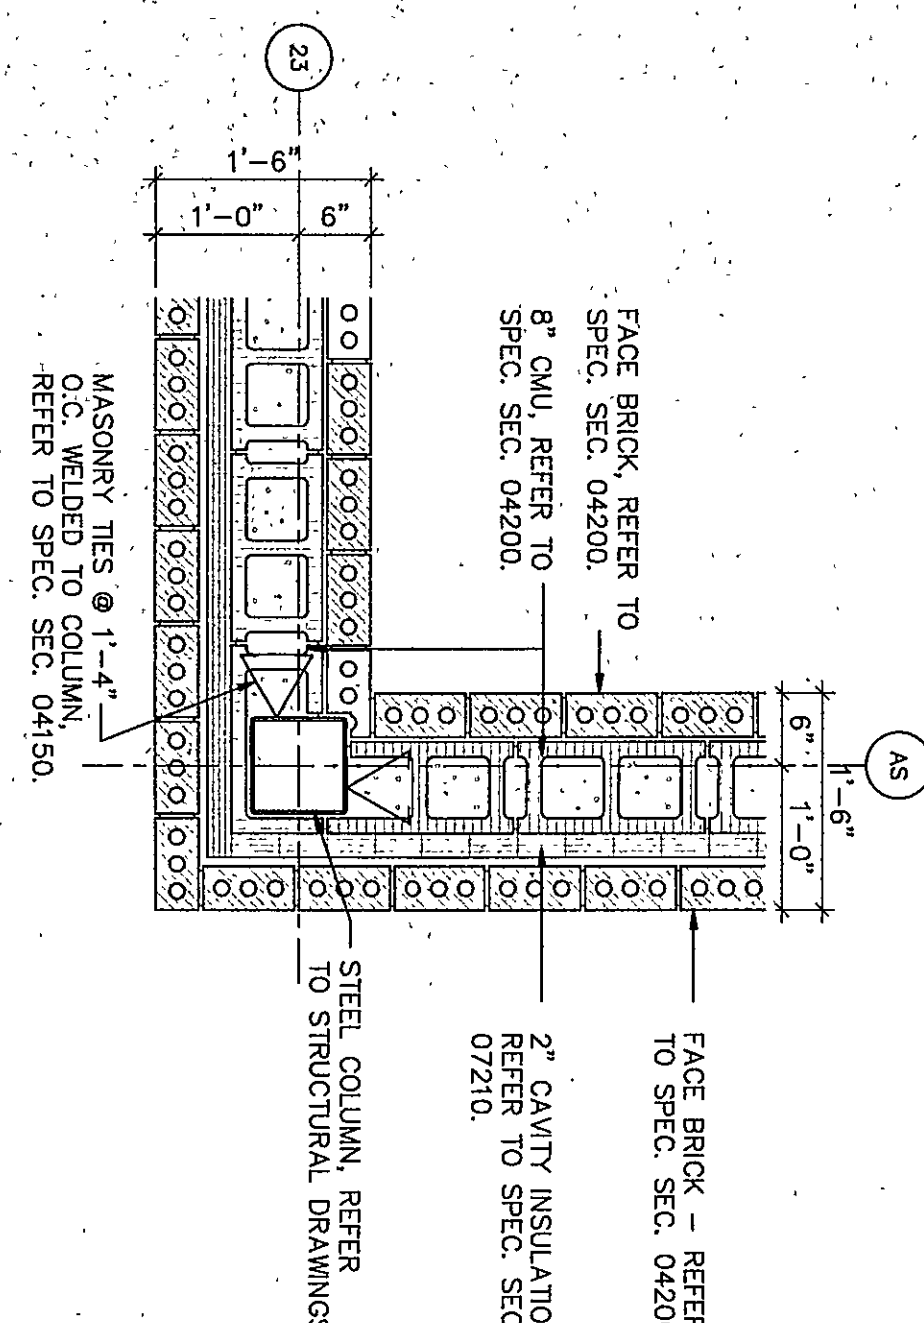


11
A107
3/4" = 1'-0"

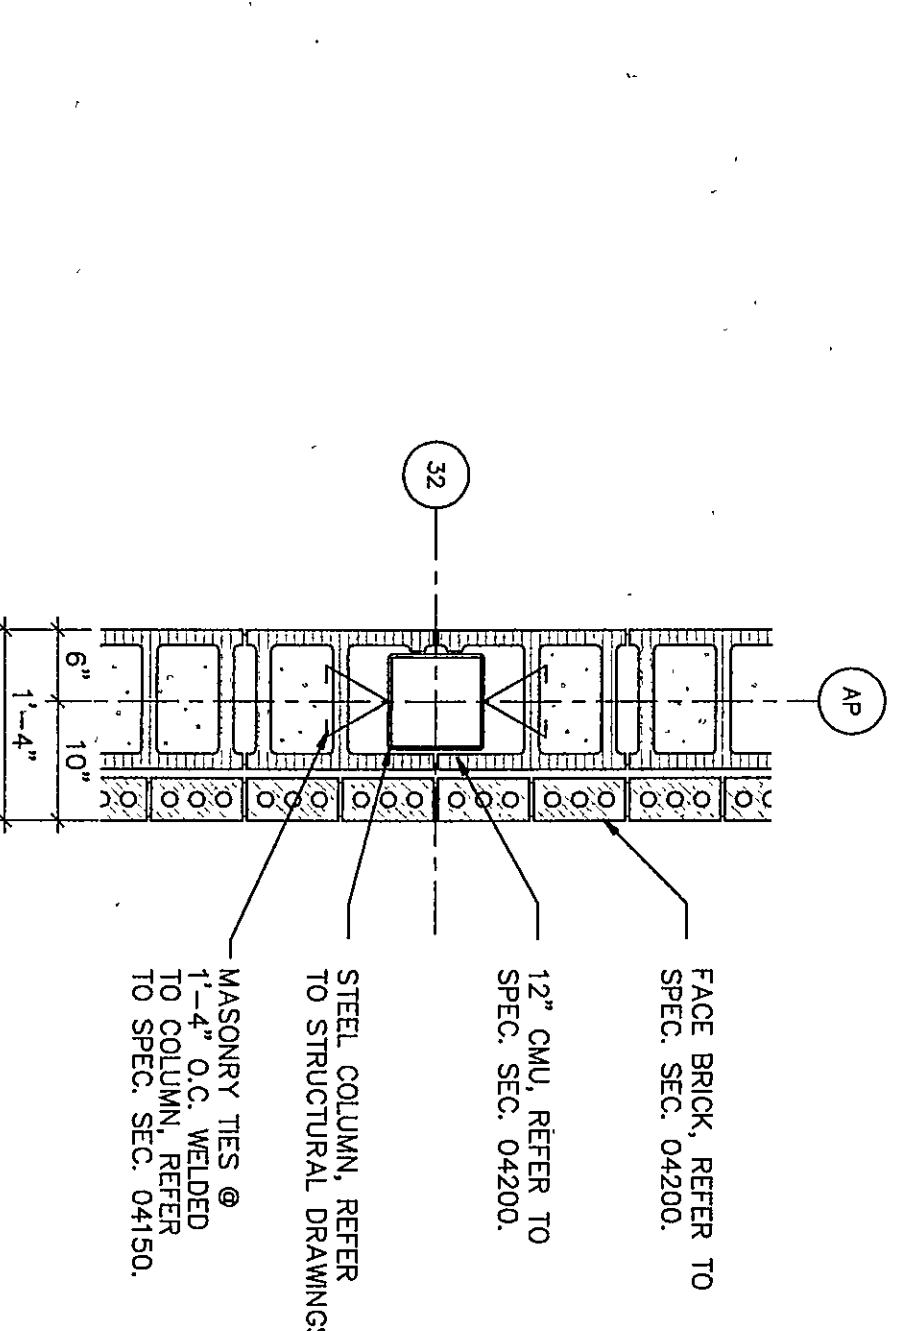


12
A108
3/4" = 1'-0"

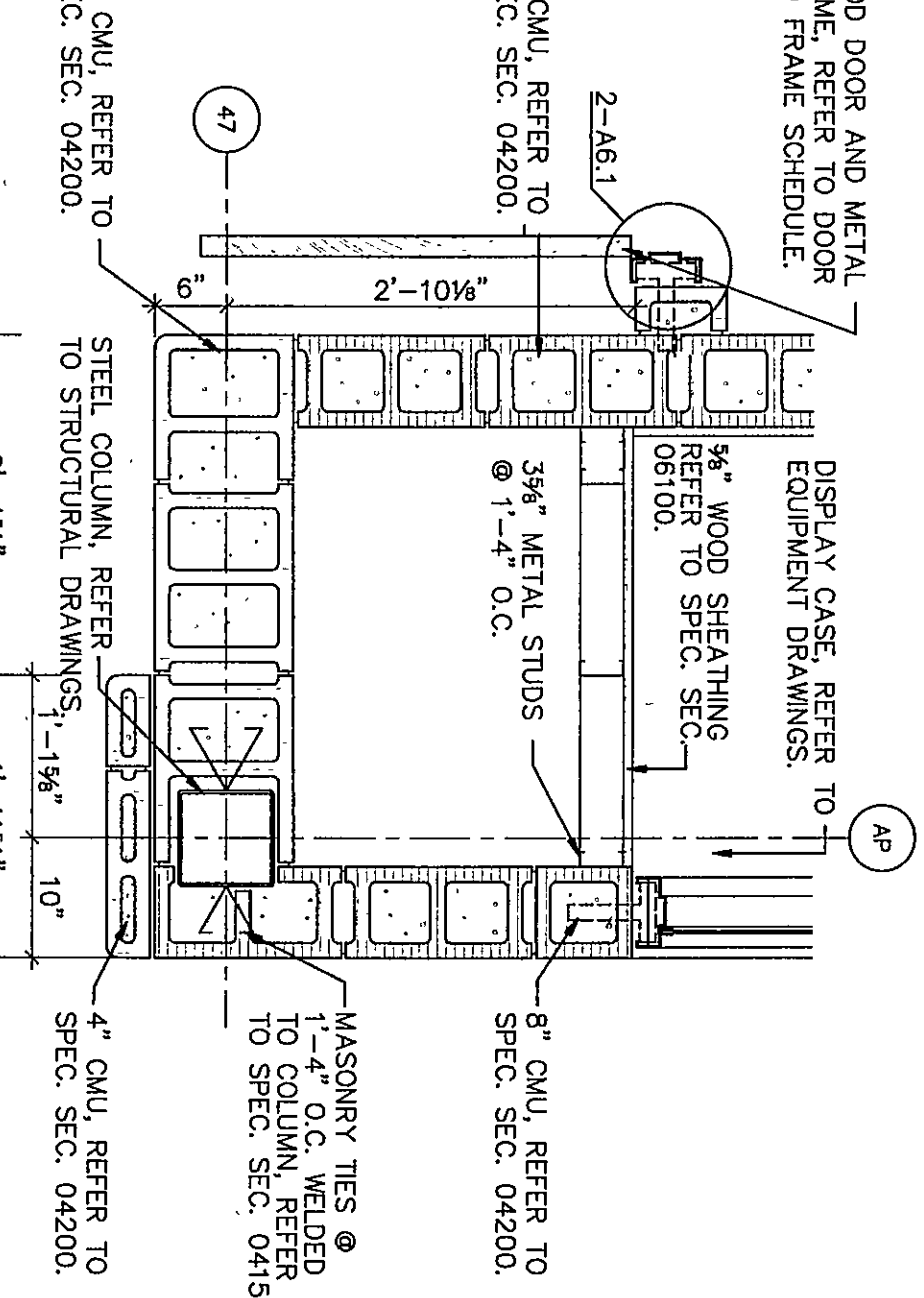


13
A108
3/4" = 1'-0"

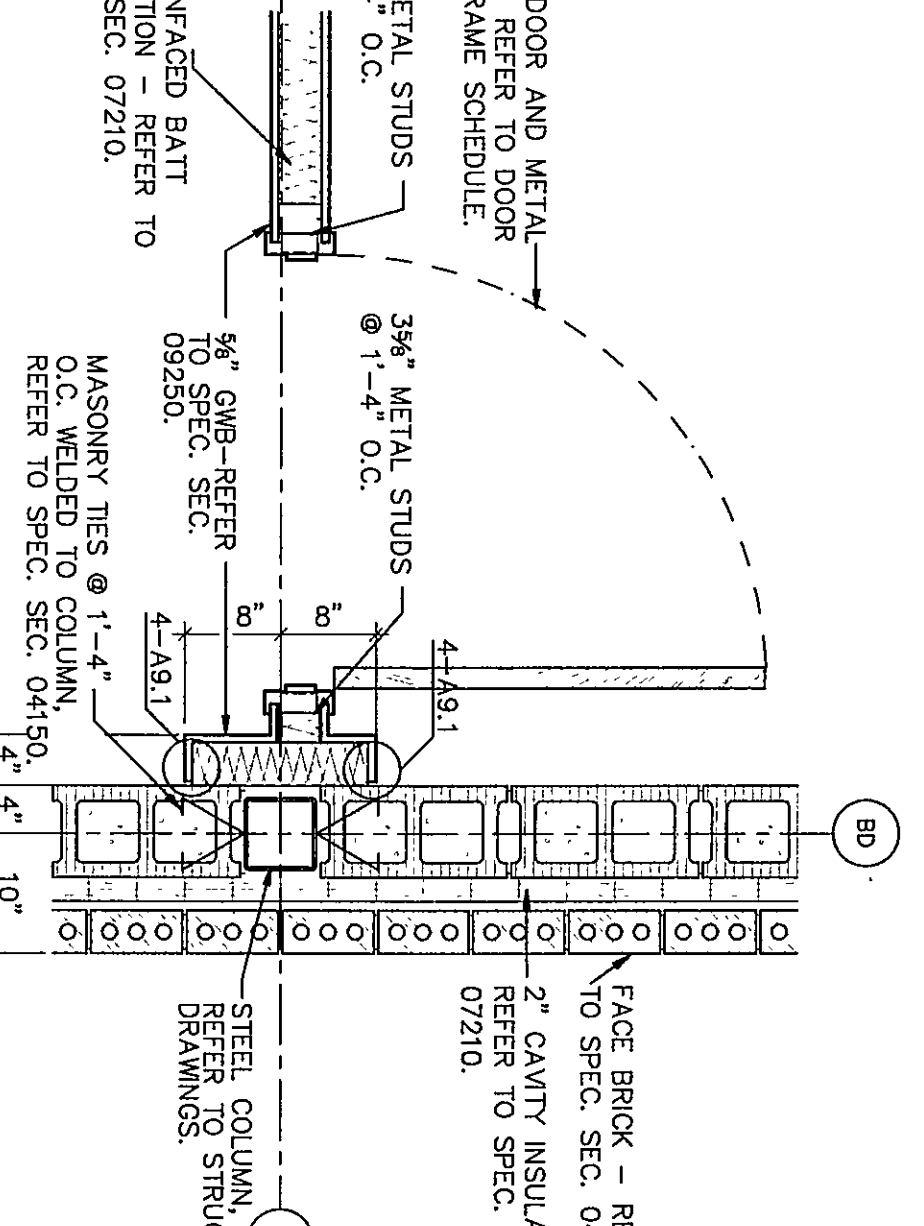


14
A114
3/4" = 1'-0"

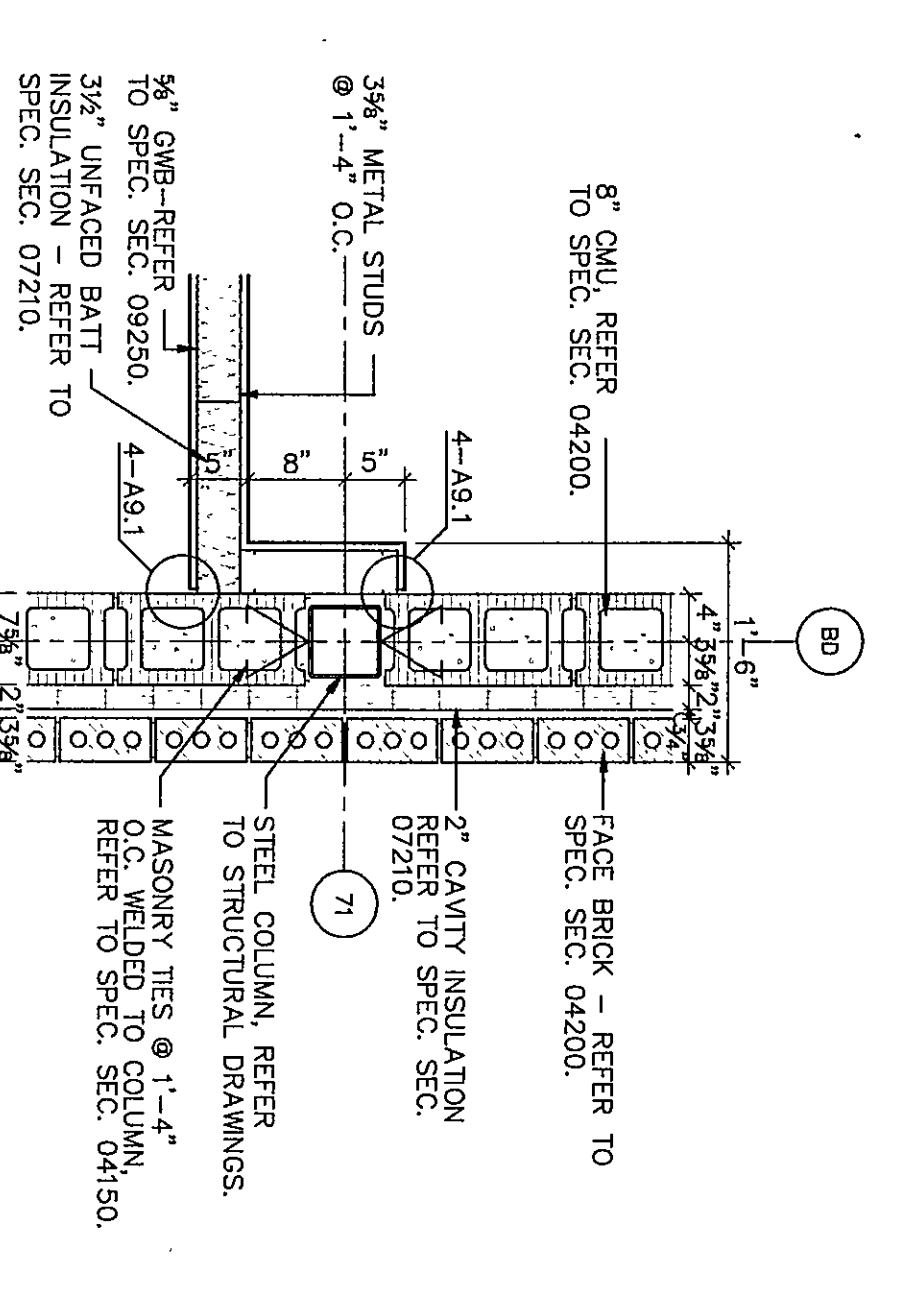


15
A117
3/4" = 1'-0"

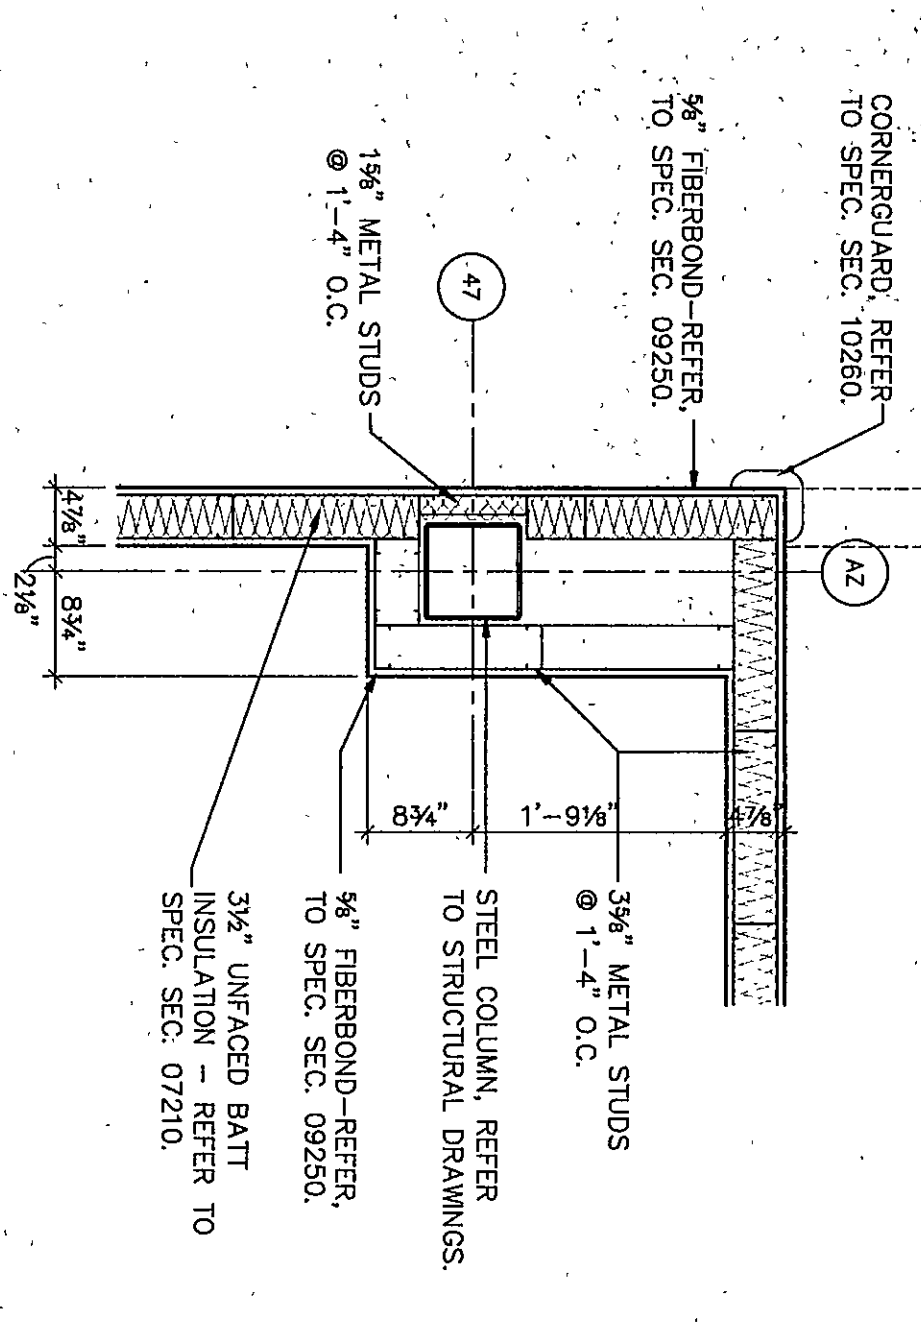


16
A111
3/4" = 1'-0"

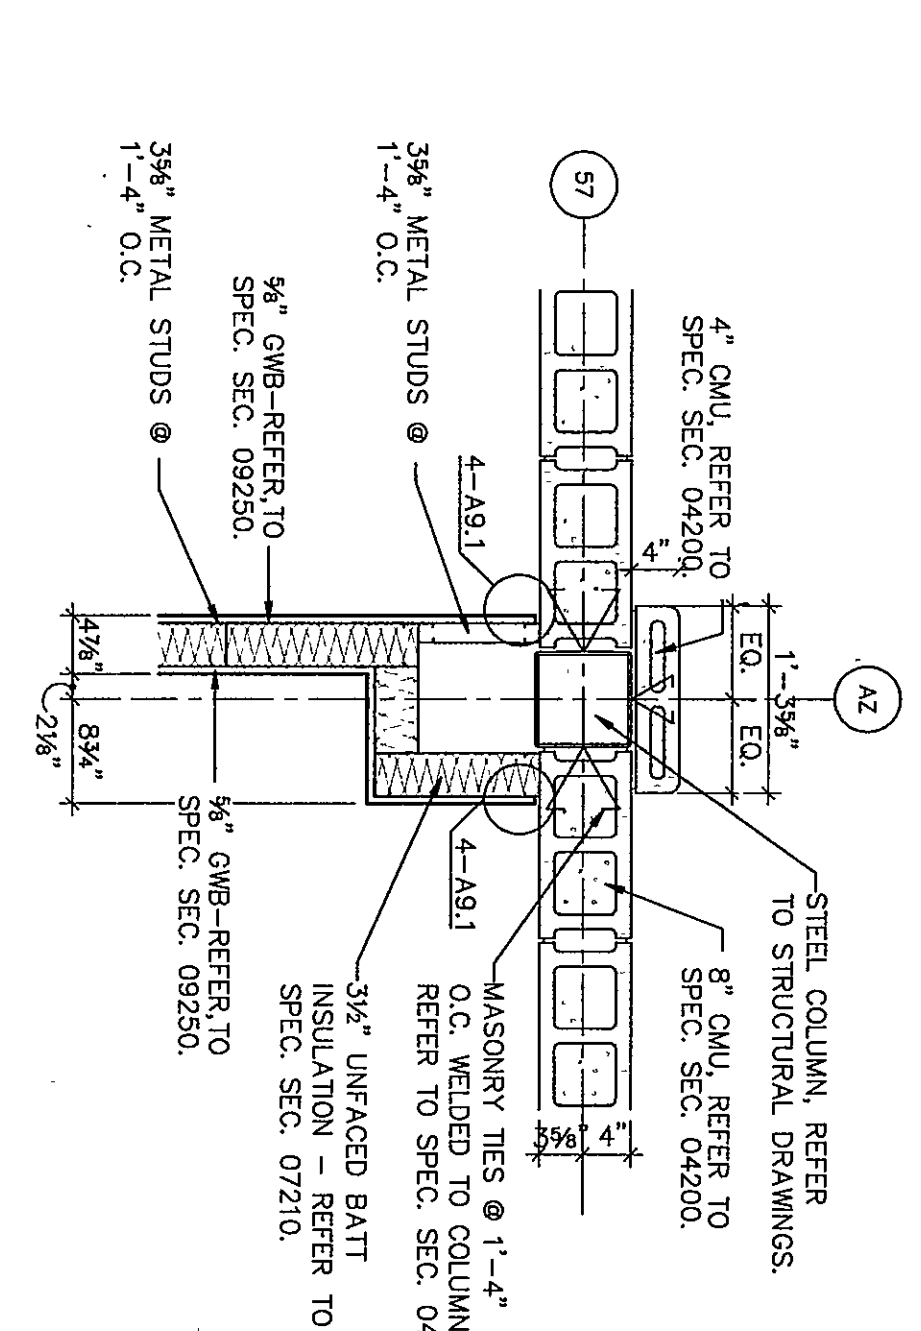


17
A125
1/2" = 1'-0"

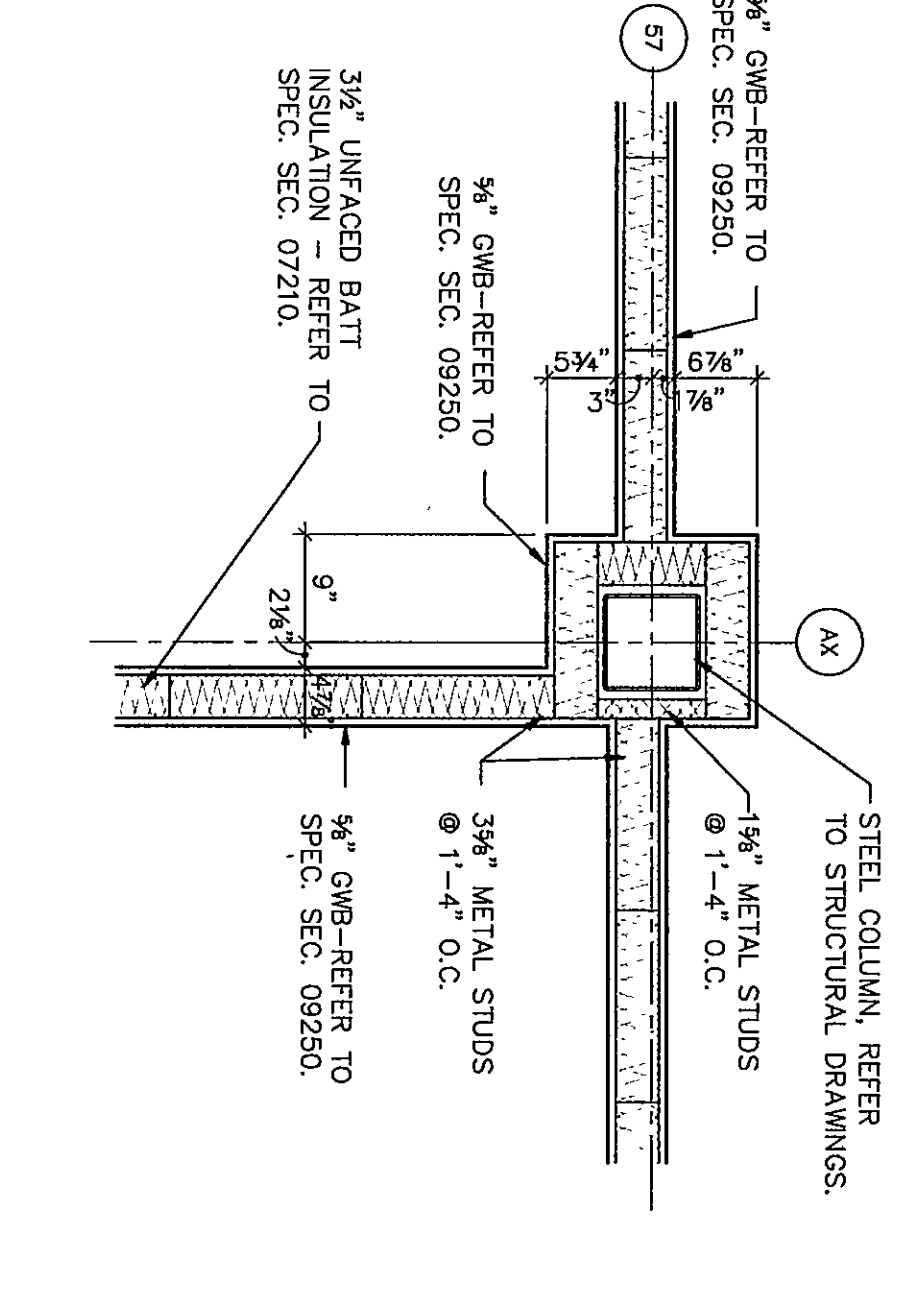


18
A129
3/4" = 1'-0"

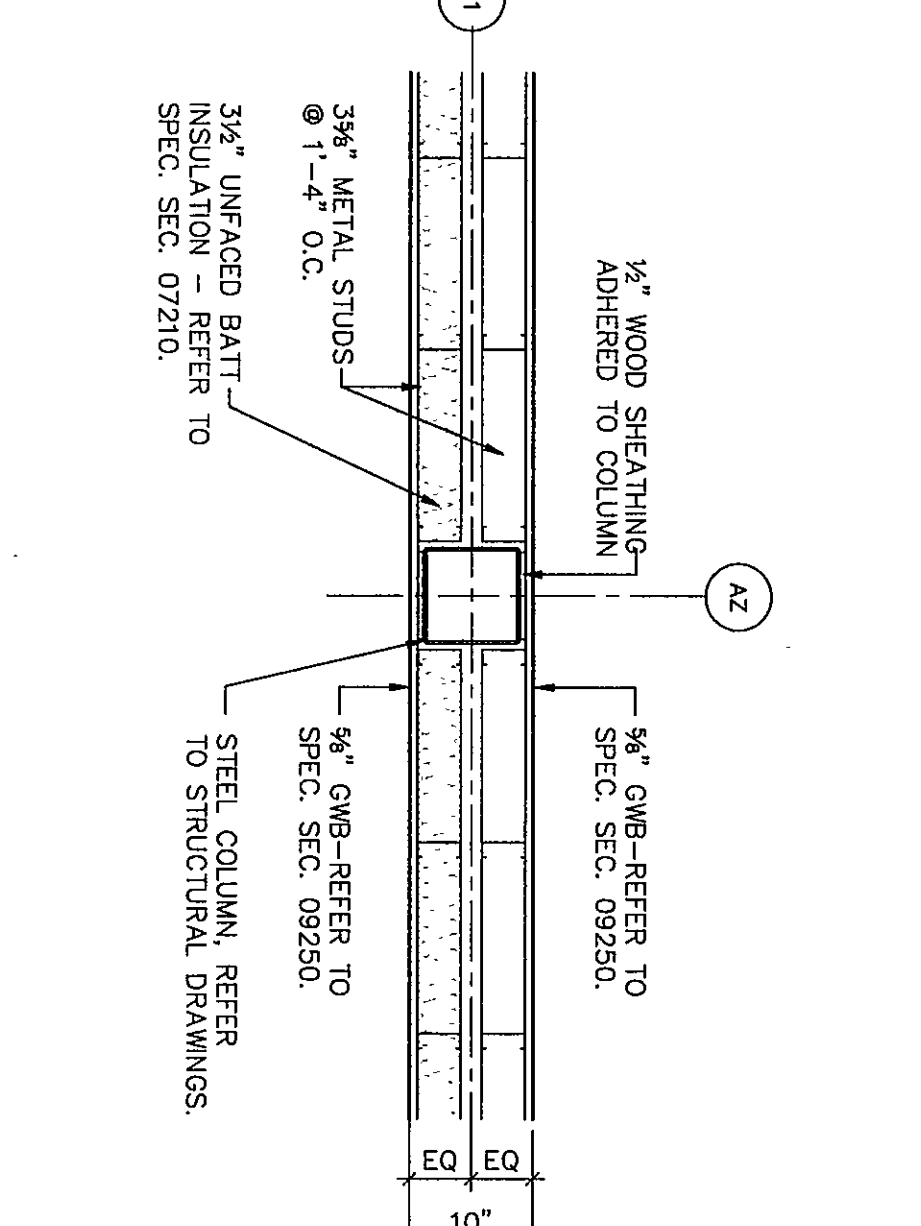


19
A135
3/4" = 1'-0"

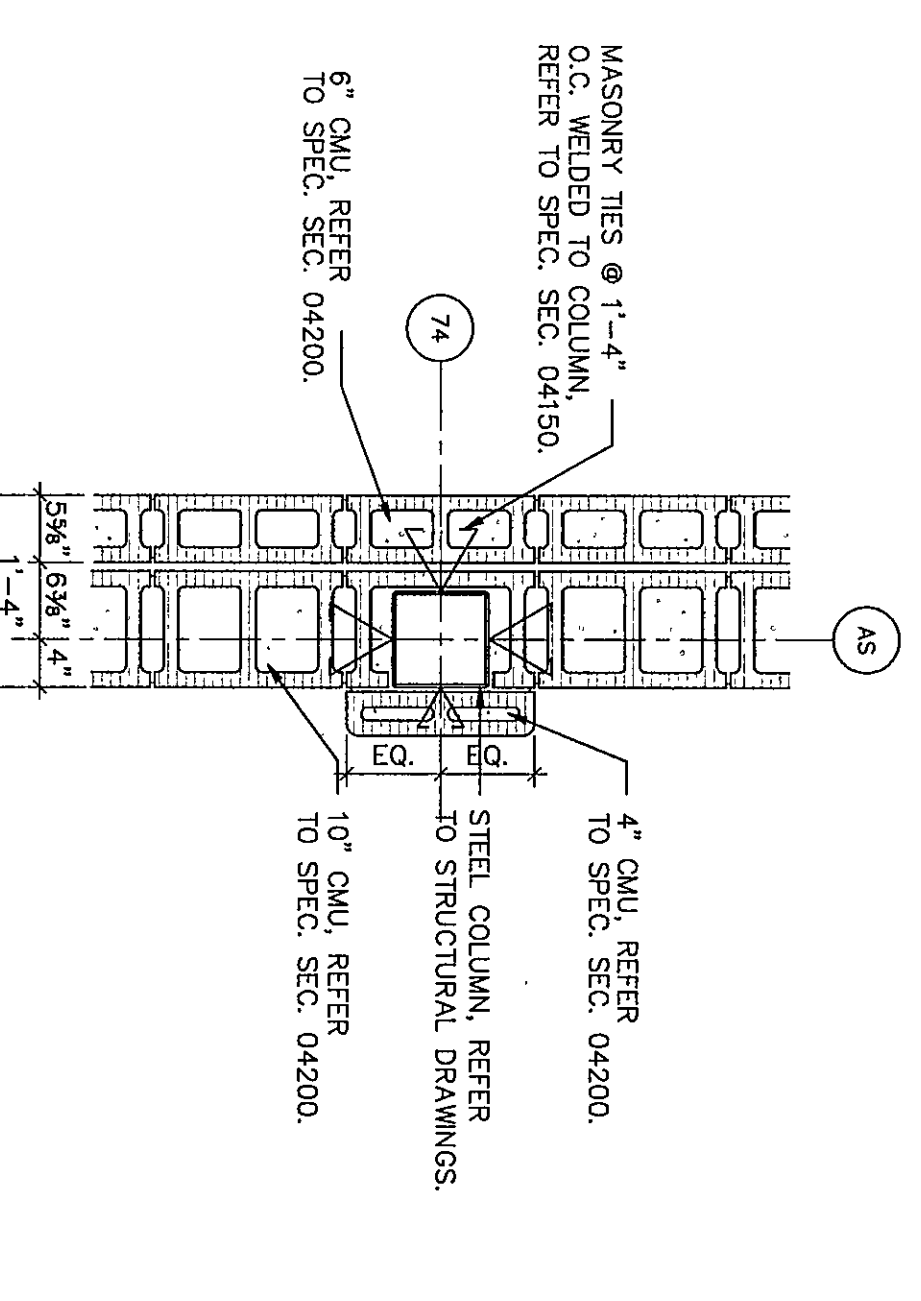


20
A140
3/4" = 1'-0"

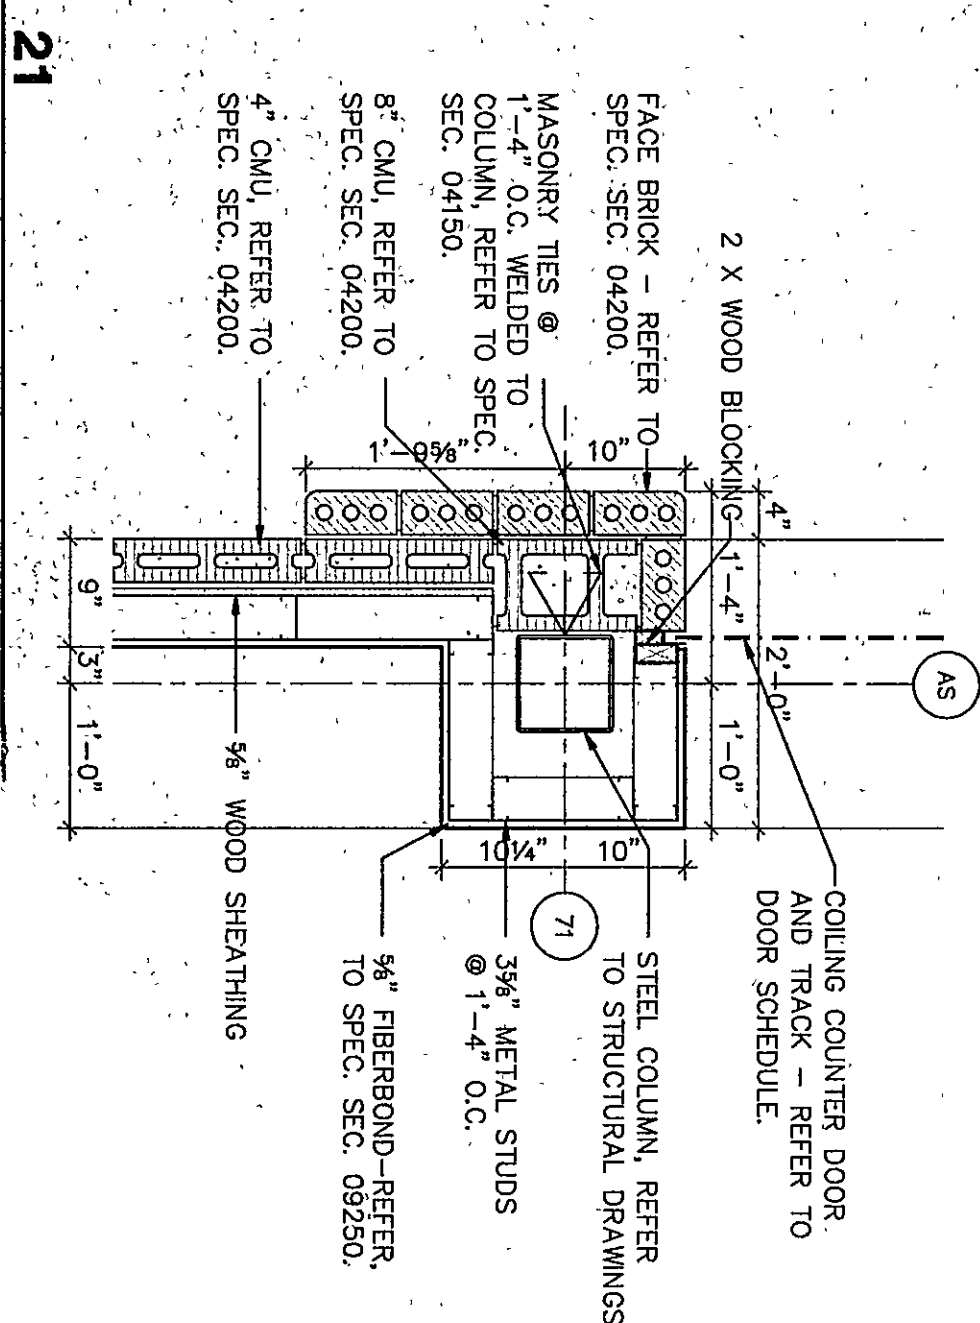


21
A145
3/4" = 1'-0"

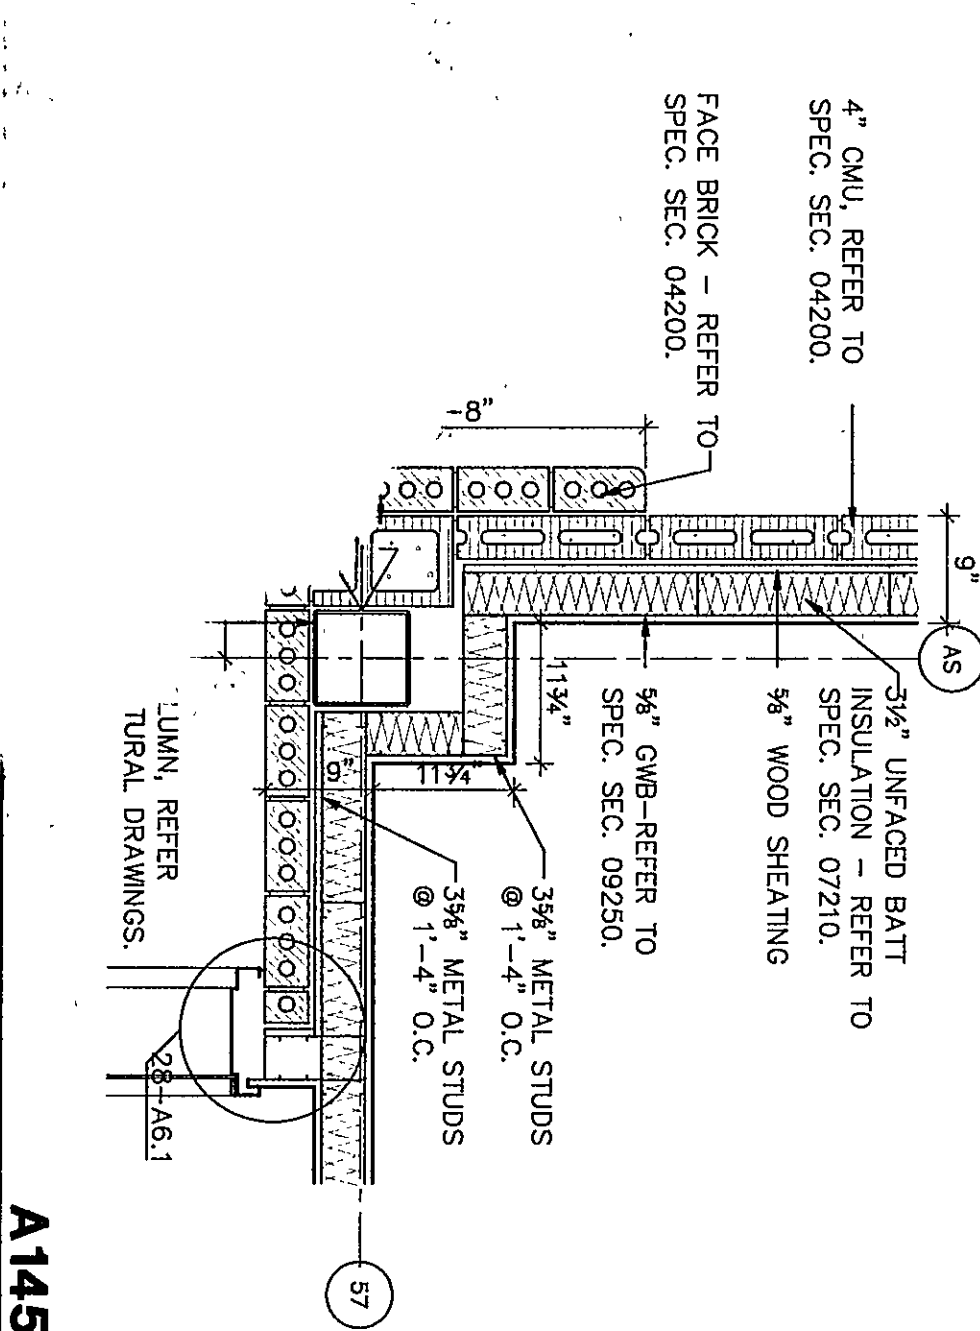


22
A145
3/4" = 1'-0"

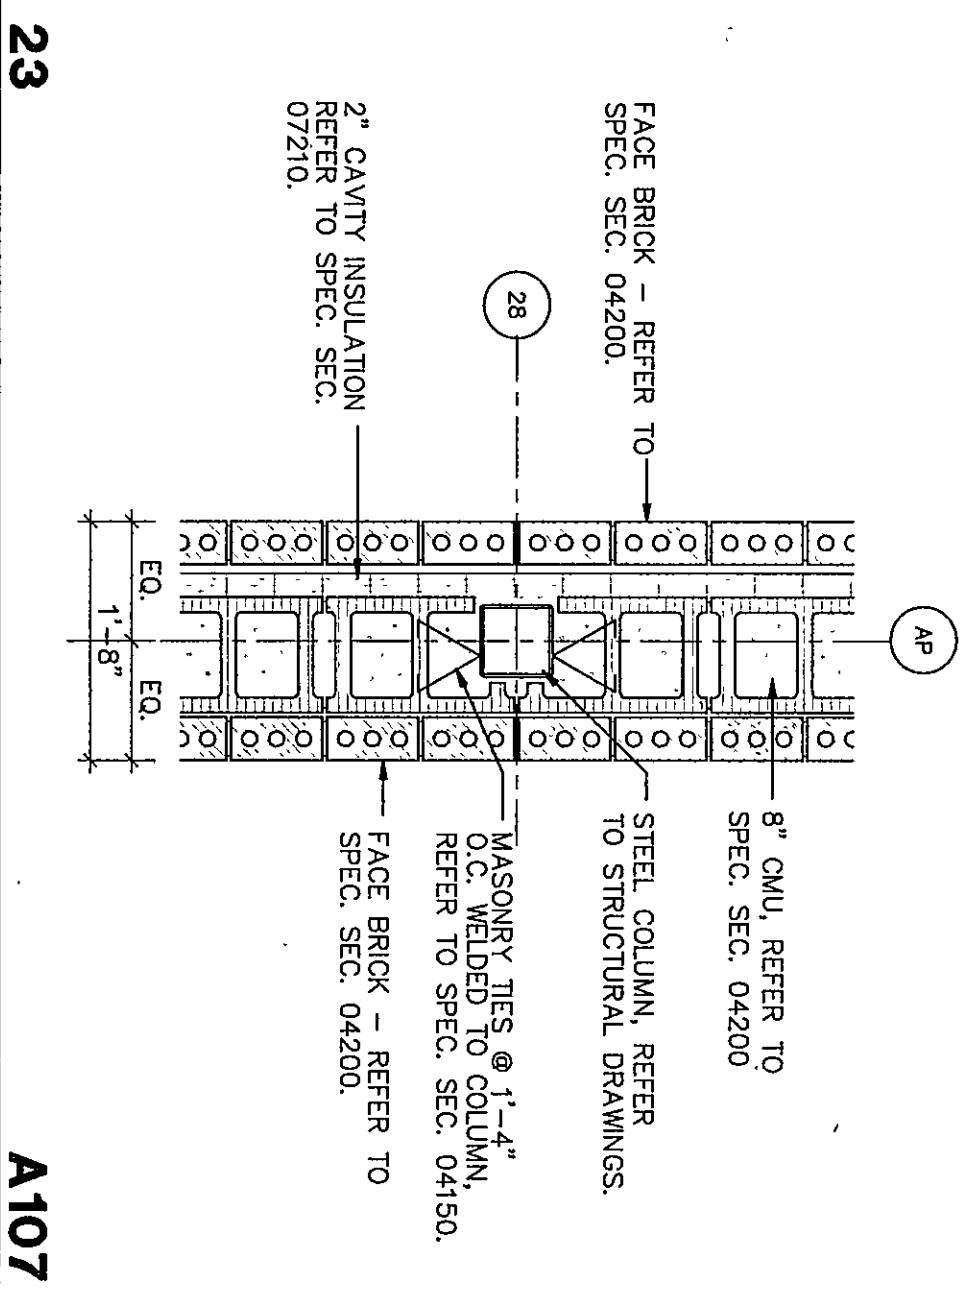


23
A107
3/4" = 1'-0"

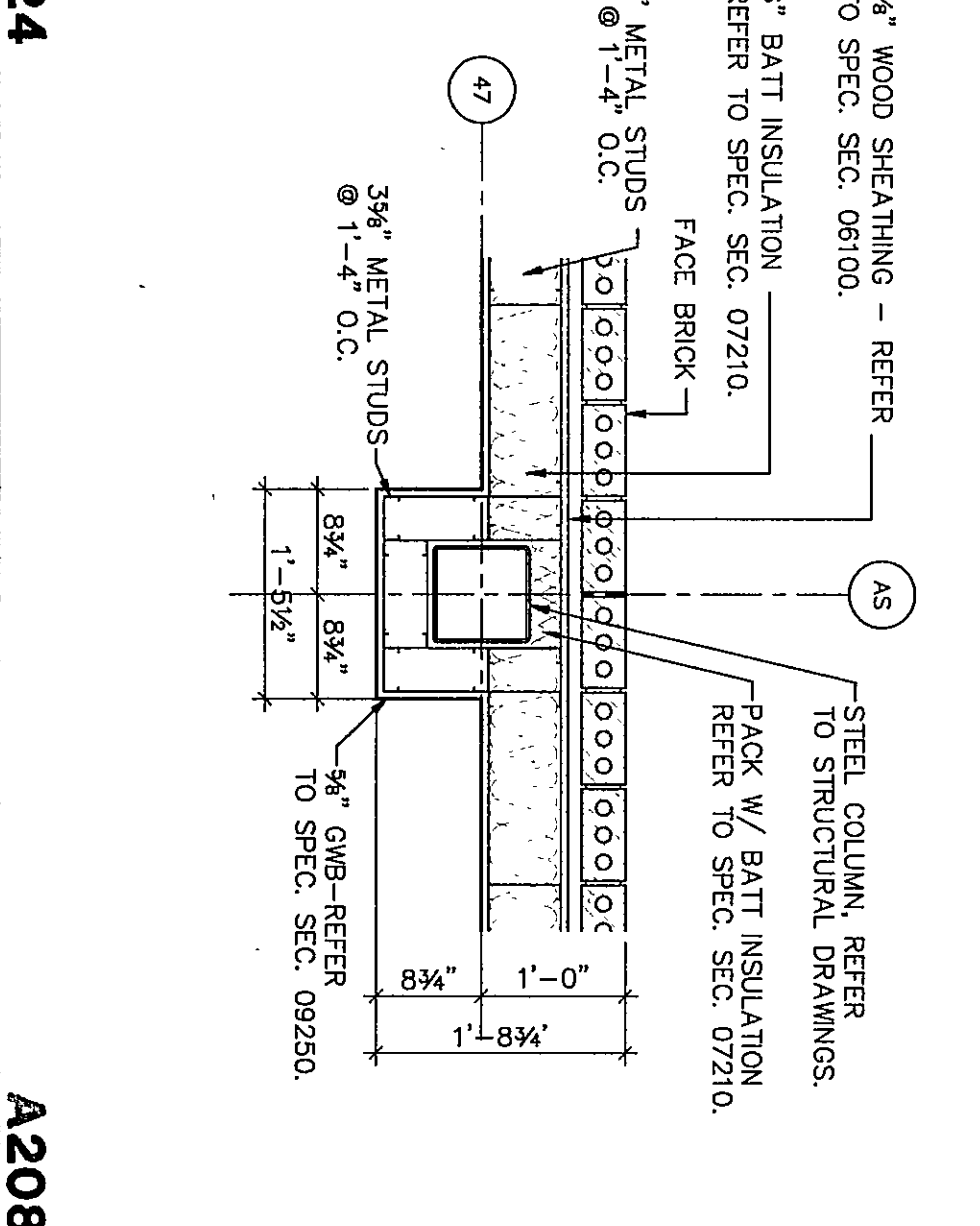


24
A208
3/4" = 1'-0"

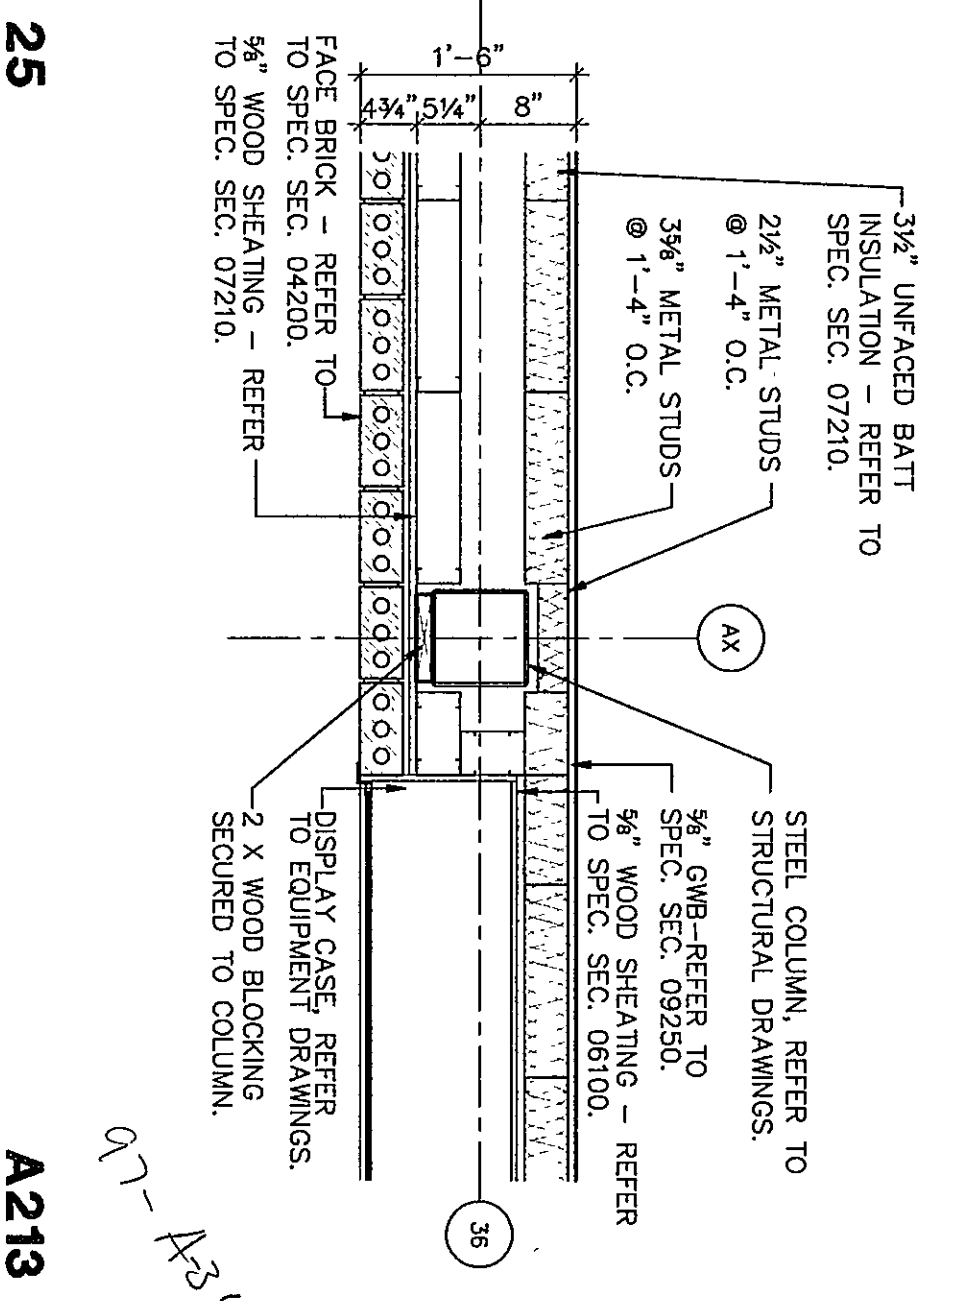

25
A213
3/4" = 1'-0"

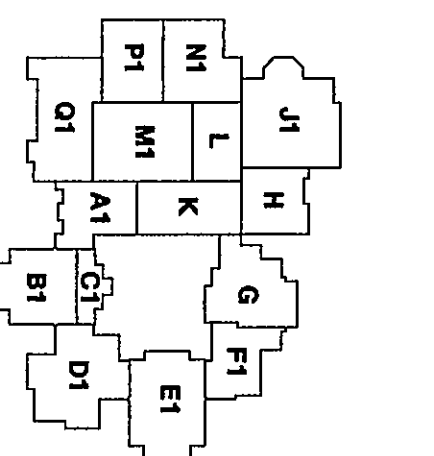

THE NEW
CHESTERTON HIGH SCHOOL
FOR THE
DUNELAND SCHOOL CORPORATION
CHESTERTON, INDIANA

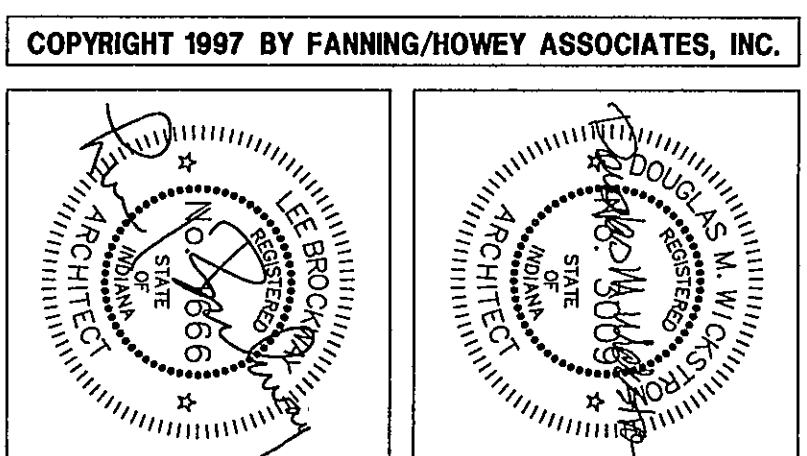

PLAN DETAILS

DRAWN BY: FJB
CHECKED BY: JHU
COMM. NO.: 95067.00
DATE: APRIL 21, 1997

A1.32

REVISIONS NO. DATE

01-A34

CHESTERTON HIGH SCHOOL
35067.00

Fanning/Howey
Associates, Inc.
Architects Engineers Consultants