




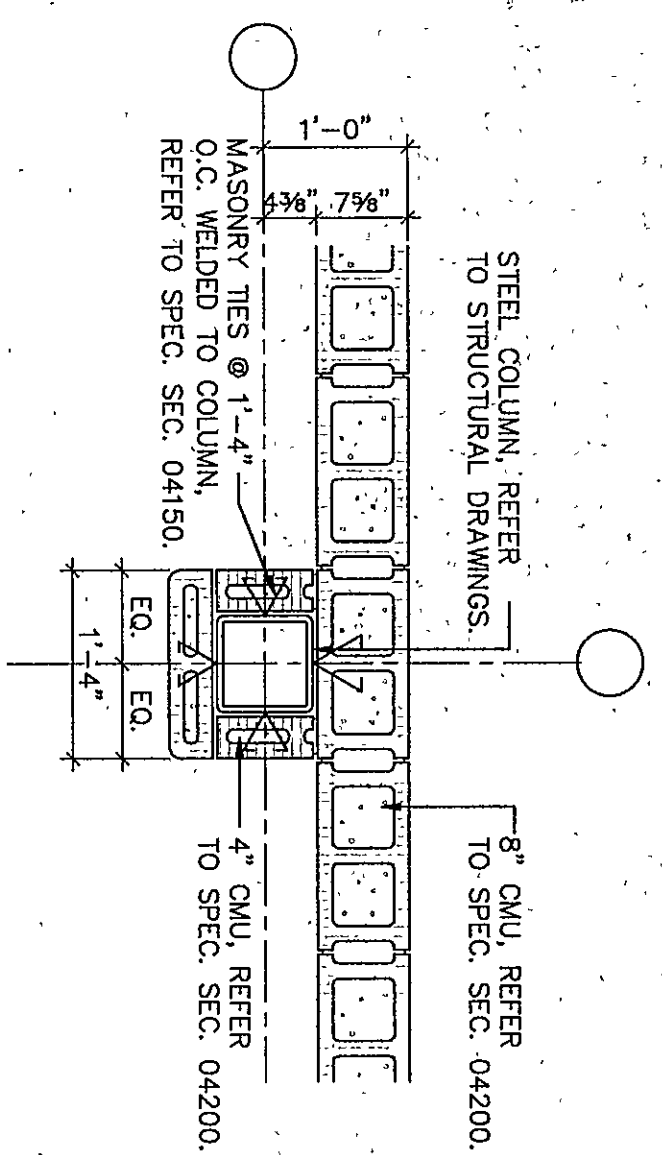


1
Q115
1/4" = 1'-0"

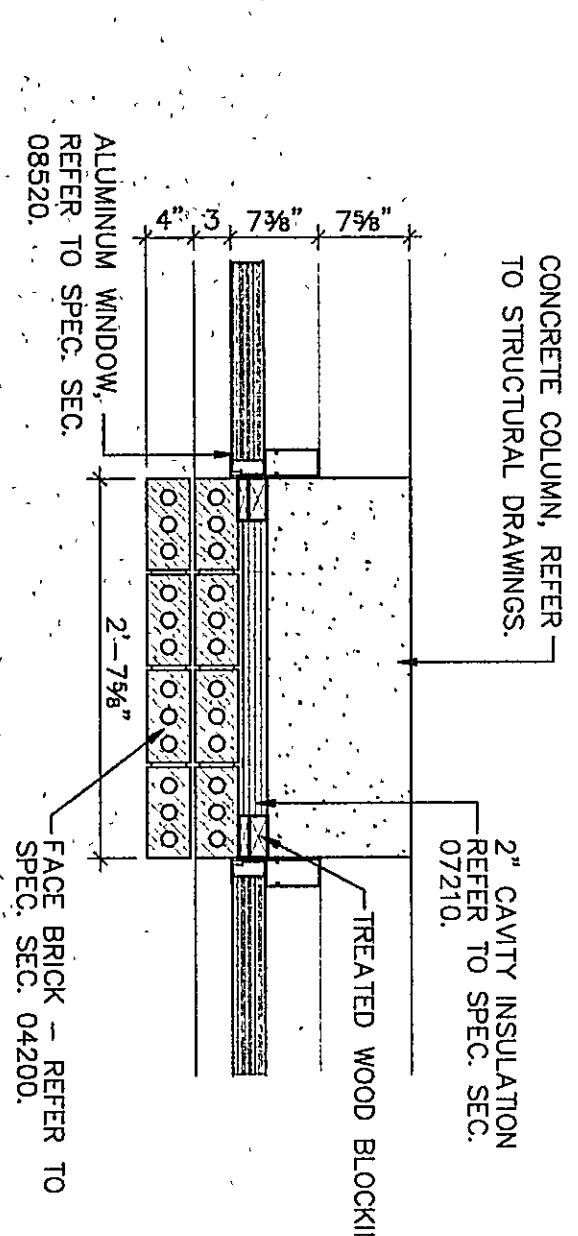


6
Q136
1/4" = 1'-0"

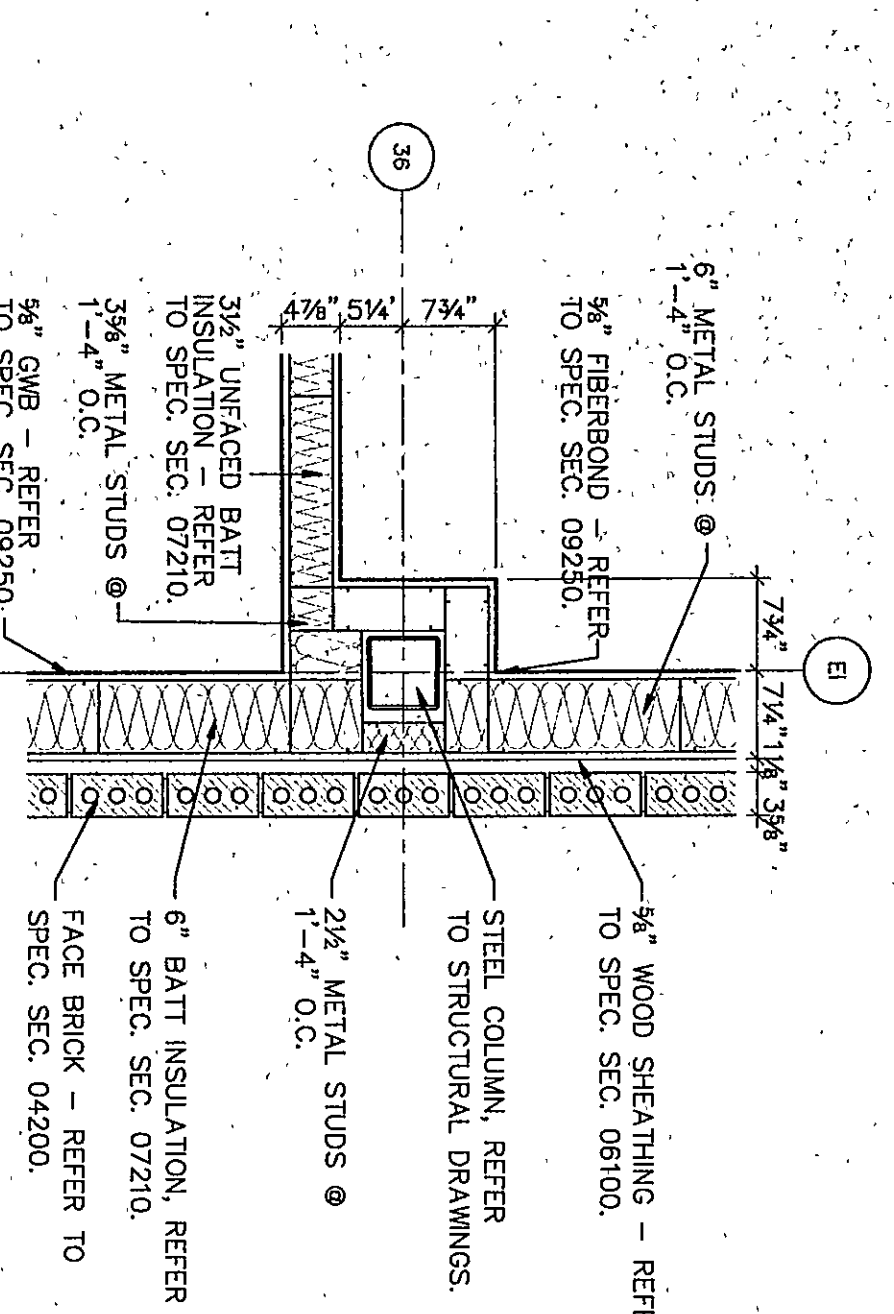


11
D116
1/4" = 1'-0"

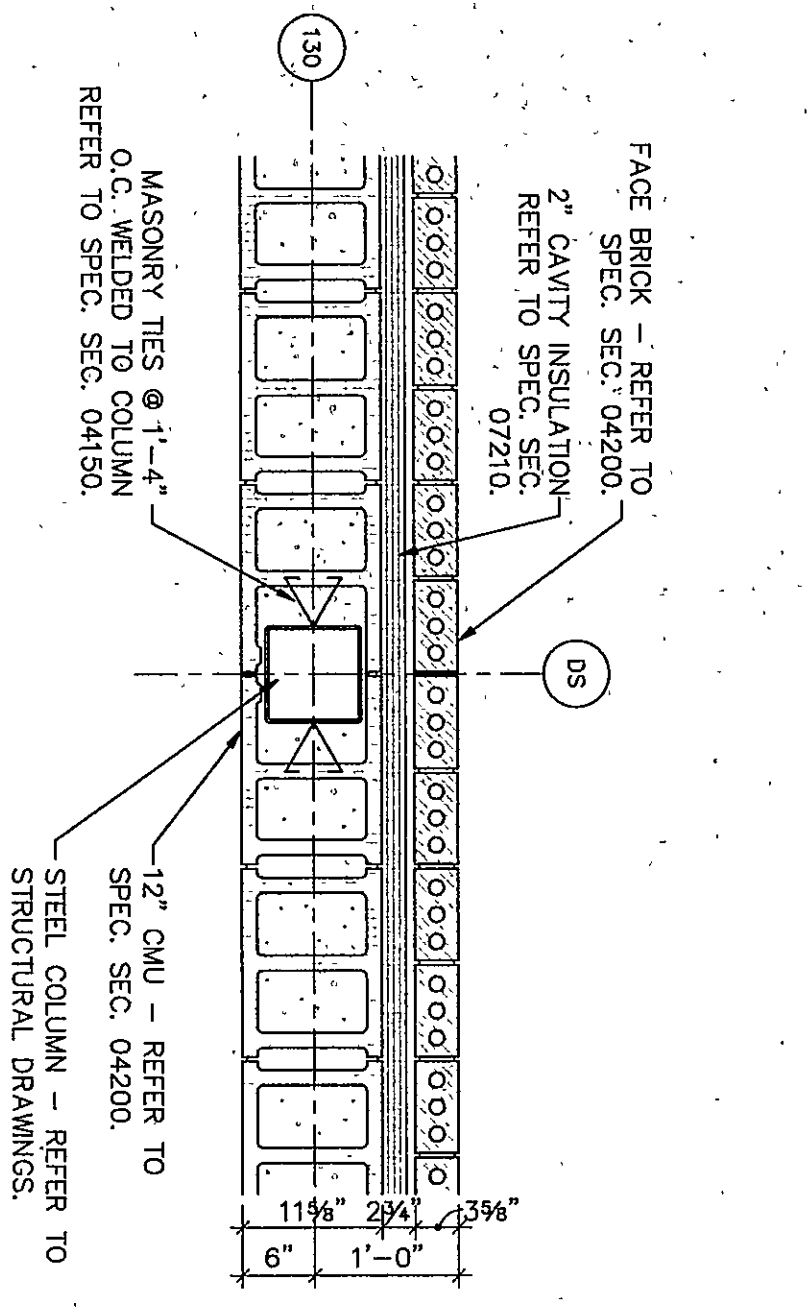


16
F205
1/4" = 1'-0"

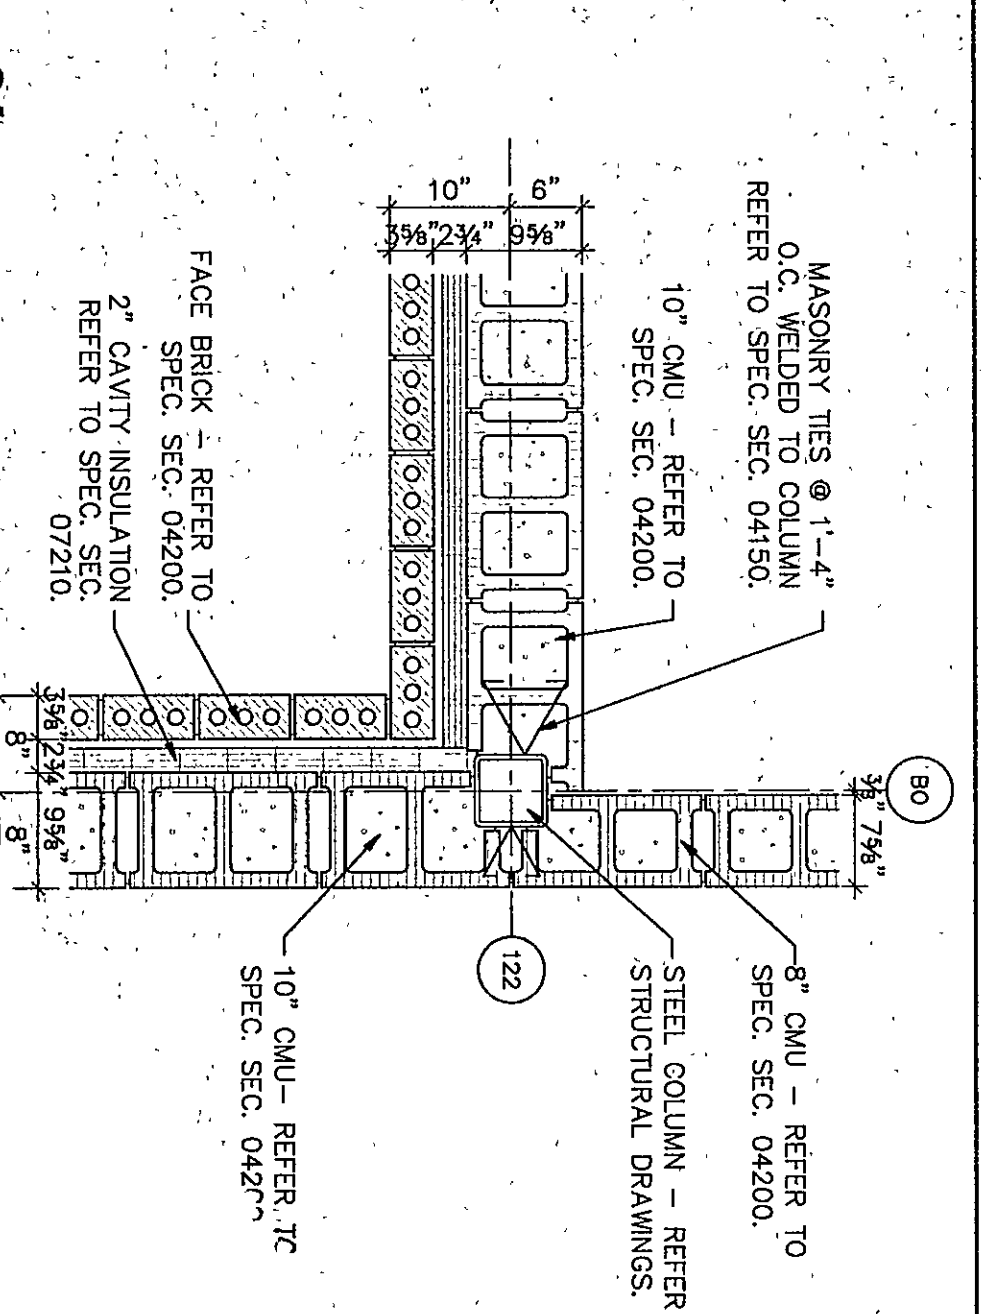


21
G110
1/4" = 1'-0"

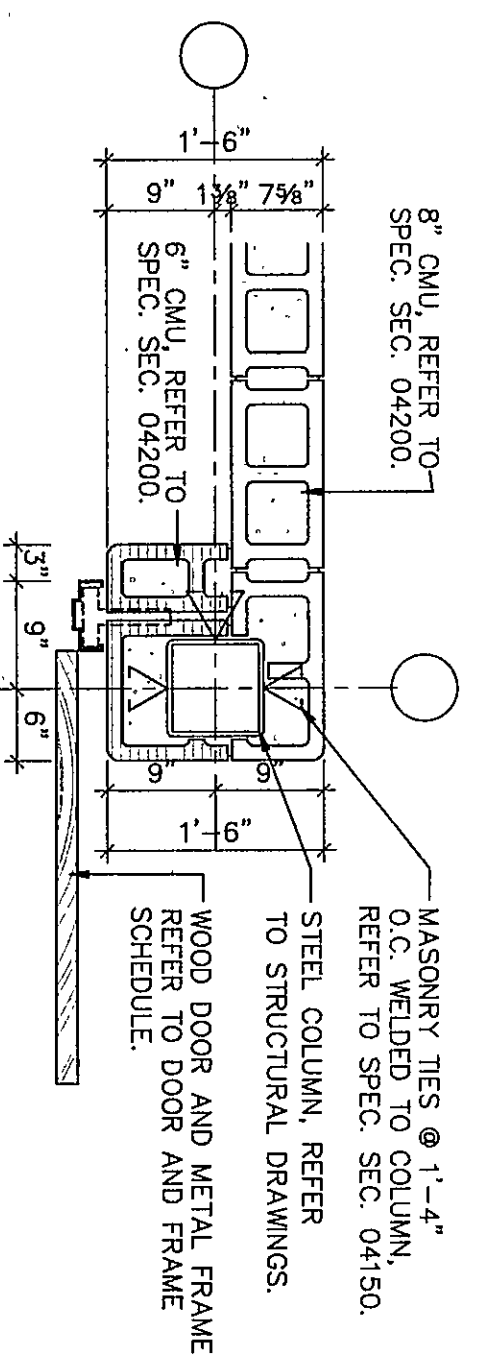


7
Q136
1/4" = 1'-0"

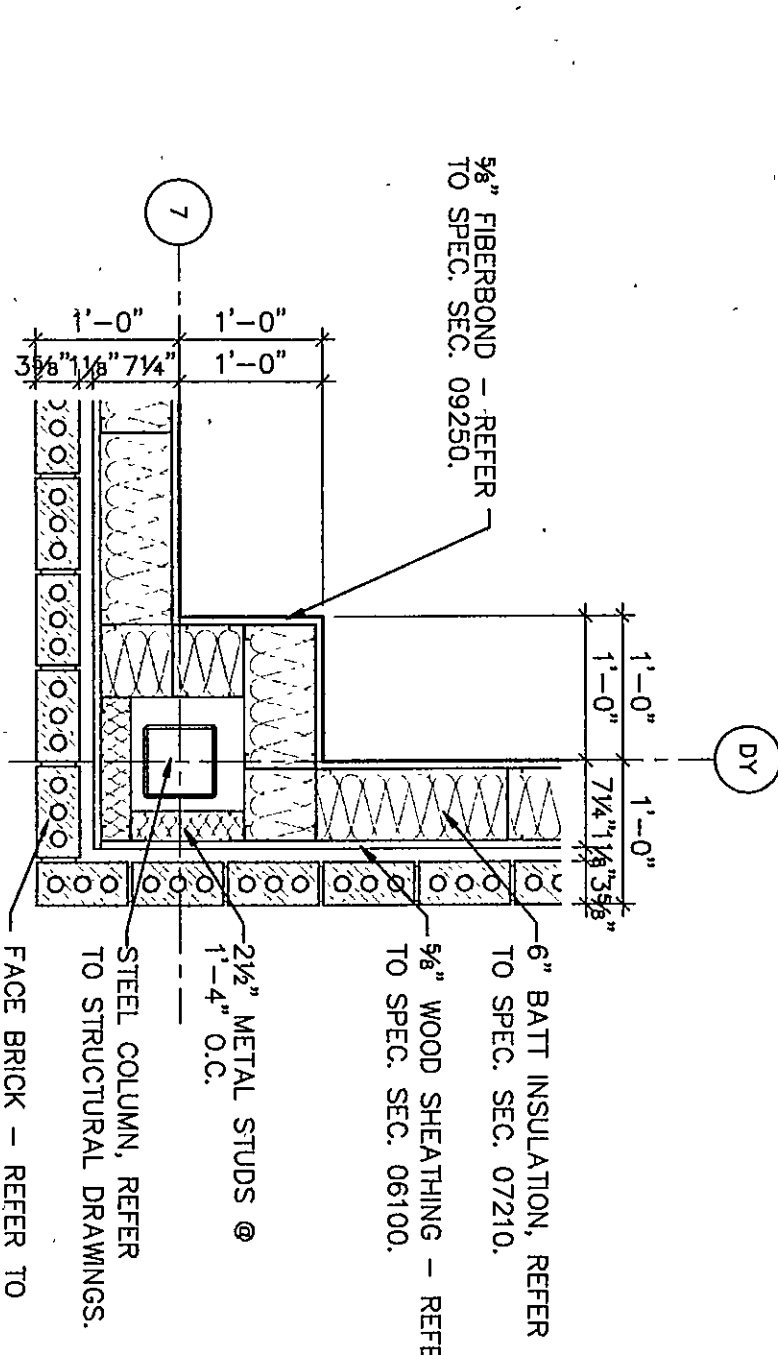


12
D113
1/4" = 1'-0"

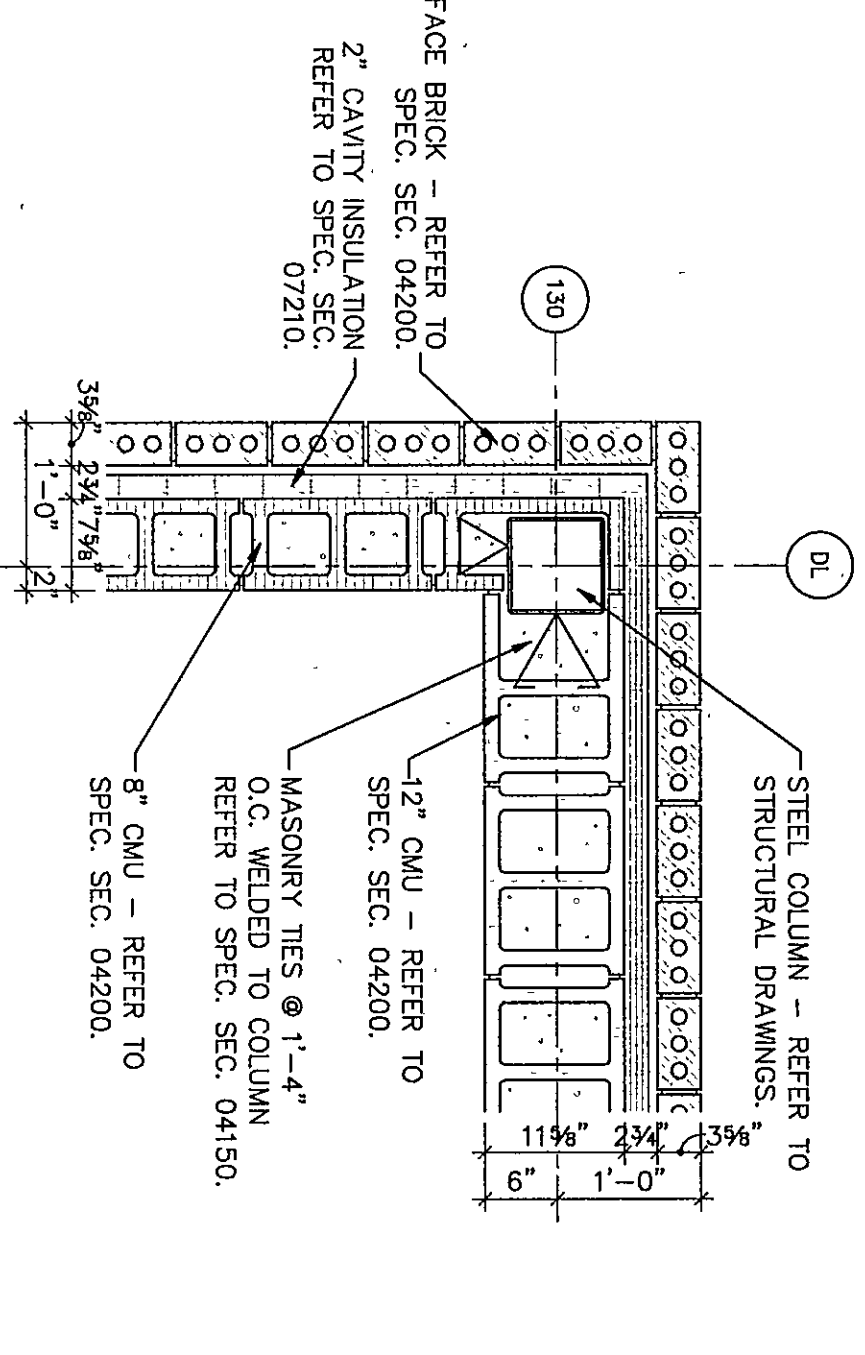


17
F205
1/4" = 1'-0"

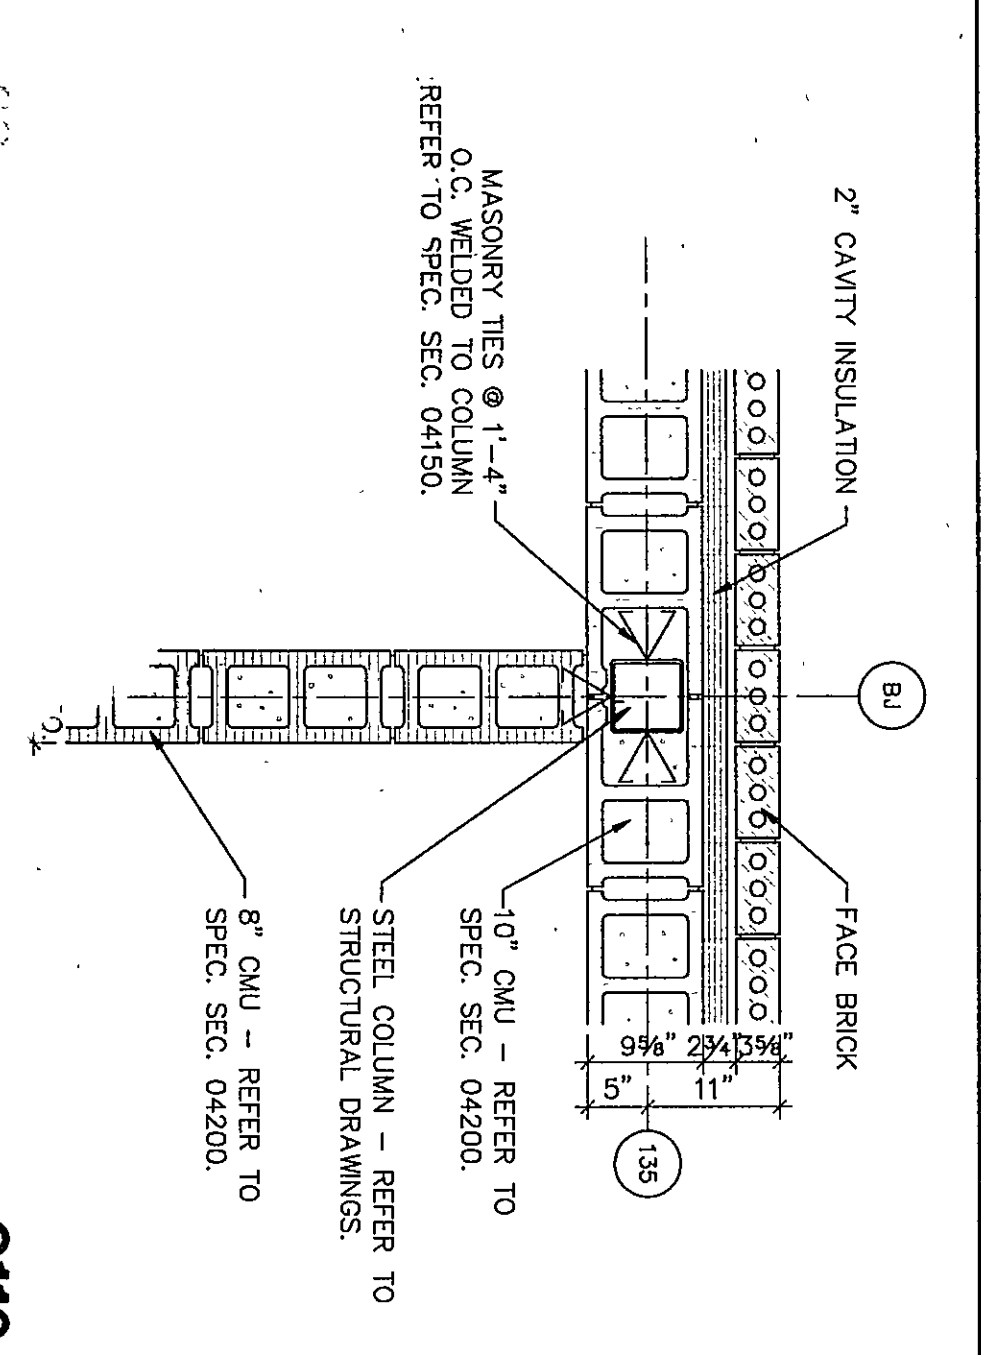


22
G110
1/4" = 1'-0"

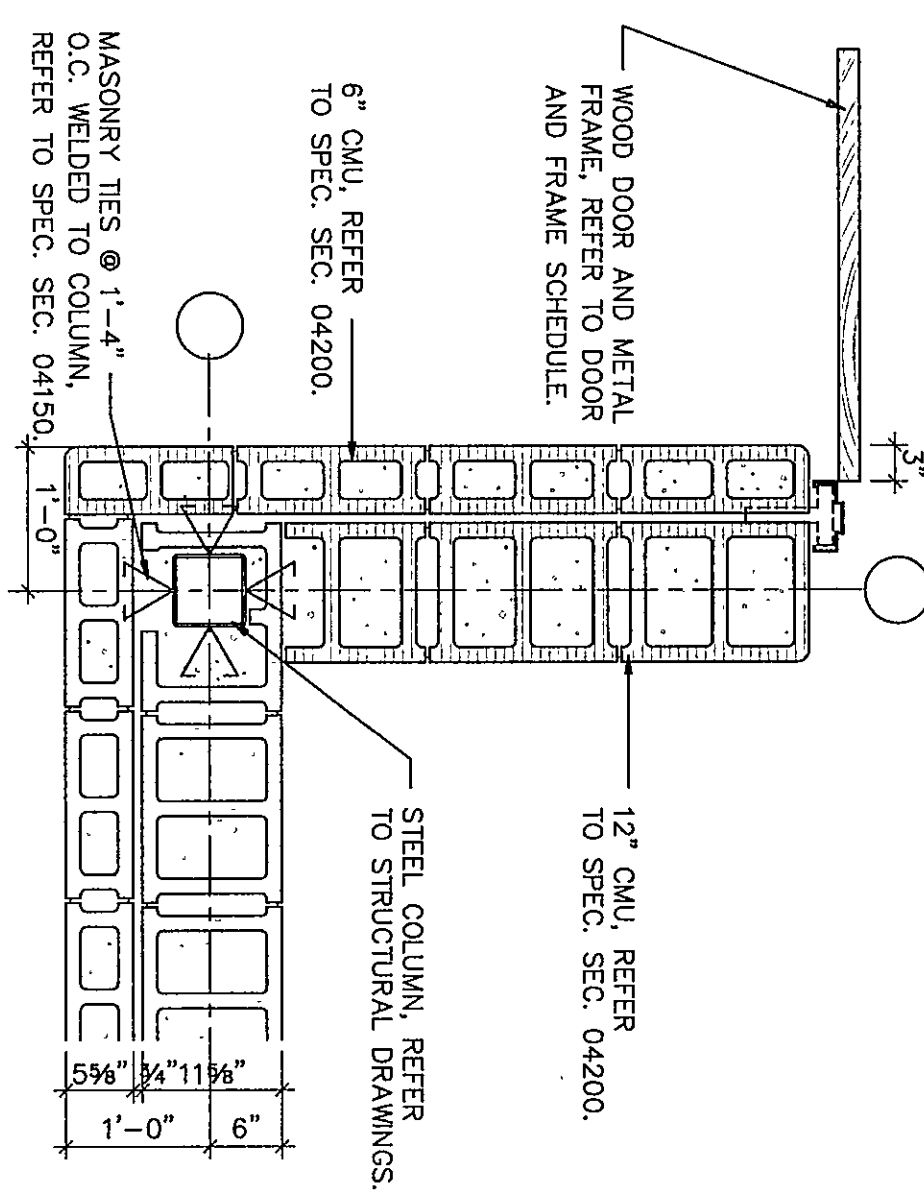


3
Q136
1/4" = 1'-0"

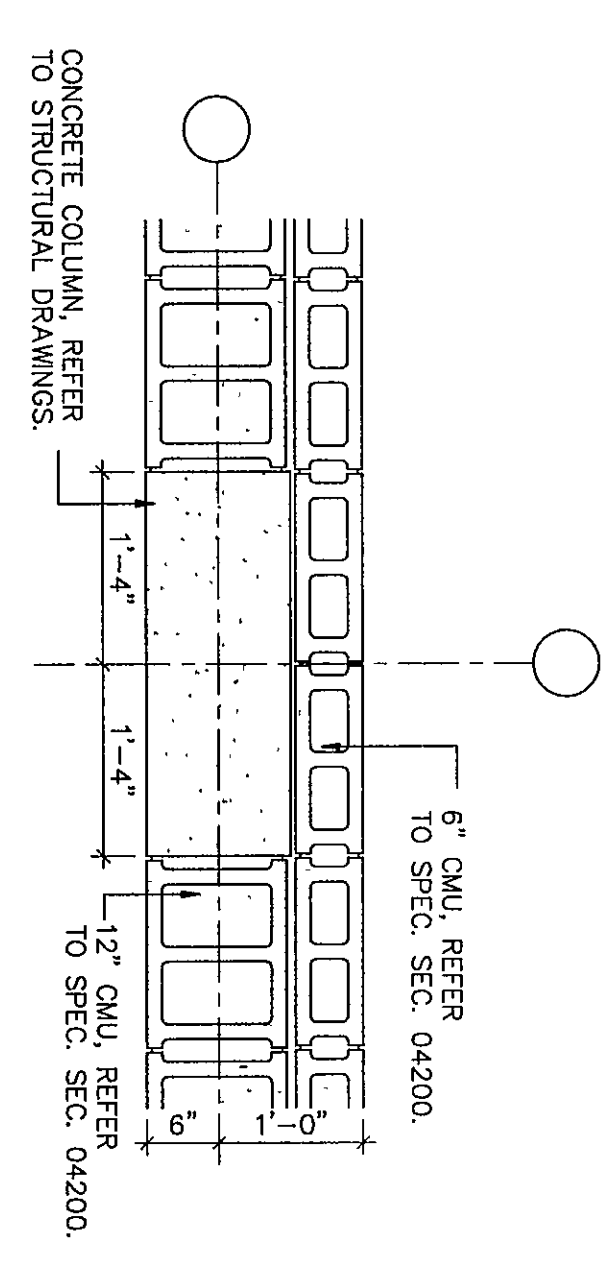


8
Q129
1/4" = 1'-0"

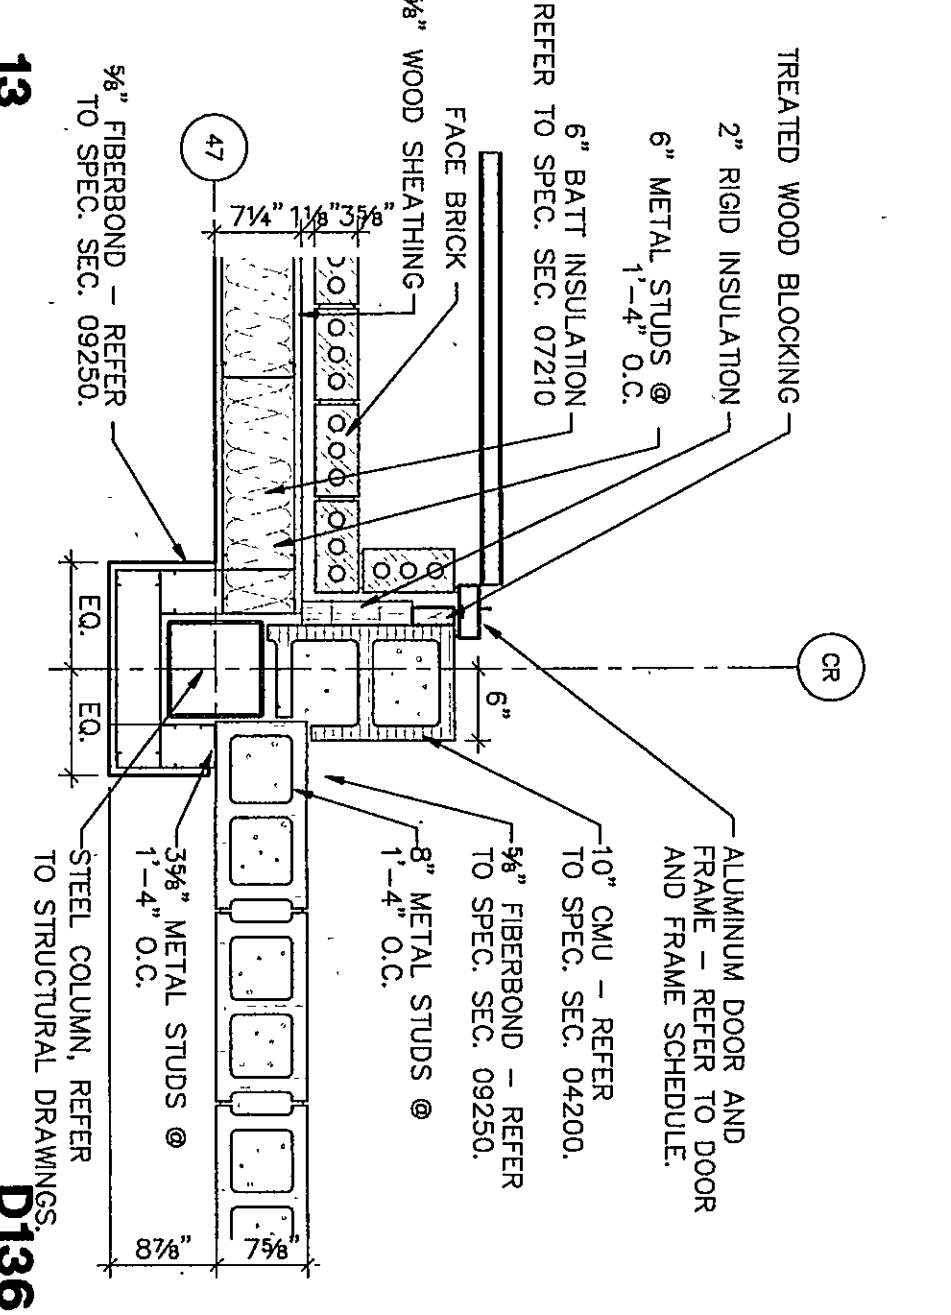


13
D136
1/4" = 1'-0"

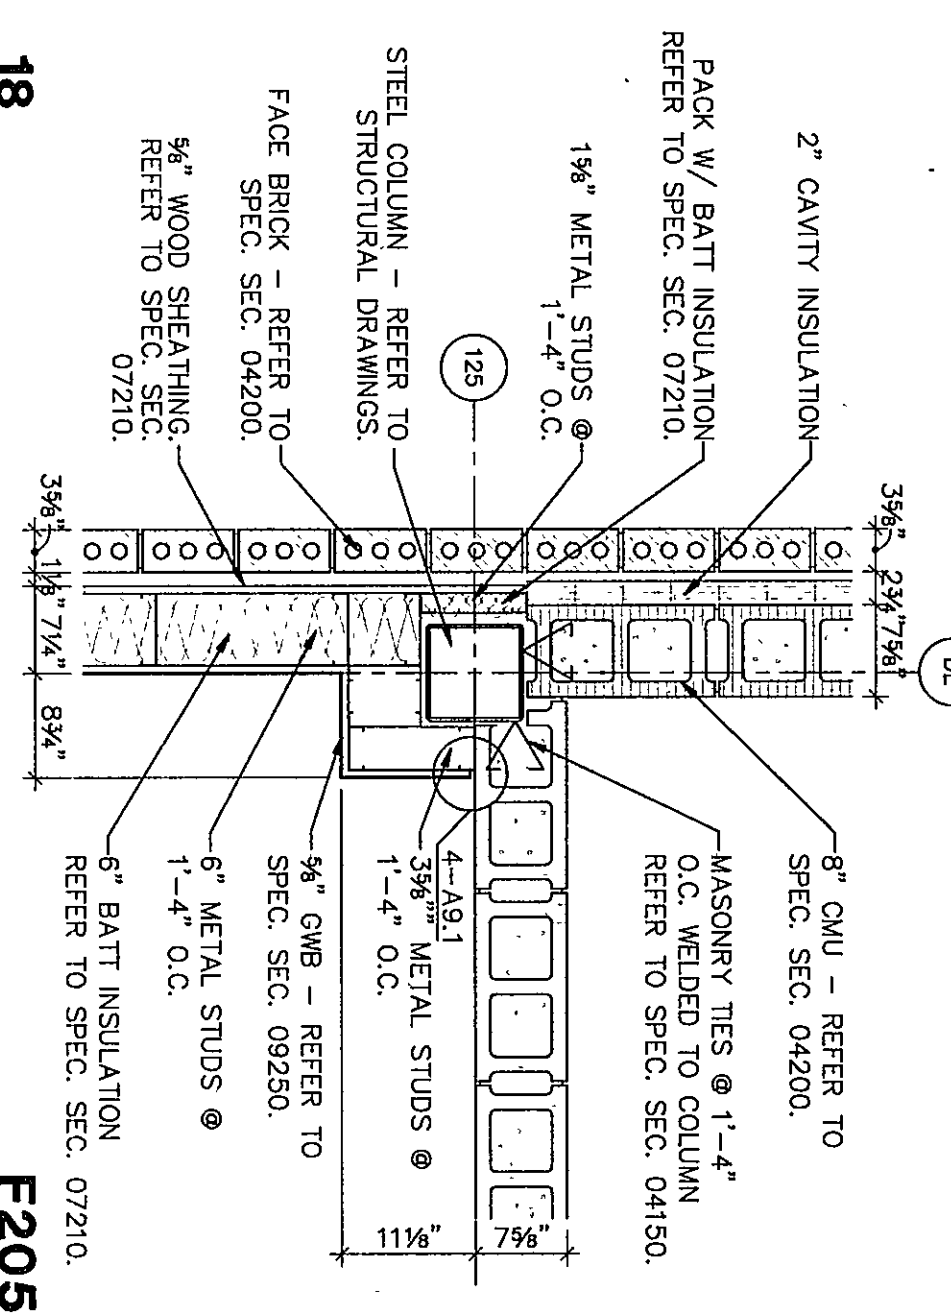


18
F205
1/4" = 1'-0"

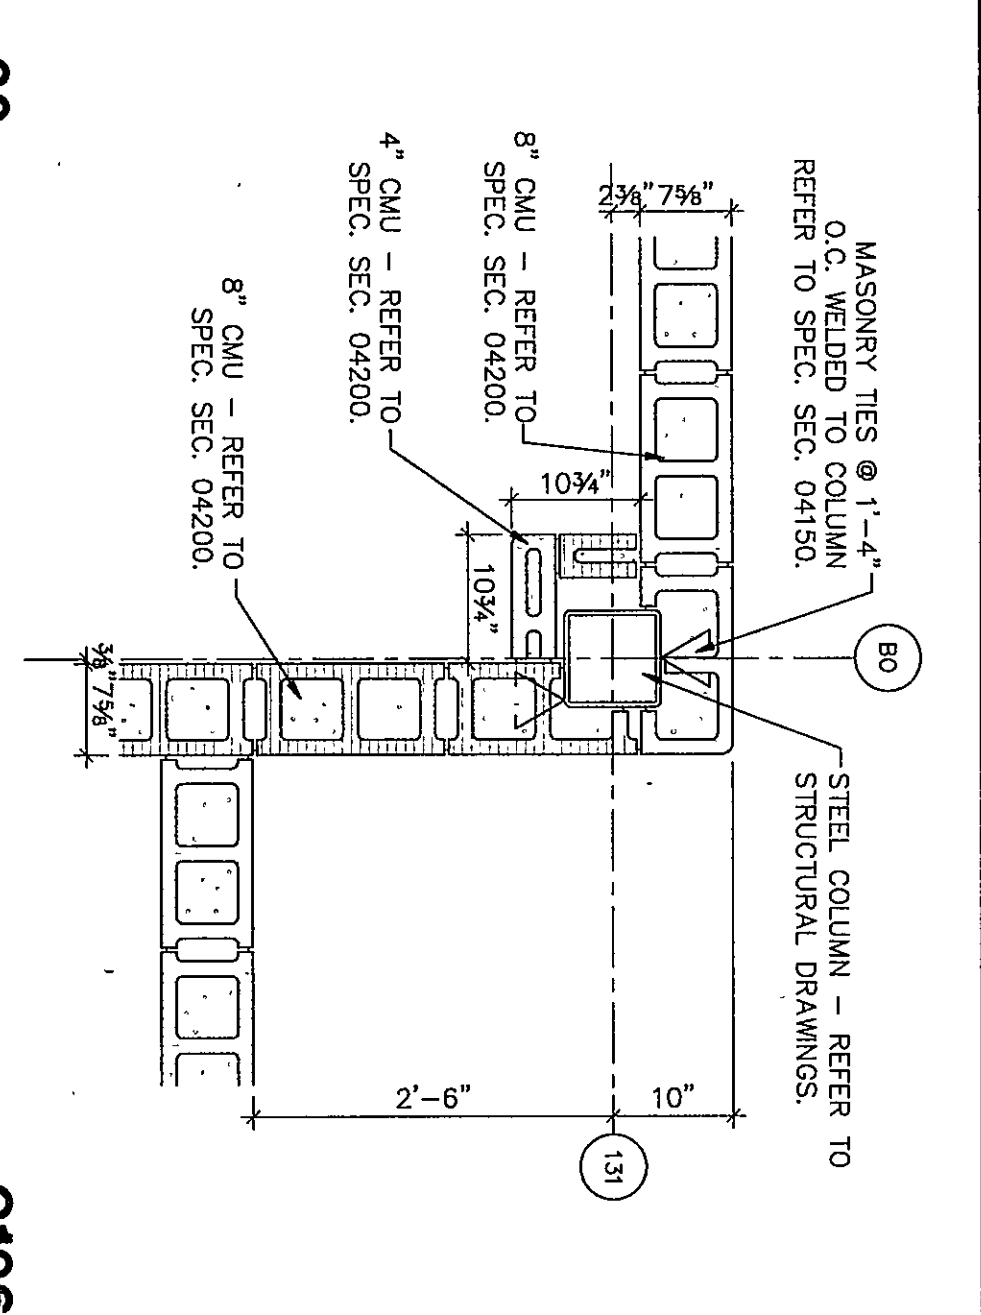


23
G106
1/4" = 1'-0"

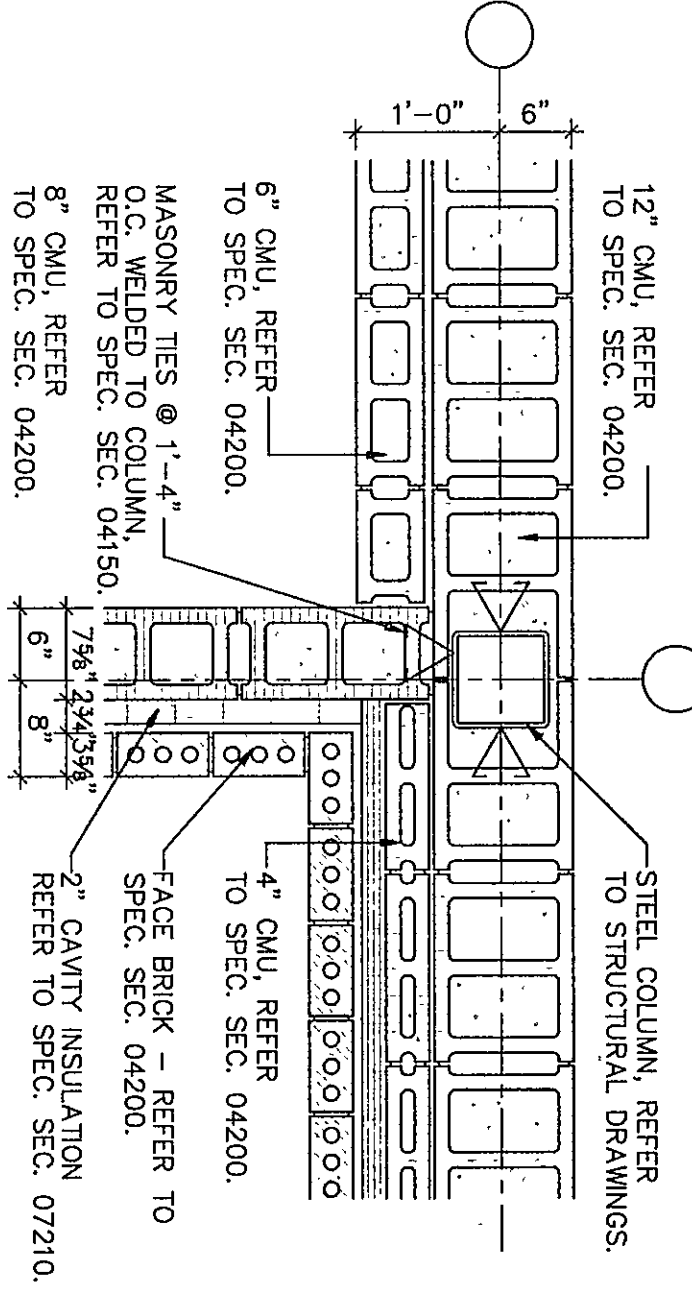


4
Q136
1/4" = 1'-0"

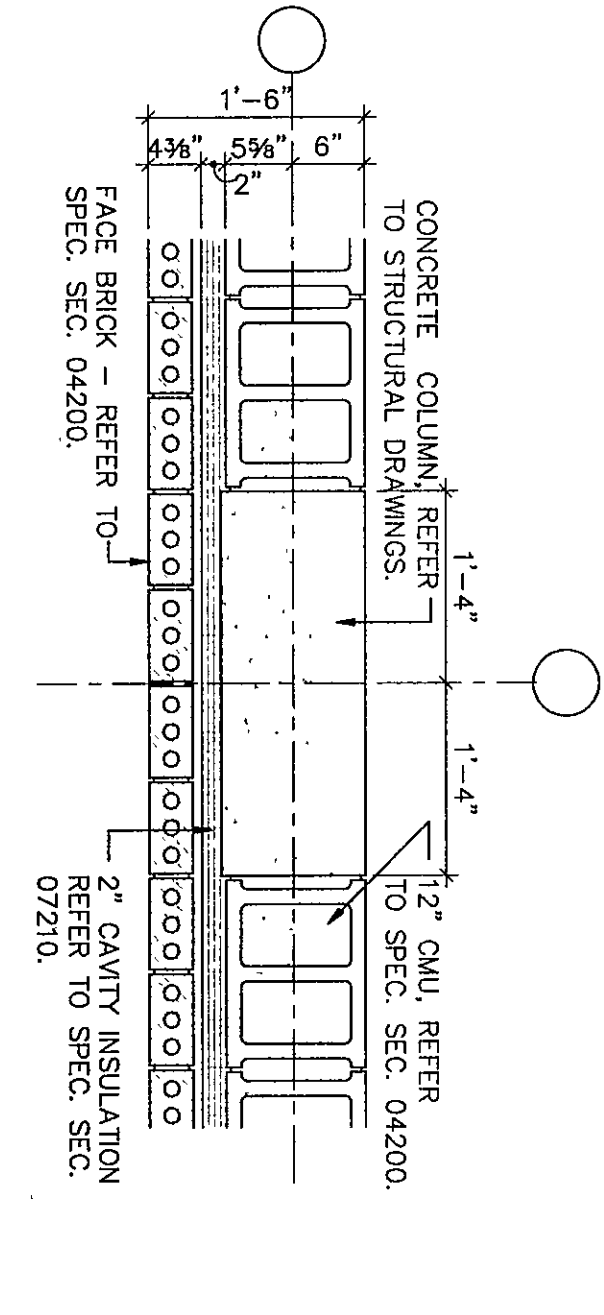


9
Q101
1/4" = 1'-0"

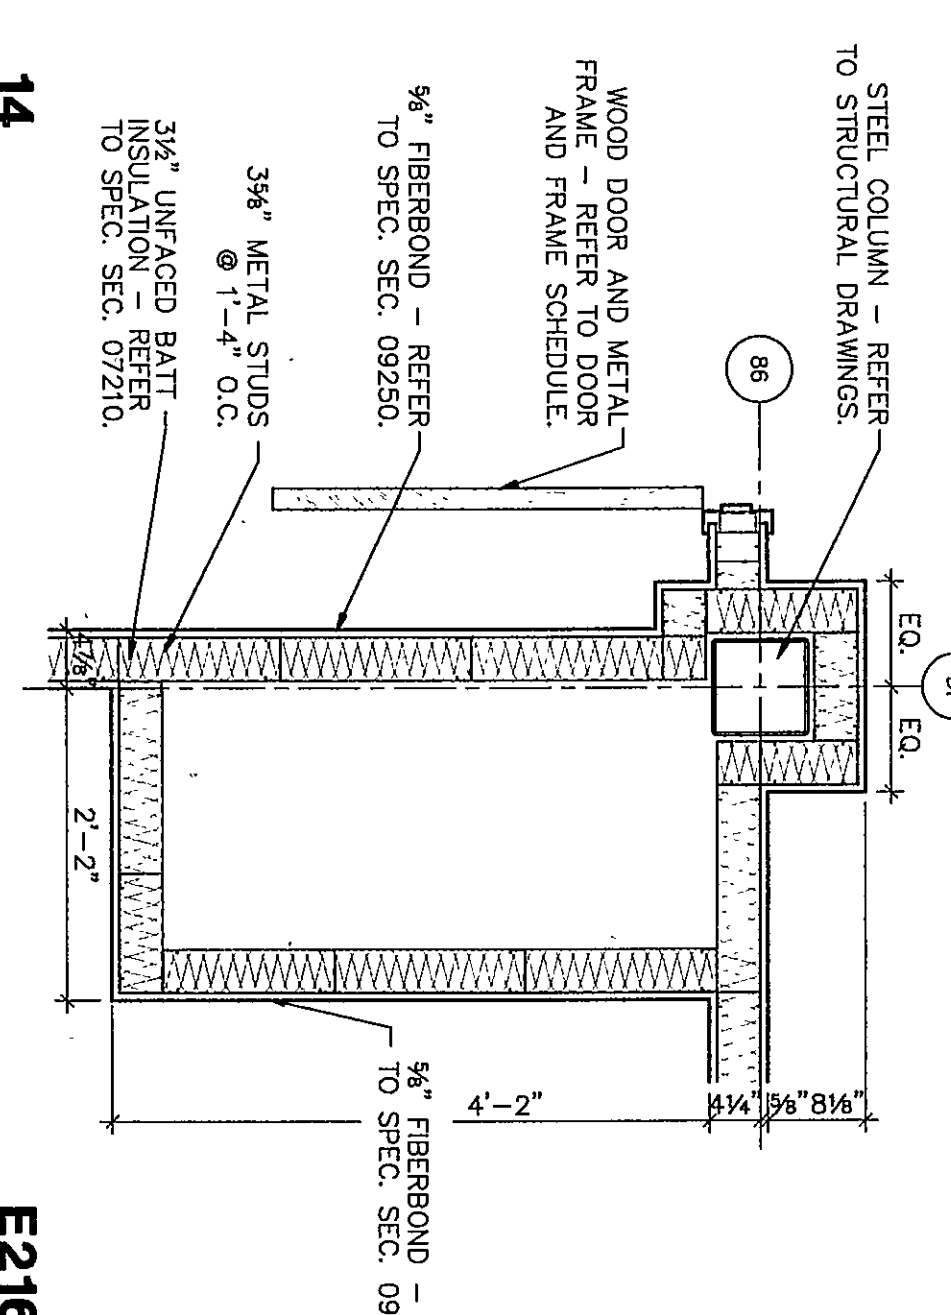


14
E216
1/4" = 1'-0"

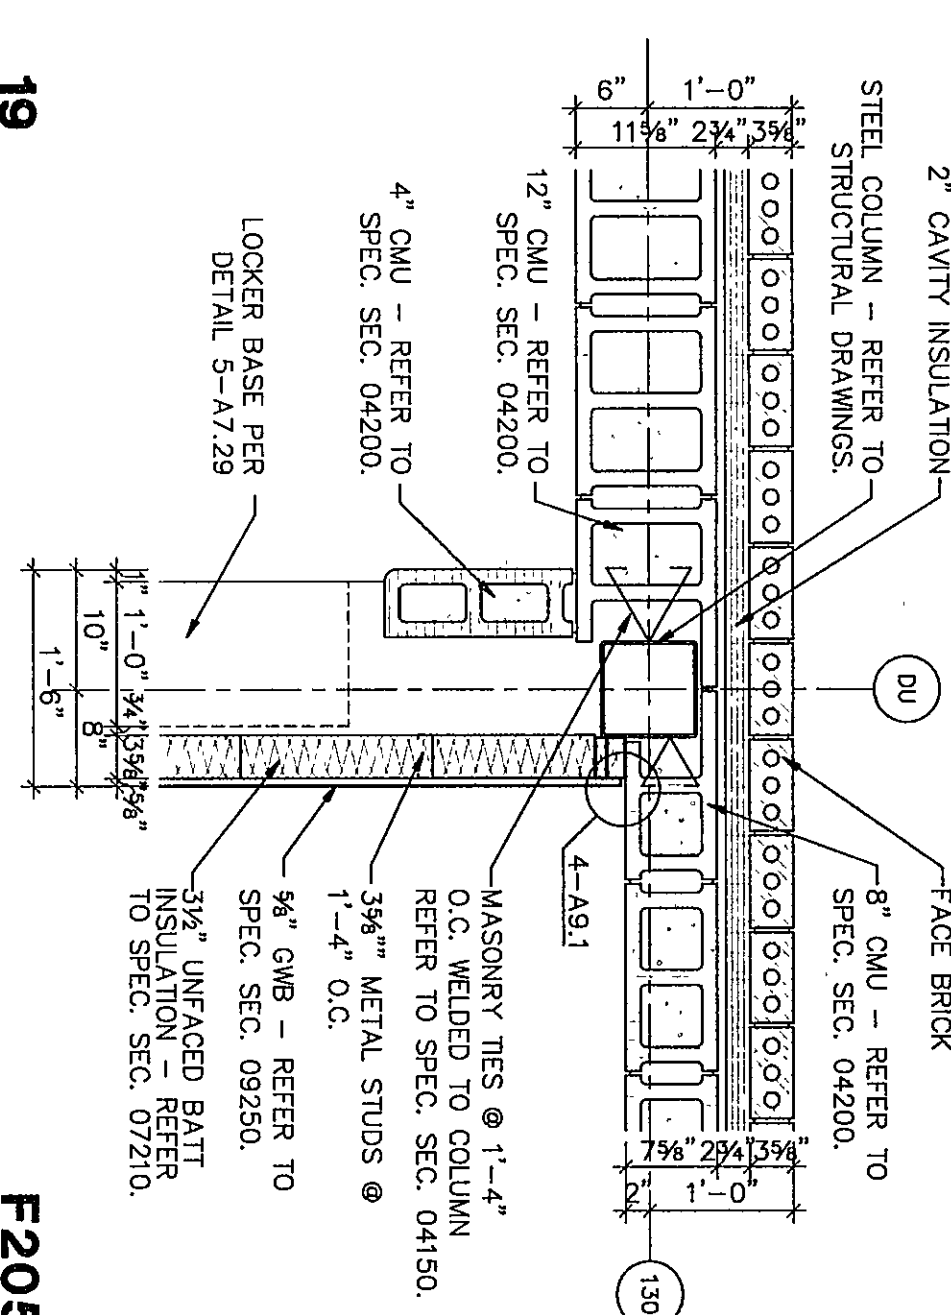


19
F205
1/4" = 1'-0"

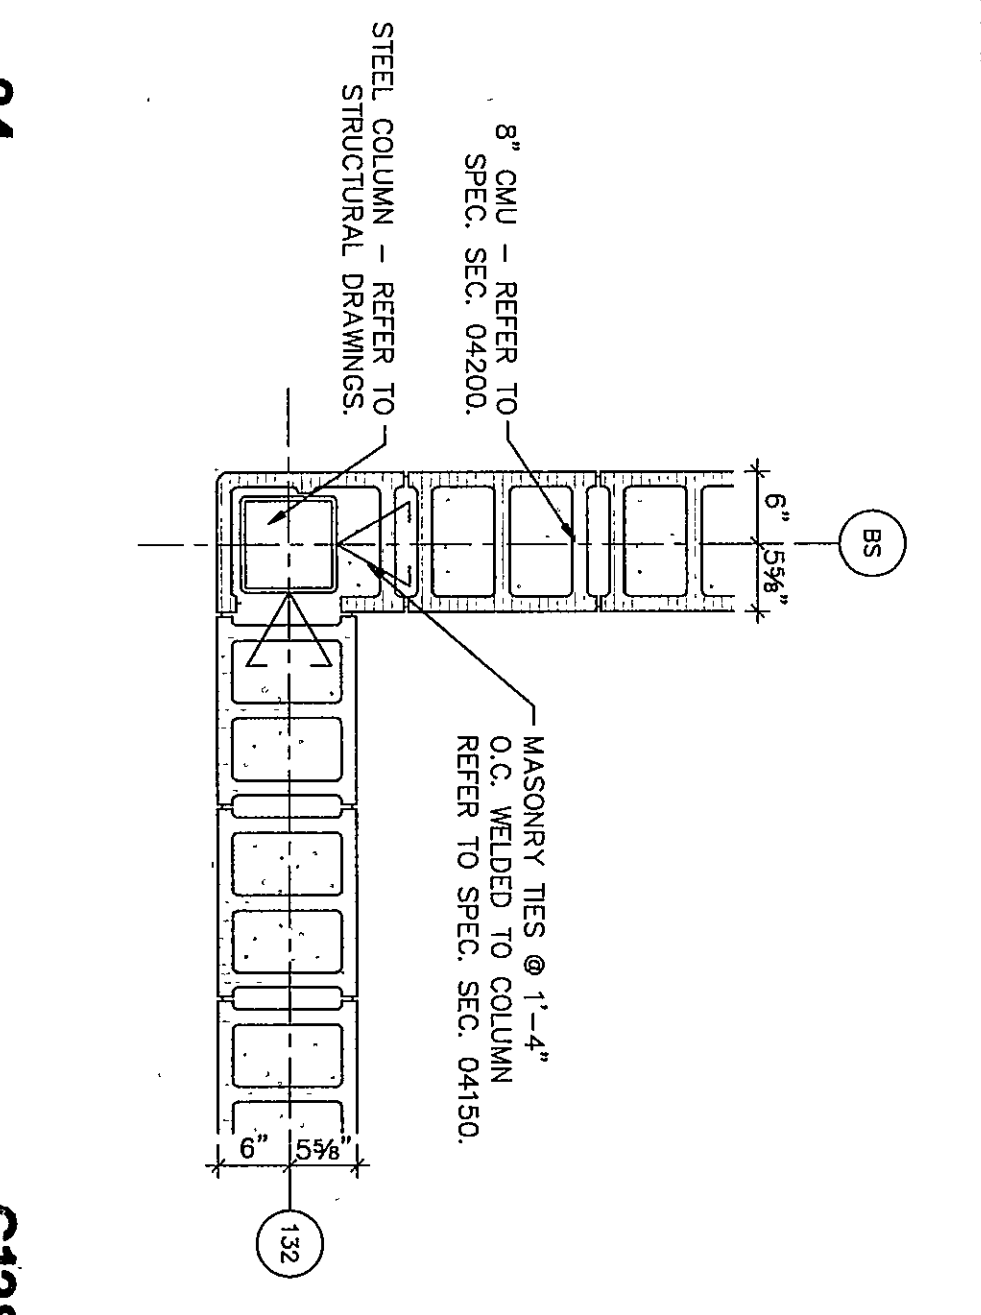


24
G128
1/4" = 1'-0"

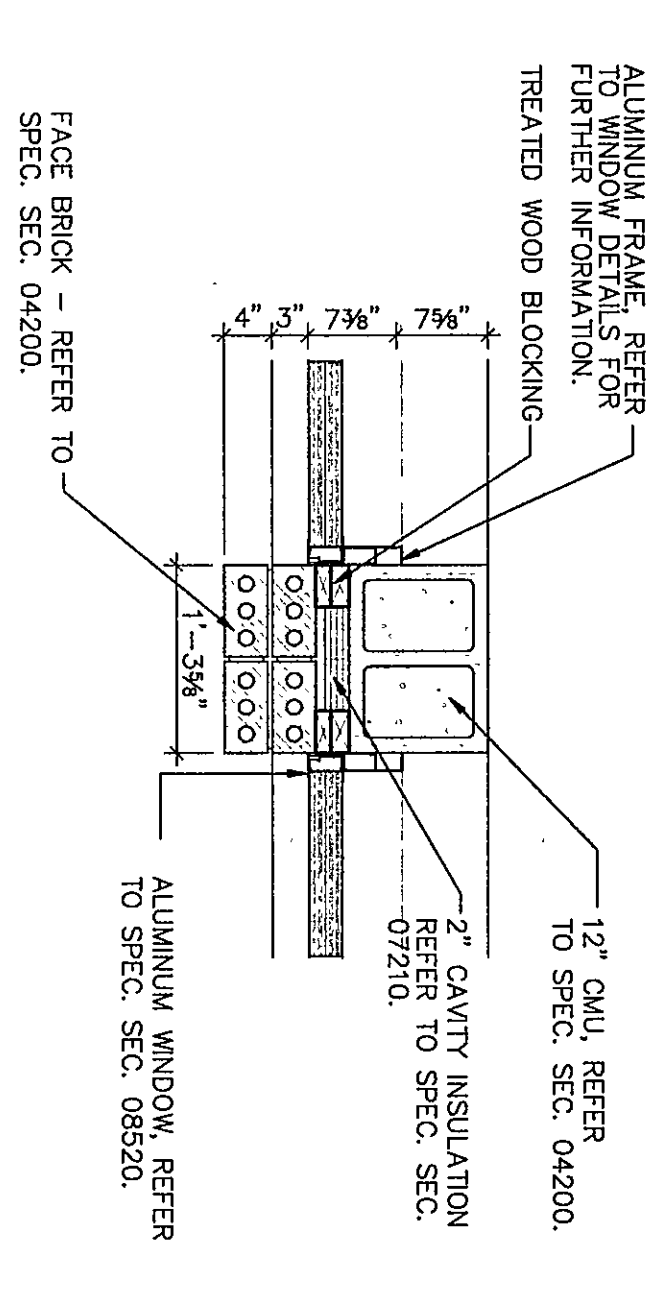


5
Q136
1/4" = 1'-0"

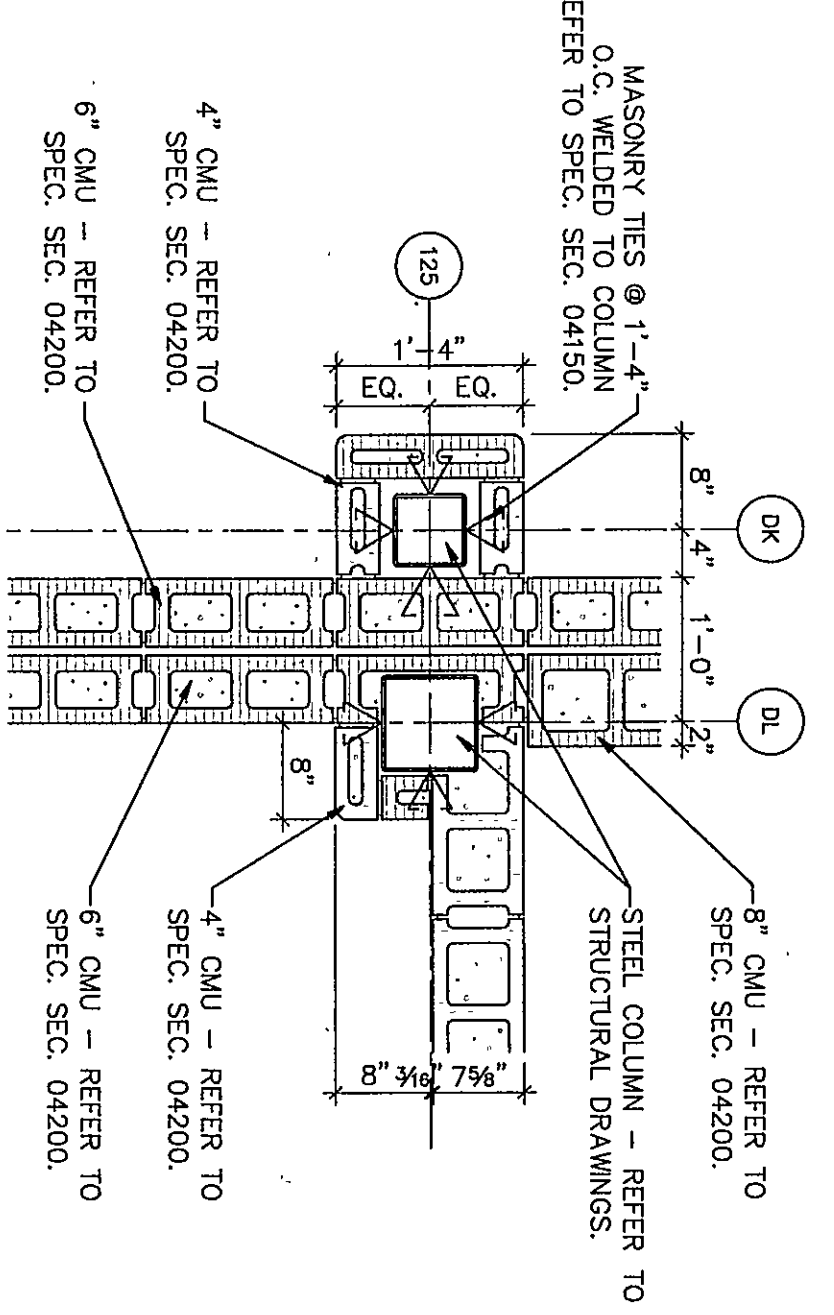


15
F117
1/4" = 1'-0"

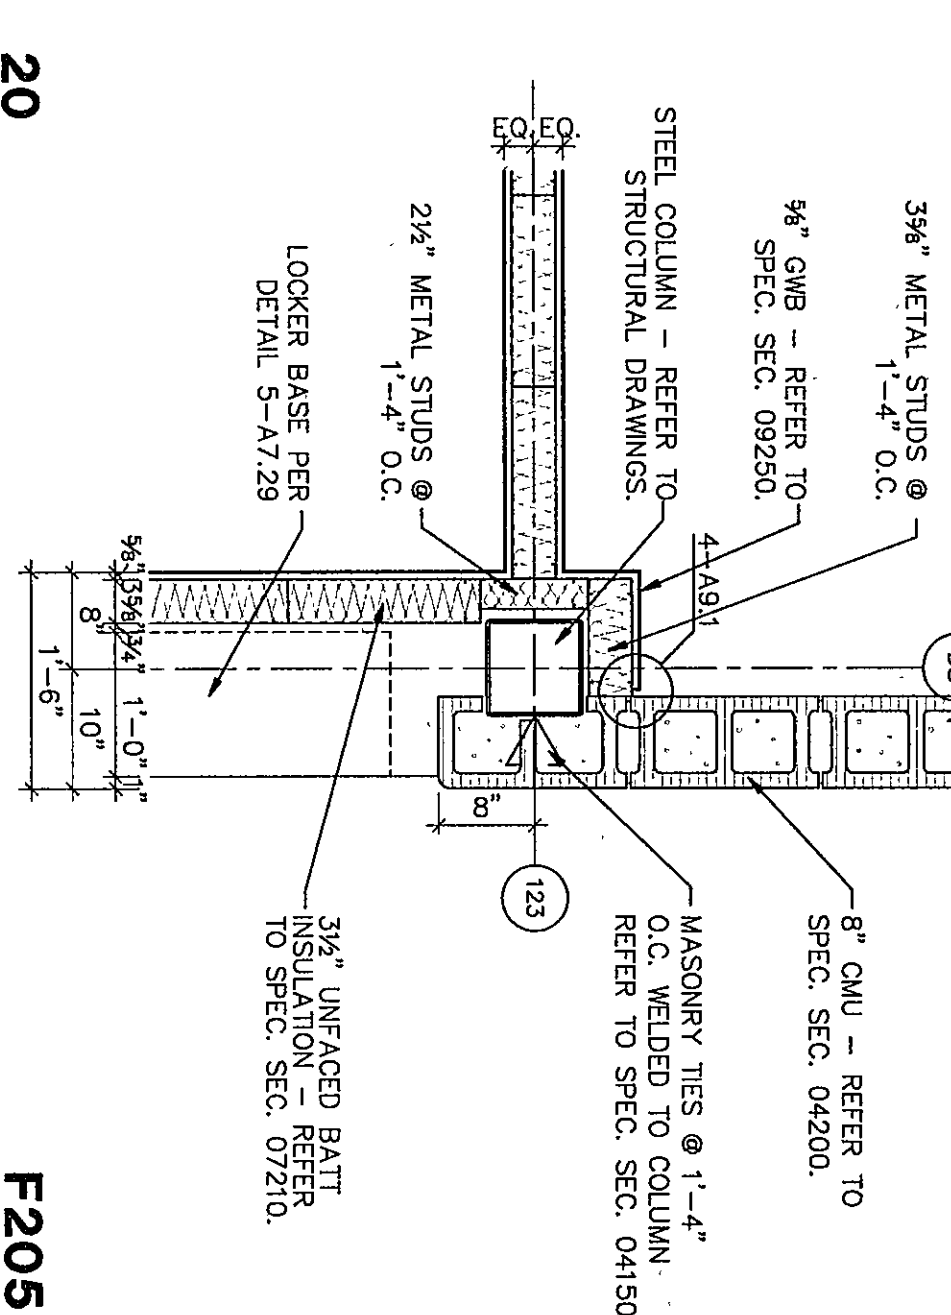


20
F205
1/4" = 1'-0"

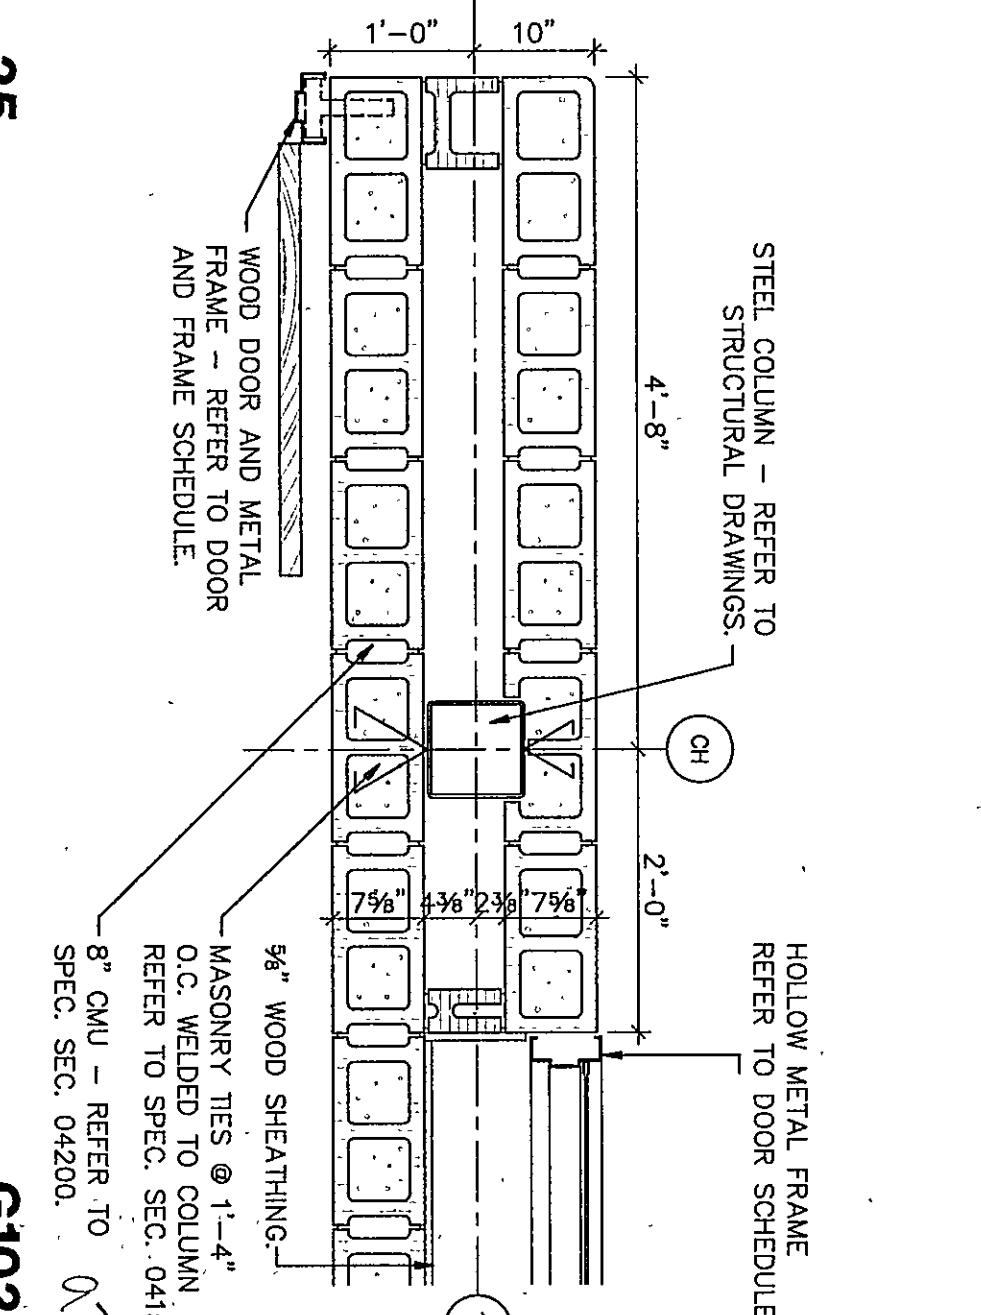

25
G102
1/4" = 1'-0"

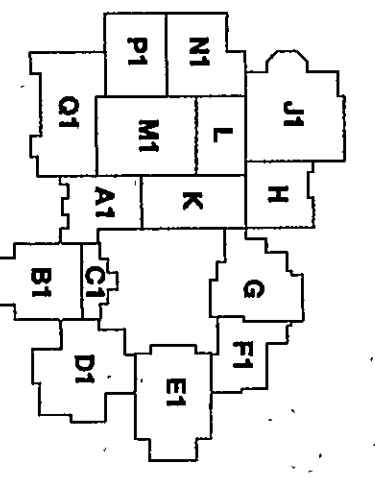

THE NEW
CHESTERTON HIGH SCHOOL
FOR THE
DUNELAND SCHOOL CORPORATION
CHESTERTON, INDIANA

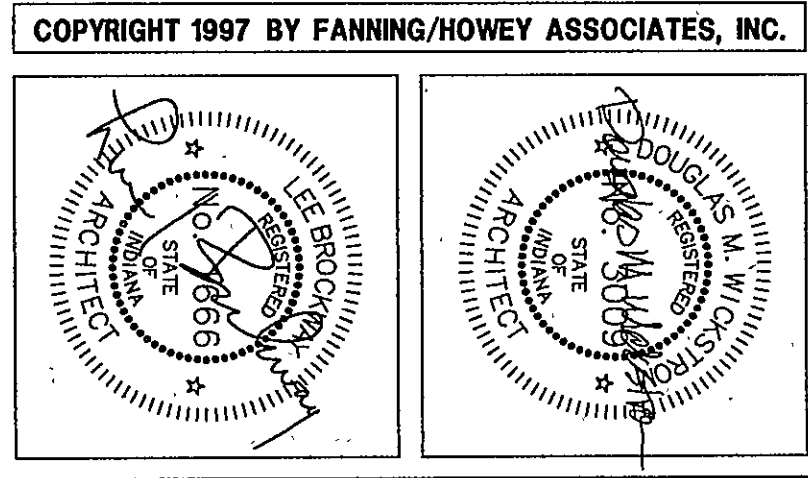

Fanning/Howey Associates, Inc.
Architects Engineers Consultants

PLAN DETAILS
DRAWN BY: FJB
CHECKED BY: JHU
COMM. NO.: 95067.00
DATE: APRIL 21, 1997
REVISIONS NO. DATE
A1.37