




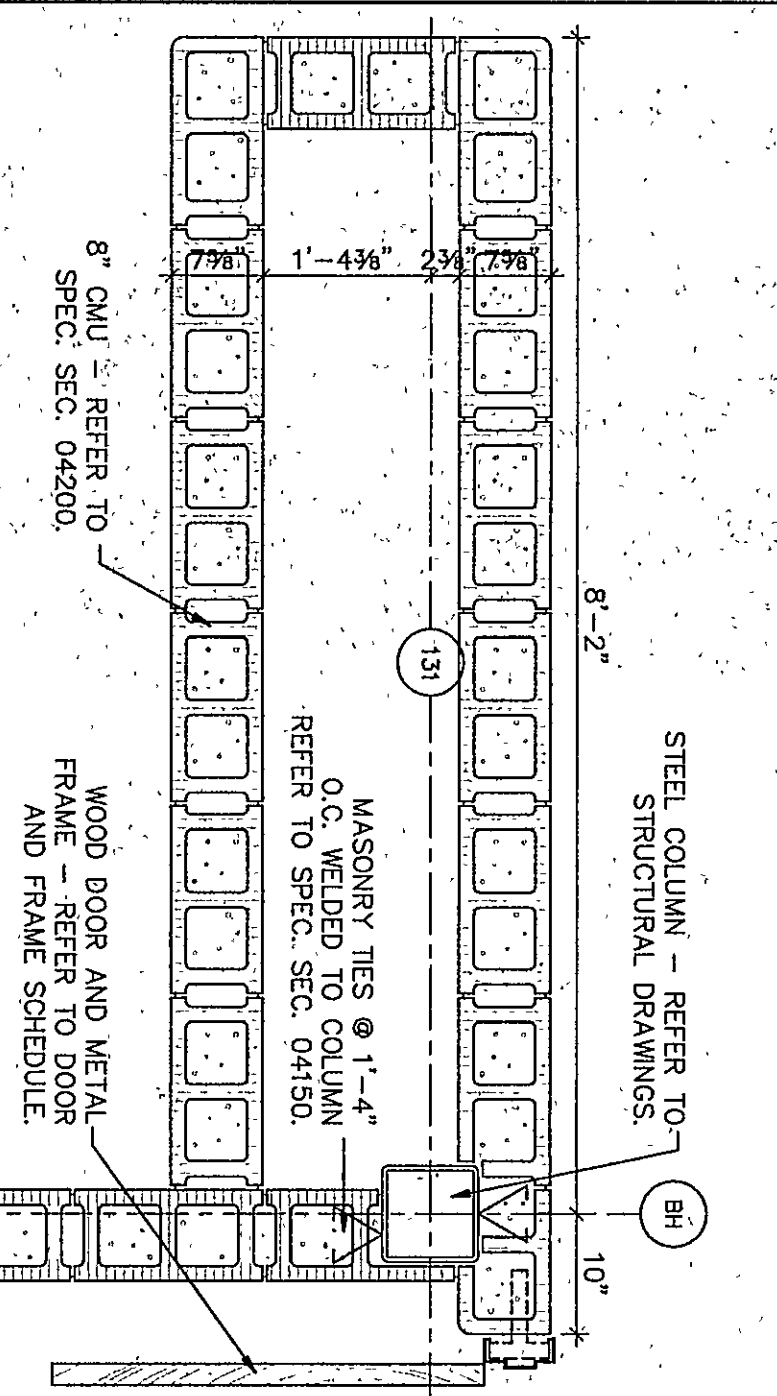


1
G108
1/4" = 1'-0"

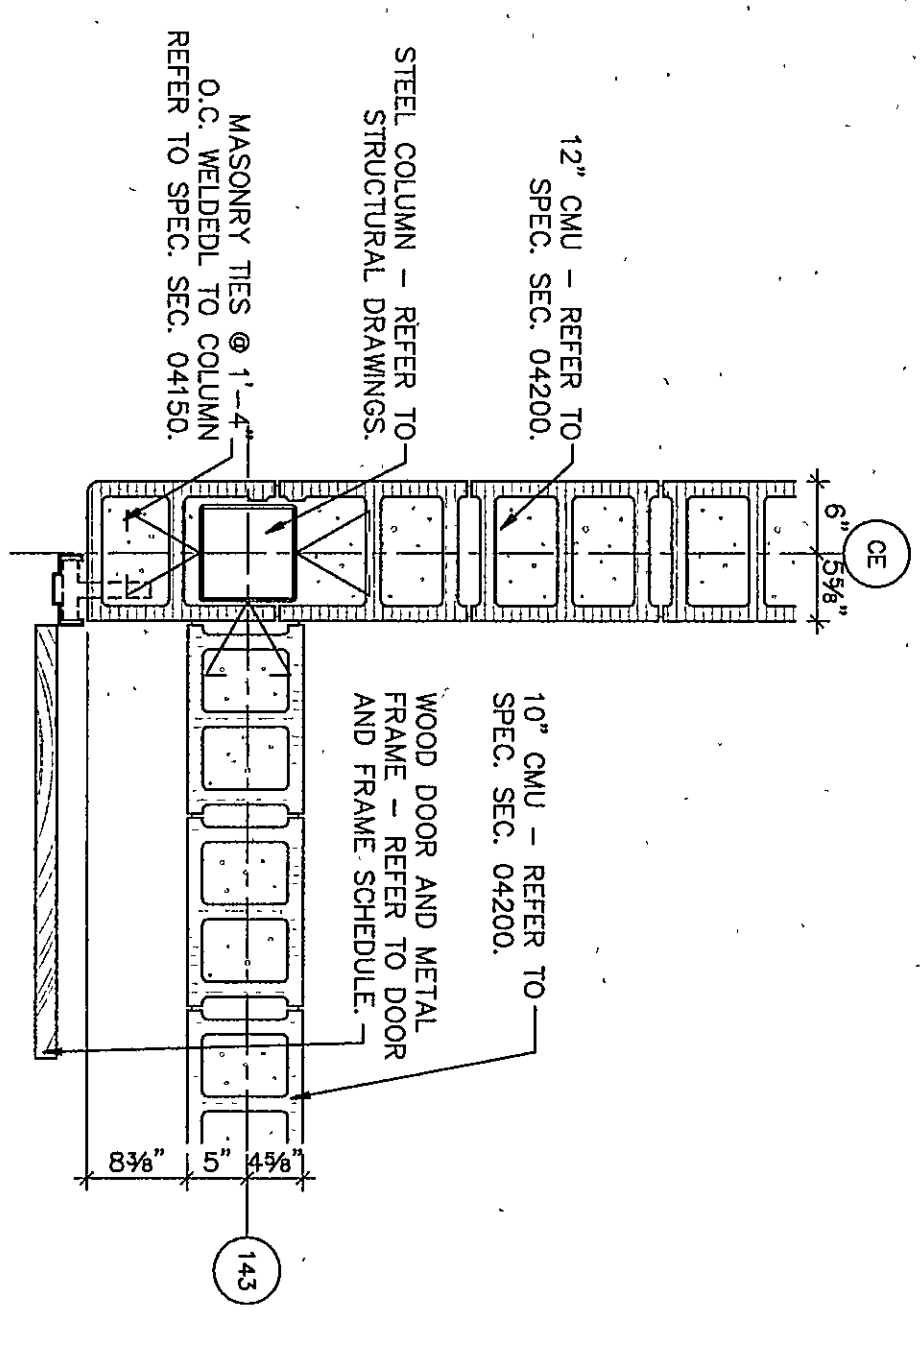


2
G124
1/4" = 1'-0"

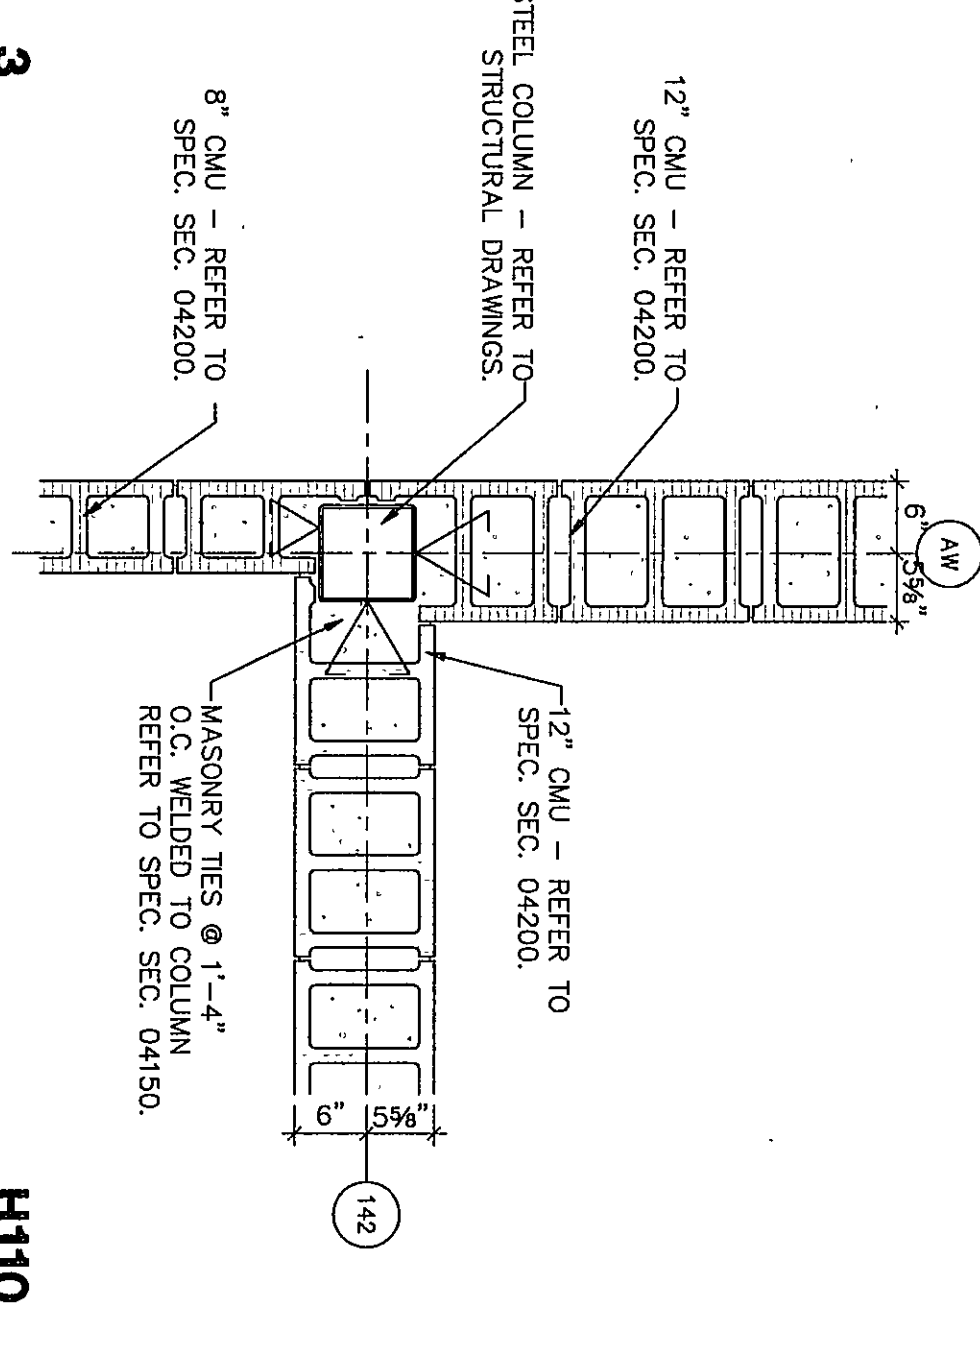


3
H110
1/4" = 1'-0"

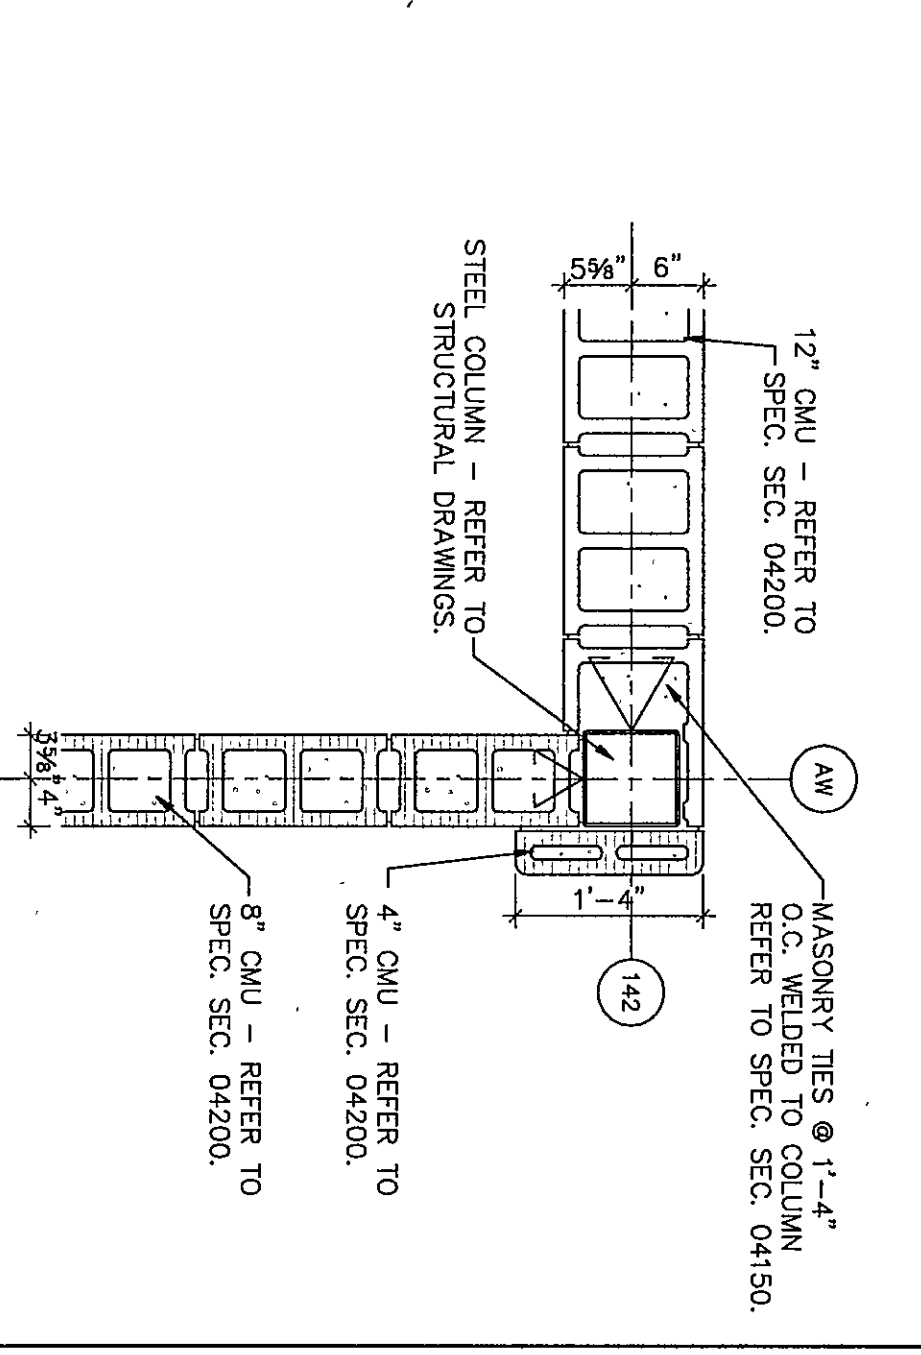


4
H108
1/4" = 1'-0"

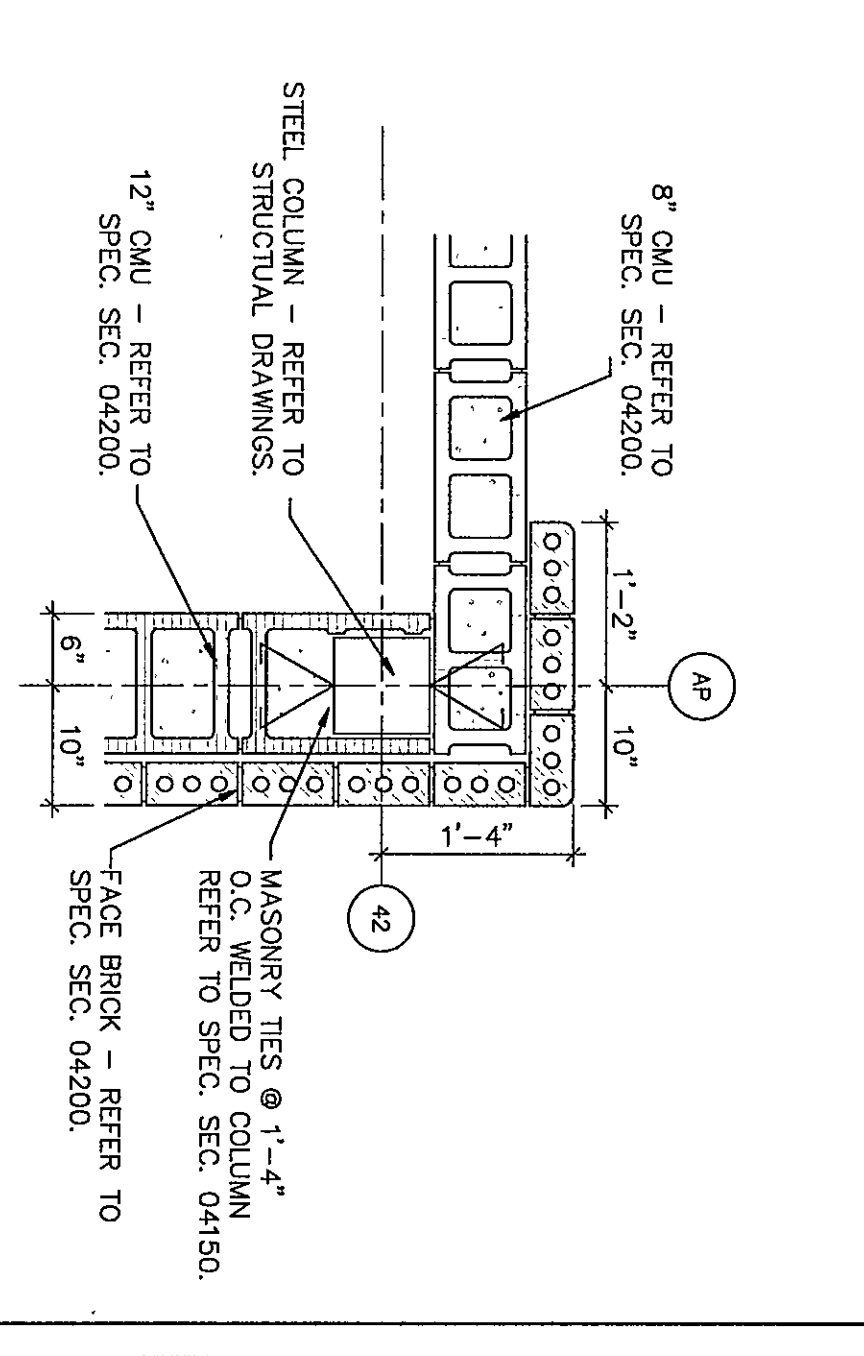


5
Q103
1/4" = 1'-0"

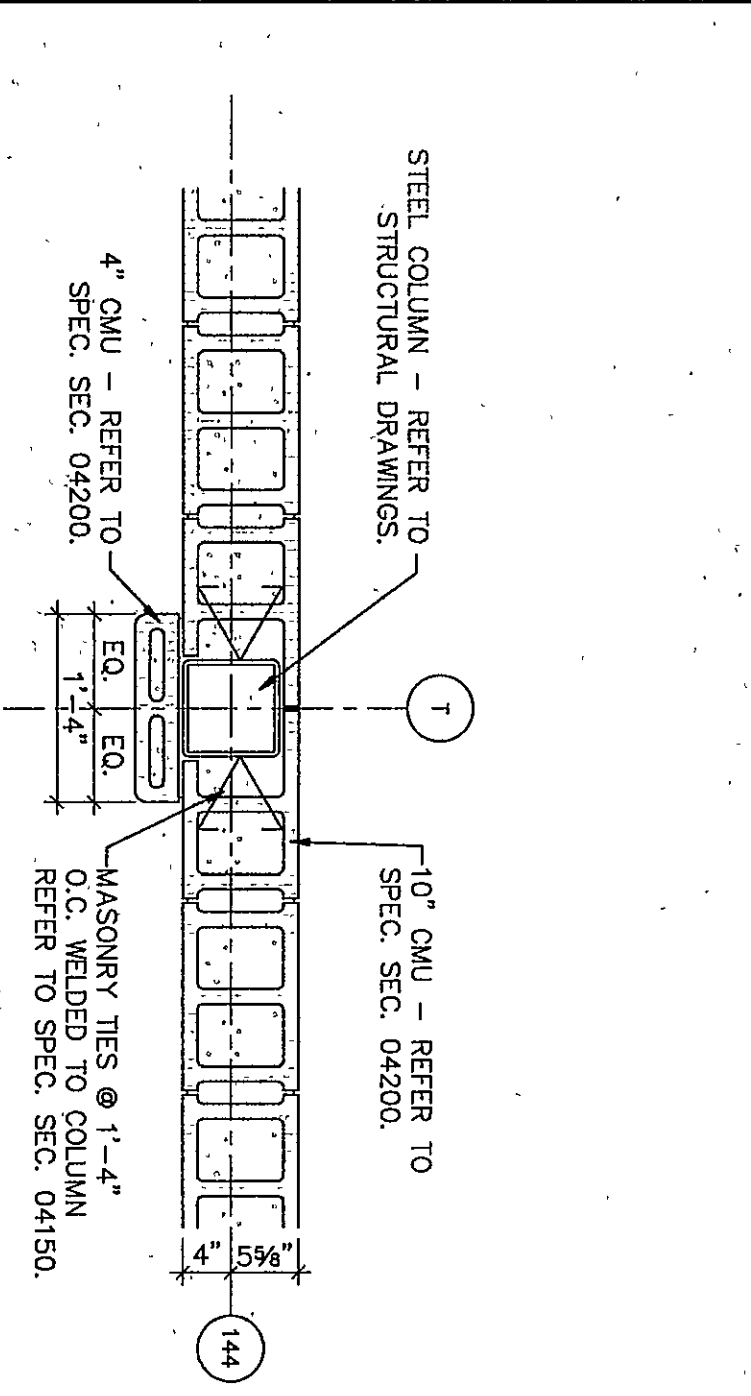


6
J122
1/4" = 1'-0"

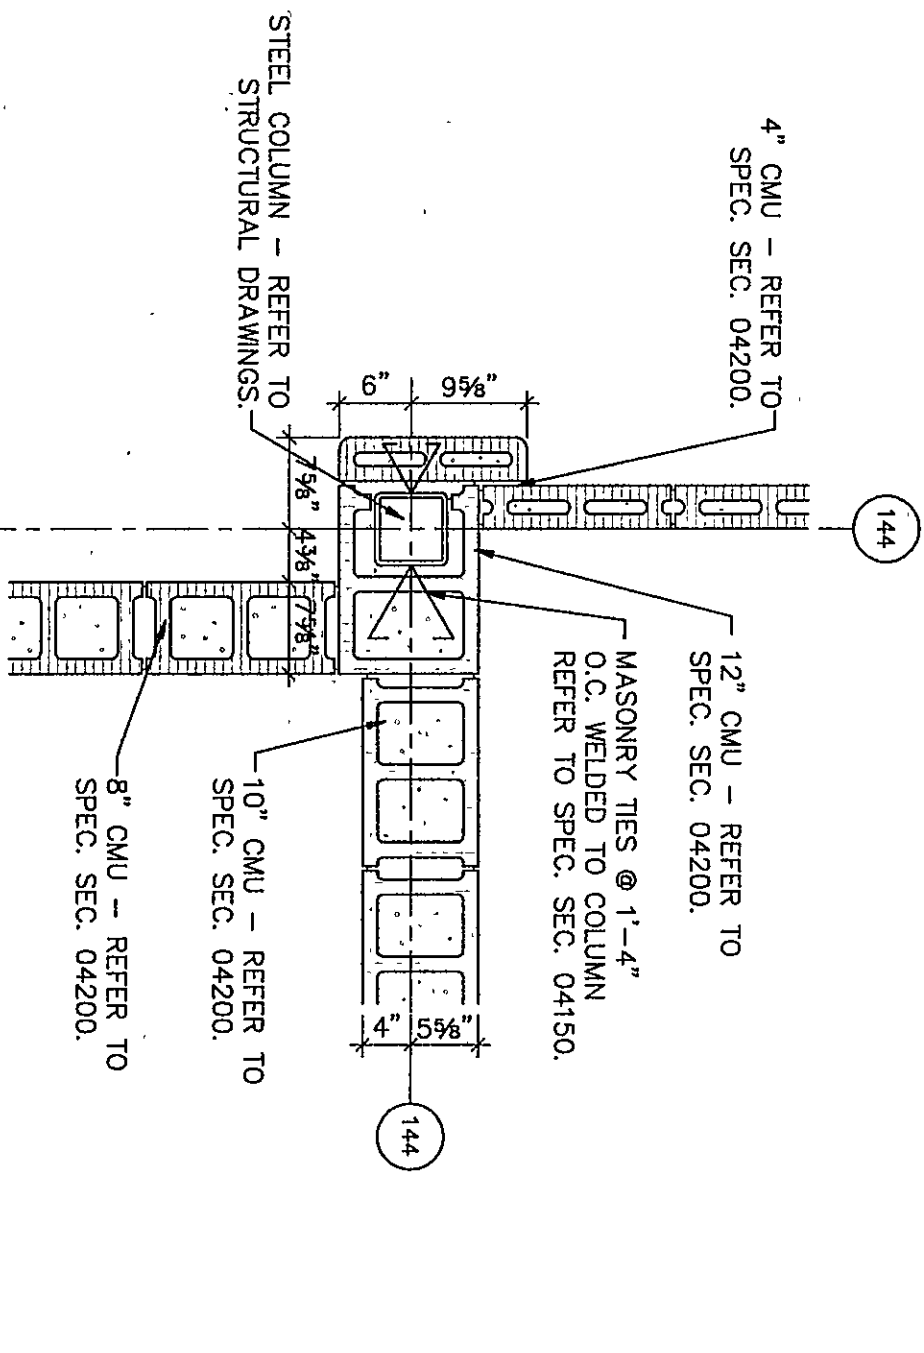


7
J122
1/4" = 1'-0"

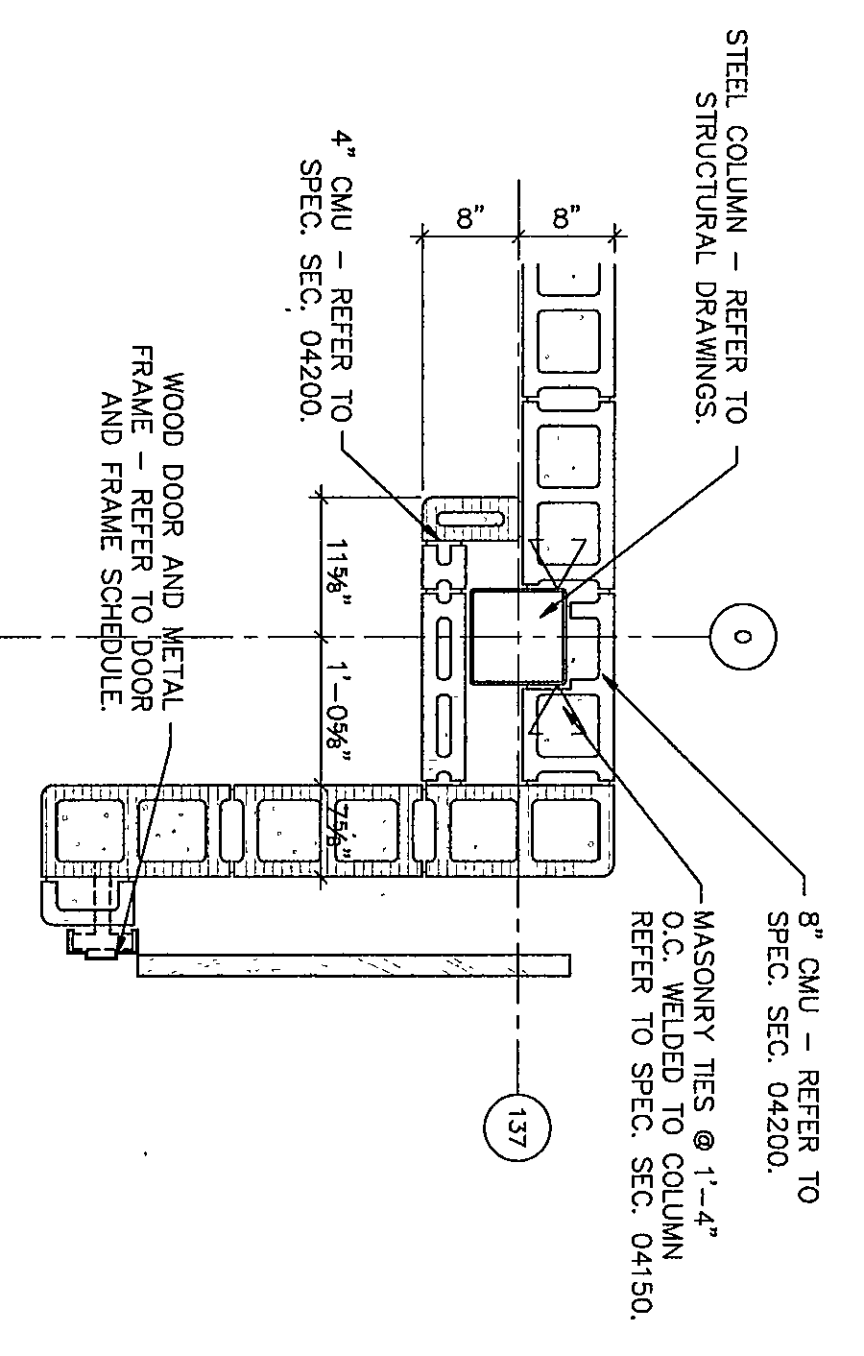


8
J105
1/4" = 1'-0"

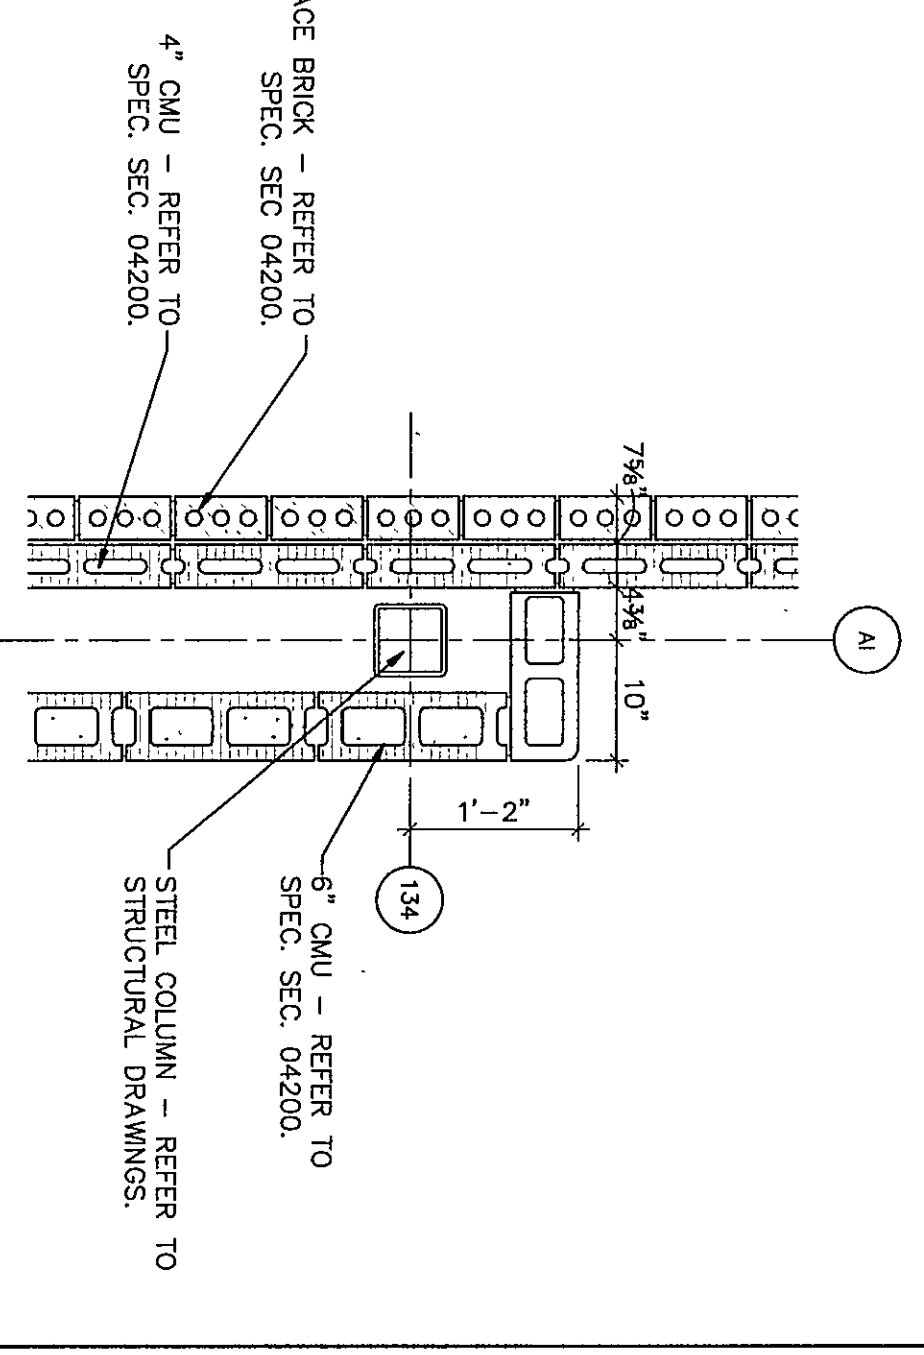


9
J148
1/4" = 1'-0"

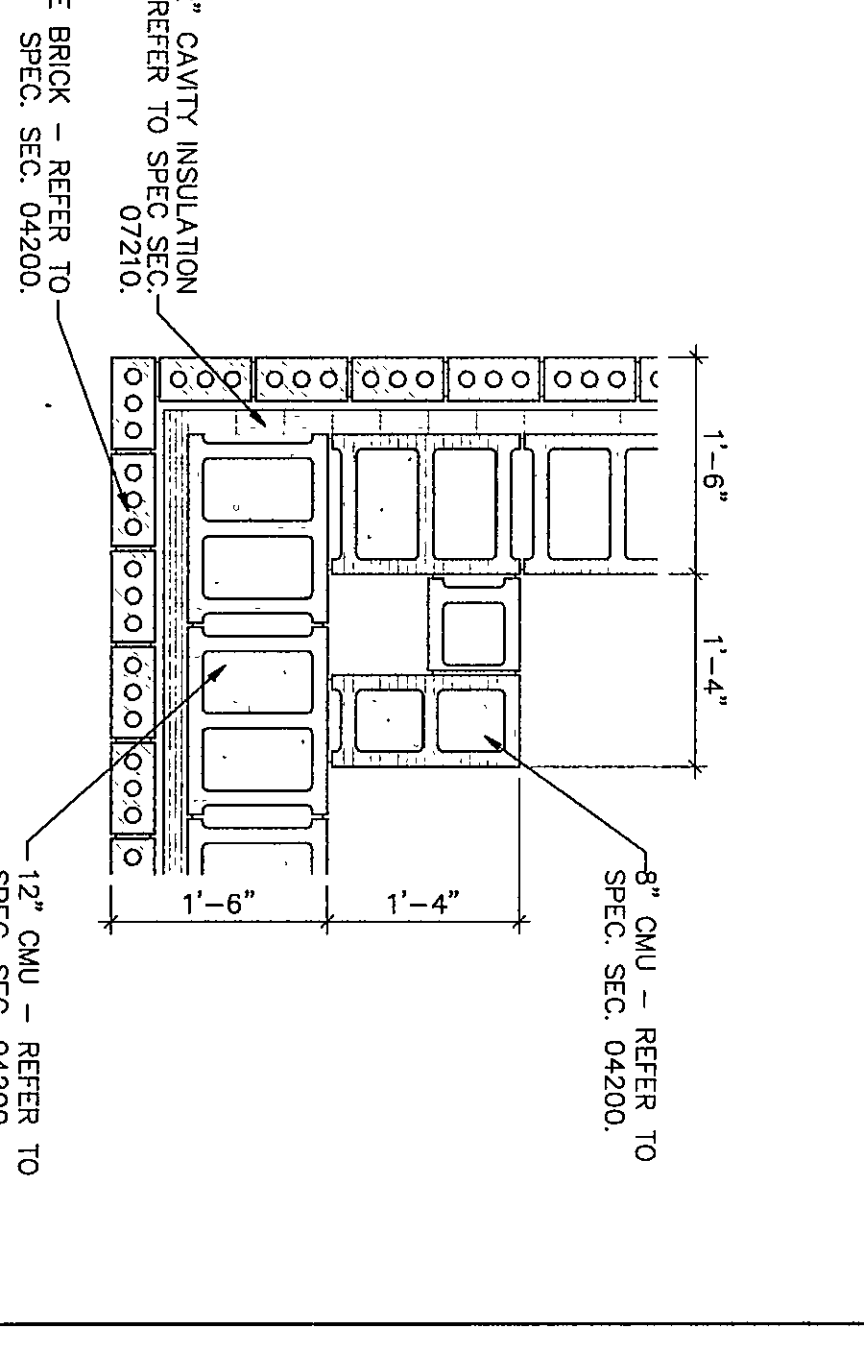


10
N121A, P18A
1/4" = 1'-0"

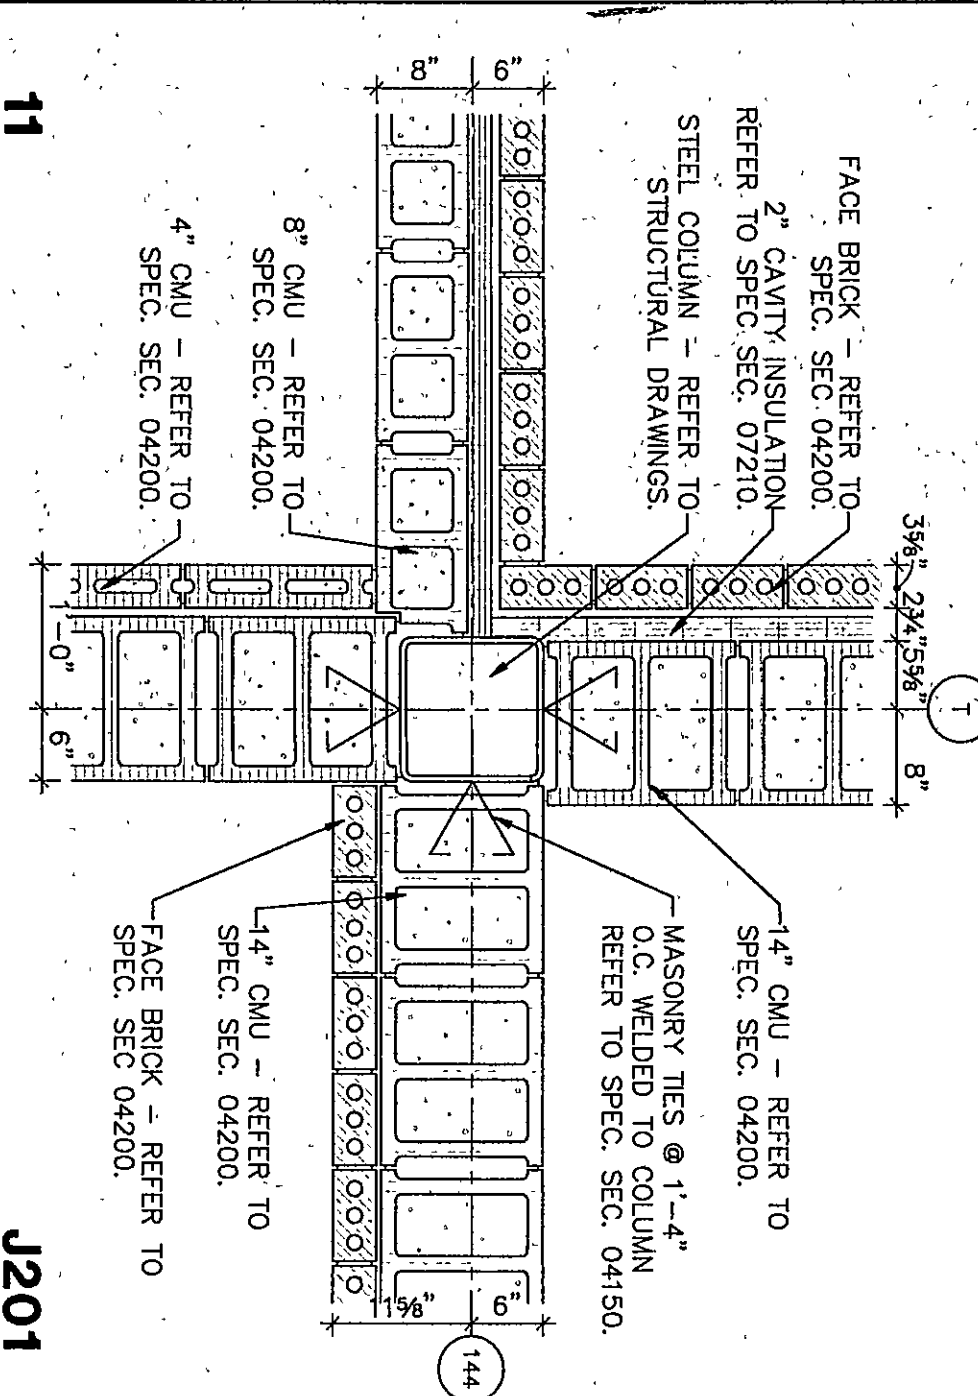


11
J201
1/4" = 1'-0"

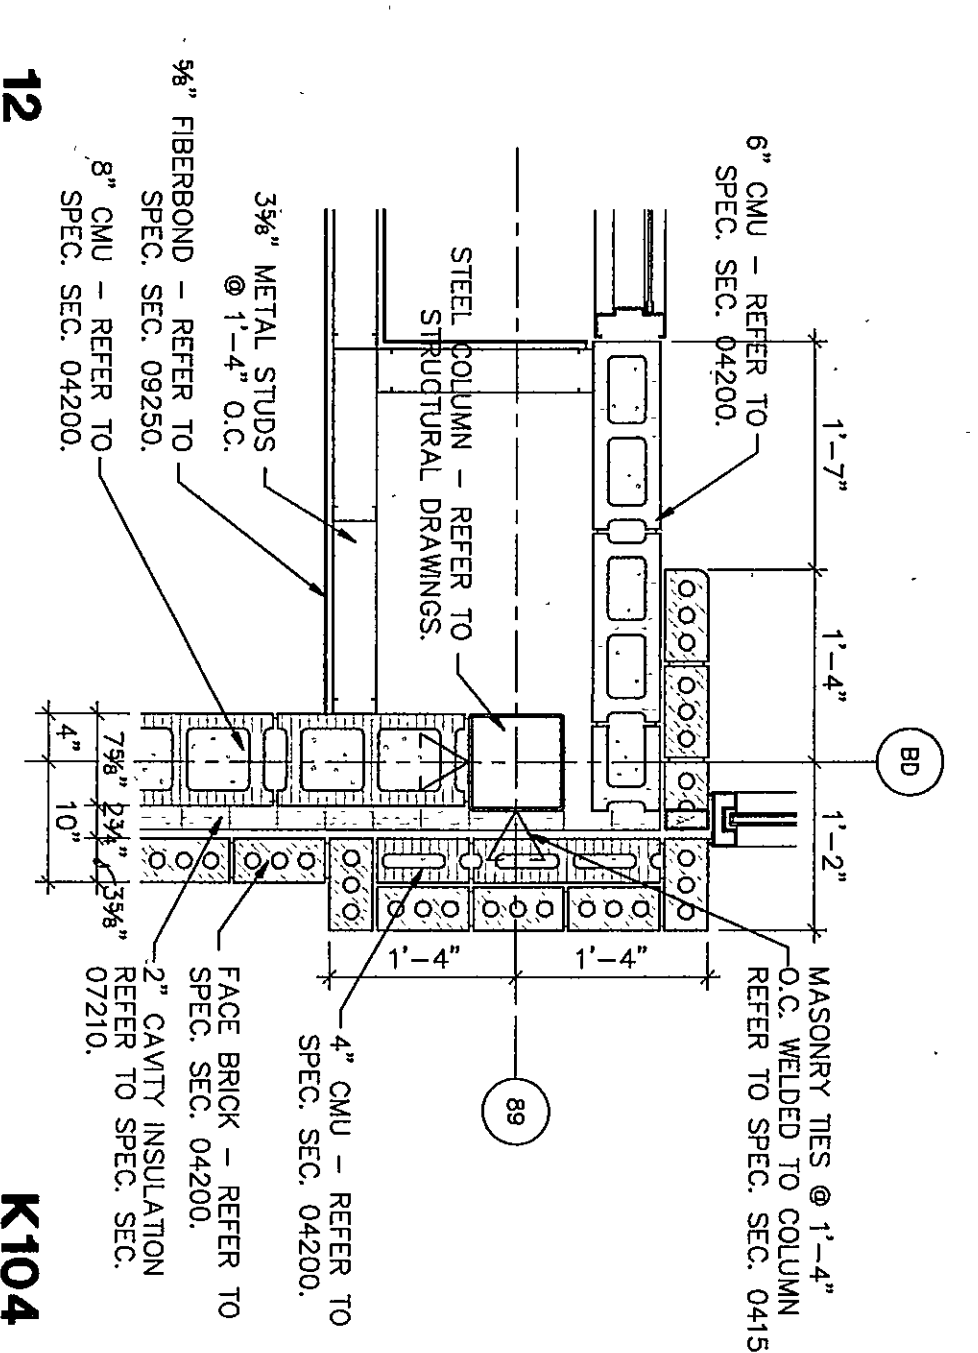


12
K104
1/4" = 1'-0"

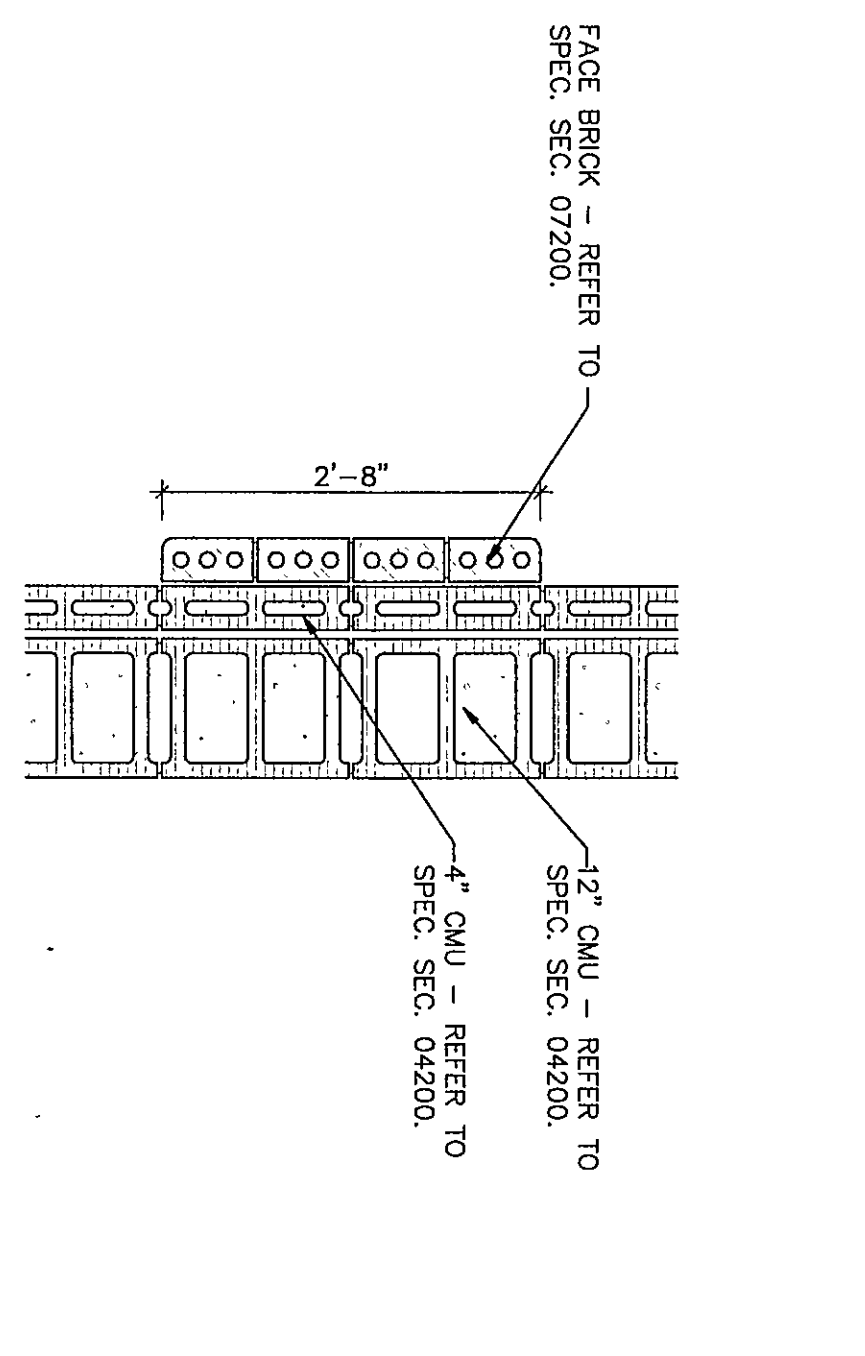


13
K106
1/4" = 1'-0"

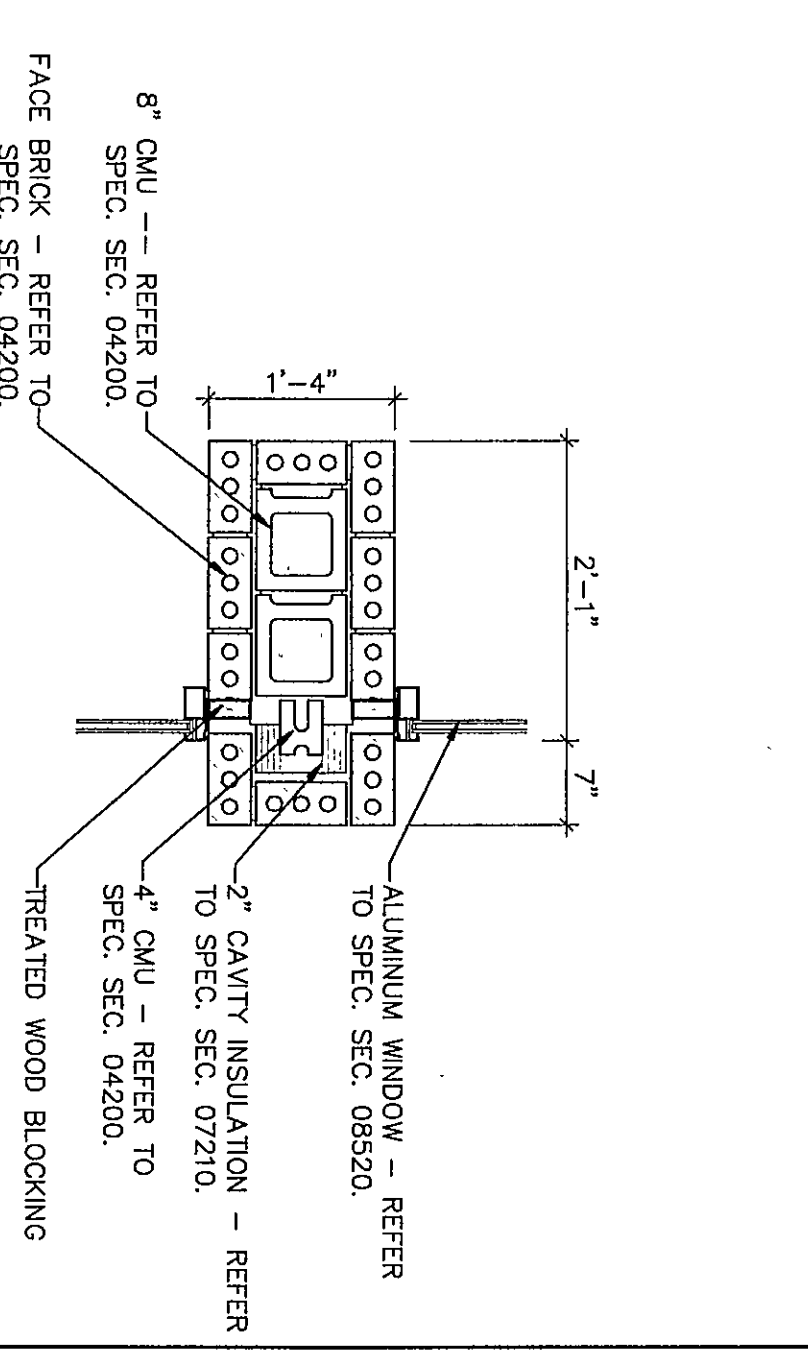


14
K102
1/4" = 1'-0"

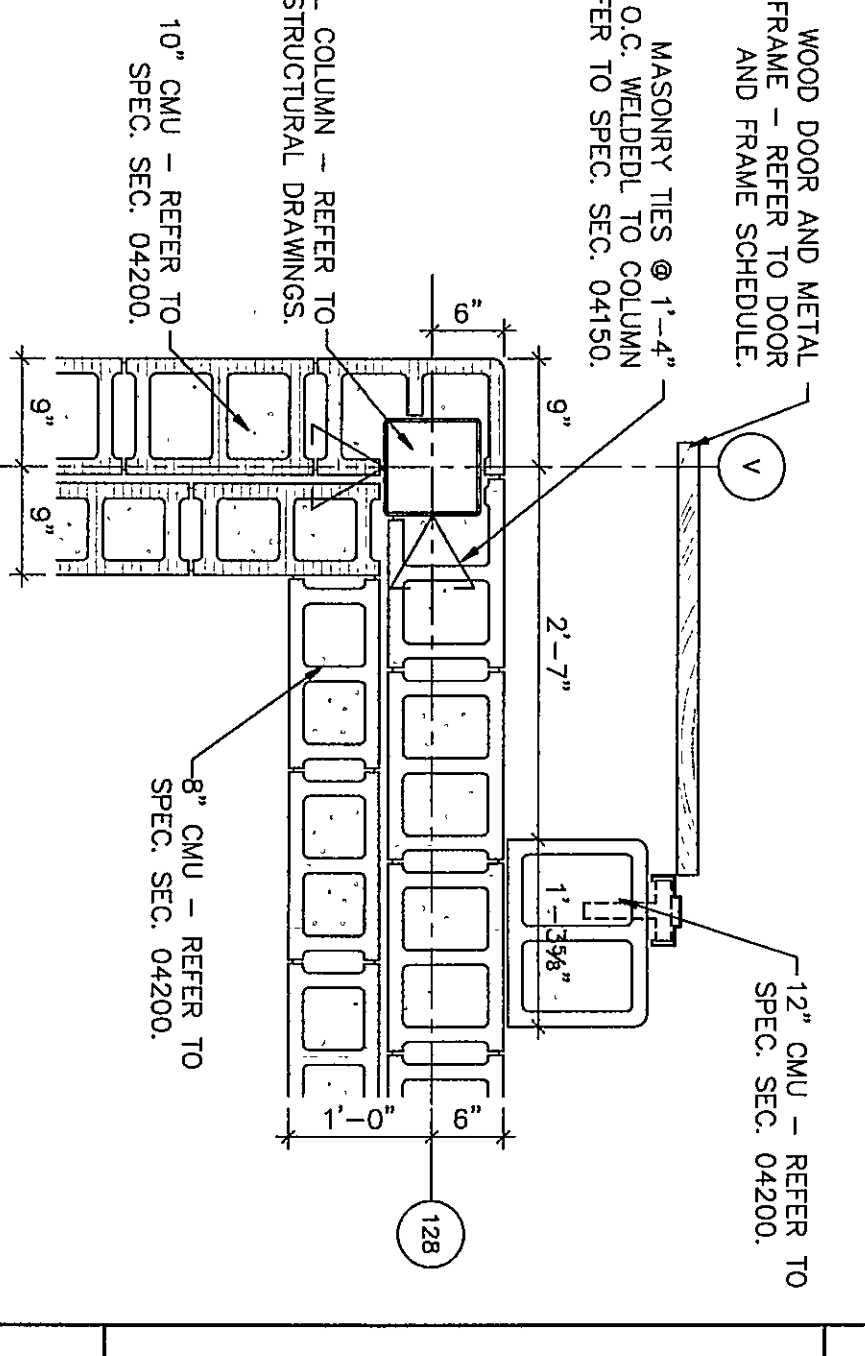

15
L118
1/4" = 1'-0"

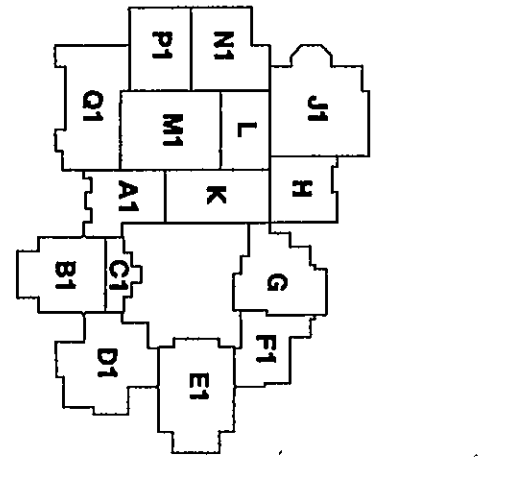

THE NEW
CHESTERTON HIGH SCHOOL
FOR THE
DUNELAND SCHOOL CORPORATION
CHESTERTON, INDIANA

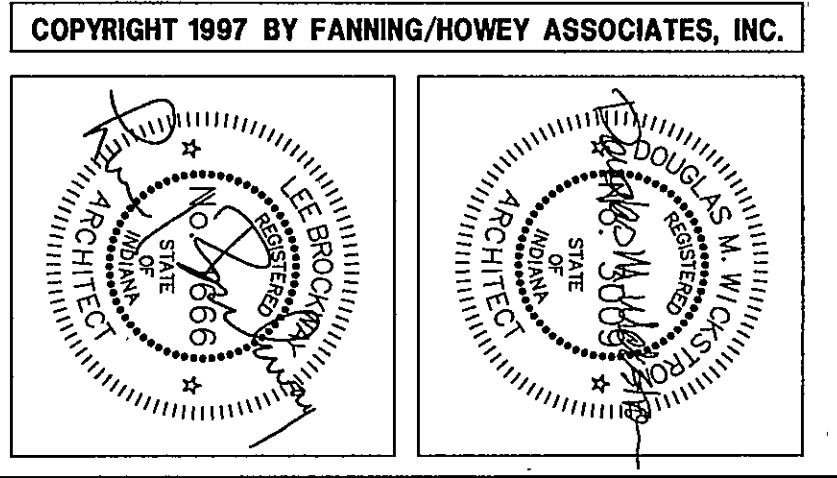

Fanning/Howey Associates, Inc.
Architects Engineers Consultants

PLAN DETAILS
DRAWN BY: FJB COMM. NO.: 95067.00
CHECKED BY: JHJ DATE: APRIL 21, 1997
A1.38
REVISIONS NO. DATE

CHESTERTON HIGH SCHOOL
95067.00

07-A-110