





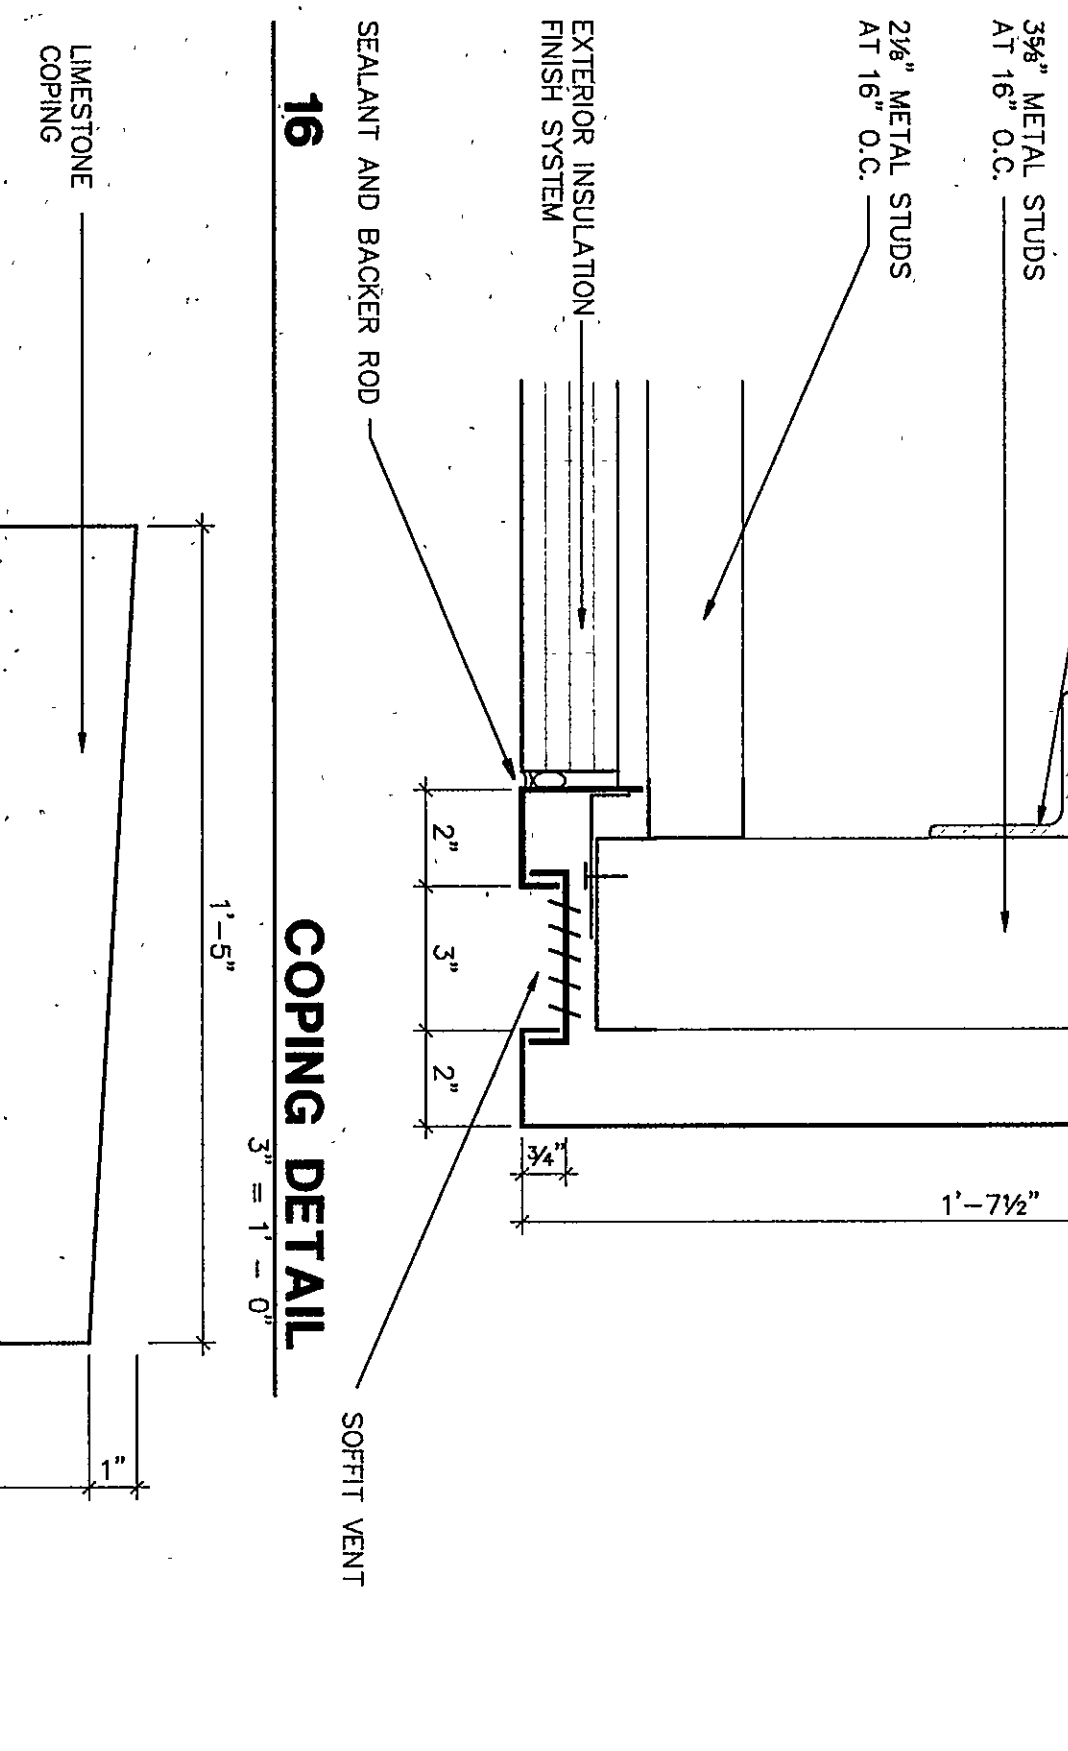



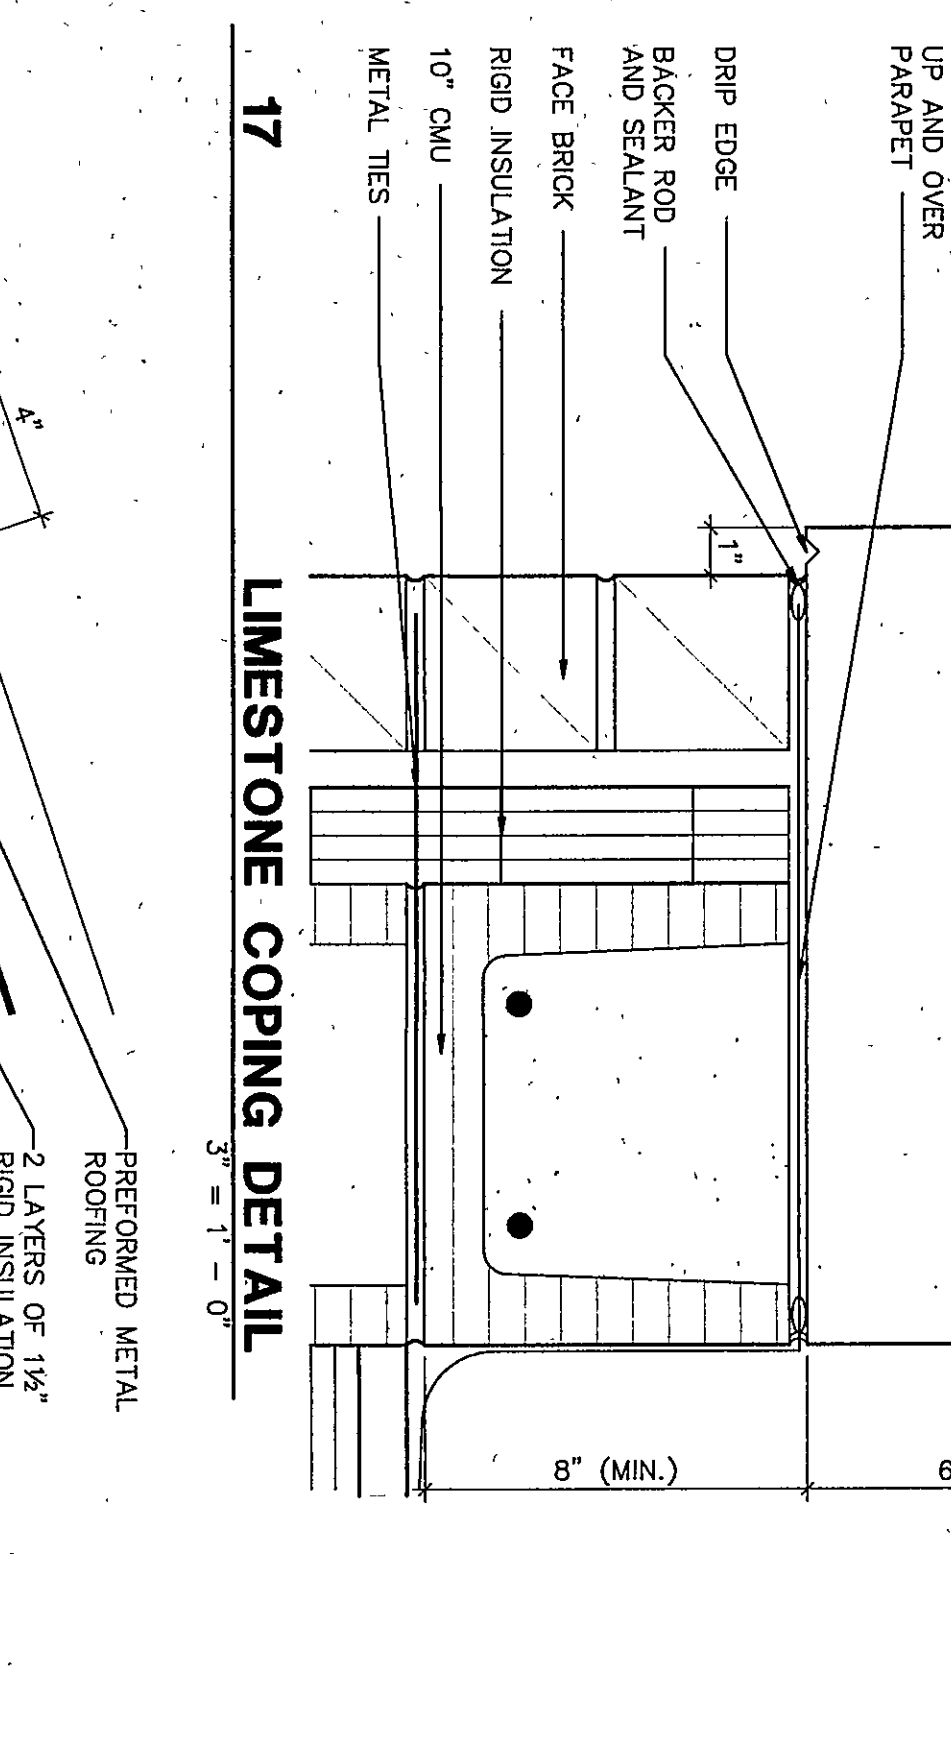



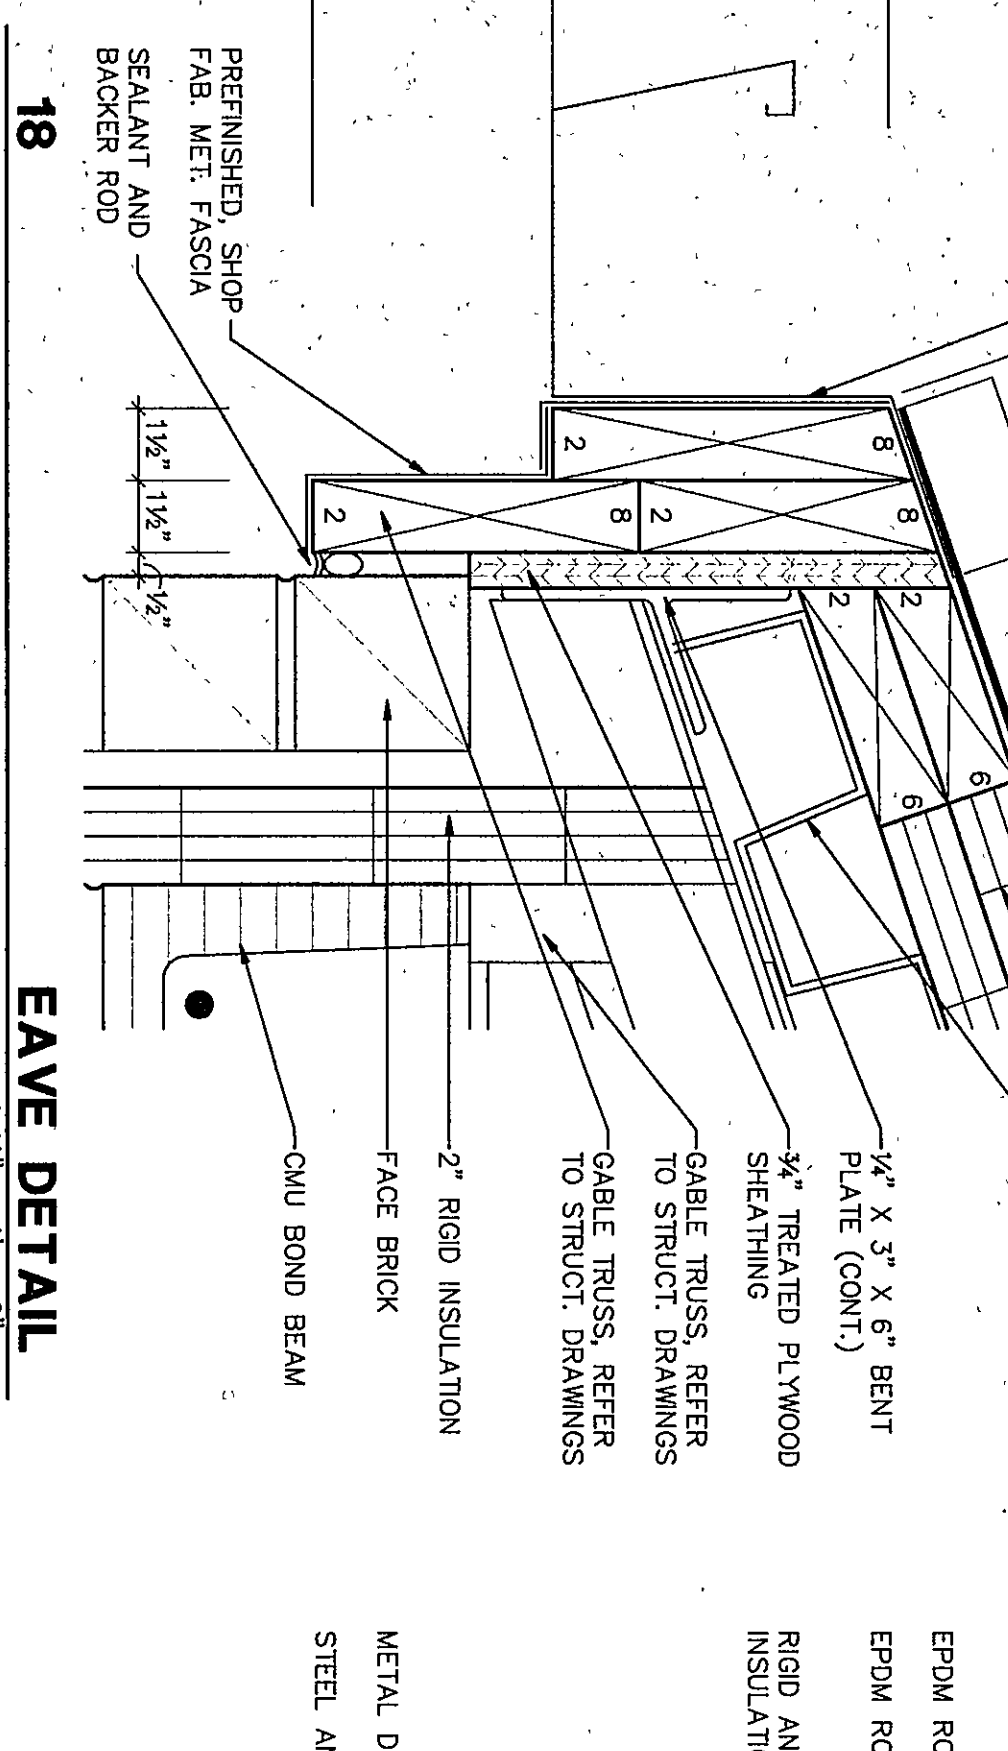



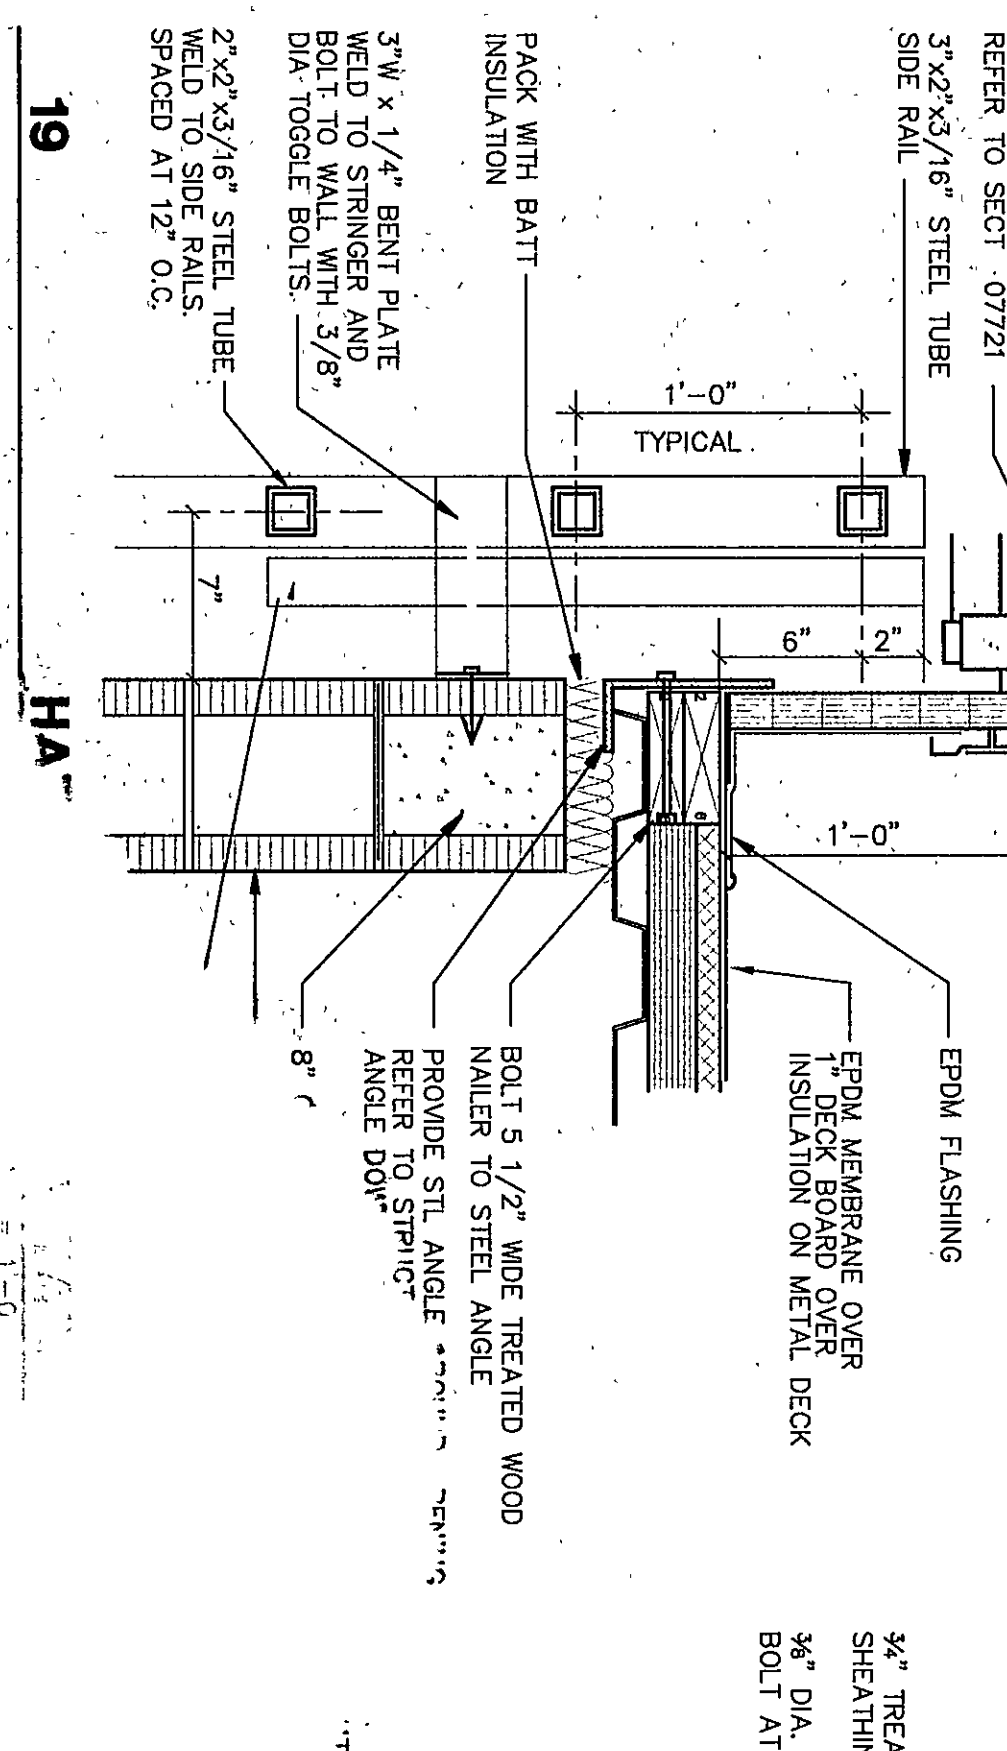



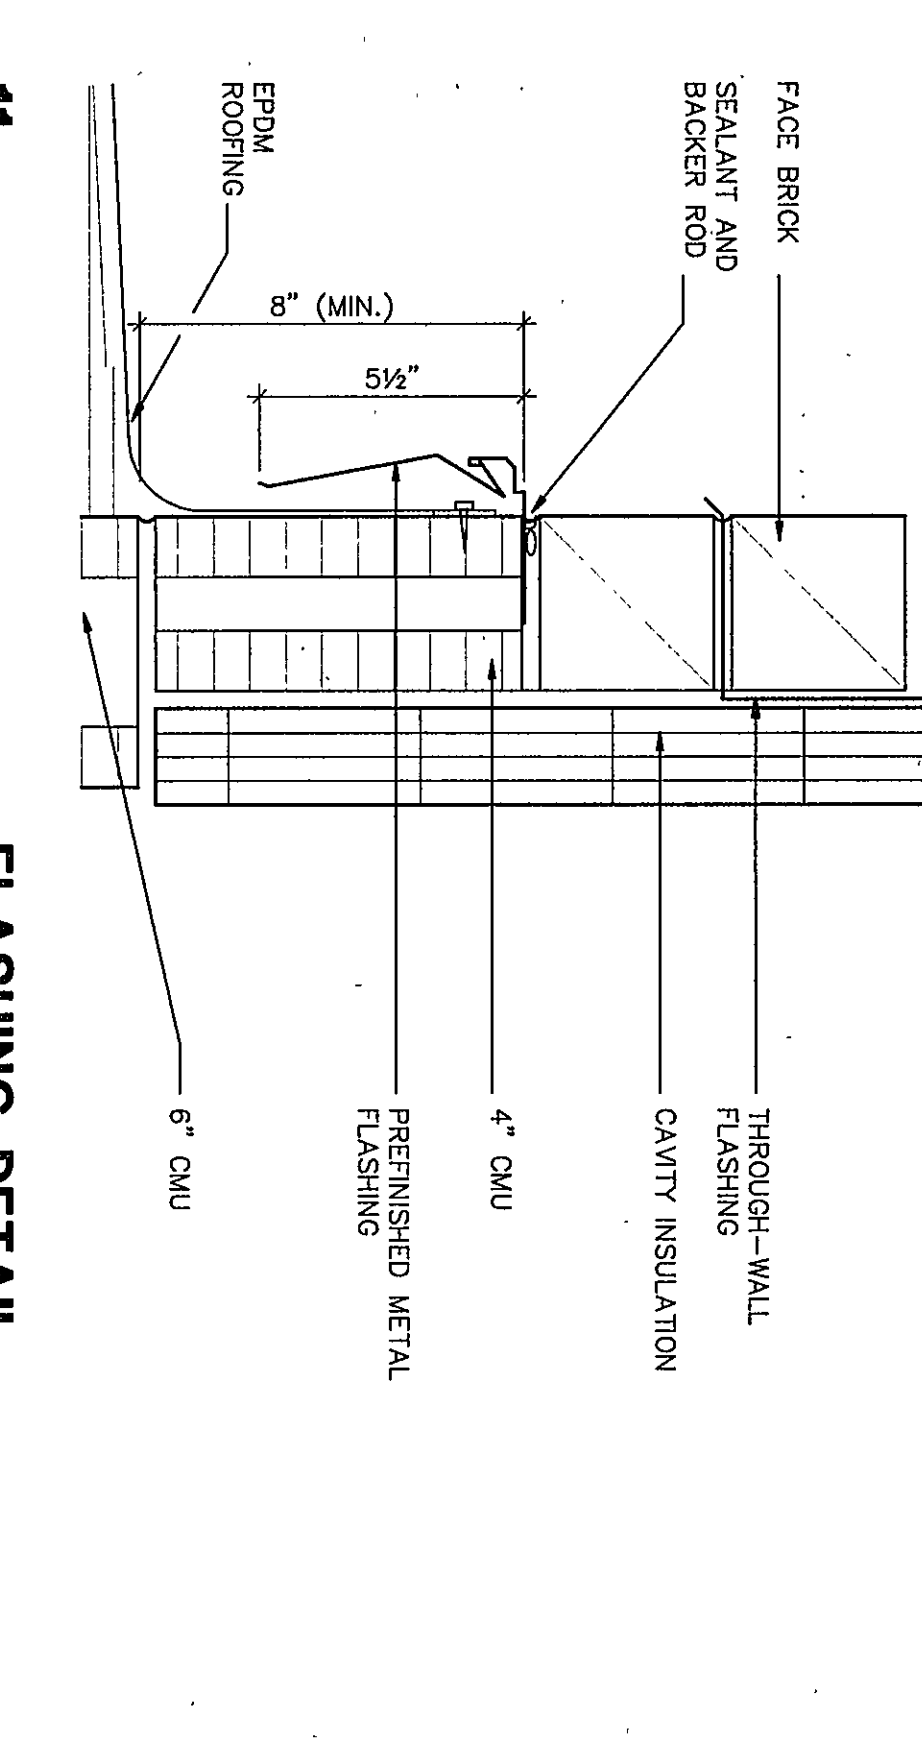



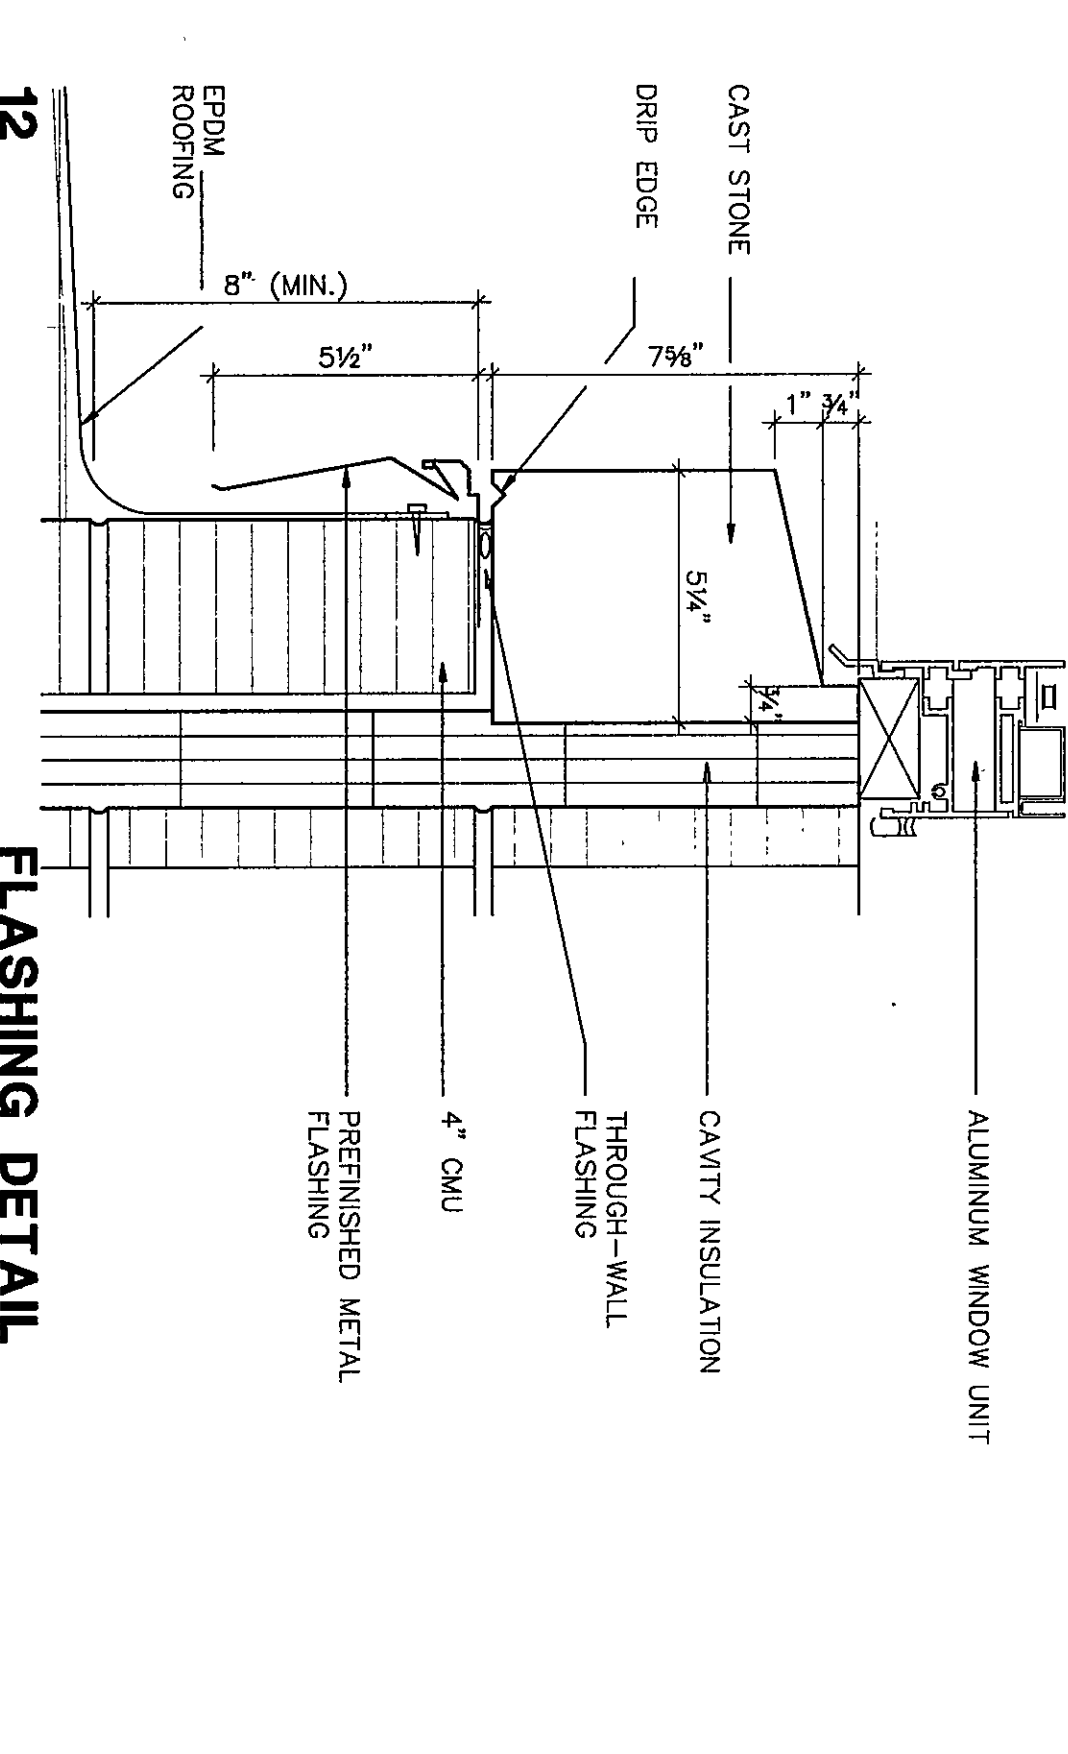



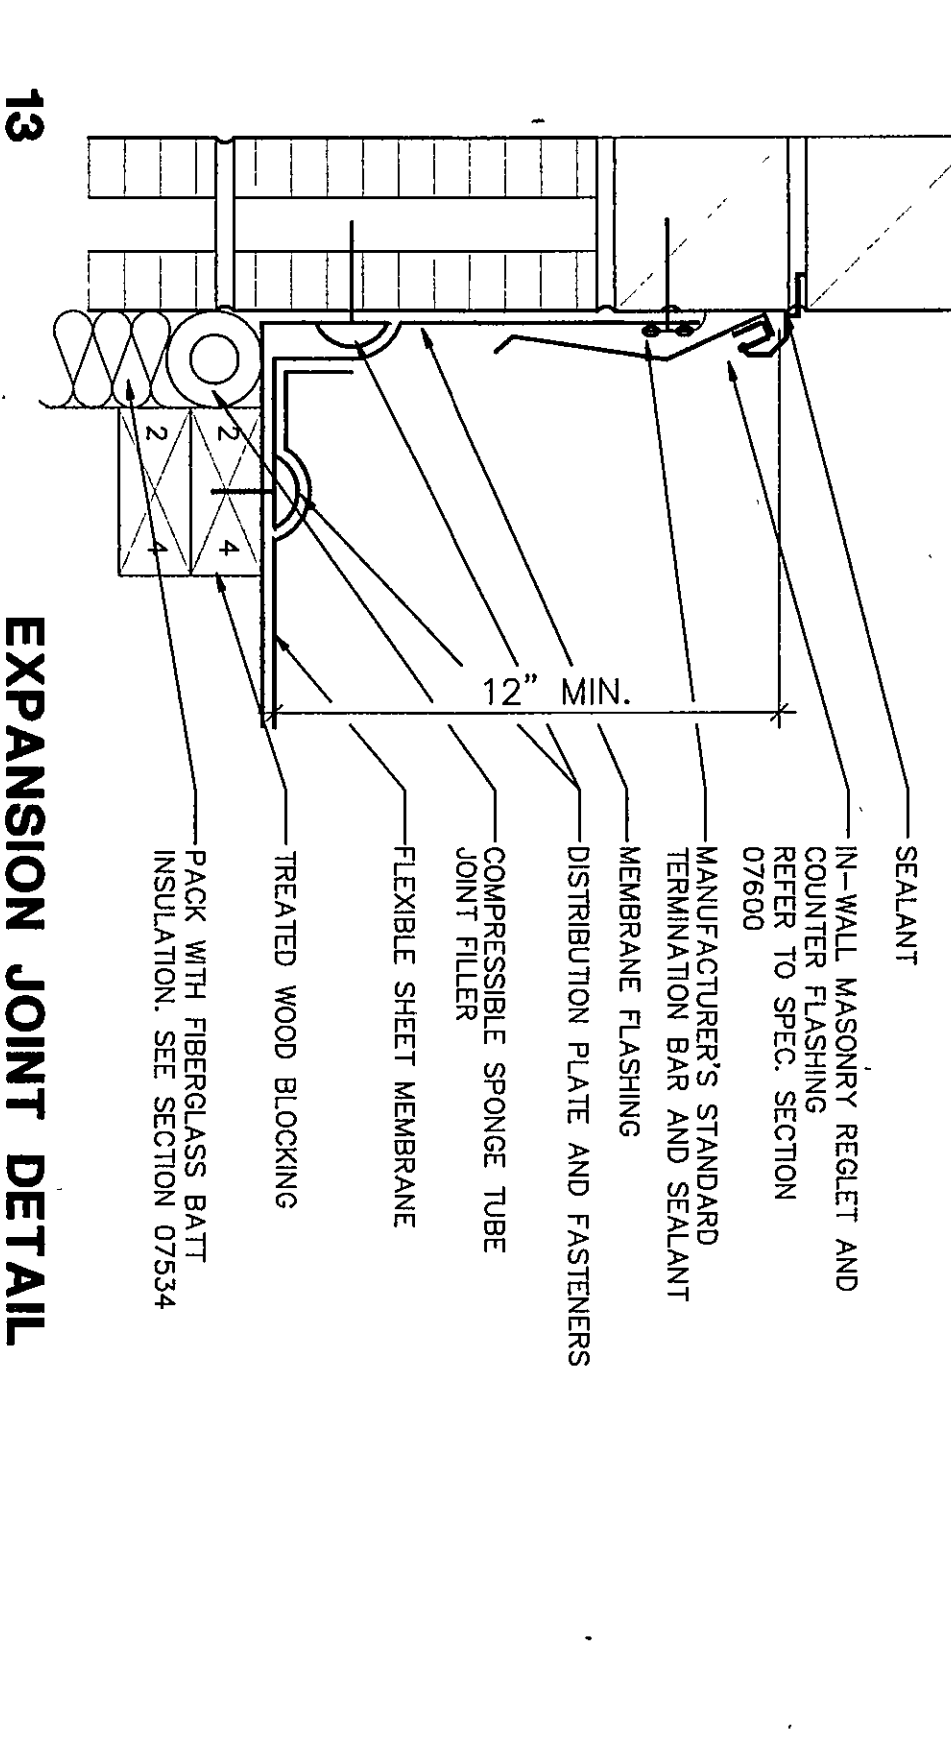



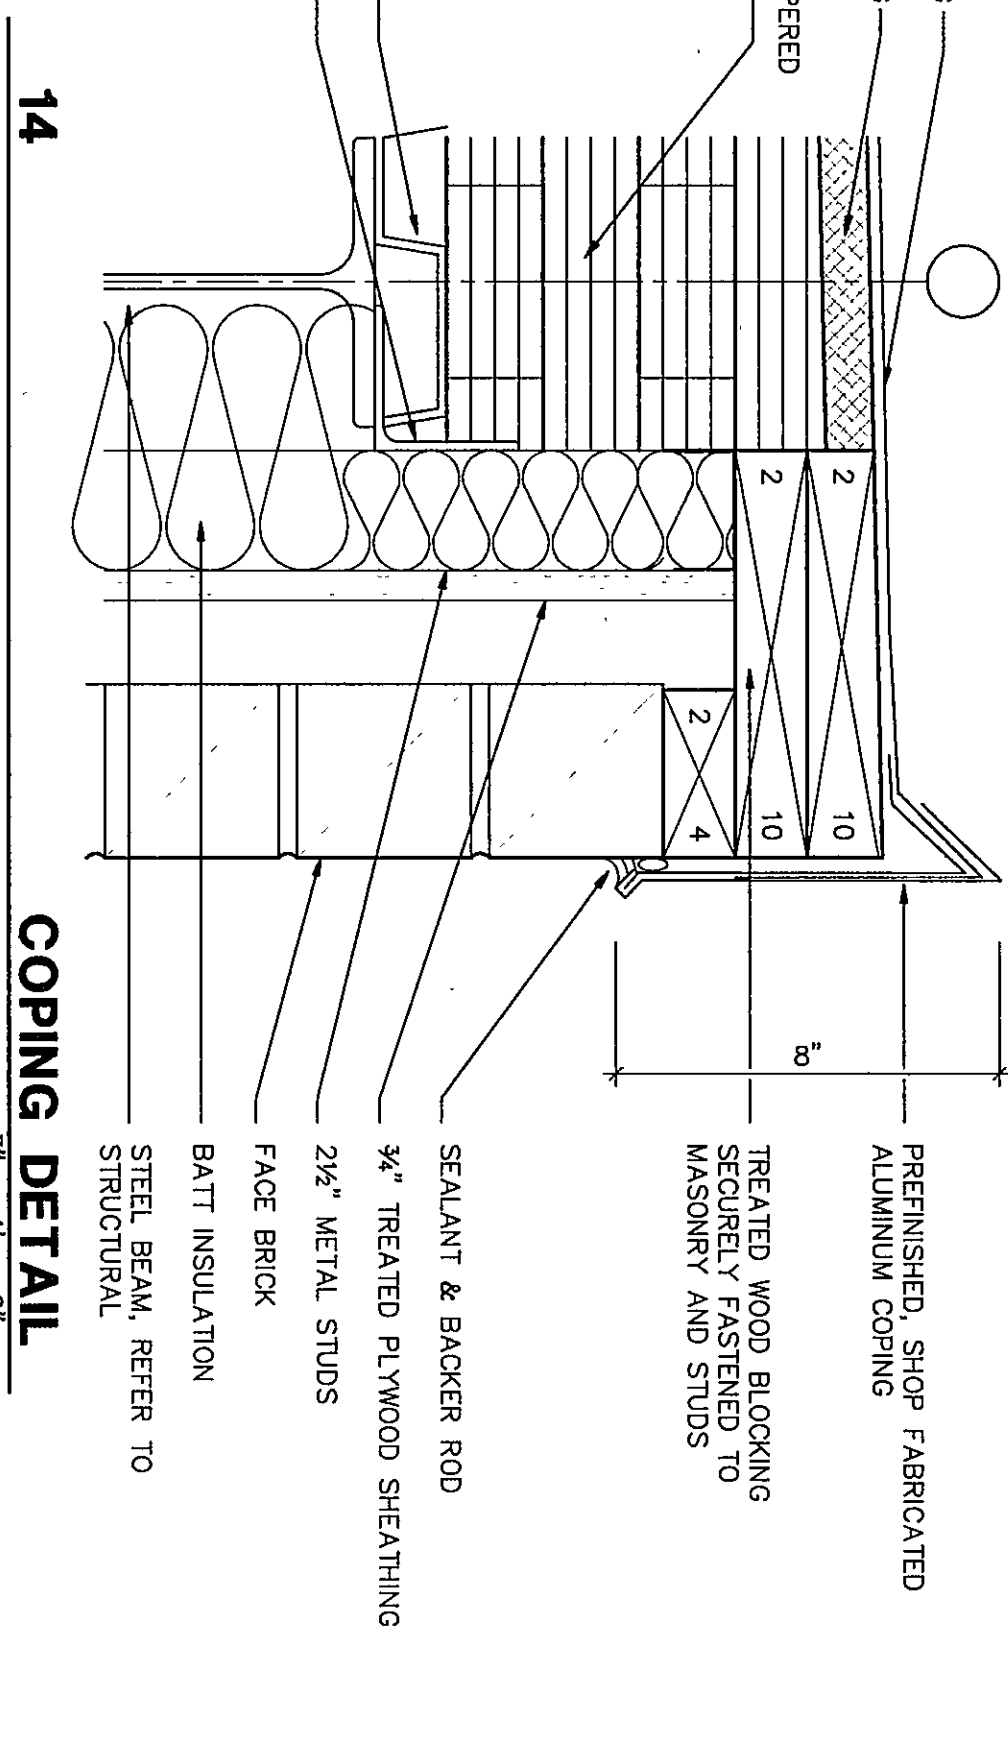



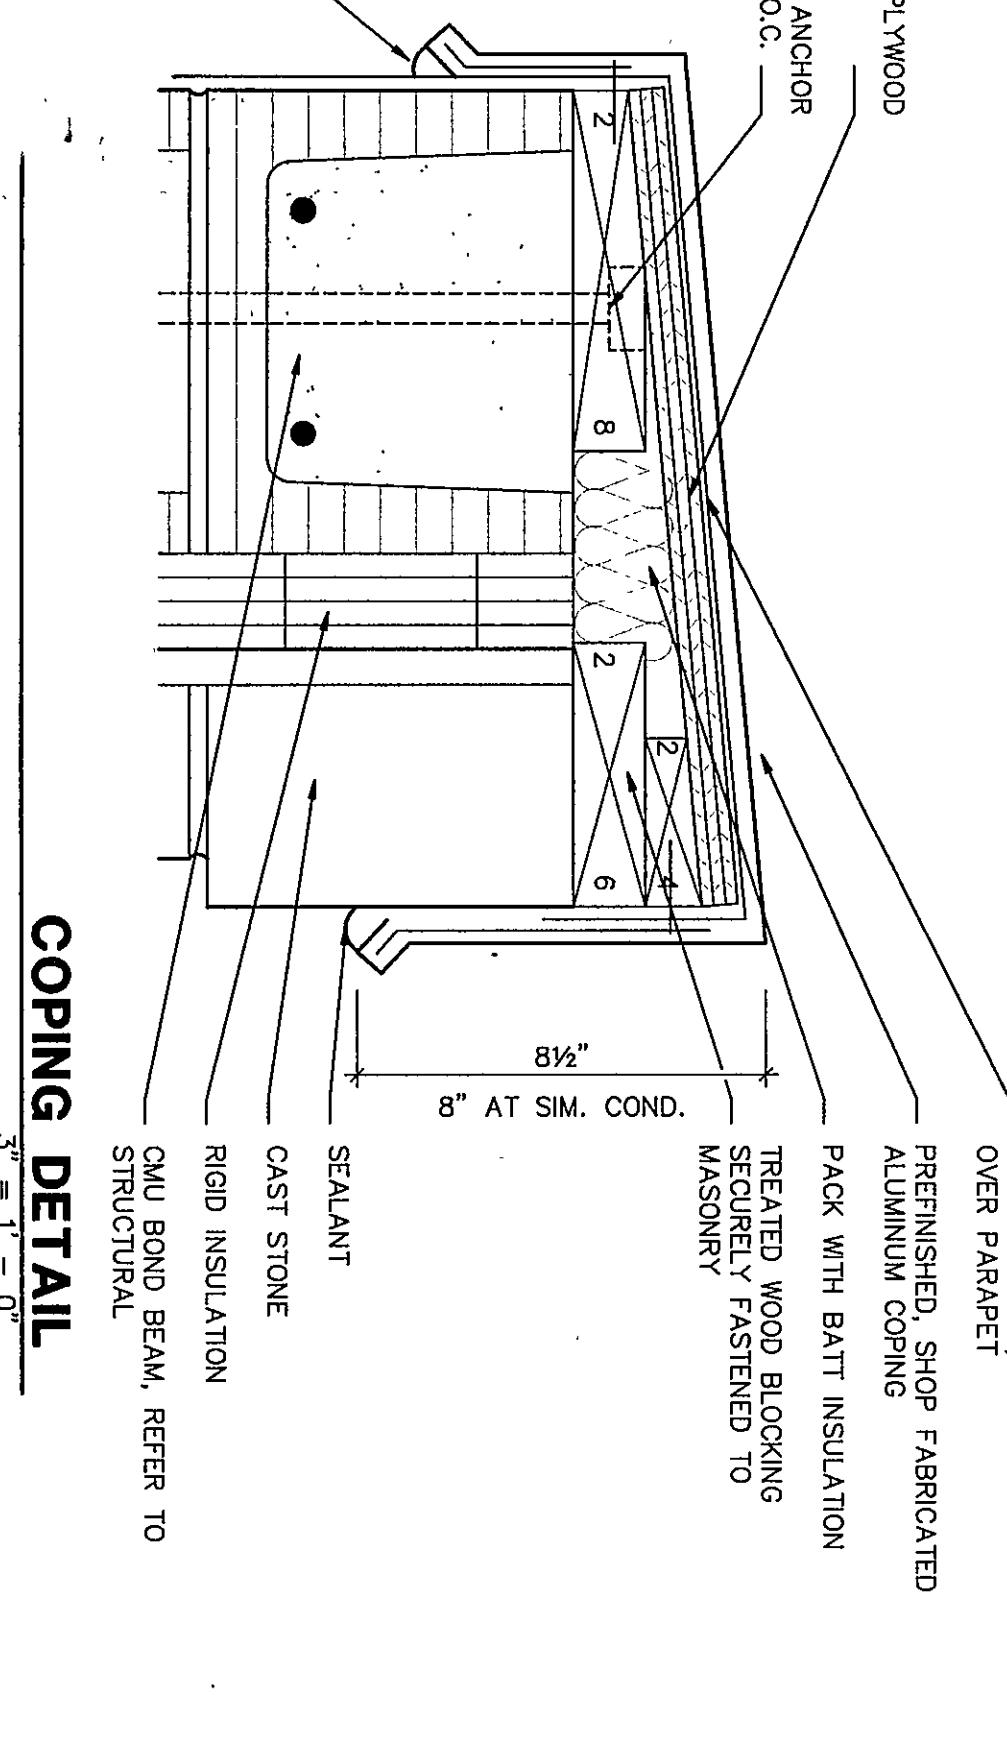



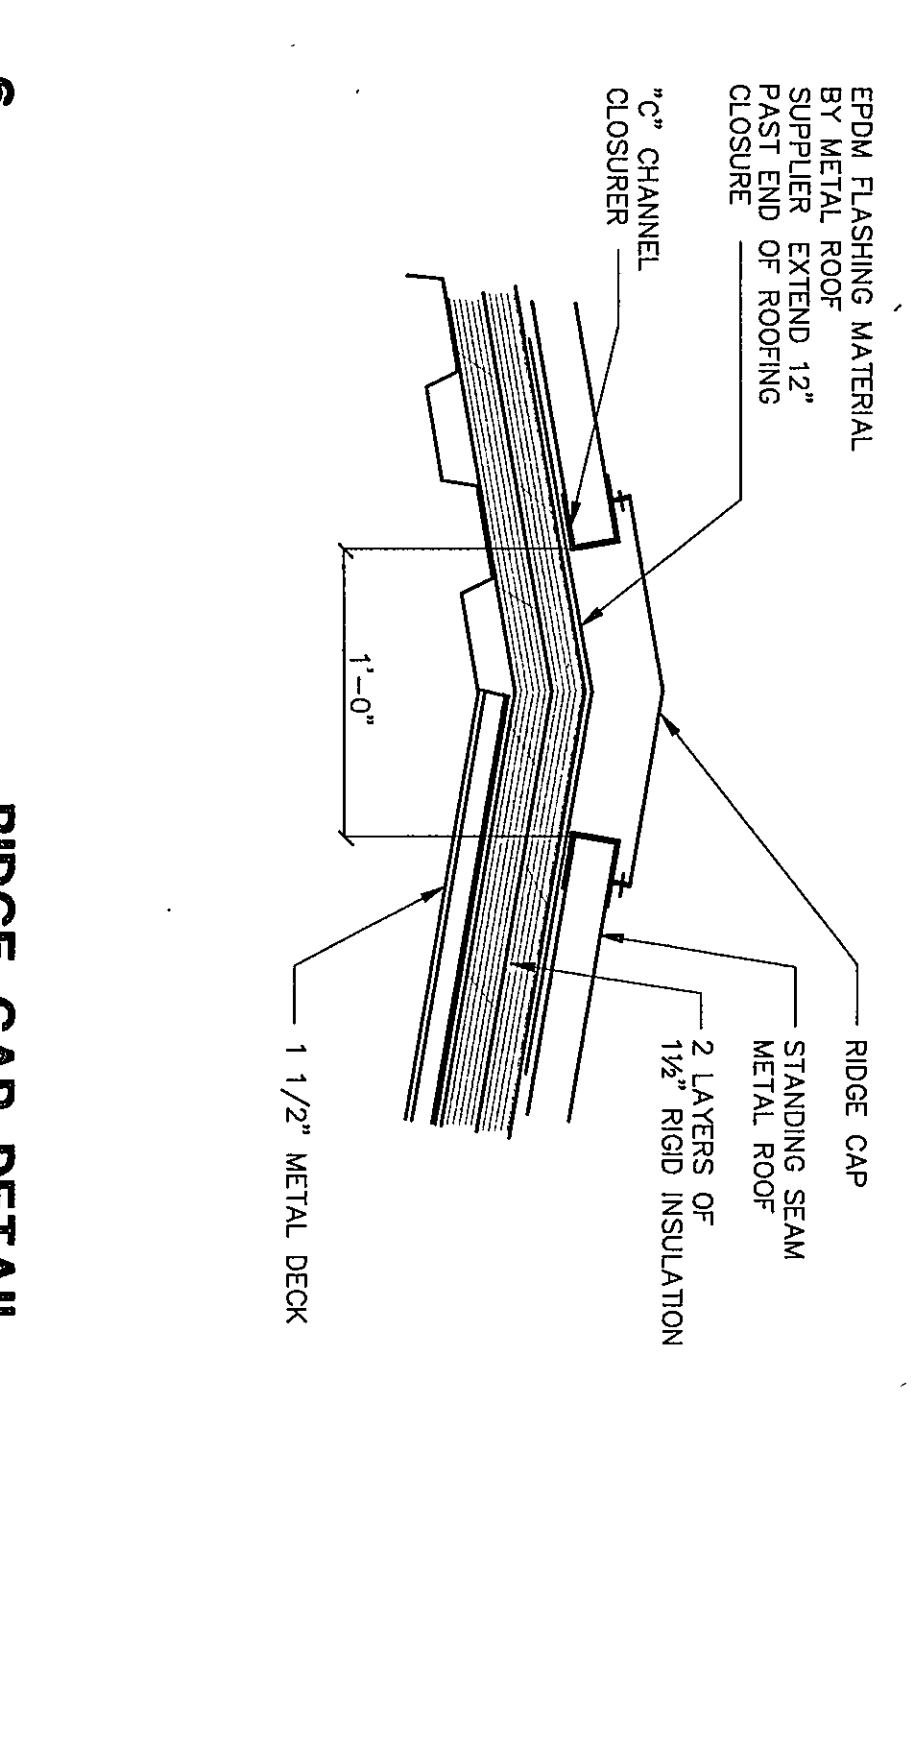



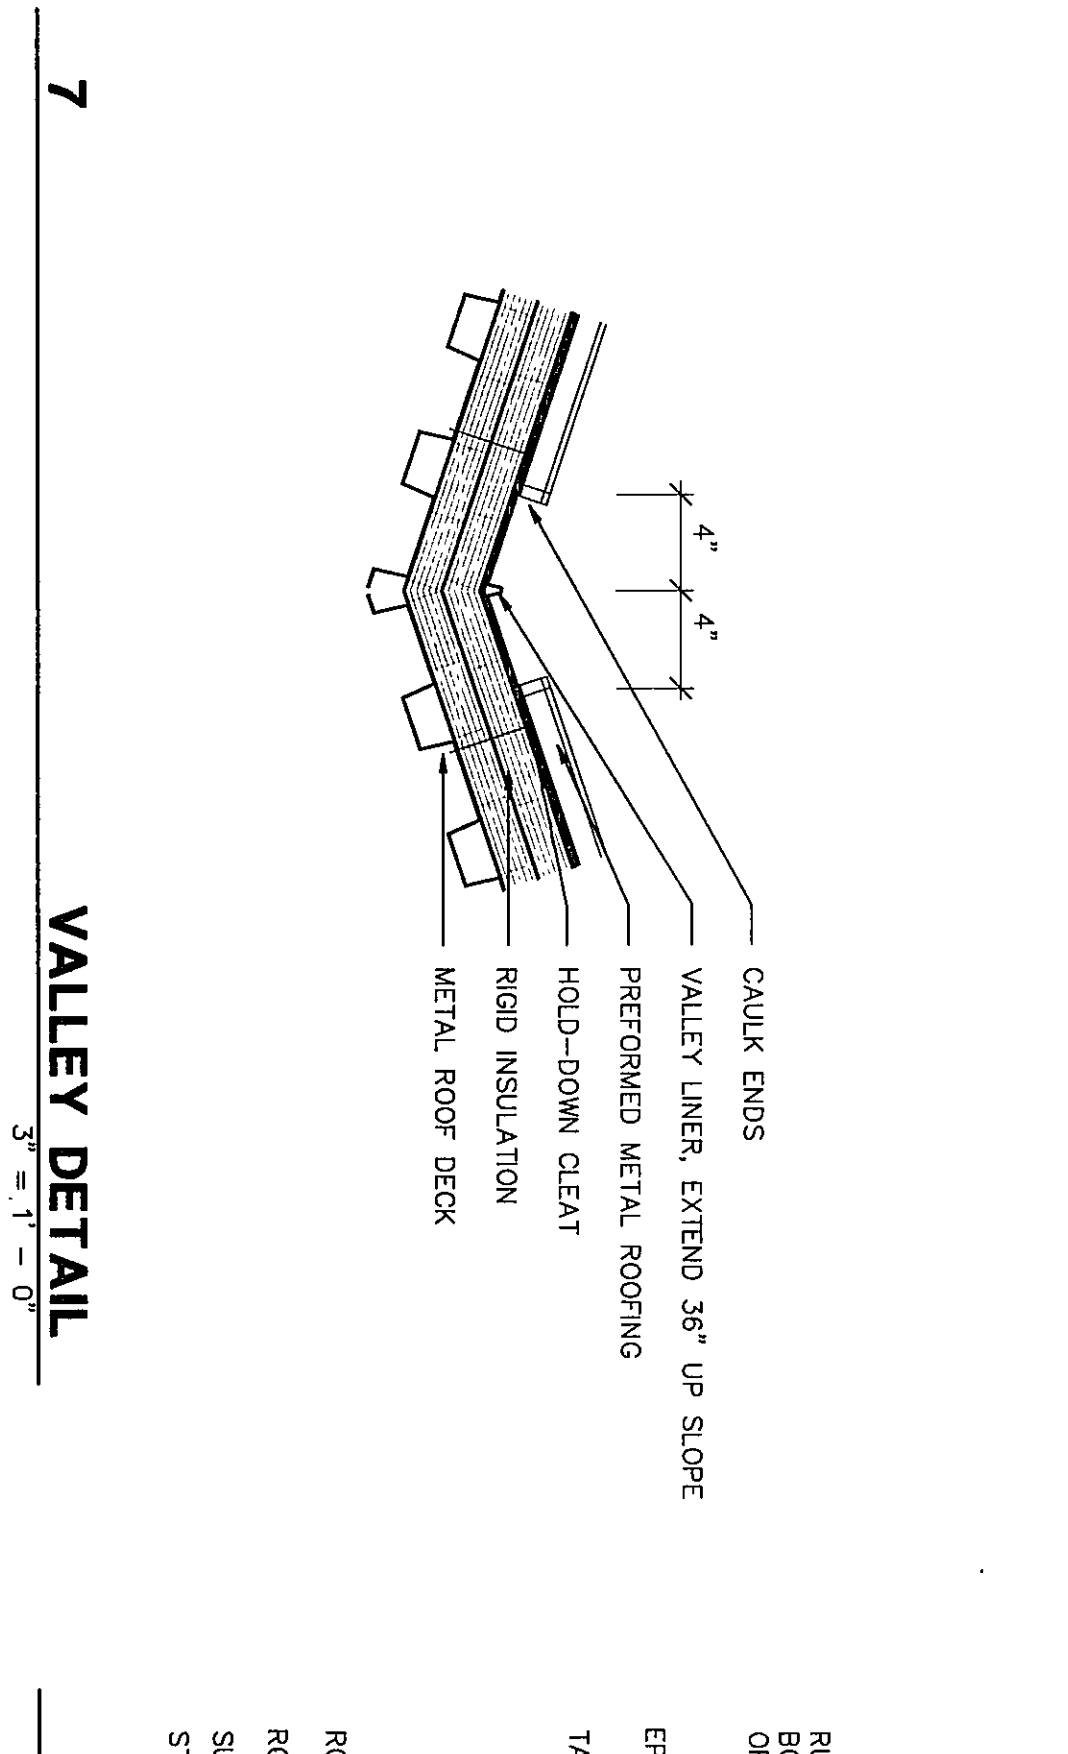



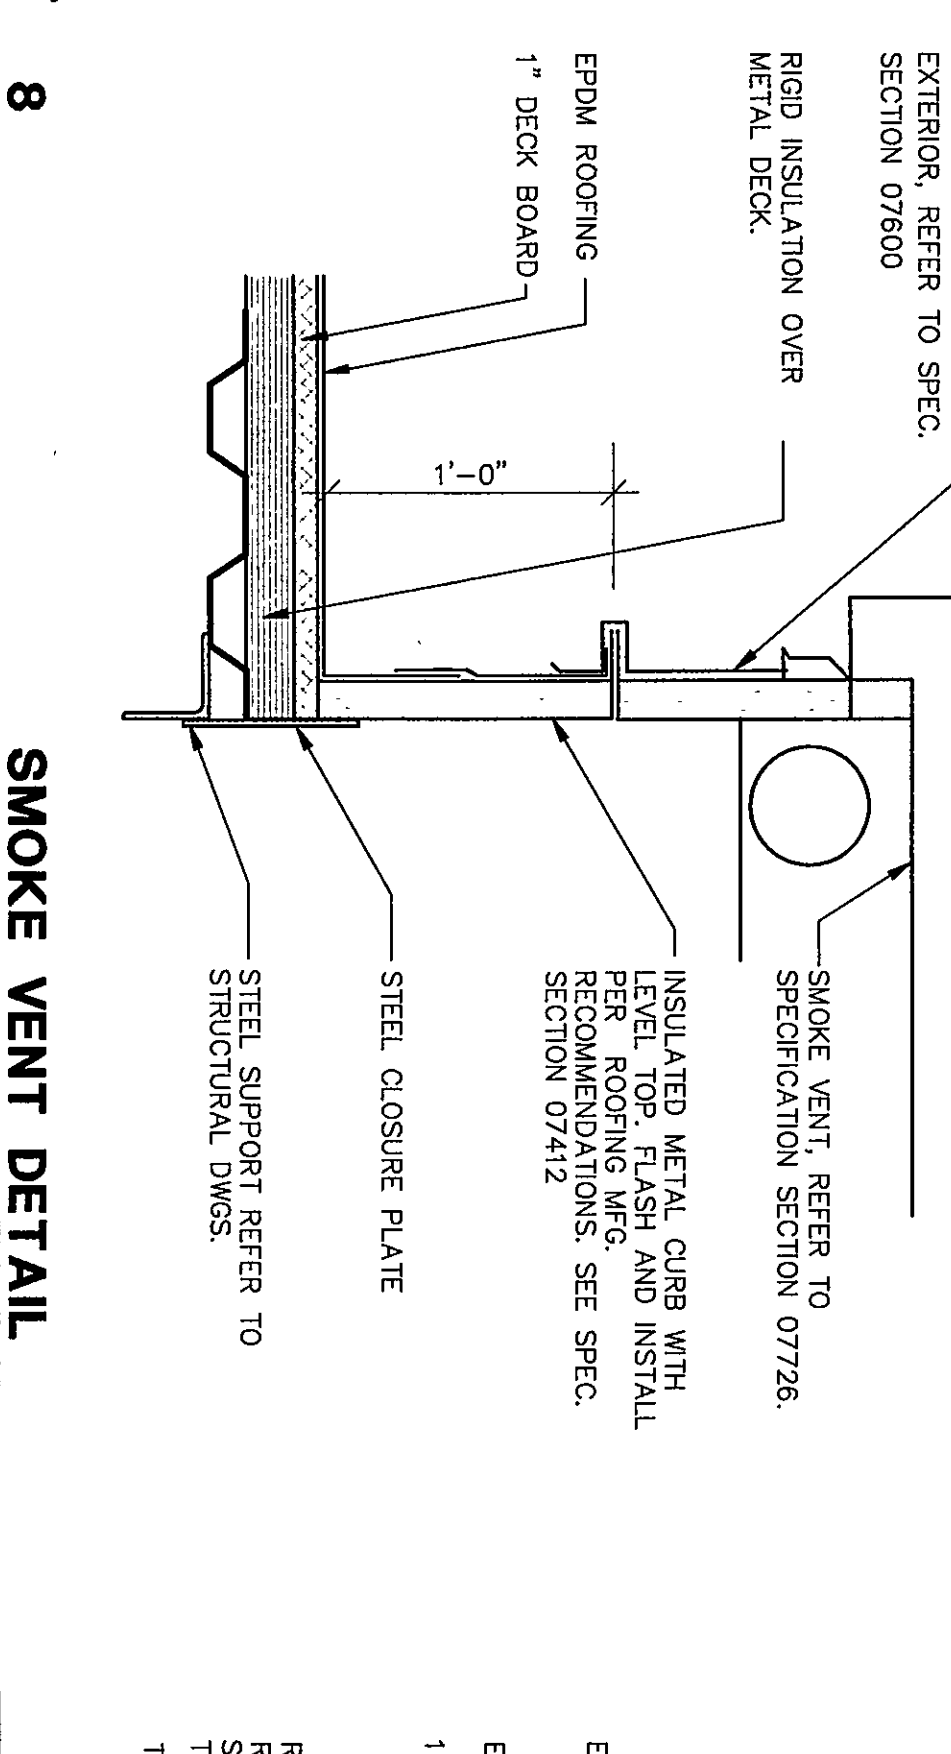



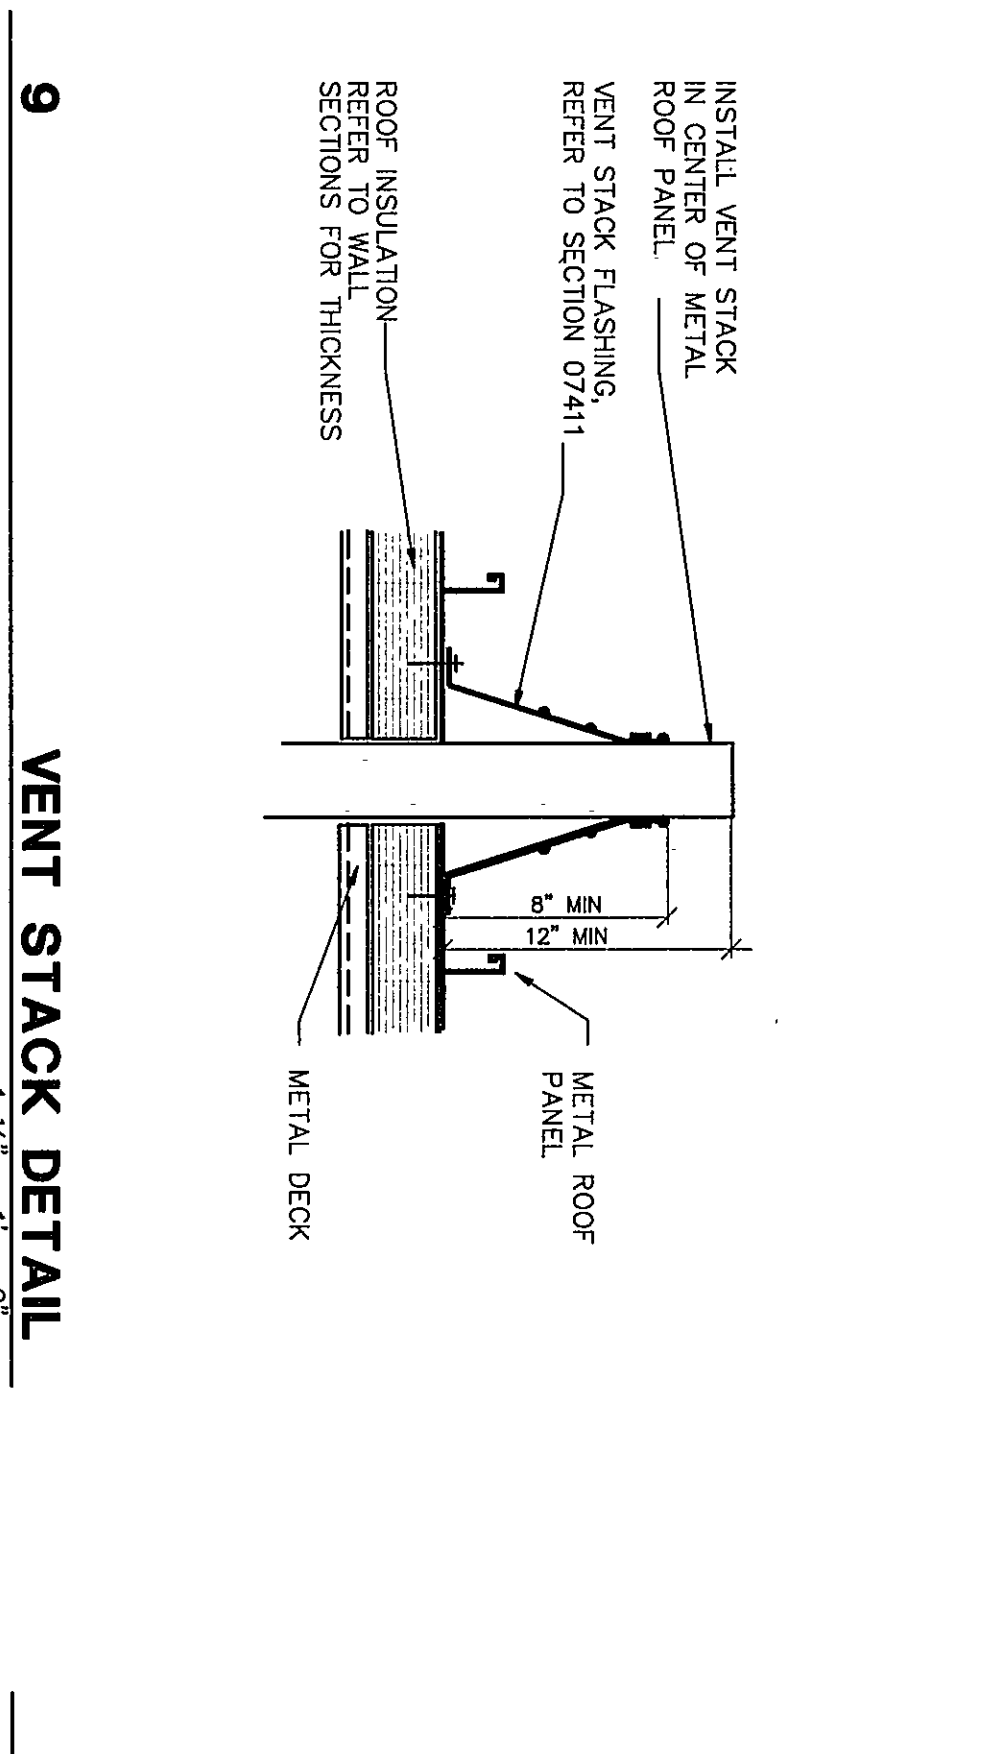


**23 COPING DETAIL**  
1 1/2" = 1'-0"

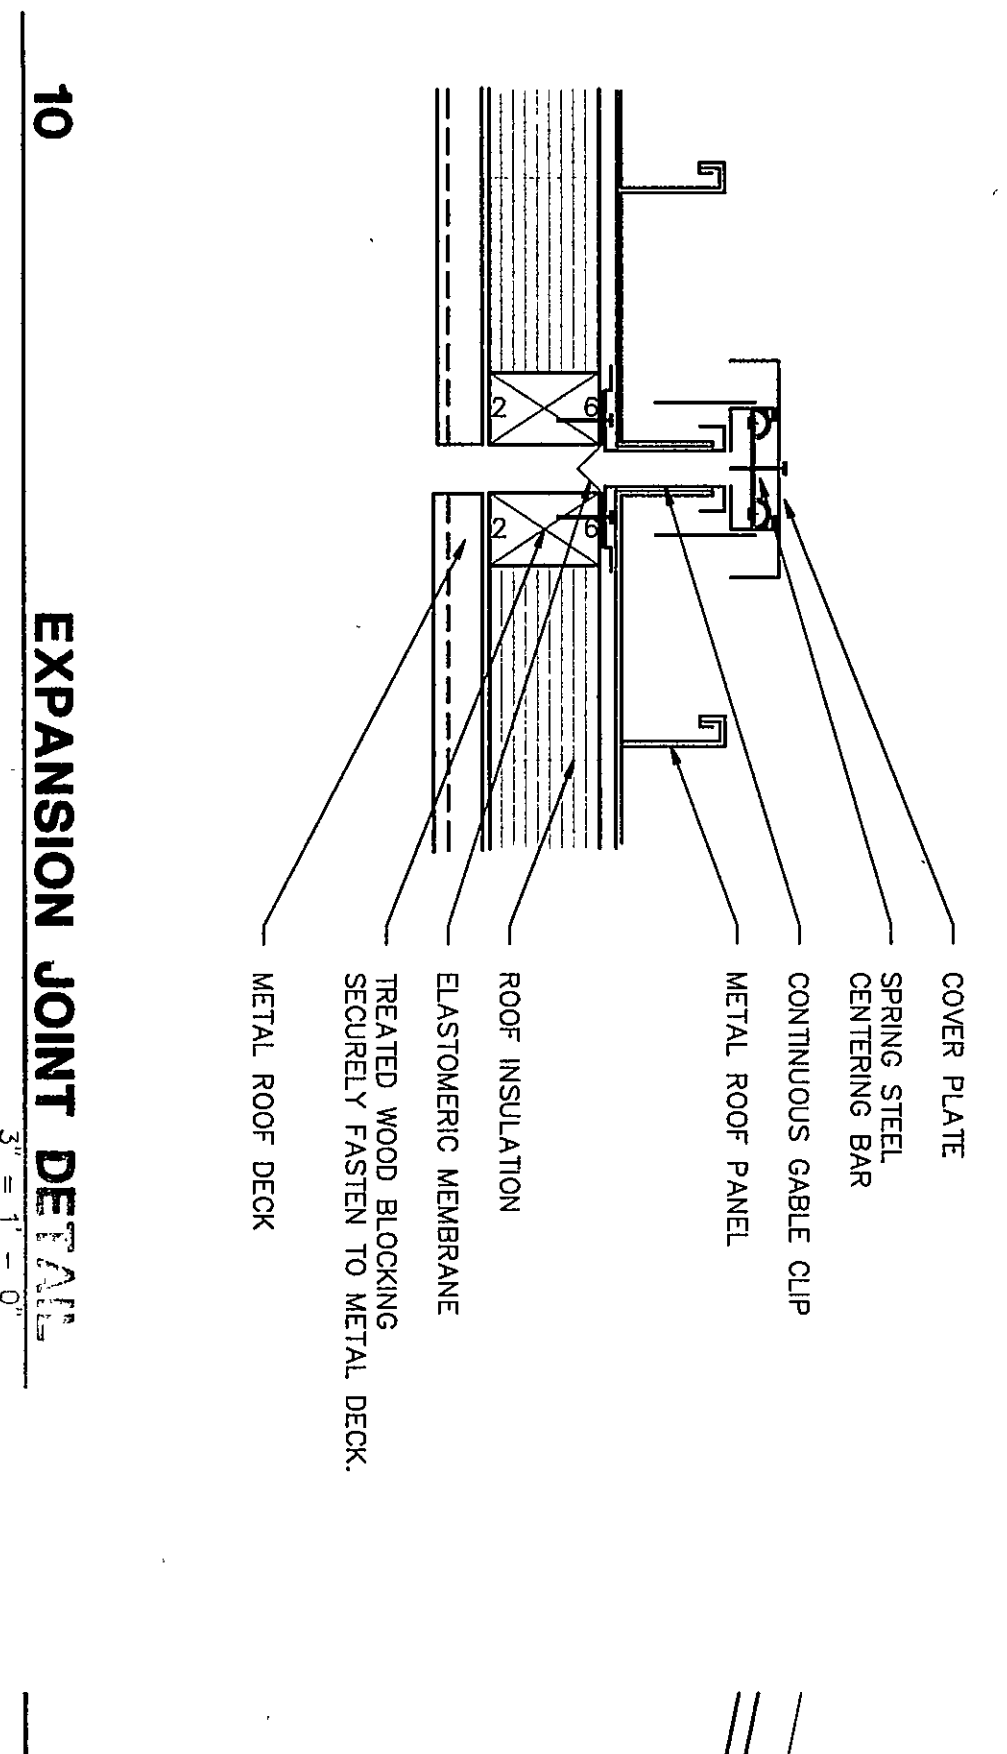



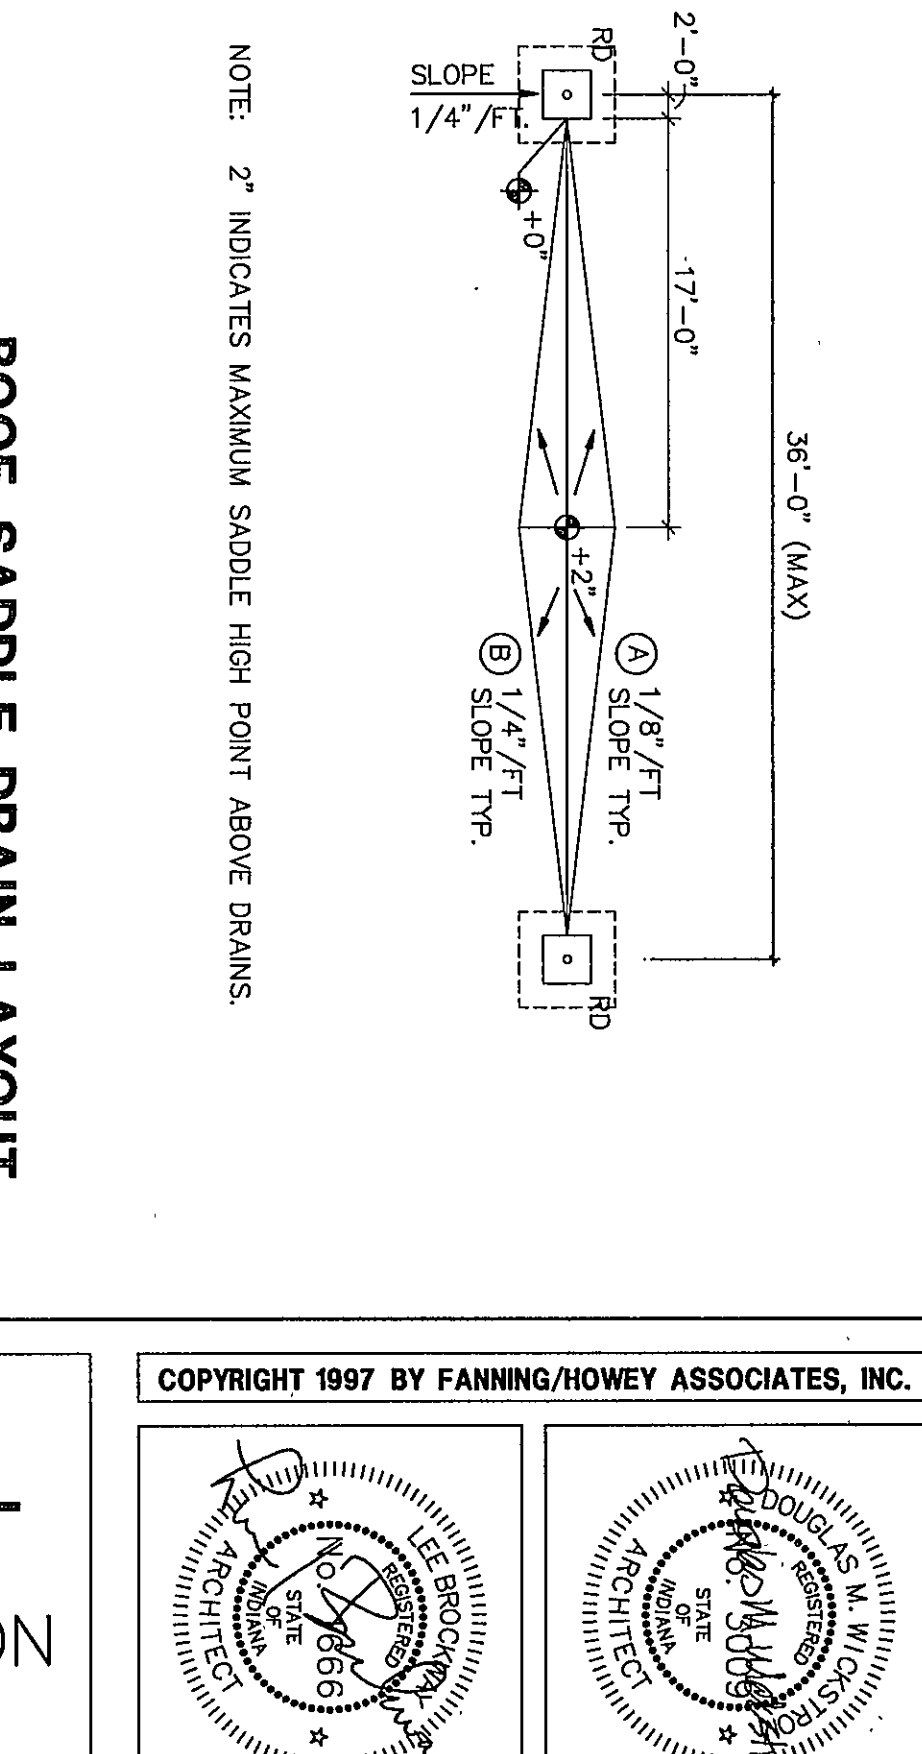


**25 ROOF SADDLE DRAIN LAYOUT**  
1/8" = 1'-0"

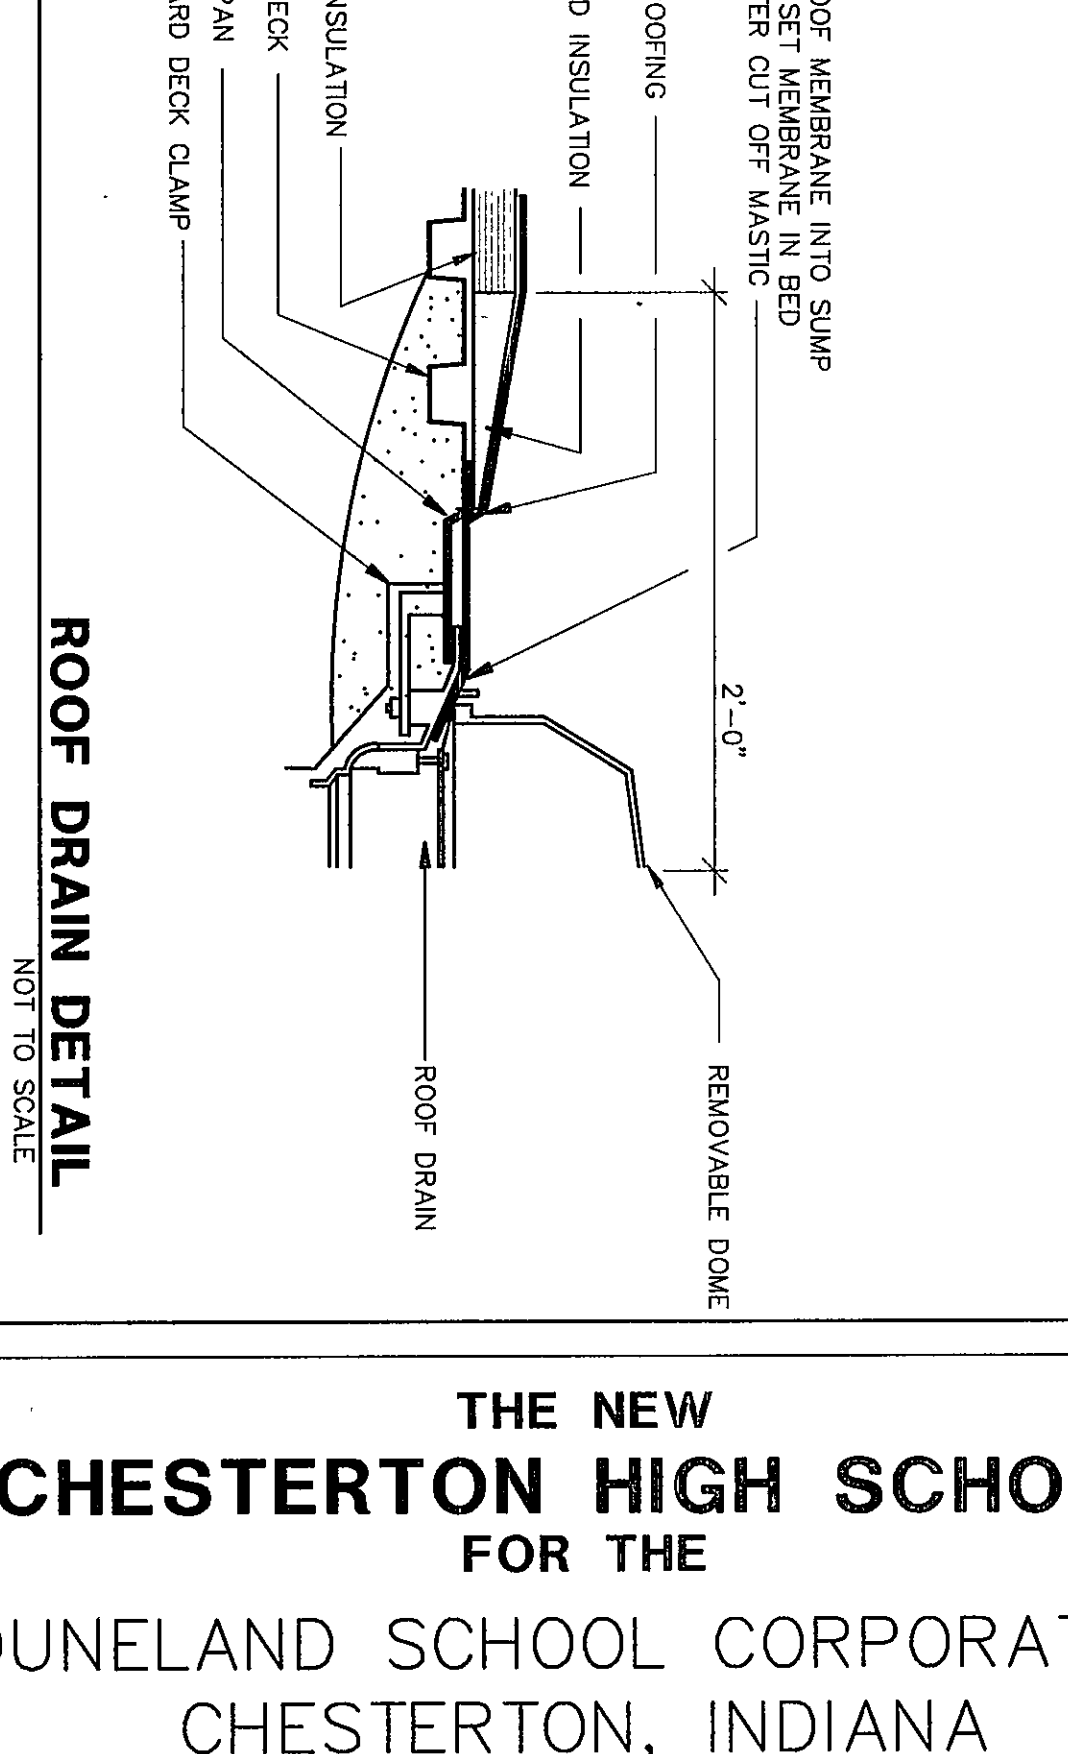


**26 ROOF DRAIN DETAIL**  
NOT TO SCALE

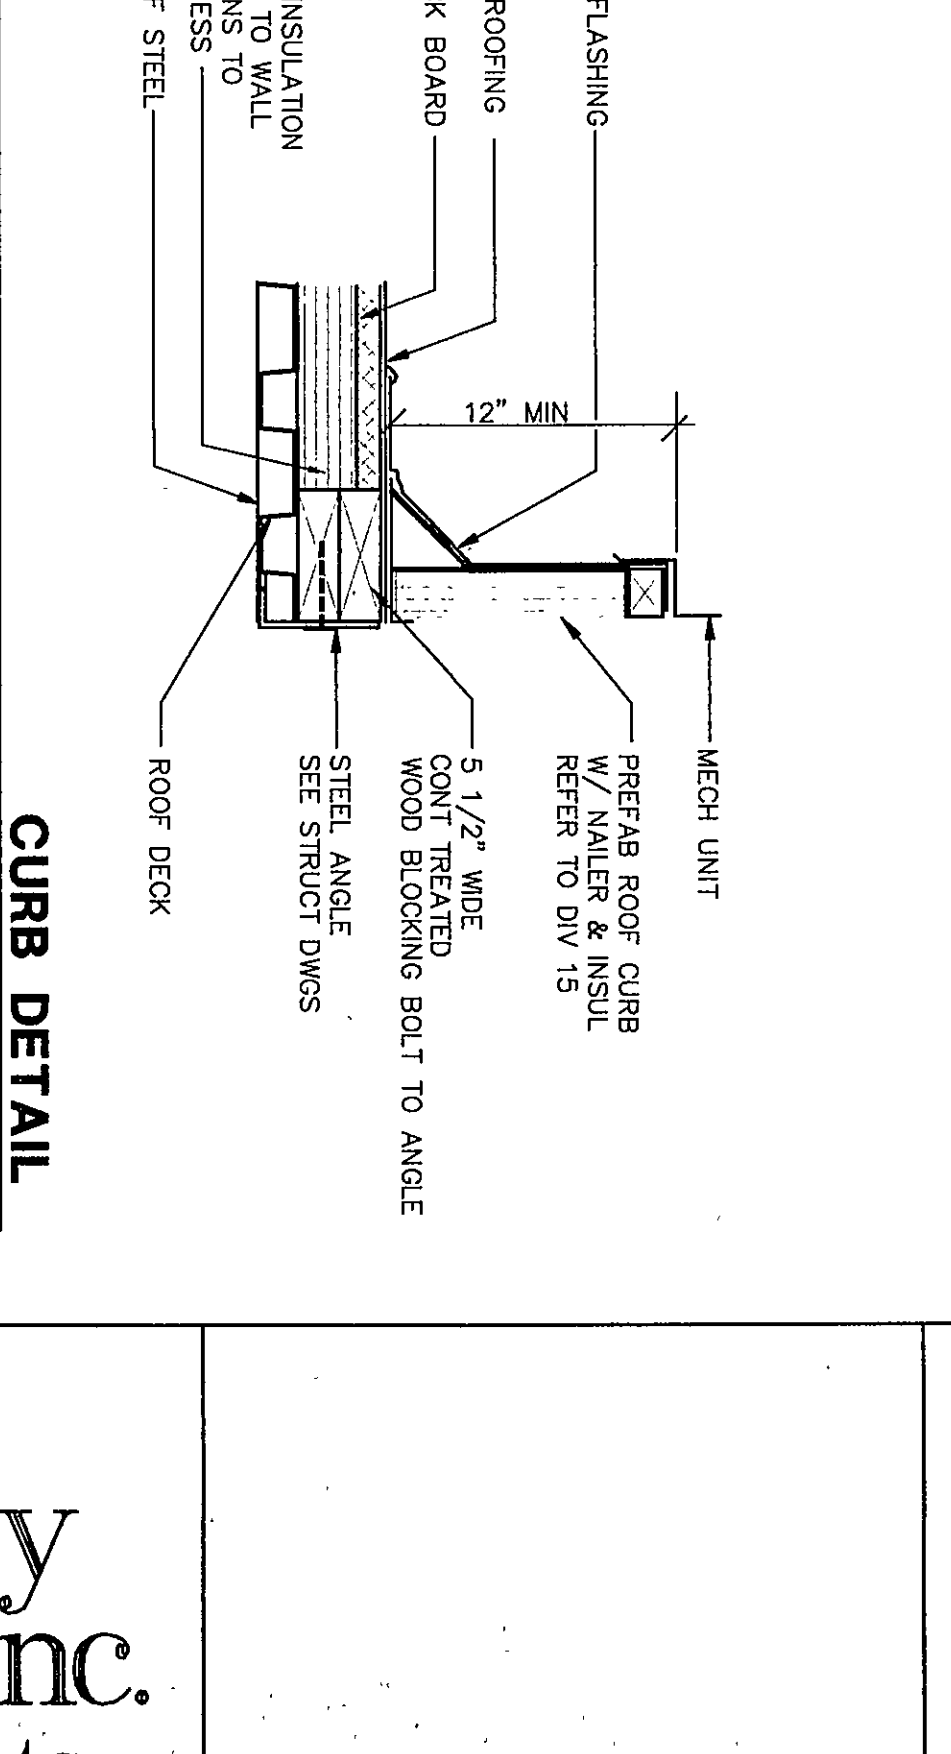

3/8" = 1'-0"

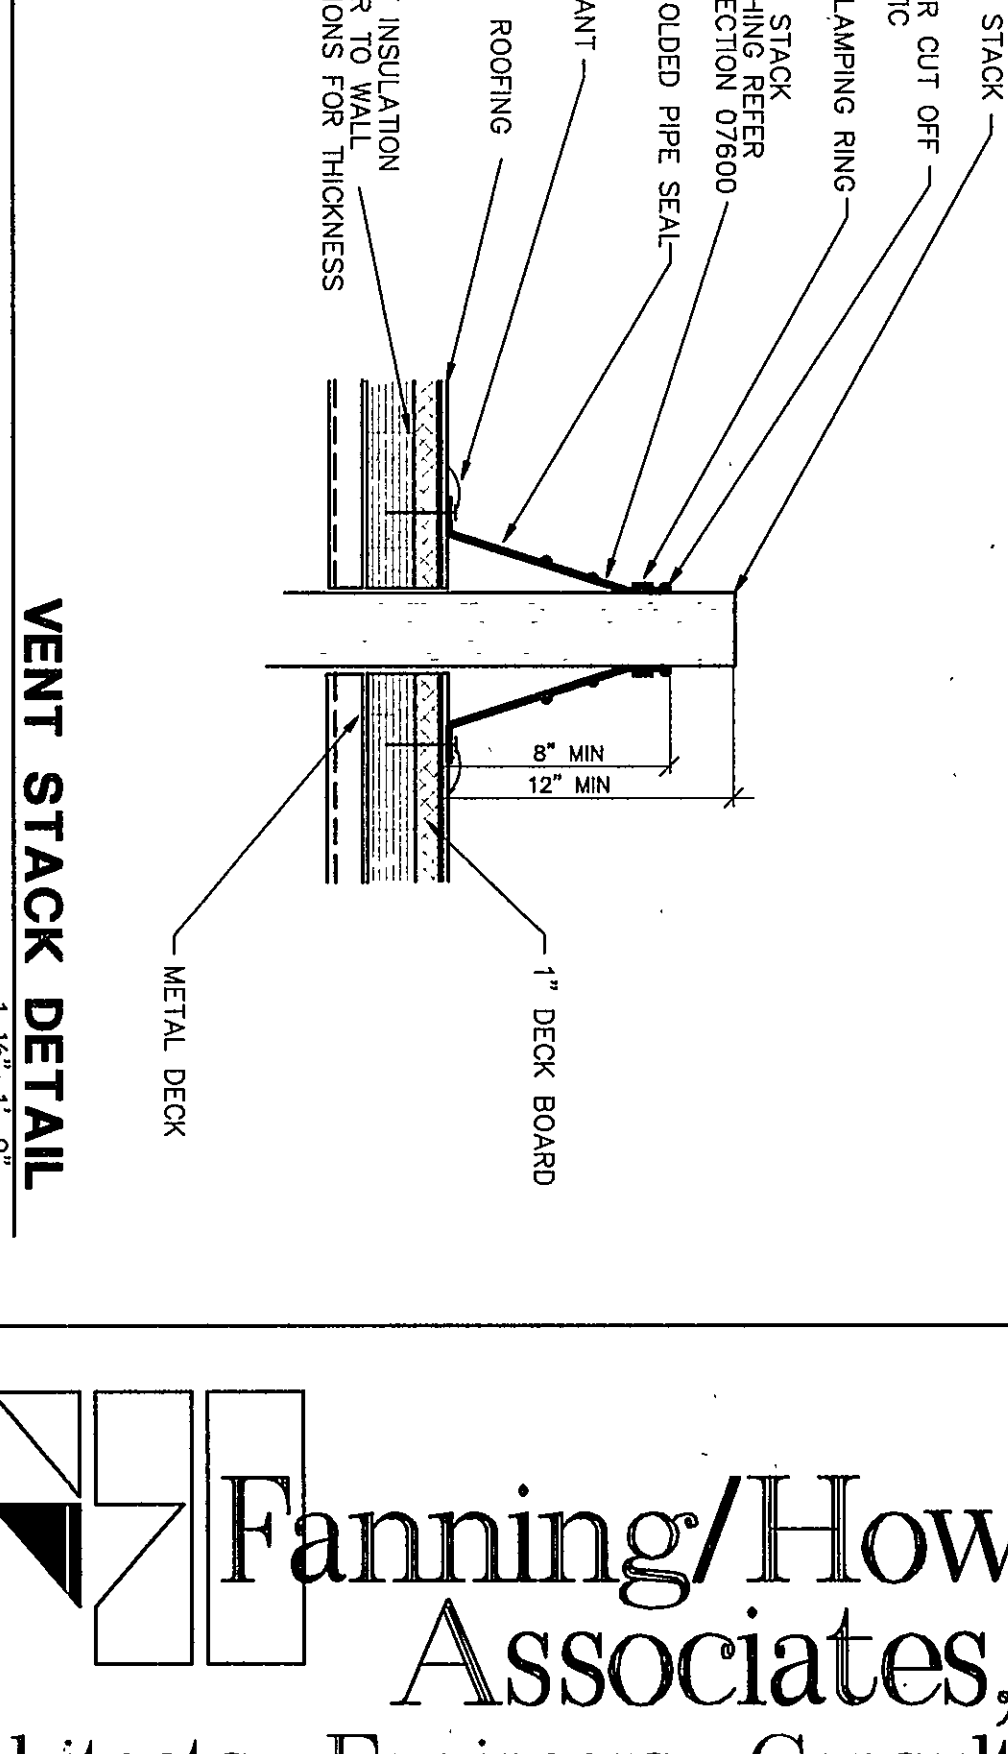

**28 SMOKE VENT DETAIL**  
1 1/2" = 1'-0"

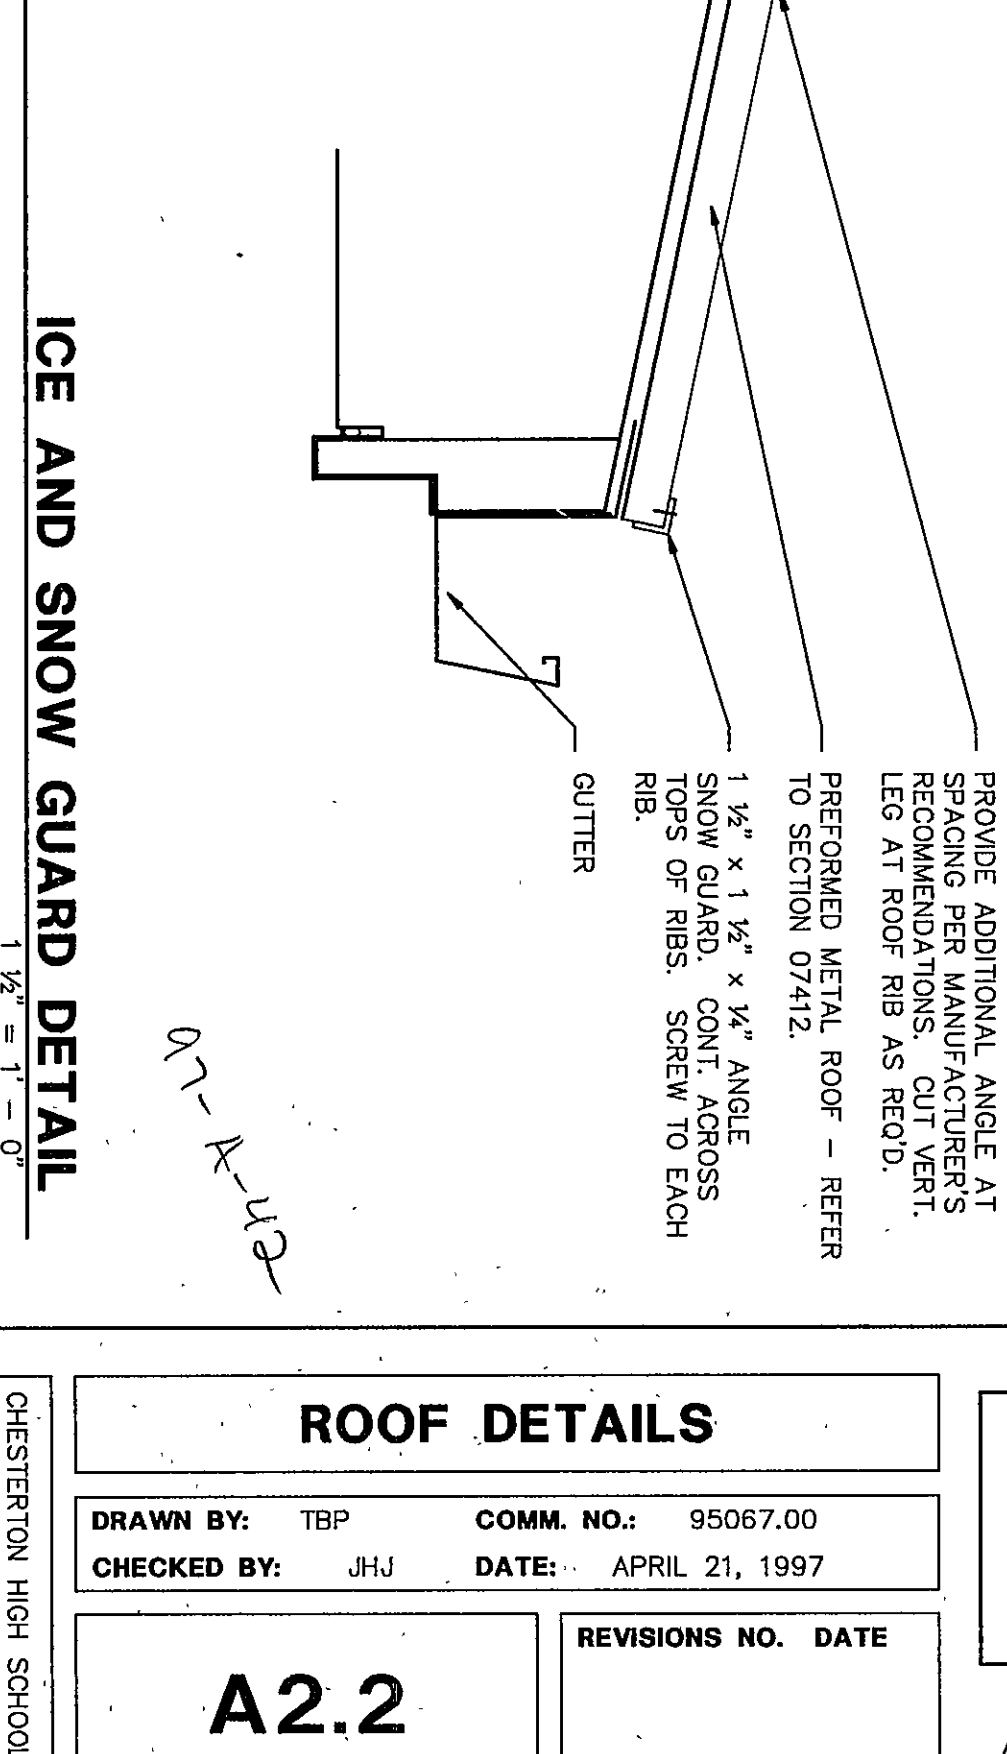


**29 VENT STACK DETAIL**  
1 1/2" = 1'-0"



**30 VENT STACK DETAIL**  
1 1/2" = 1'-0"



**31 ICE AND SNOW GUARD DETAIL**  
1 1/2" = 1'-0"

 

**32 ICE AND SNOW GUARD DETAIL**  
1 1/2" = 1'-0"

THE NEW  
**CHESTERTON HIGH SCHOOL**  
FOR THE  
DUNELAND SCHOOL CORPORATION  
CHESTERTON, INDIANA

COPYRIGHT 1997 BY FANNING/HOWEY ASSOCIATES, INC.

**ROOF DETAILS**

DRAWN BY: TBP  
CHECKED BY: JHJ

COMM. NO.: 95067.00  
DATE: APRIL 21, 1997

**A2.2**

REVISIONS NO. DATE

**Fanning/Howey Associates, Inc.**  
Architects Engineers Consultants