



NOTE: SEE SHEET A4.6
FOR KEYNOTES.

NOTE: SEE SHEETS A1.1
AND A1.2 FOR LOCATION
OF BUILDING SECTIONS.

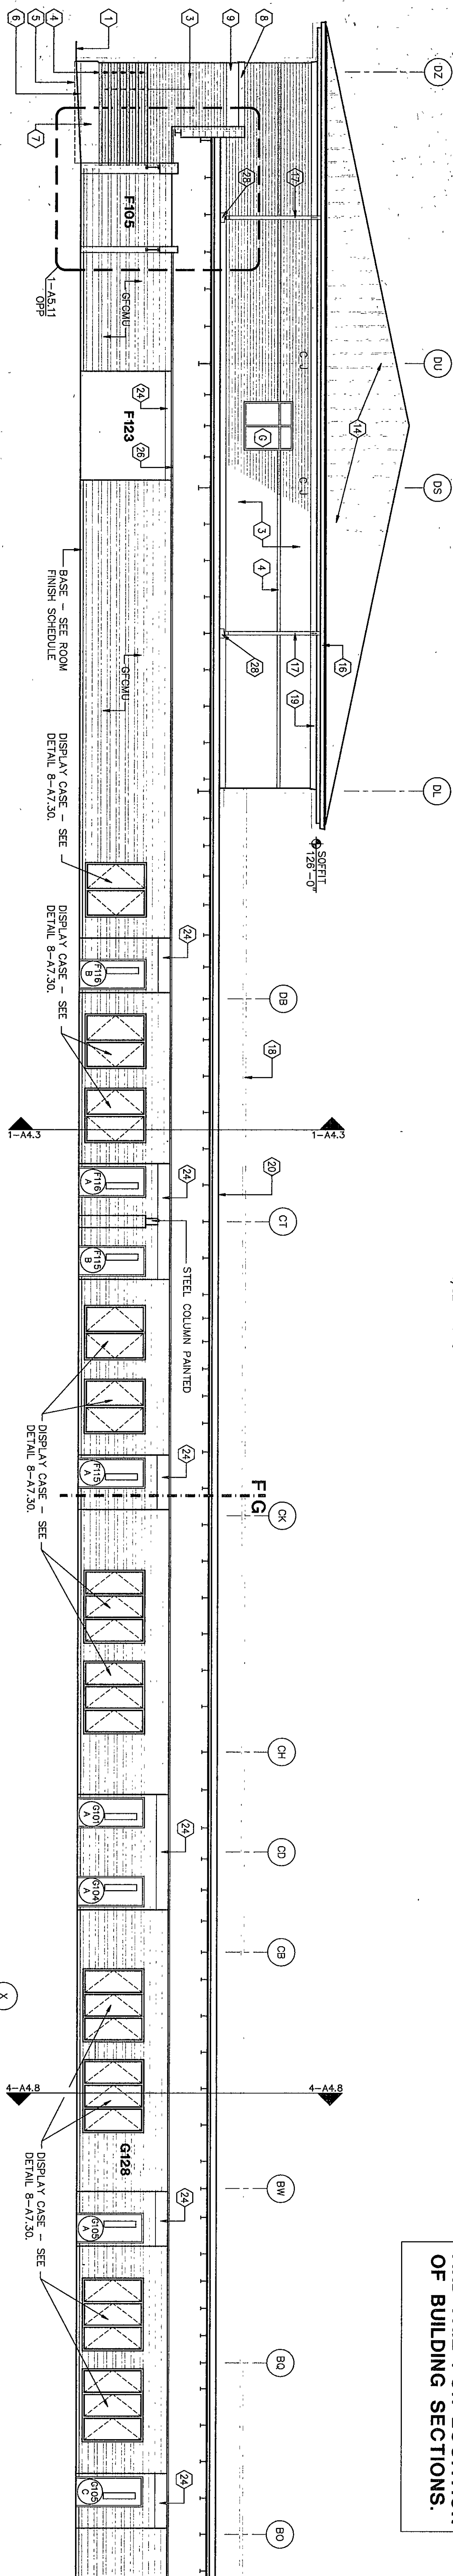


SEE 3-A4.7 FOR CONTINUATION

2
REFERENCE BUILDING SECTION 1-A4.7
1/8\"/>

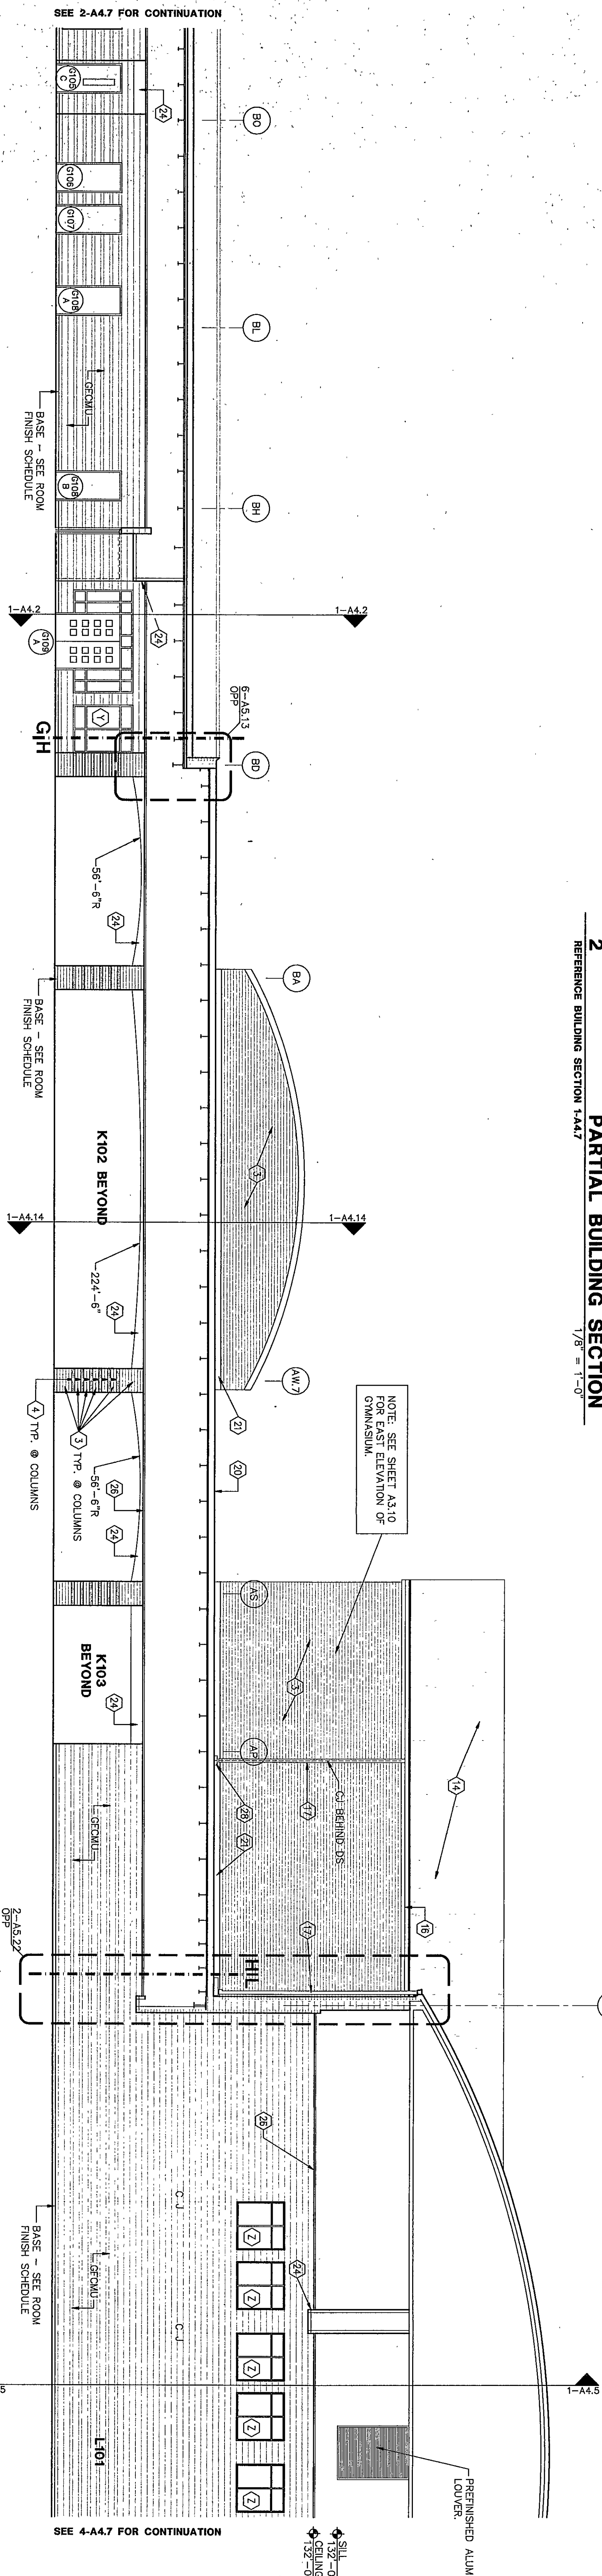


SEE 4-A4.7 FOR CONTINUATION


3
REFERENCE BUILDING SECTION 1-A4.7
1/8\"/>

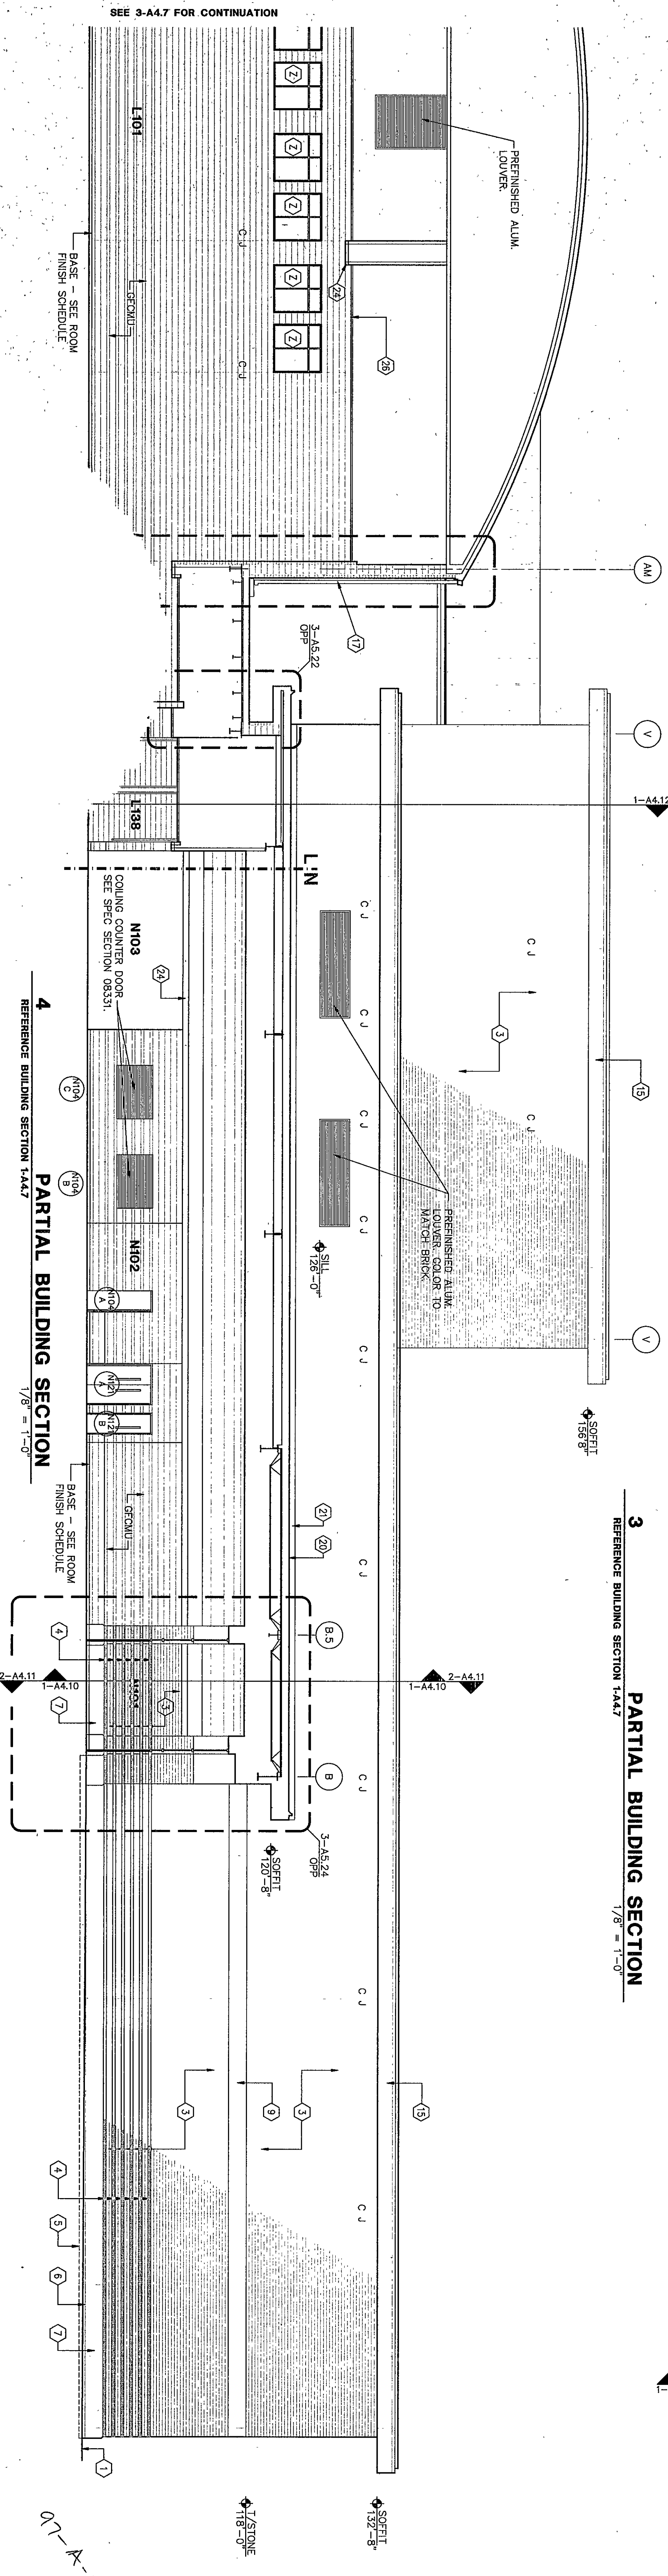

SEE 5-A4.7 FOR CONTINUATION

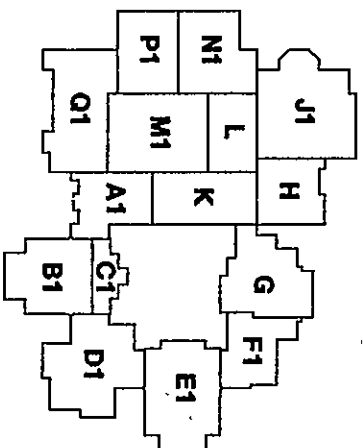

THE NEW
CHESTERTON HIGH SCHOOL
FOR THE
DUNELAND SCHOOL CORPORATION
CHESTERTON, INDIANA

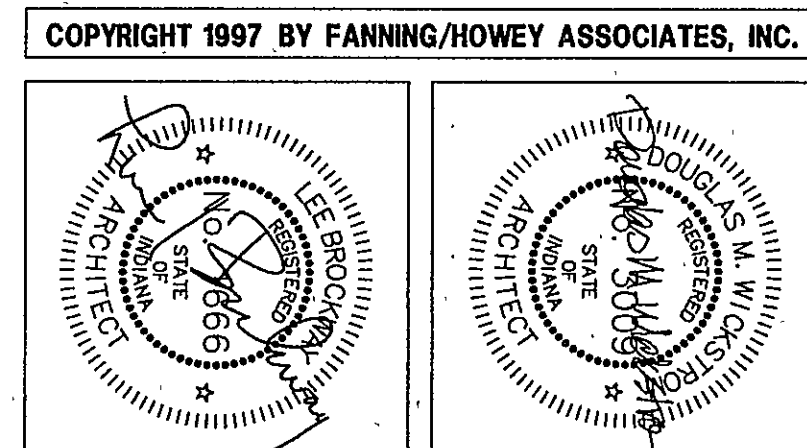

Fanning/Howey
Associates, Inc.
Architects Engineers Consultants

BUILDING SECTIONS

DRAWN BY: JHU COMM. NO.: 95067.00
CHECKED BY: JHU DATE: APRIL 21, 1997

A4.7

REVISIONS NO. DATE

CHESTERTON HIGH SCHOOL
95067.00