


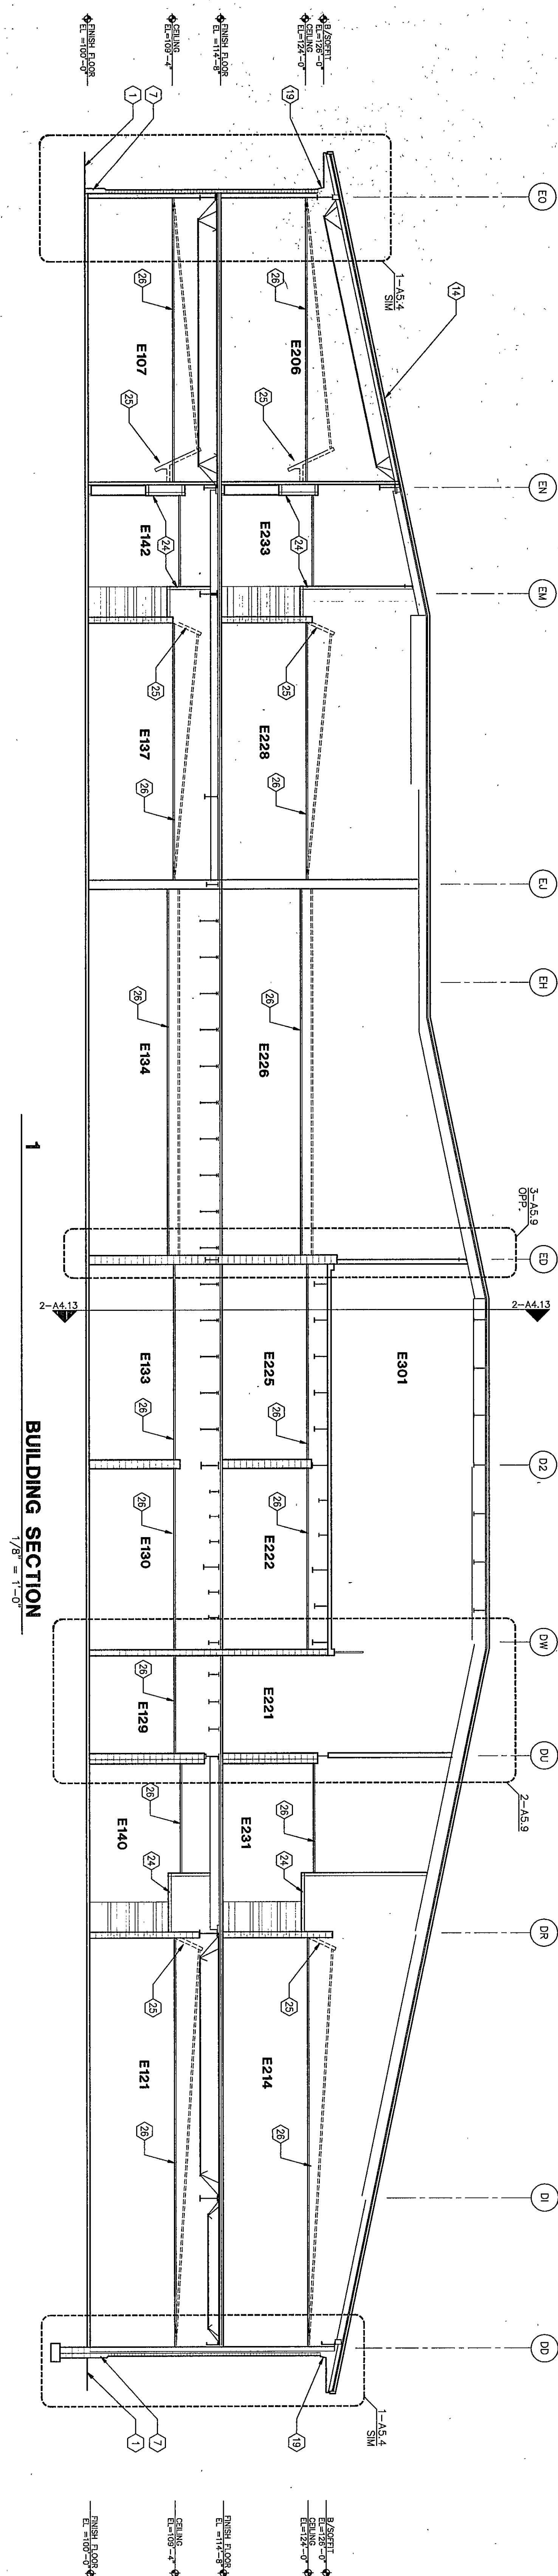

- ## KEYNOTES
- ① INDICATES FINISH GRADE - REFER TO SITE DRAWINGS.
 - ② CONCRETE STROP - REFER TO STRUCTURAL DRAWINGS.
 - ③ INDICATES FACE BRICK: COLOR 'A' - REFER TO SECTION 0420.0.
 - ④ INDICATES FACE BRICK: COLOR 'B' - REFER TO SECTION 0420.0.
 - ⑤ CAST STONE LEDEGE @ 9'-4"
 - ⑥ CAST STONE STARTER COURSE - REFER TO SECTION 0427.0.
 - ⑦ CAST STONE WATER TABLE - REFER TO SECTION 0427.0.
 - ⑧ CAST STONE SILL - REFER TO SECTION 0427.0.
 - ⑨ CAST STONE - REFER TO SECTION 0427.0.
 - ⑩ CAST STONE MEDALLION - REFER TO SECTION 0427.0 (REFER TO DETAIL 6-45.2 FOR PROFILES)
 - ⑪ CAST STONE COPING - REFER TO SECTION 0427.0.
 - ⑫ CAST STONE PIER CAP - REFER TO SECTION 0427.0.
 - ⑬ CAST STONE UNTIL - REFER TO SECTION 0427.0.
 - ⑭ PREFORMED METAL ROOFING - REFER TO SECTION 0741.2.
 - ⑮ METAL FASGA AND GRAVEL STOP - REFER TO SECTION 0760.0.
 - ⑯ METAL CUTTER - REFER TO SECTION 0741.2.
 - ⑰ METAL DOWNSPOUT - REFER TO SECTION 0741.2.
 - ⑱ METAL COPING - REFER TO SECTION 0760.0
 - ⑲ FLTS - REFER TO SECTION 0724.0.
 - ⑳ PLY ADHERED FLEXIBLE SHEET ROOFING - REFER TO SECTION 0753.1
 - ㉑ PREFORMED METAL FLASHING - REFER TO SECTION 0741.2.
 - ㉒ PREFORMED METAL GRAVEL STOP - REFER TO SECTION 0760.0.
 - ㉓ EDUCATIONAL CASEWORK - REFER TO EQUIPMENT PLANS.
 - ㉔ GLOB SUKKERHED PAINTED - REFER TO REFLECTED CEILING PLANS.
 - ㉕ SLOPED PROJECTION SURFACE AND ACT CEILING ALTERNATE BID.
 - ㉖ ACT CEILING - REFER TO ROOM FINISH SCHEDULE.
 - ㉗ DOWNSPOUT BOOT - REFER TO SIU SERIES DRAWINGS
 - ㉘ SLASH BLOCK

