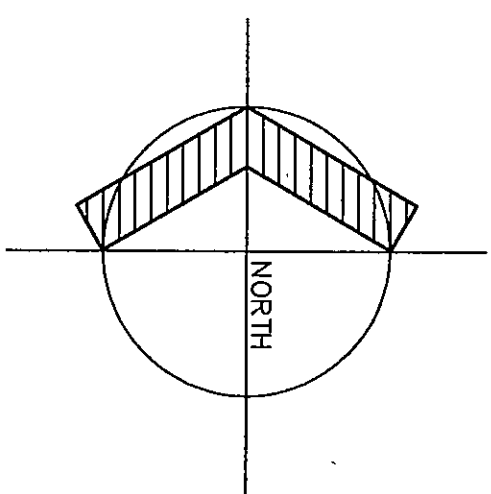
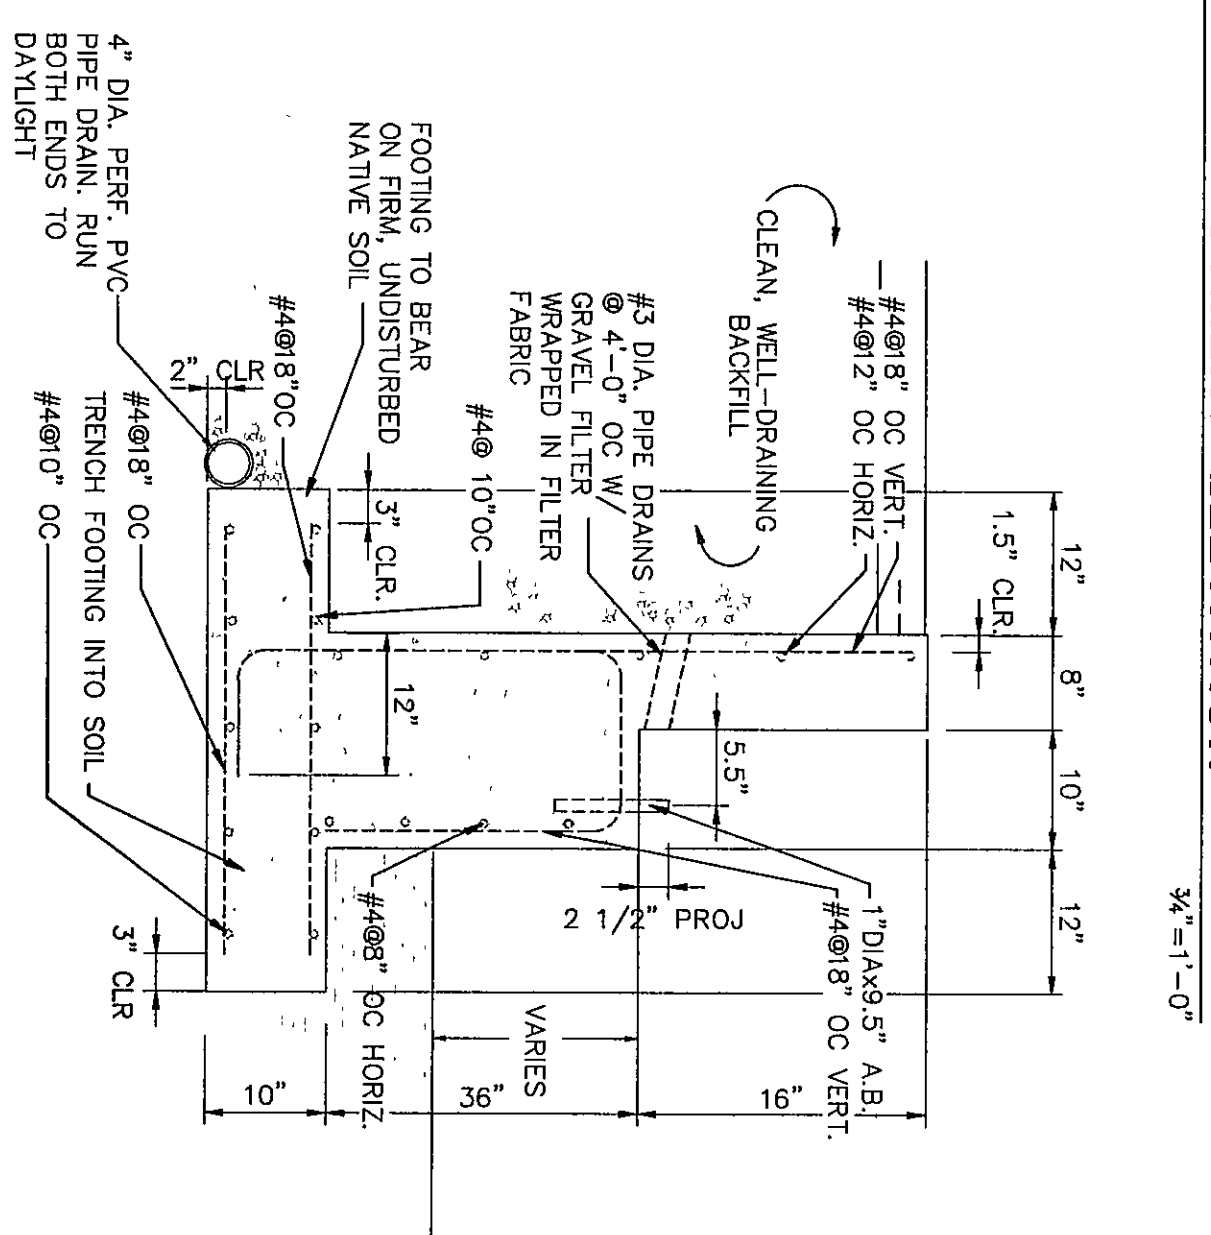
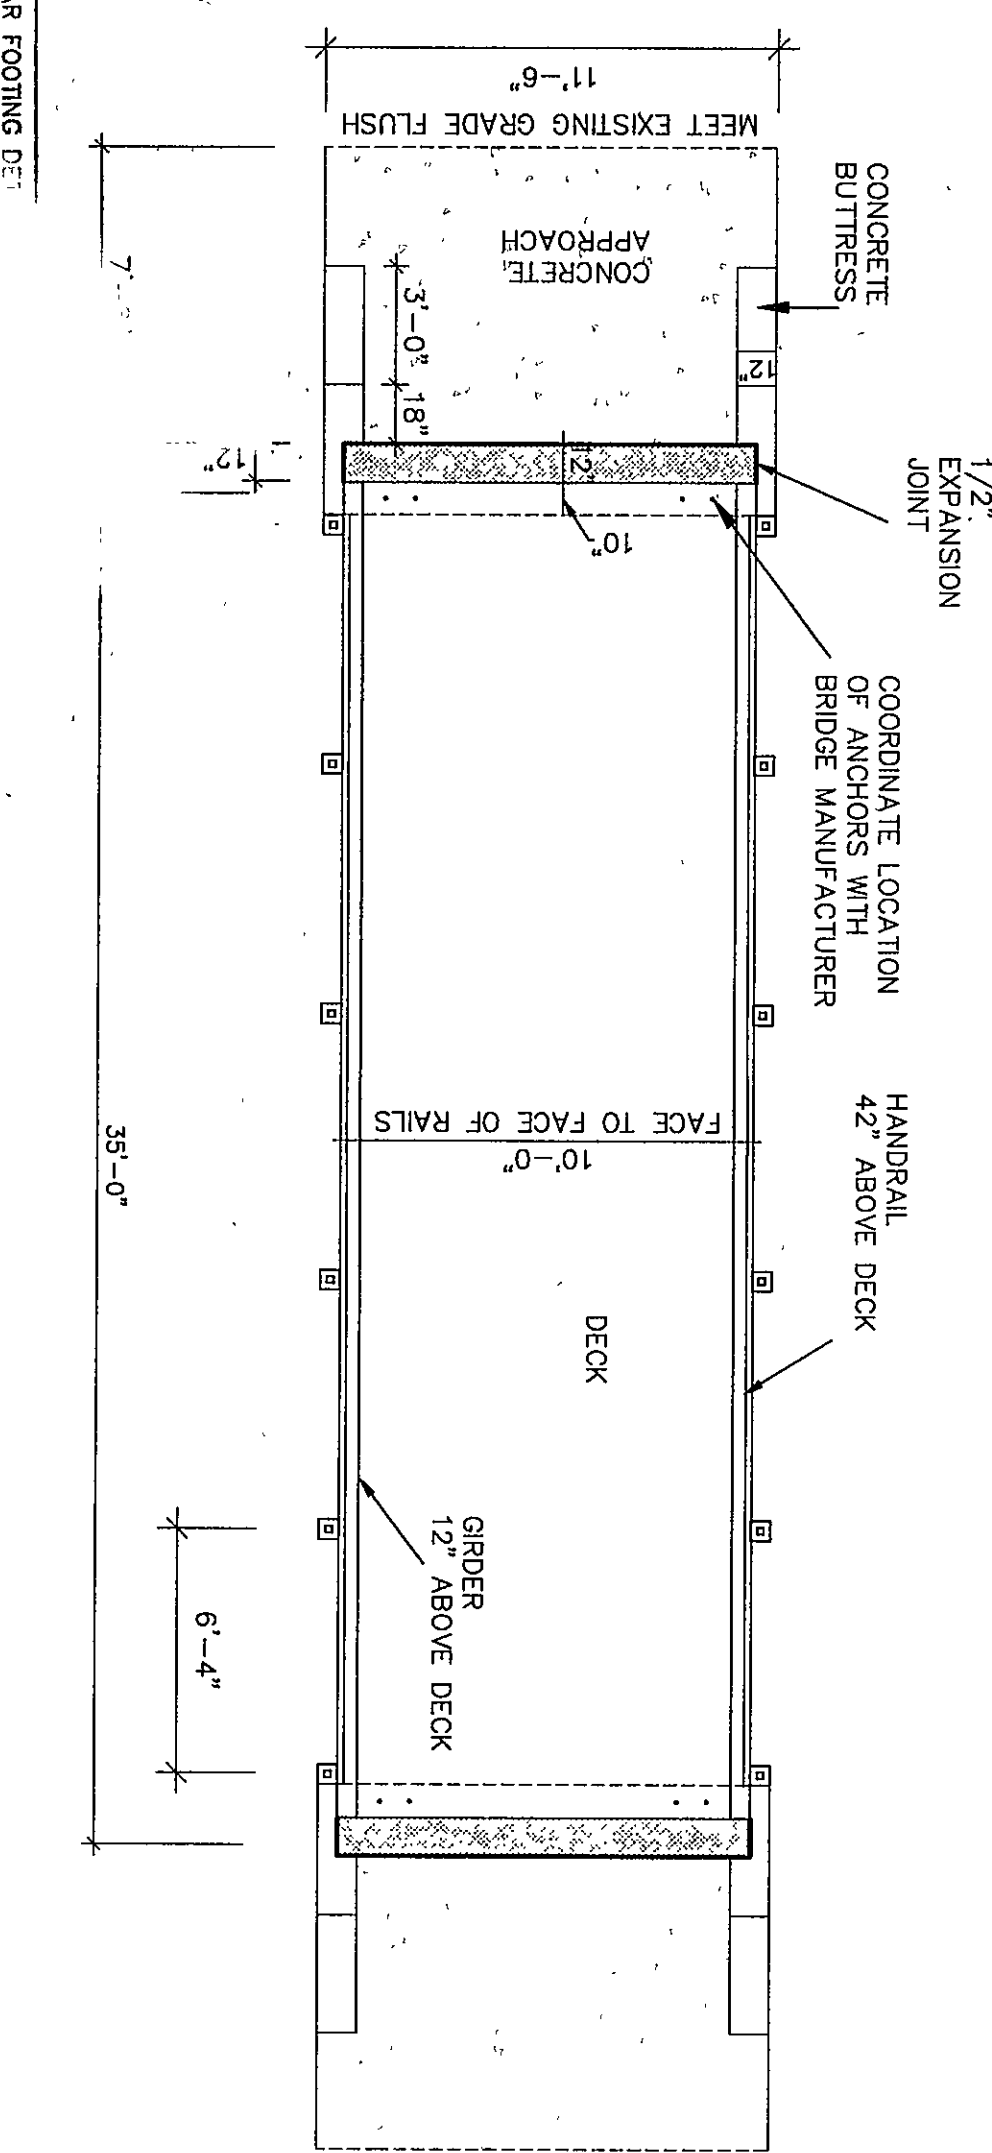
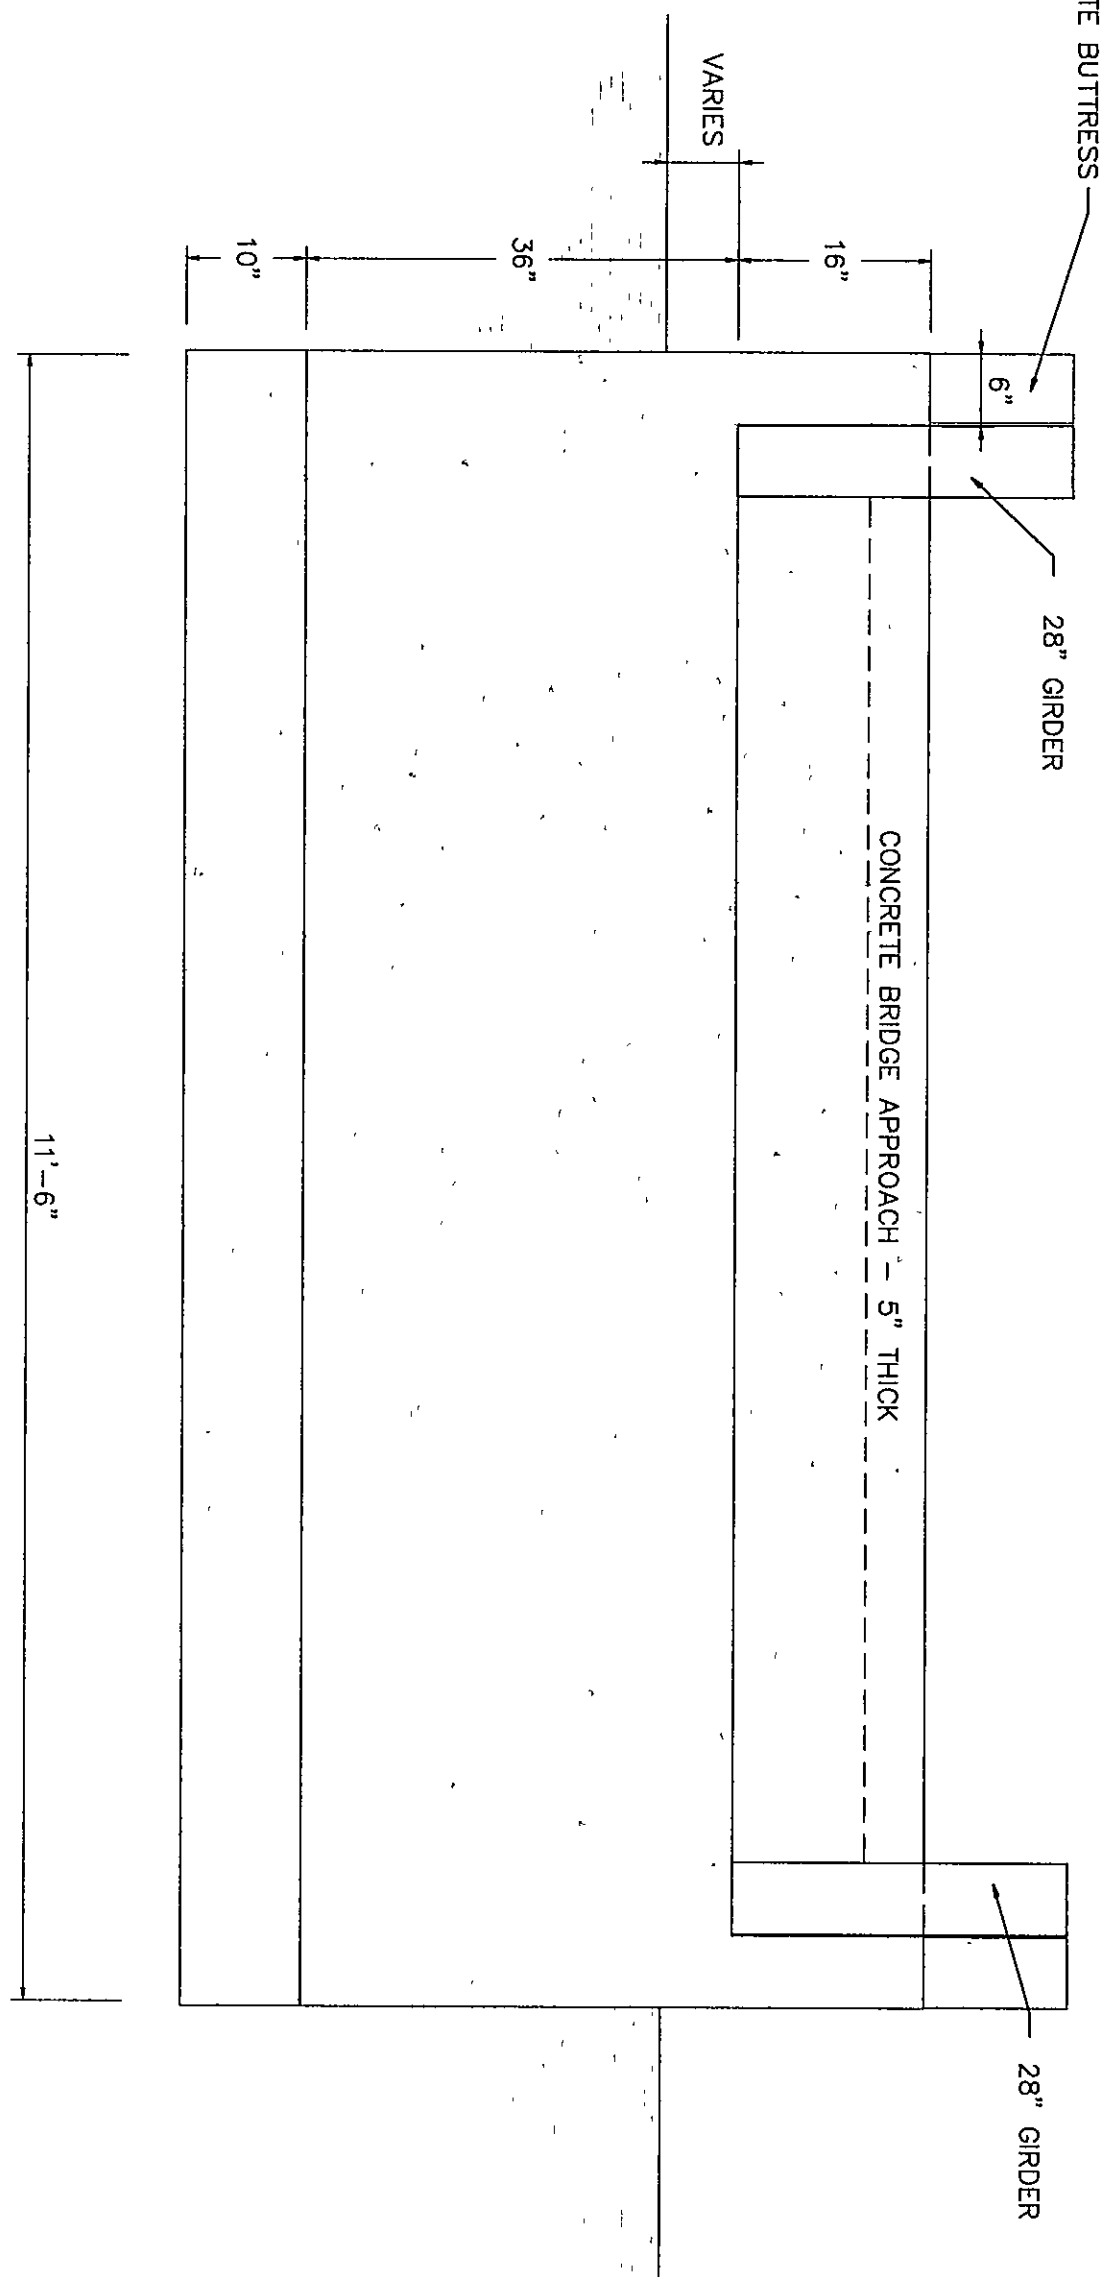
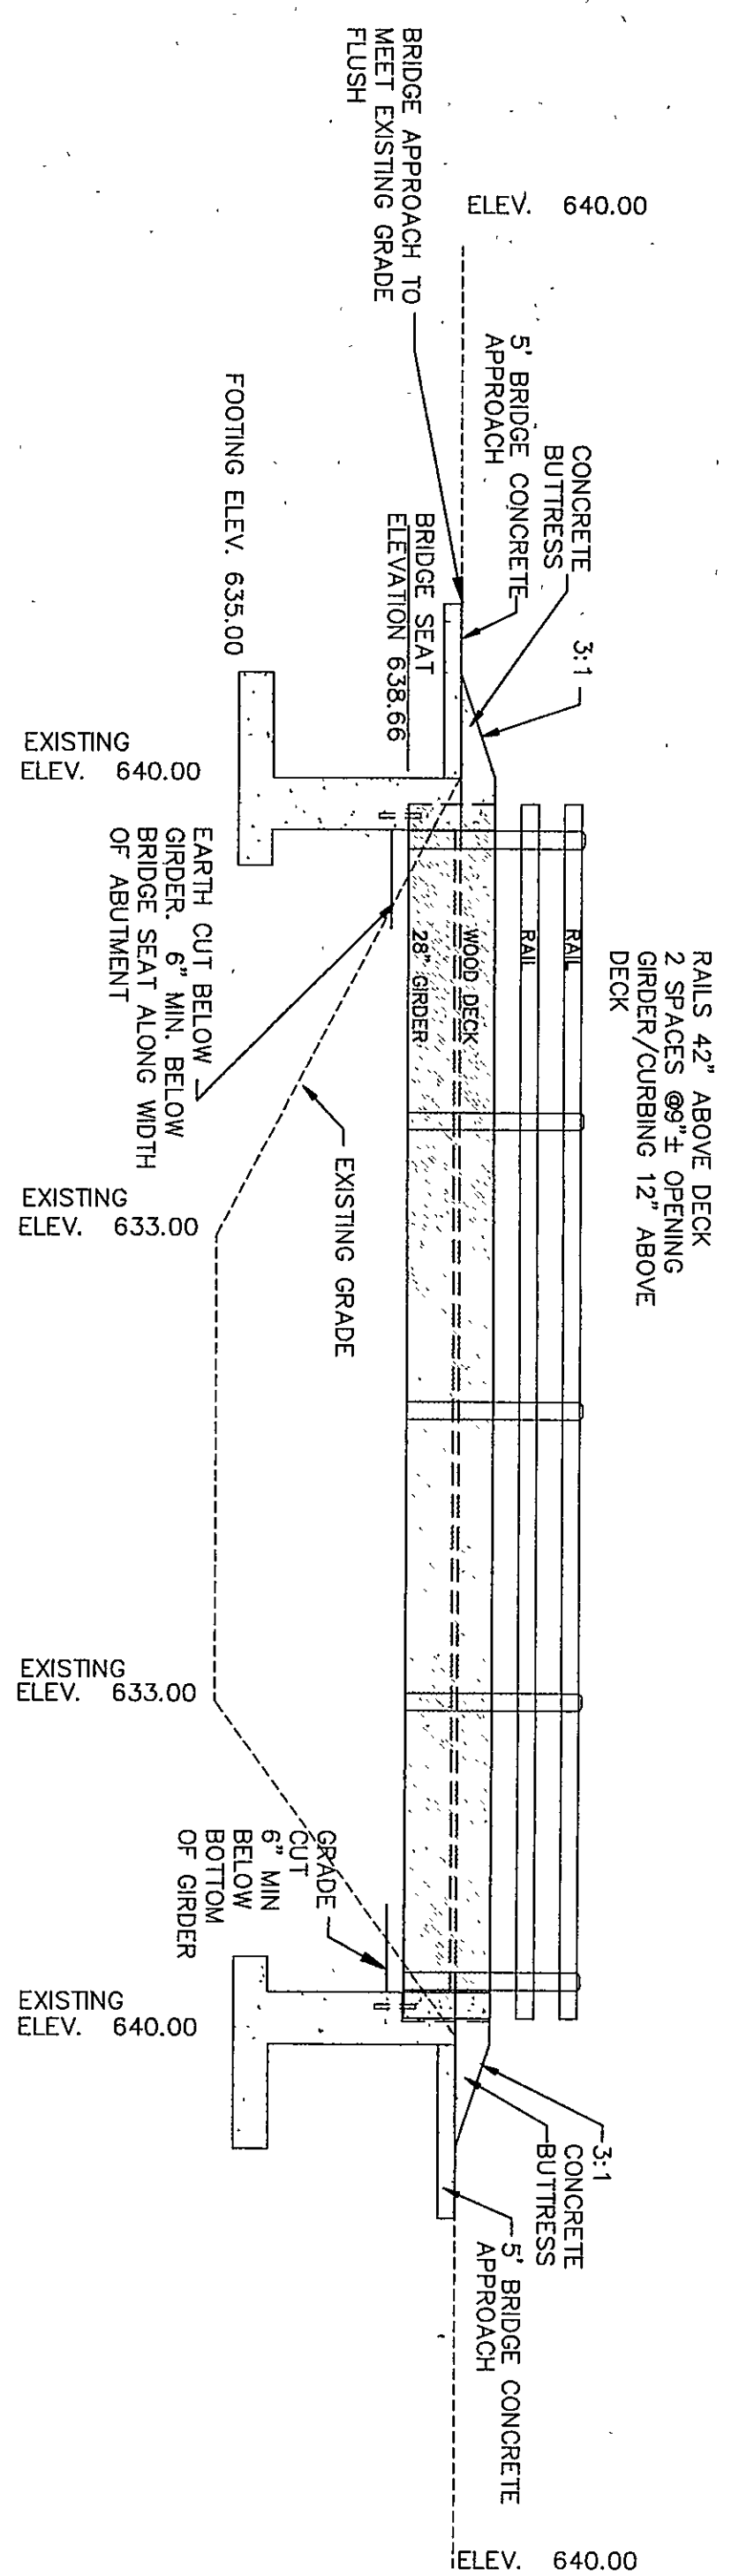
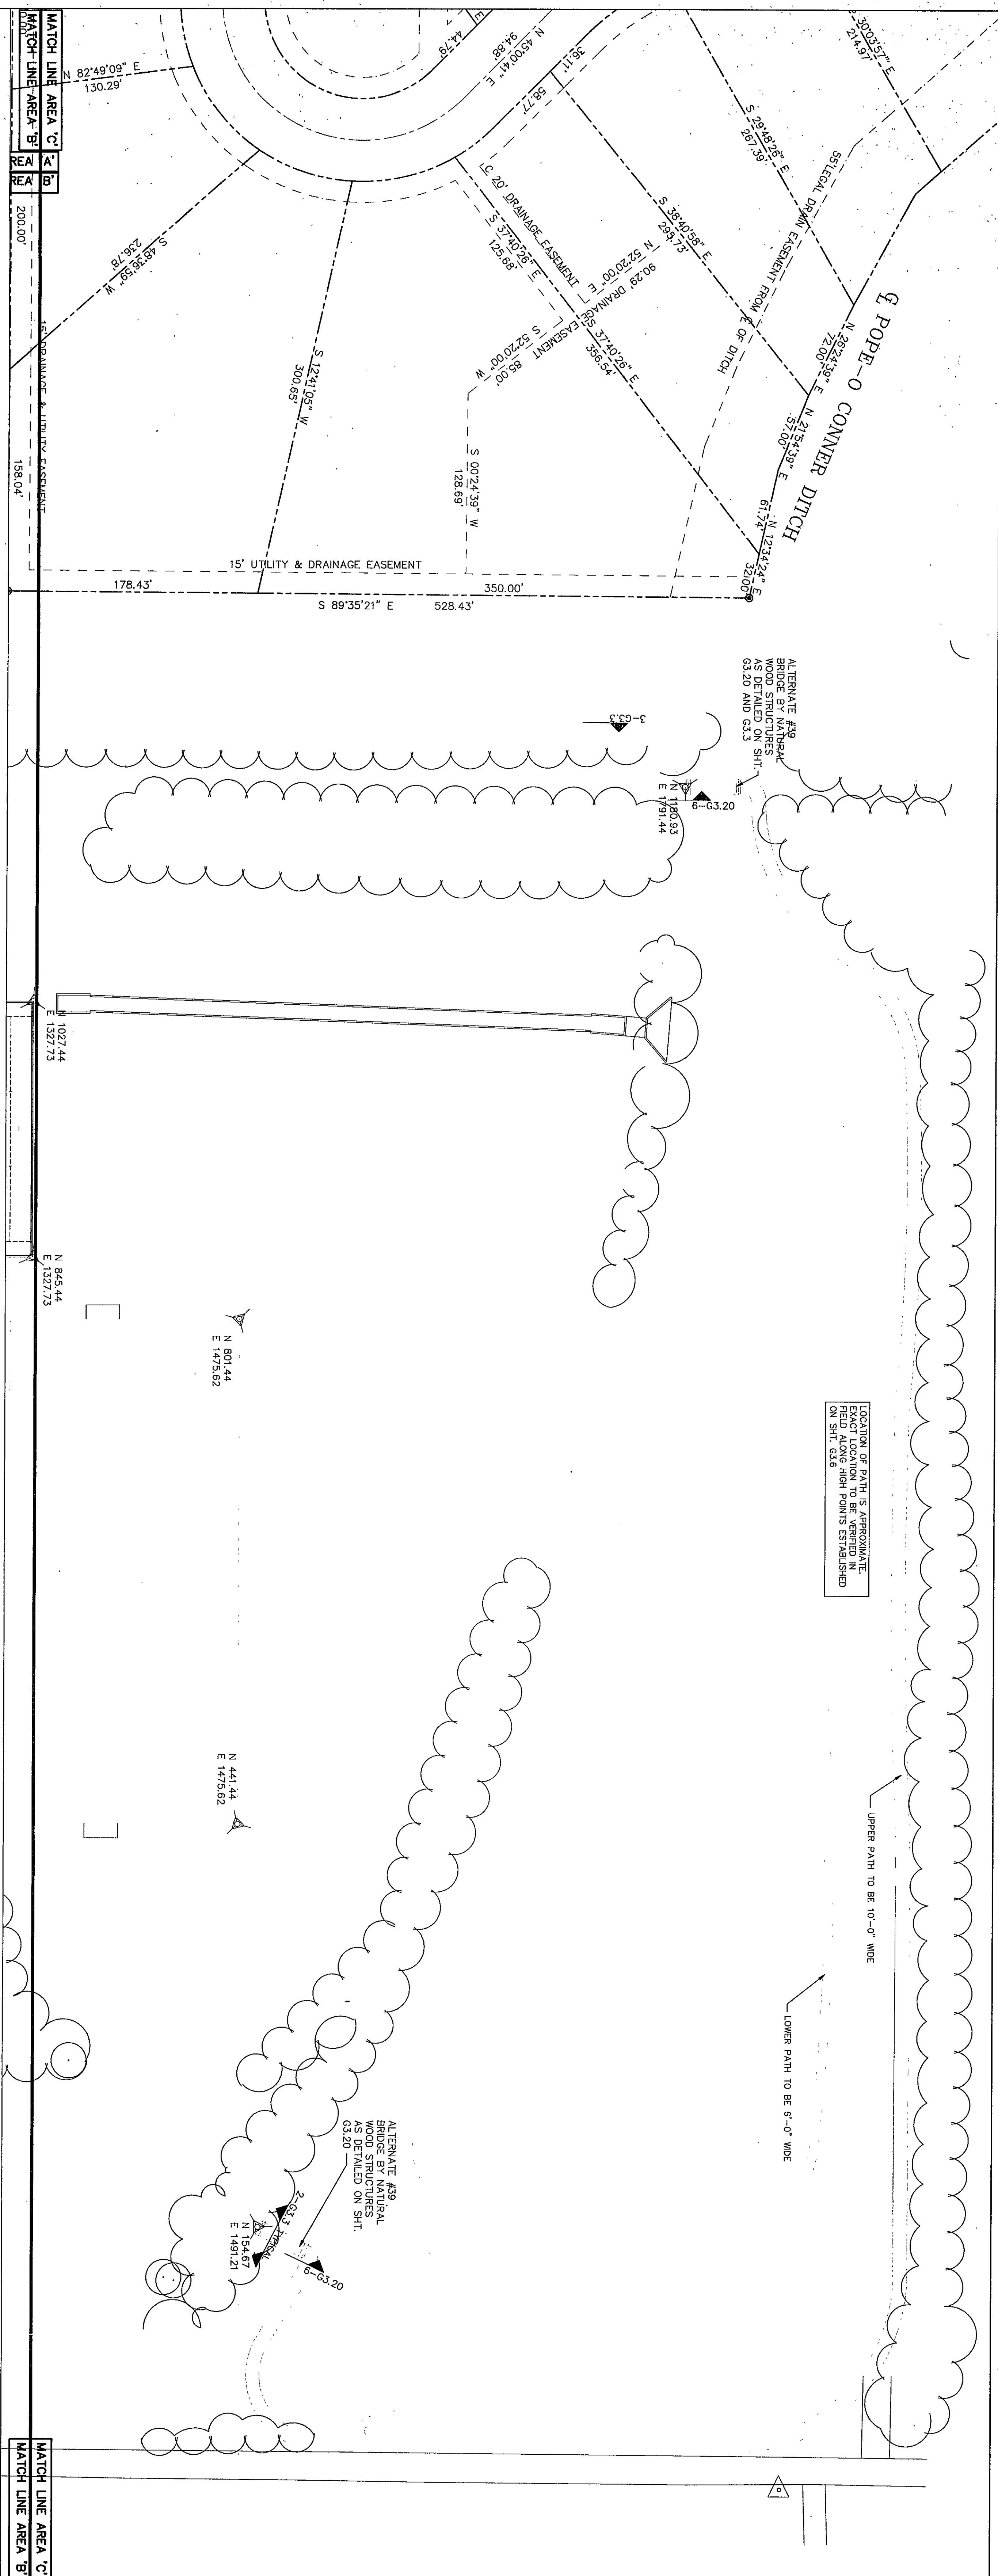


[illegible]

30' SPAN BRIDGE HAS SIMILAR FOOTING DE COORDINATE ALL FOOTING AND ABUTMENT WITH SHOP DRAWINGS SUPPLIED BY THE MANUFACTURER.

BRIDGE - PLAN

3 ABUTMENT SECTION


$$X_1 = 1, X_2 = 2$$

ENLARGED LAYOUT PLAN 'C'

DRAWN BY: NJK	COMM. NO.: 95067.00
CHECKED BY: STU	DATE: APRIL 21, 1997

G3.3

REVISIONS	NO.	DATE

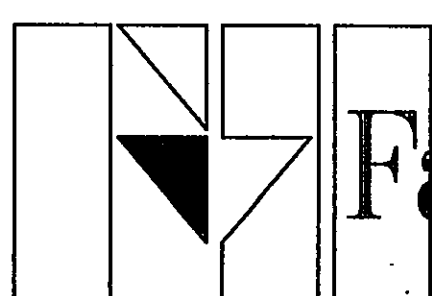

Architects Engineers Consultants

THE NEW
CHESTERTON HIGH SCHOOL
FOR THE
DUNELAND SCHOOL CORPORATION
CHESTERTON, INDIANA

COPYRIGHT 1997 BY FANNING/HOWEY ASSOCIATES, INC.

