



$$\underline{u_2^n = 1 - 0^n}$$



9 ROOF DETAIL

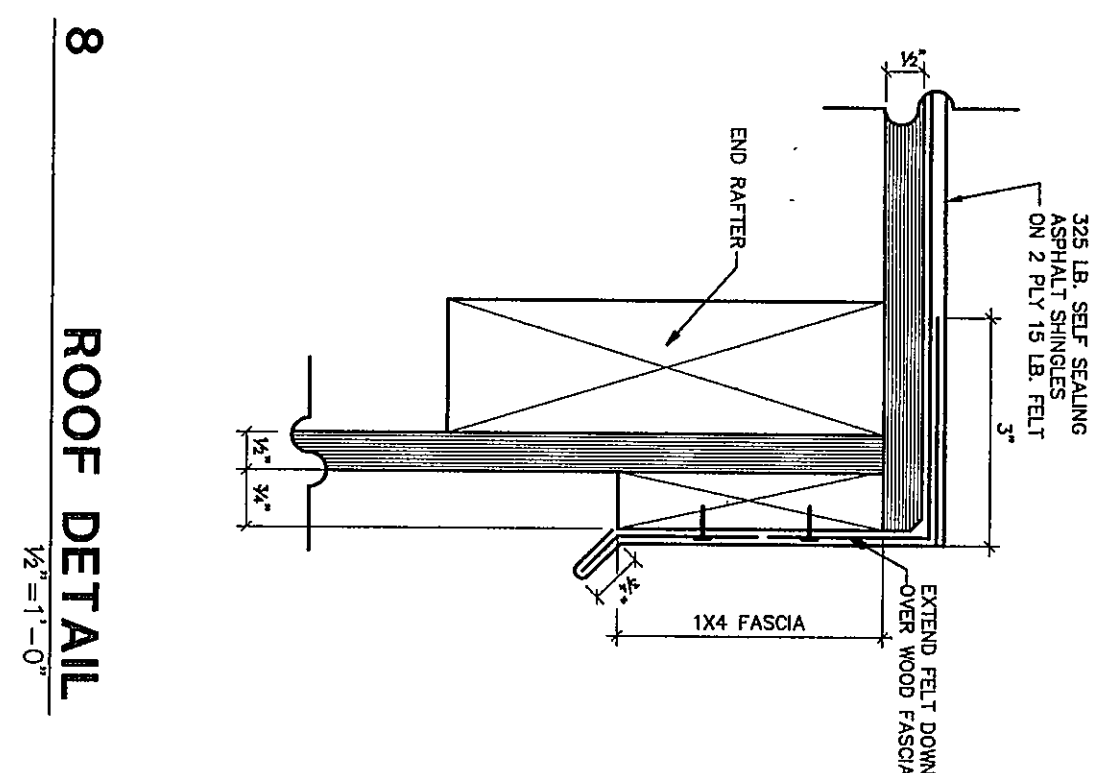

13 TYPICAL PLAYER BENCH



14 TYPICAL BASE INSTALLATION

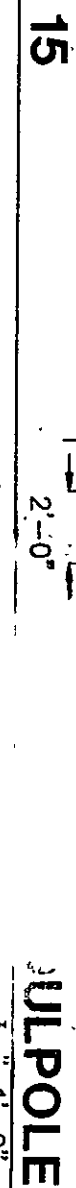

15

POLPOLE



10 WOOD SHELF DETAIL




11 SECTION THRU INFIELD



1 BASEBALL DUGOUT



2

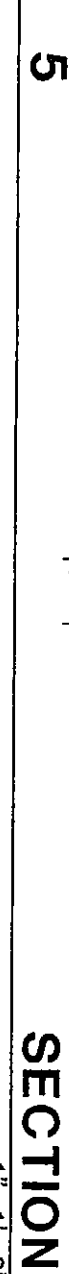

SECTION 5



6 SECTION



7 ROOF DETAIL



4 SECTION

