


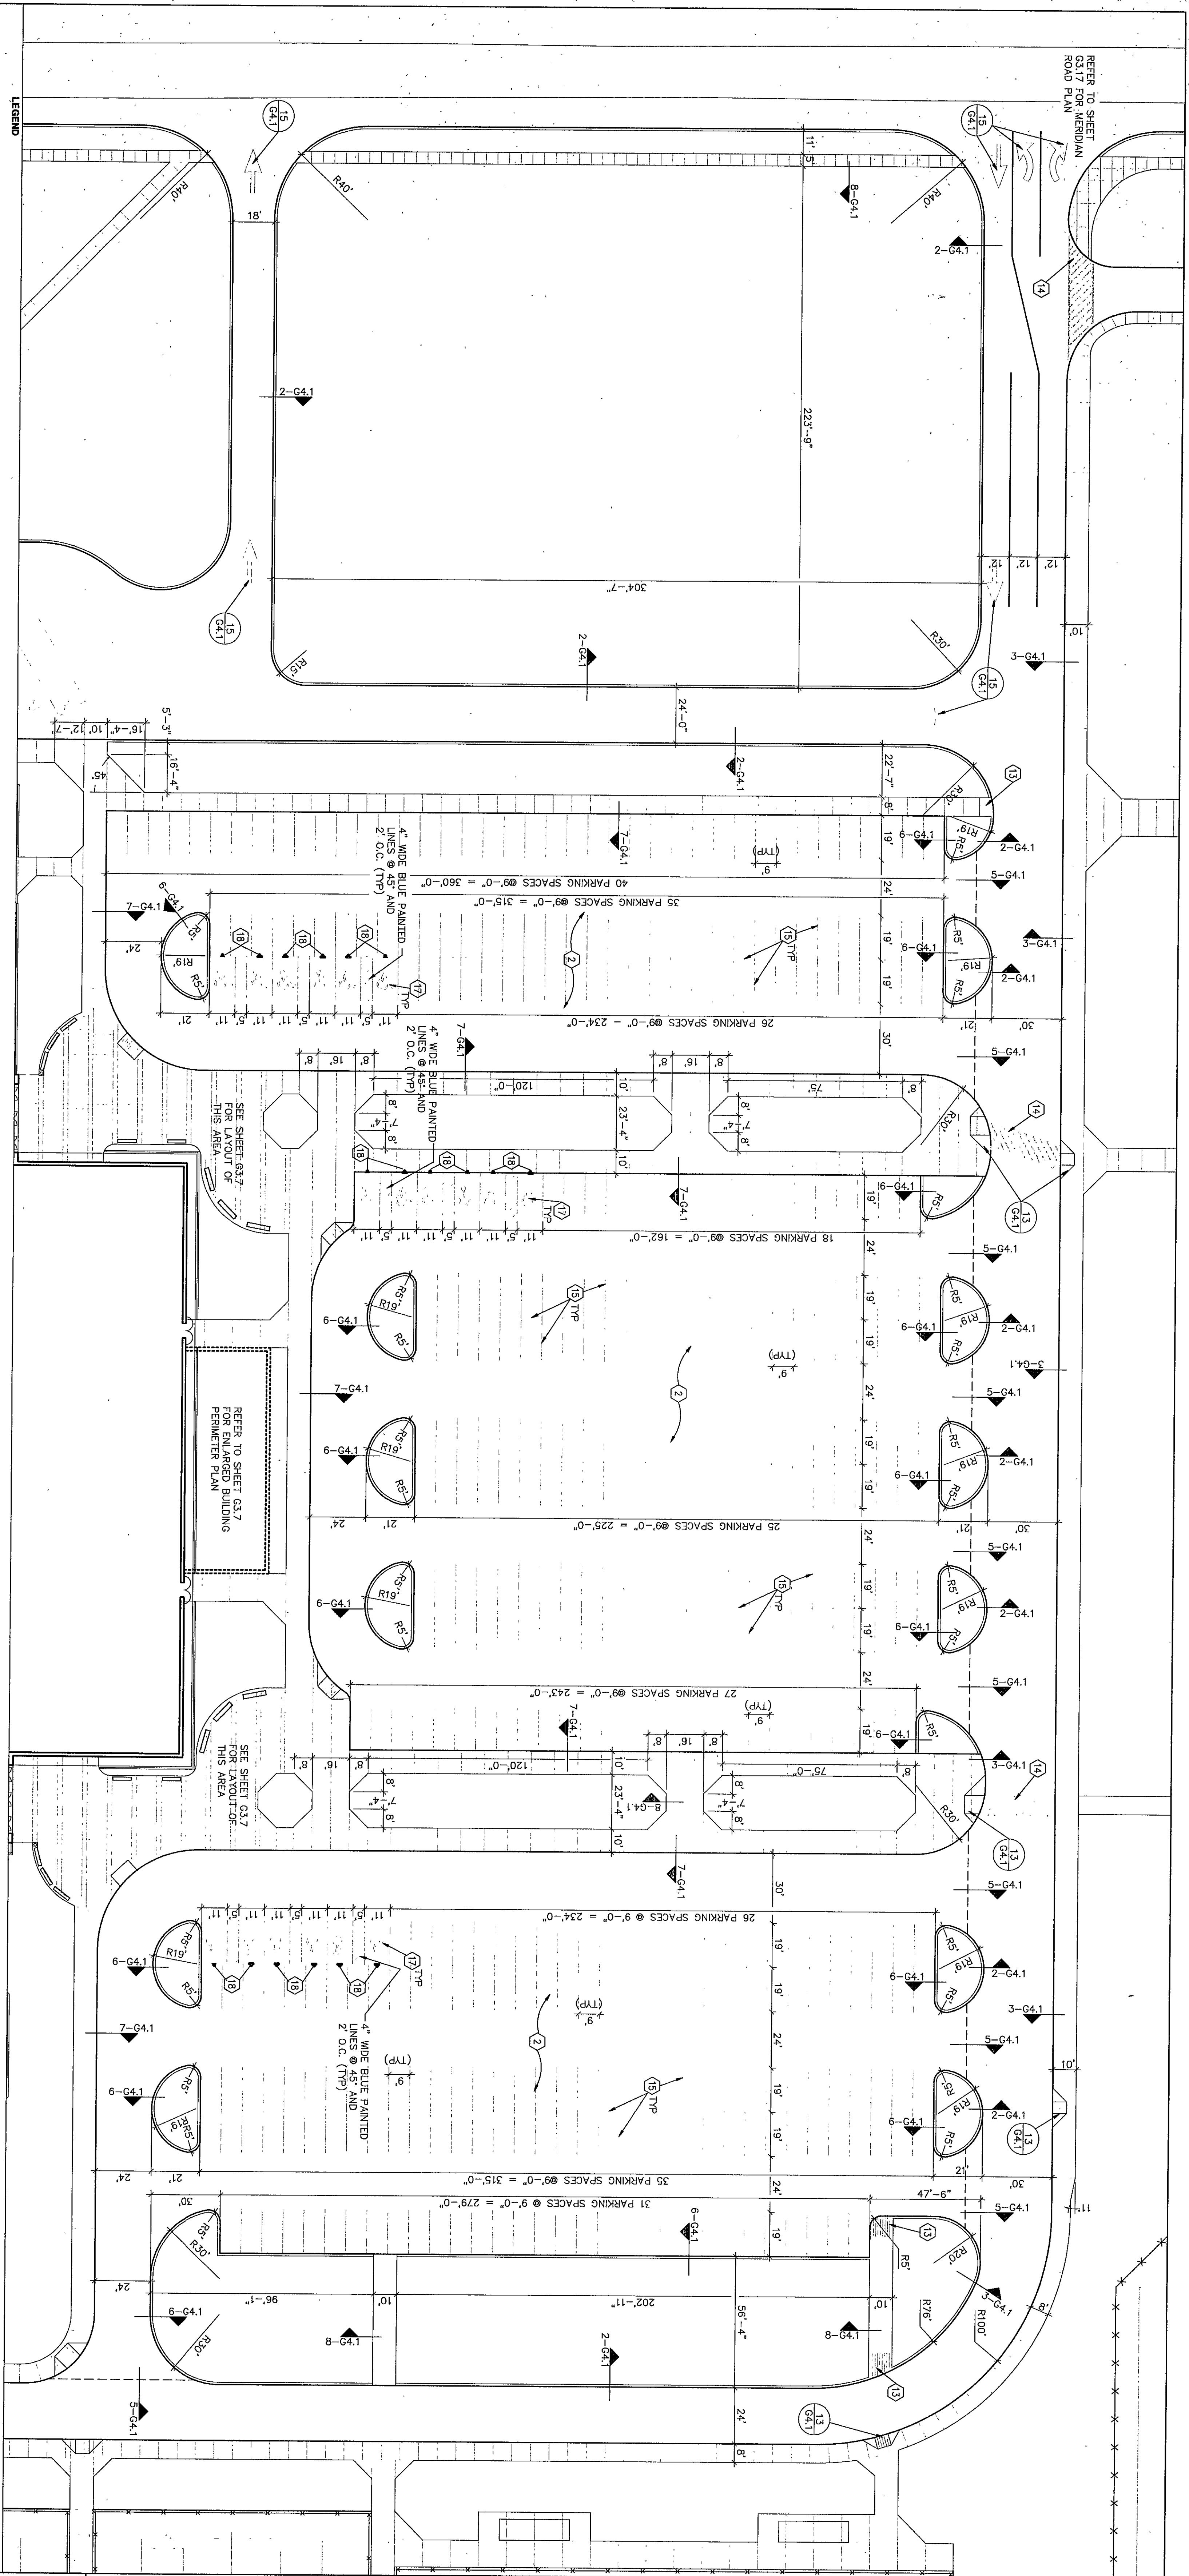


LEGEND

- HEAVY DUTY PAVEMENT
- STANDARD DUTY PAVEMENT
- ASPHALT PAVEMENT: SEE SECTION NOTE
- 6" THICK CONCRETE: SEE DIVISION 3
- 4" THICK CONCRETE: SEE DIVISION 3
- STRUCTURAL STOMP: SEE DETAILS 15 & 16 SH-5.116
- GRAVEL BED WITH WEED BARRIER
- GRAVEL BED WITH WEED BARRIER AND DRAINAGE TUBING: SEE SECTION
- MECHANICAL UNIT CONCRETE PAD: SEE 9-54.5
- MASONRY SCREEN WALL: SEE SECTION 11-5116
- PIPE BOLLARD: SEE DETAIL 4-64.2
- EXPANSION JOINT BETWEEN CONCRETE FLATWORK AND VERTICAL SURFACE
- CONCRETE TO HARP DOWN TO FLUSH WITH ADJACENT PAVEMENT
- PAINTED CROSSWALK: SEE DETAIL 16-64.1
- 4" WIDE PAINTED LINE (WHITE) SEE SECTION 02511
- 4" WIDE PAINTED LINE (YELLOW) SEE SECTION 02511
- HANDICAPPED ACCESSIBLE PAINTED SYMBOL
- HANDICAPPED ACCESSIBLE SIGN: SEE DETAIL 2-64.2
- 12" WIDE PAINTED STOP BAR
- STOP SIGN: SEE DETAIL 3-64.2
- 10" HIGH CHAIN LINK FENCE: SEE SECTION 02830
- 8" HIGH CHAIN LINK FENCE: SEE SECTION 02830
- 6" HIGH CHAIN LINK FENCE: SEE SECTION 02830
- 12" WIDE GATE
- GATE: NOTE WIDTH ON PLAN
- FLAGPOLE: SEE DETAIL 10-64.2
- 6" BENCH: SEE SECTION 02800, SEE DETAIL 7-64.2
- 6" BENCH: SEE SECTION 02800, SEE DETAIL 1-63.19
- TABLE: SEE SECTION 02800
- TRASH RECEPTACLE: SEE SECTION 02800
- BIKE RACK: SINGLE SIDE: SEE SECTION 028C
- PLAYERS BENCH: SEE SECTION 02800
- INFIELD MATERIAL: SEE SECTION 02800

SITE FURNITURE SCHEDULE


QTY.	MODEL & MANUFACTURER	COMMENTS
8	6" MODEL CR8633 BENCH	ALL 6" BENCHES LOCATED BY ARCH.
25	4" MODEL CR8676 & 4" CR8676/4 ADD-ON BENCH	ADD 1 BENCH IN ALT. #3
SEE NOTE ON SHIT. G3.8		
SEE NOTE ON SHIT. G3.8		
SEE DETAIL 1-63.22		
ADD ONE RECEPT. IN ALT. #3		
TWO RACKS ARE NOT SHOWN ON		
PLAN WILL BE LOCATED BY ARCHITECT.		

1 6" METAL BENCH WITH BACK

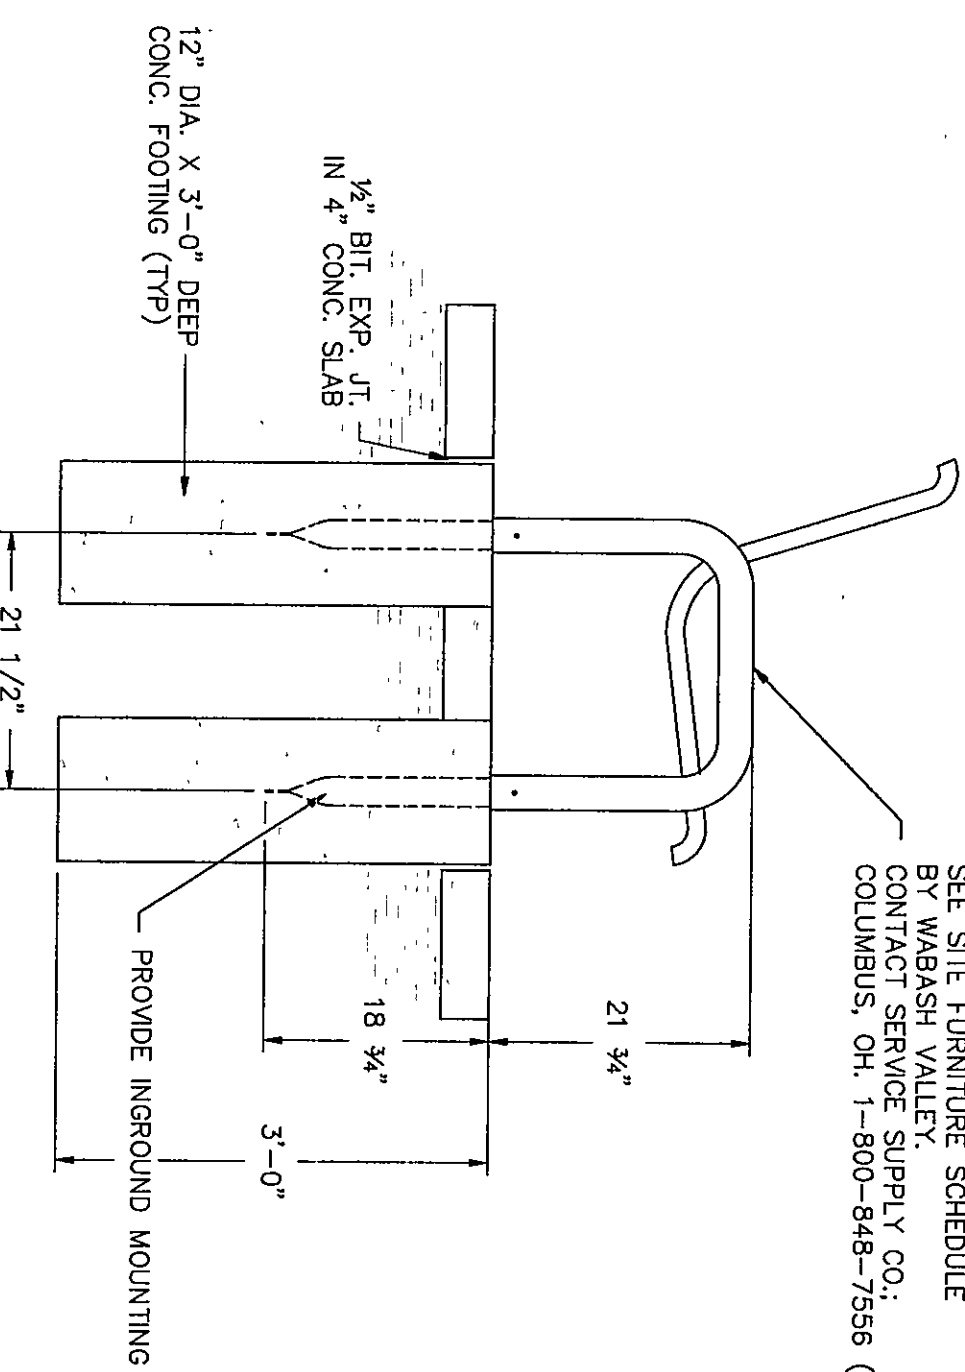

ENLARGED NORTH PARKING LOT PLAN

SCALE: 1" = 30'-0"

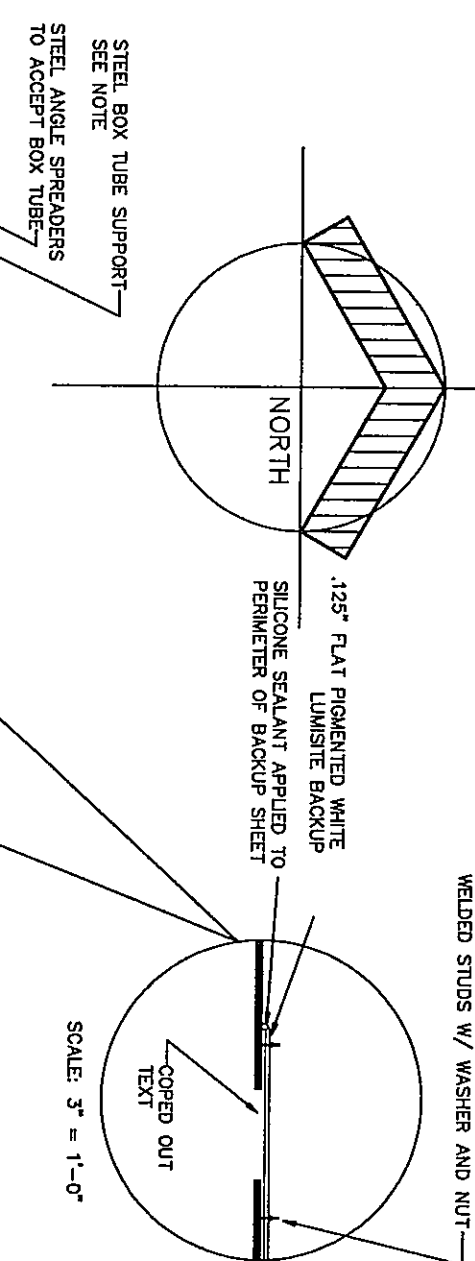


SCHOOL IDENTIFICATION SIGN PLAN

SCALE: 1/2" = 1'-0"

CHESTERTON HIGH SCHOOL

SCHOOL IDENTIFICATION SIGN ELEVATION

SCALE: 1/2" = 1'-0"

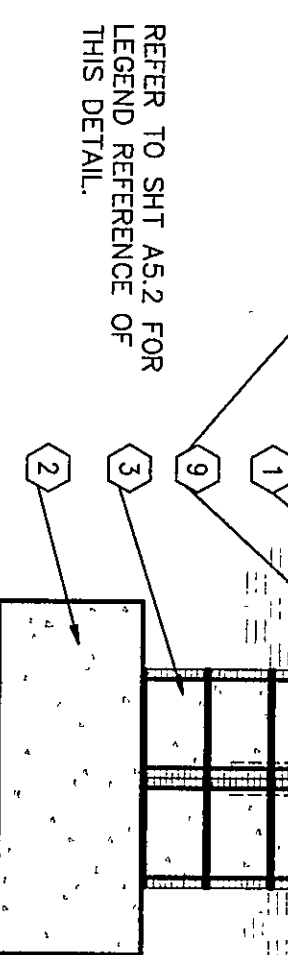

SCHOOL IDENTIFICATION SIGN SECTION

SCALE: 1/2" = 1'-0"

ENLARGED NORTH PARKING LOTS

DRAWN BY: NJK COMM. NO.: 95067.00
CHECKED BY: JKP DATE: APRIL 21, 1997

G3.18

REVISIONS NO. DATE

Fanning/Howey
Associates, Inc.
Architects Engineers Consultants

THE NEW
CHESTERTON HIGH SCHOOL
FOR THE
DUNELAND SCHOOL CORPORATION
CHESTERTON, INDIANA

COPYRIGHT 1997 BY FANNING/HOWEY ASSOCIATES, INC.

