

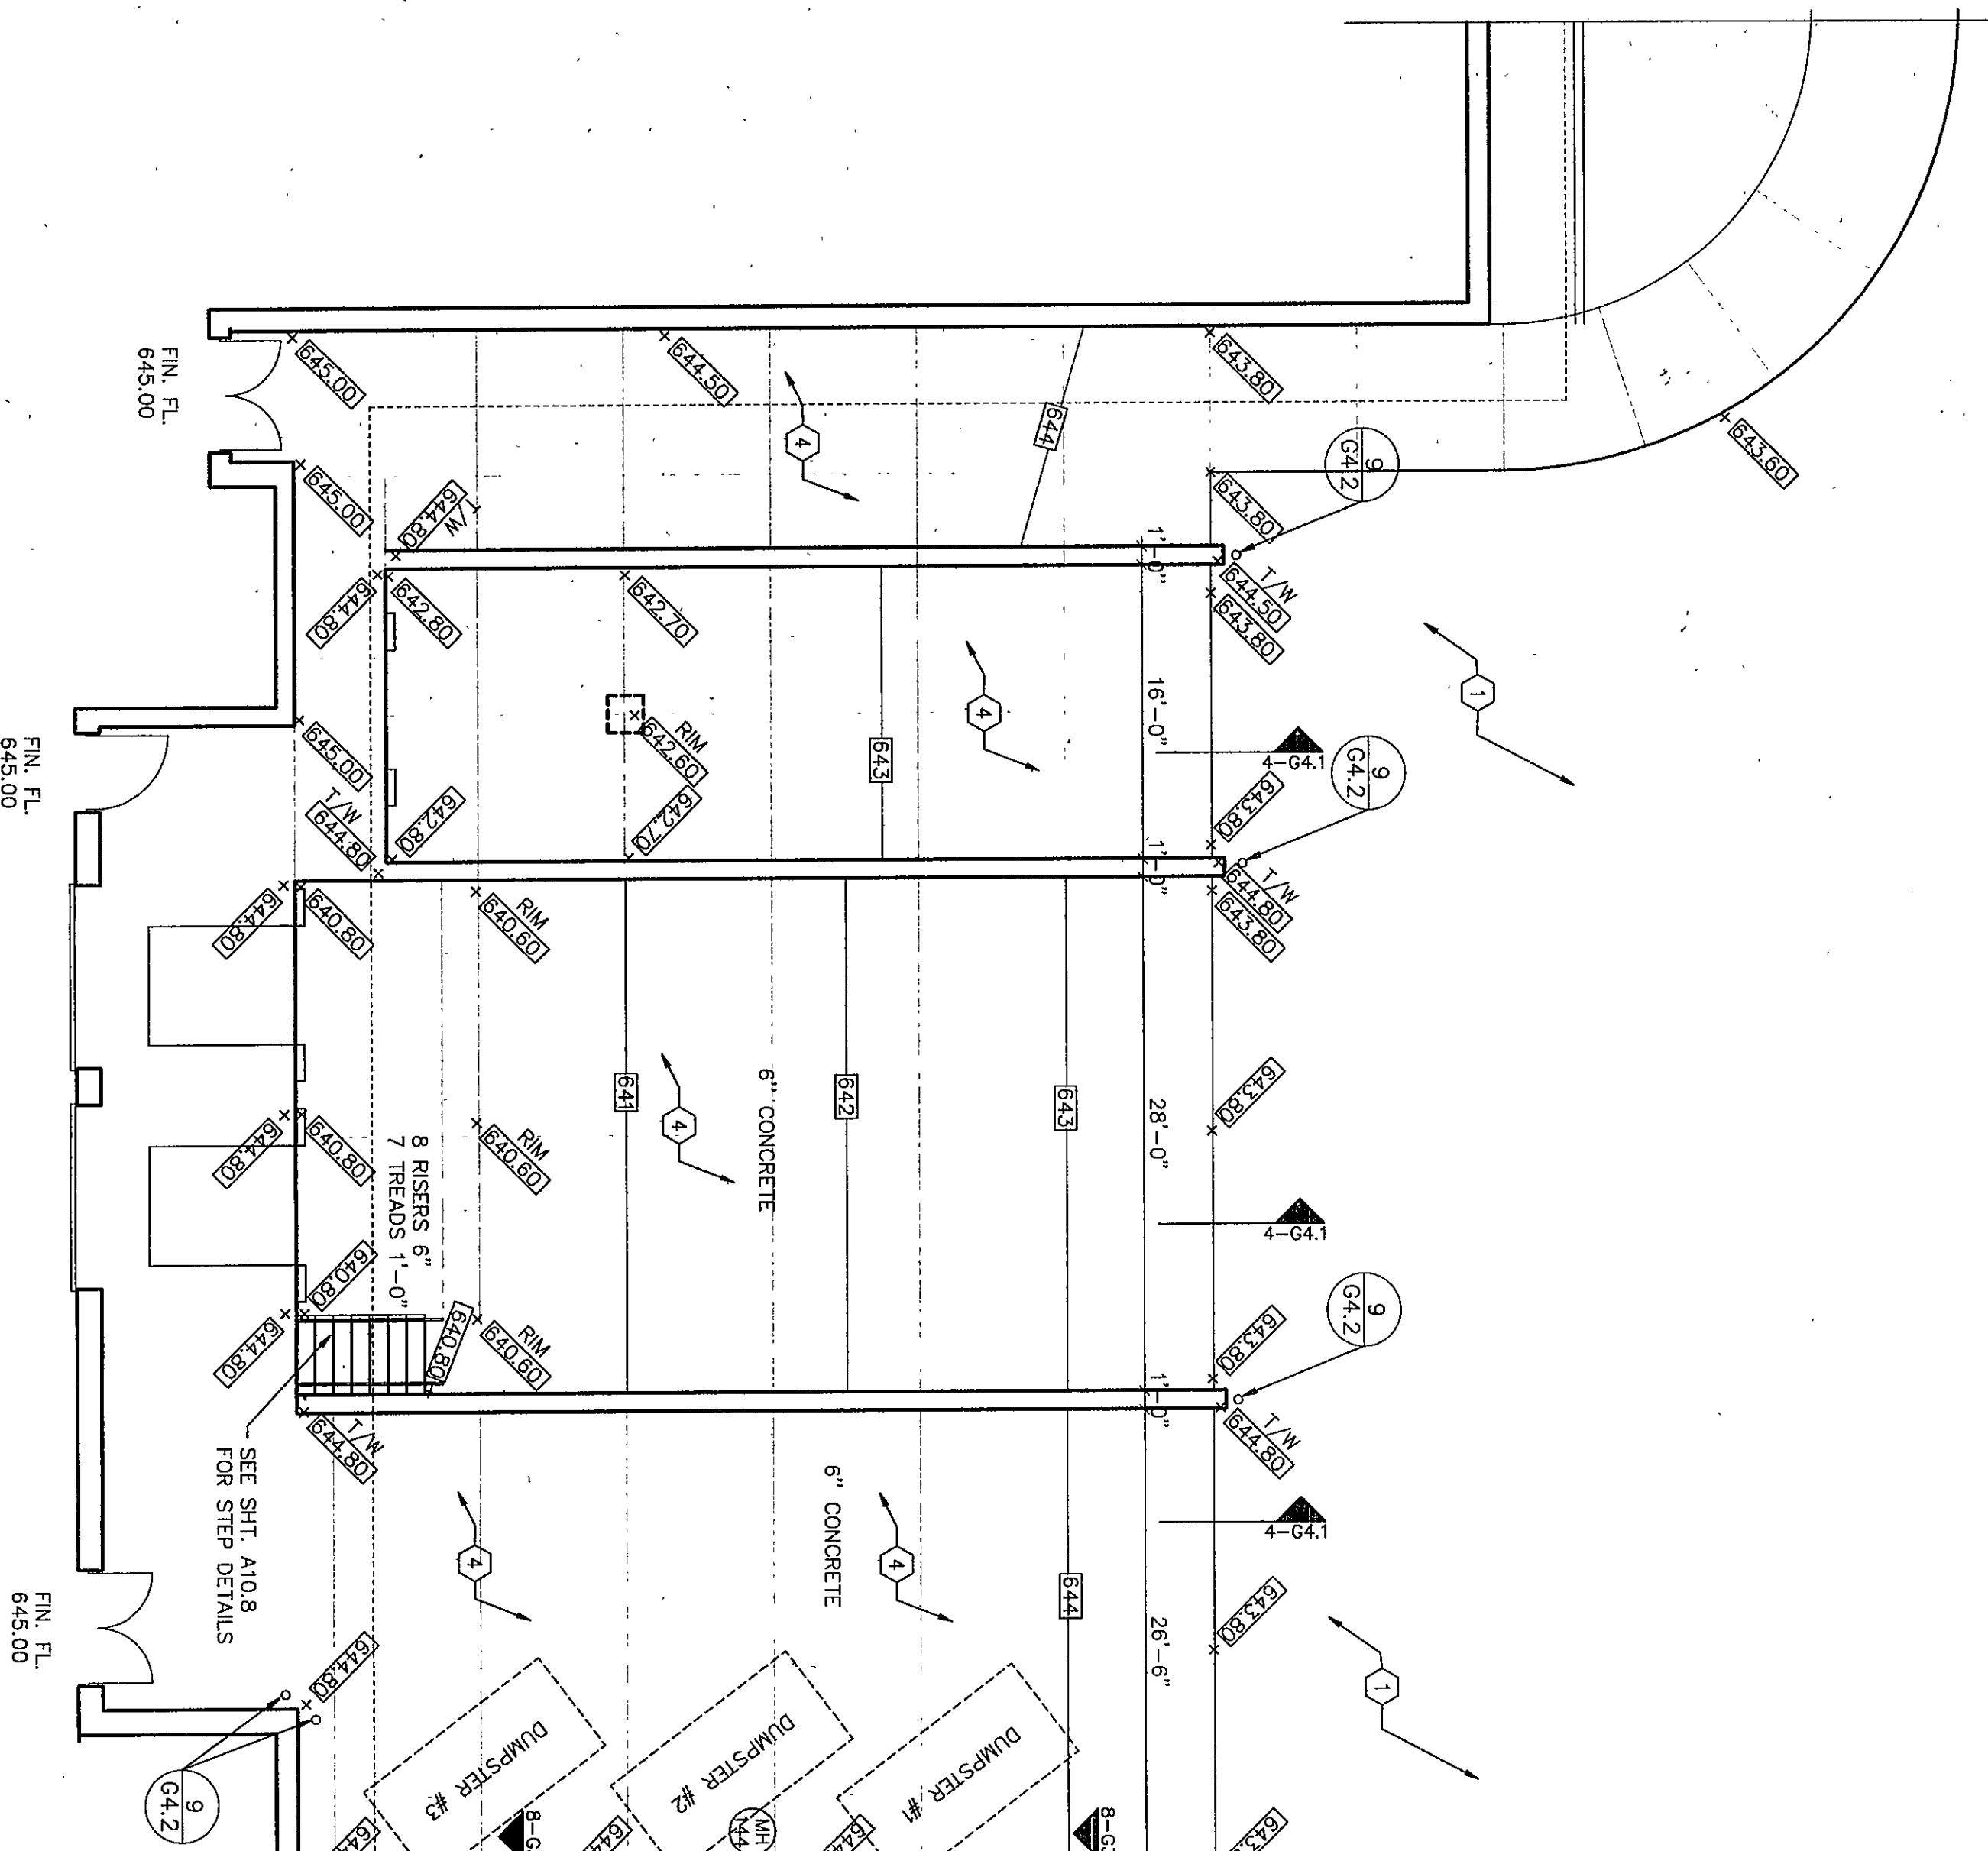


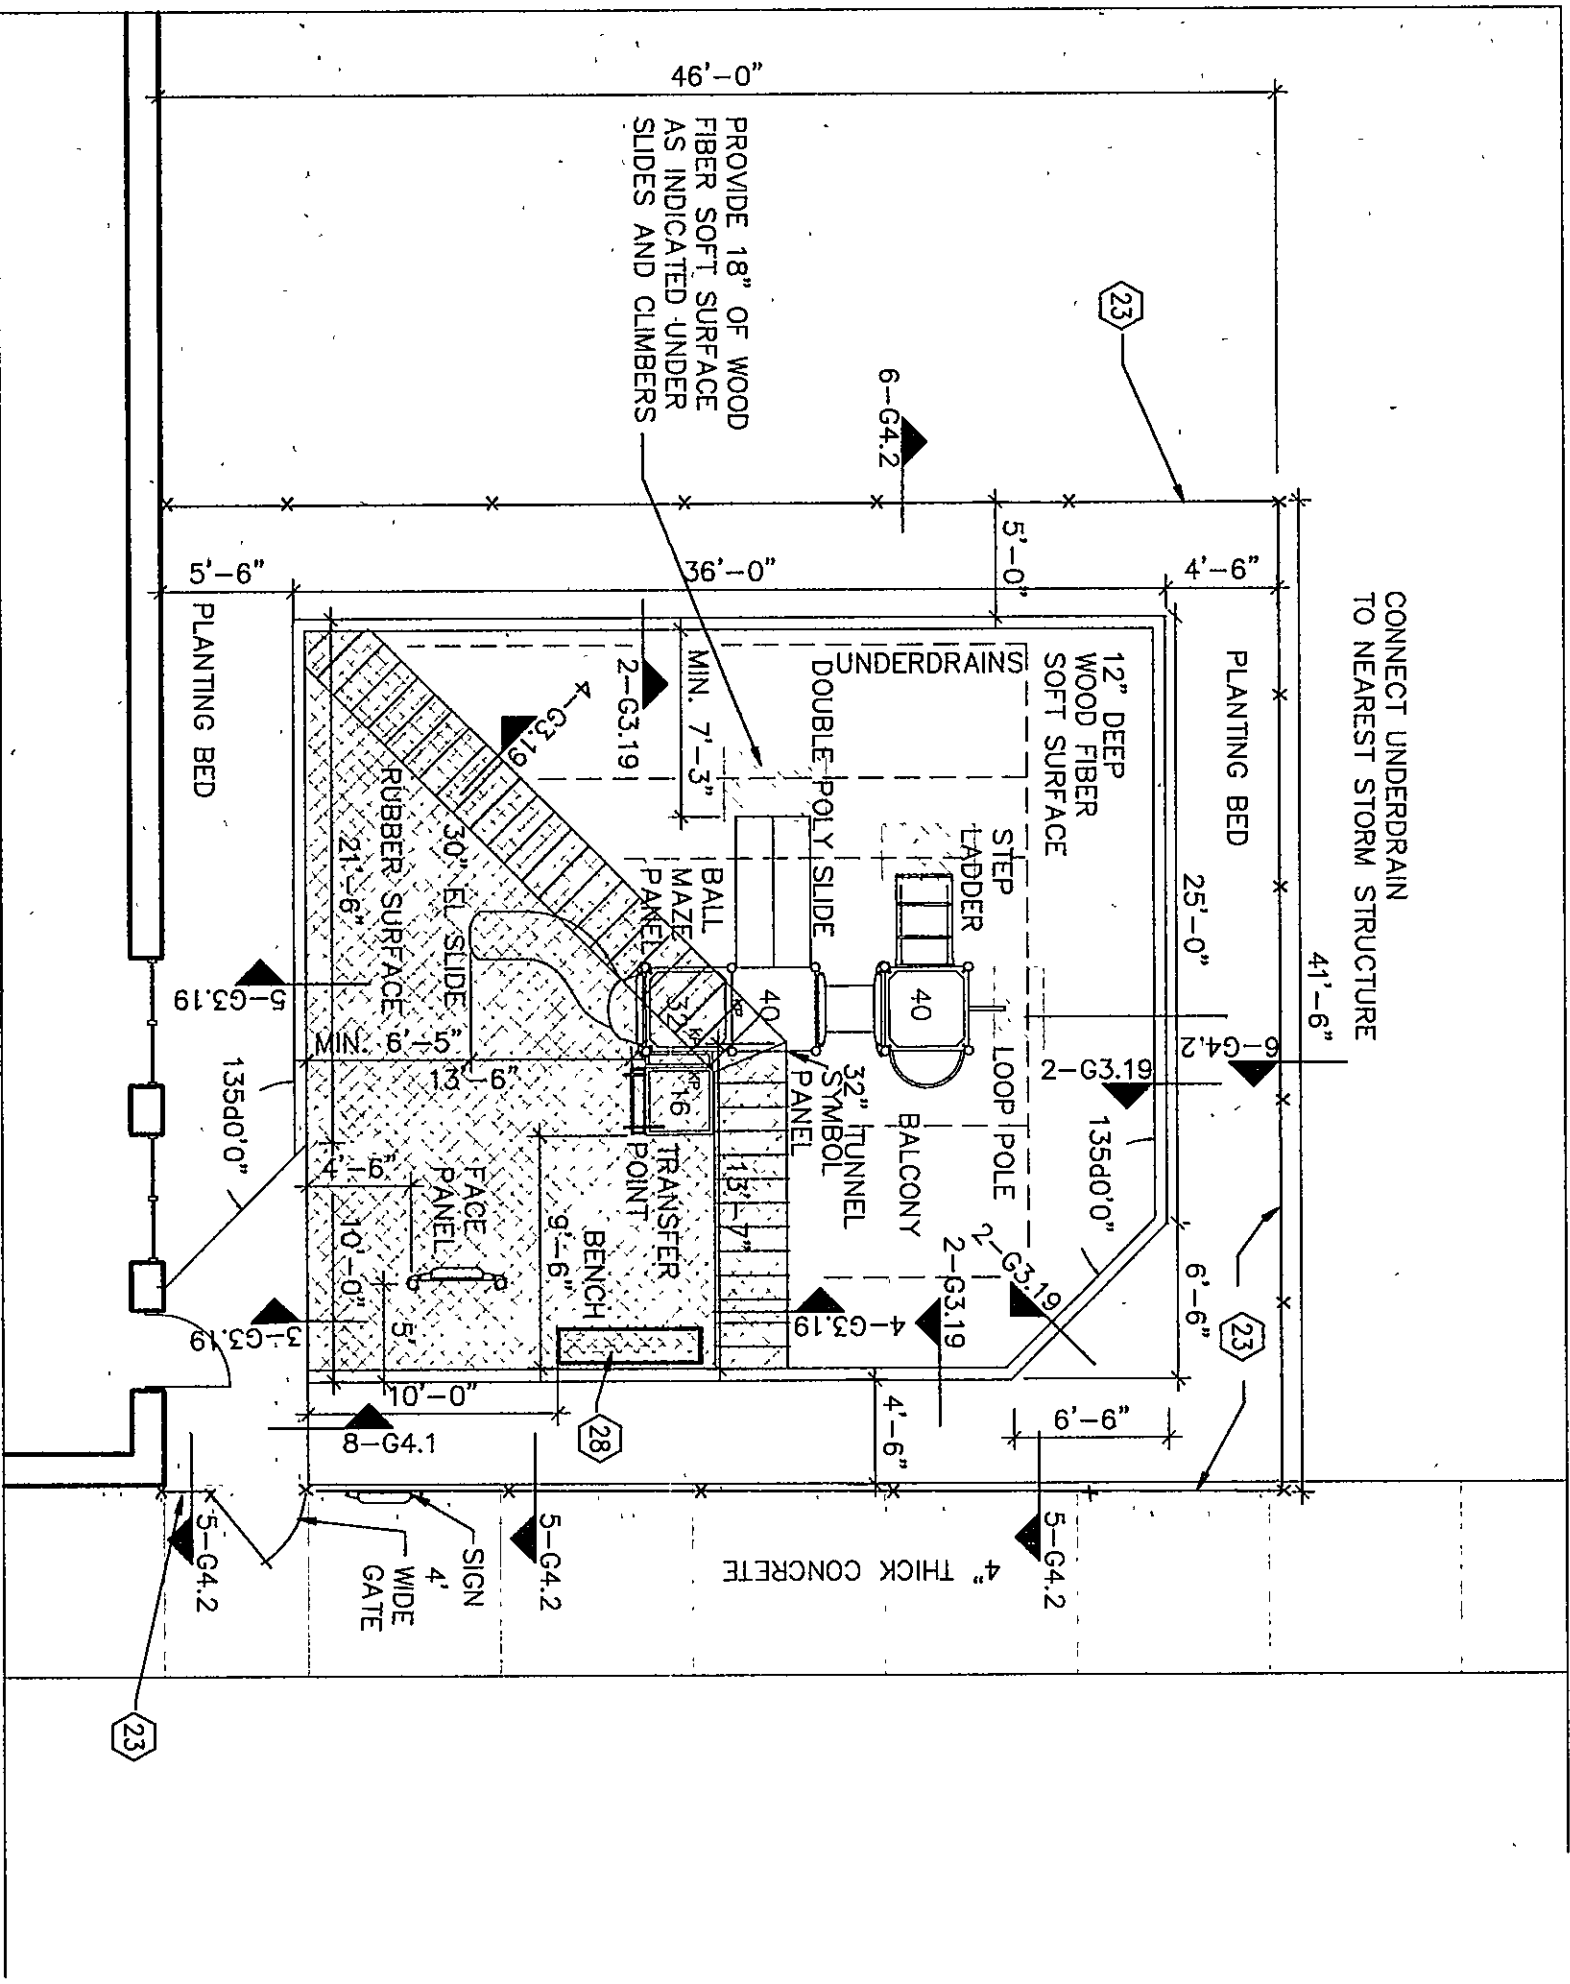


ENLARGED SERVICE AREA PLAN


SCALE: 1/8" = 1'-0"

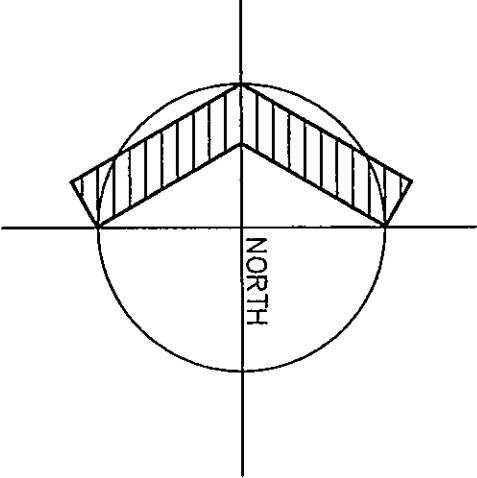


ENLARGED PLAYGROUND PLAN

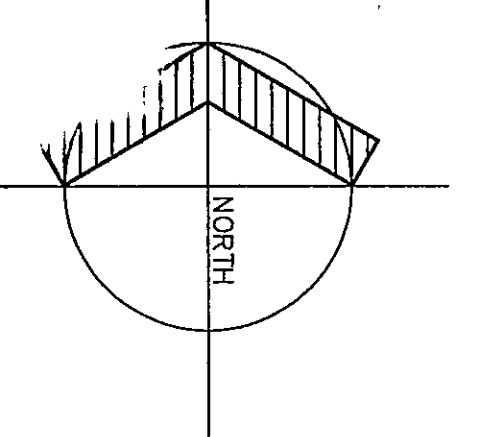


A SECTION

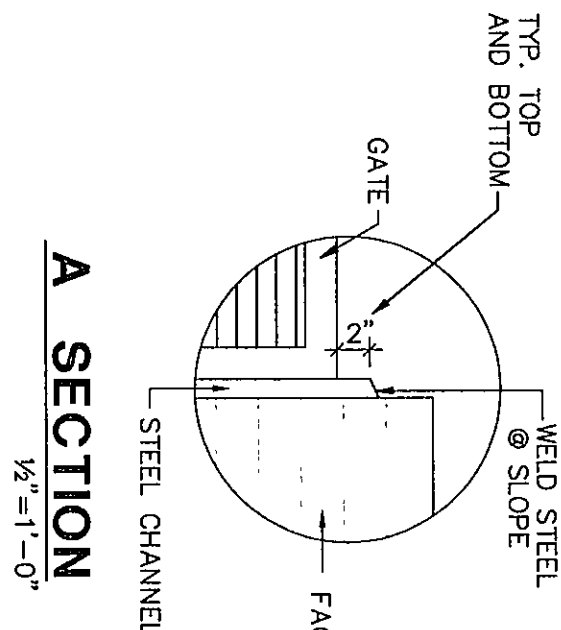


B SECTION

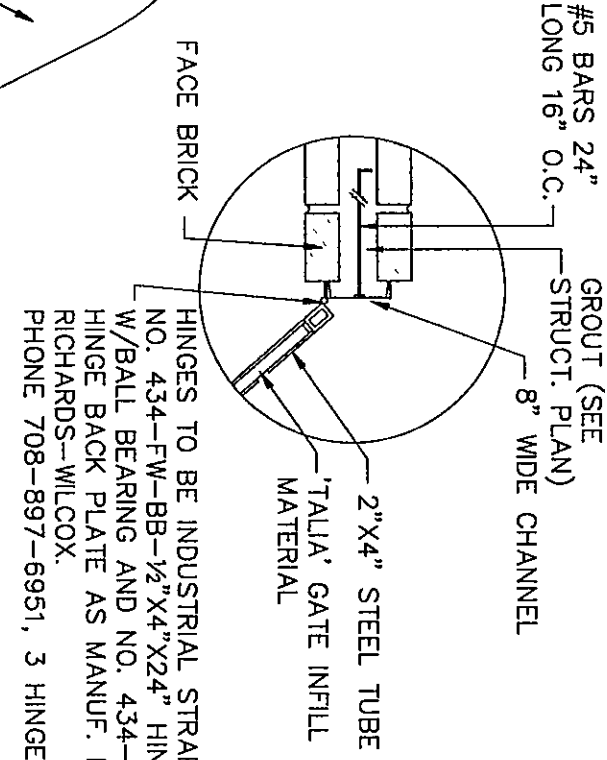


7 METAL SERVICE YARD GATE

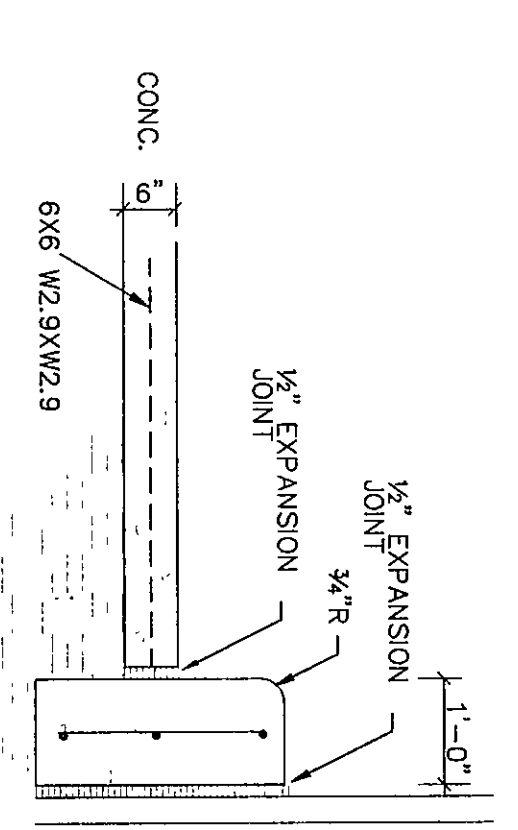

8 BARRIER CURB

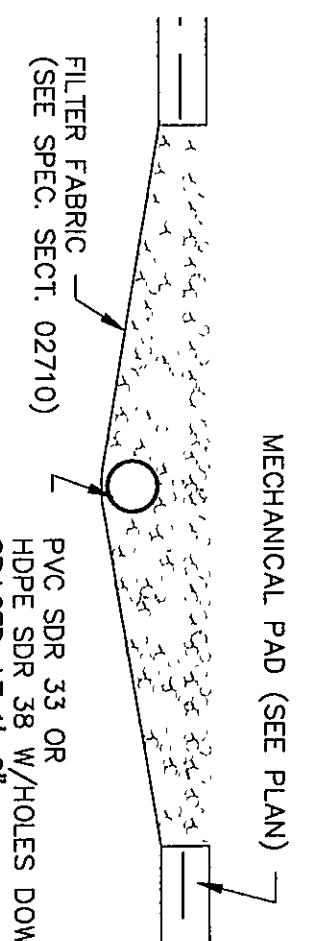


6 SERVICE YARD UNDERDRAIN

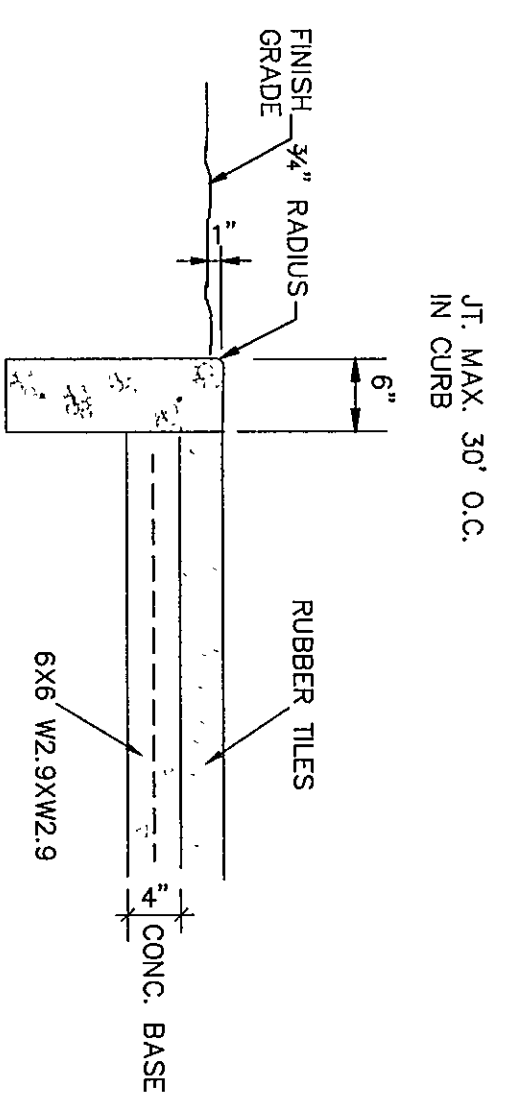

5 CURB/FENCE @ RUBBER SURFACE

LEGEND


- 1 HEAVY DUTY PAVEMENT
- 2 STANDARD DUTY PAVEMENT
- 3 ASPHALT PAVEMENT. SEE SECTION NOTE.
- 4 6\"/>
- 5 4\"/>
- 6 4\"/>
- 7 GRAVEL BED WITH WEED BARRIER AND DRAINAGE TUBING.
- 8 GRAVEL BED WITH WEED BARRIER AND DRAINAGE TUBING.
- 9 MECHANICAL UNIT CONCRETE PAD. SEE 9-54.5
- 10 PIPE BOLLARD SEE DETAIL 4-C4.2
- 11 MASONRY SCREEN WALL. SEE SECTION 11-51.16
- 12 EXPANSION JOINT BETWEEN CONCRETE FLATWORK AND VERTICAL SURFACE
- 13 CONCRETE TO WARP DOWN TO FLUSH WITH ADJACENT PAVEMENT
- 14 4\"/>
- 15 4\"/>
- 16 4\"/>
- 17 HANDICAPPED ACCESSIBLE SIGN. SEE DETAIL 2-C4.2
- 18 12\"/>
- 19 STOP SIGN. SEE DETAIL 3-C4.2
- 20 10\"/>
- 21 8\"/>
- 22 6\"/>
- 23 12\"/>
- 24 GATE. NOTE WIDTH ON PLAN
- 25 FLAGPOLE. SEE DETAIL 10-C4.2
- 26 8\"/>
- 27 6\"/>
- 28 TRASH RECEPTACLE. SEE SECTION 02800
- 29 BICYCLE RACK. SINGLE SIDE. SEE SECTION 02800
- 30 PLAYERS BENCH. SEE SECTION 02800
- 31 INFILL MATERIAL. SEE SECTION 02800

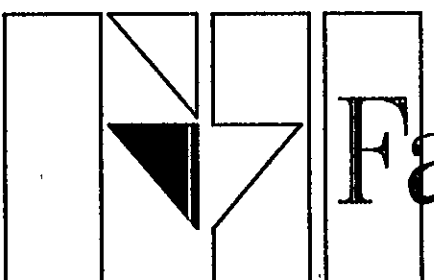

Fanning/Howey Associates, Inc.
Architects Engineers Consultants

THE NEW
CHESTERTON HIGH SCHOOL
FOR THE
DUNELAND SCHOOL CORPORATION
CHESTERTON, INDIANA

COPYRIGHT 1997 BY FANNING/HOWEY ASSOCIATES, INC.

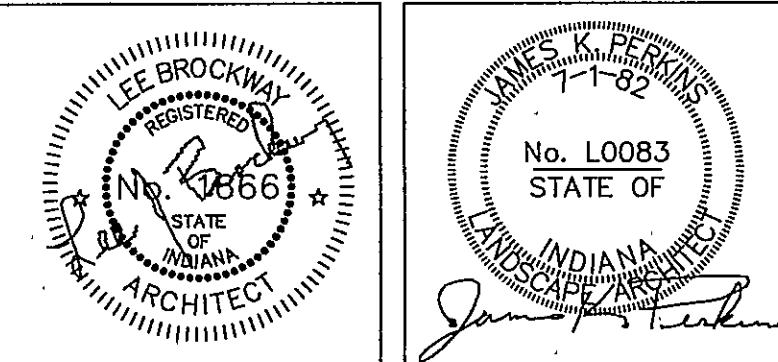

ENLARGED AREAS PLAN

DRAWN BY: NJK
CHECKED BY: NJK

COMM. NO.: 95067.00
DATE: APRIL 21, 1997

REVISIONS NO. DATE

G3.19

CHESTERTON HIGH SCHOOL
95067.00 PHASE 2