


[illegible]

1. BASE BID LANDSCAPING INCLUDES PLANTING OF PLANTS INDICATED AS BASE BID. PROVIDE 3" LAYER OF HARDWOOD SHEDDED BARK IN BEDS WHERE BASE BID PLANTS ARE LOCATED AS PART OF BASE BID.
2. BASE BID LAWN WORK SHALL INCLUDE SEEDING ALL AREAS INDICATED AS SEEDED LAWNS.
3. ALL PLANTS TO BE INSTALLED MAINTAINING THE BALANCE OF PLANT LIFE IN BEDS. PLANT LIST AT PLANTING ON SHALL ALSO INCLUDE ALL BARK MULCHING IN PLANTING BEDS.
4. ALL PLANTING SHALL BE DONE IN ACCORDANCE WITH SPEC SECTION 02950.
5. ALL LAWN WORK SHALL BE DONE IN ACCORDANCE WITH SPEC SECTION 02930.


NO SCALE



NO SCALE

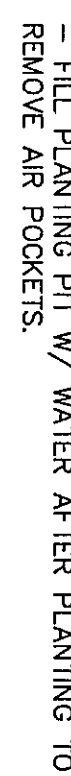

NOT TO SCALE

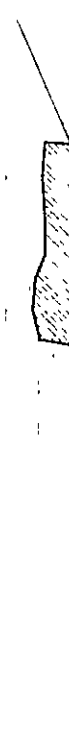

SCALE: 1" = 20'-0"