

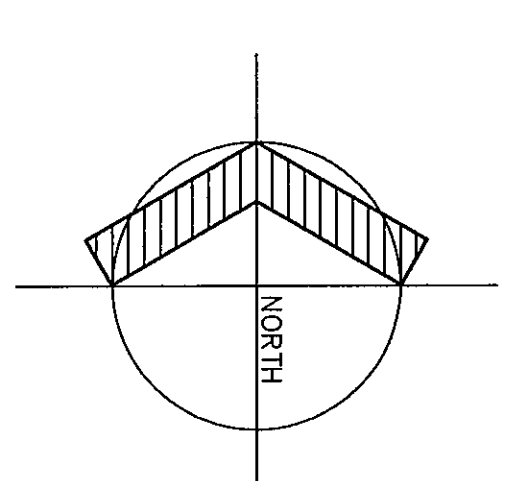
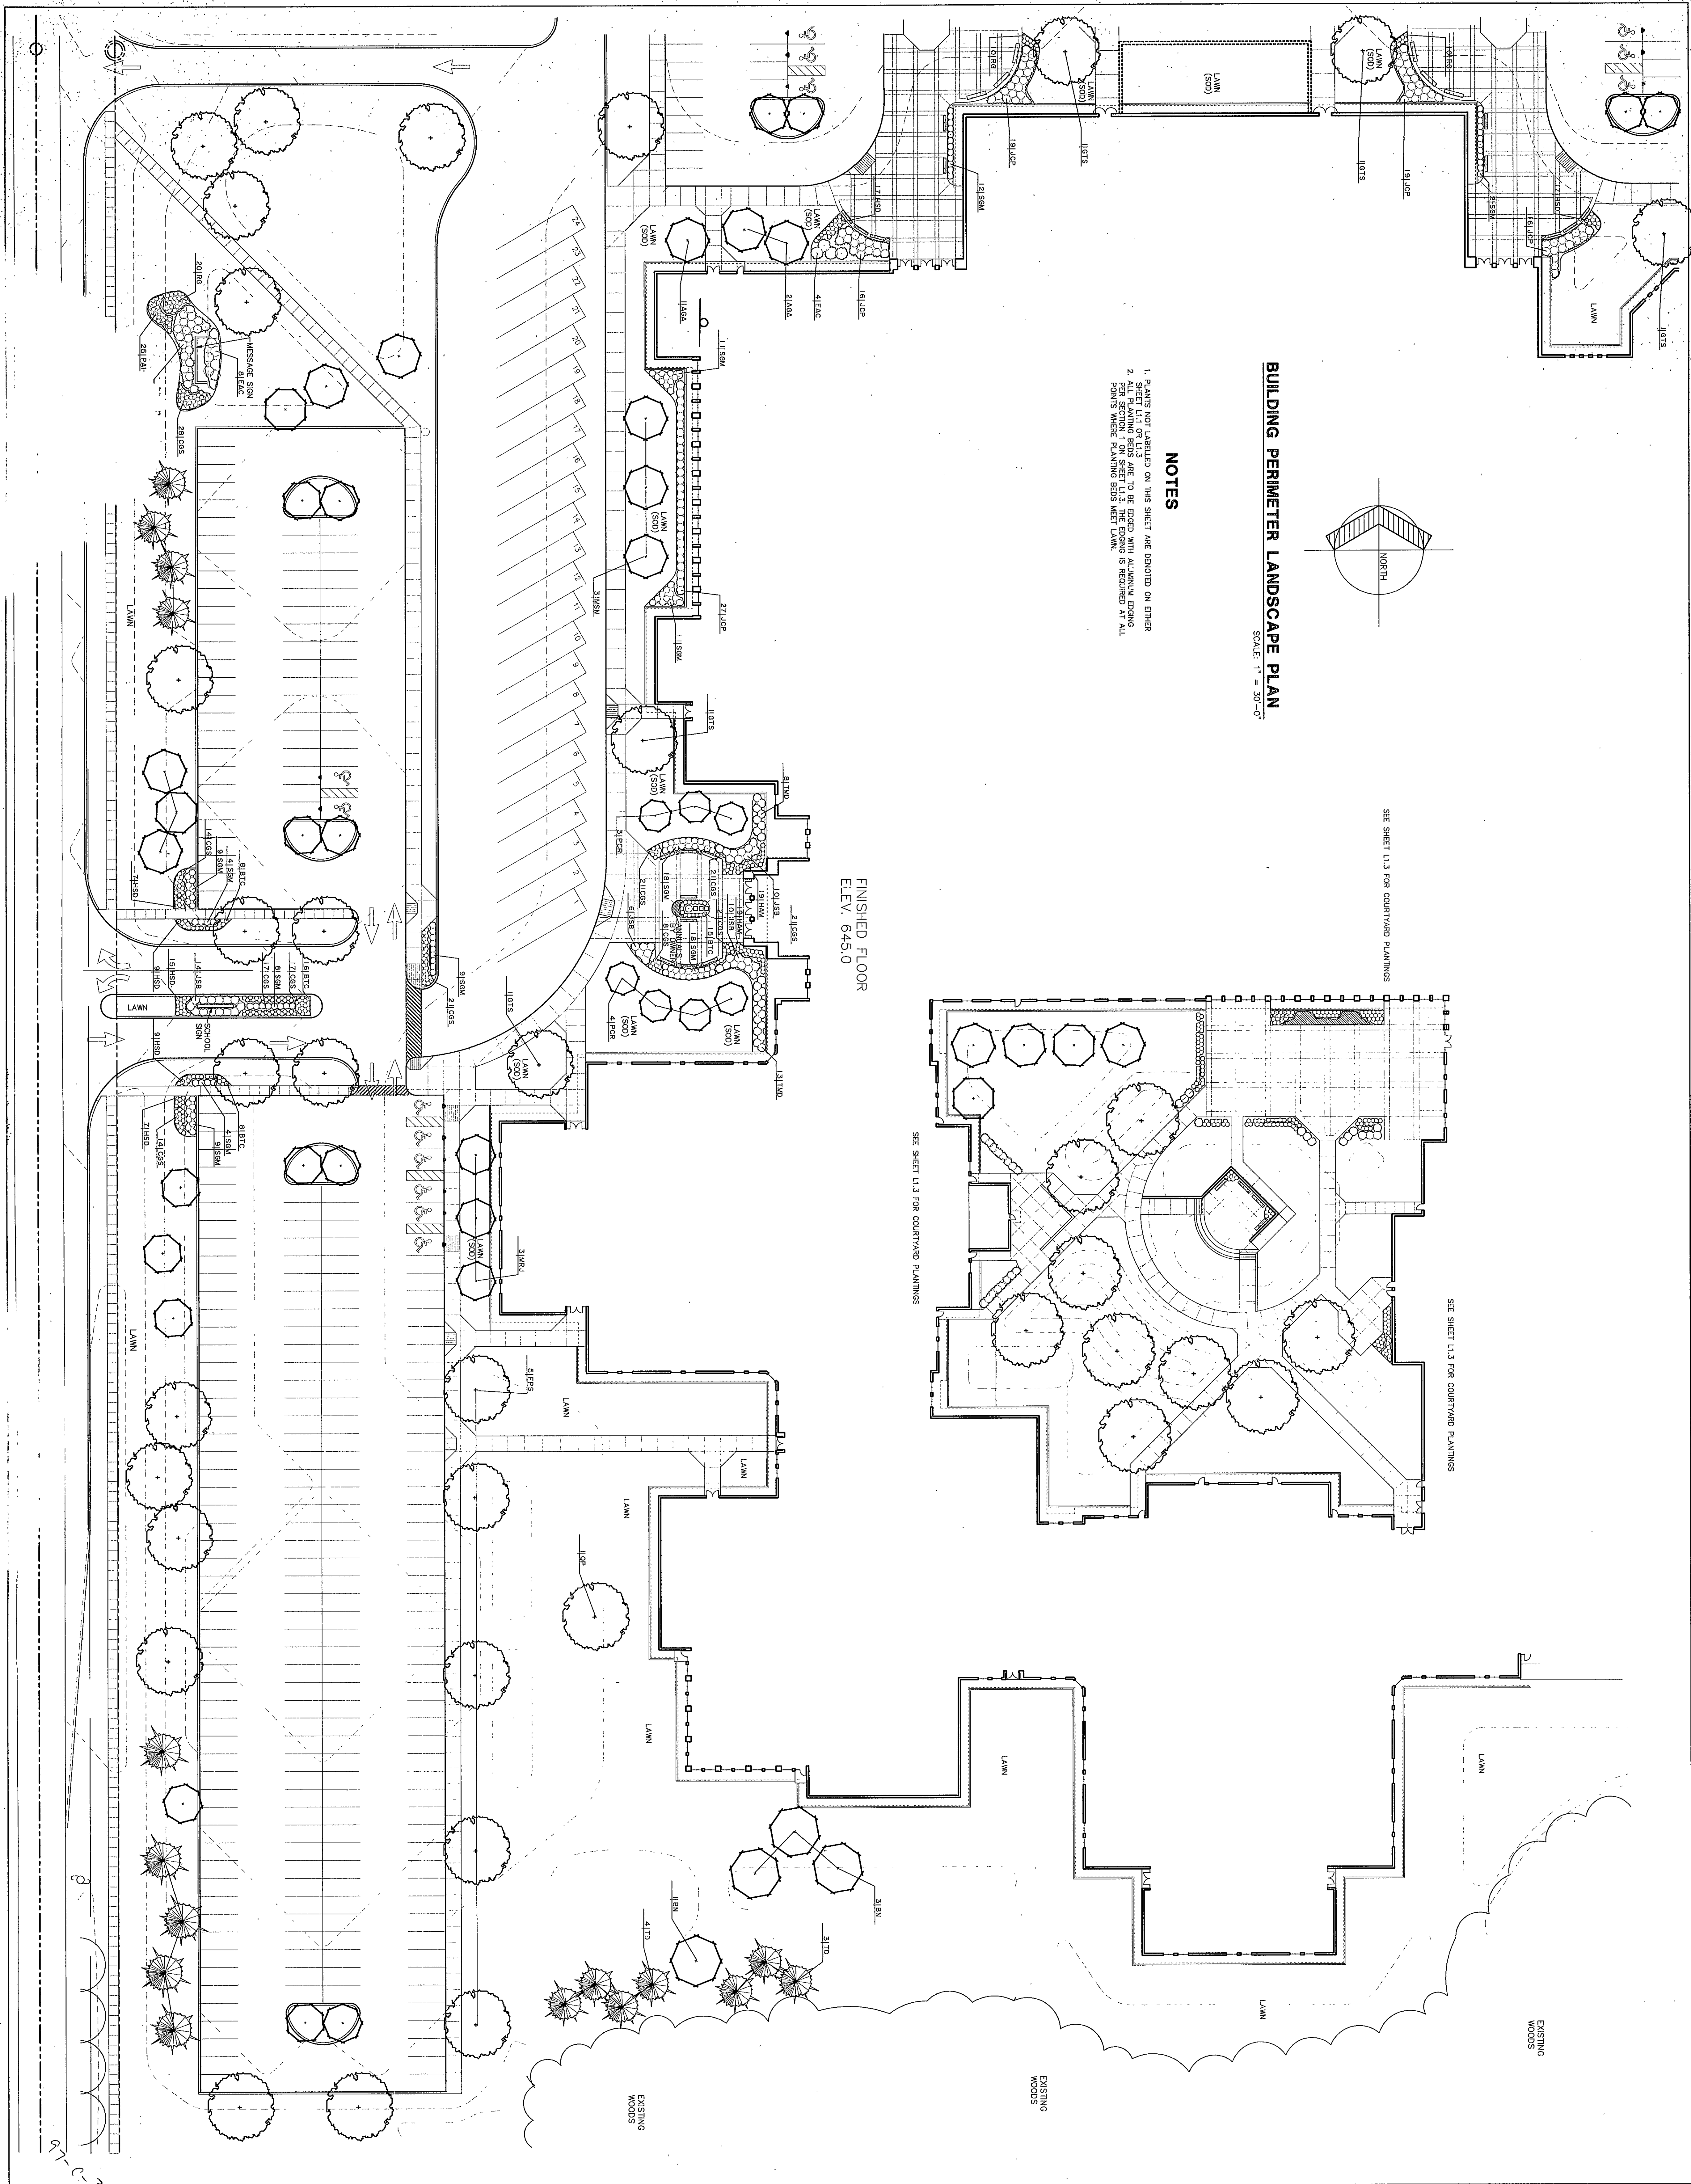


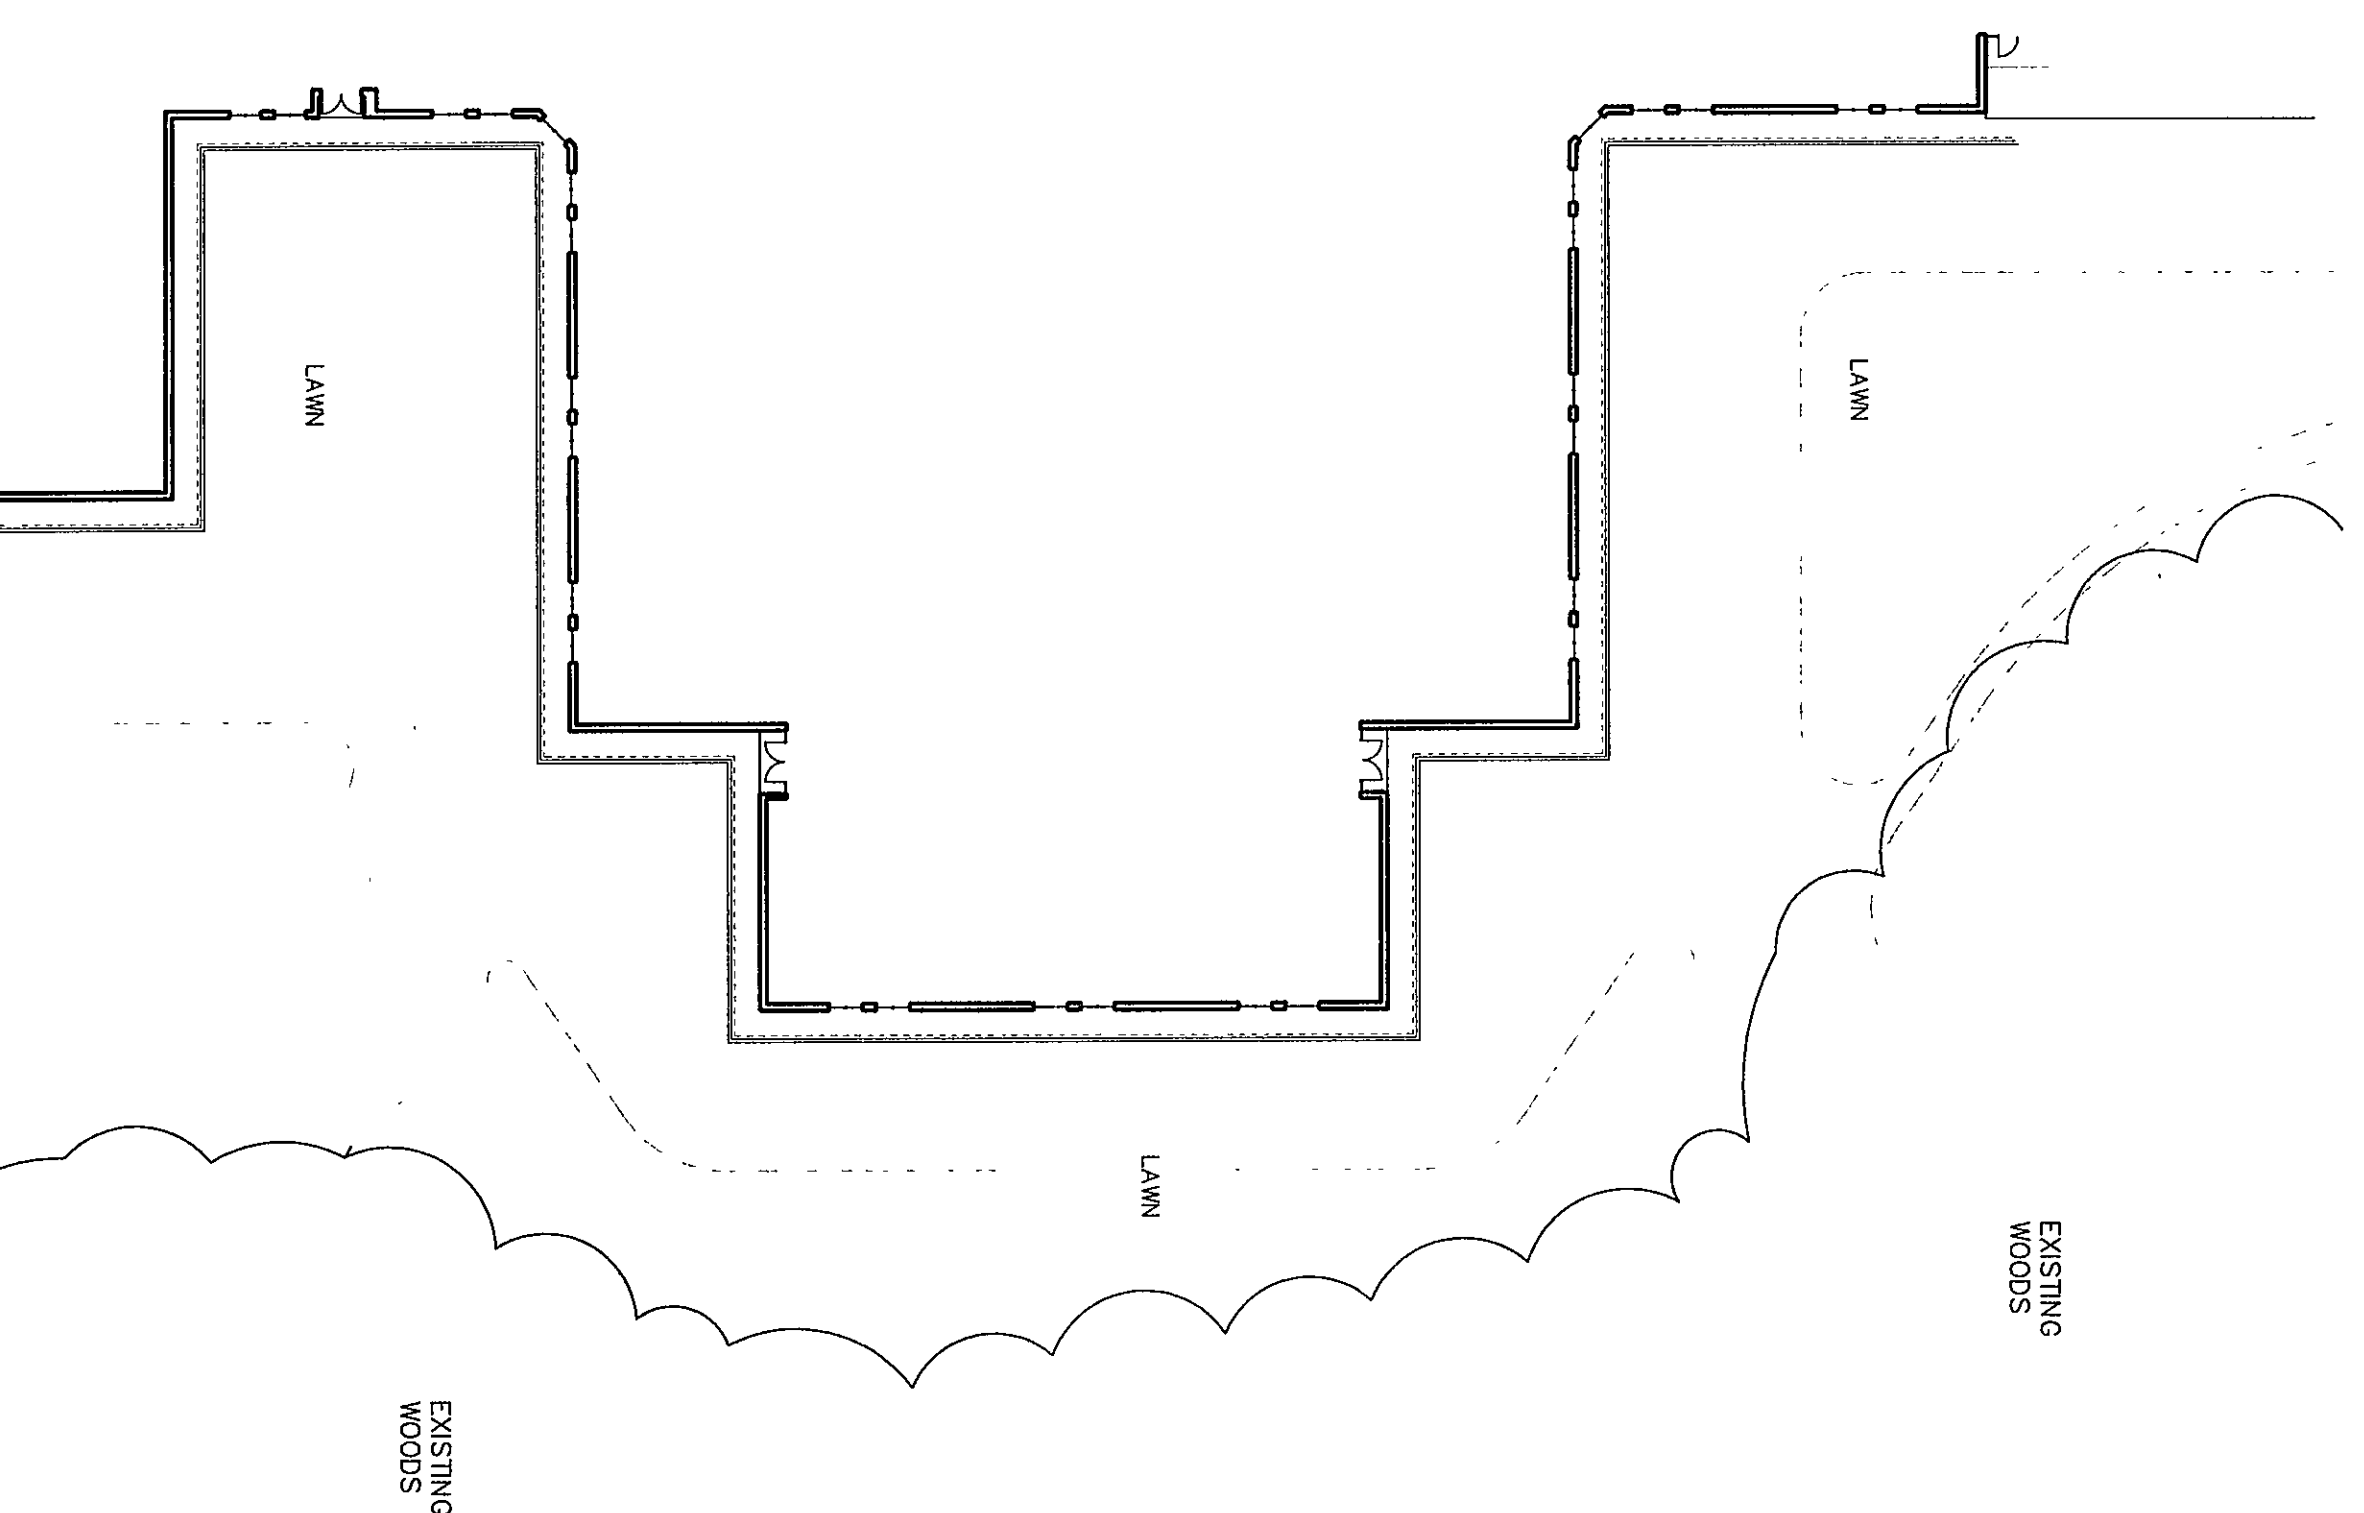

BUILDING PERIMETER LANDSCAPE PLAN
SCALE: 1" = 30'-0"

NOTES

1. PLANTS NOT LABELED ON THIS SHEET ARE DENOTED ON EITHER SHEET L.1.1 OR SHEET L.1.3.
2. ALL PLANTING BEDS ARE TO BE EDGED WITH ALUMINUM EDGING. PEN SECTIONS ON SHEET L.1.3 ARE REQUIRED AT ALL PLANTS WHERE PLANTING BEDS MEET LAWN.

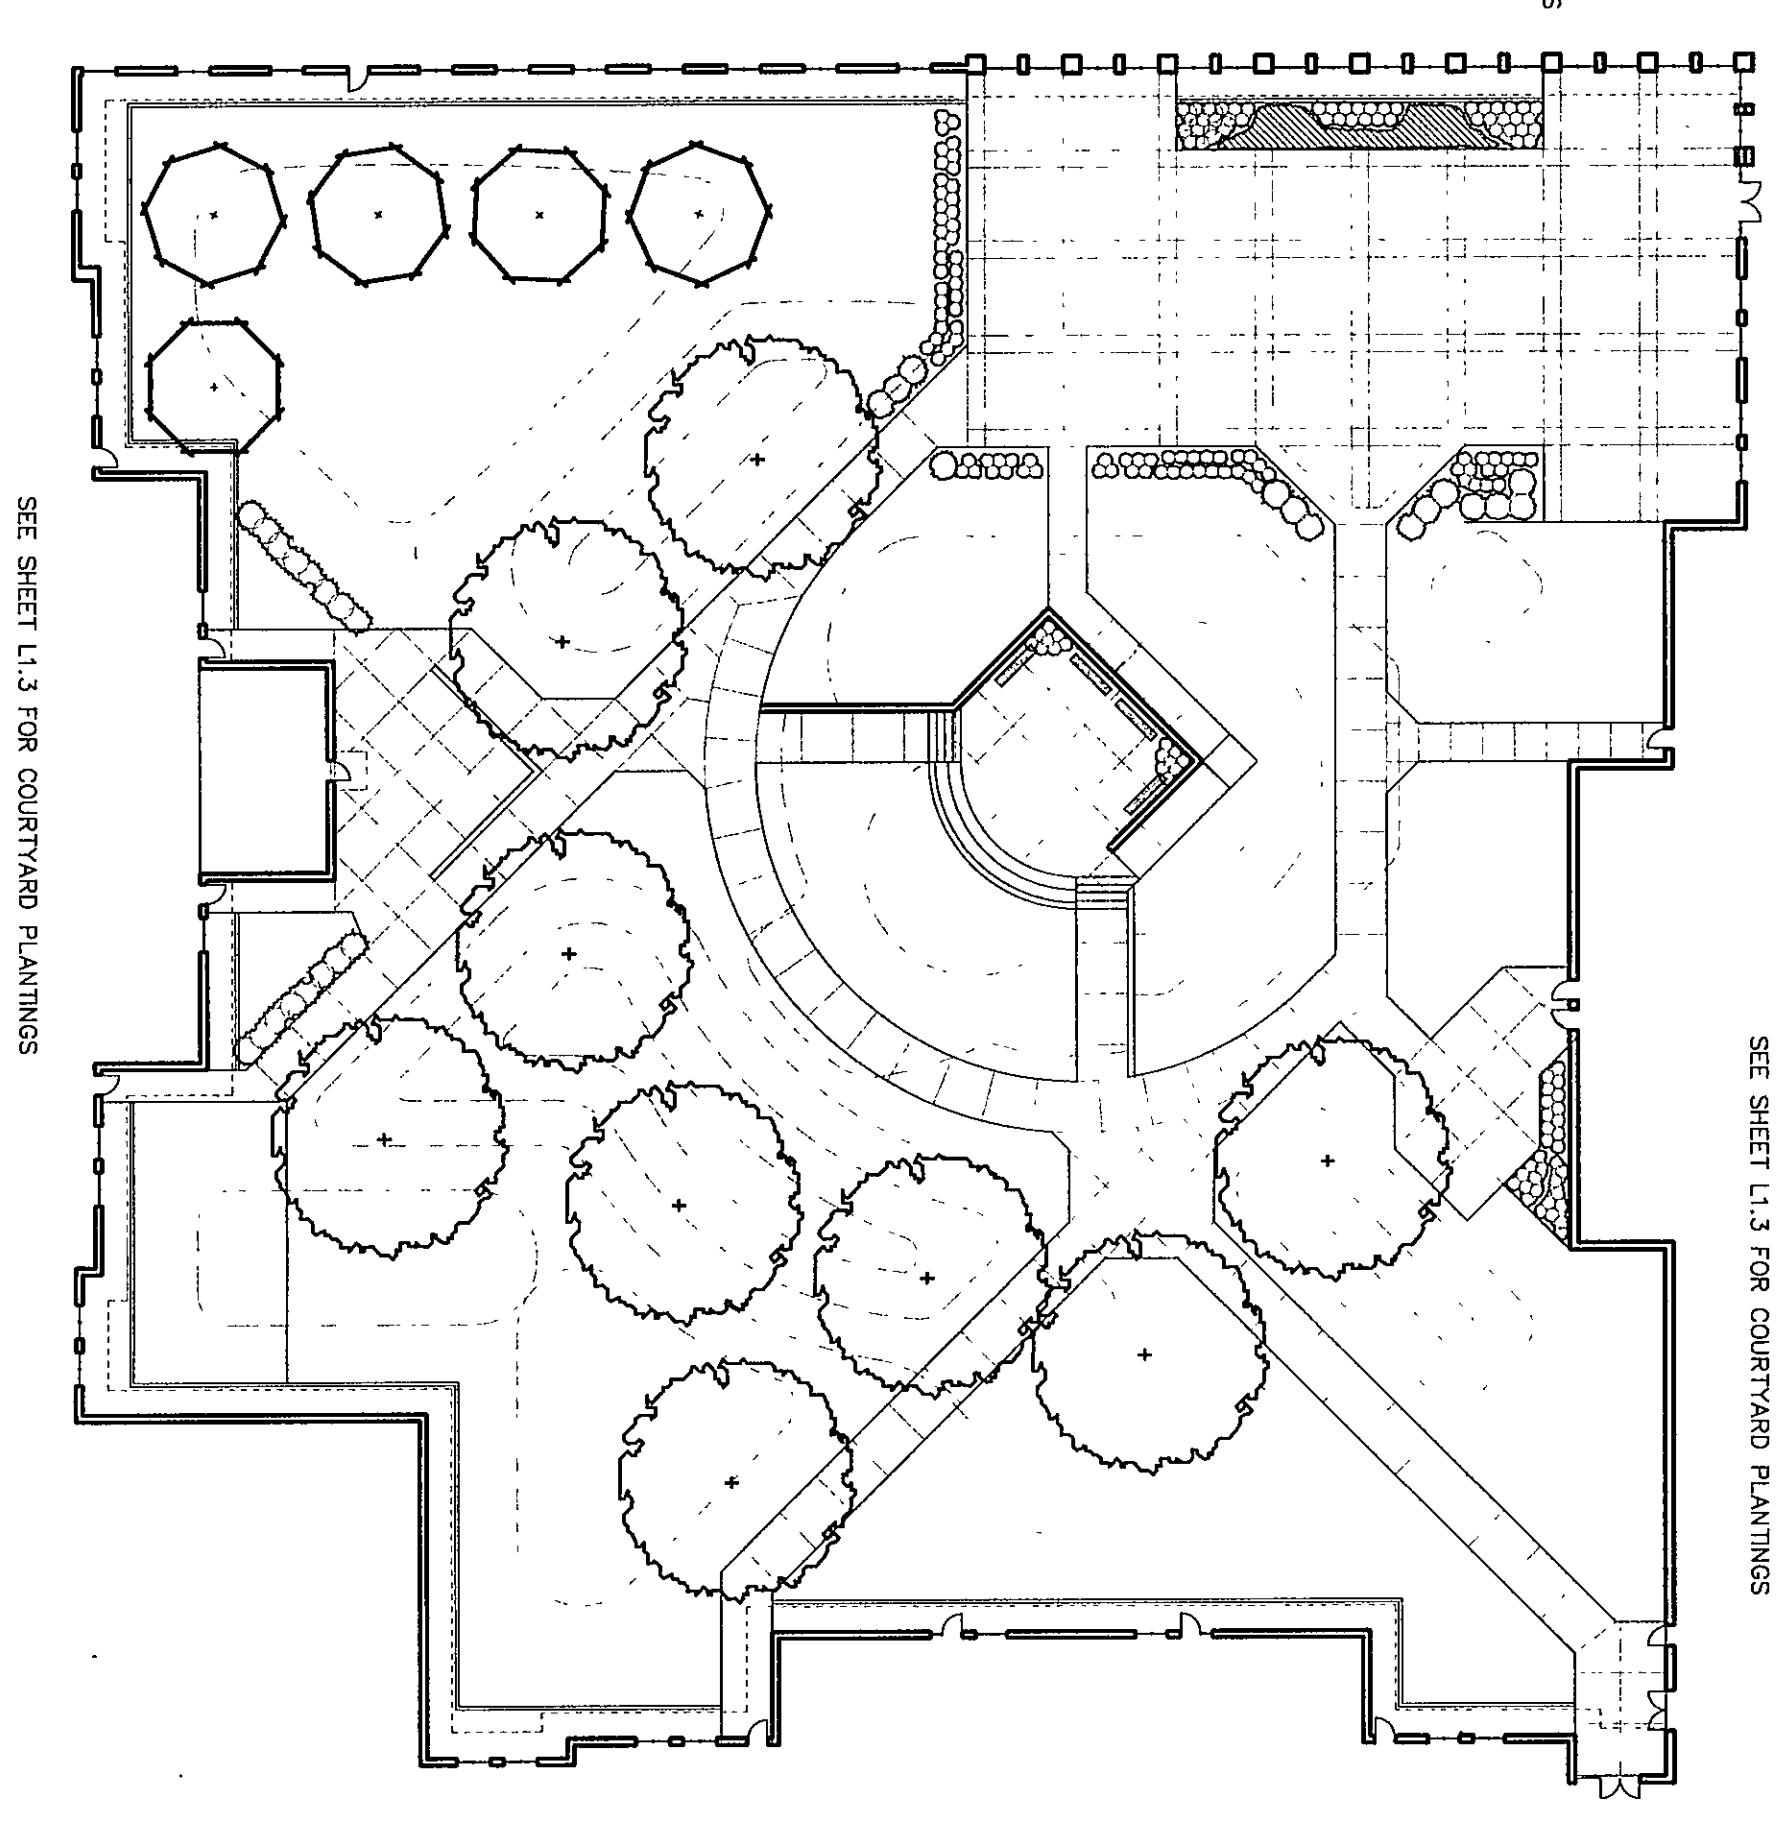

BUILDING PERIMETER LANDSCAPE PLAN

DRAWN BY: STU COMM. NO.: 95067.00
CHECKED BY: JKP DATE: APRIL 21, 1997

L1.2

REVISIONS NO. DATE

Fanning/Howey Associates, Inc.
Architects Engineers Consultants

THE NEW CHESTERTON HIGH SCHOOL FOR THE DUNELAND SCHOOL CORPORATION CHESTERTON, INDIANA

COPYRIGHT 1997 BY FANNING/HOWEY ASSOCIATES, INC.

LEE BROCKWAY REGISTERED ARCHITECT

INDIANA ARCHITECTS

No. 00083 STATE OF INDIANA